
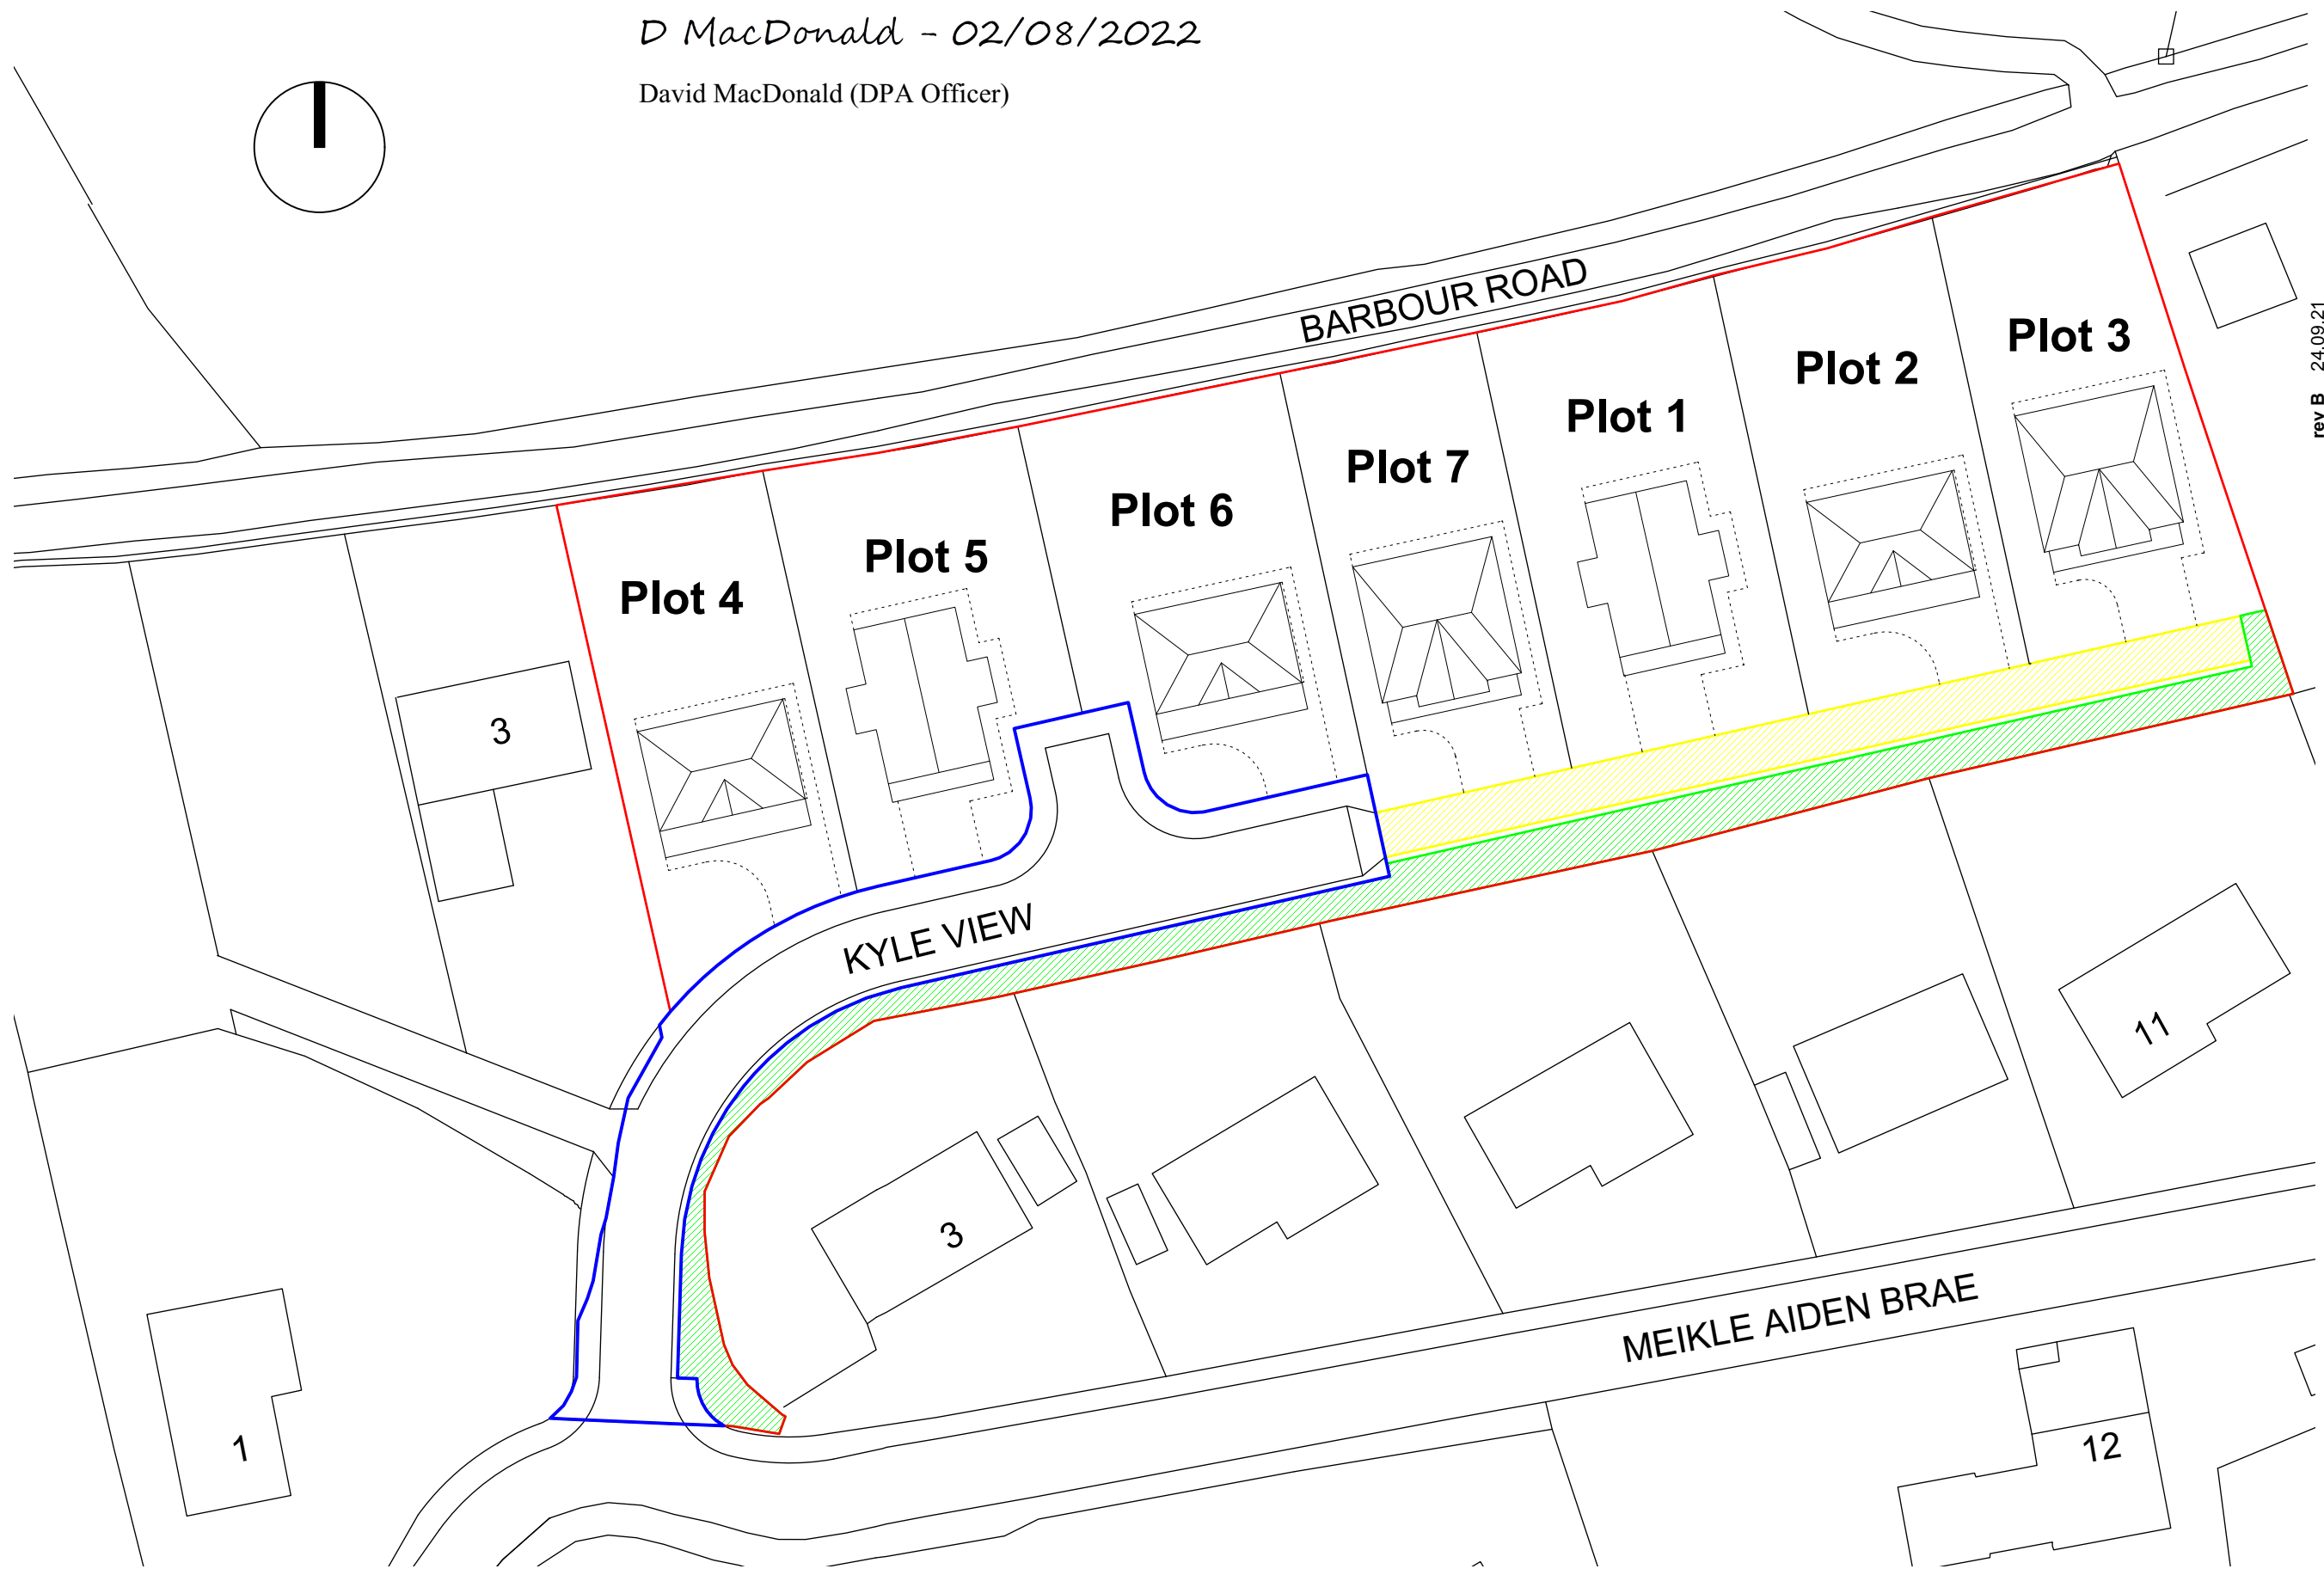


**Deed Plan, Kyle View, Kilcreggan**

The development registered under title DMB80732 and plots 1 to 7 within have been DPA approved by:

*D MacDonald - 02/08/2022*

David MacDonald (DPA Officer)

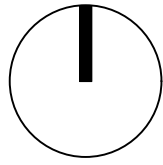

rev B 24.09.21  
section of road between plots 7-3 shaded yellow  
rev A 13.09.21  
title boundaries revised

P(DP)001	deed plan as proposed, Kyle View	1 : 500
Revision B	Issue registration	Date 02.06.20

Project	Proposed Dwellings, Kyle View, Kilcreggan.
Client	Portkil Seaview Estates Ltd

<b>davide.lindsayarchitects</b>	
---------------------------------	--

5m 25m 50m