






LIGHT BROWN - DENOTES ROAD SERVING AND MAINTAINED

CYAN - DENOTES DEVELOPMENT BOUNDARY

<u>LEGEND</u>

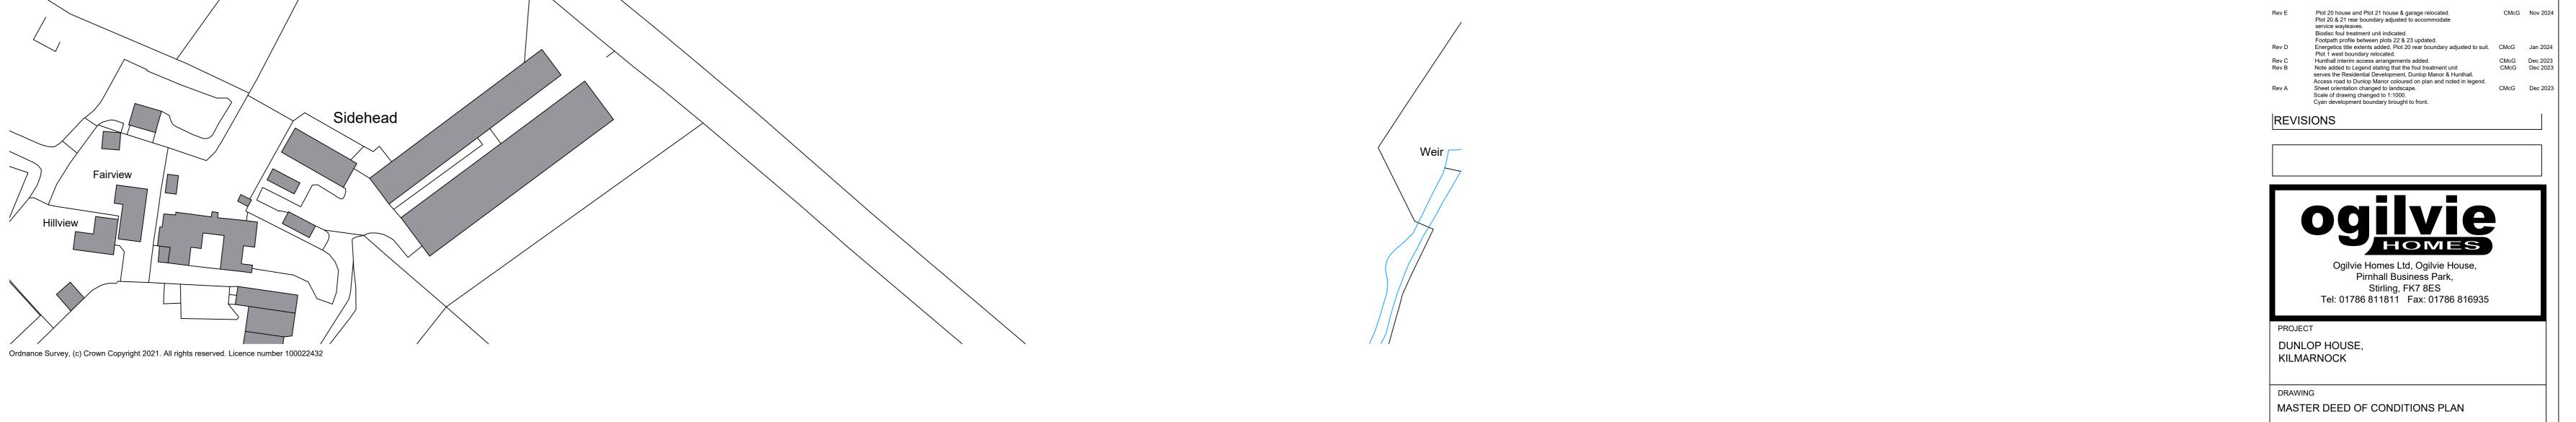

DENOTES HUNTHALL INTERIM ACCESS ARRANGEMENTS

DENOTES SERVICE WAYLEAVE &/OR SERVITUDE

BY DUNLOP MANOR RESIDENTS

JOB No. DRAWING No.

J0118 MDOC - 002

1:1000

DEC 2023 DRAWN BY