



Note  
The contractor will be held to have examined the site and checked all dimensions and levels before commencing construction work. No assumption should be made without reference to the architect. No dimensions should be scaled from this drawing.



Rev	Description	Date	By
A	Layout Updates	24.10.18	MS
B	Layout Updates	05.12.18	MS
C	Rear of plots 55,56 & 61 amended to avoid crib wall	02.07.19	LSB
D	Key for common path over crib wall revised	17.07.19	LSB

**PLAN KEY:**


	SITE BOUNDARY
	COMMON GROUND TO PHASE 2.3/4
	ADOPTED PARKING SURFACES
	ADOPTED ROADS SURFACES
	ADOPTED SERVICES STRIPS
	PRIVATE SPACE
	COMMON CRIB WALL - SOUTH
	SHARED ACCESS TO PLOTS 43 & 44
	SHARED ACCESS TO PLOTS 45 & 46
	SHARED ACCESS TO PLOTS 55, 56, 57, 58, 59, 60 & 61
	SHARED ACCESS TO PLOTS 62, 63, 64 & 65
	SHARED ACCESS TO PLOTS 55, 56, 57, 58, 59, 60 & 61 OVER CRIB WALL

The Development registered under title DMB89602 & DMB41088 and plots 25 to 66 within have been DPA approved by:

*Craig McFadden - 29 July 2019*  
Craig McFadden ( DPA Officer)

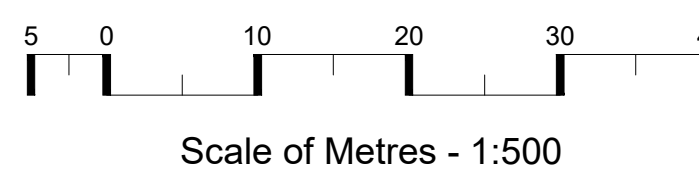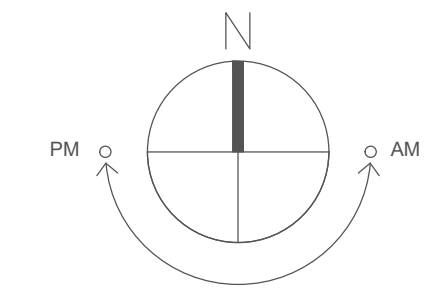

The Eagle Building  
215 Bothwell Street  
Glasgow G2 7ED  
T: +44 (0) 141 332 2570  
F: +44 (0) 141 332 2580  
E: info@coopercromar.com  
www.coopercromar.com

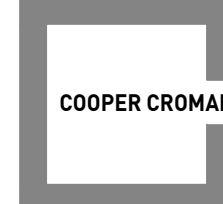

<b>DPA</b>		
Client Places for People		
Project Title Roman Fields Phase 2.3/4 Twechar		
Drawing Title Development Plan Approval		
Scale 1:500@A1	Date AUG '18	
Drawn by MS	Checked by	
Job No 17032G	Drawing No AL1001200	Revision D