



The Development registered under title GLA227178 and plots 1 to 27 within
 have been DPA approved by:
Craig McFadden - 21 August 2019
 Craig McFadden (DPA Officer)




1] Ground Floor Plan

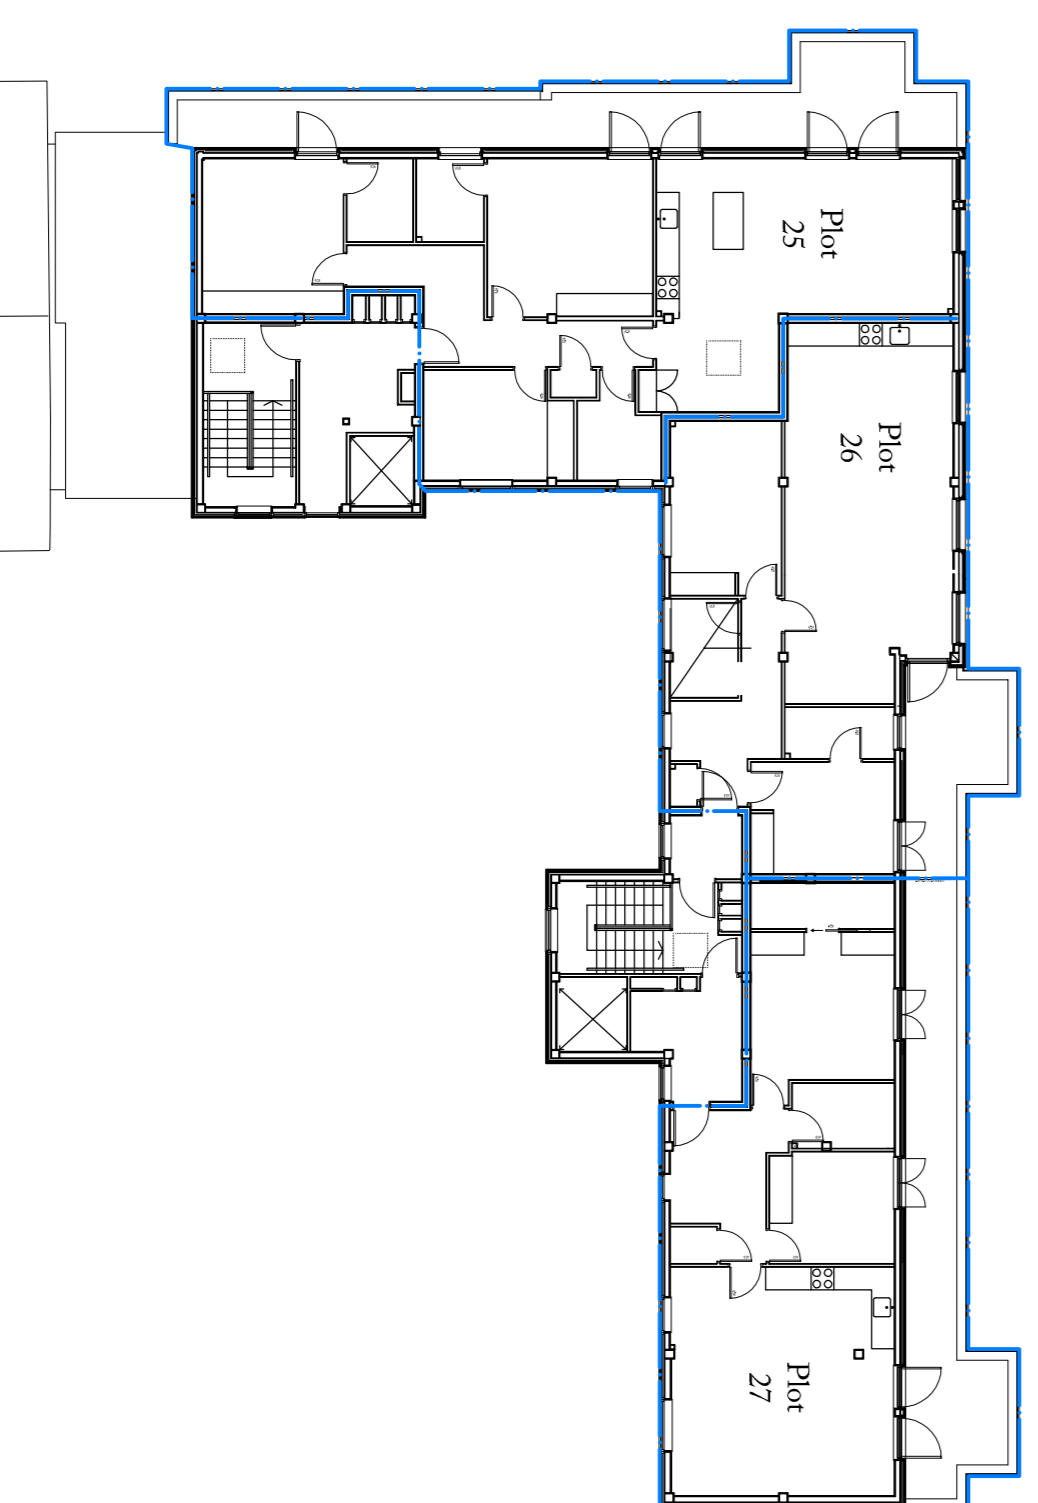


6] Fifth Floor Plan

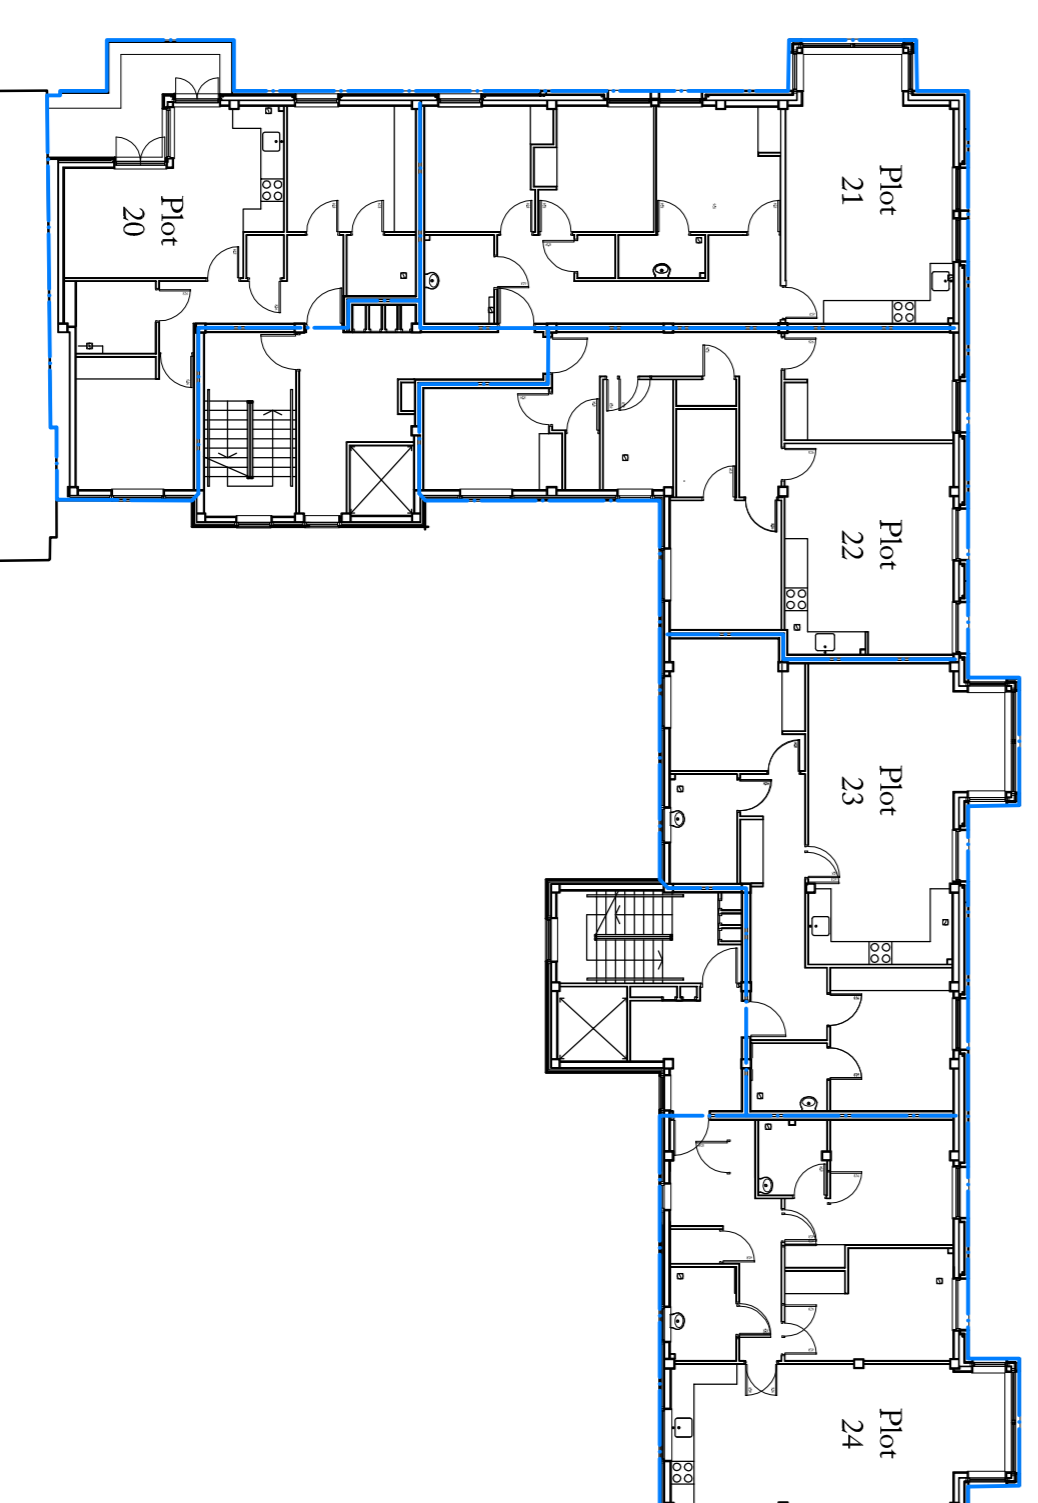


5] Fourth Floor Plan

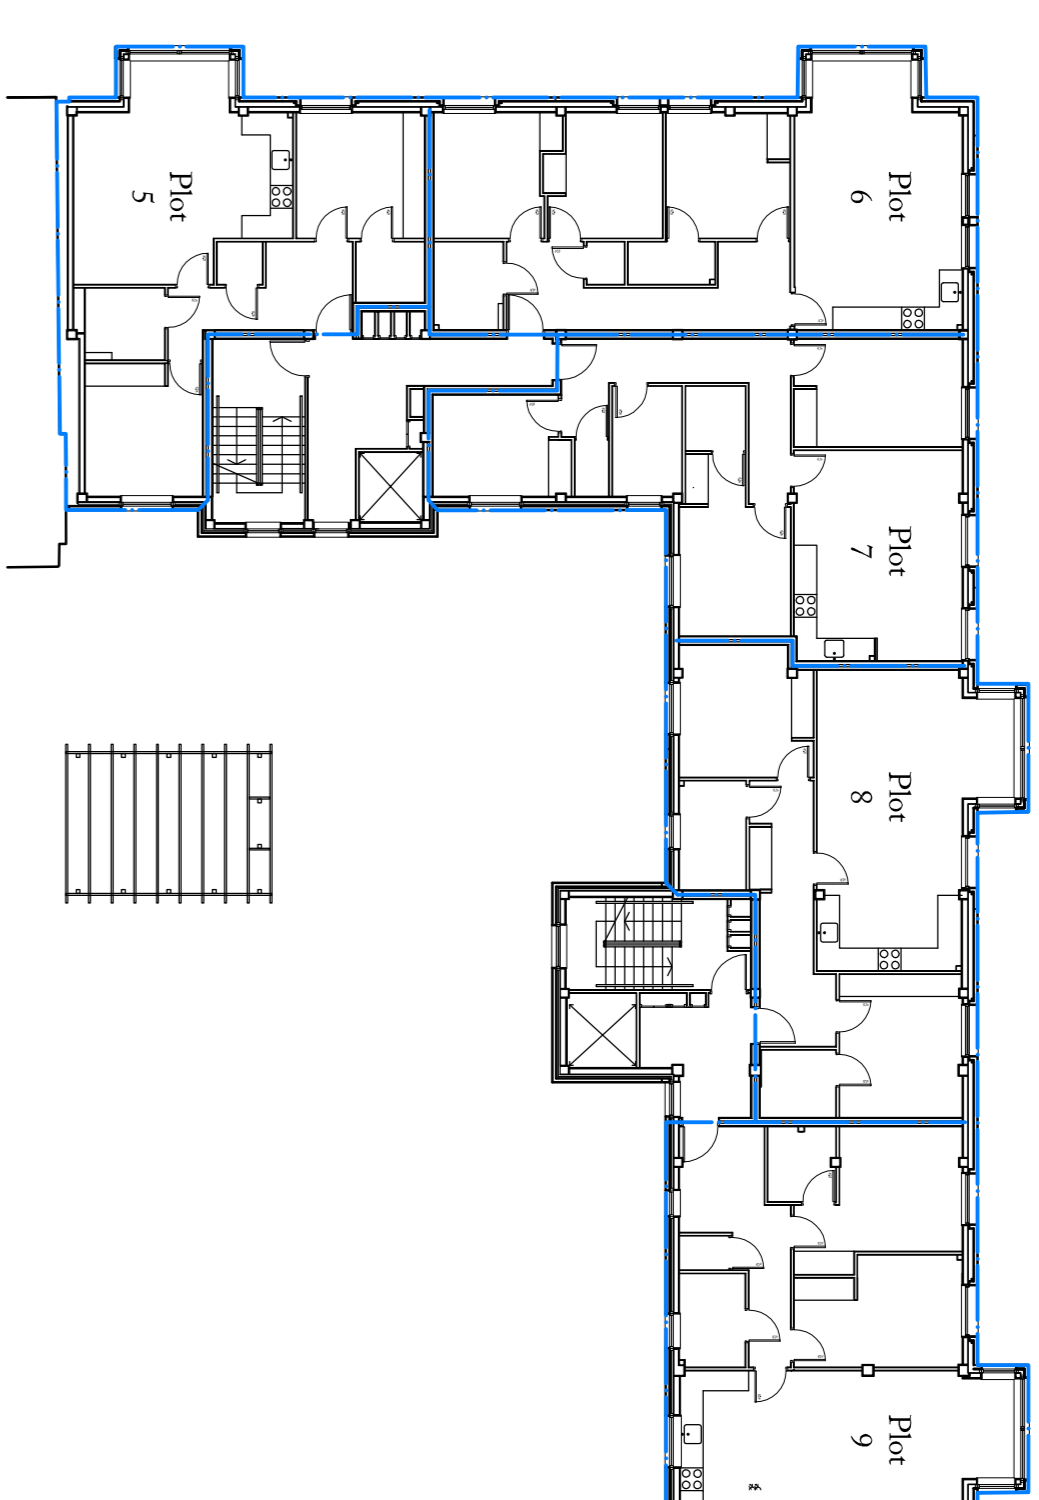

2] First Floor Plan

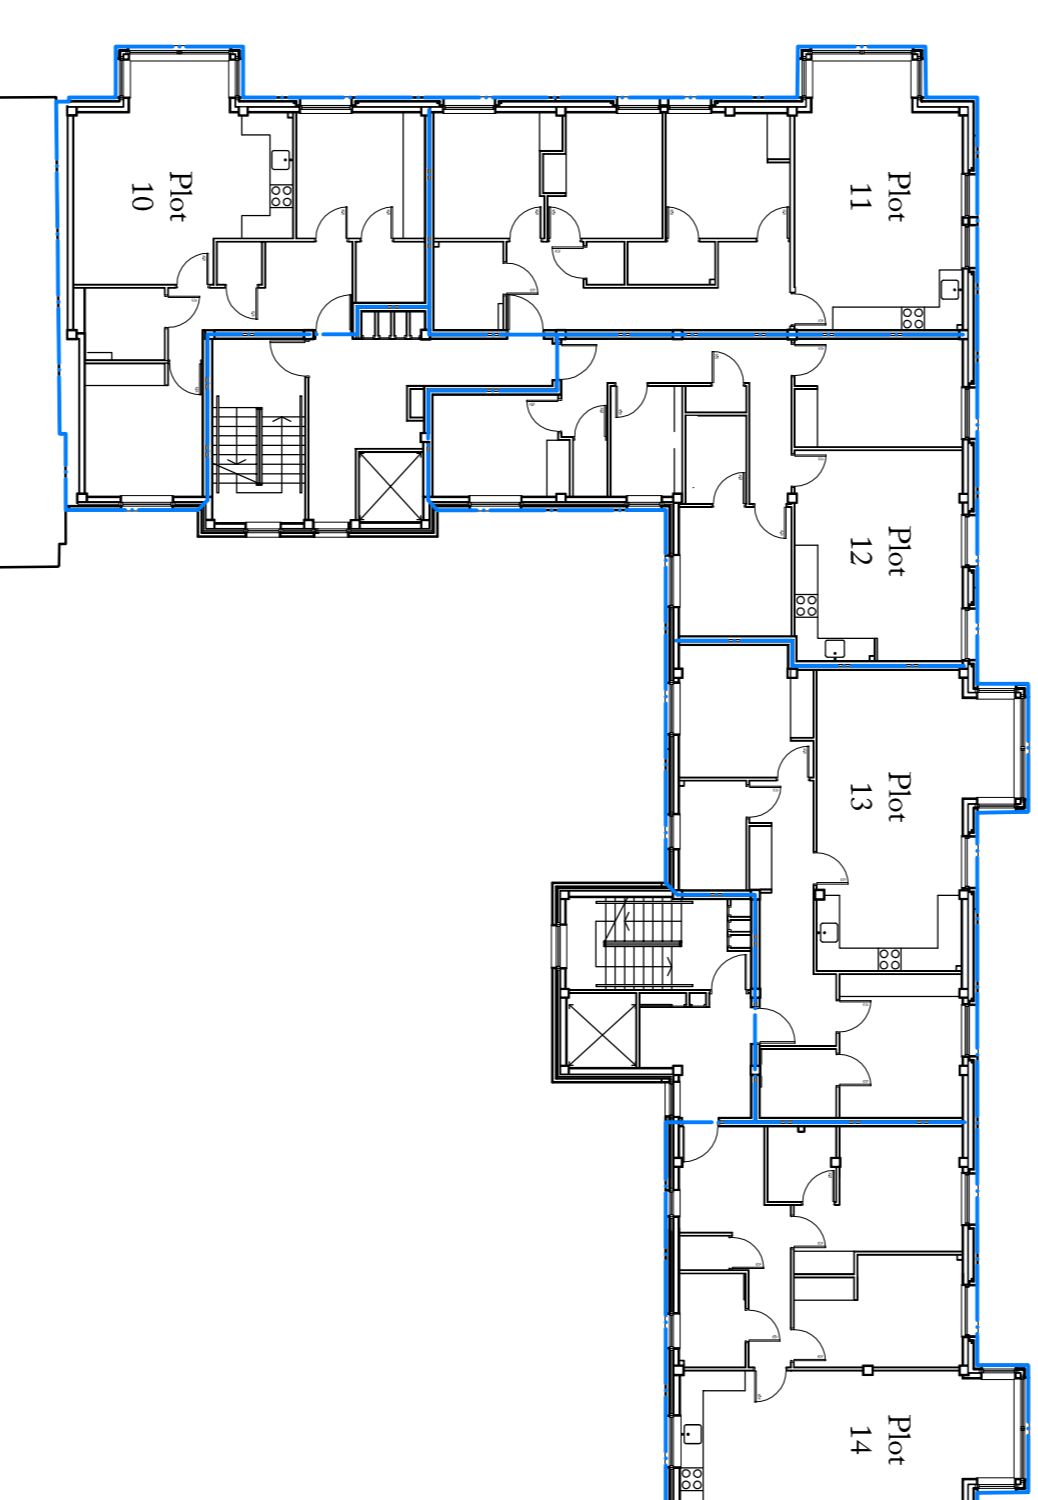

3] Second Floor Plan

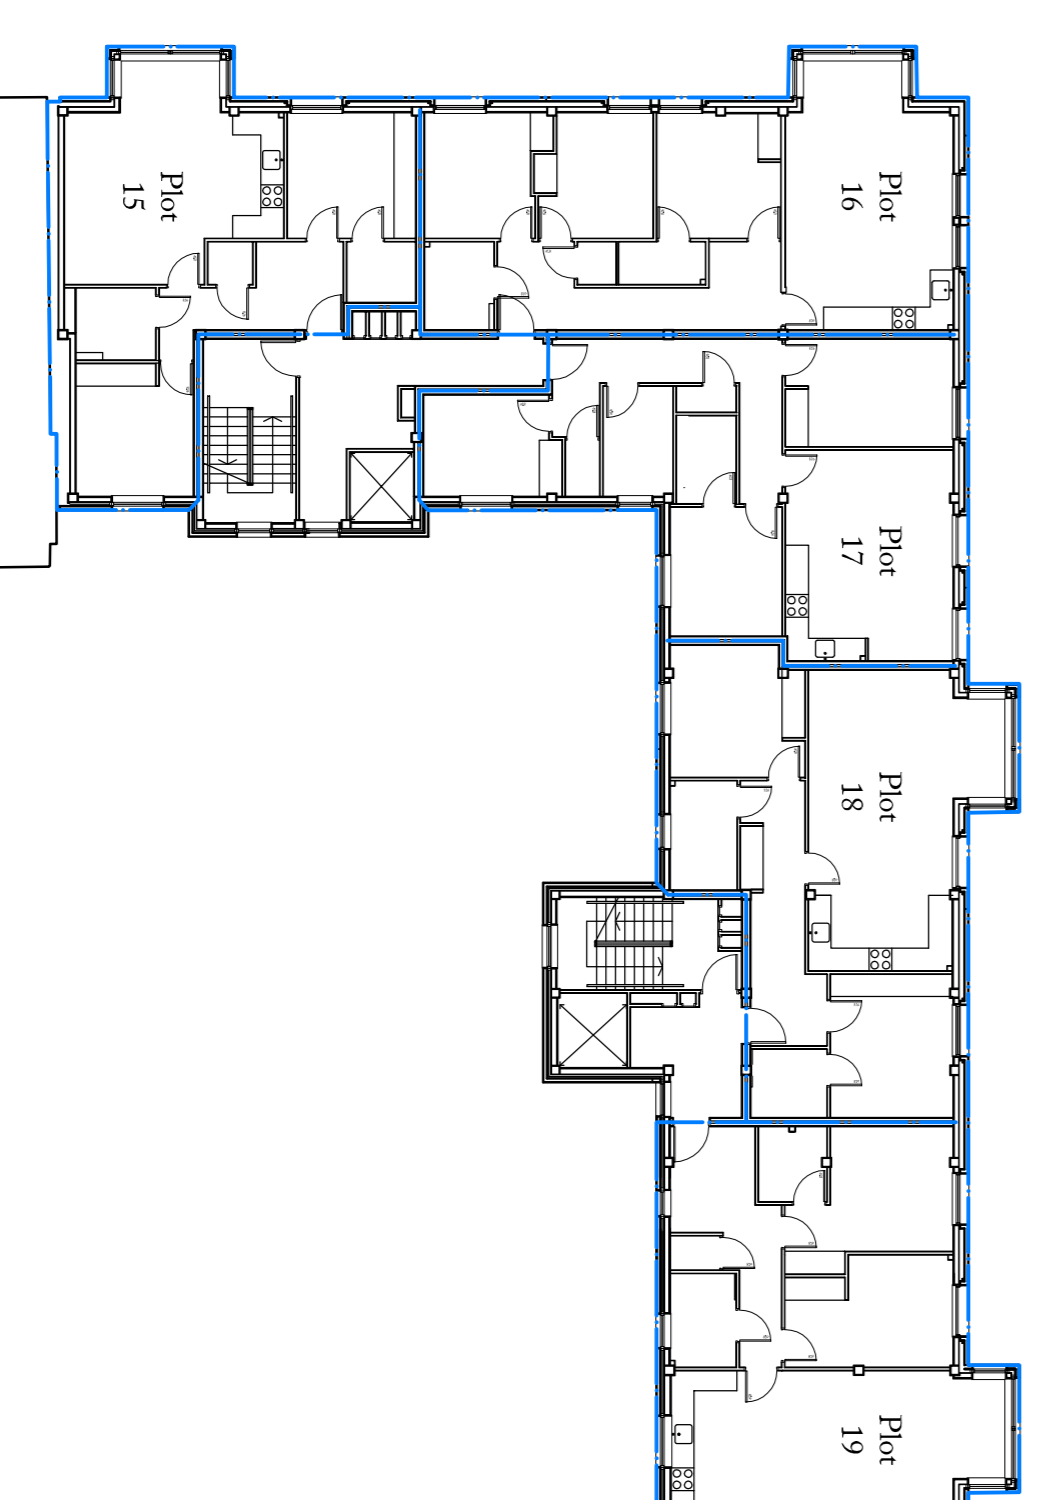

4] Third Floor Plan