





The Development registered under title LAN244573 and plots 1 to 5 within have been DPA approved by:
Craig McFadden - 22 July 2021
 Craig McFadden (DPA Officer)




SCALE IN METRES

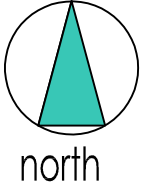


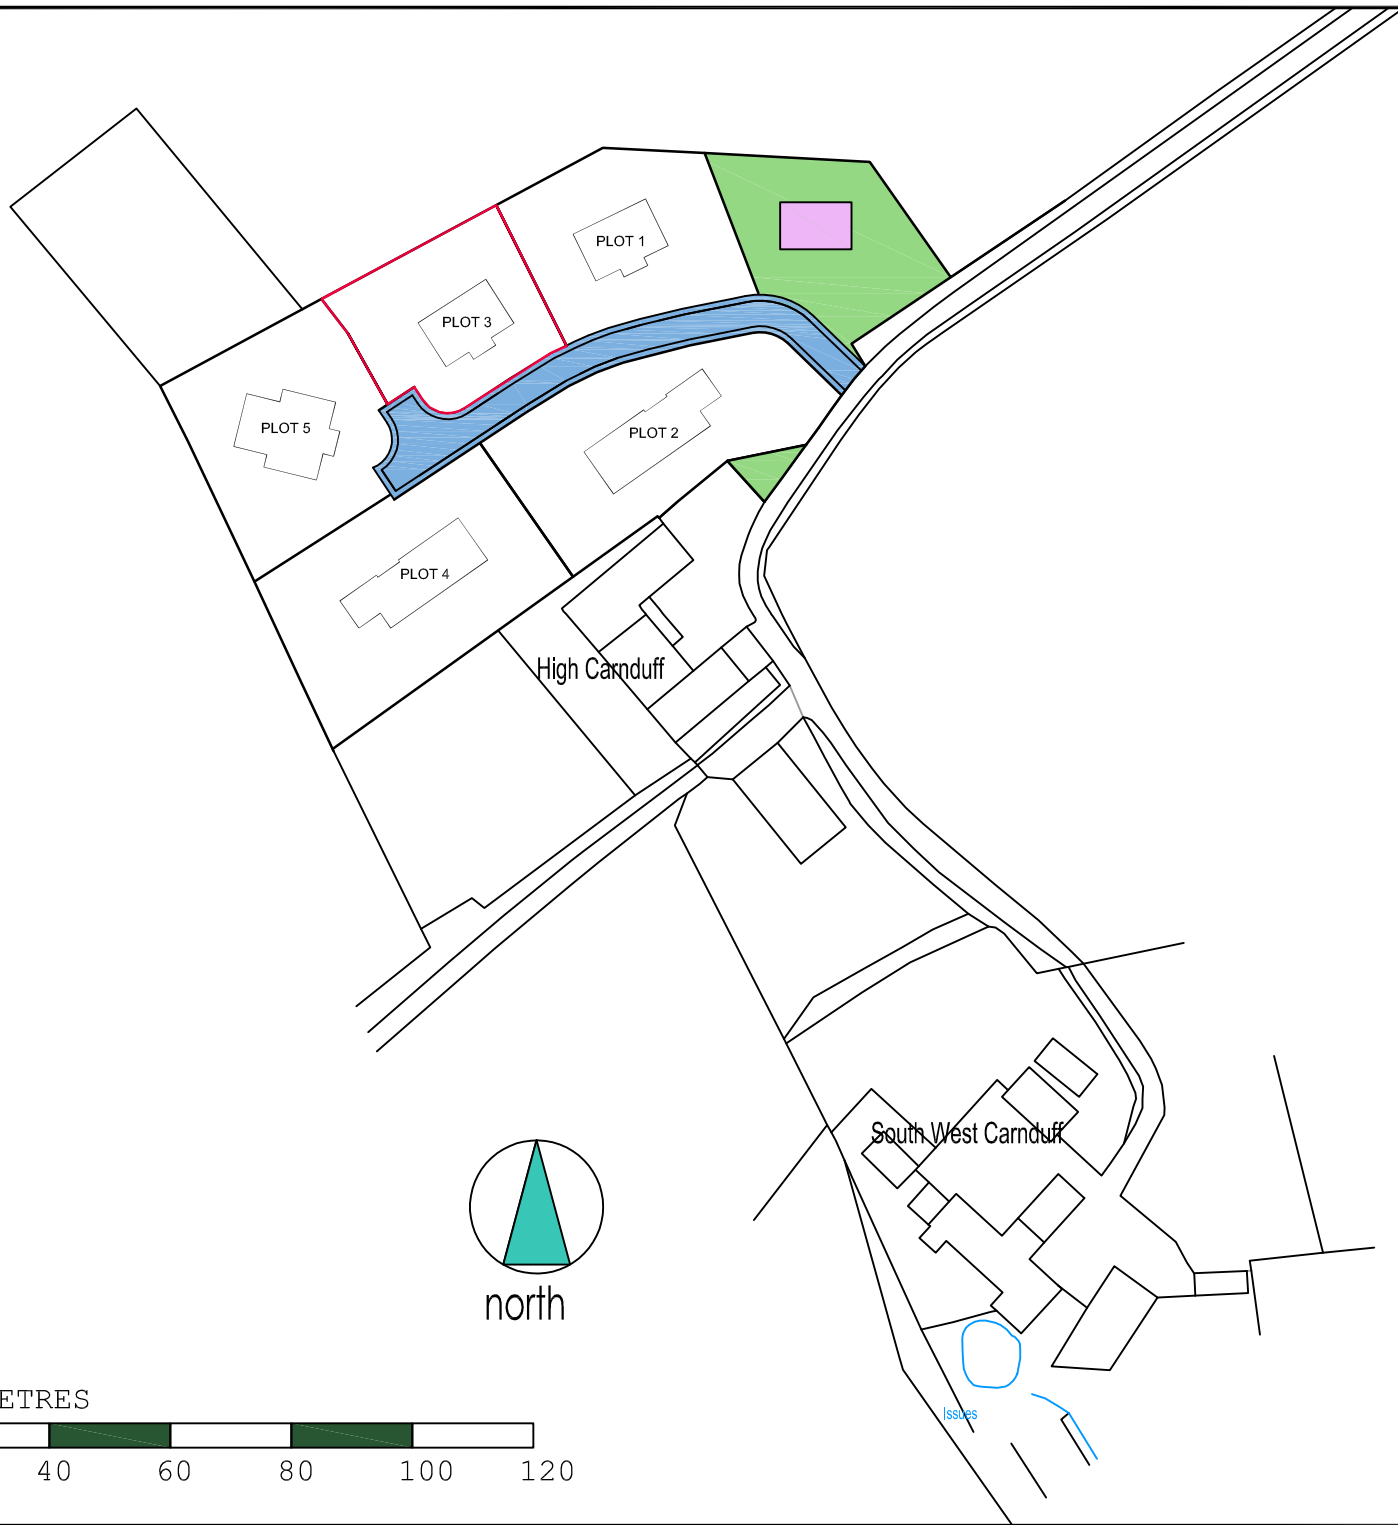
		
		
CLIENT BRACKENRIDGE HOMES		
PROJECT HIGH CARNDUFF		
DRAWING PLOT 01 - LOCATION PLAN		
SCALE 1/1250	DATE 25.04.21	DRAWING NUMBER 2070-P1-01
SIZE A4	REVISION B	

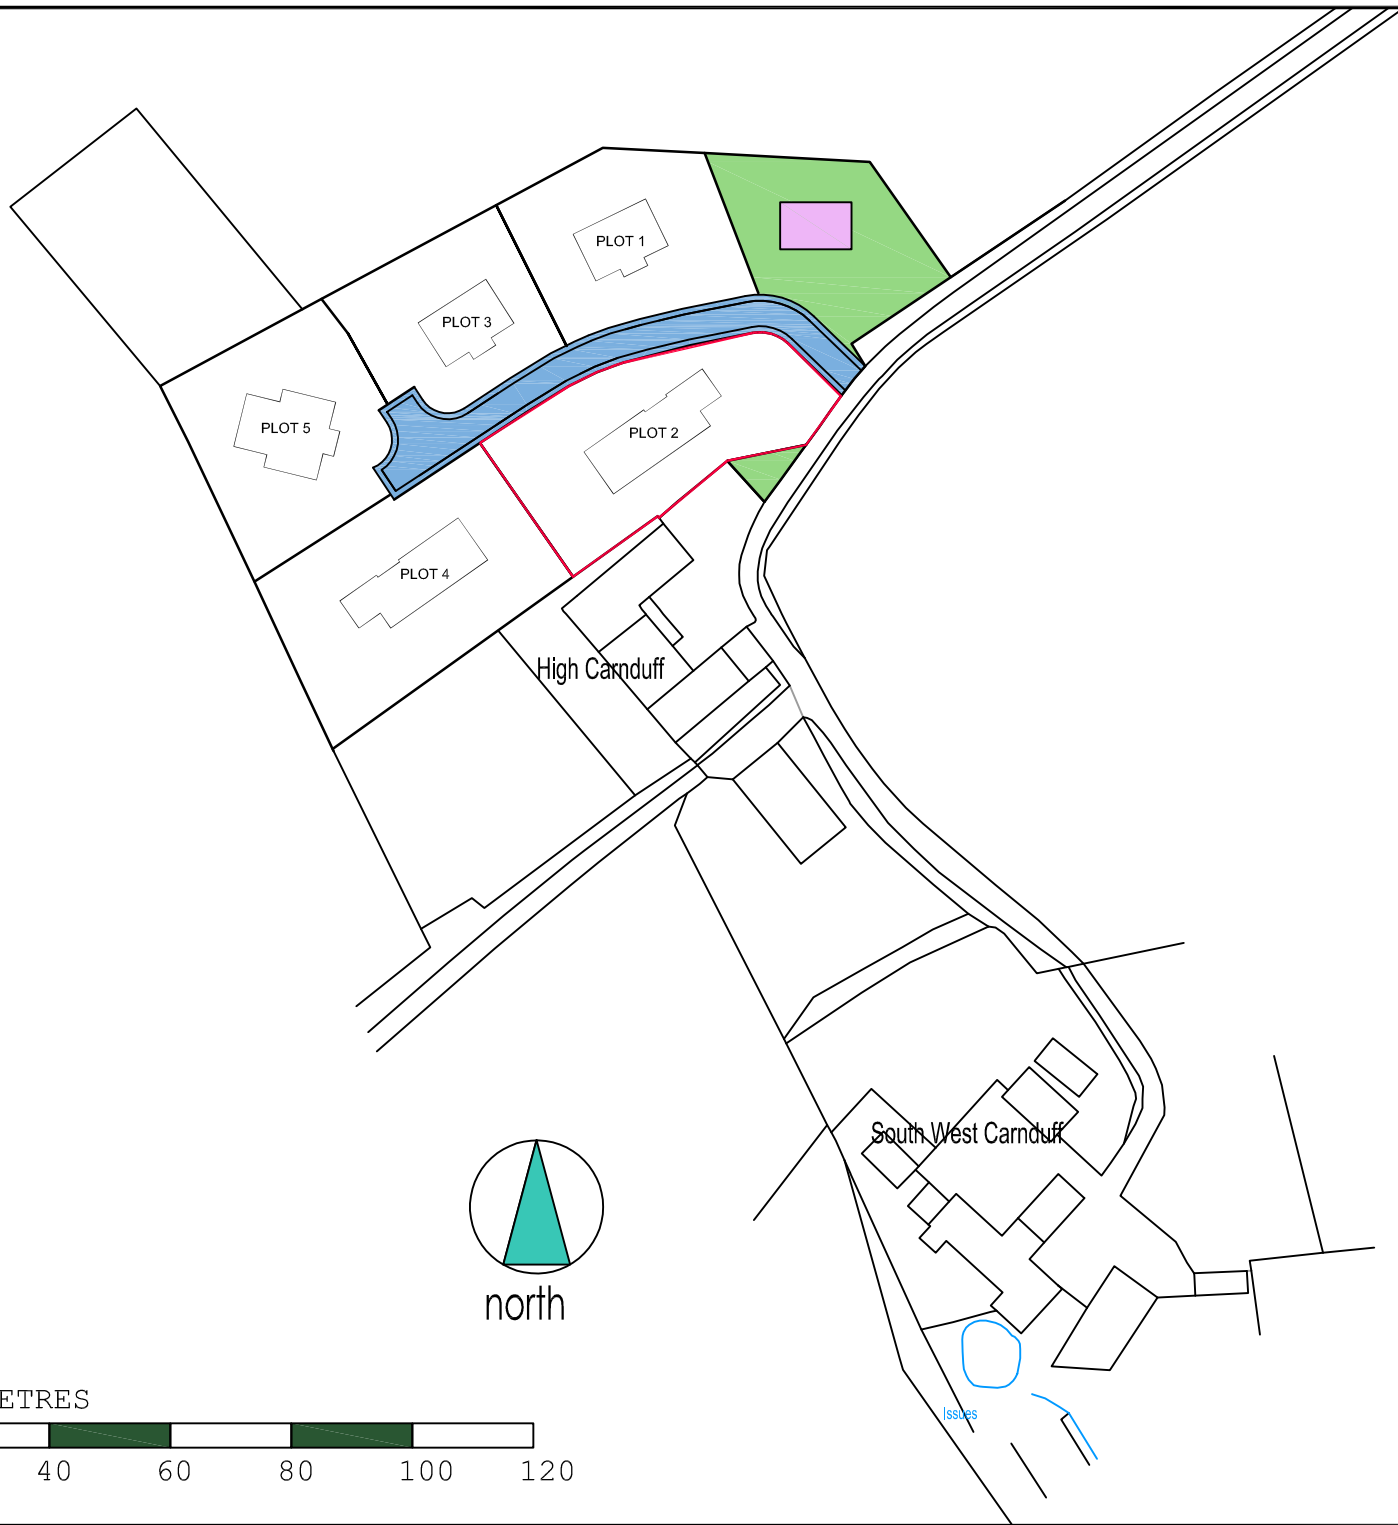

SCALE IN METRES

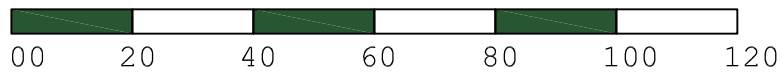


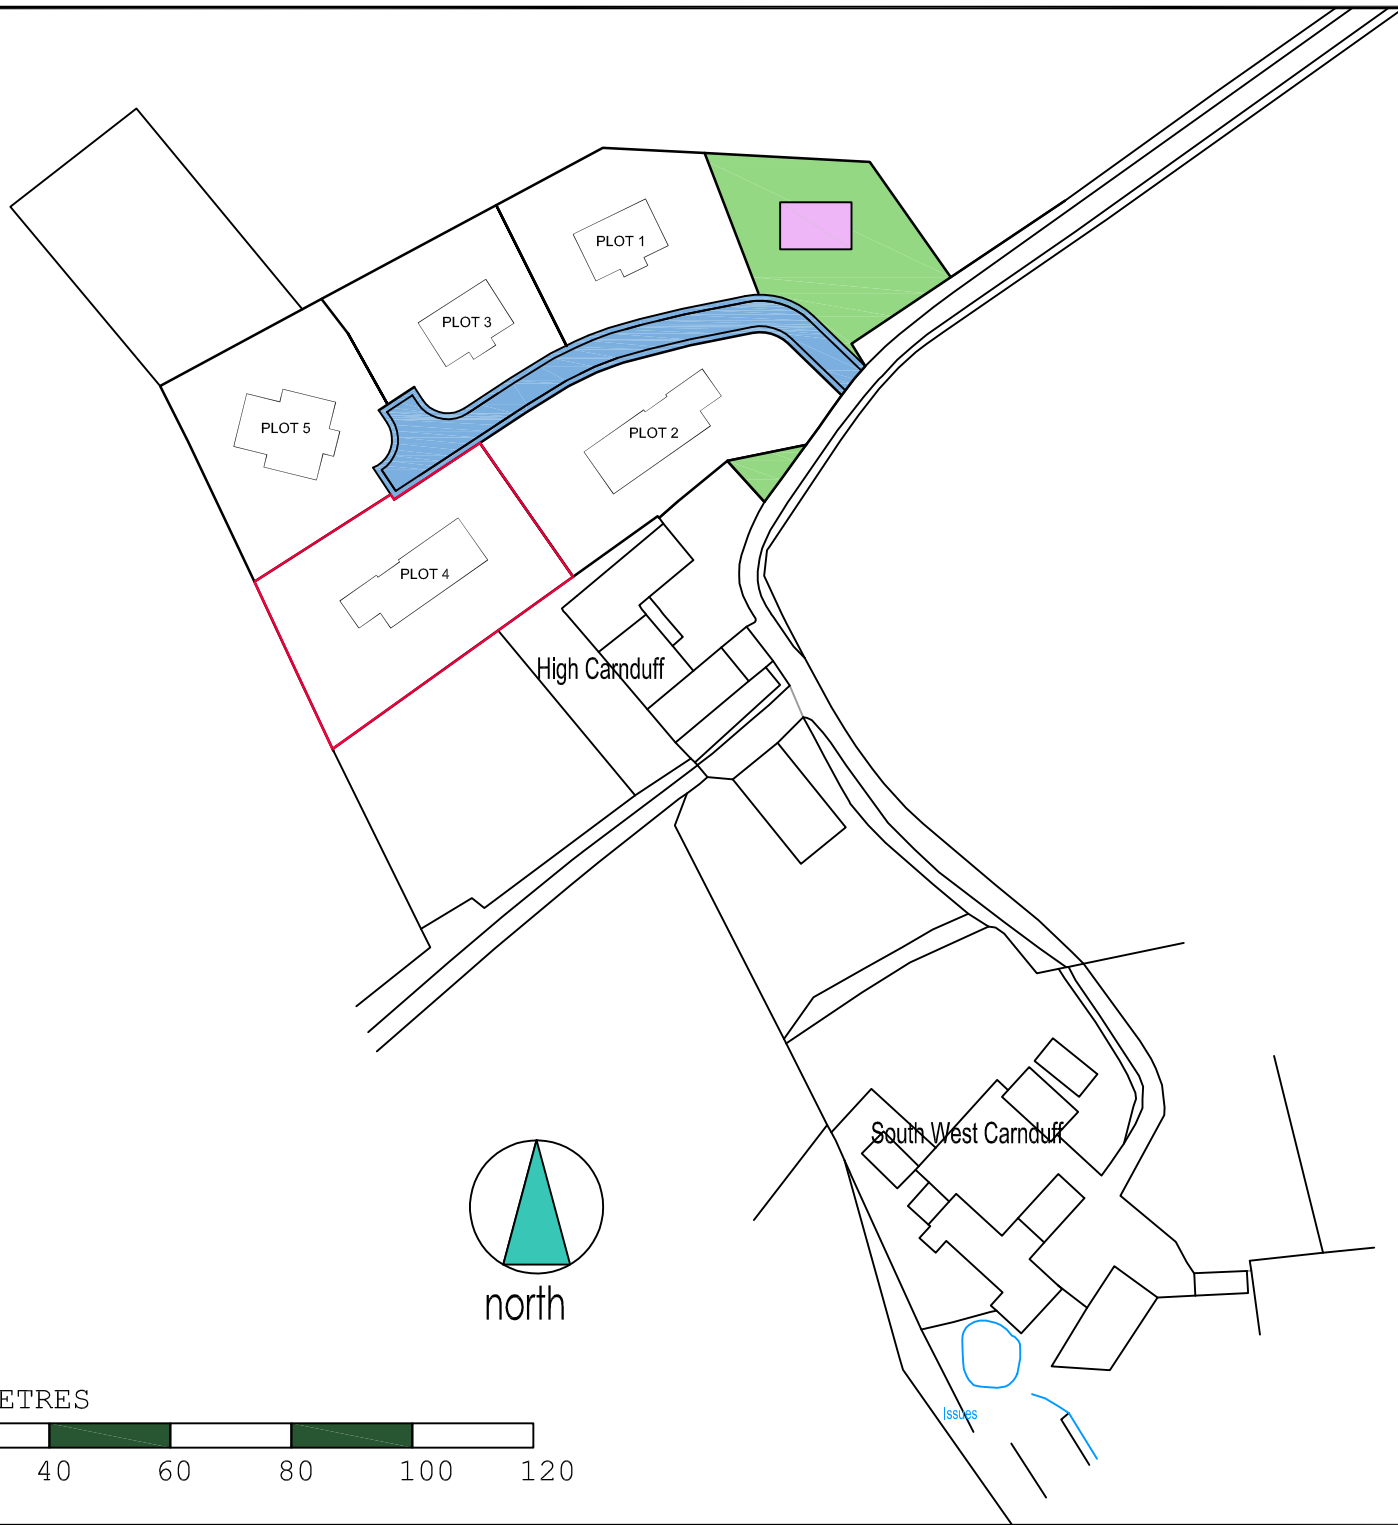
		
CLIENT BRACKENRIDGE HOMES		
PROJECT HIGH CARNDUFF		
DRAWING PLOT 02 - LOCATION PLAN		
SCALE 1/1250	DATE 25.04.21	DRAWING NUMBER 2070-P2-01
SIZE A4	REVISION B	



SCALE IN METRES




		
CLIENT BRACKENRIDGE HOMES		
PROJECT HIGH CARNDUFF		
DRAWING PLOT 03 - LOCATION PLAN		
SCALE 1/1250	DATE 25.04.21	DRAWING NUMBER 2070-P3-01
SIZE A4	REVISION B	




SCALE IN METRES




		
CLIENT BRACKENRIDGE HOMES		
PROJECT HIGH CARNDUFF		
DRAWING PLOT 04 - LOCATION PLAN		
SCALE 1/1250	DATE 25.04.21	DRAWING NUMBER 2070-P4-01
SIZE A4	REVISION B	



SCALE IN METRES

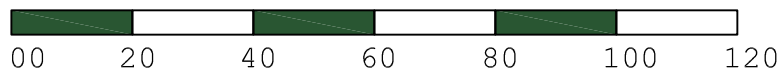

		
CLIENT BRACKENRIDGE HOMES		
PROJECT HIGH CARNDUFF		
DRAWING PLOT 05 - LOCATION PLAN		
SCALE 1/1250	DATE 25.04.21	DRAWING NUMBER 2070-P5-01
SIZE A4	REVISION B	