

Key :

- SITE BOUNDARY
- BUILDING PLOTS OUTLINE
- BUILDING PLOT 1 BOUNDARY
- BUILDING PLOT 2 BOUNDARY
- COMMON LAND & ACCESS
- PRIVATE PARKING
- VISITOR PARKING
- BIN STORE

The Development registered under Title STH3513 and plots 1 to 15 within have been DPA approved by:

D.McIntyre - 4th October 2021
Danielle McIntyre (DPA Officer)

J	22.7.21	SW	BOUNDARY AMENDMENTS
H	16.7.21	SW	PARKING & COMMON LAND CHANGES
G	11.9.20	SW	UPDATED TO SOLICITOR COMMENTS
F	10.8.20	SW	COMMON LAND BOUNDARY AMENDED
E	28.10.19	SW	UPDATED TO SOLICITOR COMMENTS
D	28.6.19	SW	UPDATED TO SOLICITOR COMMENTS
C	27.6.19	SW	PLOT BOUNDARIES UPDATED
B	1.6.18	SW	UPDATED TO LANDSCAPE DESIGN
A	28.6.17	SW	UNIT 6 AMENDED

MARK	DATE	MADE BY	REVISION
------	------	---------	----------

McCartney Associates
CIVIL & STRUCTURAL ENGINEERS

1 Bonny Street
London
MM1 5PE
T. 020 7485 3924
F. 020 7482 2741
www.mccartney.co.uk

ARCHITECT:

JOB TITLE:

MIGDALE HOUSE
BONAR BRIDGE

DRAWING TITLE:

DEED OF CONDITIONS PLAN

SCALE AT A3: 1:500 DATE: JAN 2017

DRAWN BY: SW C.D.M.CHECKED: AM


JOB No: 21311 DRAWING No: 9000 REVISION: J

Key :

— SITE BOUNDARY

— PLOT BOUNDARY

PARKING SPACES FOR THE RELEVANT PLOT

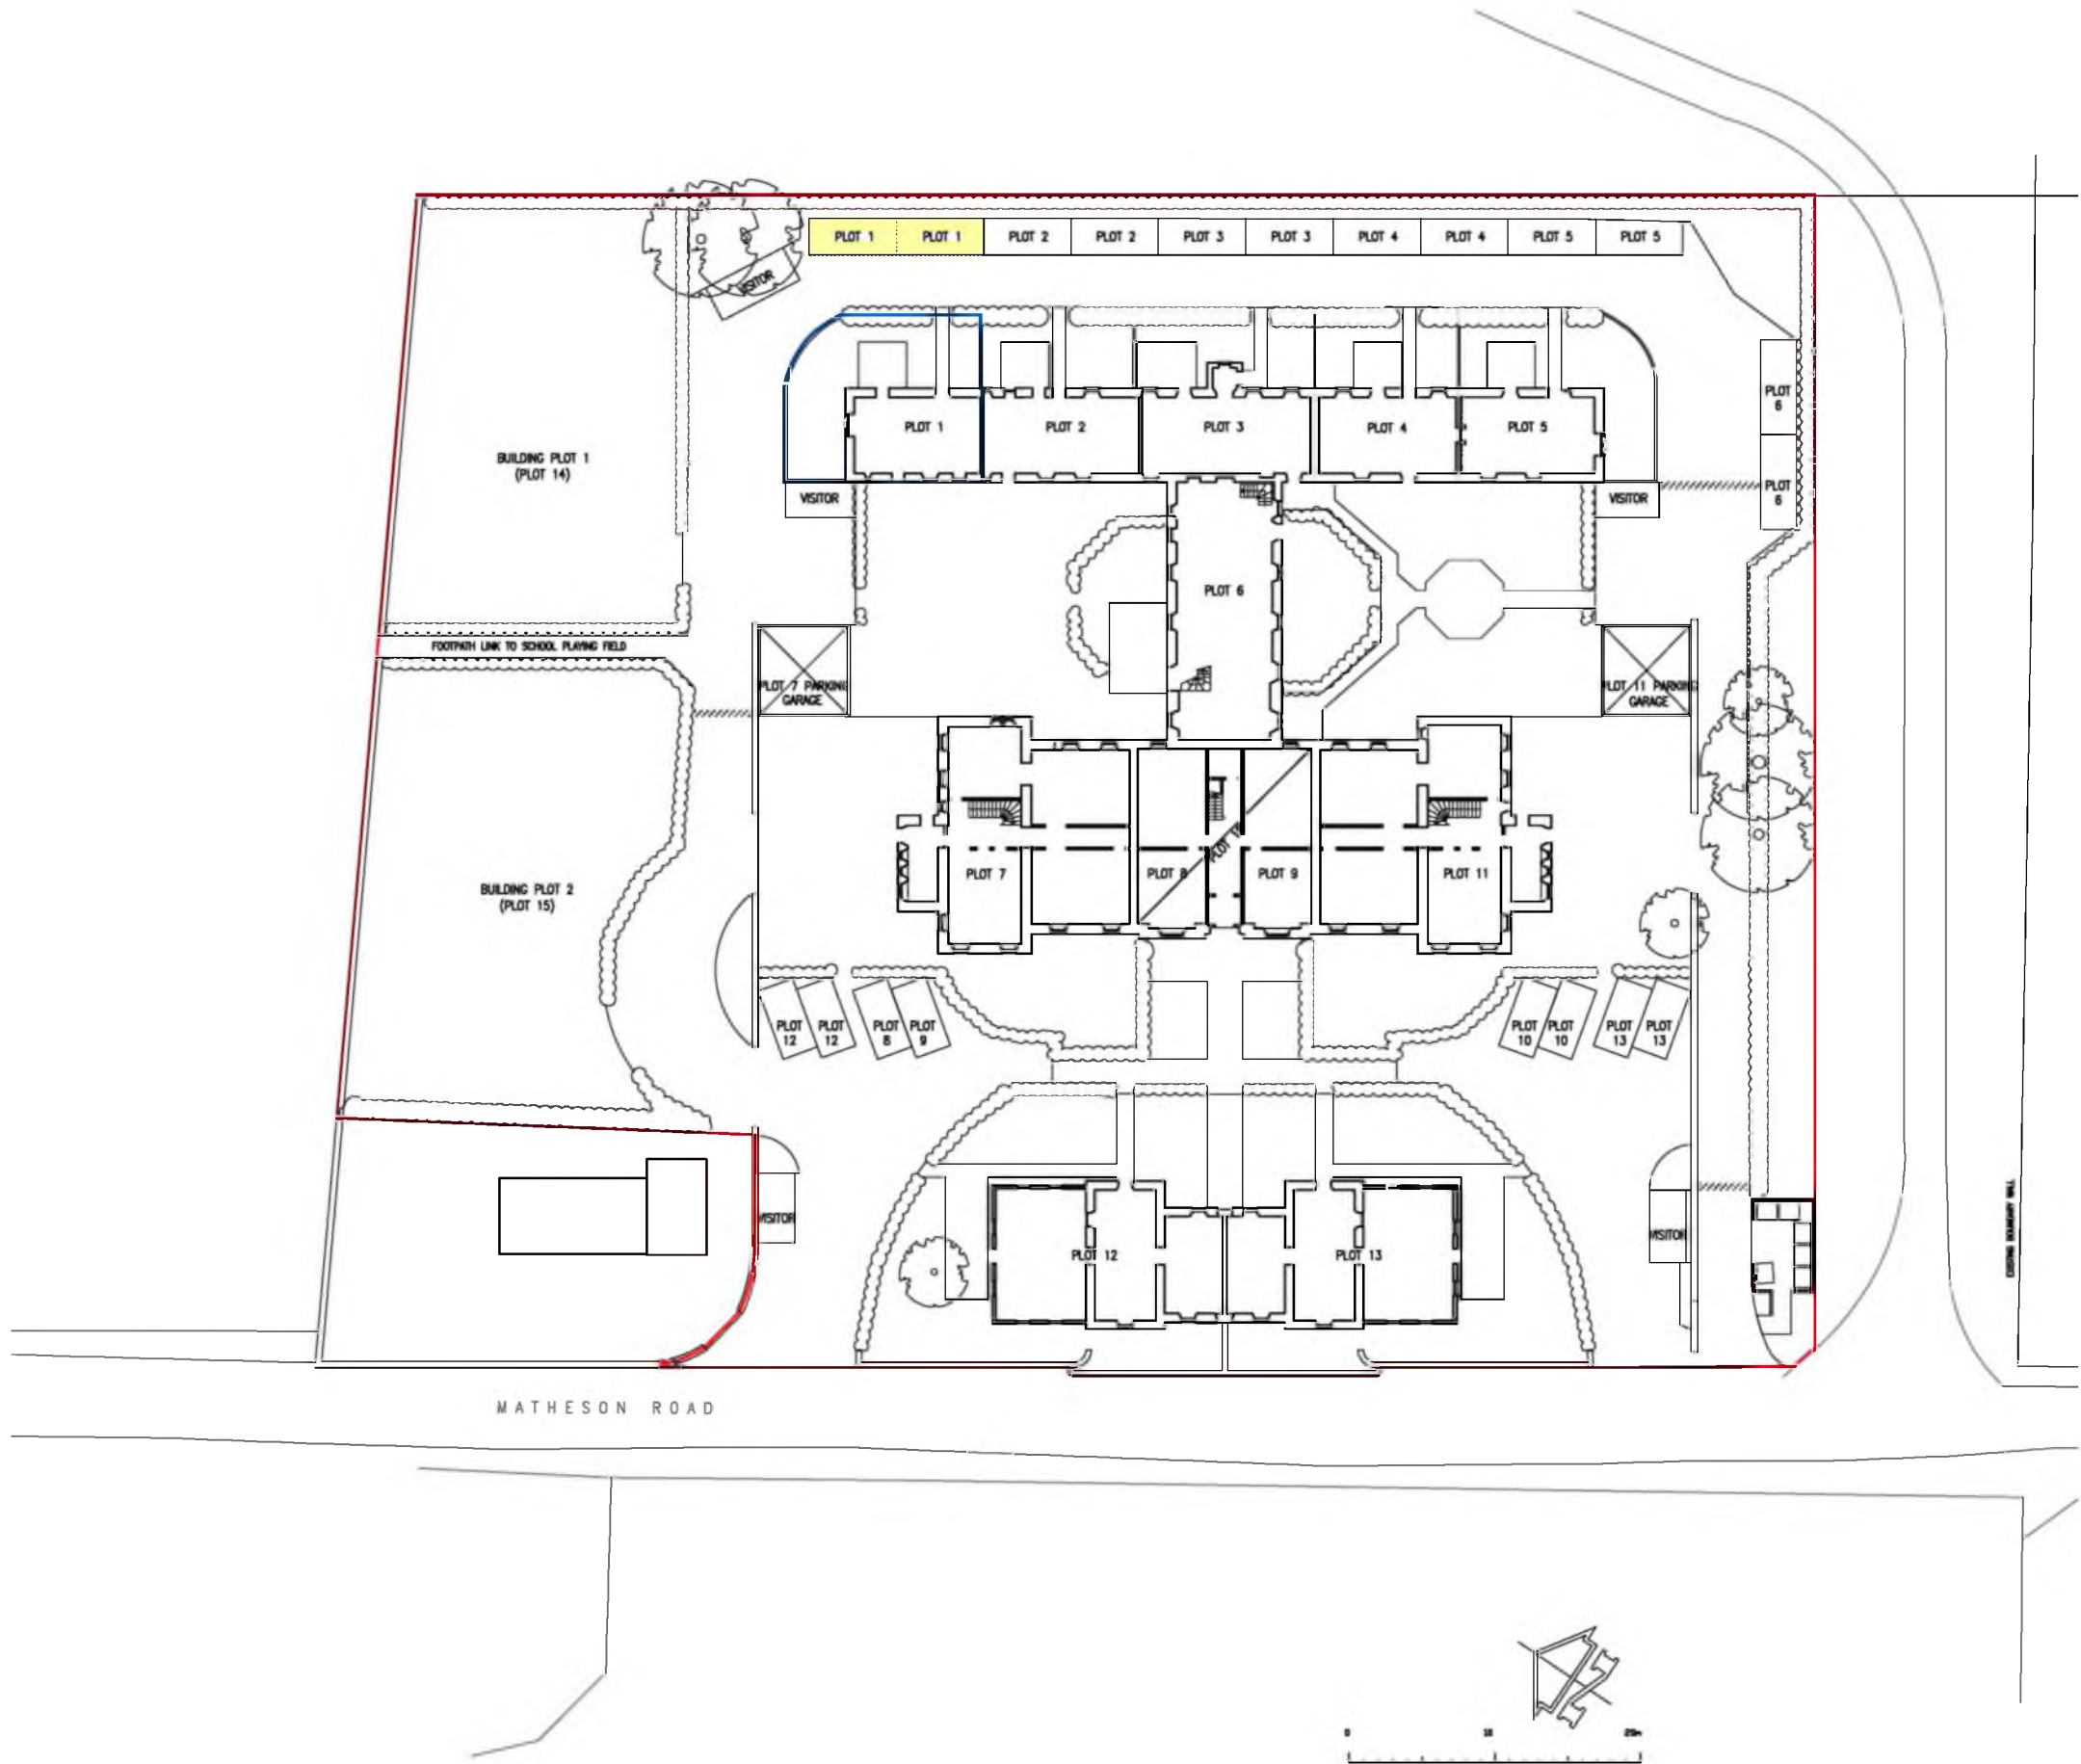

B	22.7.21	SW	BOUNDARY AMENDMENTS
A	16.7.21	SW	PARKING AMENDED

MARK	DATE	MADE BY	REVISION

McCartney Associates
CIVIL & STRUCTURAL ENGINEERS

1 Bonny Street
London
W8J 5PE
T. 020 7485 3924
F. 020 7482 2741
www.mccartney.co.uk

ARCHITECT:

JOB TITLE:

MIGDALE HOUSE
BONAR BRIDGE

DRAWING TITLE:

TITLE PLAN
PLOT 1


SCALE AT A3: 1:500	DATE: JUN 2019	
DRAWN BY: SW	C.D.M.CHECKED: AM	
JOB No: 21311	DRAWING No: 9001	REVISION: B

Key :

— SITE BOUNDARY

— PLOT BOUNDARY

PARKING SPACES FOR THE RELEVANT PLOT

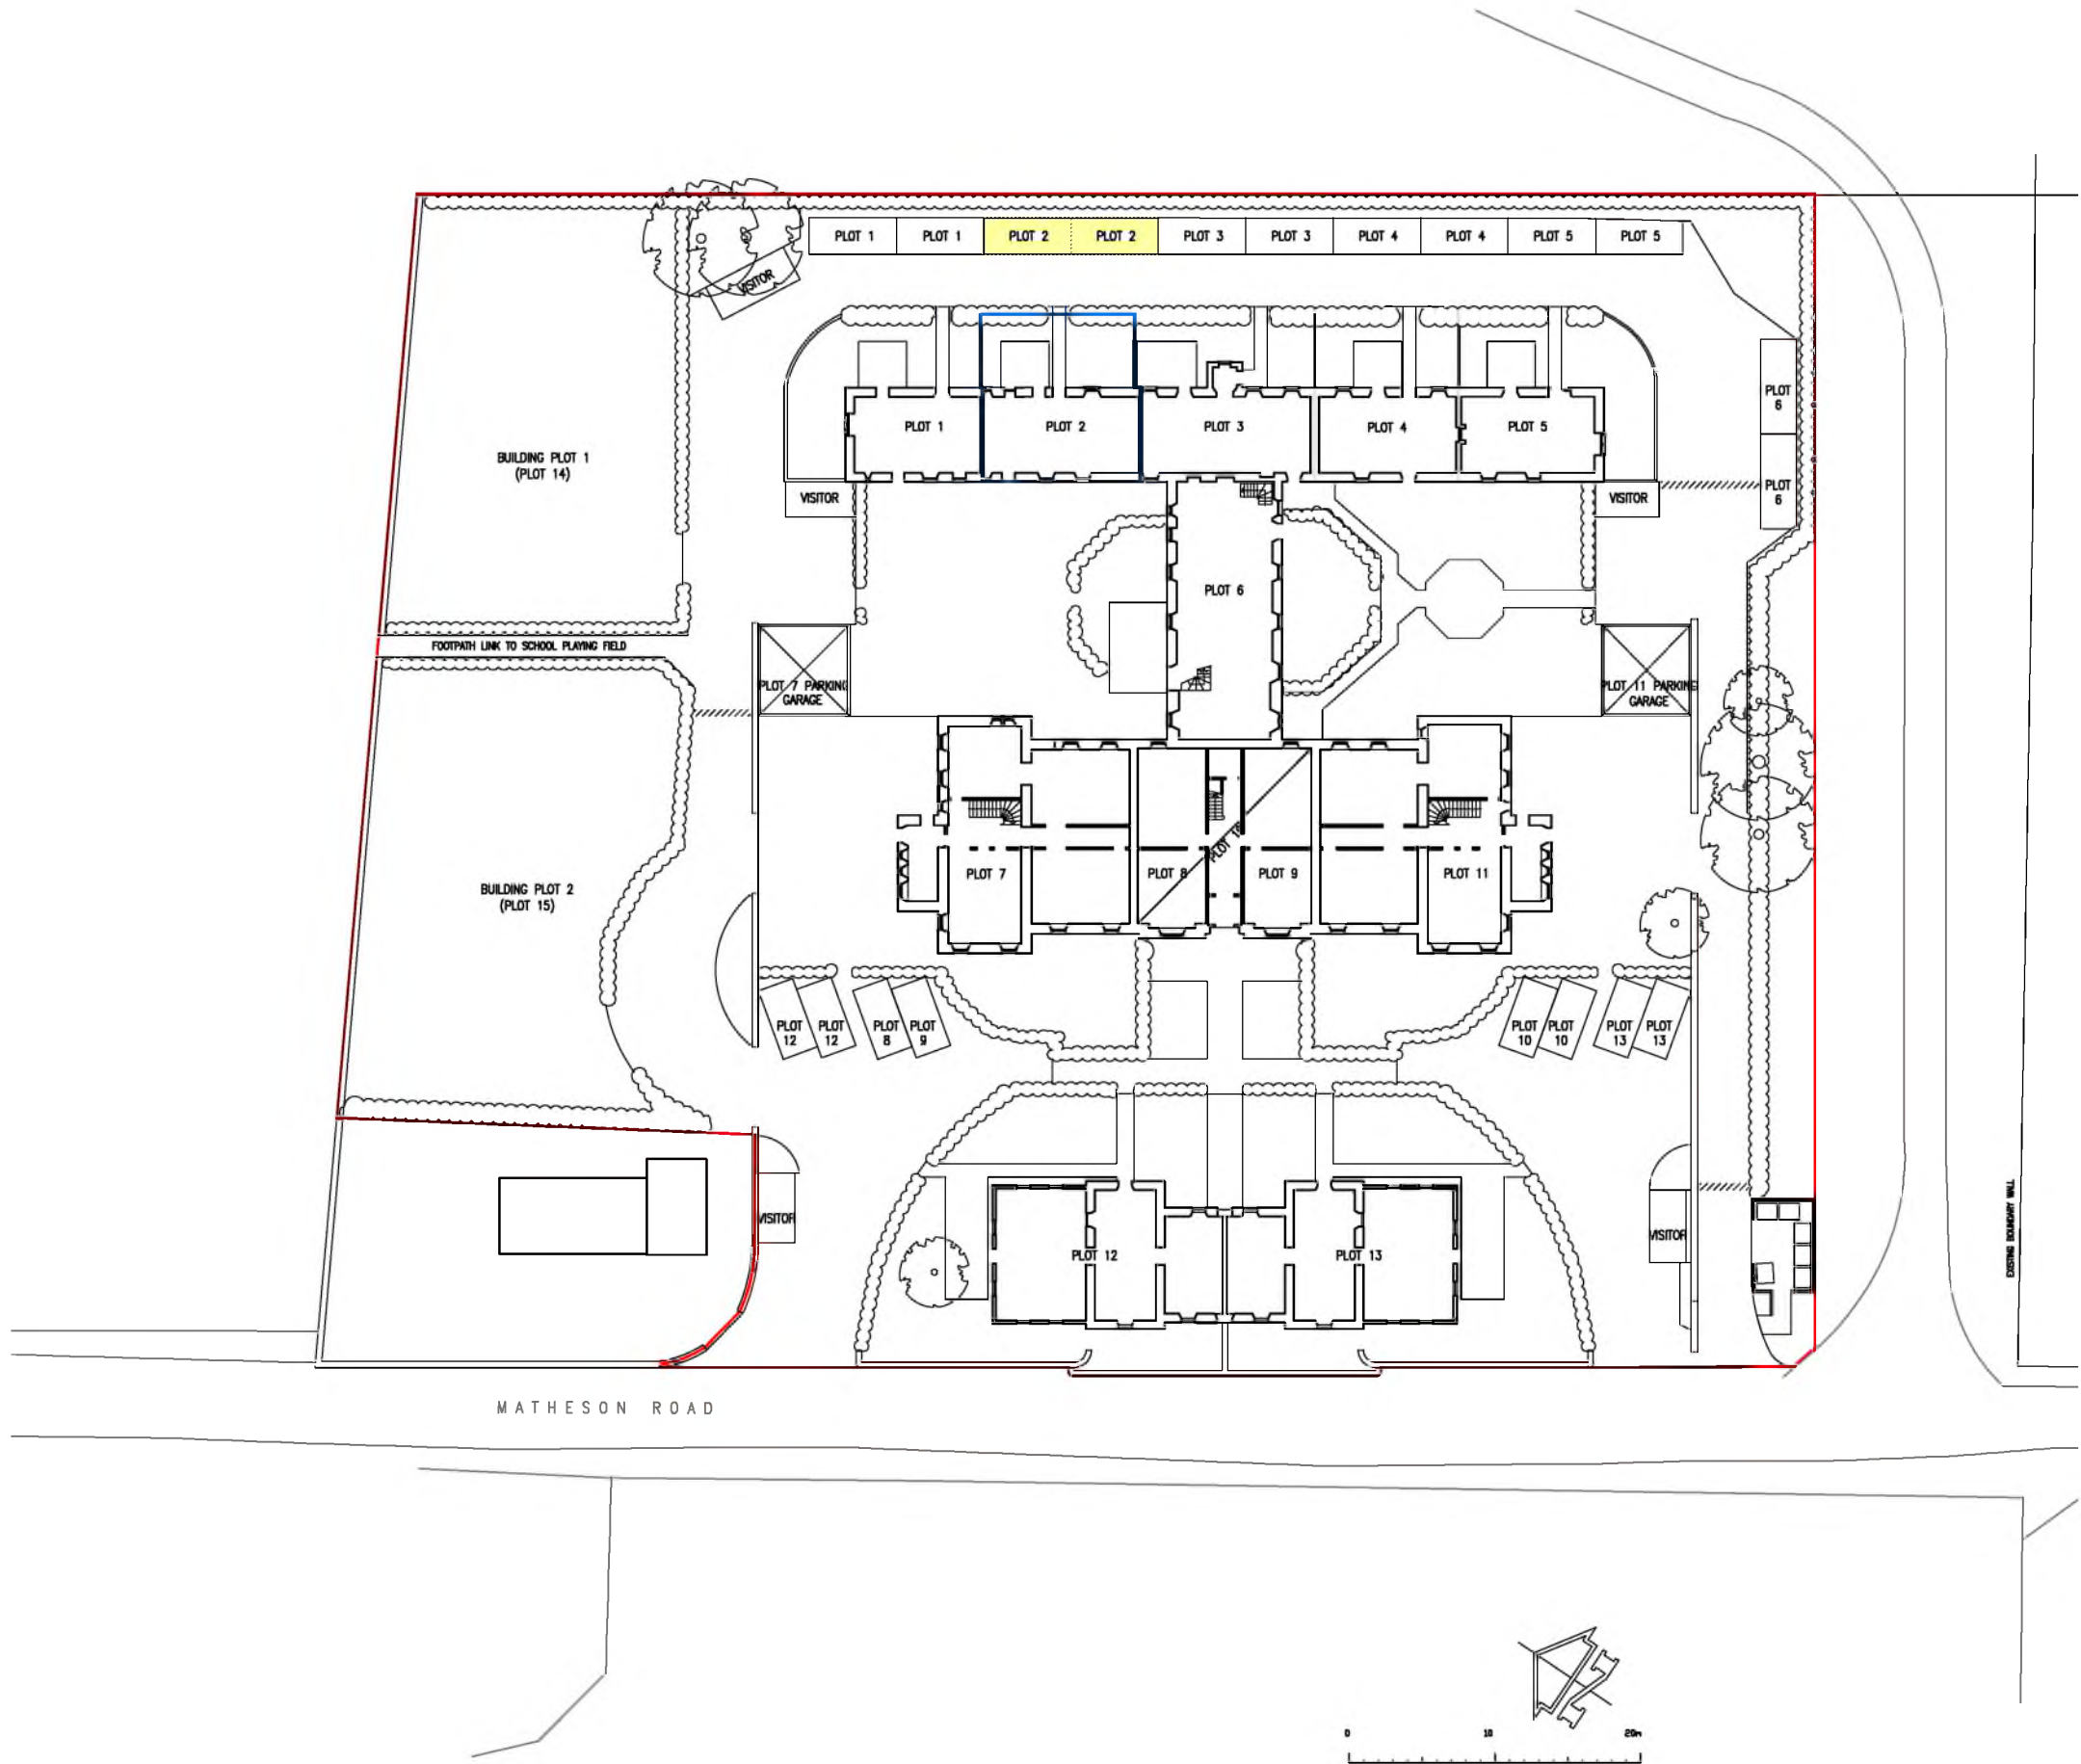

B	22.7.21	SW	BOUNDARY AMENDMENTS
A	16.7.21	SW	PARKING AMENDED

MARK	DATE	MADE BY	REVISION

McCartney Associates
CIVIL & STRUCTURAL ENGINEERS

1 Bonny Street
London
NW1 5PE
T. 020 7485 3924
F. 020 7482 2741
www.mccartney.co.uk

ARCHITECT:

JOB TITLE:

MIGDALE HOUSE
BONAR BRIDGE

DRAWING TITLE:

TITLE PLAN
PLOT 2


SCALE AT A3: 1:500	DATE: OCT 2019	
DRAWN BY: SW	C.D.M.CHECKED: AM	
JOB No: 21311	DRAWING No: 9002	REVISION: B

Key :

— SITE BOUNDARY

— PLOT BOUNDARY

PARKING SPACES FOR THE RELEVANT PLOT

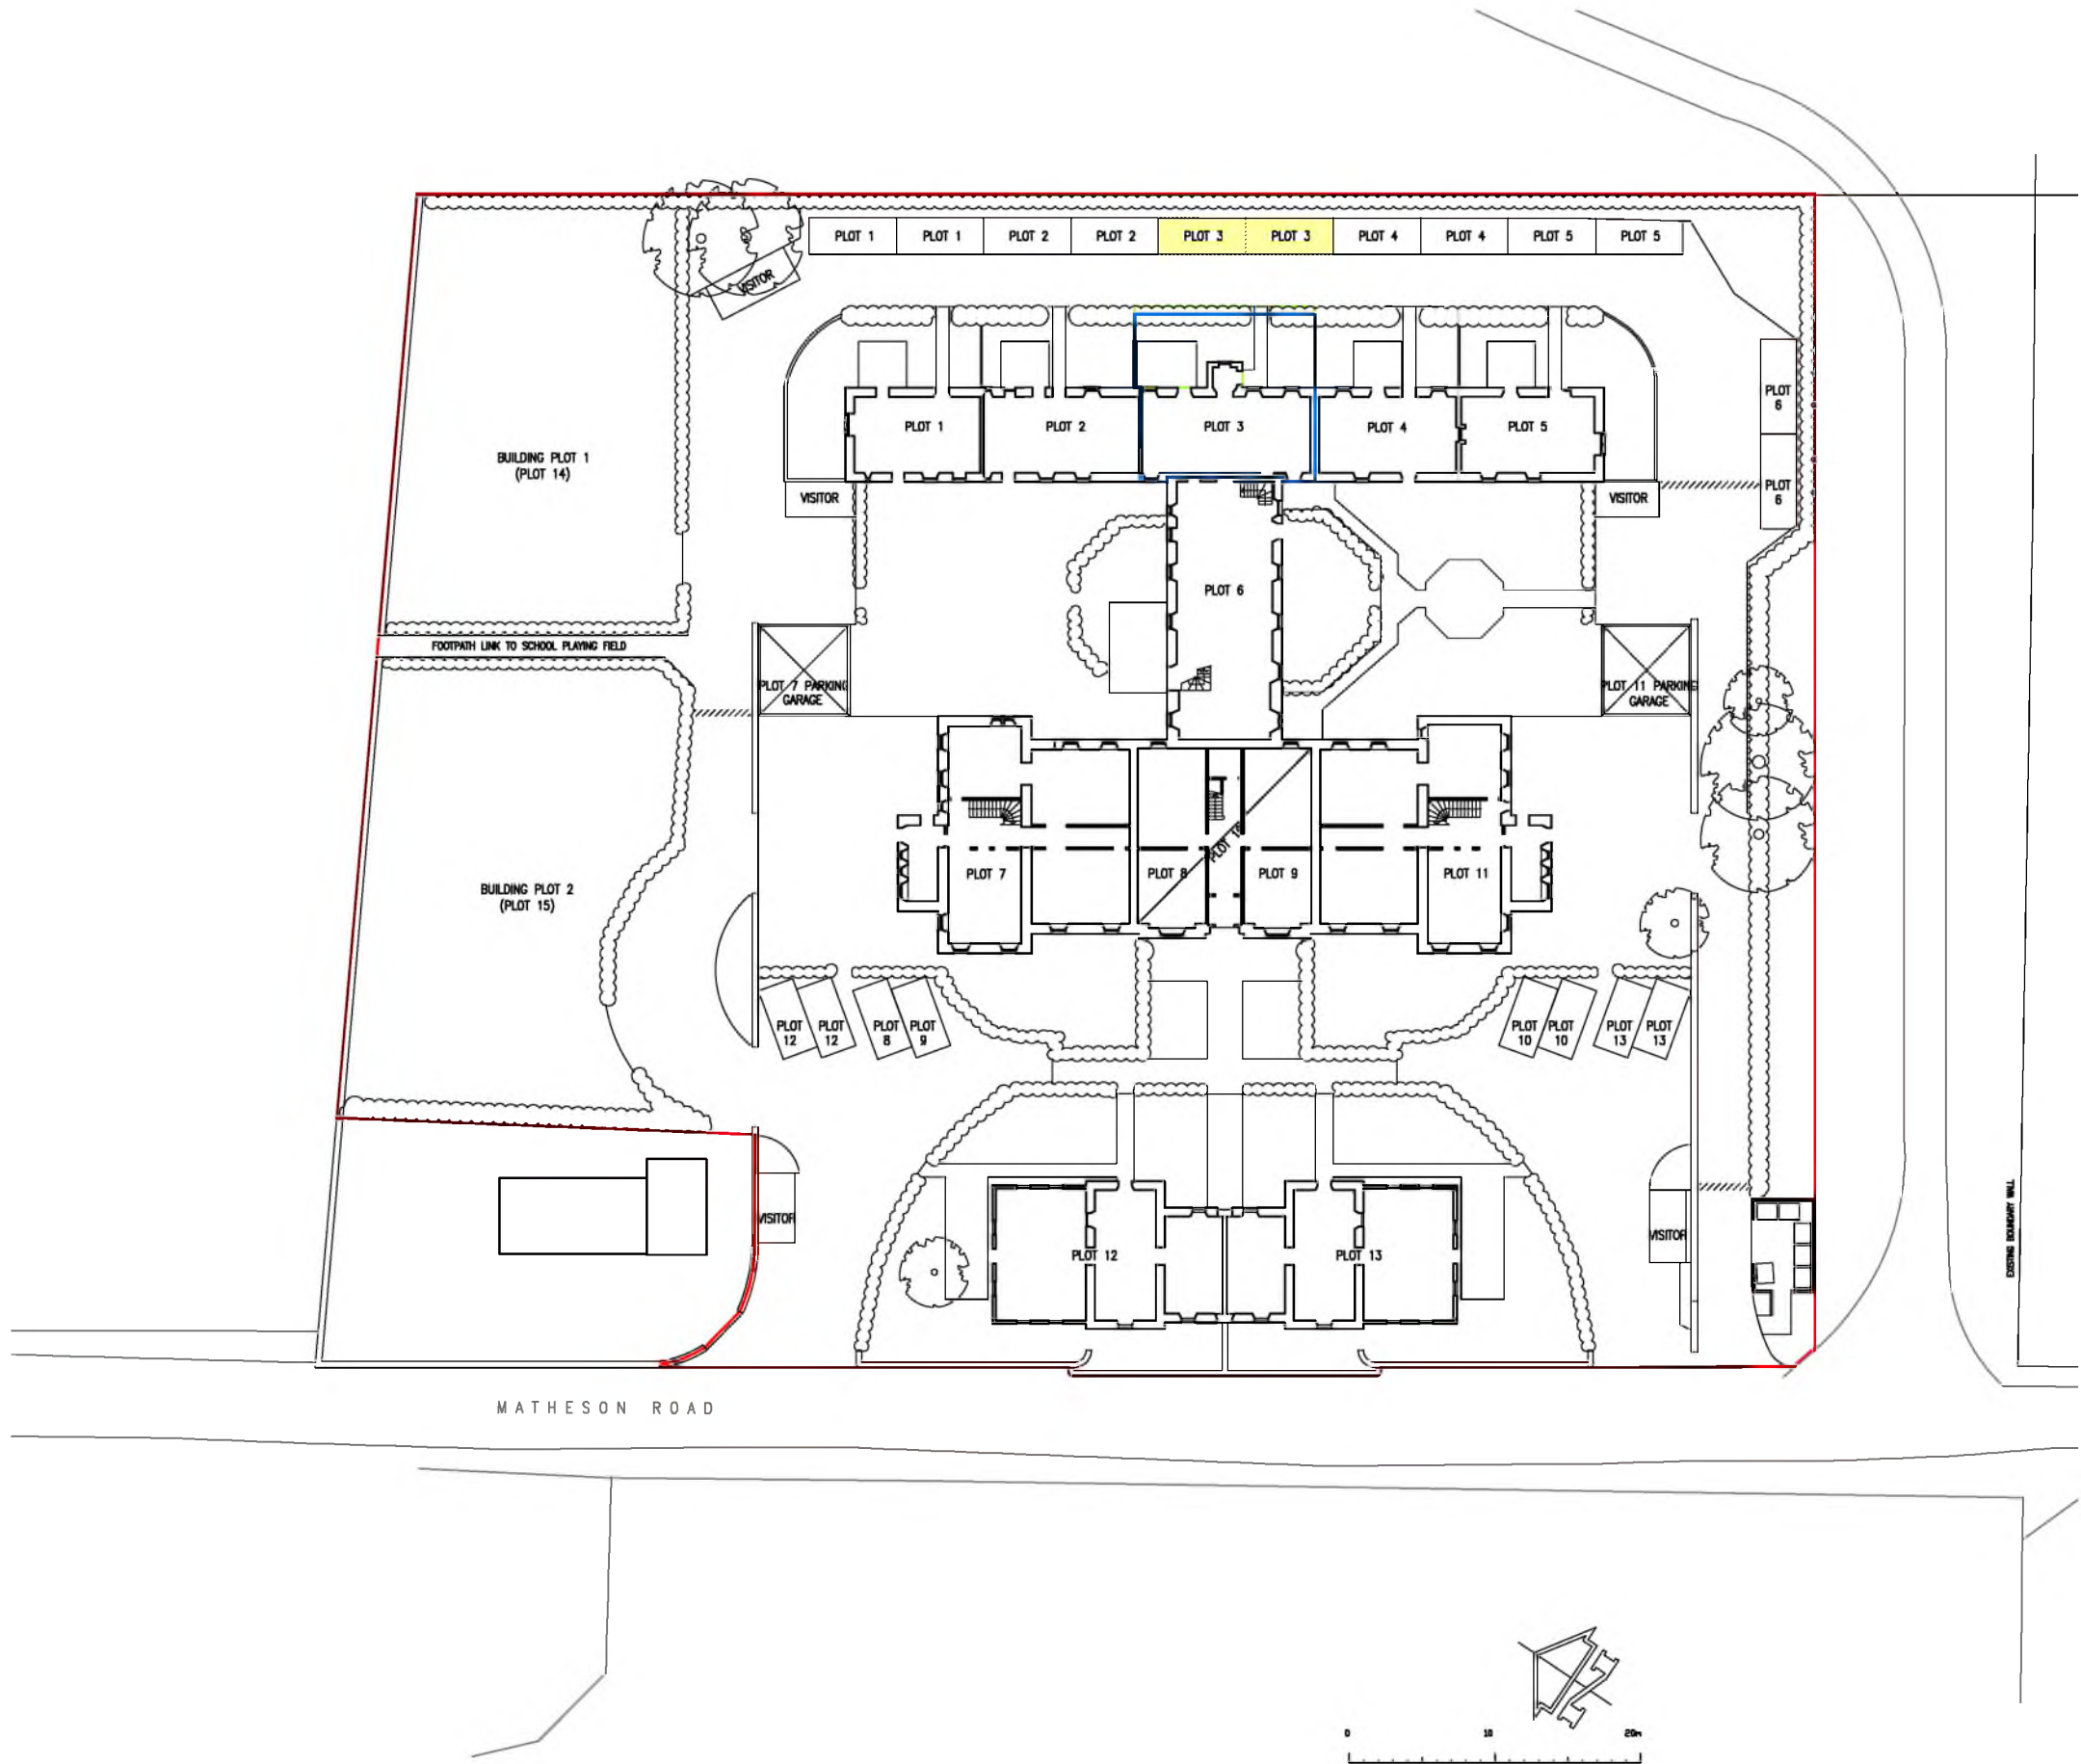

B	22.7.21	SW	BOUNDARY AMENDMENTS
A	16.7.21	SW	PARKING AMENDED

MARK	DATE	MADE BY	REVISION

McCartney Associates
CIVIL & STRUCTURAL ENGINEERS

1 Bonny Street
London
NW1 5PE
T. 020 7485 3924
F. 020 7482 2741
www.mccartney.uk.com

ARCHITECT:

JOB TITLE:

MIGDALE HOUSE
BONAR BRIDGE

DRAWING TITLE:

TITLE PLAN
PLOT 3


SCALE AT A3: 1:500	DATE: JUN 2019	
DRAWN BY: SW	C.D.M.CHECKED: AM	
JOB No: 21311	DRAWING No: 9003	REVISION: B

Key :

— SITE BOUNDARY

— PLOT BOUNDARY

PARKING SPACES FOR THE RELEVANT PLOT

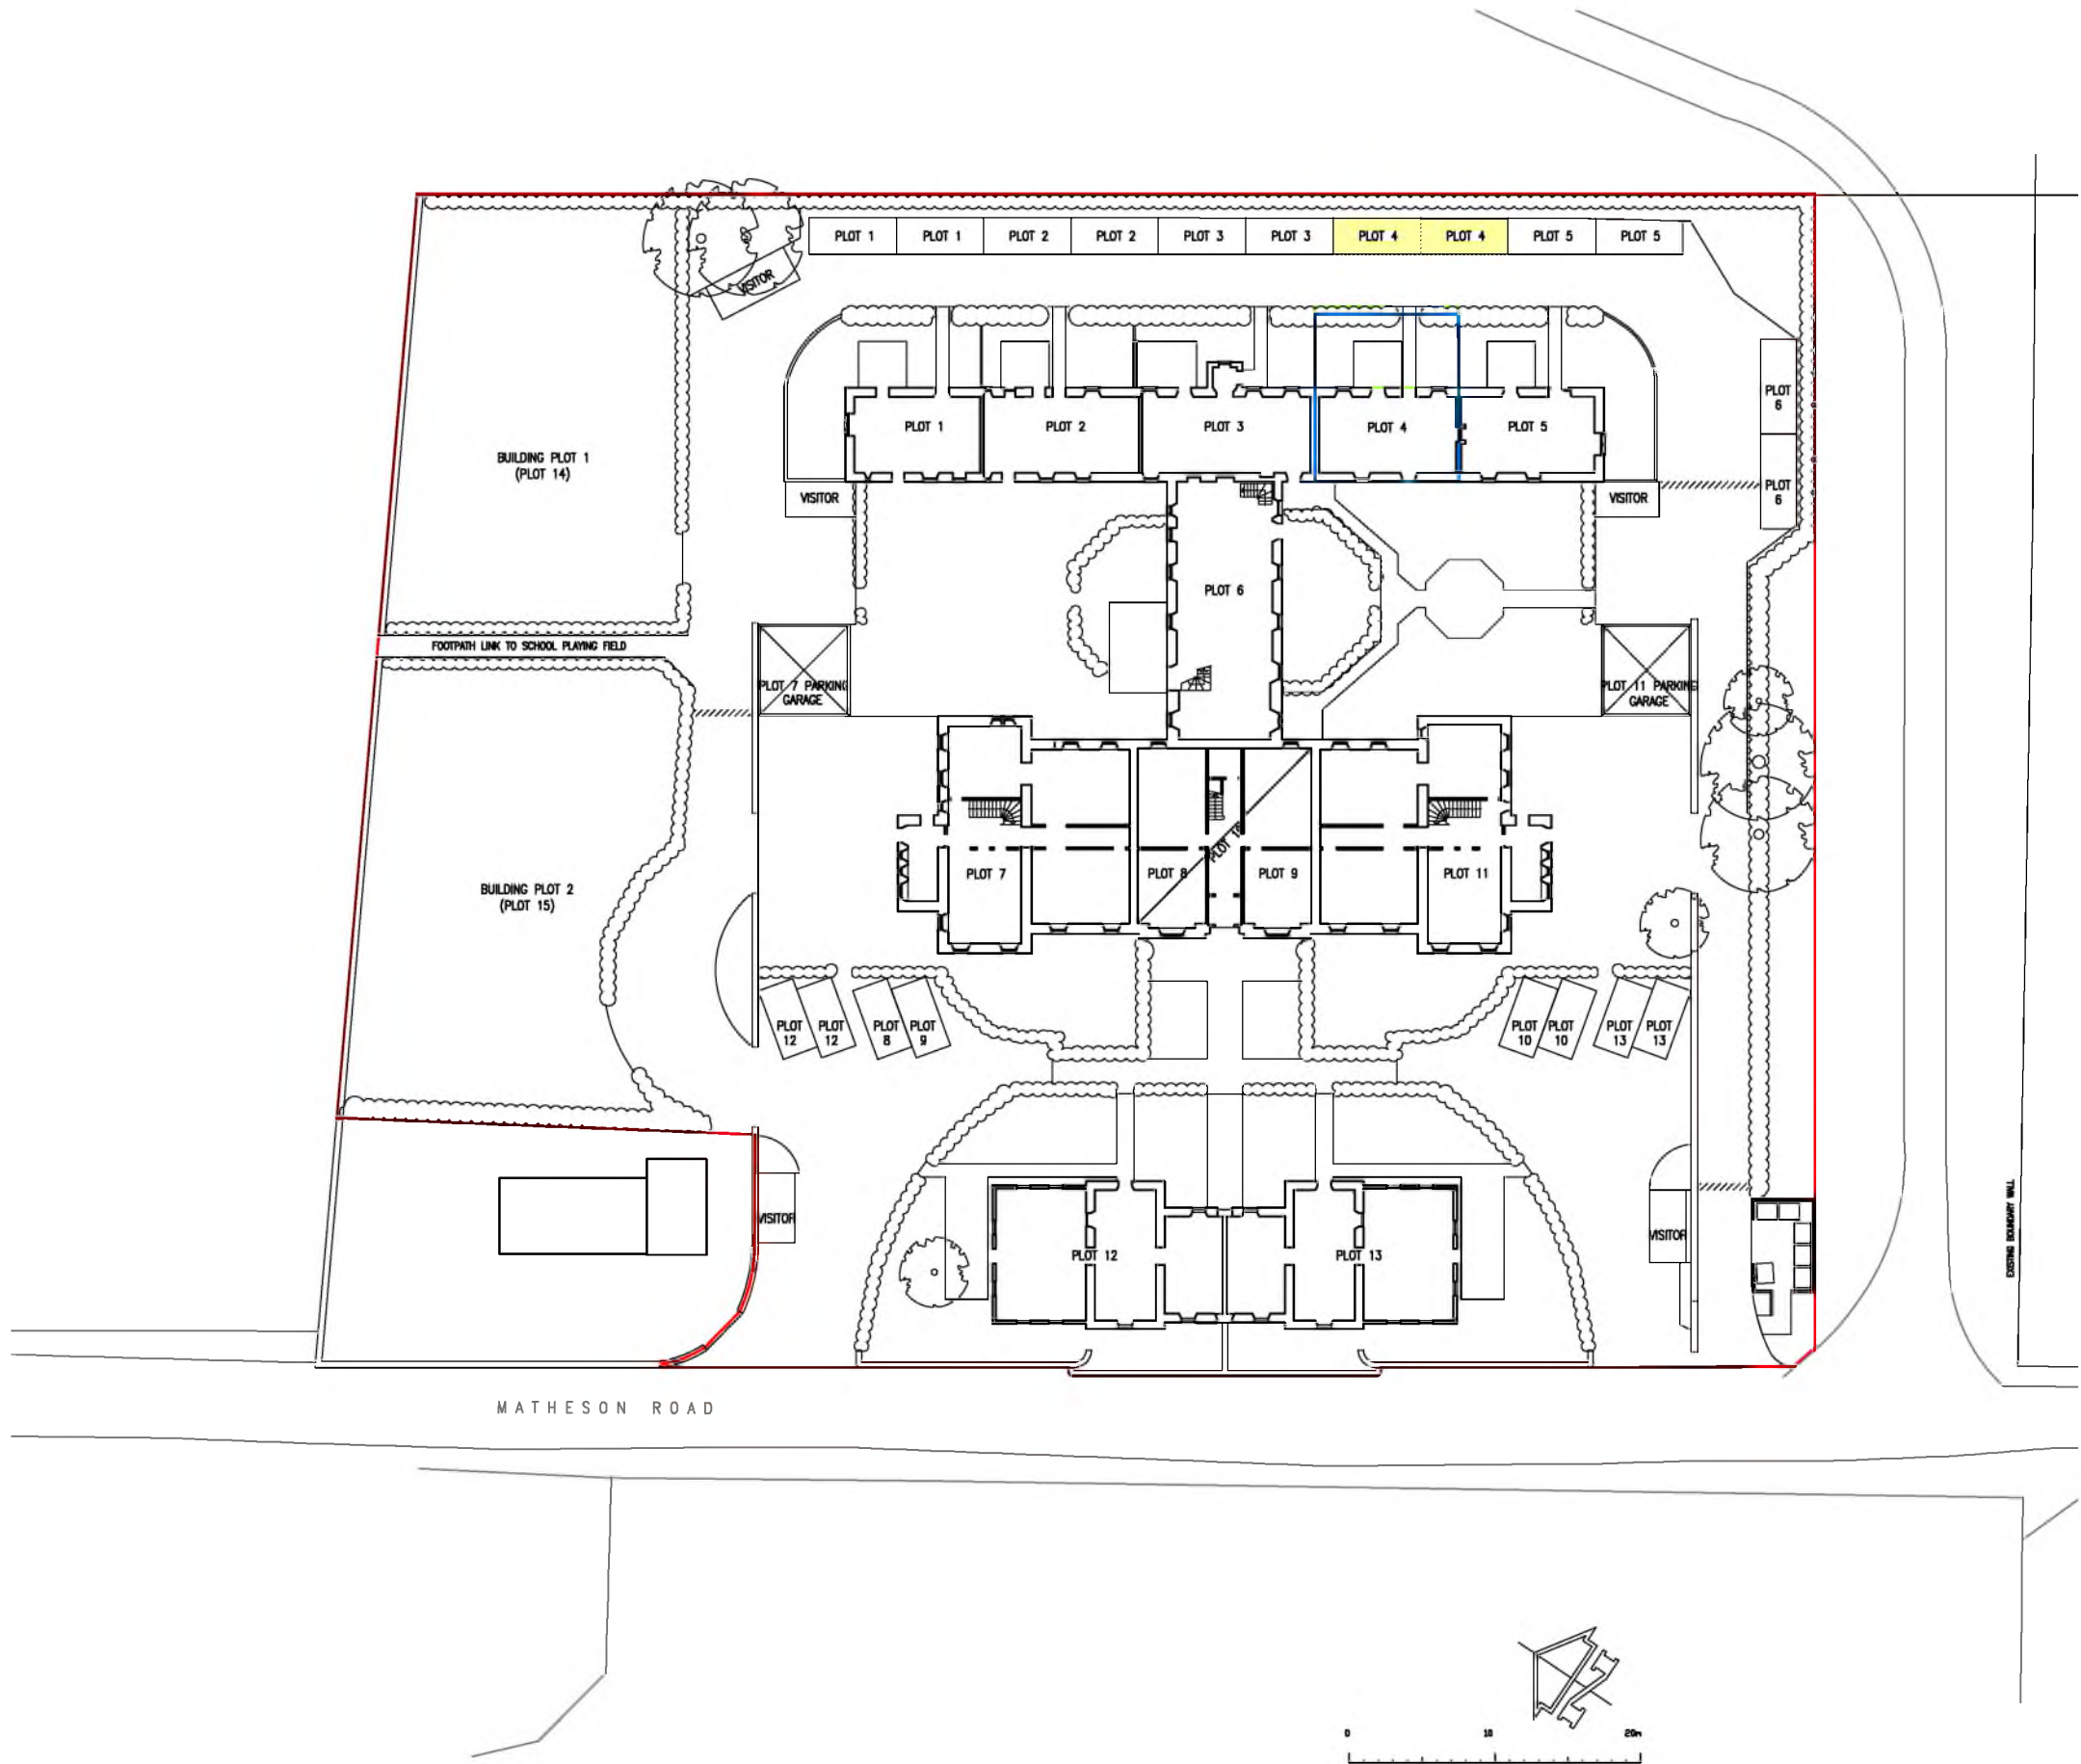

D	22.7.21	SW	BOUNDARY AMENDMENTS
C	16.7.21	SW	PARKING AMENDED
B	10.8.20	SW	PARKING SPACES REVISED
A	29.10.19	SW	UPDATED TO SOLICITOR COMMENTS


MARK	DATE	MADE BY	REVISION
McCartney Associates CIVIL & STRUCTURAL ENGINEERS			
ARCHITECT:			
JOB TITLE:			
MIGDALE HOUSE BONAR BRIDGE			
DRAWING TITLE:			
TITLE PLAN PLOT 4			
SCALE AT A3: 1:500		DATE: JUN 2019	
DRAWN BY: SW		C.D.M.CHECKED: AM	
JOB No:	21311	DRAWING No:	9004
	©		D

Key :

— SITE BOUNDARY

— PLOT BOUNDARY

PARKING SPACES FOR THE RELEVANT PLOT

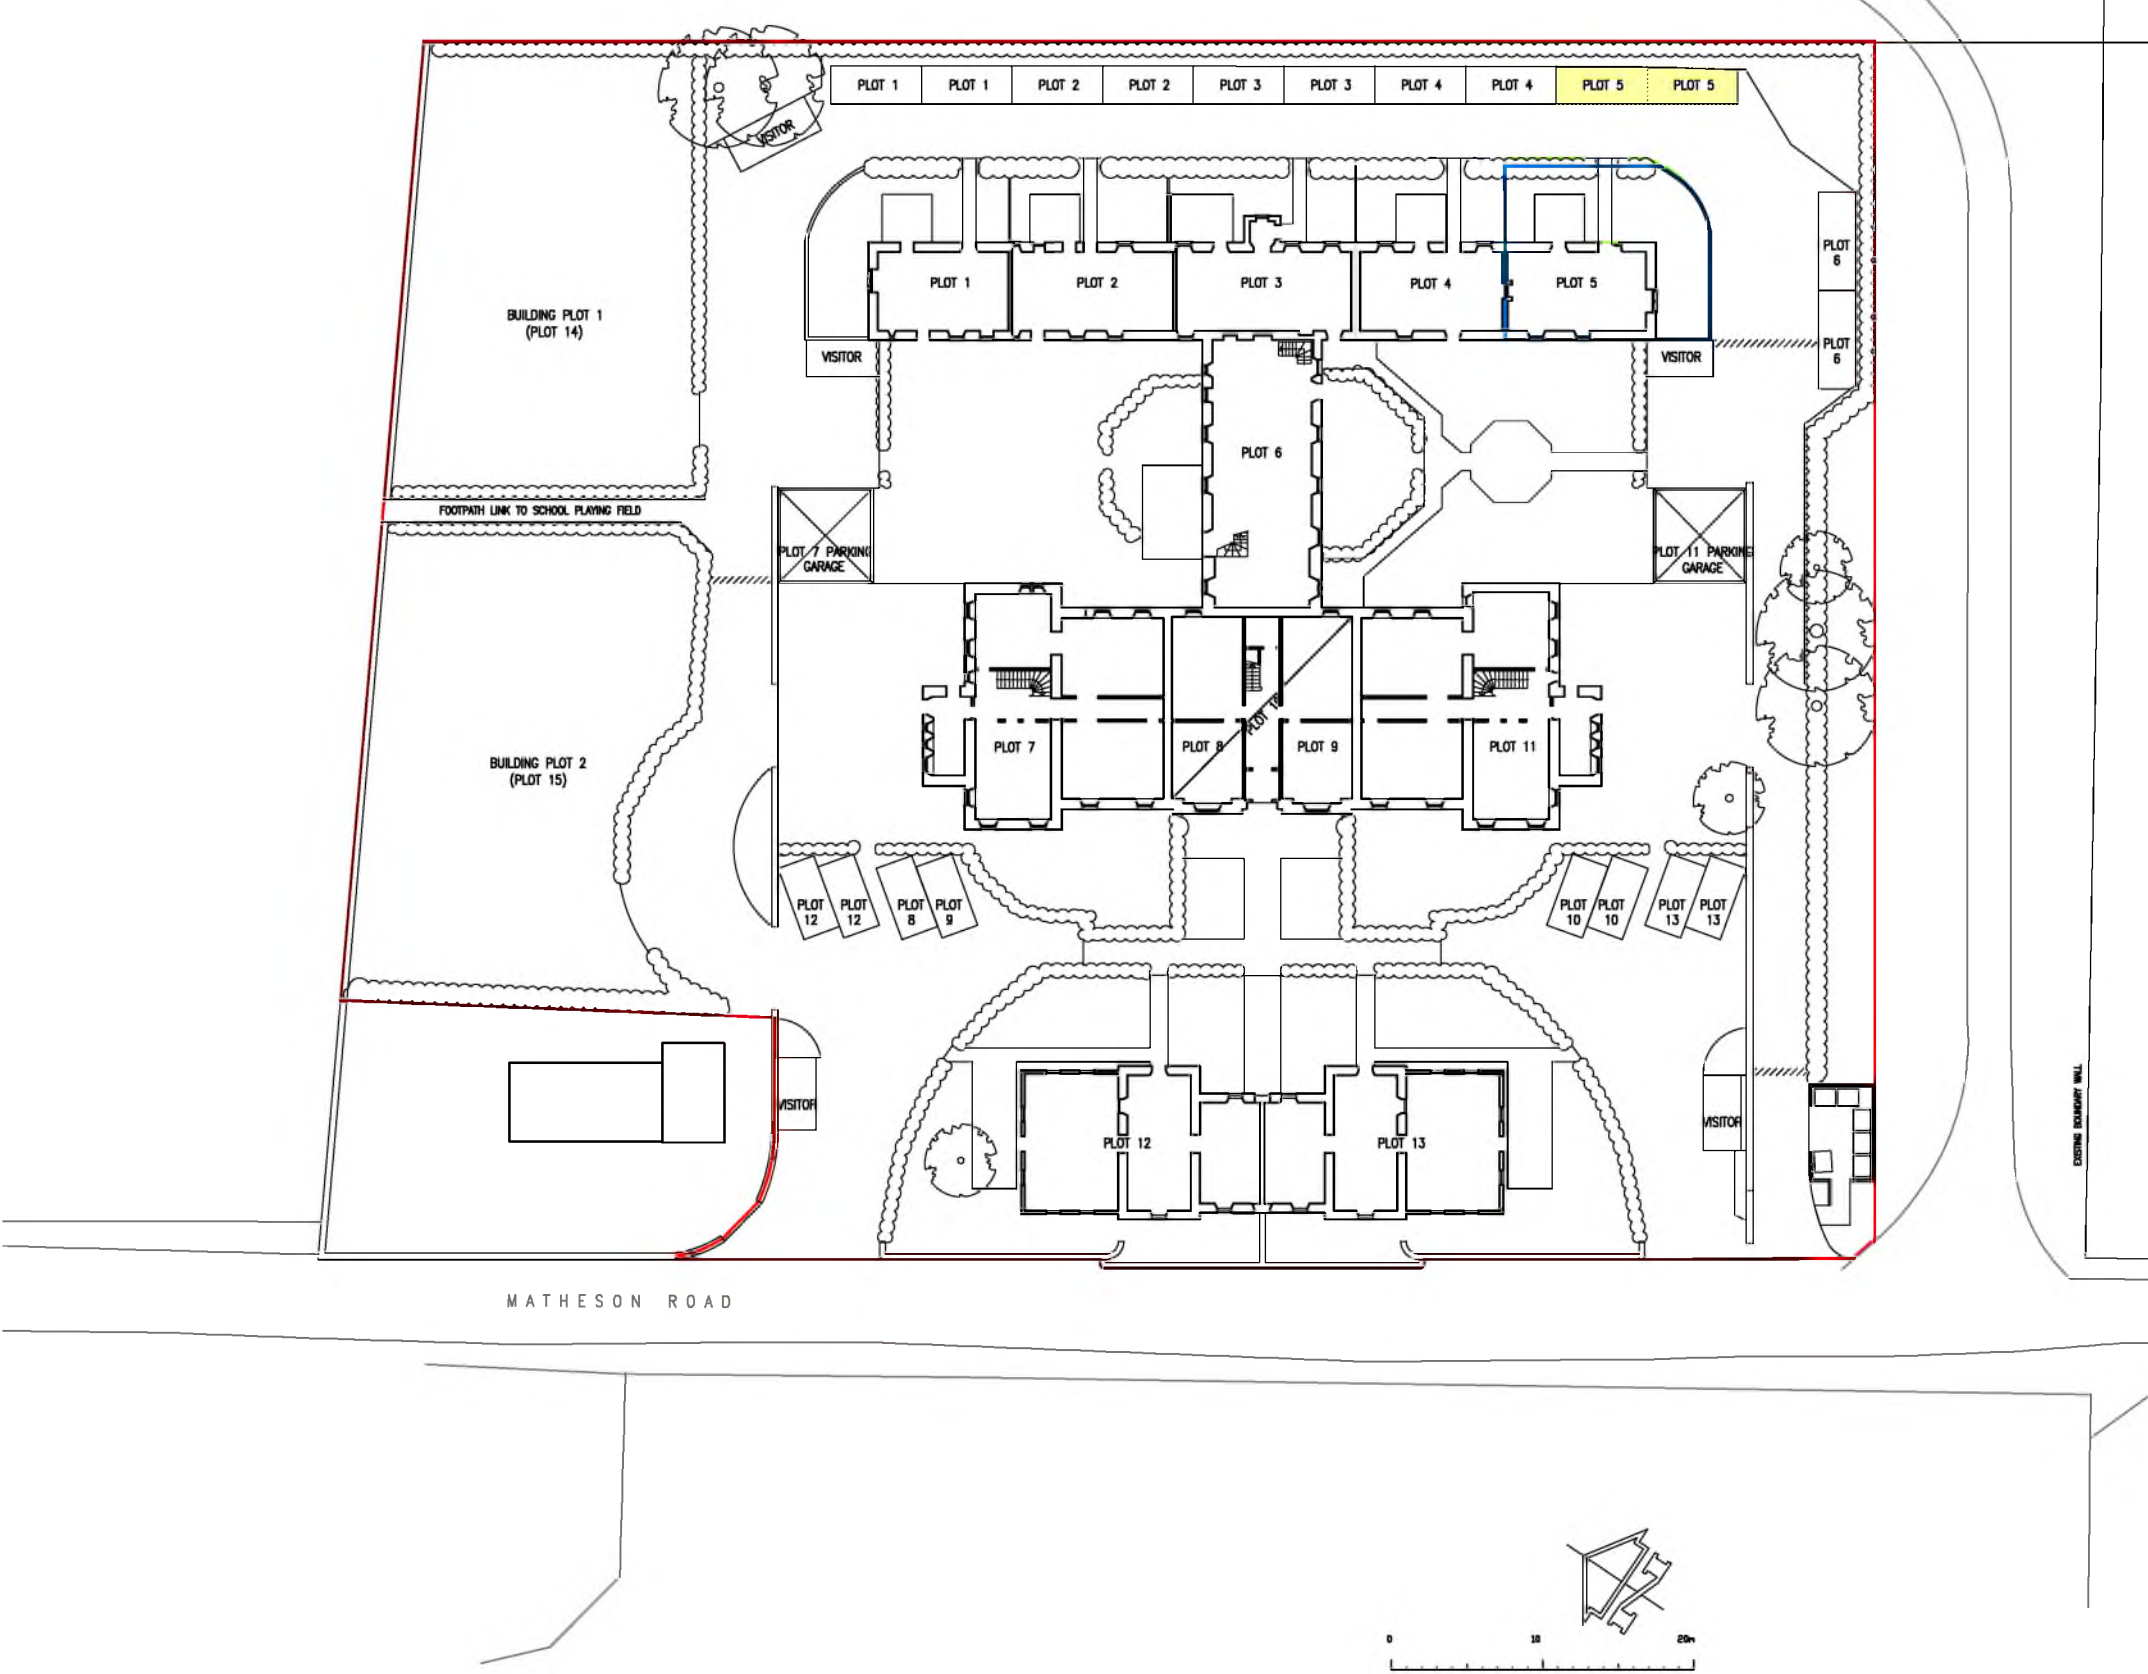

D	22.7.21	SW	BOUNDARY AMENDMENTS
C	16.7.21	SW	PARKING AMENDED
B	10.8.20	SW	PARKING SPACES REVISED
A	29.10.19	SW	UPDATED TO SOLICITOR COMMENTS


MARK	DATE	MADE BY	REVISION
McCartney Associates 1 Bonny Street London NW1 5PE T. 020 7485 3924 F. 020 7482 2741 www.mccartney.co.uk			
ARCHITECT:			
JOB TITLE:			
MIGDALE HOUSE BONAR BRIDGE			
DRAWING TITLE:			
TITLE PLAN PLOT 5			
SCALE AT A3: 1:500		DATE: JUN 2019	
DRAWN BY: SW		C.D.M.CHECKED: AM	
JOB No:	21311	DRAWING No:	9005
©		REVISION:	D

Key :

— SITE BOUNDARY

— PLOT BOUNDARY

PARKING SPACES FOR THE RELEVANT PLOT

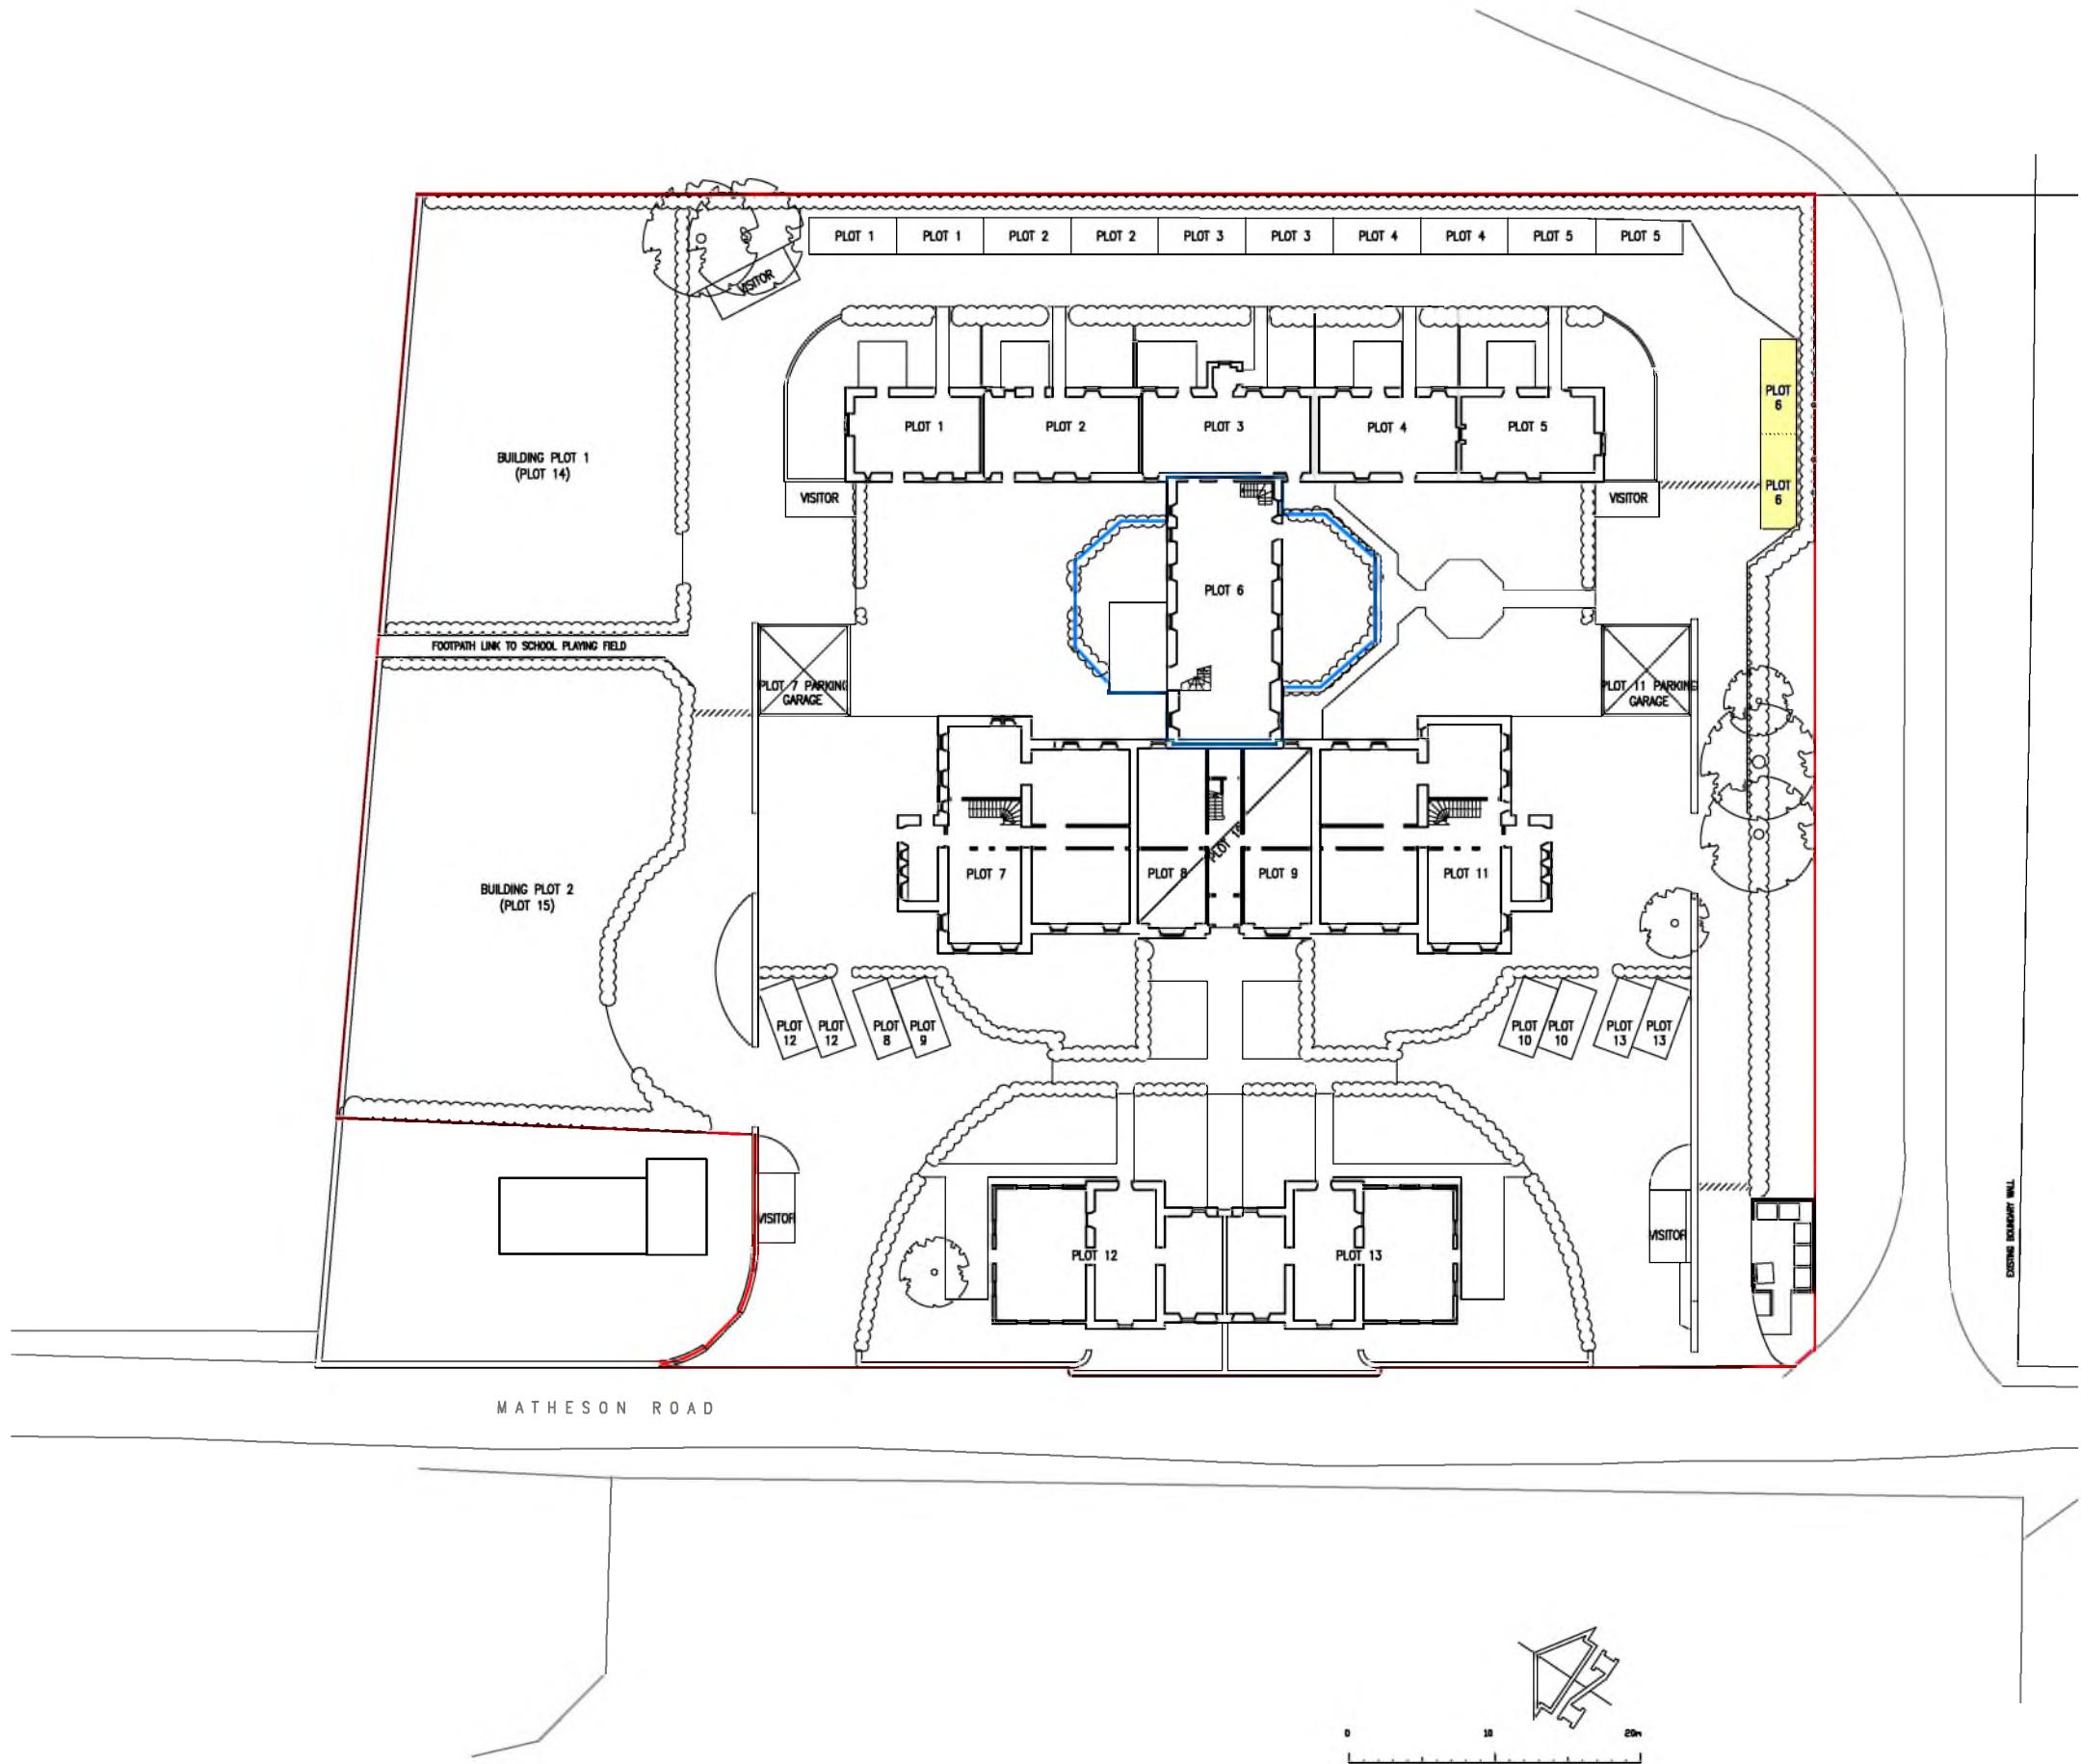

B	22.7.21	SW	BOUNDARY AMENDMENTS
A	16.7.21	SW	PARKING & BOUNDARY AMENDED

MARK	DATE	MADE BY	REVISION

McCartney Associates
CIVIL & STRUCTURAL ENGINEERS

1 Bonny Street
London
NW1 5PE
T. 020 7485 3924
F. 020 7482 2741
www.mccartney.co.uk

ARCHITECT:

JOB TITLE:


MIGDALE HOUSE
BONAR BRIDGE

DRAWING TITLE:

TITLE PLAN
PLOT 6

SCALE AT A3: 1:500	DATE: OCT 2019	
DRAWN BY: SW	C.D.M.CHECKED: AM	
JOB No: 21311	DRAWING No: 9006	REVISION: B

Key :
SITE BOUNDARY
PLOT BOUNDARY

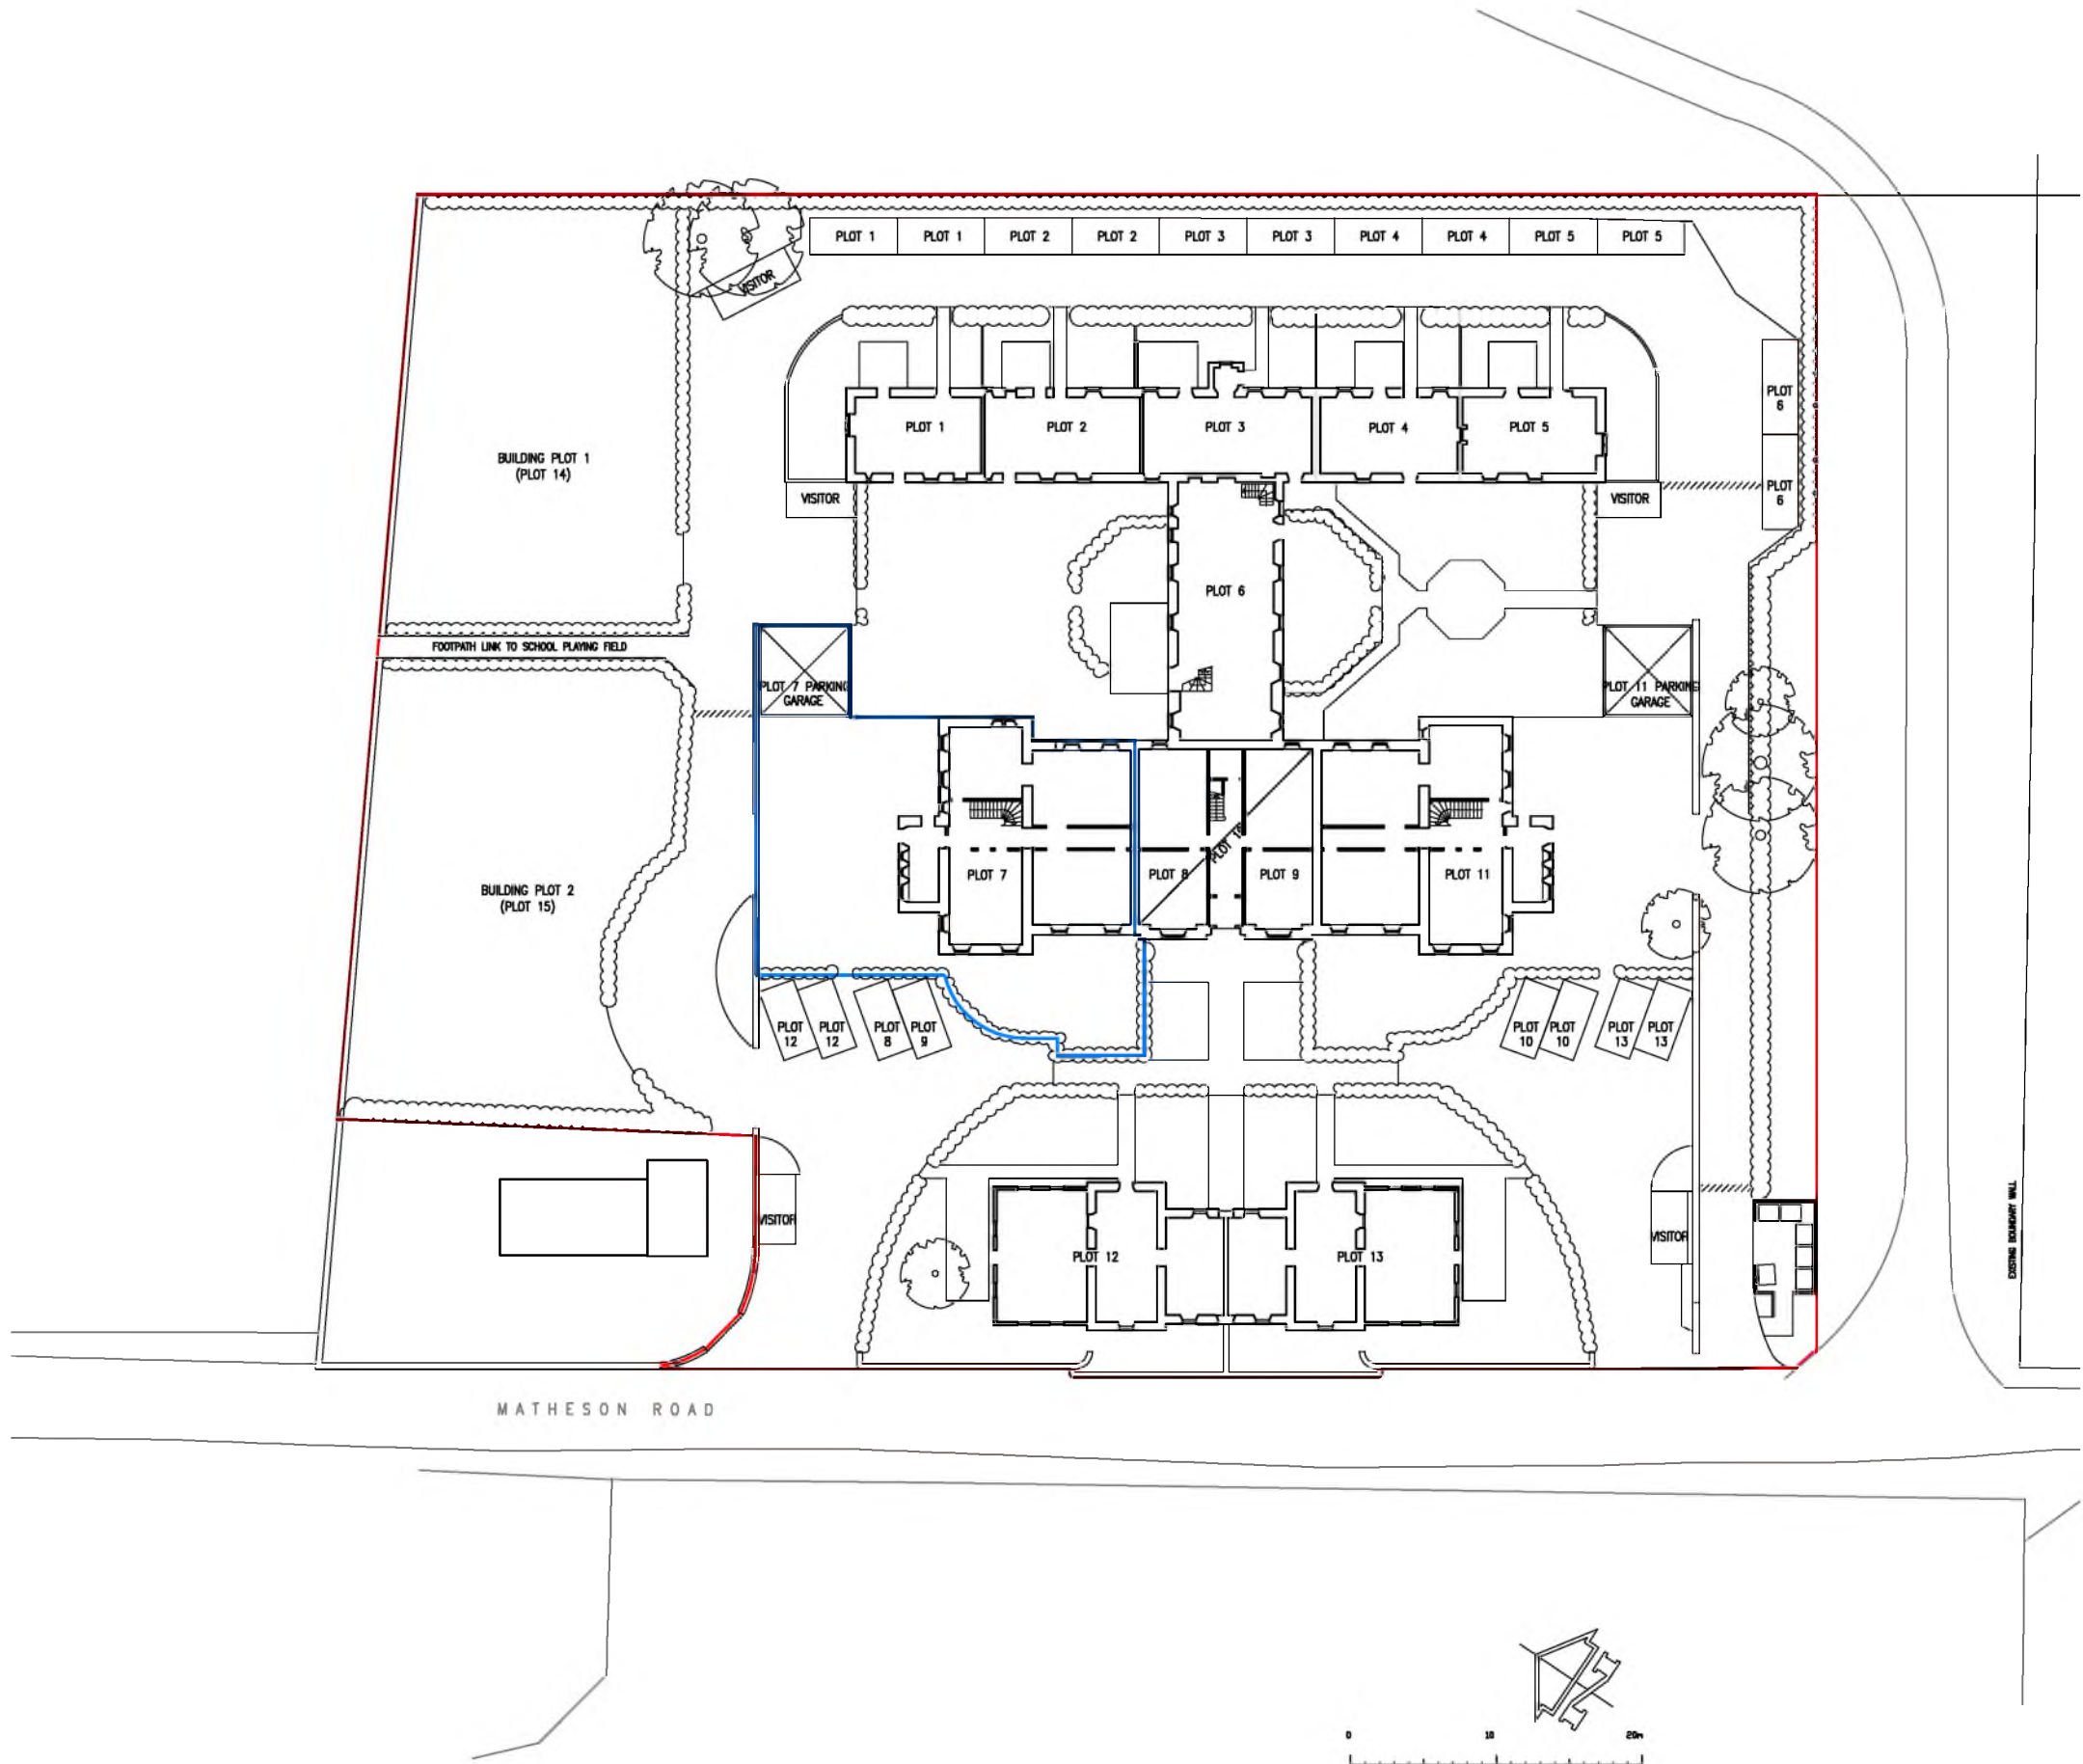


B	22.7.21	SW	BOUNDARY AMENDMENTS
A	16.7.21	SW	BOUNDARY AMENDED
MARK	DATE	MADE BY	REVISION
McCartney Associates CIVIL & STRUCTURAL ENGINEERS			
1 Bonny Street London NW1 5PE T. 020 7485 3924 F. 020 7482 2741 www.mccartney.co.uk			
ARCHITECT:			
JOB TITLE:			
MIGDALE HOUSE BONAR BRIDGE			
DRAWING TITLE:			
TITLE PLAN PLOT 7			
SCALE AT A3: 1:500		DATE: OCT 2019	
DRAWN BY: SW		C.D.M.CHECKED: AM	
JOB No:	DRAWING No:	REVISION:	
21311	9007	B	

Key :

SITE BOUNDARY

PLOT BOUNDARY

PARKING SPACES FOR THE RELEVANT PLOT

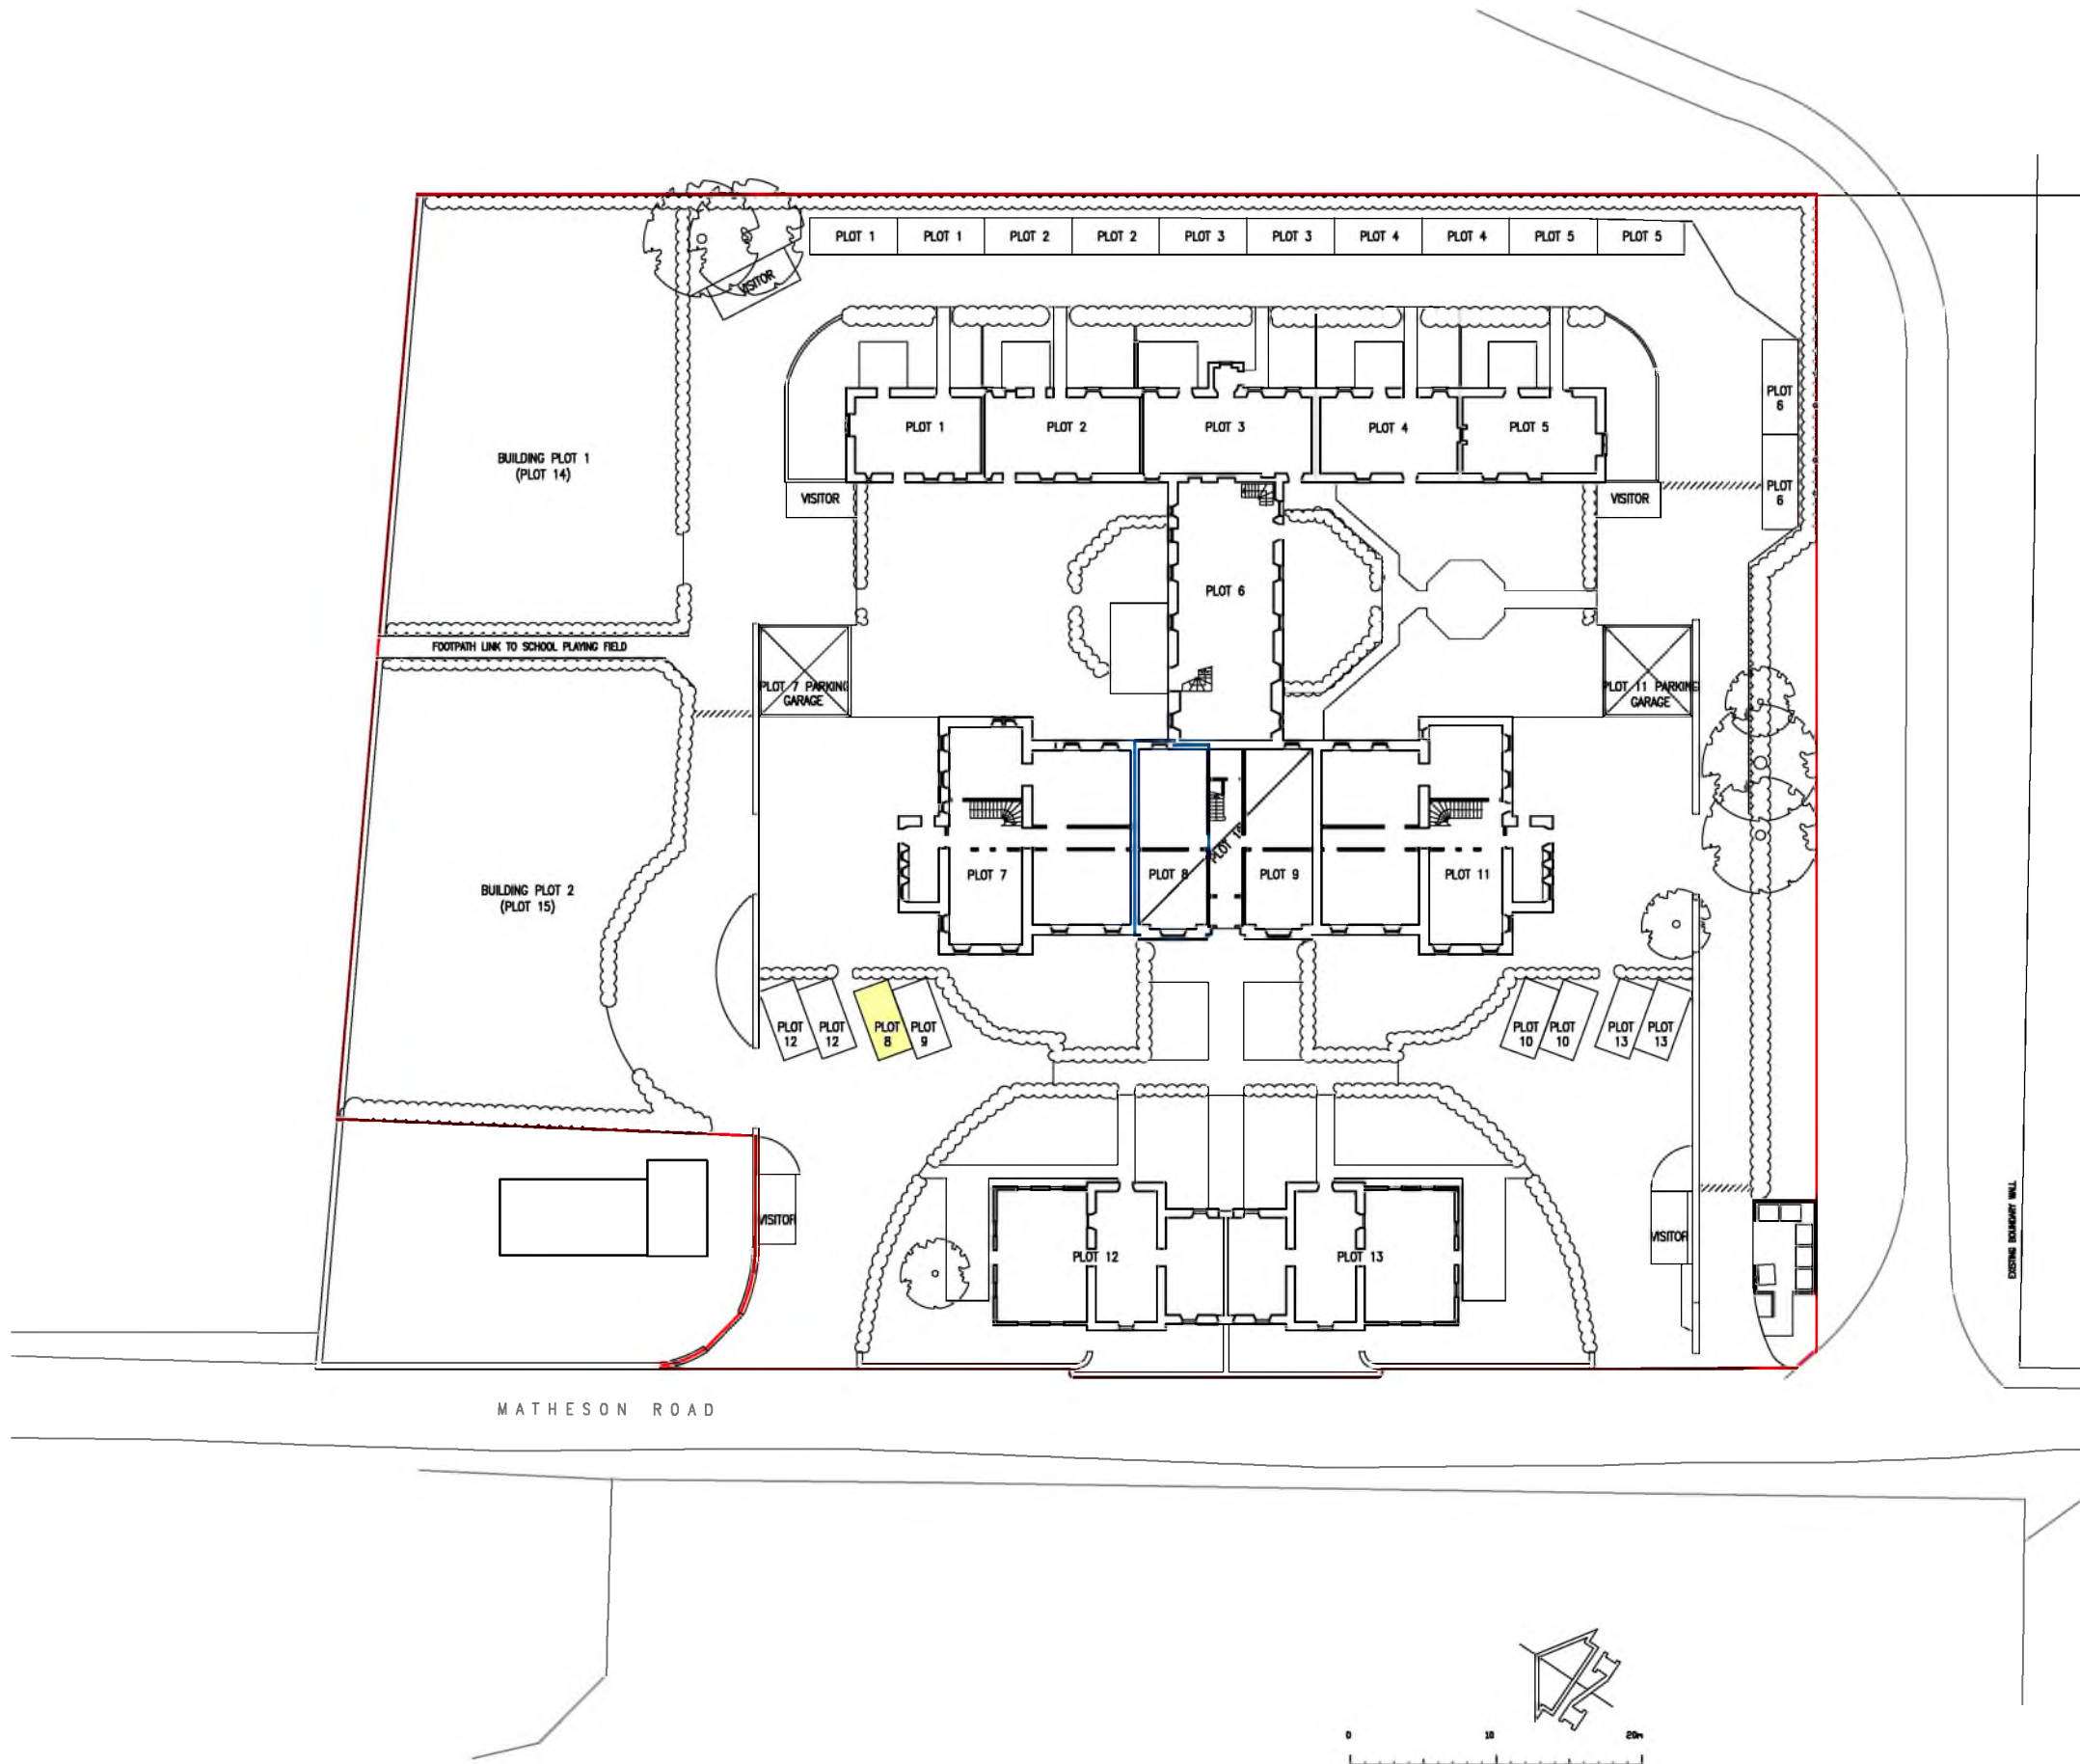

B	22.7.21	SW	BOUNDARY AMENDMENTS
A	16.7.21	SW	PARKING AMENDED

MARK	DATE	MADE BY	REVISION

McCartney Associates
CIVIL & STRUCTURAL ENGINEERS

1 Bonny Street
London
NW1 5PE
T. 020 7485 3924
F. 020 7482 2741
www.mccartney.co.uk

ARCHITECT:

JOB TITLE:

MIGDALE HOUSE
BONAR BRIDGE

DRAWING TITLE:

TITLE PLAN
PLOT 8


SCALE AT A3: 1:500	DATE: OCT 2019	
DRAWN BY: SW	C.D.M.CHECKED: AM	
JOB No: 21311	DRAWING No: 9008	REVISION: B

Key :

— SITE BOUNDARY

— PLOT BOUNDARY

PARKING SPACES FOR THE RELEVANT PLOT

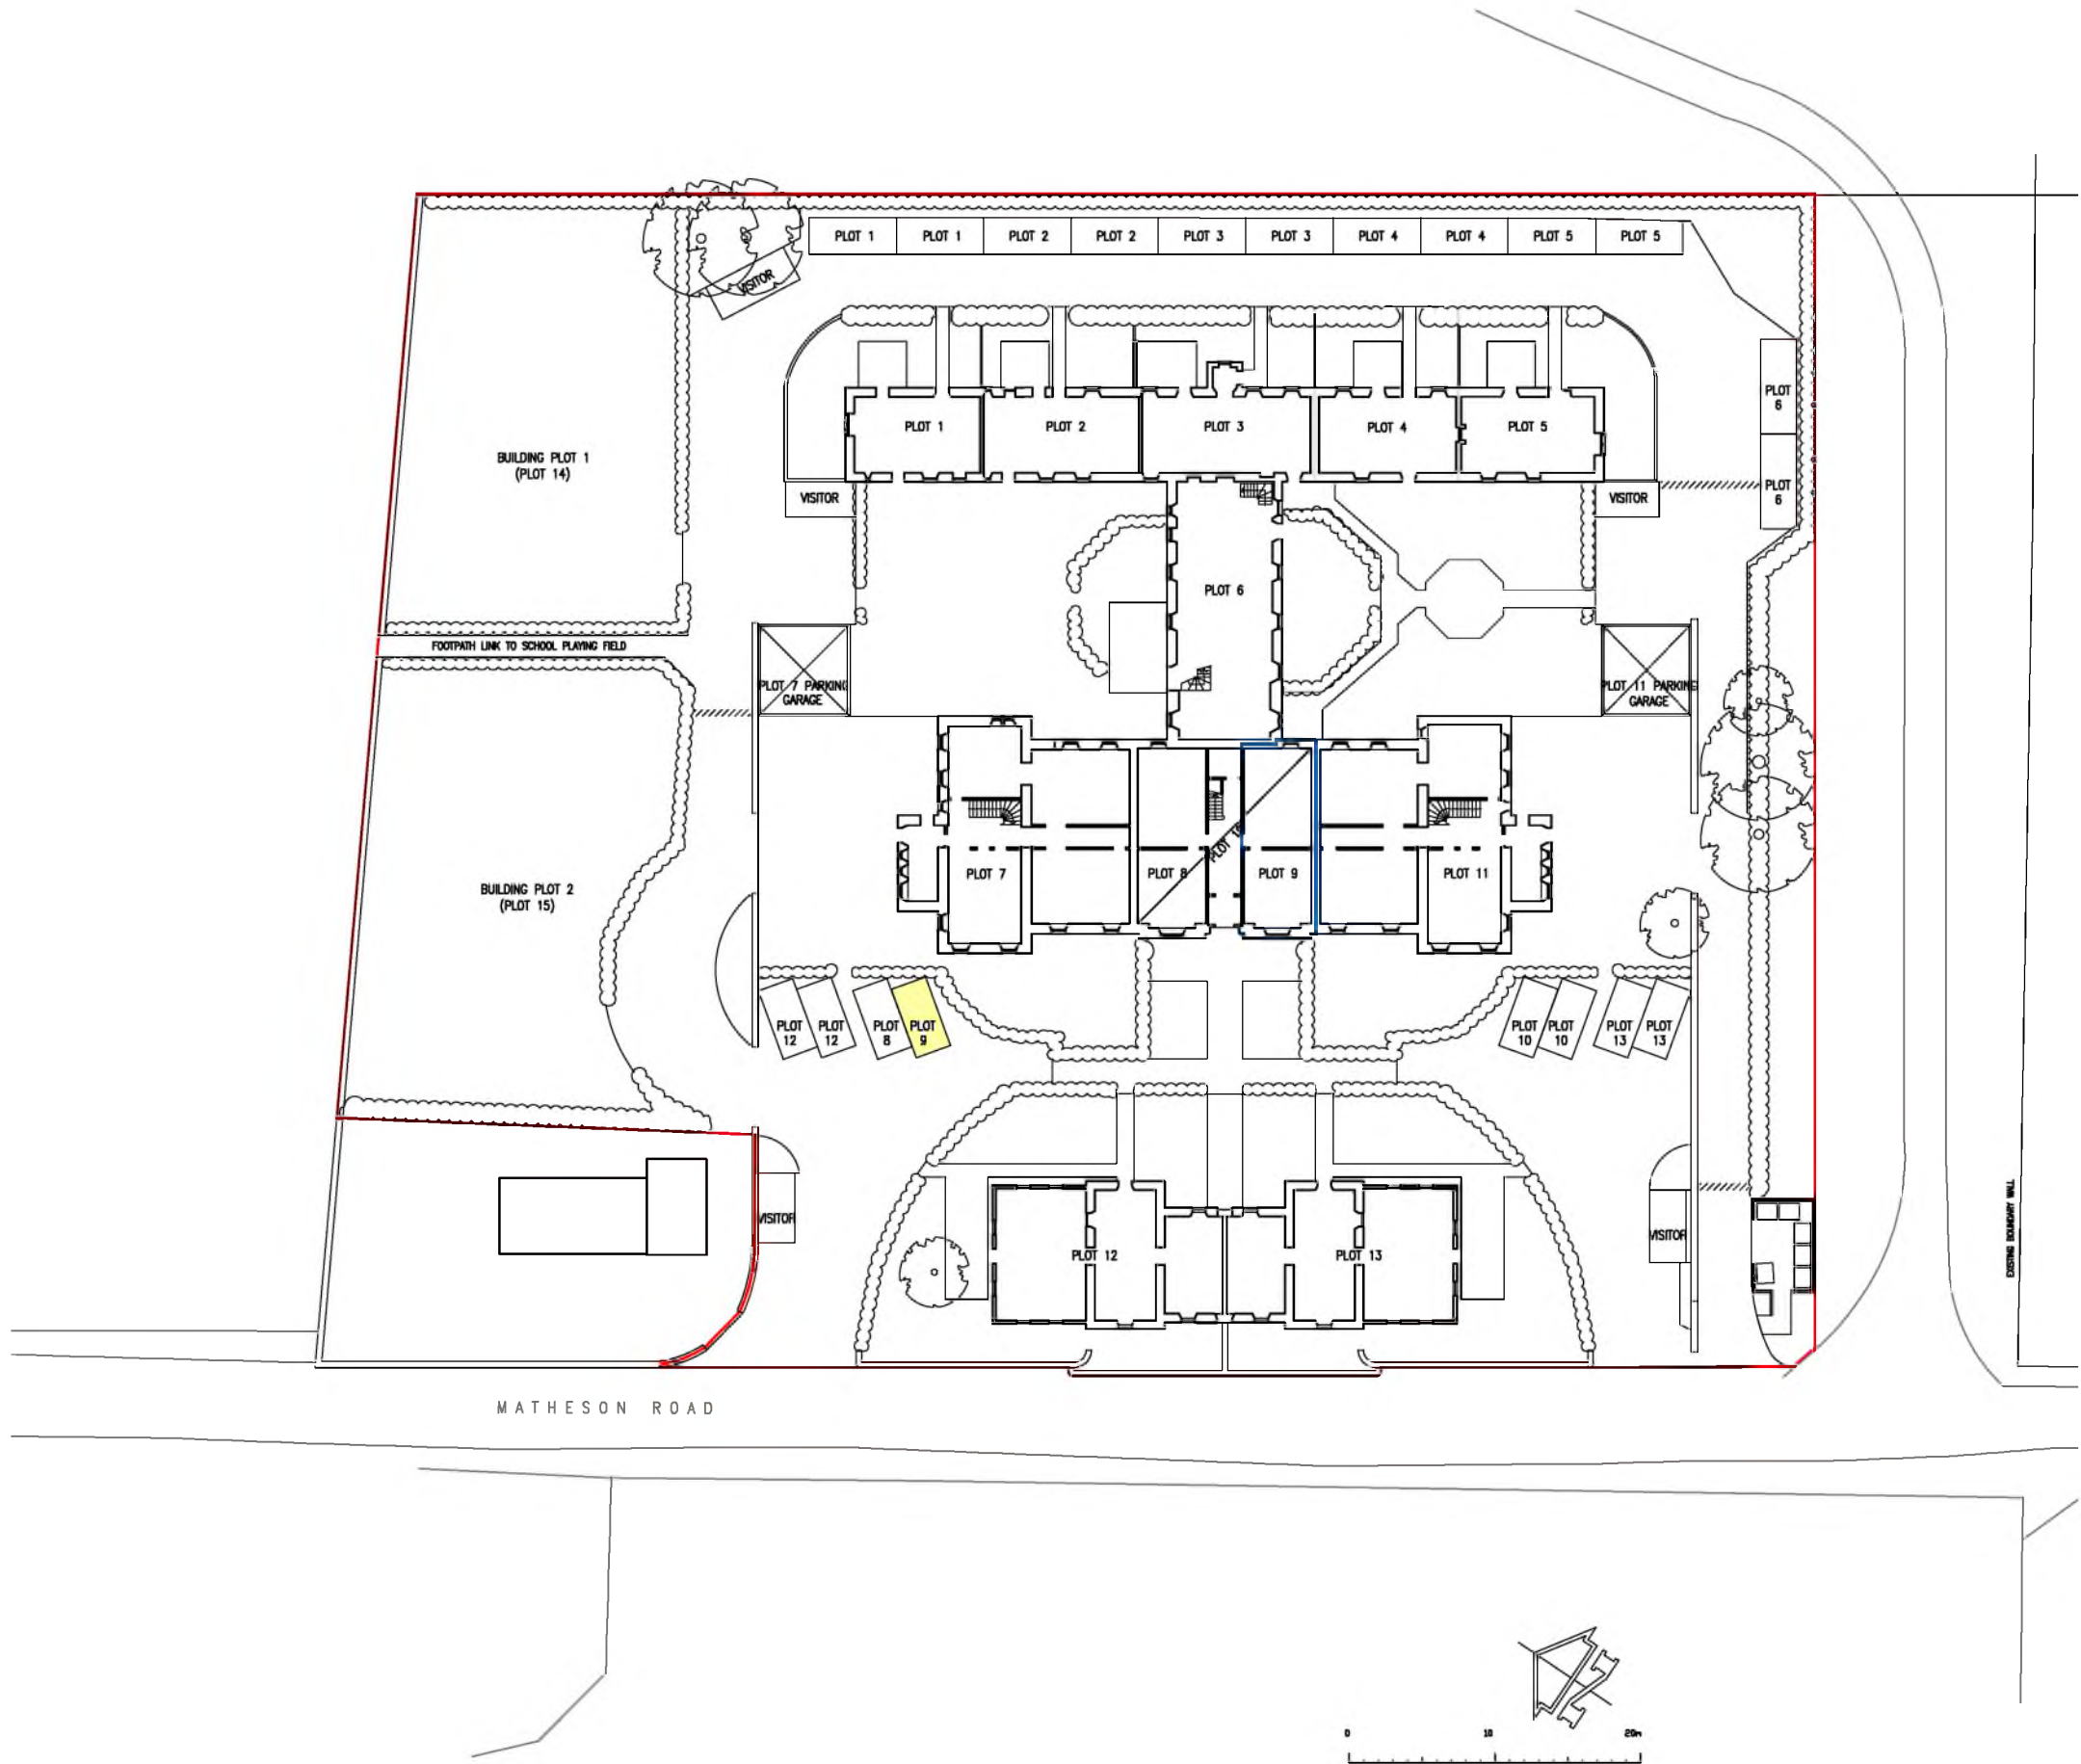

B	22.7.21	SW	BOUNDARY AMENDMENTS
A	16.7.21	SW	PARKING AMENDED

MARK	DATE	MADE BY	REVISION

McCartney Associates
CIVIL & STRUCTURAL ENGINEERS

1 Bonny Street
London
NW1 5PE
T. 020 7485 3924
F. 020 7482 2741
www.mccartney.co.uk

ARCHITECT:

JOB TITLE:

MIGDALE HOUSE
BONAR BRIDGE

DRAWING TITLE:

TITLE PLAN
PLOT 9


SCALE AT A3: 1:500	DATE: OCT 2019	
DRAWN BY: SW	C.D.M.CHECKED: AM	
JOB No: 21311	DRAWING No: 9009	REVISION: B

Key :

— SITE BOUNDARY

— PLOT BOUNDARY

PARKING SPACES FOR THE RELEVANT PLOT

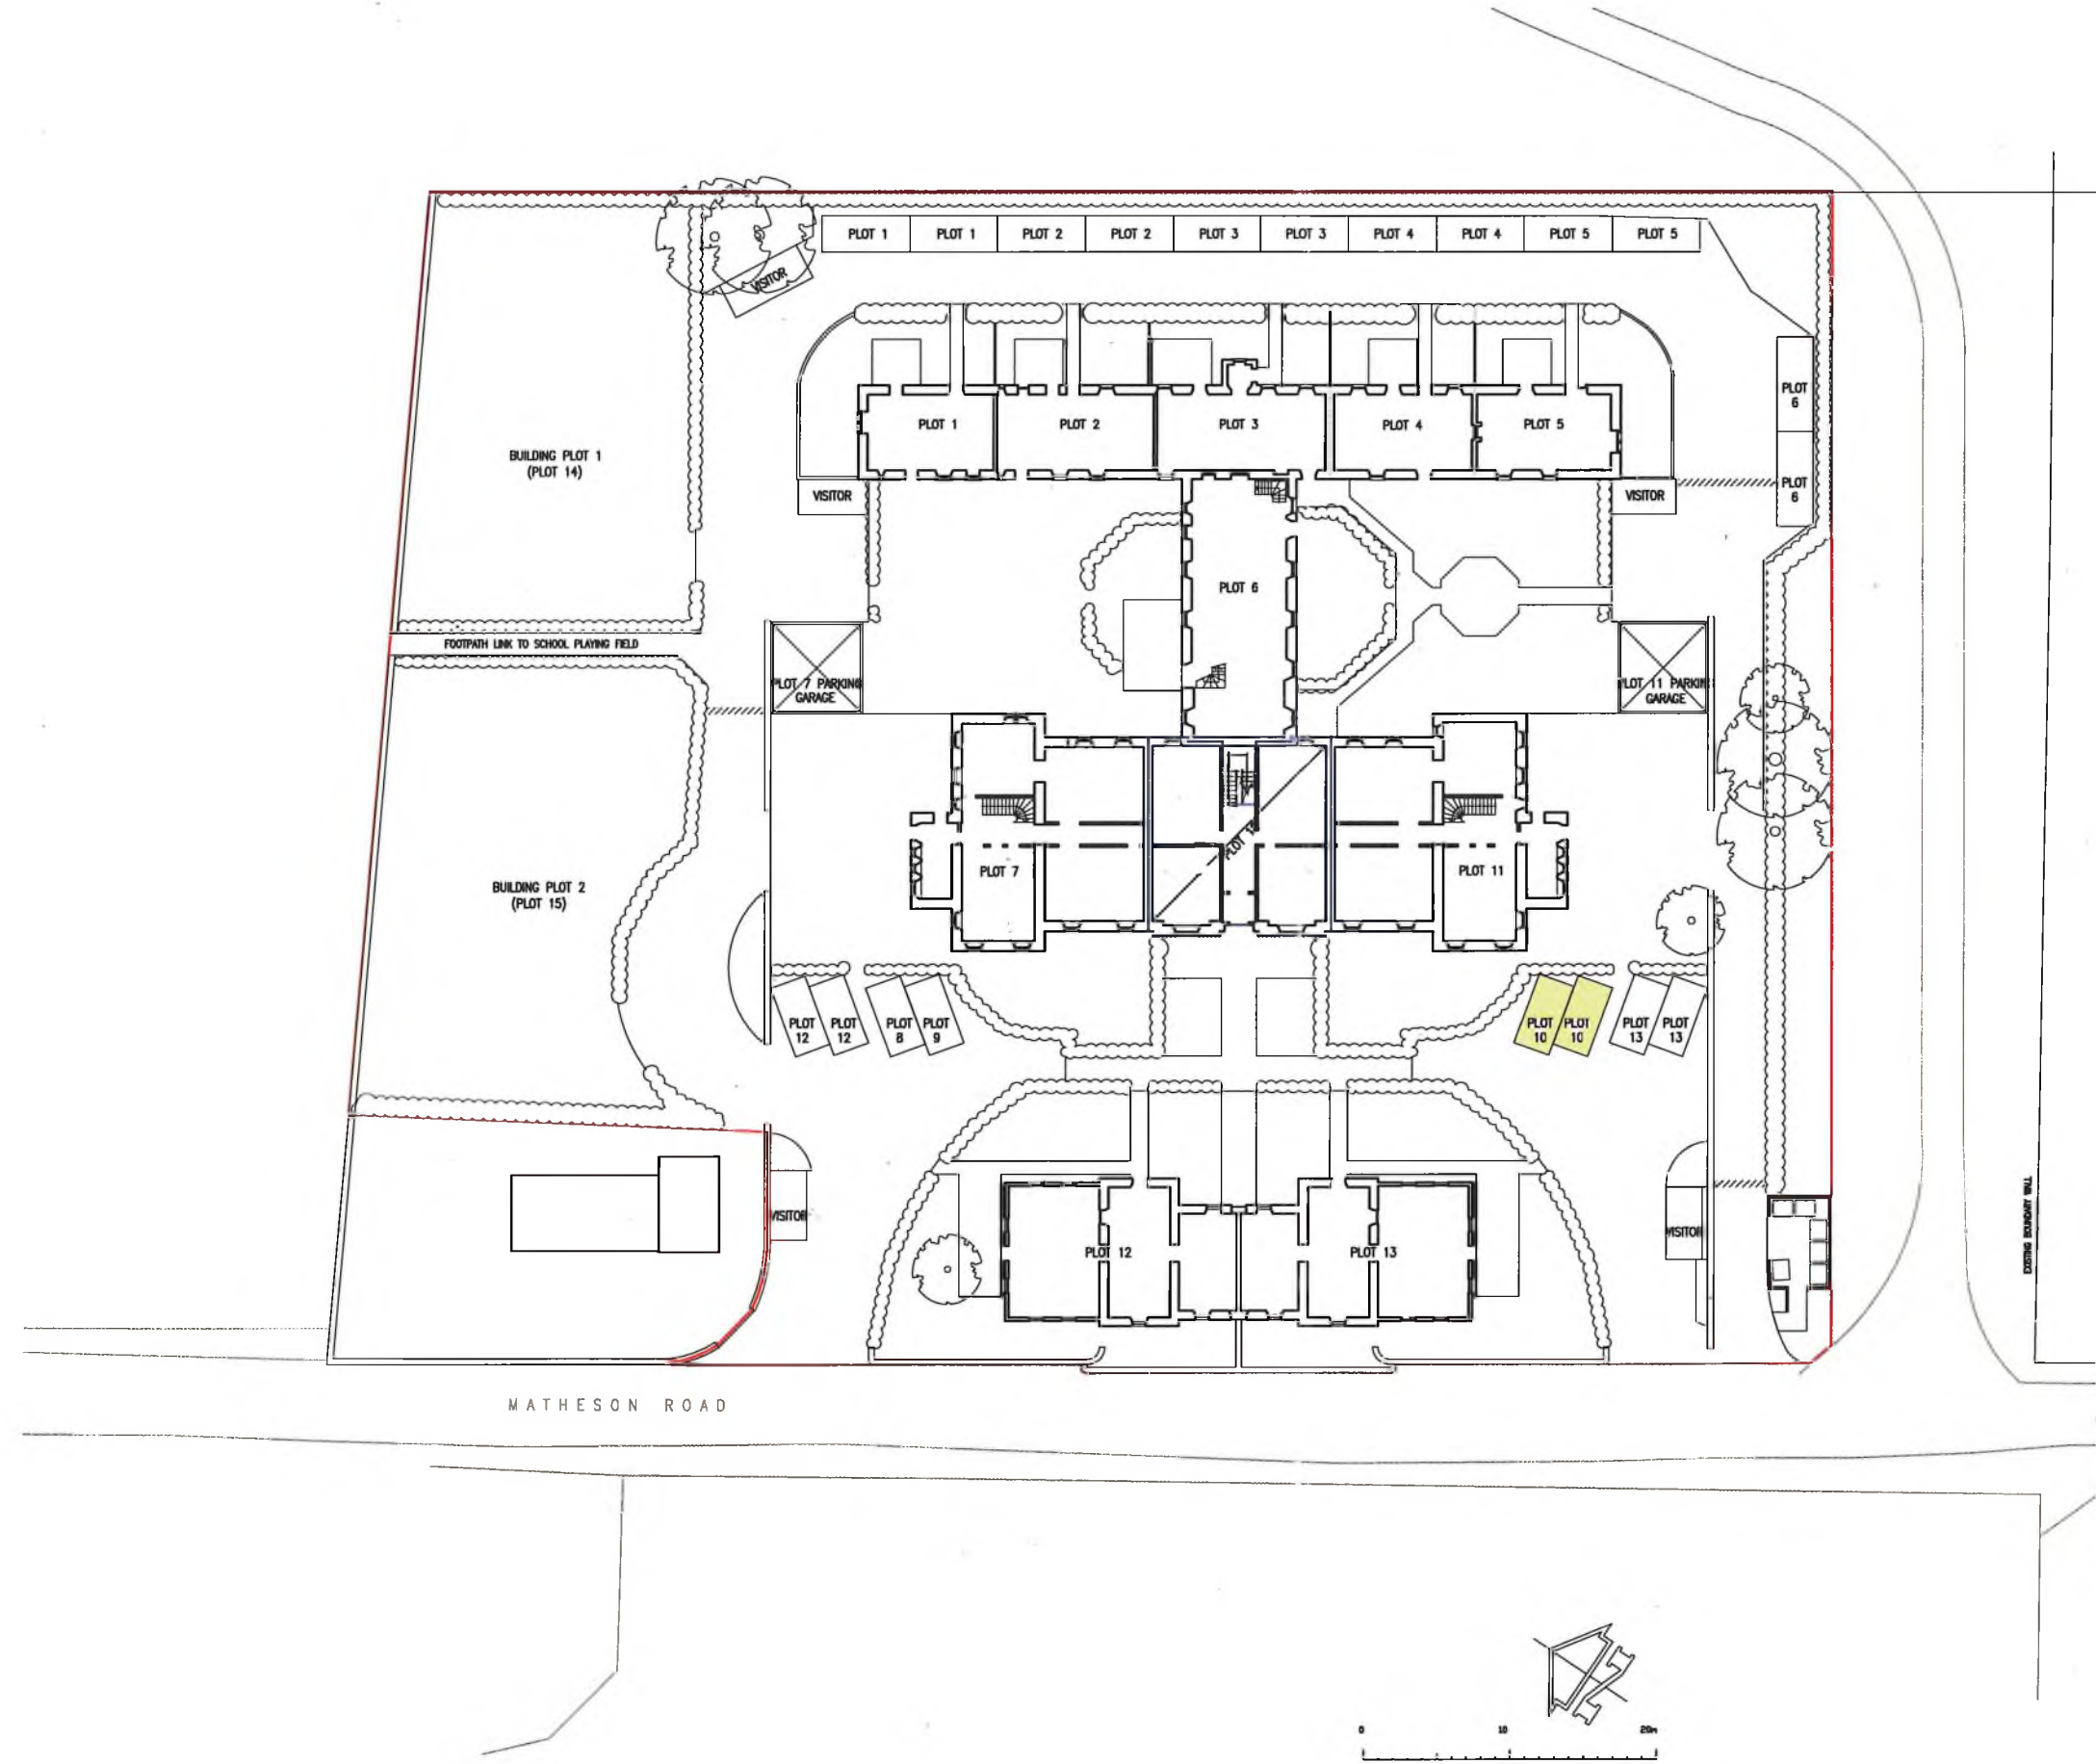

C	23.9.21	AM	MINOR REVISIONS
B	22.7.21	SW	BOUNDARY AMENDMENTS
A	16.7.21	SW	PARKING AMENDED

MARK	DATE	MADE BY	REVISION

McCartney Associates
CIVIL & STRUCTURAL ENGINEERS

1 Bonny Street
London
W8F 5PE
T. 020 7485 3924
F. 020 7482 2741
www.mccartney.co.uk

ARCHITECT:

JOB TITLE:

MIGDALE HOUSE

BONAR BRIDGE

DRAWING TITLE:

TITLE PLAN


PLOT 10 (1st FLOOR)

SCALE AT A3: 1:500	DATE: OCT 2019	
DRAWN BY: SW	C.D.M.CHECKED: AM	
JOB No: 21311	DRAWING No: 9010	REVISION: C

Key :

SITE BOUNDARY

PLOT BOUNDARY

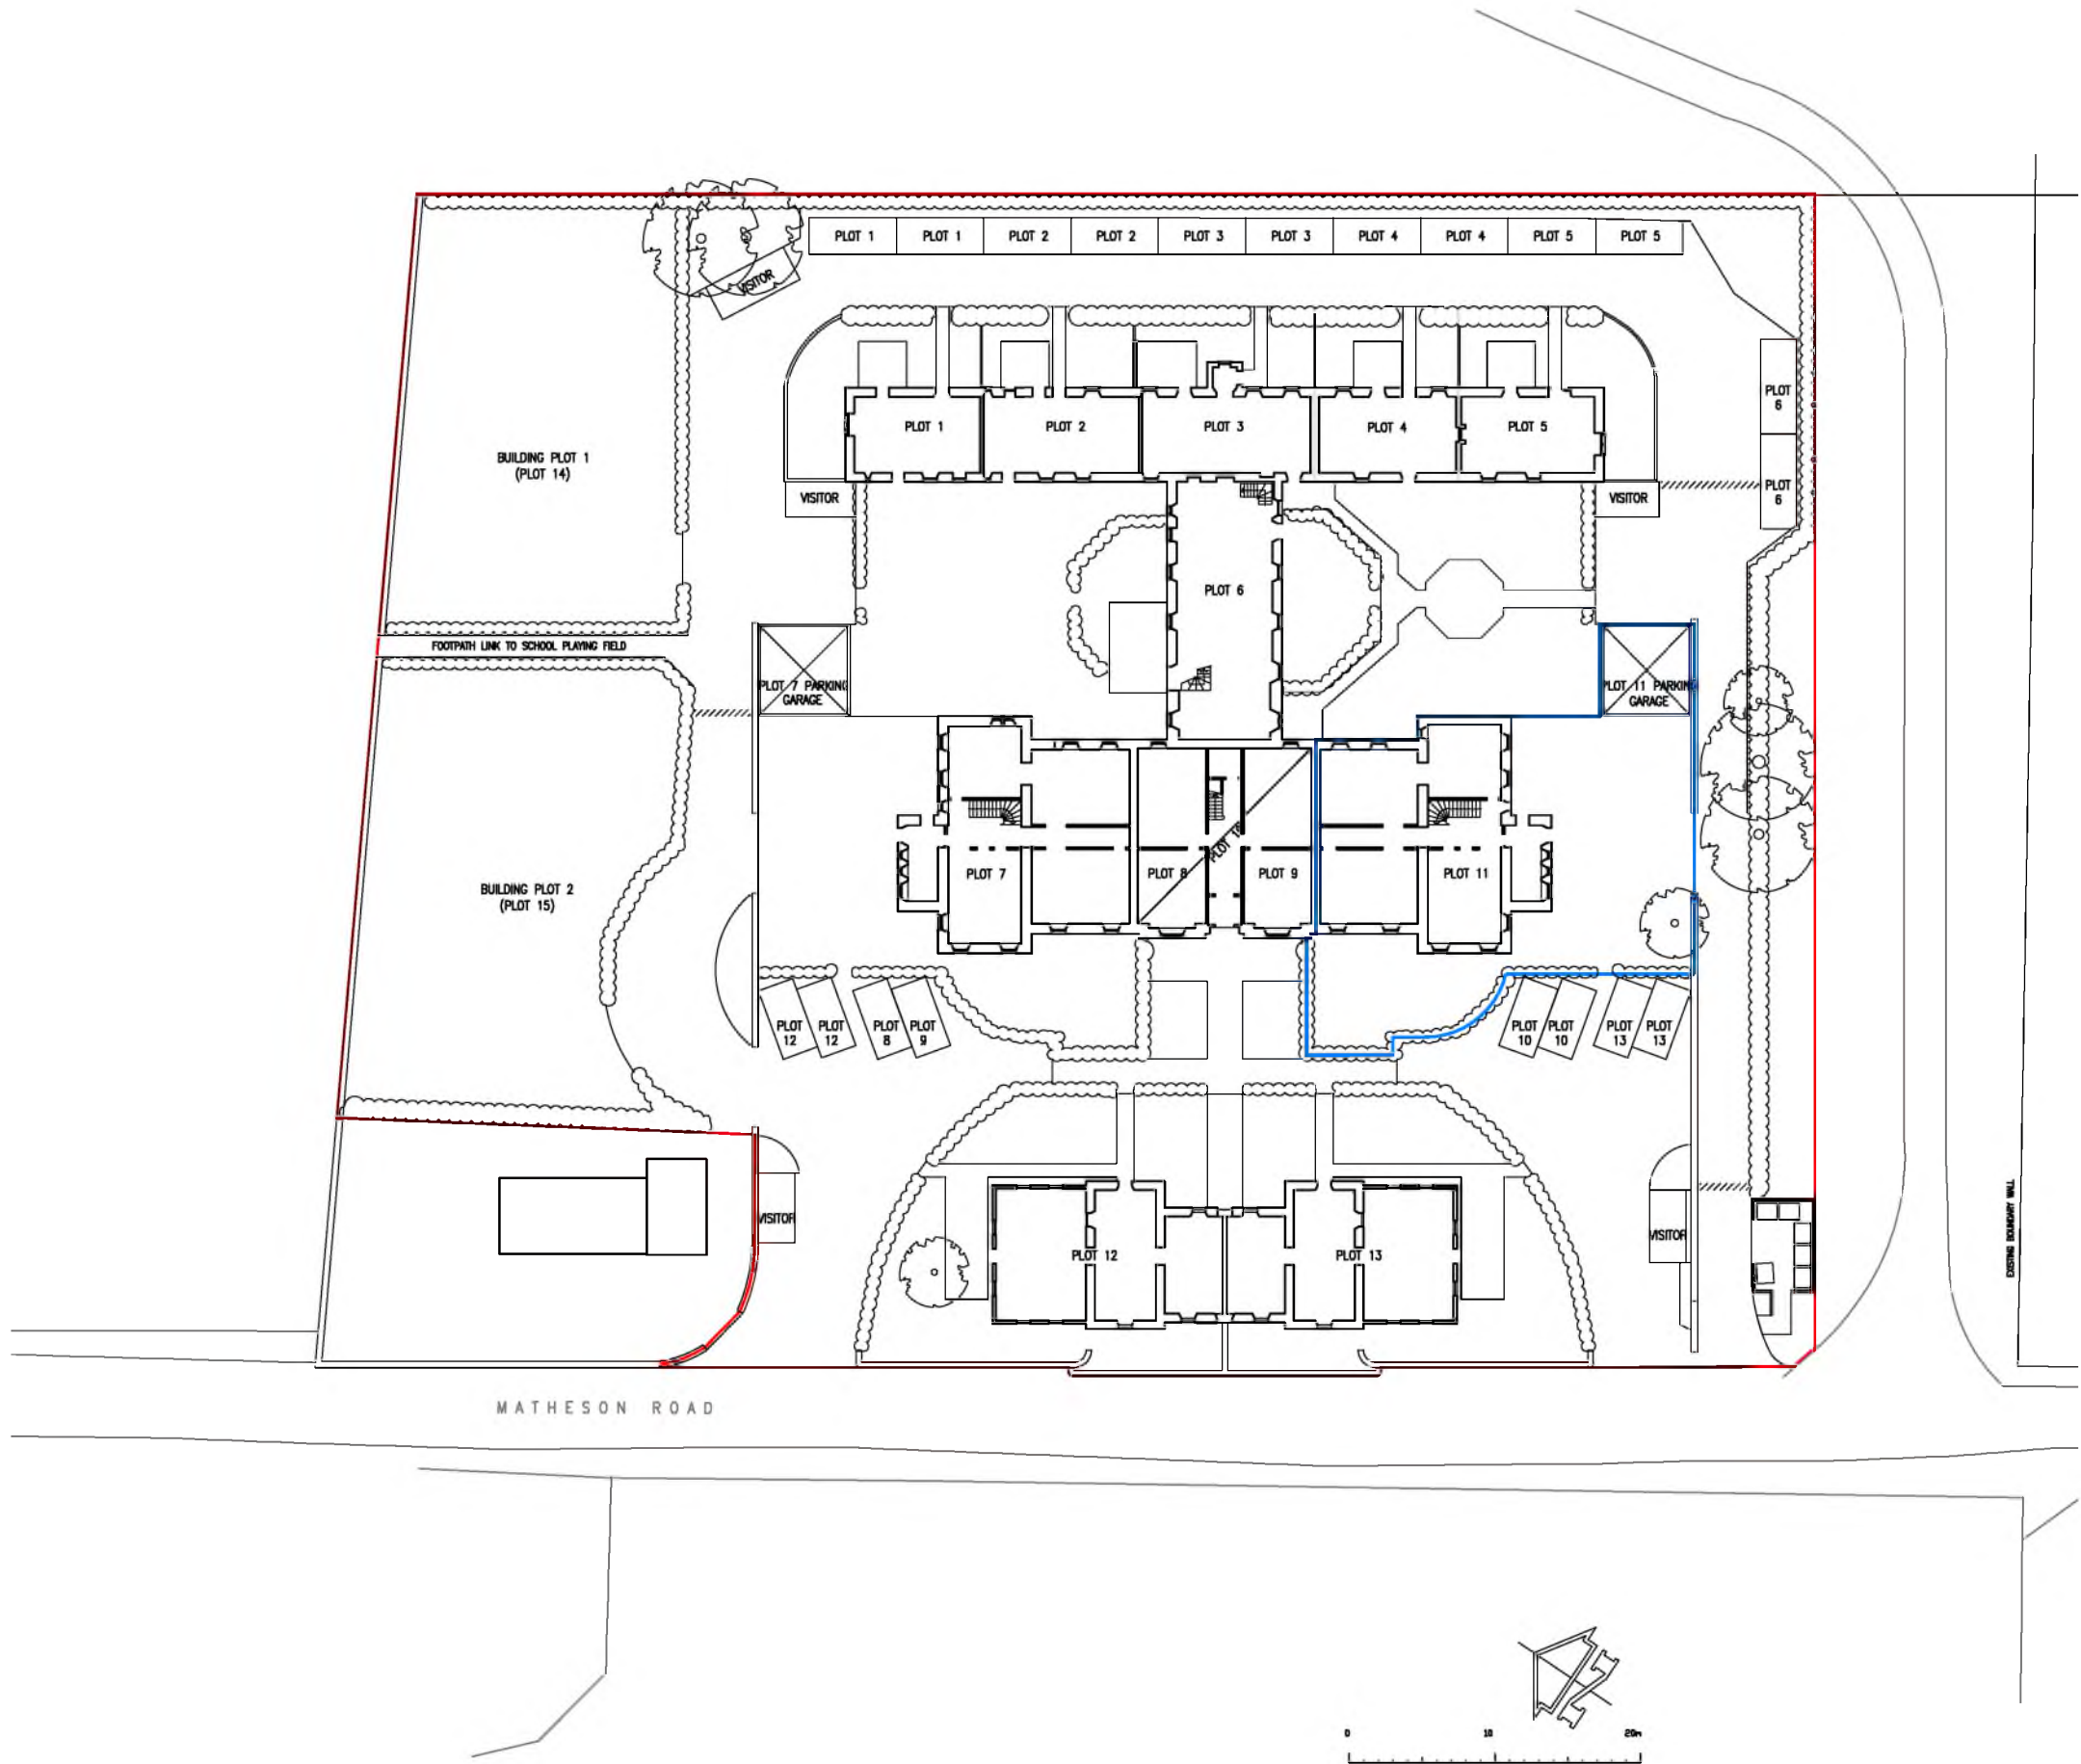


B	22.7.21	SW	BOUNDARY AMENDMENTS
A	16.7.21	SW	BOUNDARY AMENDED
MARK	DATE	MADE BY	REVISION
McCartney Associates CIVIL & STRUCTURAL ENGINEERS			
1 Bonny Street London NW1 5PE T. 020 7485 3924 F. 020 7482 2741 www.mccartney.co.uk			
ARCHITECT:			
JOB TITLE:			
MIGDALE HOUSE BONAR BRIDGE			
DRAWING TITLE:			
TITLE PLAN PLOT 11			
SCALE AT A3: 1:500		DATE: OCT 2019	
DRAWN BY: SW		C.D.M.CHECKED: AM	
JOB No:	DRAWING No:	REVISION:	
21311	9011	B	

Key :

— SITE BOUNDARY

— PLOT BOUNDARY

PARKING SPACES FOR THE RELEVANT PLOT

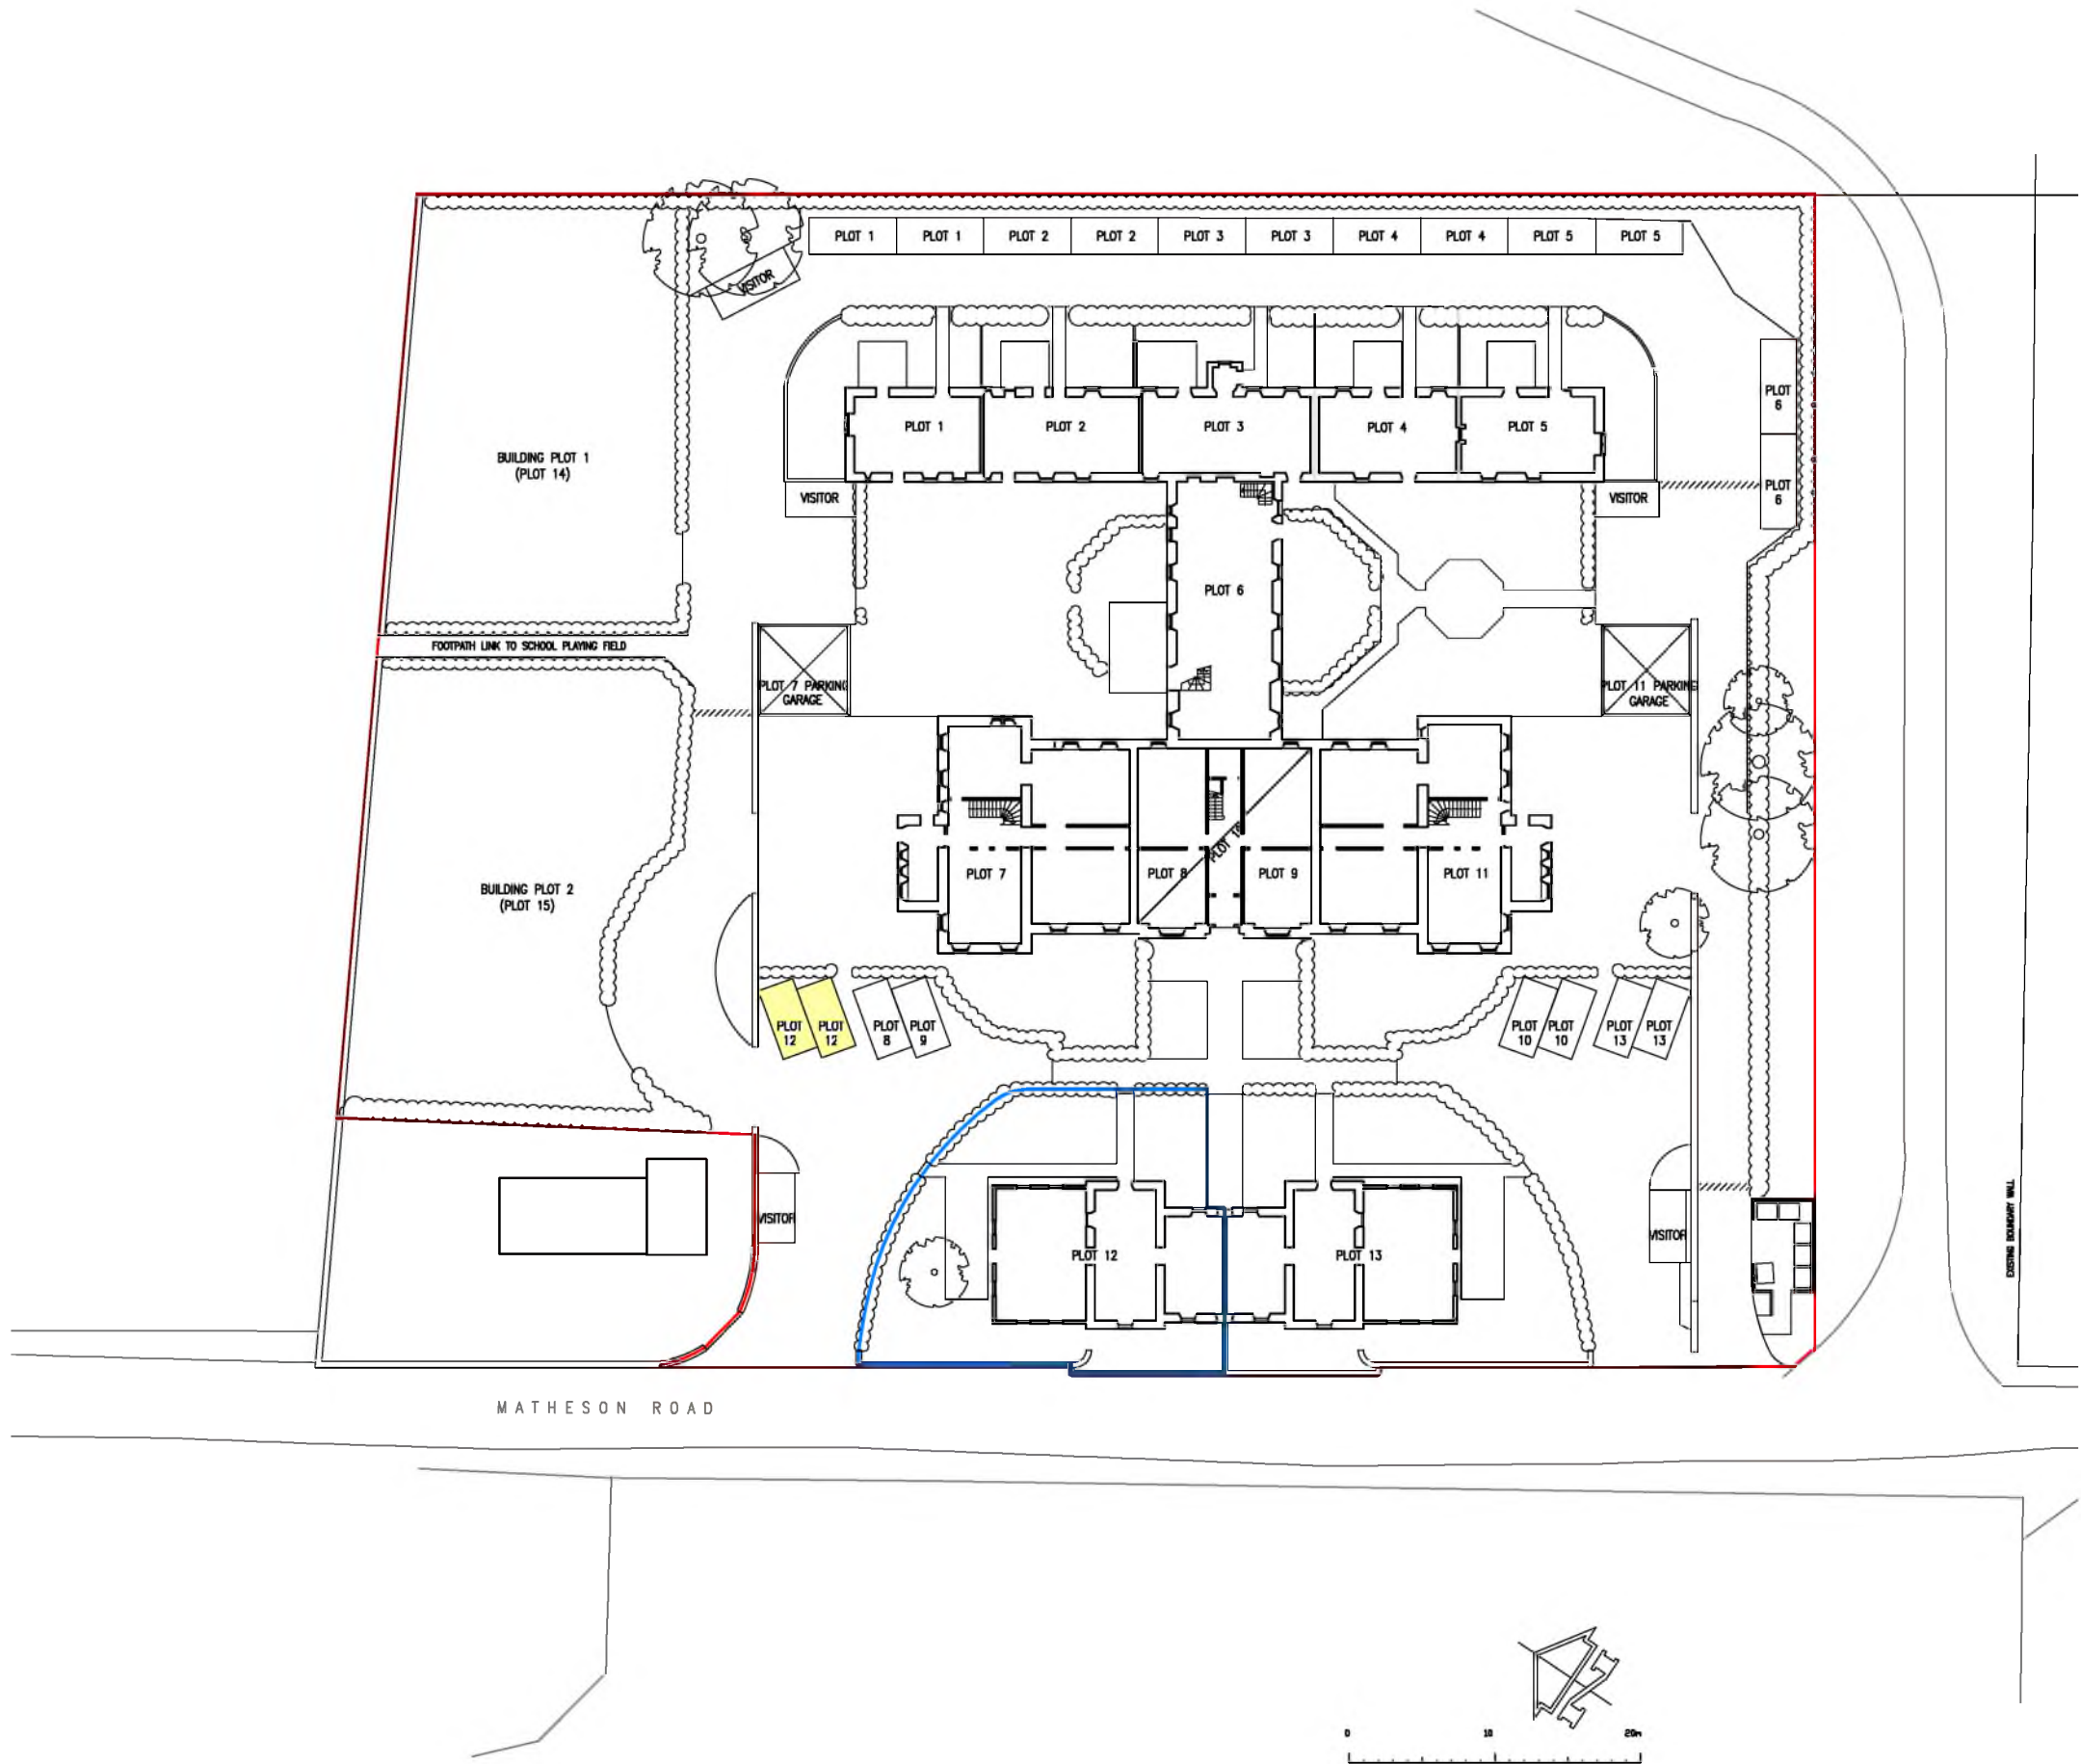


C	22.7.21	SW	BOUNDARY AMENDMENTS
B	16.7.21	SW	PARKING AMENDED
A	11.9.20	SW	UPDATED TO SOLICITOR COMMENTS
MARK	DATE	MADE BY	REVISION
McCartney Associates CIVIL & STRUCTURAL ENGINEERS			
ARCHITECT:			
JOB TITLE:			
MIGDALE HOUSE			
BONAR BRIDGE			
DRAWING TITLE:			
TITLE PLAN			
PLOT 12			
SCALE AT A3: 1:500		DATE: OCT 2019	
DRAWN BY: SW		C.D.M.CHECKED: AM	
JOB No:	DRAWING No:	REVISION:	
21311	9012	C	

Key :

— SITE BOUNDARY

— PLOT BOUNDARY


PARKING SPACES FOR THE RELEVANT PLOT

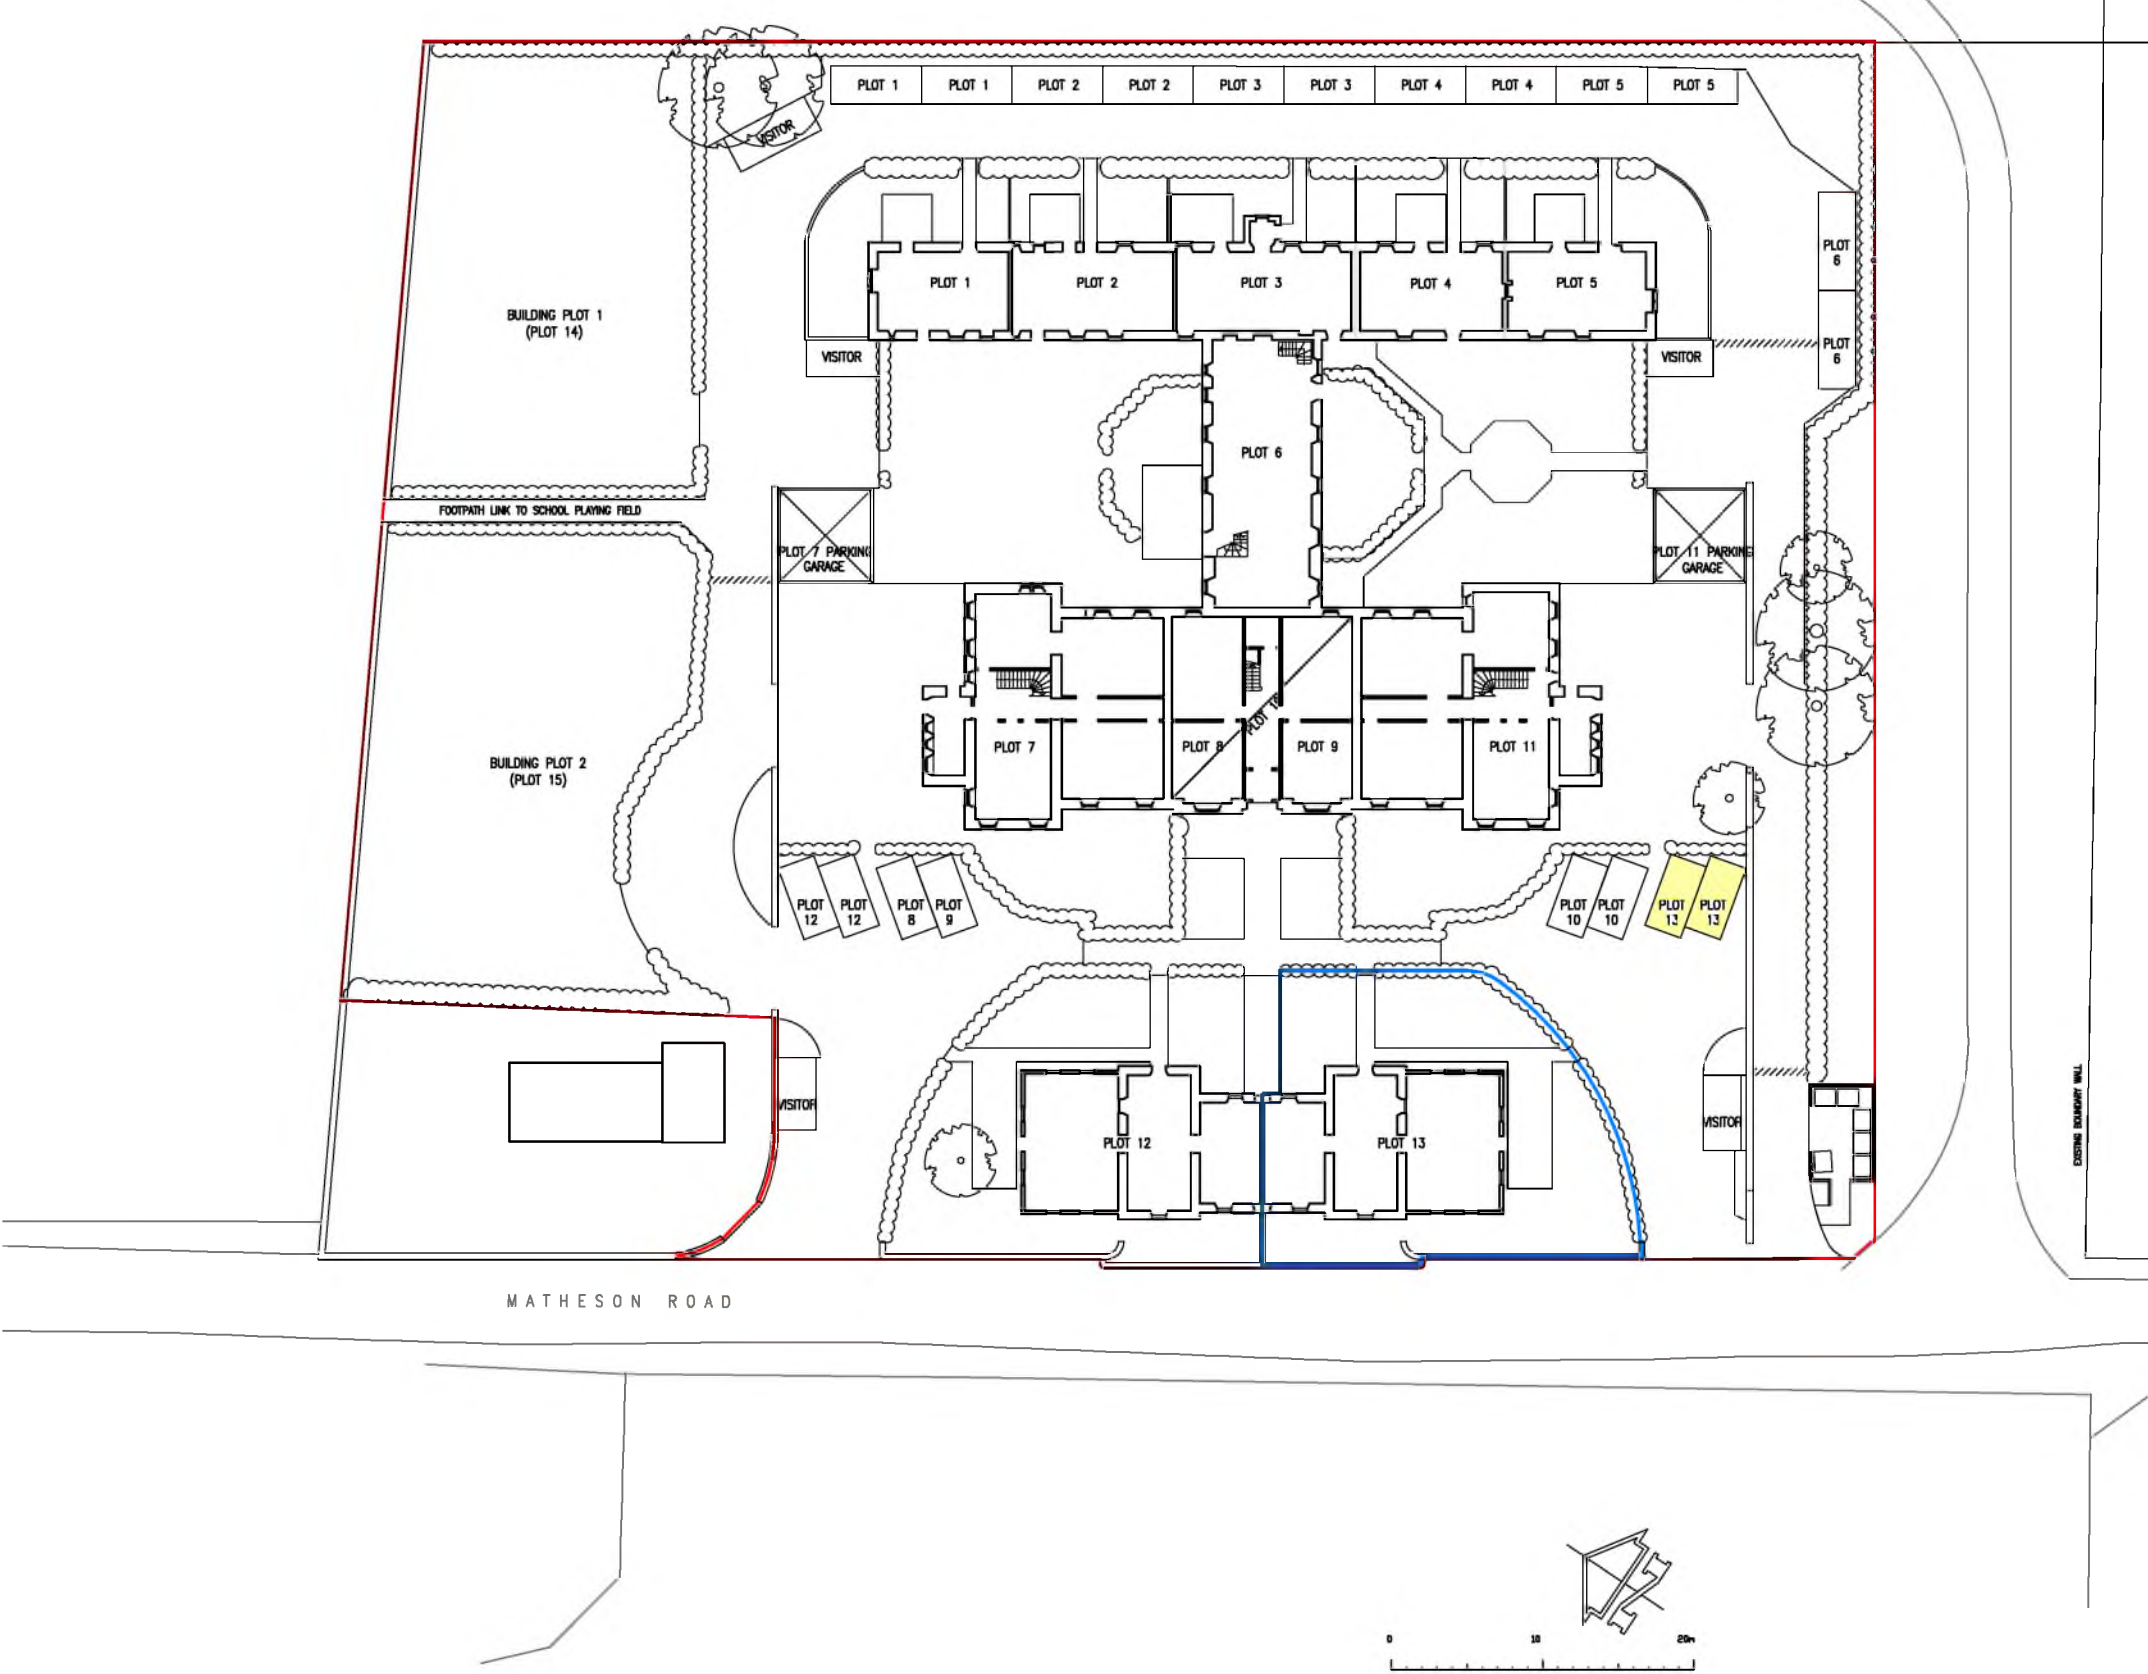

C	22.7.21	SW	BOUNDARY AMENDMENTS
B	16.7.21	SW	PARKING AMENDED
A	11.9.20	SW	UPDATED TO SOLICITOR COMMENTS
MARK	DATE	MADE BY	REVISION
McCartney Associates CIVIL & STRUCTURAL ENGINEERS			
ARCHITECT:			
JOB TITLE:			
MIGDALE HOUSE BONAR BRIDGE			
DRAWING TITLE:			
TITLE PLAN PLOT 13			
SCALE AT A3: 1:500		DATE: OCT 2019	
DRAWN BY: SW		C.D.M.CHECKED: AM	
JOB No:	DRAWING No:	REVISION:	
21311	9013	C	


Key :

- SITE BOUNDARY
— PLOT BOUNDARY

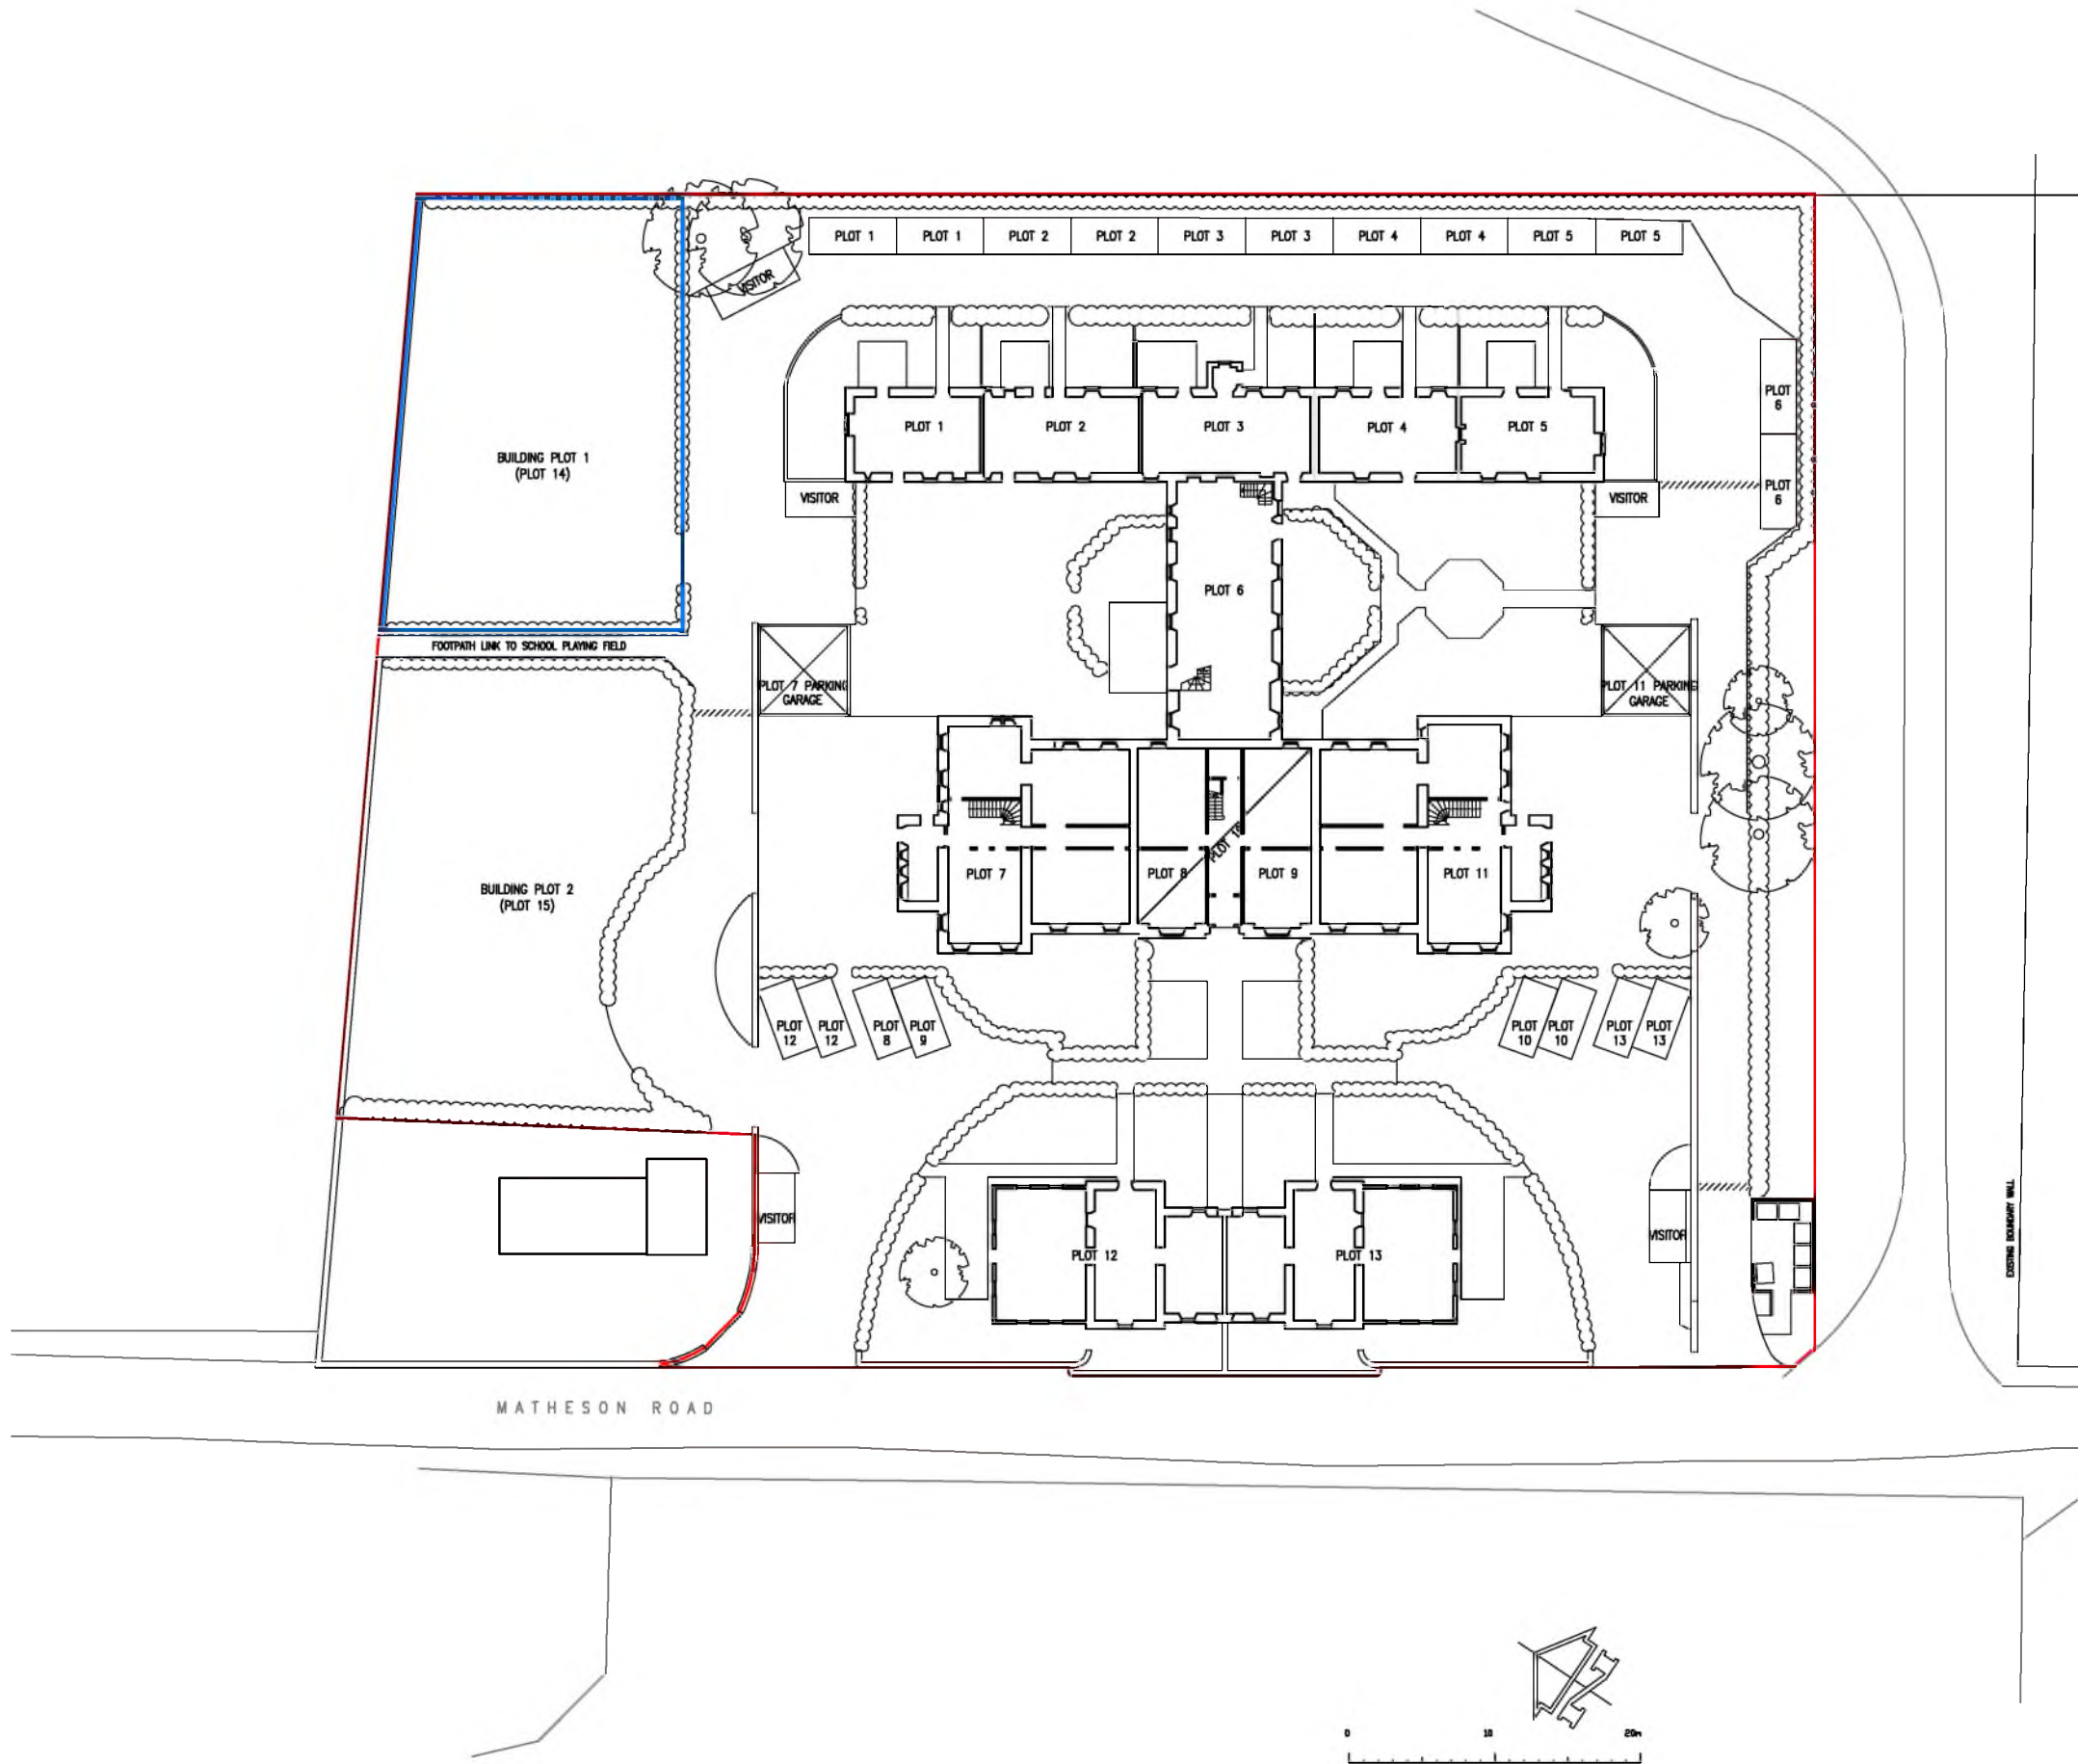

B	22.7.21	SW	BOUNDARY AMENDMENTS
A	16.7.21	SW	BOUNDARY AMENDED
MARK	DATE	MADE BY	REVISION
McCartney Associates CIVIL & STRUCTURAL ENGINEERS			
1 Bonny Street London NW1 5PE T. 020 7485 3924 F. 020 7482 2741 www.mccartney.co.uk			
ARCHITECT:			
JOB TITLE:			
MIGDALE HOUSE BONAR BRIDGE			
DRAWING TITLE:			
TITLE PLAN PLOT 14			
SCALE AT A3: 1:500		DATE: OCT 2019	
DRAWN BY: SW		C.D.M.CHECKED: AM	
JOB No:	DRAWING No:	REVISION:	
21311	9014	B	

Key :
SITE BOUNDARY
PLOT BOUNDARY

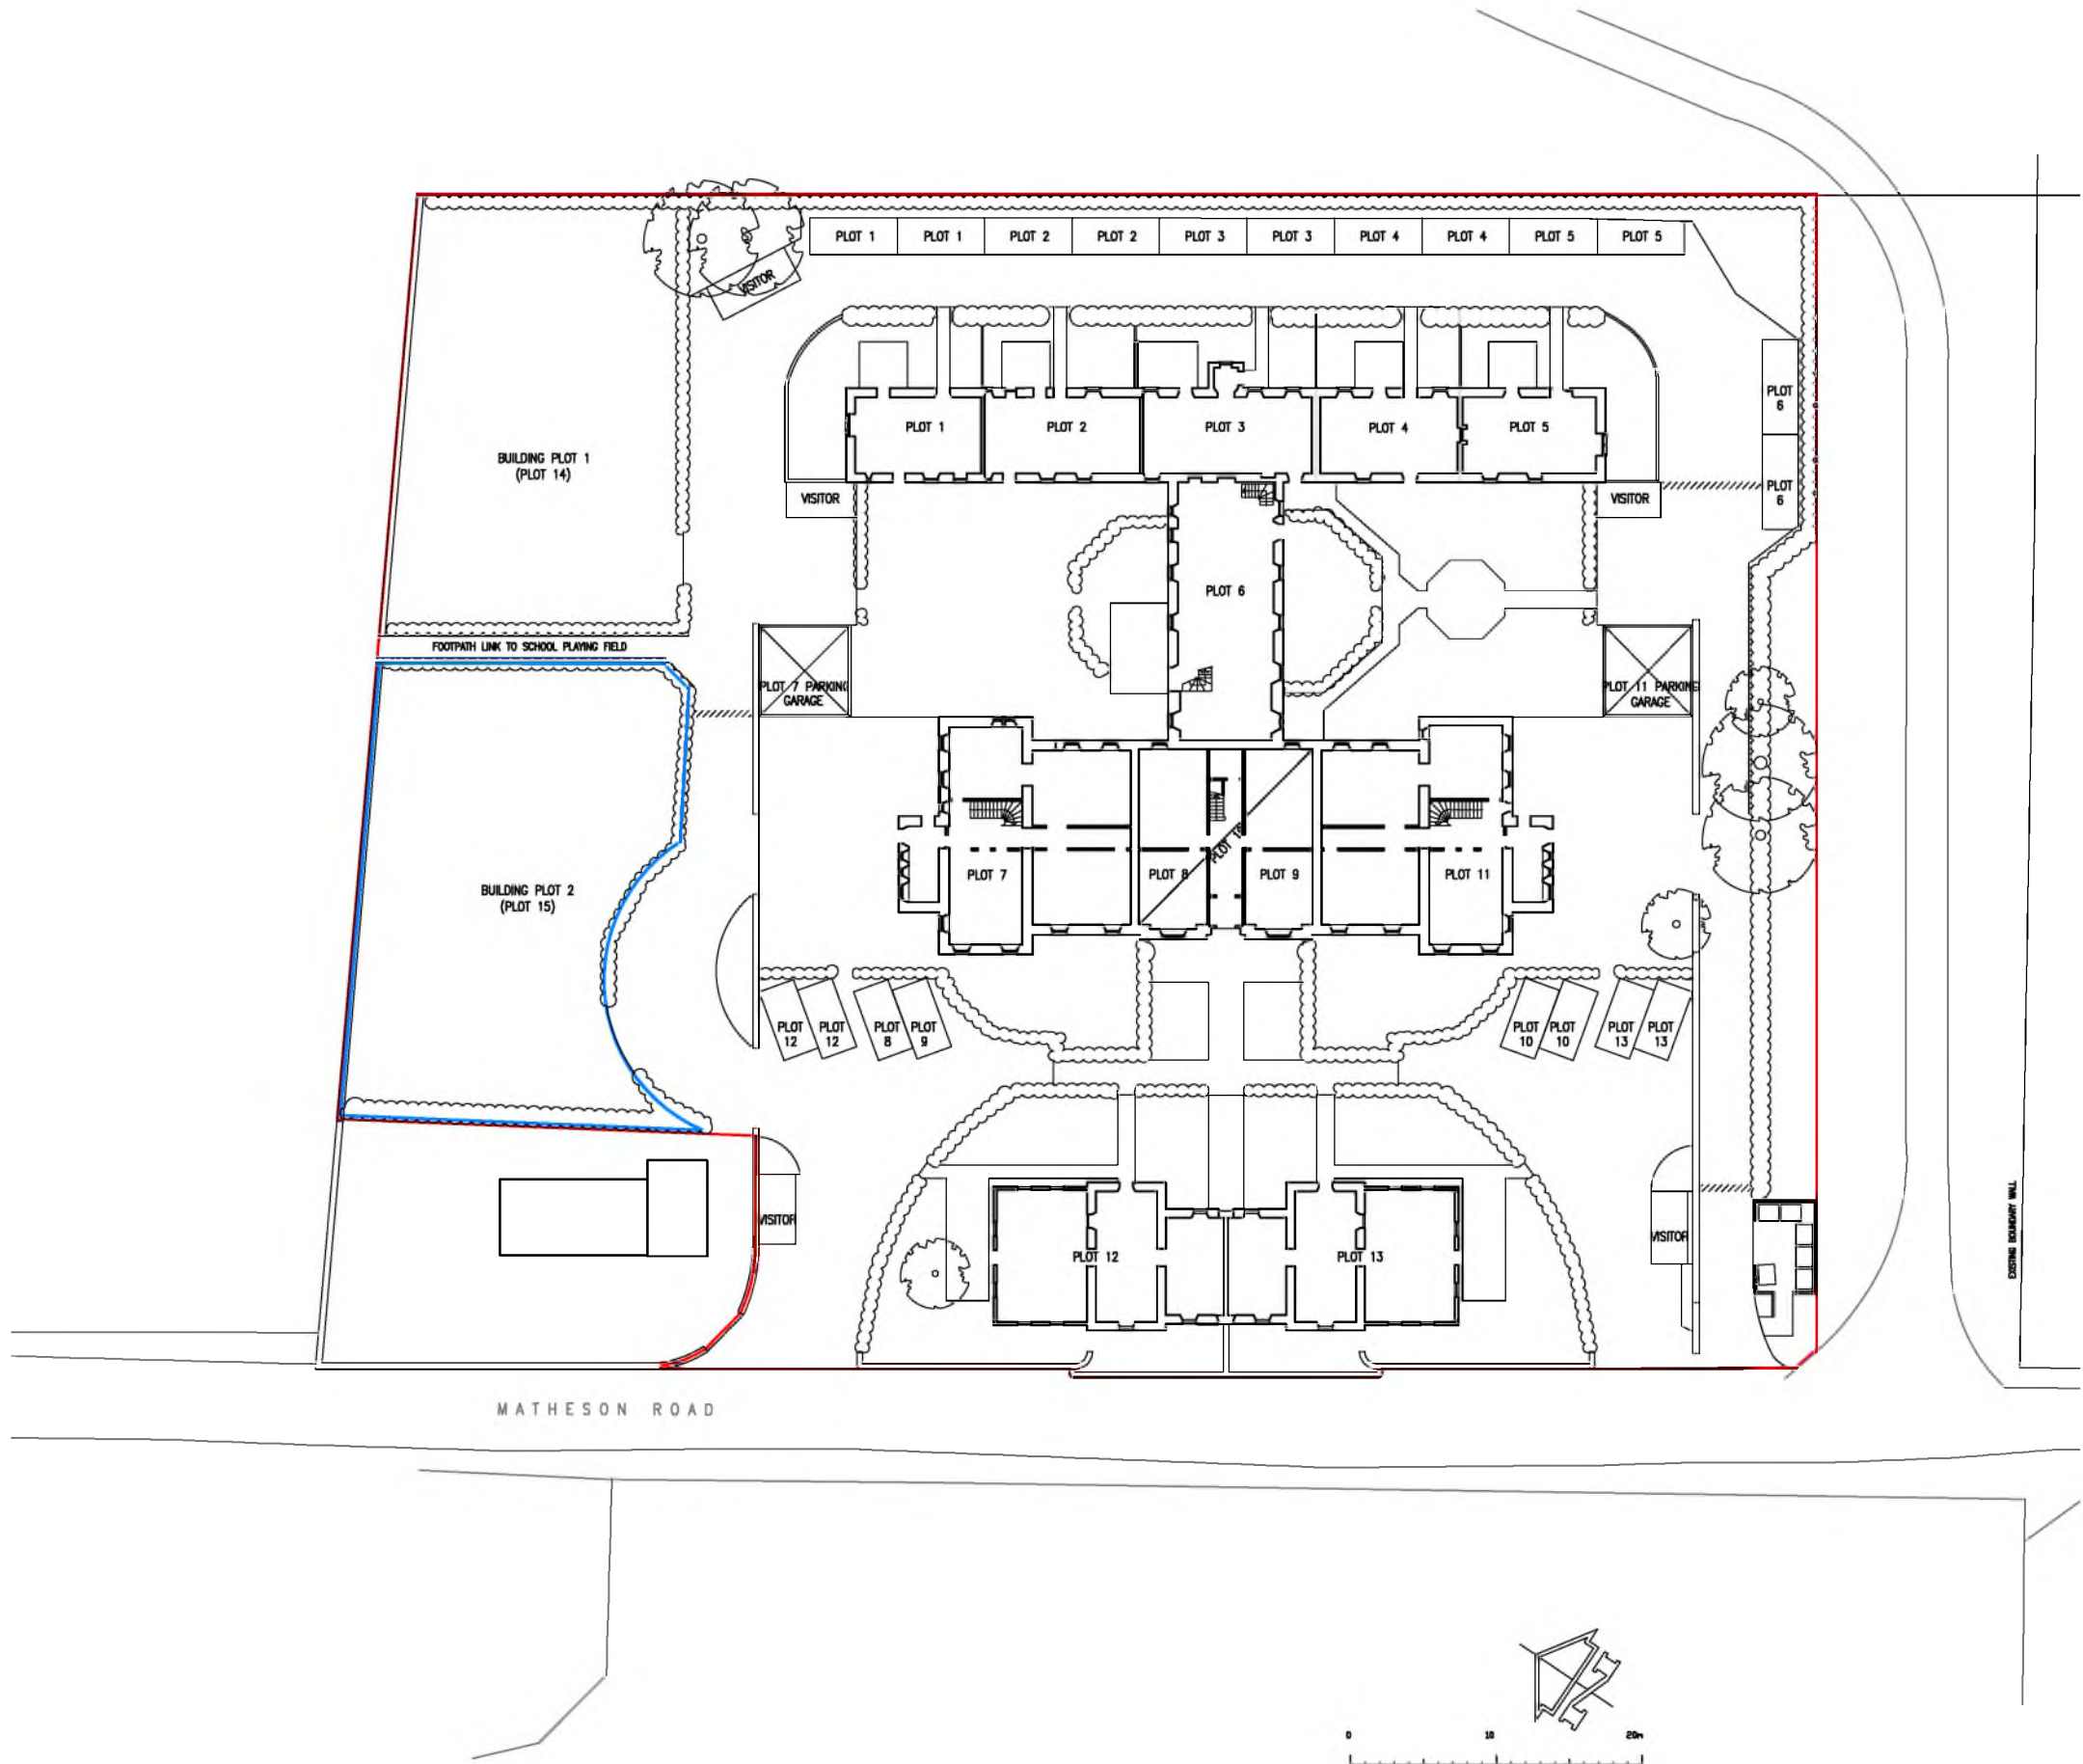

B	22.7.21	SW	BOUNDARY AMENDMENTS
A	16.7.21	SW	BOUNDARY AMENDED
MARK	DATE	MADE BY	REVISION
McCartney Associates CIVIL & STRUCTURAL ENGINEERS			
1 Bonny Street London NW1 5PE T. 020 7485 3924 F. 020 7482 2741 www.mccartney.co.uk			
ARCHITECT:			
JOB TITLE:			
MIGDALE HOUSE BONAR BRIDGE			
DRAWING TITLE:			
TITLE PLAN PLOT 15			
SCALE AT A3: 1:500		DATE: OCT 2019	
DRAWN BY: SW		C.D.M.CHECKED: AM	
JOB No:	DRAWING No:	REVISION:	
21311	9015	B	