


ABBEYGREEN

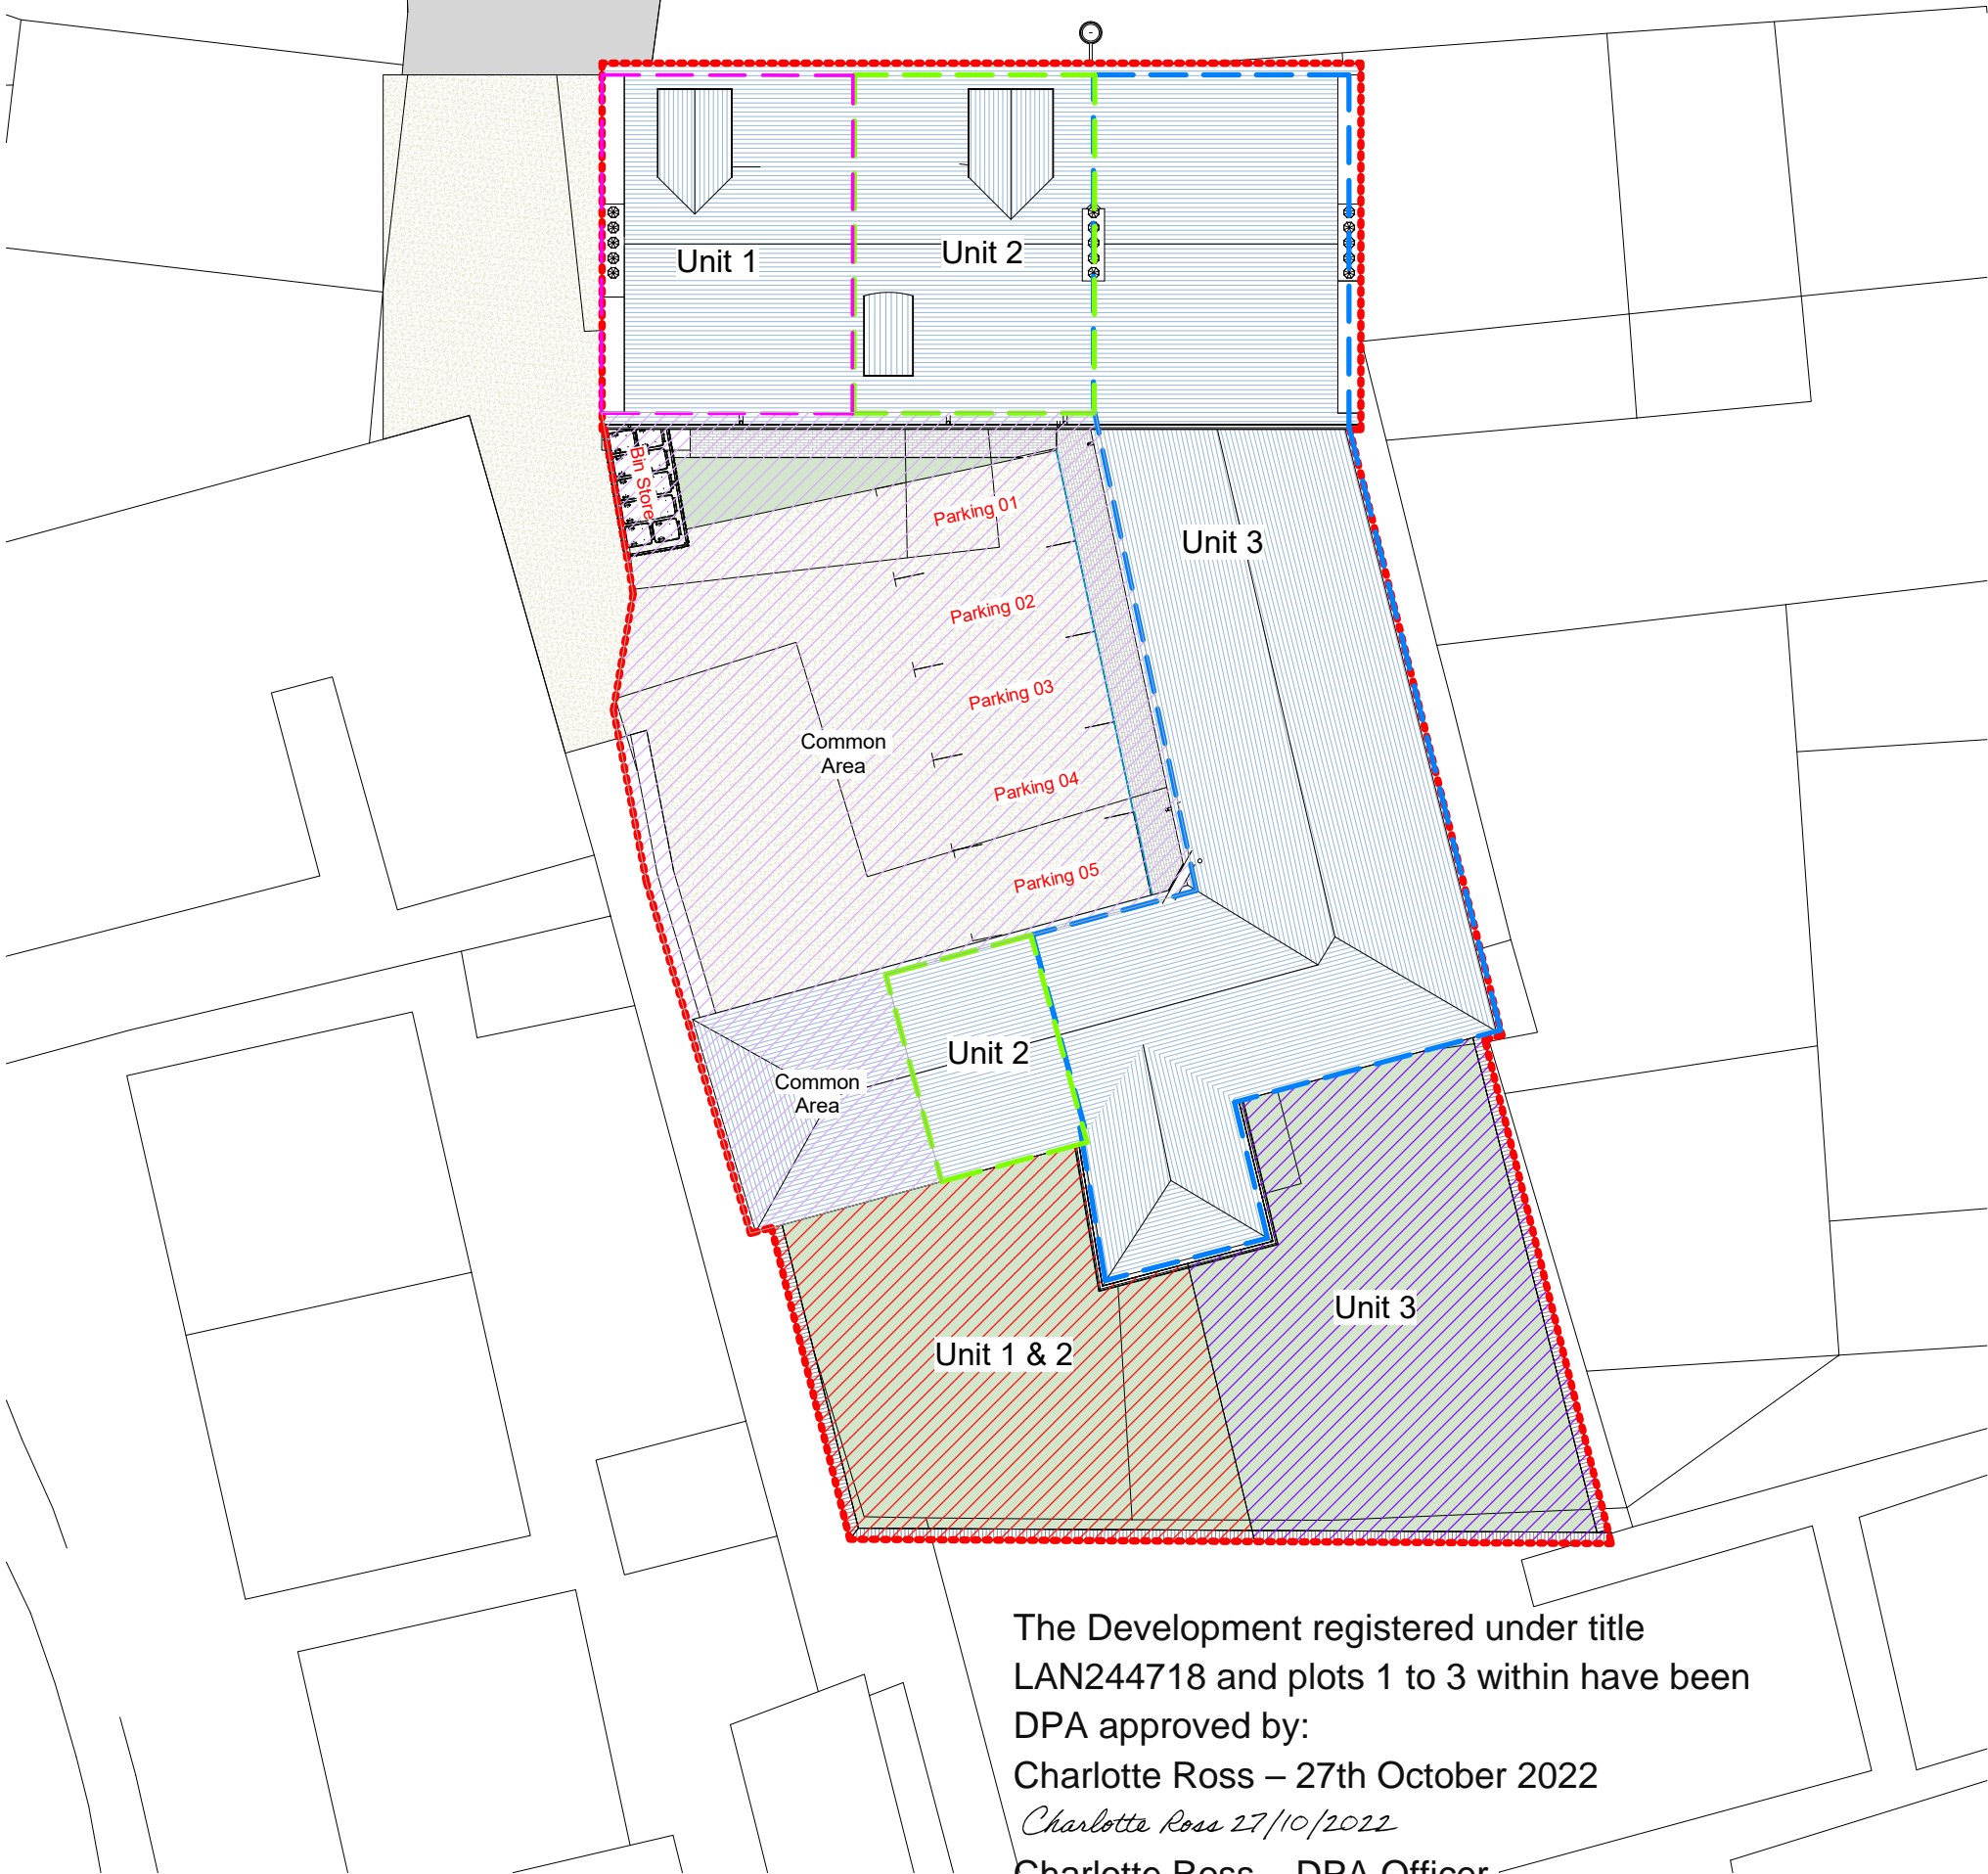

The Development registered under title
LAN244718 and plots 1 to 3 within have been
DPA approved by:

Charlotte Ross – 27th October 2022

Charlotte Ross 27/10/2022

Charlotte Ross – DPA Officer



VISUAL SCALE 1:200

1 **Tilte Plan**
1 : 200



ANGUS
DESIGN
ASSOCIATES LTD

Title Plan


Drawing No: AL(0)002
Scale (A3): 1 : 200

Title Plan

All sizes dimensions and heights are to be
checked on site and confirmed before work
commences. Sites sizes take preference to
scaled sizes

Revision

Date: 06/29/16

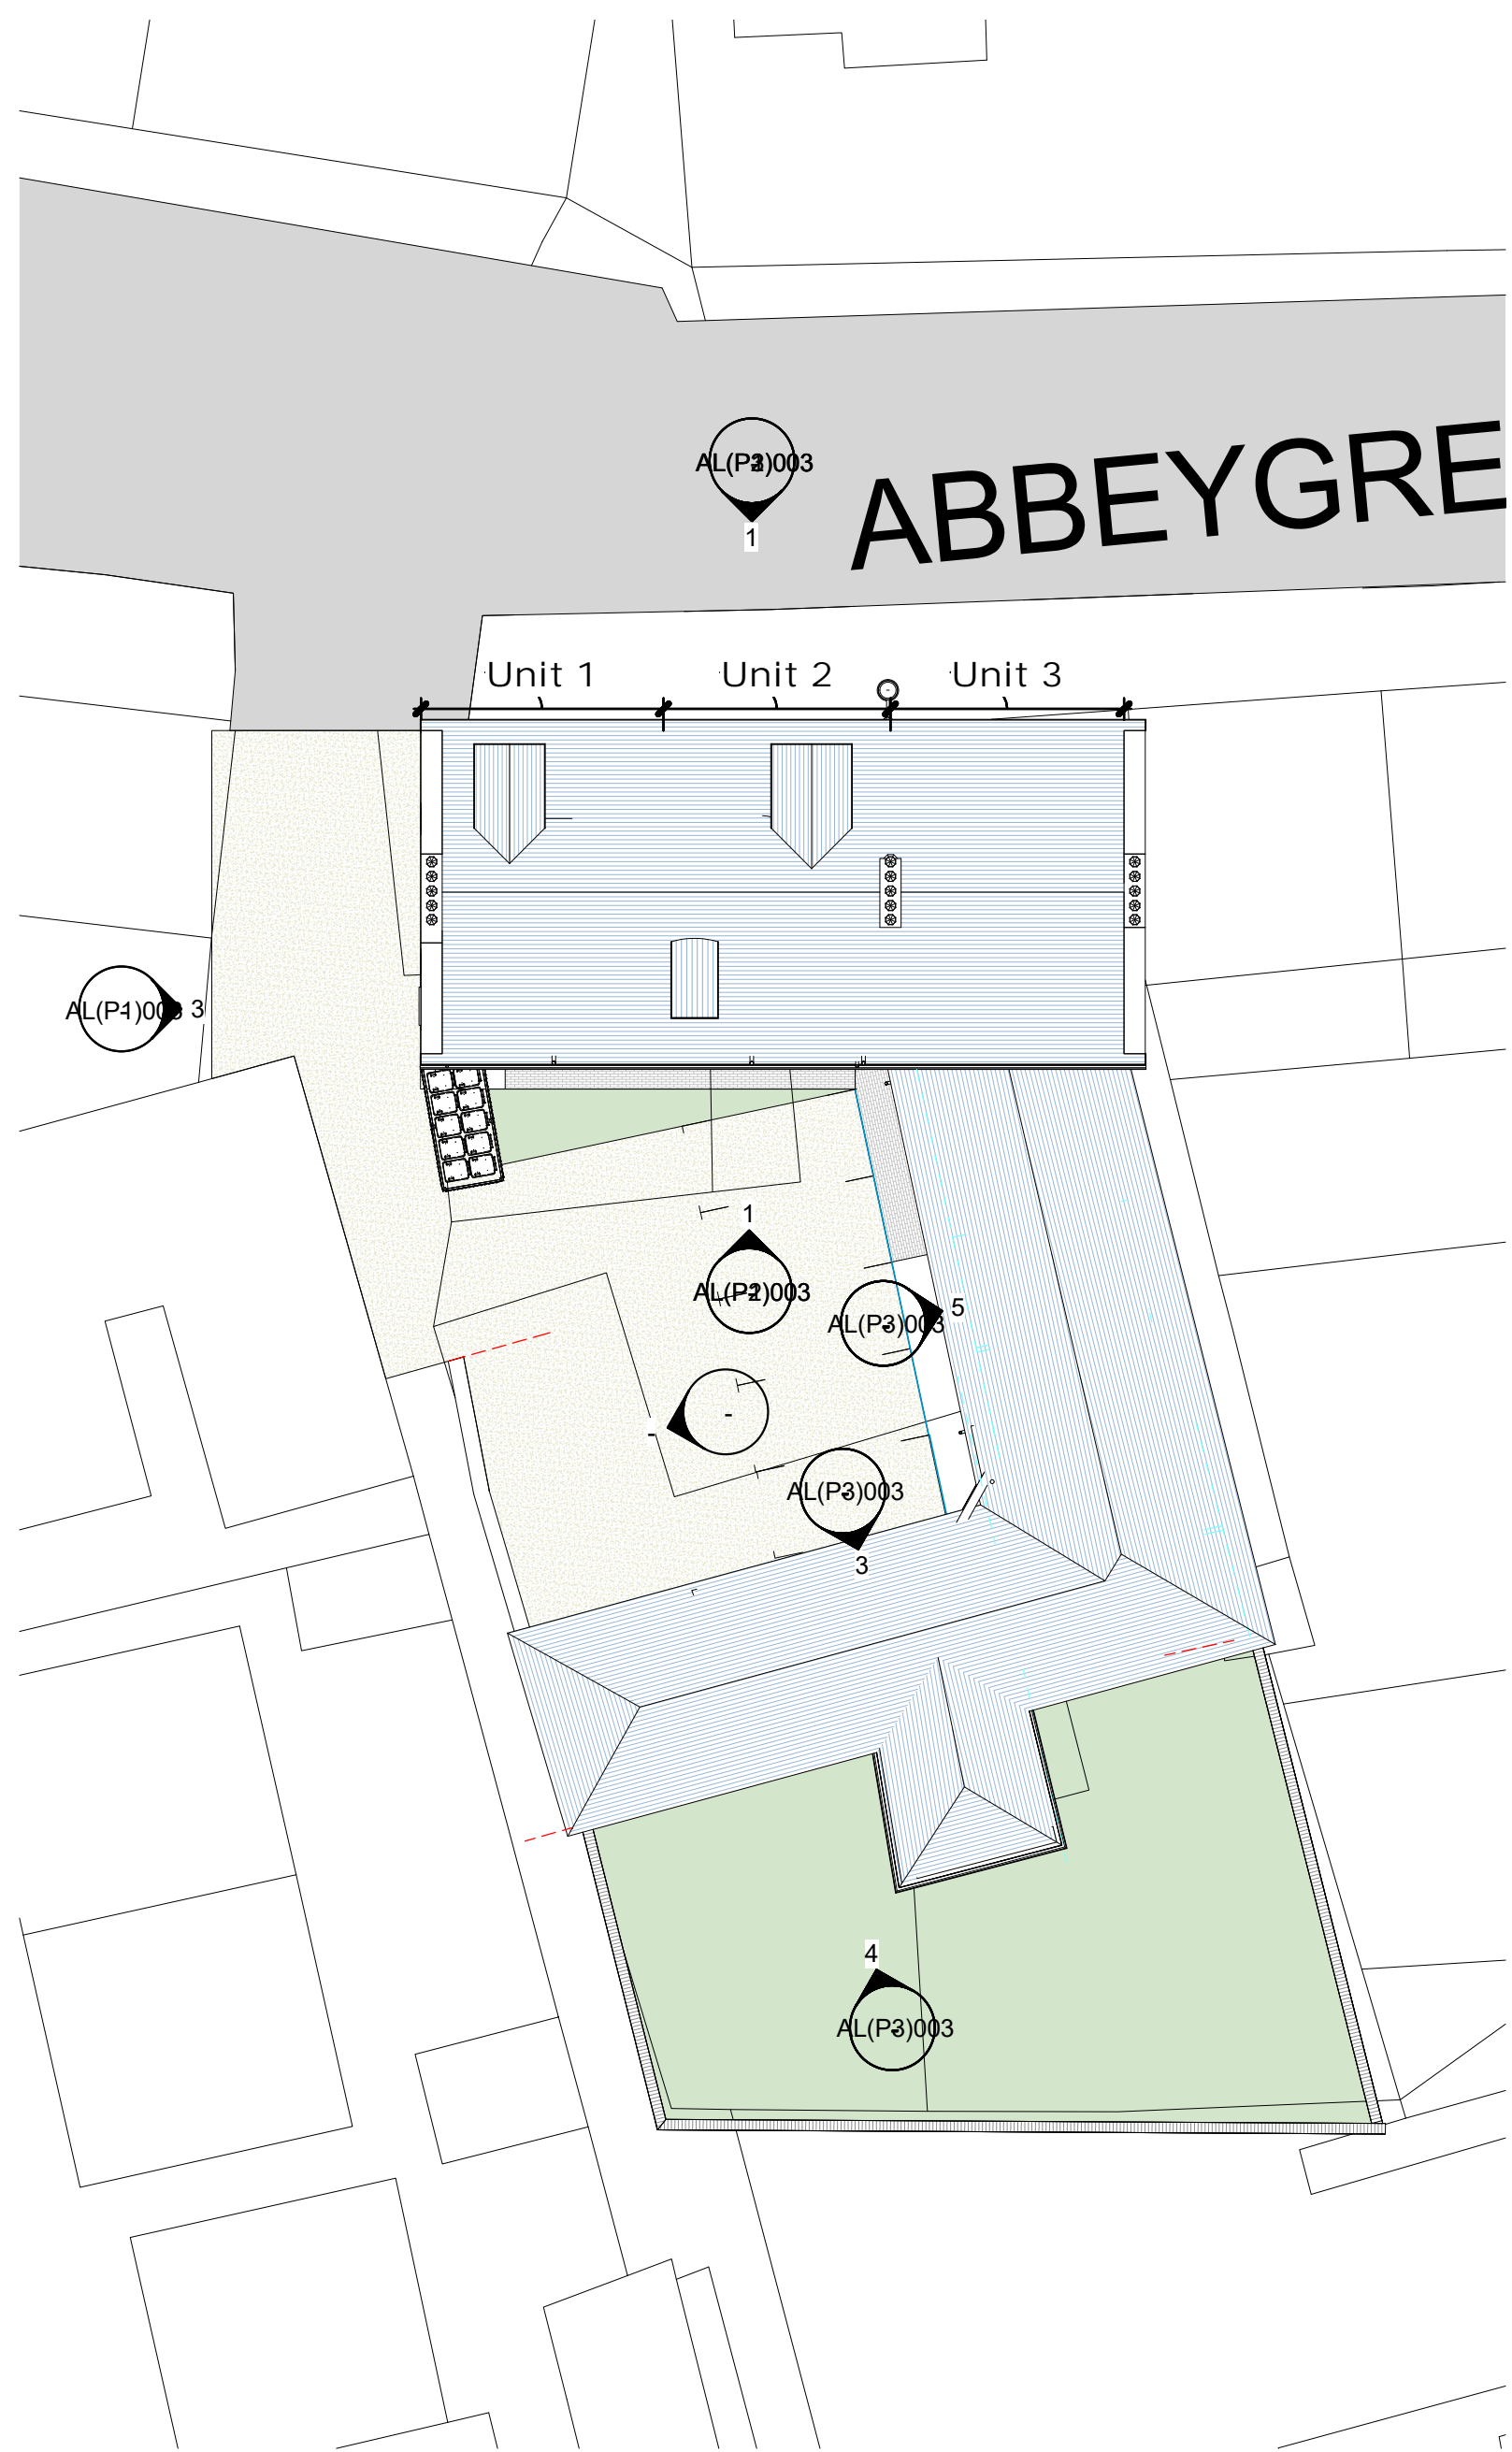

Revision
Date: 01/23/07


ANGUS
DESIGN
ASSOCIATES
LTD

Drawing Issue Sheet


Drawing No: AL(0)000
Scale (A2): As indicated

Building Warrant

All sizes dimensions and heights are to be checked on site and confirmed before work commences. Sites sizes take preference to

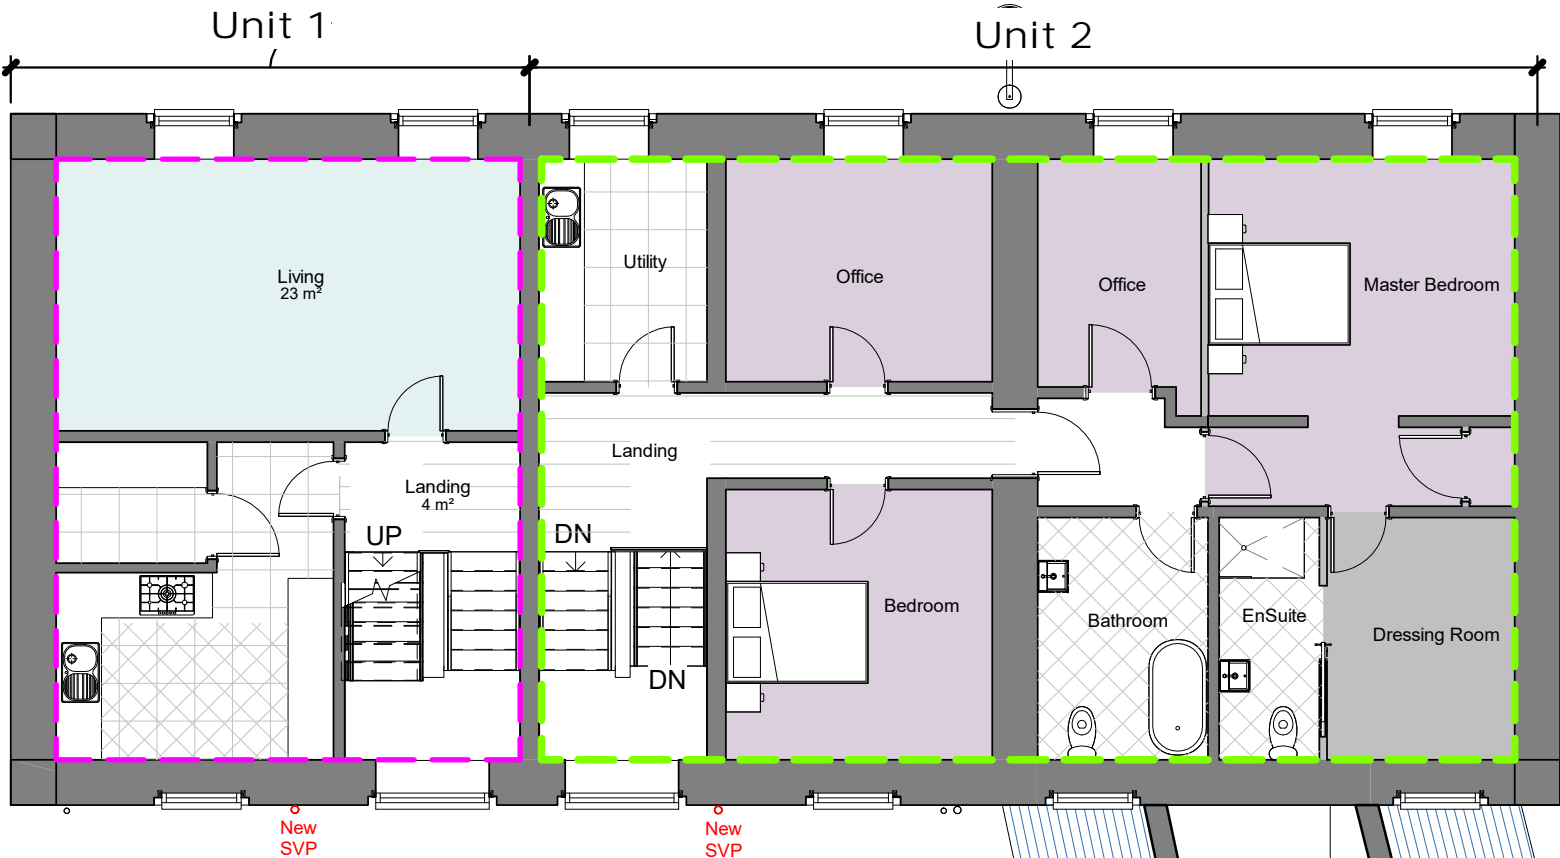

2 Proposed 01 Floor Level
1 : 100

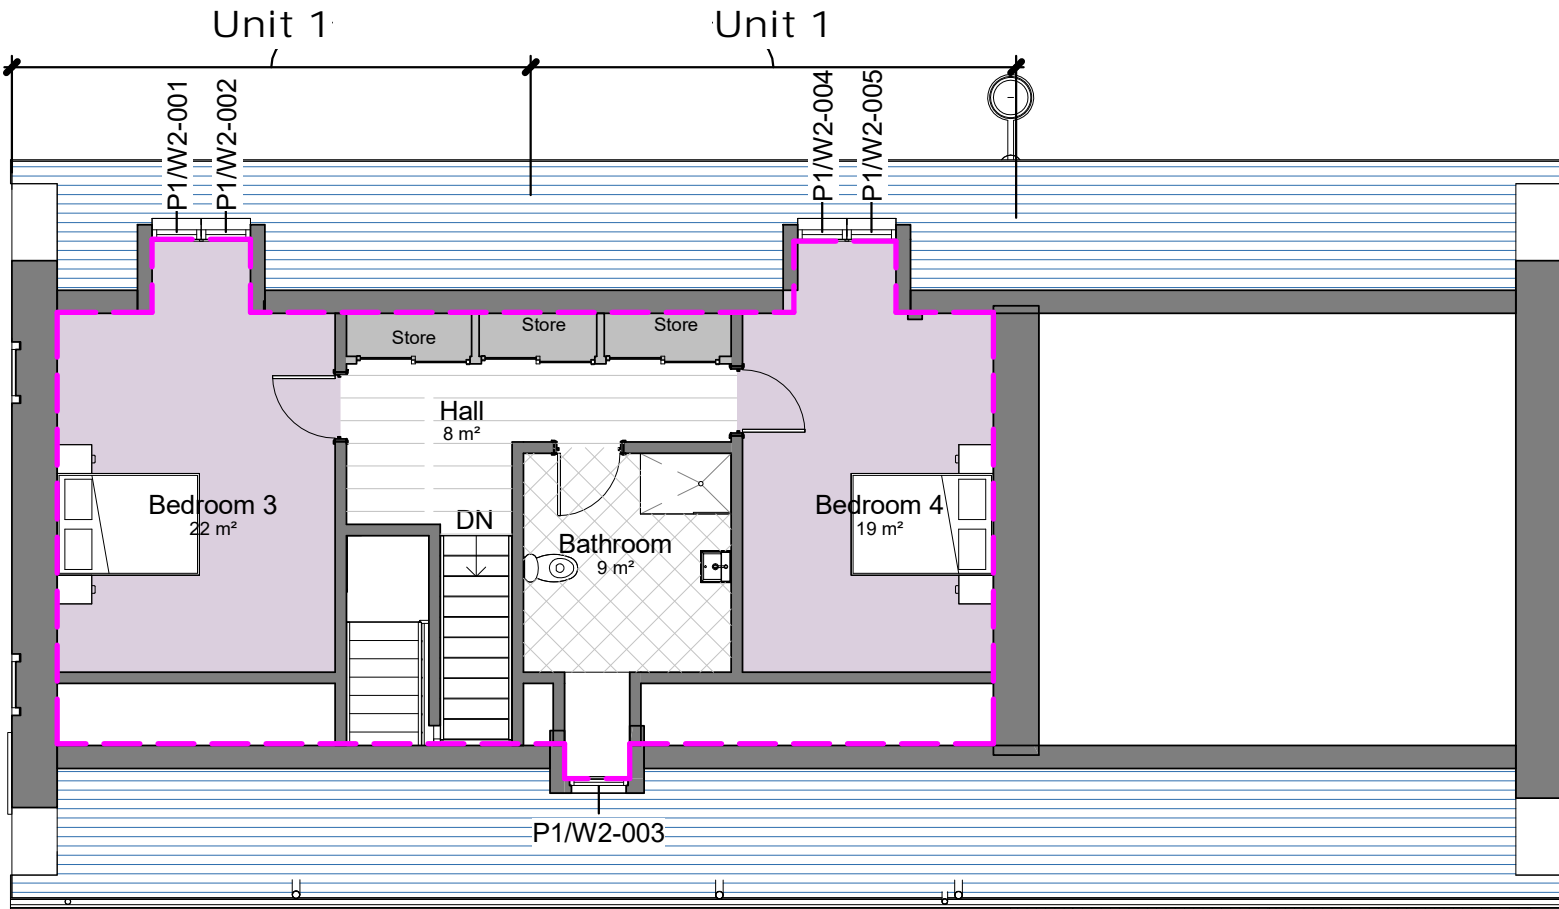

1 Proposed 02 Floor Level
1 : 100

Revision
Date: 03/03/22

ANGUS
DESIGN
ASSOCIATES
LTD

Drawing No: AL(0)000a
Scale (A2): 1 : 100

Building Warrant

All sizes dimensions and heights are to be checked
on site and confirmed before work commences.
Sites sizes take preference to scaled sizes