


**DEED PLAN**  
1 : 1000

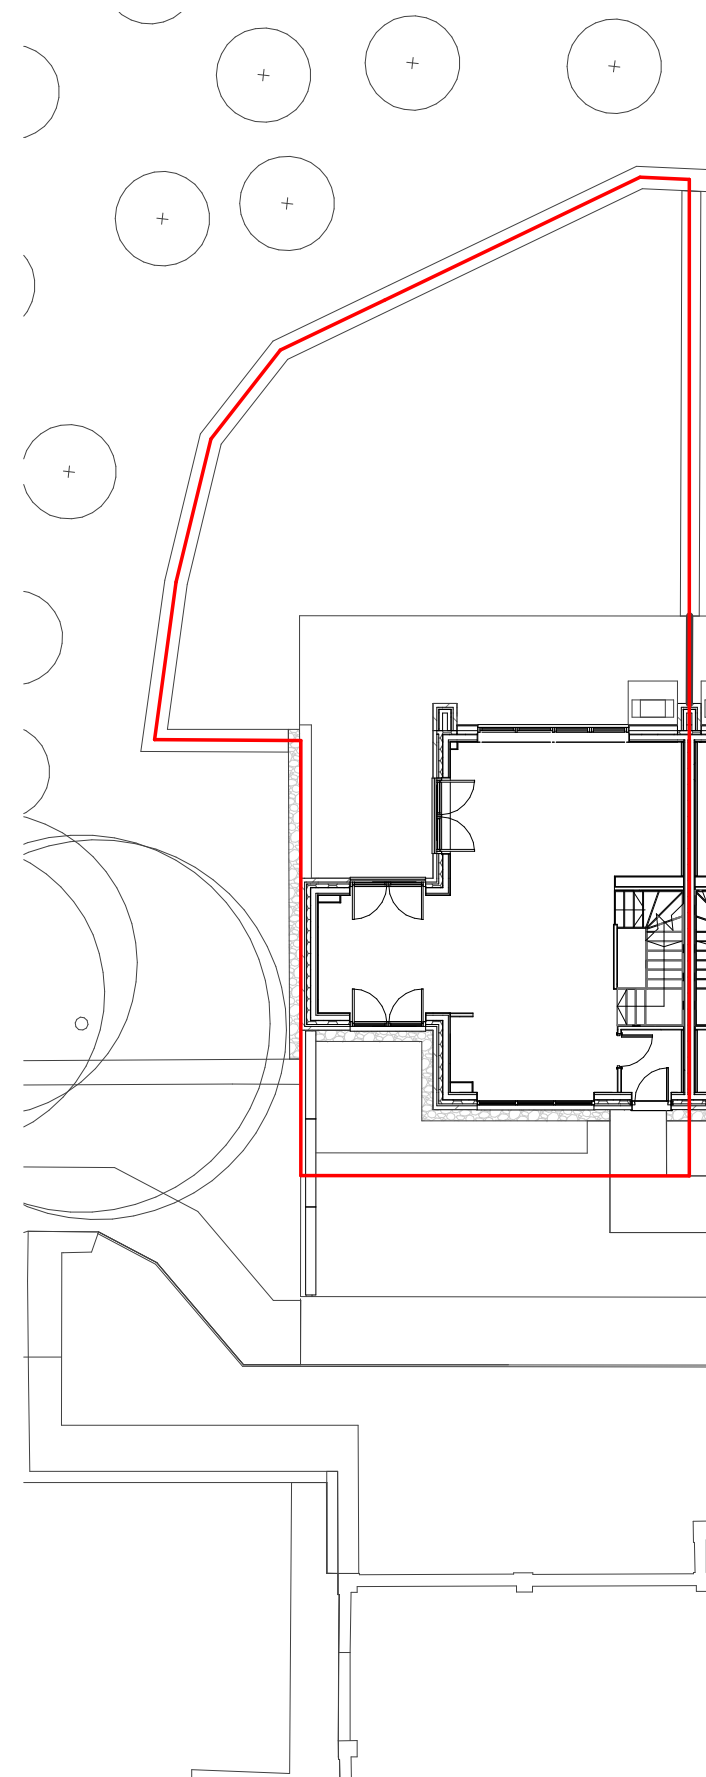

**PLOT NC01 GROUND FLOOR PLAN**  
1 : 200

The development registered under title  
MID210689 and plots NC01 to NC10  
within have been DPA approved by:  
*D MacDonald - 23/05/2023*  
David MacDonald (DPA Officer)

internal job no  
**E1926**  
dwg no  
**CHP-CDA-SW-00-DR-A-LE-0201** revision  
**P1**

Notes  
1. Do not scale off this drawing  
2. Drawing to be read in conjunction with the specification and all relevant drawing information  
3. Contractor to check all dimensions on site Comprehensive Design Architects to be advised of any discrepancies between this drawing and site conditions immediately  
4. Dimensions are in millimeters unless otherwise stated  
Registered Office: Comprehensive Design Architects Limited  
16 Moray Place EDINBURGH EH3 6DT  
Registered in Scotland: SC311114  
© Comprehensive Design Architects Ltd. All rights reserved

**CONSTRUCTION (DESIGN AND MANAGEMENT) REGULATIONS 2015**

This drawing is to be read in conjunction with CDA's Standard Hazard and Risk Assessment of architectural matters (CDM) series drawings.

Works to be carried out in accordance with the Construction Phase plan prepared by the Principal Contractor.

 **PLOT BOUNDARY**

P1	17.02.23	FIRST ISSUE		IM	IM
Rev	Date	Description		drawn	chkd



**Comprehensive Design Architects**

16 Moray Place Edinburgh EH3 6DT  
T: 0131 225 1111 www.cda-group.co.uk

client  
AEROF CRAIGHOUSE LTD.


project title  
SITE WIDE, CRAIGHOUSE

drawing title  
NORTH CRAIG - FEU PLAN - GROUND FLOOR PLOT NC01


date	scale	drawn by	checked by
17.02.23	NOTED@A3	IM	IM

status	status code
LEGAL PLAN	S0

internal job no  
**E1926**  
dwg no  
**CHP-CDA-SW-00-DR-A-LE-0201** revision  
**P1**

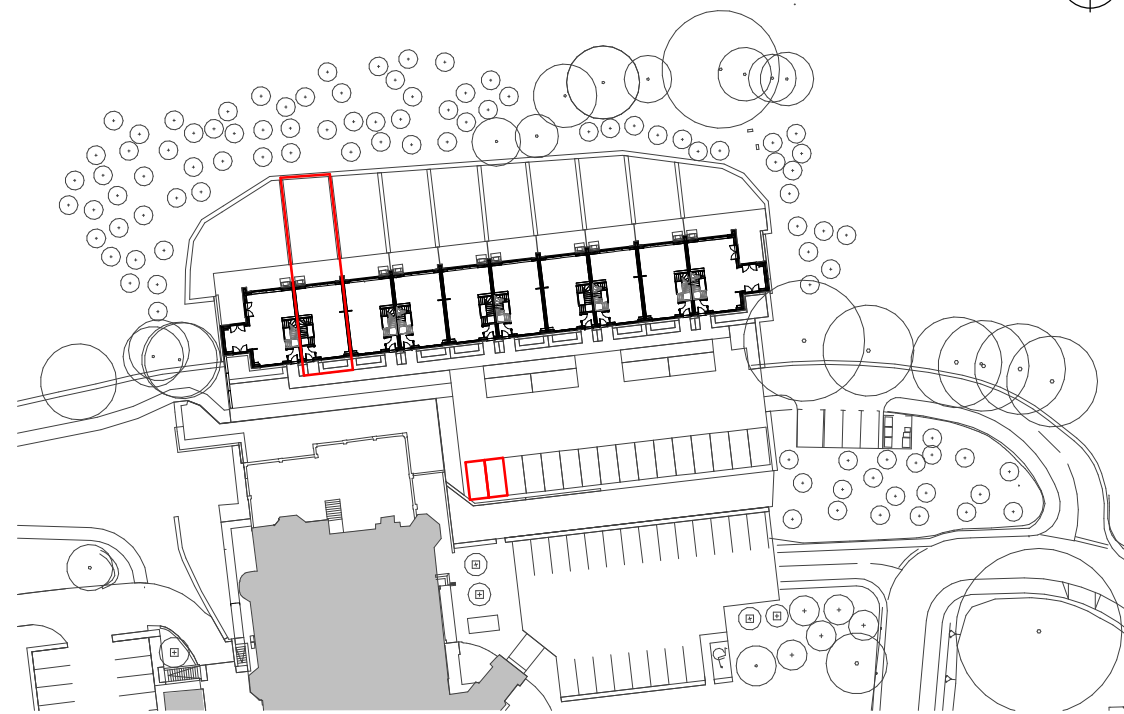

**DEED PLAN**  
**1 : 1000**

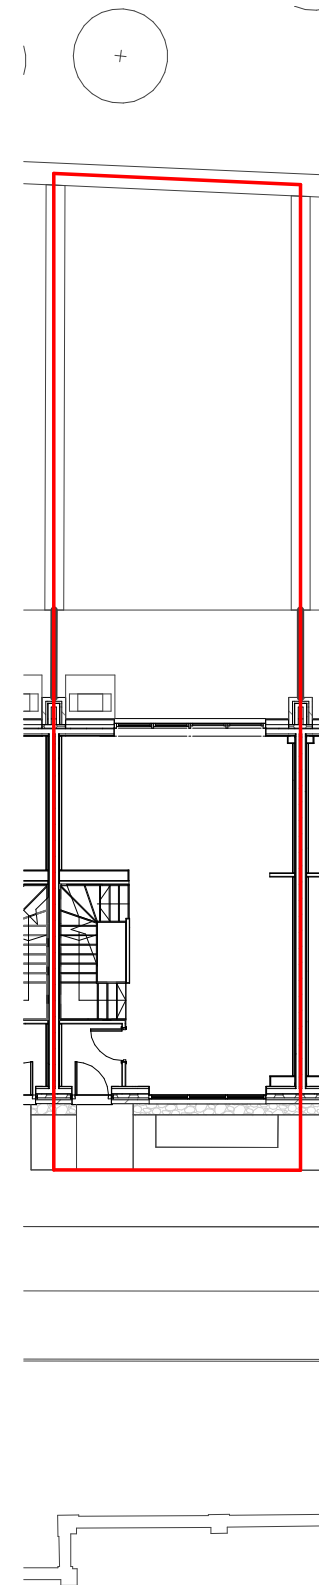

**PLOT NC02 GROUND FLOOR PLAN**  
**1 : 200**

Internal job no  
**E1926**  
dwg no  
**CHP-CDA-SW-00-DR-A-LE-0202** revision  
**P1**

Notes  
1. Do not scale off this drawing  
2. Drawing to be read in conjunction with the specification and all relevant drawing information  
3. Contractor to check all dimensions on site Comprehensive Design Architects to be advised of any discrepancies between this drawing and site conditions immediately  
4. Dimensions are in millimeters unless otherwise stated  
Registered Office: Comprehensive Design Architects Limited  
16 Moray Place EDINBURGH EH3 6DT  
Registered in Scotland: SC311114  
© Comprehensive Design Architects Ltd. All rights reserved

**CONSTRUCTION (DESIGN AND MANAGEMENT) REGULATIONS 2015**

This drawing is to be read in conjunction with CDA's Standard Hazard and Risk Assessment of architectural matters (CDM) series drawings.

Works to be carried out in accordance with the Construction Phase plan prepared by the Principal Contractor.

— PLOT BOUNDARY

Rev	Date	Description	IM drawn	IM chkd
P1	17.02.23	FIRST ISSUE		



**Comprehensive Design Architects**  
16 Moray Place Edinburgh EH3 6DT  
T: 0131 225 1111 www.cda-group.co.uk

client  
**AEROF CRAIGHOUSE LTD.**


project title  
**SITE WIDE, CRAIGHOUSE**

drawing title  
**NORTH CRAIG - FEU PLAN - GROUND FLOOR PLOT NC02**


date	scale	drawn by	checked by
17.02.23	NOTED@A3	IM	IM

status  
**LEGAL PLAN** status code  
**S0**

Internal job no  
**E1926**  
dwg no  
**CHP-CDA-SW-00-DR-A-LE-0202** revision  
**P1**

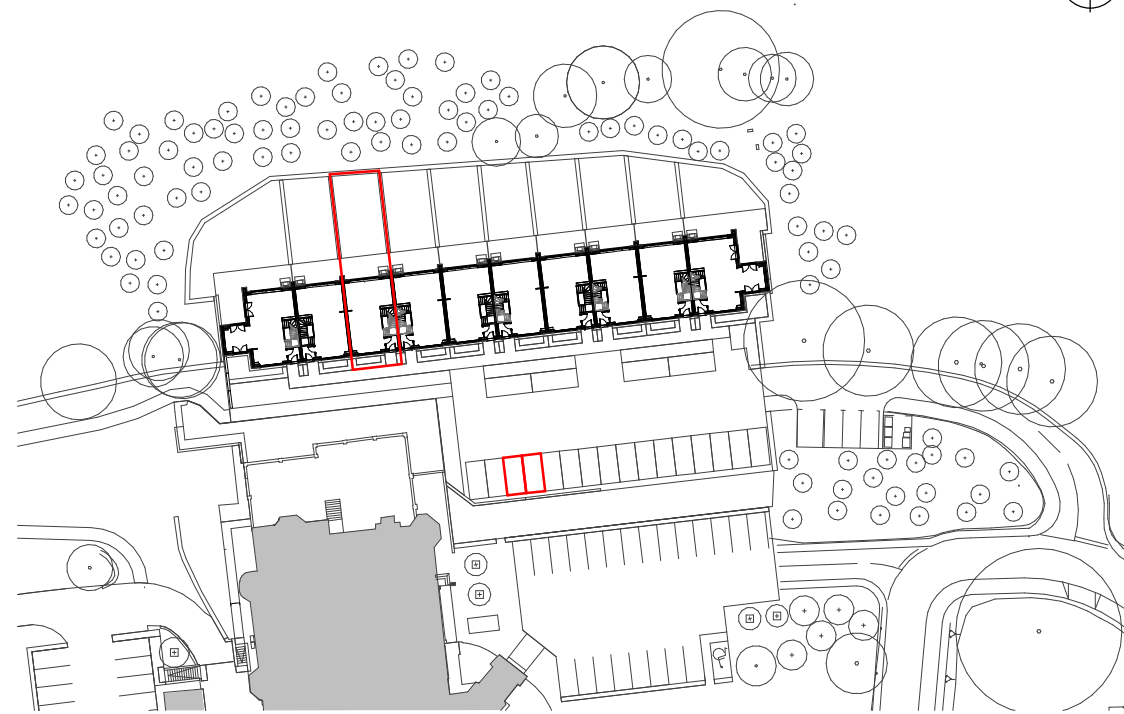

**DEED PLAN**  
1 : 1000

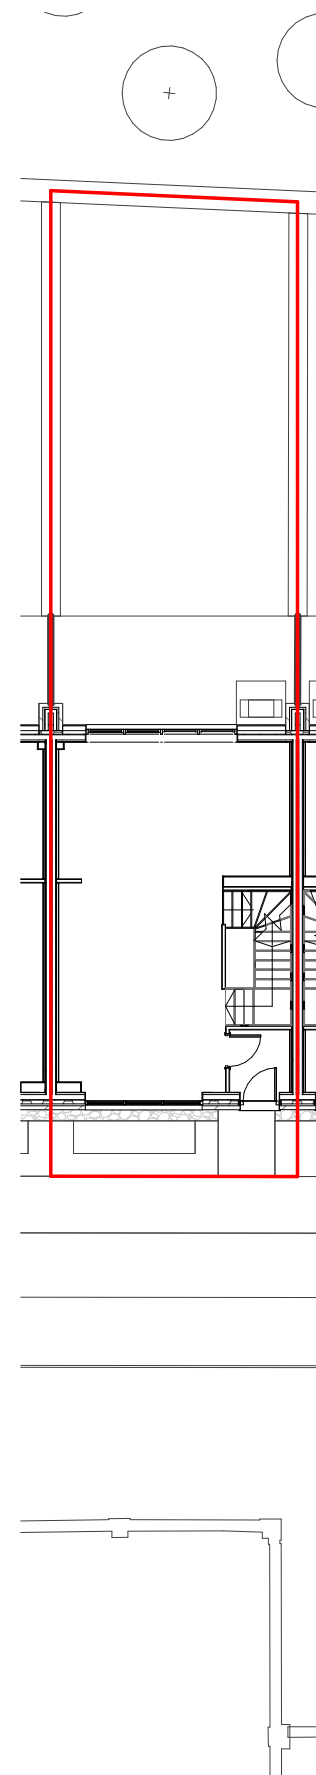

**PLOT NC03 GROUND FLOOR PLAN**  
1 : 200

internal job no  
E1926  
dwg no  
**CHP-CDA-SW-00-DR-A-LE-0203** P1

Notes  
 1. Do not scale off this drawing  
 2. Drawing to be read in conjunction with the specification and all relevant drawing information  
 3. Contractor to check all dimensions on site Comprehensive Design Architects to be advised of any discrepancies between this drawing and site conditions immediately  
 4. Dimensions are in millimeters unless otherwise stated  
 Registered Office: Comprehensive Design Architects Limited  
 16 Moray Place EDINBURGH EH3 6DT  
 Registered in Scotland: SC311114  
 © Comprehensive Design Architects Ltd. All rights reserved

**CONSTRUCTION (DESIGN AND MANAGEMENT) REGULATIONS 2015**  
 This drawing is to be read in conjunction with CDA's Standard Hazard and Risk Assessment of architectural matters (CDM) series drawings.  
 Works to be carried out in accordance with the Construction Phase plan prepared by the Principal Contractor.

— PLOT BOUNDARY

Rev	Date	Description	IM drawn	IM chkd
P1	17.02.23	FIRST ISSUE		



**Comprehensive Design Architects**  
 16 Moray Place Edinburgh EH3 6DT  
 T: 0131 225 1111 www.cda-group.co.uk

client  
AEROF CRAIGHOUSE LTD.


project title  
SITE WIDE, CRAIGHOUSE

drawing title  
NORTH CRAIG - FEU PLAN - GROUND FLOOR PLOT NC03



date	scale	drawn by	checked by
17.02.23	NOTED@A3	IM	IM

status  
LEGAL PLAN S0

internal job no  
E1926  
dwg no  
**CHP-CDA-SW-00-DR-A-LE-0203** P1

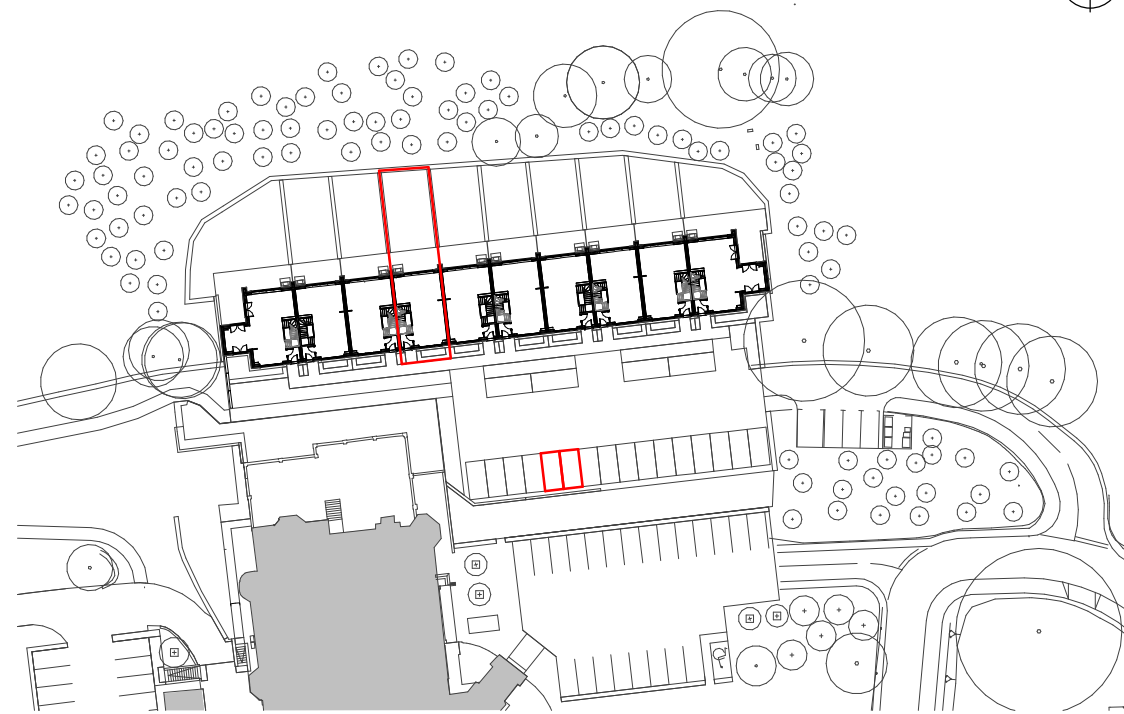


**DEED PLAN**  
1 : 1000

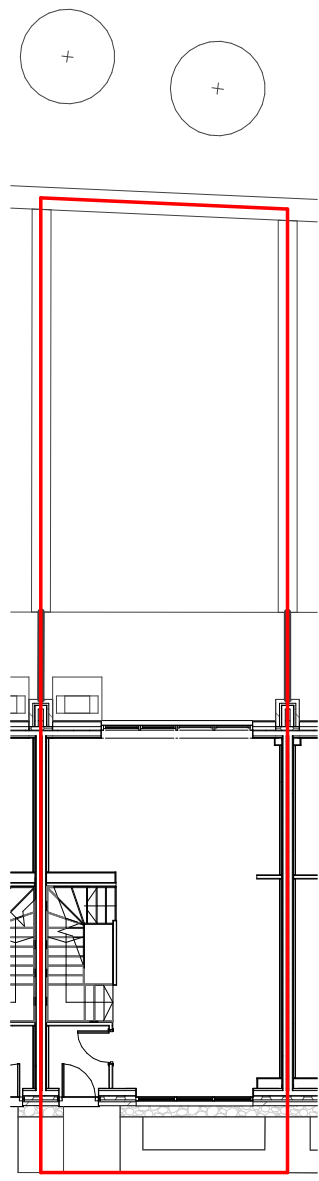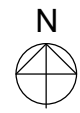


**PLOT NC04 GROUND FLOOR PLAN**  
1 : 200

Internal job no <b>E1926</b>		revision	
dwg no <b>CHP-CDA-SW-00-DR-A-LE-0204</b>		<b>P1</b>	
Notes			
1. Do not scale off this drawing 2. Drawing to be read in conjunction with the specification and all relevant drawing information 3. Contractor to check all dimensions on site Comprehensive Design Architects to be advised of any discrepancies between this drawing and site conditions immediately 4. Dimensions are in millimeters unless otherwise stated			
Registered Office: Comprehensive Design Architects Limited 16 Moray Place EDINBURGH EH3 6DT Registered in Scotland: SC311114 © Comprehensive Design Architects Ltd. All rights reserved			
CONSTRUCTION (DESIGN AND MANAGEMENT) REGULATIONS 2015			
This drawing is to be read in conjunction with CDA's Standard Hazard and Risk Assessment of architectural matters (CDM) series drawings.  Works to be carried out in accordance with the Construction Phase plan prepared by the Principal Contractor.			
		PLOT BOUNDARY	
P1	17.02.23	FIRST ISSUE	IM IM
Rev	Date	Description	drawn chkd
<b>Comprehensive Design Architects</b> 16 Moray Place Edinburgh EH3 6DT T: 0131 225 1111 www.cda-group.co.uk			
client			
AEROF CRAIGHOUSE LTD.			
project title			
SITE WIDE, CRAIGHOUSE			
drawing title			
NORTH CRAIG - FEU PLAN - GROUND FLOOR PLOT NC04			
date	scale	drawn by	checked by
17.02.23	NOTED@A3	IM	IM
status			status code
LEGAL PLAN			S0
Internal job no <b>E1926</b>		revision	
dwg no <b>CHP-CDA-SW-00-DR-A-LE-0204</b>		<b>P1</b>	

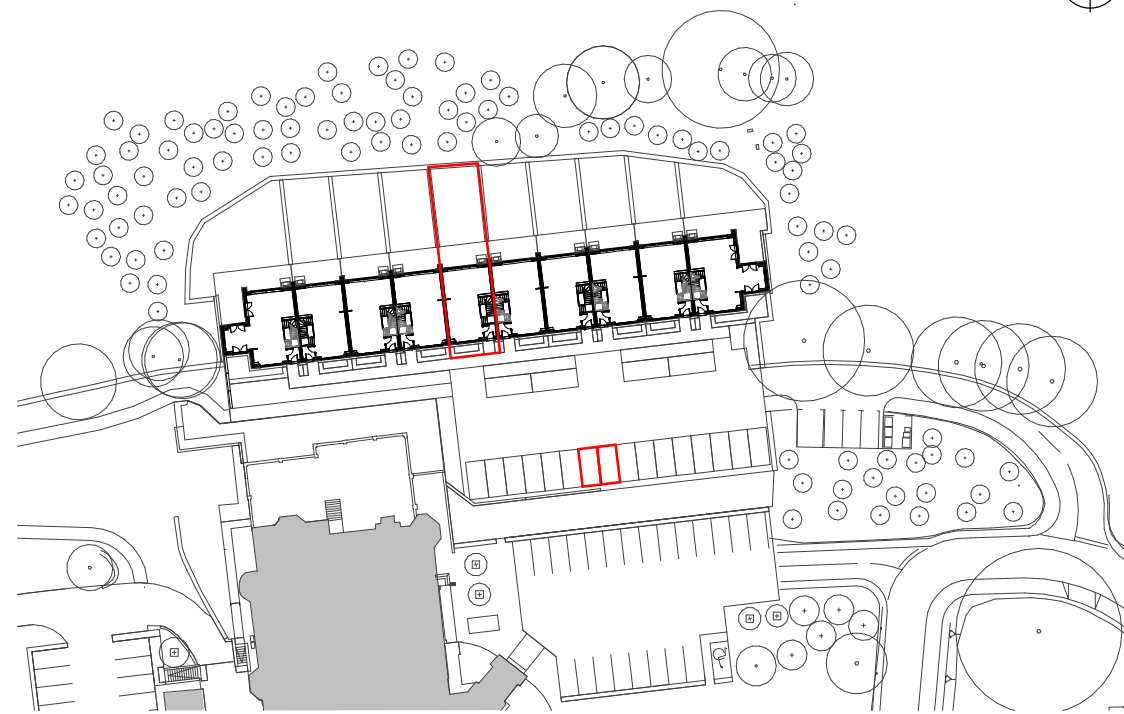

**DEED PLAN**  
**1 : 1000**

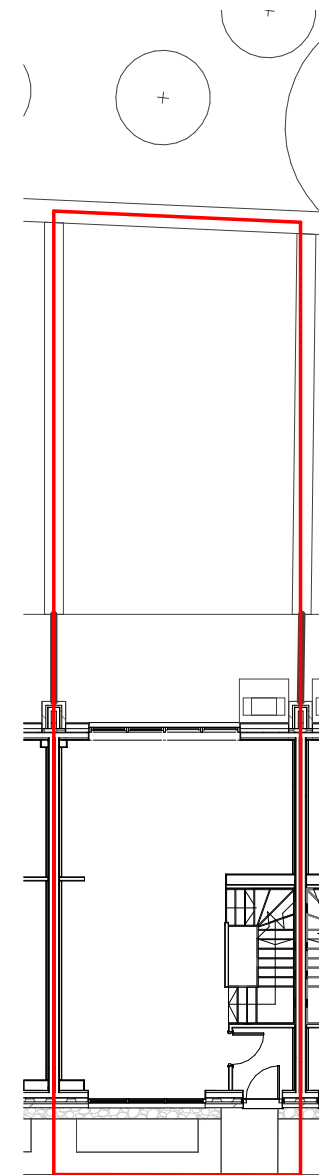

**PLOT NC05 GROUND FLOOR PLAN**  
**1 : 200**

internal job no  
**E1926**  
dwg no  
**CHP-CDA-SW-00-DR-A-LE-0205** revision  
**P1**

Notes  
1. Do not scale off this drawing  
2. Drawing to be read in conjunction with the specification and all relevant drawing information  
3. Contractor to check all dimensions on site Comprehensive Design Architects to be advised of any discrepancies between this drawing and site conditions immediately  
4. Dimensions are in millimeters unless otherwise stated  
Registered Office: Comprehensive Design Architects Limited  
16 Moray Place EDINBURGH EH3 6DT  
Registered in Scotland: SC311114  
© Comprehensive Design Architects Ltd. All rights reserved

**CONSTRUCTION (DESIGN AND MANAGEMENT) REGULATIONS 2015**

This drawing is to be read in conjunction with CDA's Standard Hazard and Risk Assessment of architectural matters (CDM) series drawings.

Works to be carried out in accordance with the Construction Phase plan prepared by the Principal Contractor.

**PLOT BOUNDARY**

Rev	Date	Description	IM drawn	IM chkd
P1	17.02.23	FIRST ISSUE		



**Comprehensive Design Architects**  
16 Moray Place Edinburgh EH3 6DT  
T: 0131 225 1111 [www.cda-group.co.uk](http://www.cda-group.co.uk)

client  
**AEROF CRAIGHOUSE LTD.**


project title  
**SITE WIDE, CRAIGHOUSE**

drawing title  
**NORTH CRAIG - FEU PLAN - GROUND FLOOR PLOT NC05**



date	scale	drawn by	checked by
17.02.23	NOTED@A3	IM	IM

status  
**LEGAL PLAN** status code  
**S0**

internal job no  
**E1926**  
dwg no  
**CHP-CDA-SW-00-DR-A-LE-0205** revision  
**P1**

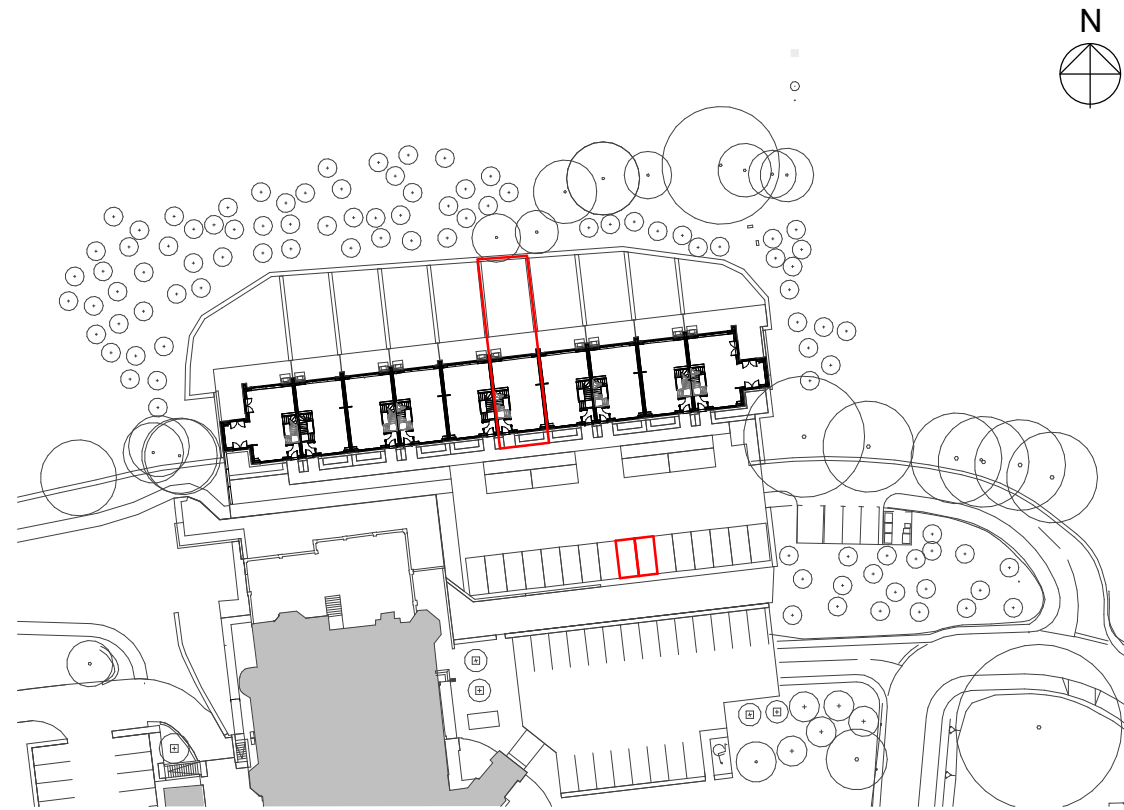

**DEED PLAN**  
1 : 1000

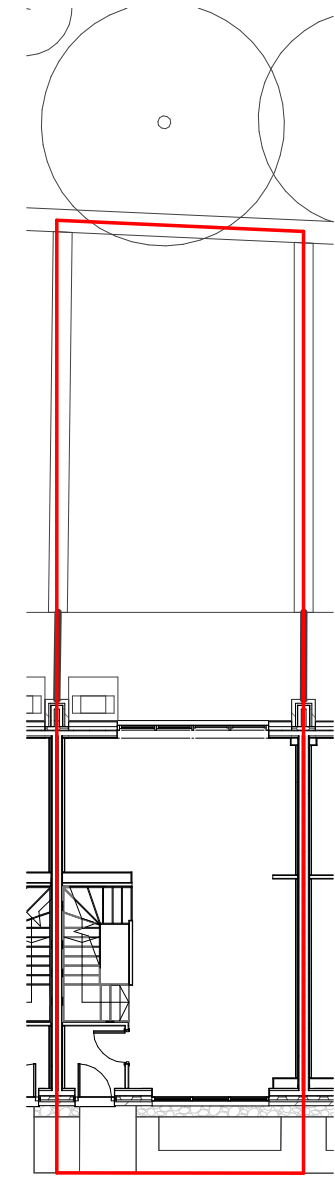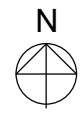

**PLOT NC06 GROUND FLOOR PLAN**  
1 : 200

internal job no  
E1926  
dwg no  
**CHP-CDA-SW-00-DR-A-LE-0206** P1

Notes  
 1. Do not scale off this drawing  
 2. Drawing to be read in conjunction with the specification and all relevant drawing information  
 3. Contractor to check all dimensions on site Comprehensive Design Architects to be advised of any discrepancies between this drawing and site conditions immediately  
 4. Dimensions are in millimeters unless otherwise stated  
 Registered Office: Comprehensive Design Architects Limited  
 16 Moray Place EDINBURGH EH3 6DT  
 Registered in Scotland: SC311114  
 © Comprehensive Design Architects Ltd. All rights reserved

**CONSTRUCTION (DESIGN AND MANAGEMENT) REGULATIONS 2015**  
 This drawing is to be read in conjunction with CDA's Standard Hazard and Risk Assessment of architectural matters (CDM) series drawings.  
 Works to be carried out in accordance with the Construction Phase plan prepared by the Principal Contractor.

— PLOT BOUNDARY

Rev	Date	Description	IM drawn	IM chkd
P1	17.02.23	FIRST ISSUE		



**Comprehensive Design Architects**  
 16 Moray Place Edinburgh EH3 6DT  
 T: 0131 225 1111 www.cda-group.co.uk

client  
AEROF CRAIGHOUSE LTD.


project title  
SITE WIDE, CRAIGHOUSE

drawing title  
NORTH CRAIG - FEU PLAN - GROUND FLOOR PLOT NC06


date	scale	drawn by	checked by
17.02.23	NOTED@A3	IM	IM

status  
**LEGAL PLAN** S0

internal job no  
E1926  
dwg no  
**CHP-CDA-SW-00-DR-A-LE-0206** P1

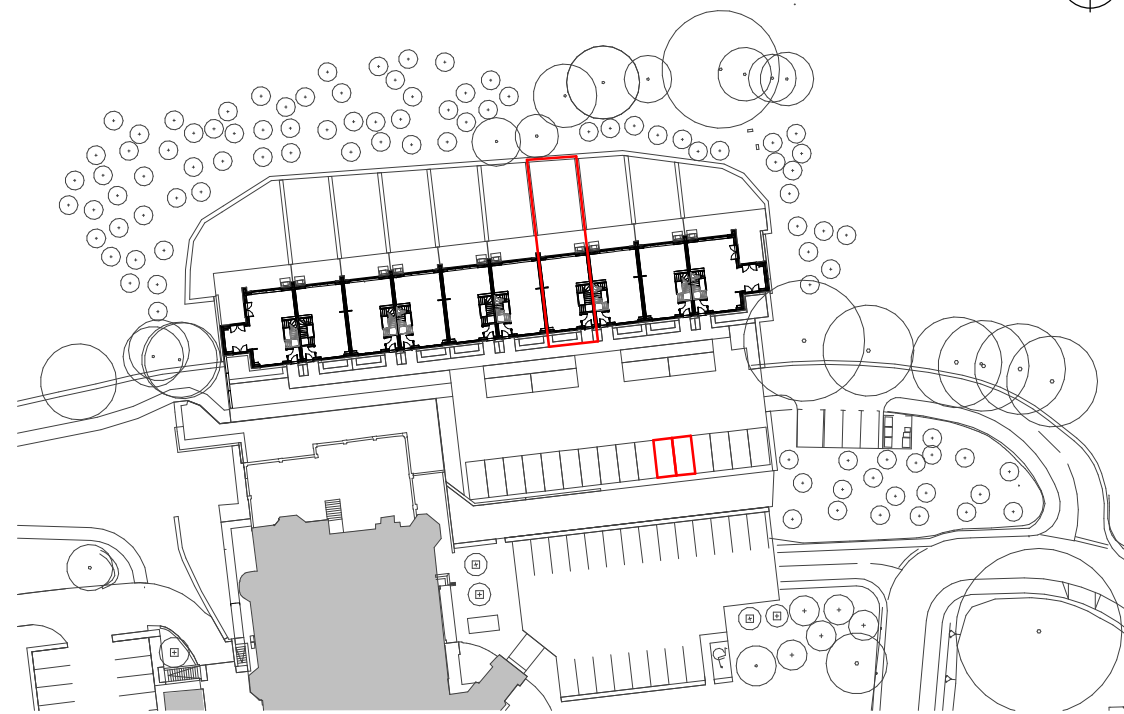

**DEED PLAN**  
**1 : 1000**

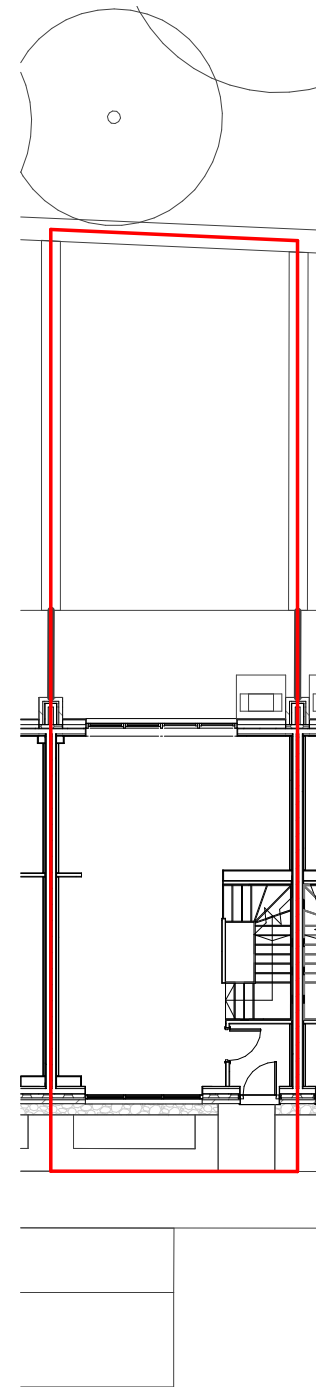

**PLOT NC07 GROUND FLOOR PLAN**  
**1 : 200**

Internal job no  
**E1926**  
dwg no  
**CHP-CDA-SW-00-DR-A-LE-0207** revision  
**P1**

Notes  
1. Do not scale off this drawing  
2. Drawing to be read in conjunction with the specification and all relevant drawing information  
3. Contractor to check all dimensions on site Comprehensive Design Architects to be advised of any discrepancies between this drawing and site conditions immediately  
4. Dimensions are in millimeters unless otherwise stated  
Registered Office: Comprehensive Design Architects Limited  
16 Moray Place EDINBURGH EH3 6DT  
Registered in Scotland: SC311114  
© Comprehensive Design Architects Ltd. All rights reserved

**CONSTRUCTION (DESIGN AND MANAGEMENT) REGULATIONS 2015**  
This drawing is to be read in conjunction with CDA's Standard Hazard and Risk Assessment of architectural matters (CDM) series drawings.  
Works to be carried out in accordance with the Construction Phase plan prepared by the Principal Contractor.

— PLOT BOUNDARY

Rev	Date	Description	IM drawn	IM chkd
P1	17.02.23	FIRST ISSUE		



**Comprehensive Design Architects**  
16 Moray Place Edinburgh EH3 6DT  
T: 0131 225 1111 www.cda-group.co.uk

client  
**AEROF CRAIGHOUSE LTD.**


project title  
**SITE WIDE, CRAIGHOUSE**

drawing title  
**NORTH CRAIG - FEU PLAN - GROUND FLOOR PLOT NC07**





date	scale	drawn by	checked by
17.02.23	NOTED@A3	IM	IM

status  
**LEGAL PLAN** status code  
**S0**

Internal job no  
**E1926**  
dwg no  
**CHP-CDA-SW-00-DR-A-LE-0207** revision  
**P1**

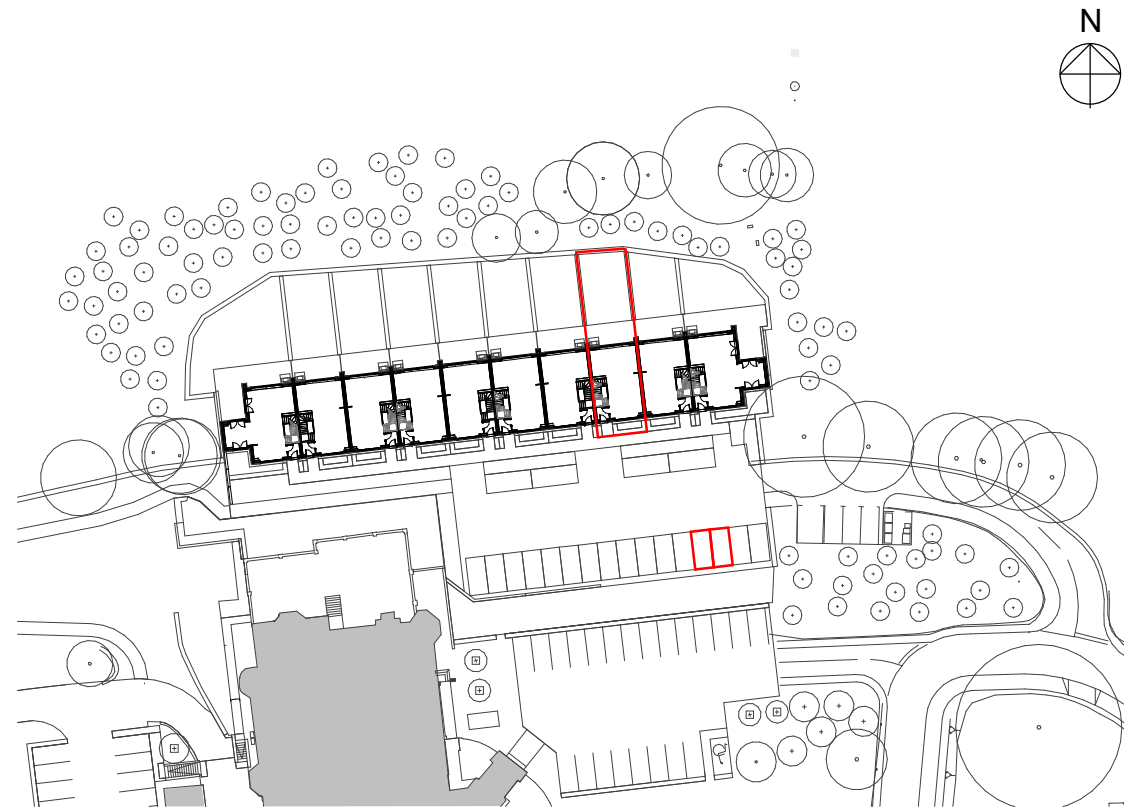


**DEED PLAN**  
**1 : 1000**

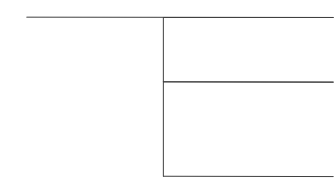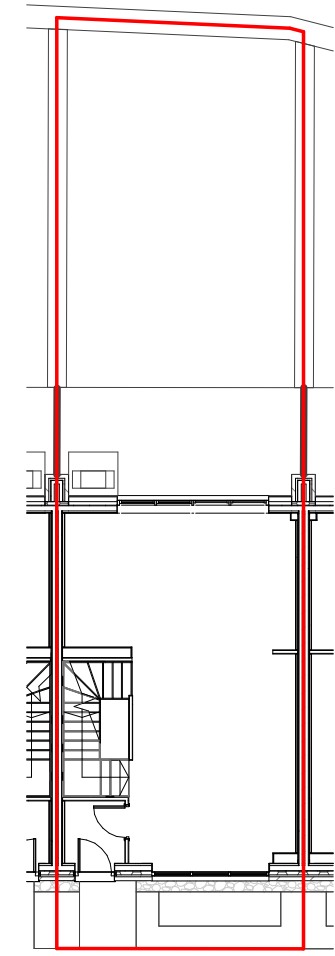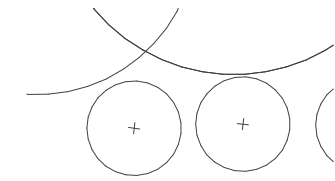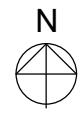


**PLOT NC08 GROUND FLOOR PLAN**  
**1 : 200**

Internal job no <b>E1926</b>		revision	
dwg no <b>CHP-CDA-SW-00-DR-A-LE-0208</b>		<b>P1</b>	
Notes			
1. Do not scale off this drawing 2. Drawing to be read in conjunction with the specification and all relevant drawing information 3. Contractor to check all dimensions on site Comprehensive Design Architects to be advised of any discrepancies between this drawing and site conditions immediately 4. Dimensions are in millimeters unless otherwise stated			
Registered Office: Comprehensive Design Architects Limited 16 Moray Place EDINBURGH EH3 6DT Registered in Scotland: SC311114 © Comprehensive Design Architects Ltd. All rights reserved			
CONSTRUCTION (DESIGN AND MANAGEMENT) REGULATIONS 2015			
This drawing is to be read in conjunction with CDA's Standard Hazard and Risk Assessment of architectural matters (CDM) series drawings.			
Works to be carried out in accordance with the Construction Phase plan prepared by the Principal Contractor.			
		PLOT BOUNDARY	
P1	17.02.23	FIRST ISSUE	IM IM
Rev	Date	Description	drawn   chkd
<b>Comprehensive Design Architects</b> 16 Moray Place Edinburgh EH3 6DT T: 0131 225 1111 www.cda-group.co.uk			
client <b>AEROF CRAIGHOUSE LTD.</b>			
project title <b>SITE WIDE, CRAIGHOUSE</b>			
drawing title <b>NORTH CRAIG - FEU PLAN - GROUND FLOOR PLOT NC08</b>			
date	scale	drawn by	checked by
17.02.23	NOTED@A3	IM	IM
status			status code
<b>LEGAL PLAN</b>			<b>S0</b>
Internal job no <b>E1926</b>		revision	
dwg no <b>CHP-CDA-SW-00-DR-A-LE-0208</b>		<b>P1</b>	



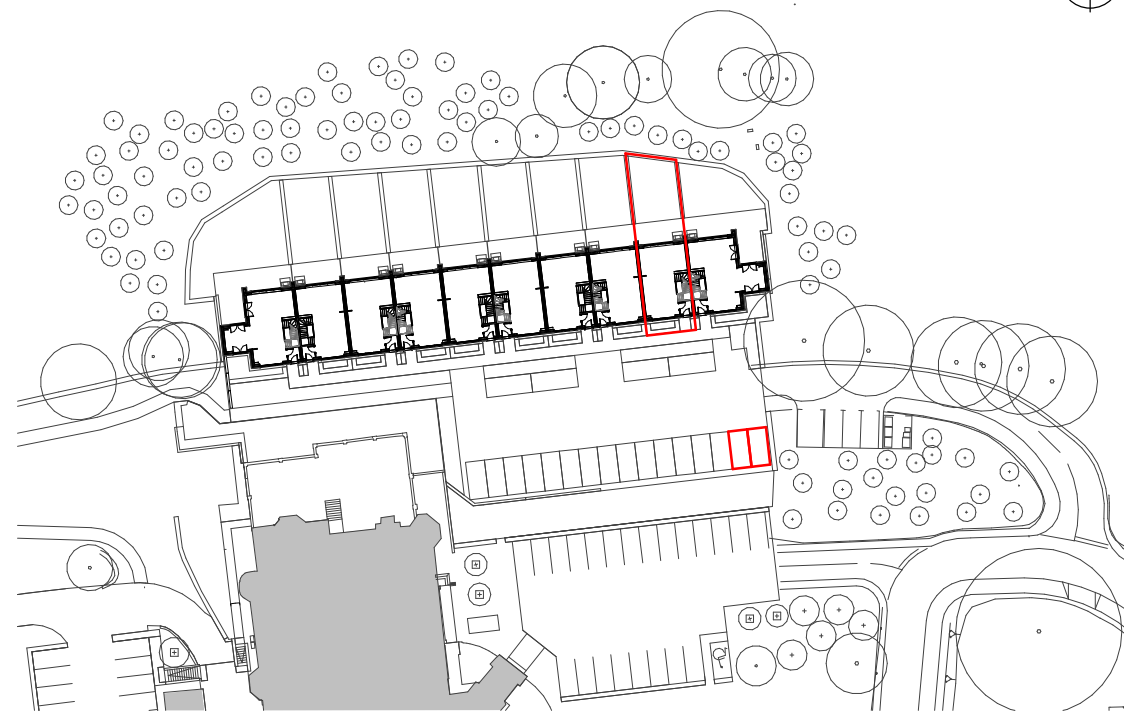

**DEED PLAN**  
**1 : 1000**

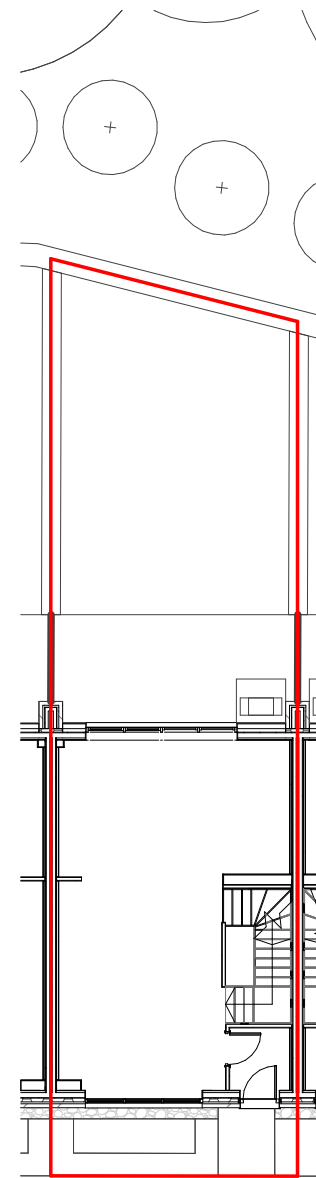

**PLOT NC09 GROUND FLOOR PLAN**  
**1 : 200**

internal job no  
**E1926**  
dwg no  
**CHP-CDA-SW-00-DR-A-LE-0209** revision  
**P1**

Notes  
1. Do not scale off this drawing  
2. Drawing to be read in conjunction with the specification and all relevant drawing information  
3. Contractor to check all dimensions on site Comprehensive Design Architects to be advised of any discrepancies between this drawing and site conditions immediately  
4. Dimensions are in millimeters unless otherwise stated  
Registered Office: Comprehensive Design Architects Limited  
16 Moray Place EDINBURGH EH3 6DT  
Registered in Scotland: SC311114  
© Comprehensive Design Architects Ltd. All rights reserved

**CONSTRUCTION (DESIGN AND MANAGEMENT) REGULATIONS 2015**

This drawing is to be read in conjunction with CDA's Standard Hazard and Risk Assessment of architectural matters (CDM) series drawings.

Works to be carried out in accordance with the Construction Phase plan prepared by the Principal Contractor.

— PLOT BOUNDARY

Rev	Date	Description	IM drawn	IM chkd
P1	17.02.23	FIRST ISSUE		



**Comprehensive Design Architects**  
16 Moray Place Edinburgh EH3 6DT  
T: 0131 225 1111 www.cda-group.co.uk

client  
**AEROF CRAIGHOUSE LTD.**


project title  
**SITE WIDE, CRAIGHOUSE**

drawing title  
**NORTH CRAIG - FEU PLAN - GROUND FLOOR PLOT NC09**


date	scale	drawn by	checked by
17.02.23	NOTED@A3	IM	IM

status  
**LEGAL PLAN** status code  
**S0**

internal job no  
**E1926**  
dwg no  
**CHP-CDA-SW-00-DR-A-LE-0209** revision  
**P1**

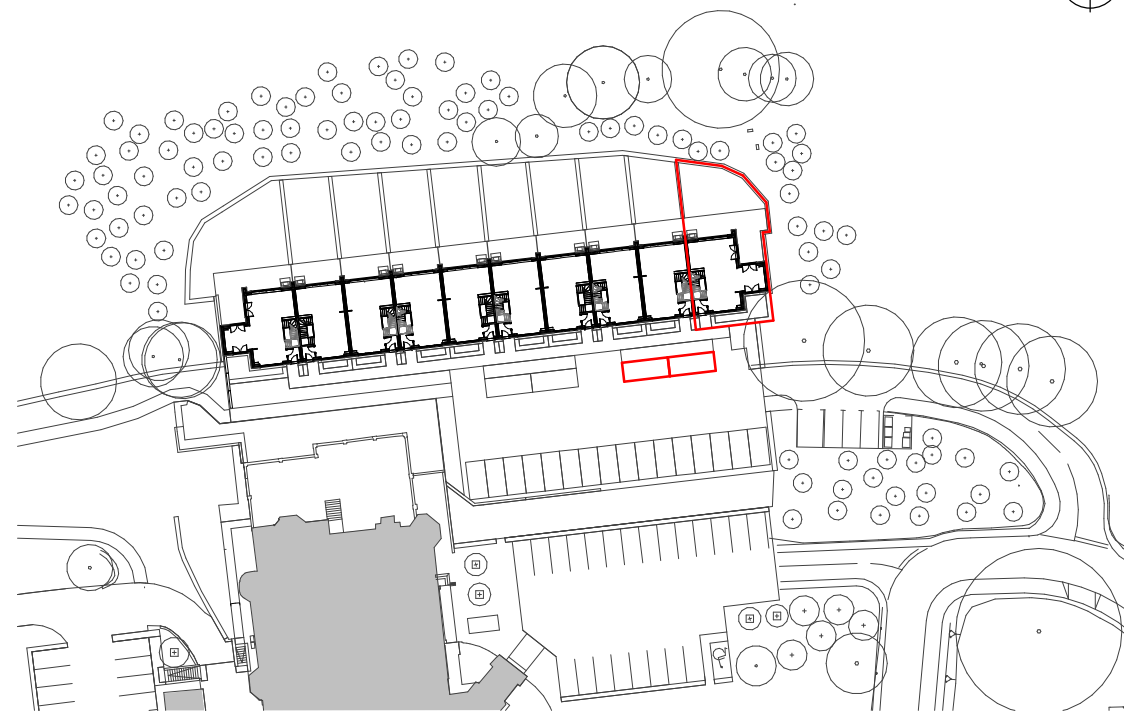

**DEED PLAN**  
**1 : 1000**

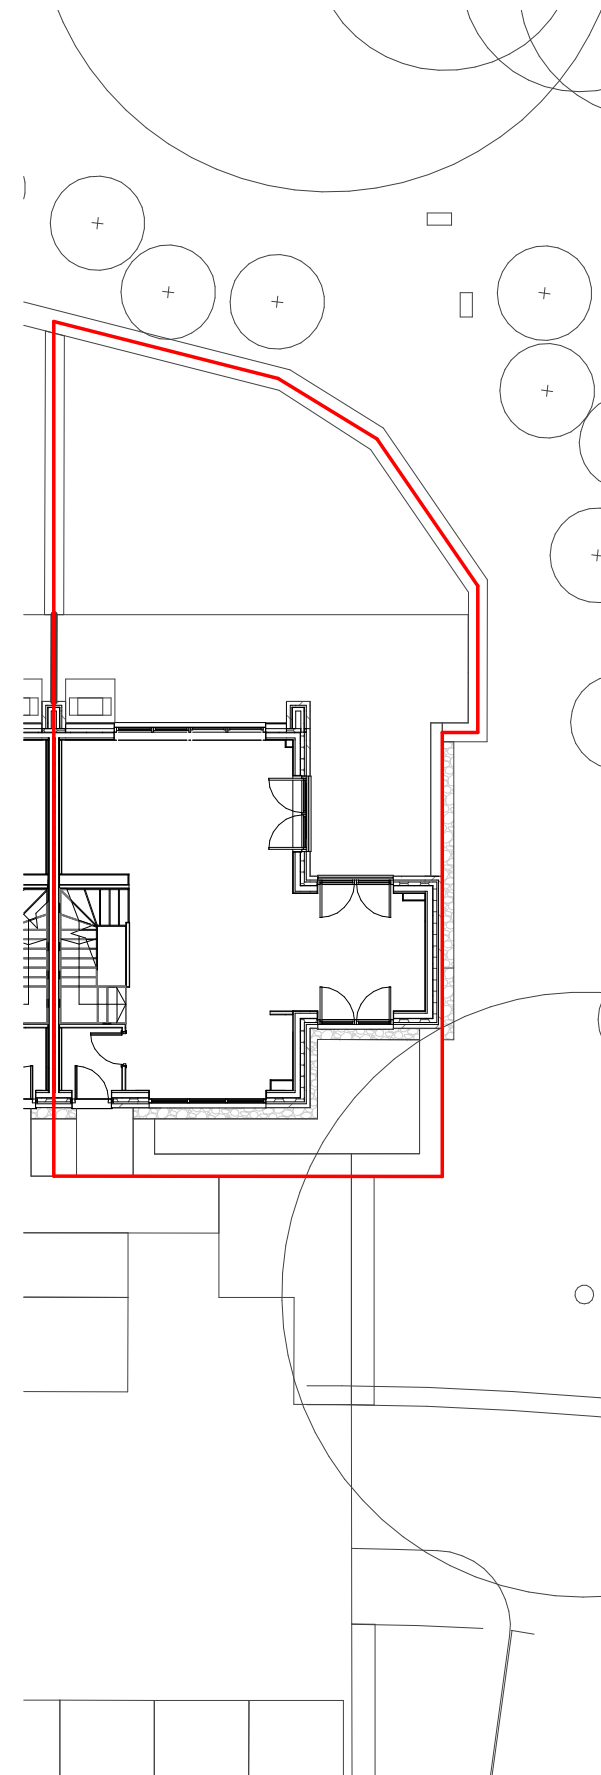

**PLOT NC10 GROUND FLOOR PLAN**  
**1 : 200**

internal job no  
**E1926**  
dwg no  
**CHP-CDA-SW-00-DR-A-LE-0210** revision  
**P1**

Notes  
1. Do not scale off this drawing  
2. Drawing to be read in conjunction with the specification and all relevant drawing information  
3. Contractor to check all dimensions on site Comprehensive Design Architects to be advised of any discrepancies between this drawing and site conditions immediately  
4. Dimensions are in millimeters unless otherwise stated  
Registered Office: Comprehensive Design Architects Limited  
16 Moray Place EDINBURGH EH3 6DT  
Registered in Scotland: SC311114  
© Comprehensive Design Architects Ltd. All rights reserved

**CONSTRUCTION (DESIGN AND MANAGEMENT) REGULATIONS 2015**  
This drawing is to be read in conjunction with CDA's Standard Hazard and Risk Assessment of architectural matters (CDM) series drawings.  
Works to be carried out in accordance with the Construction Phase plan prepared by the Principal Contractor.

 **PLOT BOUNDARY**

Rev	Date	Description	IM drawn	IM chkd
P1	17.02.23	FIRST ISSUE		



**Comprehensive Design Architects**  
16 Moray Place Edinburgh EH3 6DT  
T: 0131 225 1111 www.cda-group.co.uk

client  
**AEROF CRAIGHOUSE LTD.**

project title  
**SITE WIDE, CRAIGHOUSE**

drawing title  
**NORTH CRAIG - FEU PLAN - GROUND FLOOR PLOT NC10**

date	scale	drawn by	checked by
17.02.23	NOTED@A3	IM	IM

status  
**LEGAL PLAN** status code  
**S0**

internal job no  
**E1926**  
dwg no  
**CHP-CDA-SW-00-DR-A-LE-0210** revision  
**P1**