


SCALE BAR 1:500

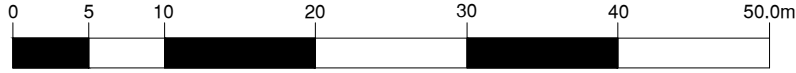

NORTH



THIS DRAWING IS COPYRIGHT ©:
ORDNANCE SURVEY CROWN COPYRIGHT ©. ALL RIGHTS RESERVED. LICENCE NUMBER 100020448.
ALL DIMENSIONS TO BE CHECKED ON SITE BEFORE WORK COMMENCES. DISCREPANCIES TO BE REPORTED TO EMA.
VARIATIONS AND MODIFICATIONS TO INFORMATION SHOWN ON THIS DRAWING SHALL NOT BE CARRIED OUT WITHOUT PRIOR PERMISSION OF EMA ARCHITECTS, WHO ACCEPT NO LIABILITY FOR ALTERATIONS MADE TO THIS DRAWING BY ANY OTHER PARTY.
THIS DRAWING IS TO BE READ IN CONJUNCTION WITH ALL RELEVANT ARCHITECTURAL, STRUCTURAL, SERVICES DRAWINGS AND SPECIFICATIONS.
IT IS THE RESPONSIBILITY OF THE CONTRACTOR TO ENSURE THAT ALL MATERIALS USED DURING CONSTRUCTION CARRY A CE MARKING.


REV	DESCRIPTION	DRAWN	CHECKED	DATE
—	FIRST ISSUE.	EG	EMcl	02.04.24

— TITLE BOUNDARY

The Development registered under Title ELN12803 and plots 1 to 3 within have been DPA approved on behalf of:

The Keeper - 4th April 2024

A1087 Keeper for the Registers of Scotland

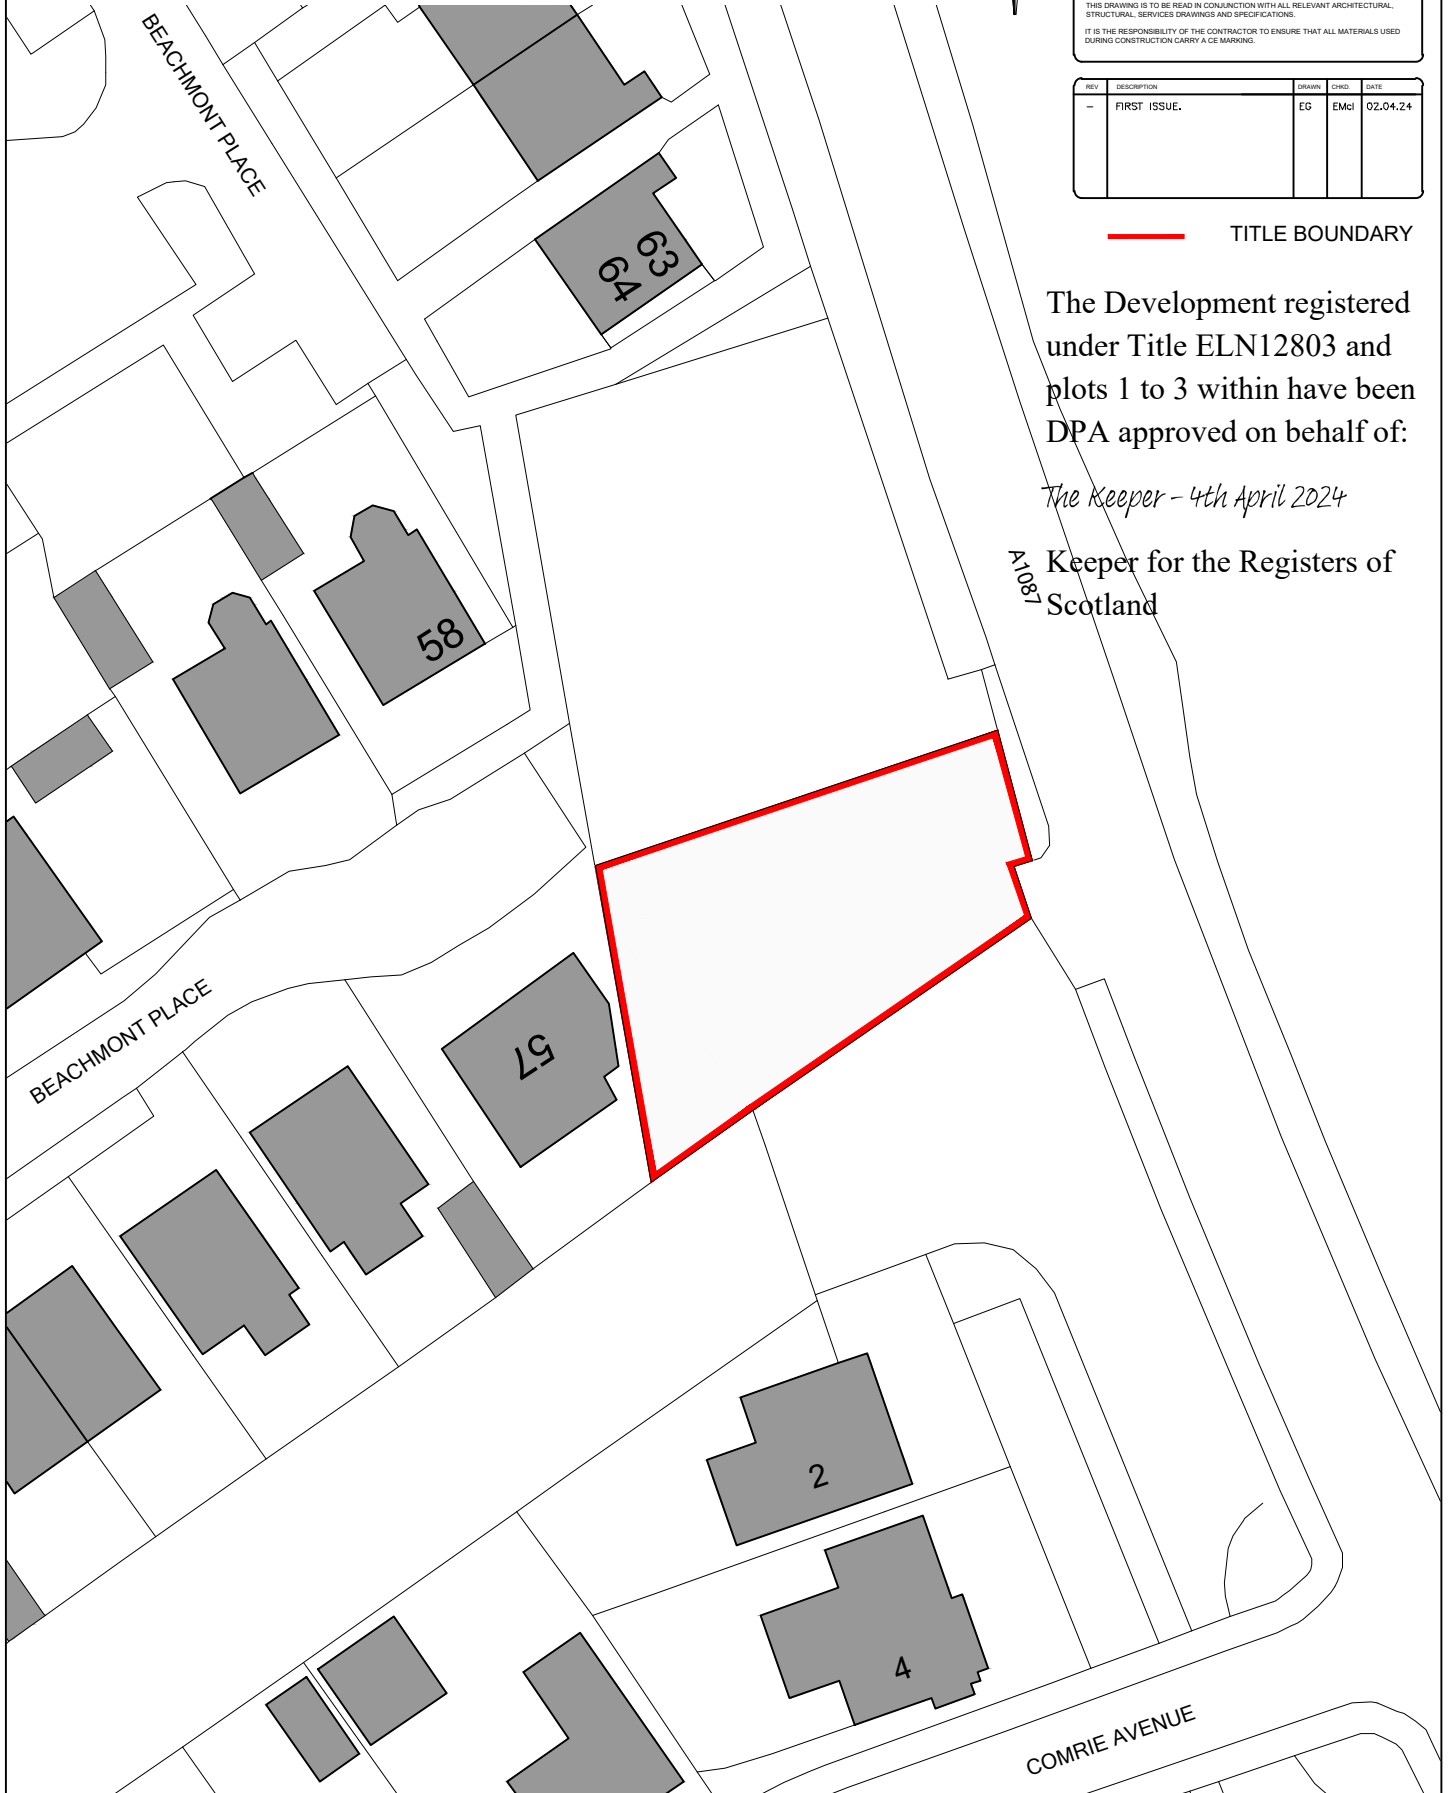

ema
architects + masterplanners

43 CHARLOTTE SQUARE
EDINBURGH
EH2 4HQ

E INFO@EMA-ARCHITECTS.CO.UK T 0131 247 1450
W WWW.EMA-ARCHITECTS.CO.UK

SALO PROPERTY SERVICES LIMITED
RESIDENTIAL DEVELOPMENT
SAMOYA, QUEENS ROAD
DUNBAR, EAST LoTHIAN

TITLE PLAN
PLOT 1


SCALE / SIZE 1:500 / A4	DATE / DRAWN 02.04.24 / EG	PROJ. TYPE RESIDENTIAL	SHEET NO. / NO. SHEETS 1 / 1
DRAWING REFERENCE 20078(01)001			
ISSUE PURPOSE FOR DISCUSSION		WORK STAGE COMPLETION	
FILE CLASSIFICATION (01)SERIES		FILE REFERENCE 20078(01)001	




THIS DRAWING IS COPYRIGHT ©.
ORDNANCE SURVEY CROWN COPYRIGHT ©. ALL RIGHTS RESERVED. LICENCE NUMBER 100020448.
ALL DIMENSIONS TO BE CHECKED ON SITE BEFORE WORK COMMENCES. DISCREPANCIES TO BE REPORTED TO EMA.
VARIATIONS AND MODIFICATIONS TO INFORMATION SHOWN ON THIS DRAWING SHALL NOT BE CARRIED OUT WITHOUT PRIOR PERMISSION OF EMA ARCHITECTS, WHO ACCEPT NO LIABILITY FOR ALTERATIONS MADE TO THIS DRAWING BY ANY OTHER PARTY.
THIS DRAWING IS TO BE READ IN CONJUNCTION WITH ALL RELEVANT ARCHITECTURAL, STRUCTURAL, SERVICES DRAWINGS AND SPECIFICATIONS.
IT IS THE RESPONSIBILITY OF THE CONTRACTOR TO ENSURE THAT ALL MATERIALS USED DURING CONSTRUCTION CARRY A CE MARKING.

REV	DESCRIPTION	DRAWN	CHECKED	DATE
—	FIRST ISSUE.	EG	EMcl	02.04.24

 TITLE BOUNDARY

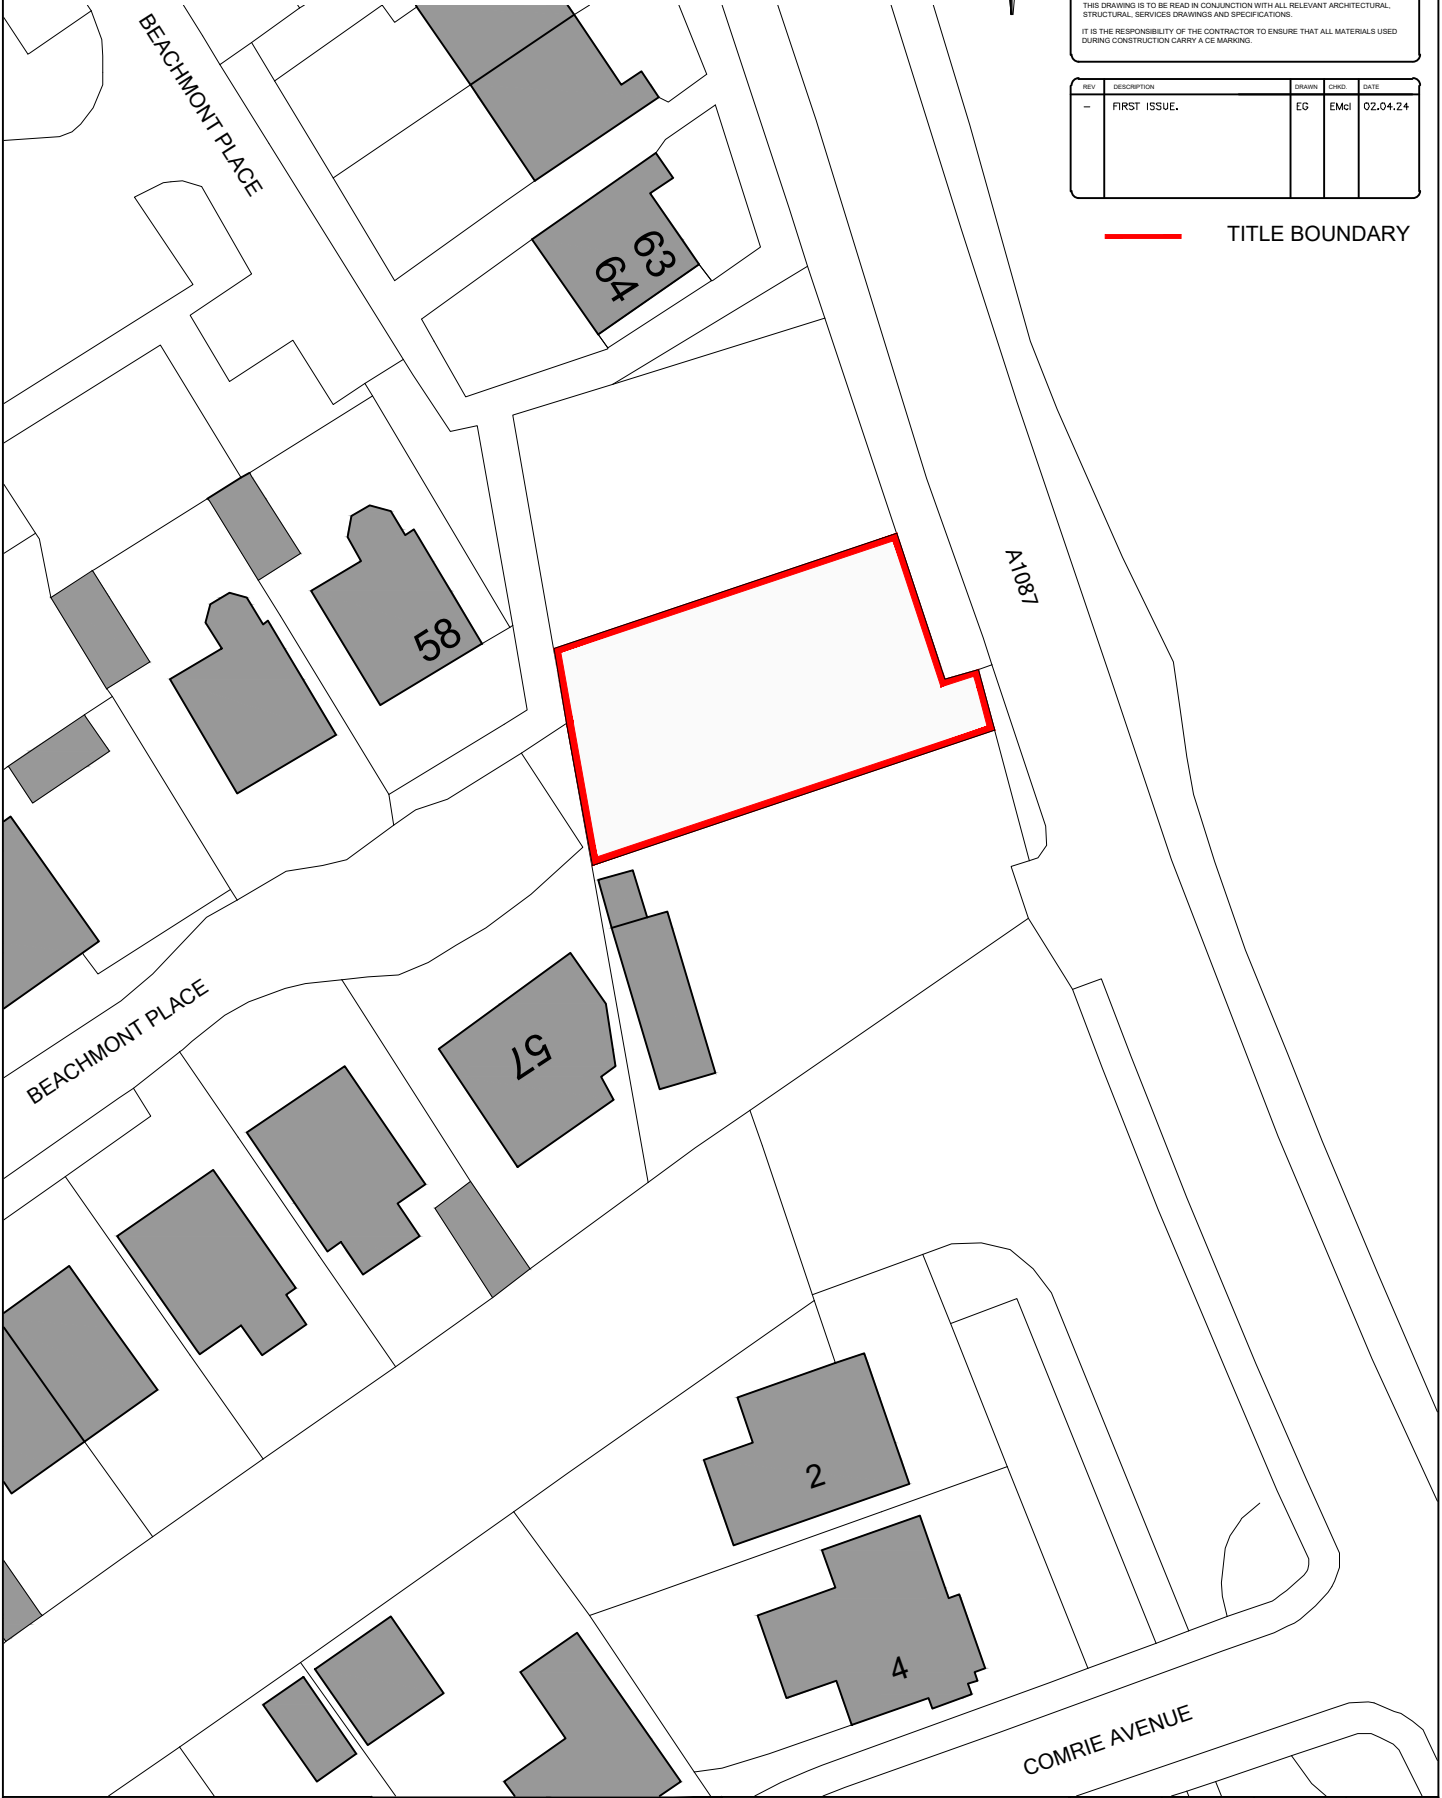



architects + masterplanners

43 CHARLOTTE SQUARE
EDINBURGH
EH2 4HQ

E INFO@EMA-ARCHITECTS.CO.UK T 0131 247 1450
W WWW.EMA-ARCHITECTS.CO.UK

SALO PROPERTY SERVICES LIMITED
RESIDENTIAL DEVELOPMENT
SAMOYA, QUEENS ROAD
DUNBAR, EAST LOTHIAN

TITLE PLAN
PLOT 2


SCALE / SIZE	DATE / DRAWN	PROJ. TYPE	SHEET NO. / NO. SHEETS
1:500 / A4	02.04.24 / EG	RESIDENTIAL	1 / 1
DRAWING REFERENCE		20078(01)002	
ISSUE PURPOSE		WORK STAGE	
FOR DISCUSSION		COMPLETION	
FILE CLASSIFICATION		FILE REFERENCE	
(01)SERIES		20078(01)002	



THIS DRAWING IS COPYRIGHT ©:
ORDNANCE SURVEY CROWN COPYRIGHT ©. ALL RIGHTS RESERVED. LICENCE NUMBER 100020448.
ALL DIMENSIONS TO BE CHECKED ON SITE BEFORE WORK COMMENCES. DISCREPANCIES TO BE REPORTED TO EMA.
VARIATIONS AND MODIFICATIONS TO INFORMATION SHOWN ON THIS DRAWING SHALL NOT BE CARRIED OUT WITHOUT PRIOR PERMISSION OF EMA ARCHITECTS, WHO ACCEPT NO LIABILITY FOR ALTERATIONS MADE TO THIS DRAWING BY ANY OTHER PARTY.
THIS DRAWING IS TO BE READ IN CONJUNCTION WITH ALL RELEVANT ARCHITECTURAL, STRUCTURAL, SERVICES DRAWINGS AND SPECIFICATIONS.
IT IS THE RESPONSIBILITY OF THE CONTRACTOR TO ENSURE THAT ALL MATERIALS USED DURING CONSTRUCTION CARRY A CE MARKING.

REV	DESCRIPTION	DRAWN	CHECKED	DATE
—	FIRST ISSUE.	EG	EMcl	02.04.24

 TITLE BOUNDARY

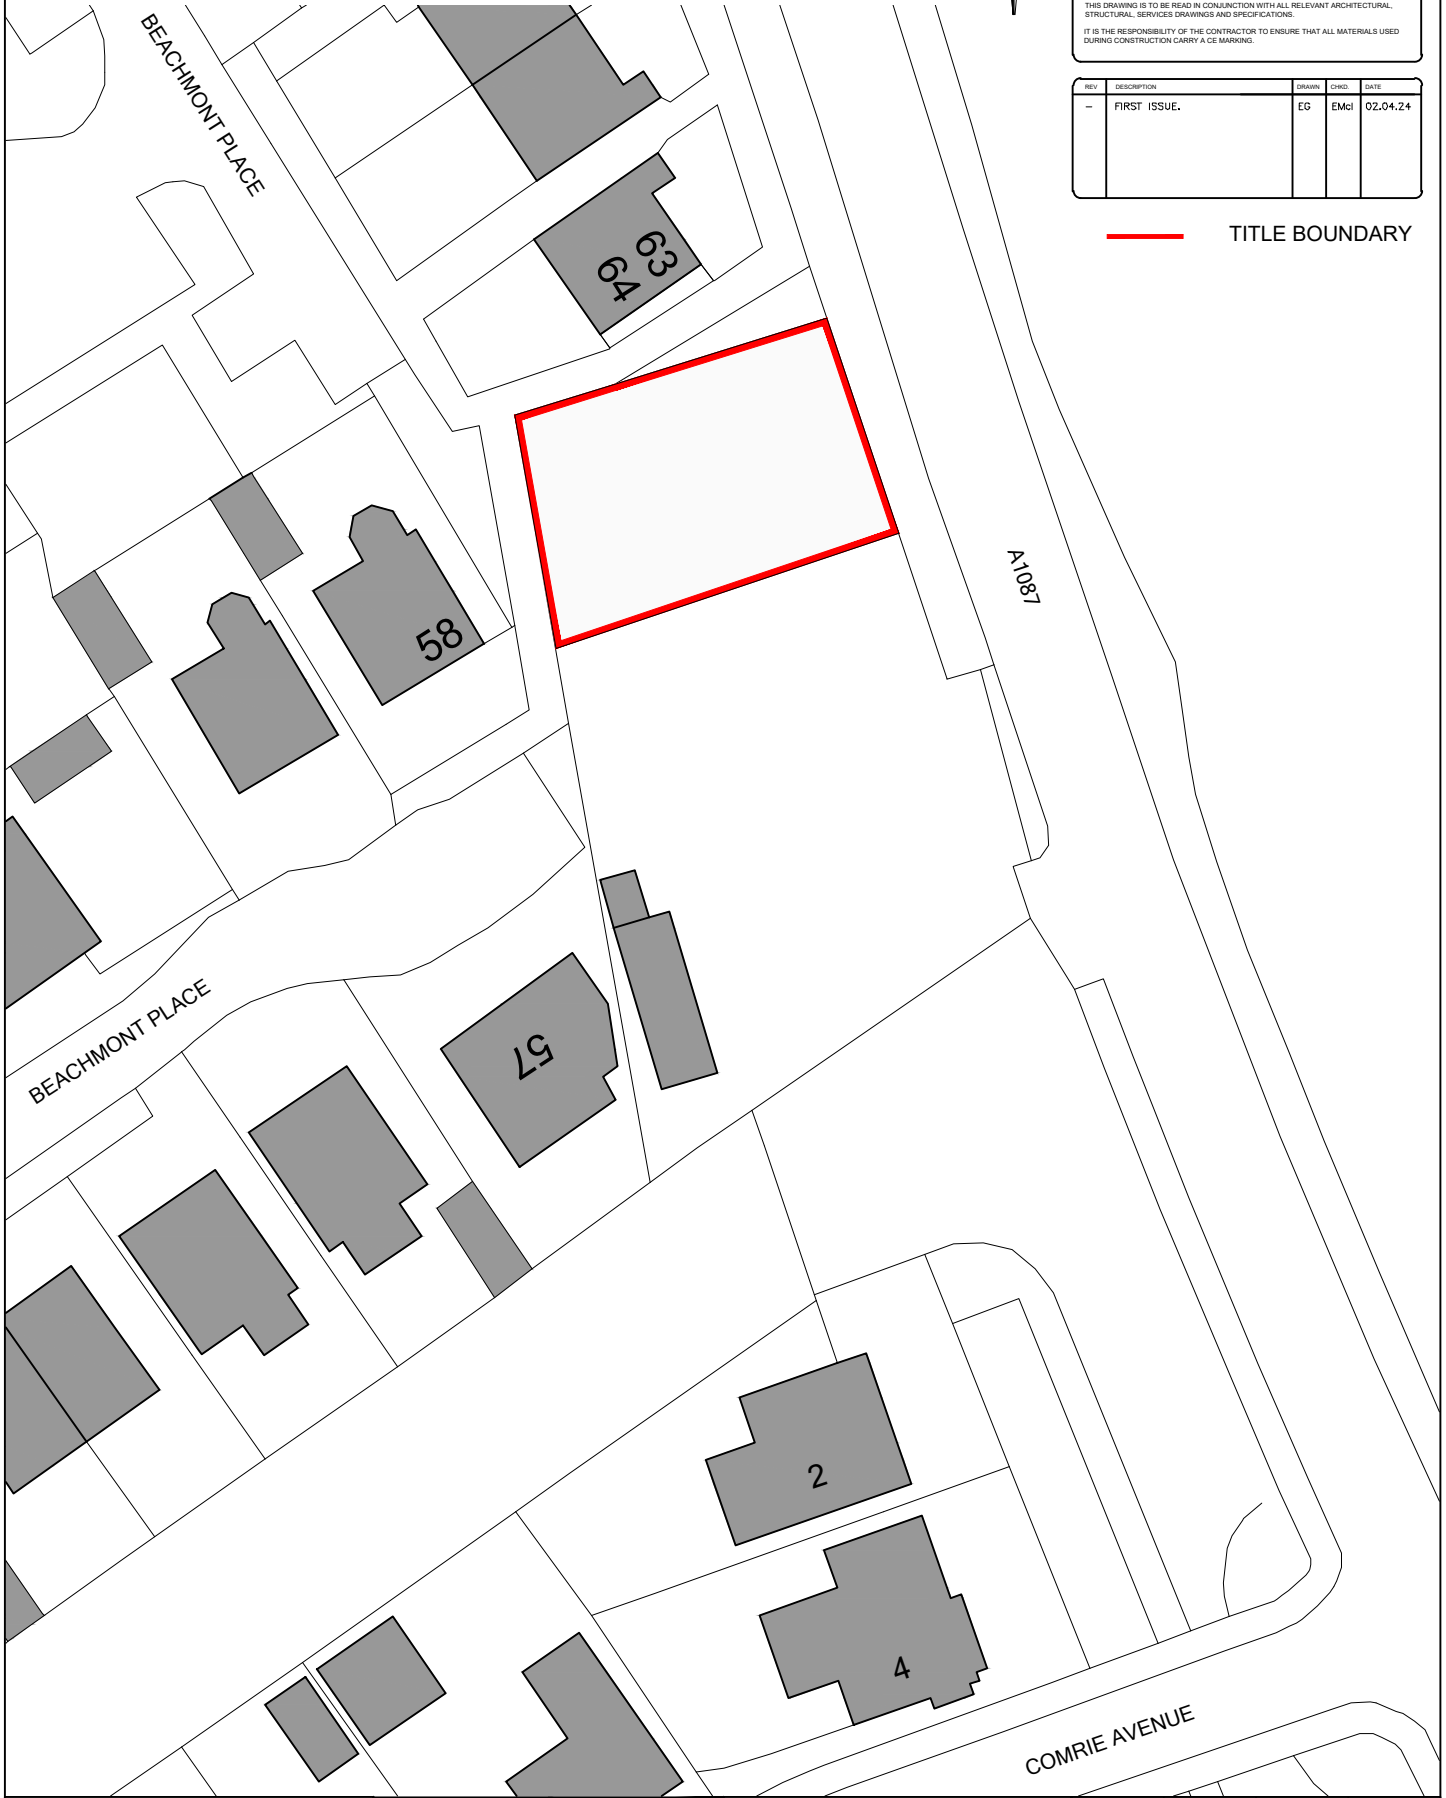

ema
architects + masterplanners

43 CHARLOTTE SQUARE
EDINBURGH
EH2 4HQ
E INFO@EMA-ARCHITECTS.CO.UK T 0131 247 1450
W WWW.EMA-ARCHITECTS.CO.UK

SALO PROPERTY SERVICES LIMITED
RESIDENTIAL DEVELOPMENT
SAMOYA, QUEENS ROAD
DUNBAR, EAST LOTHIAN

TITLE PLAN
PLOT 3

SCALE / SIZE 1:500 / A4	DATE / DRAWN 02.04.24 / EG	PROJ. TYPE RESIDENTIAL	SHEET NO. / NO. SHEETS 1 / 1
DRAWING REFERENCE 20078(01)003			
ISSUE PURPOSE FOR DISCUSSION		WORK STAGE COMPLETION	
FILE CLASSIFICATION (01)SERIES		FILE REFERENCE 20078(01)003	