


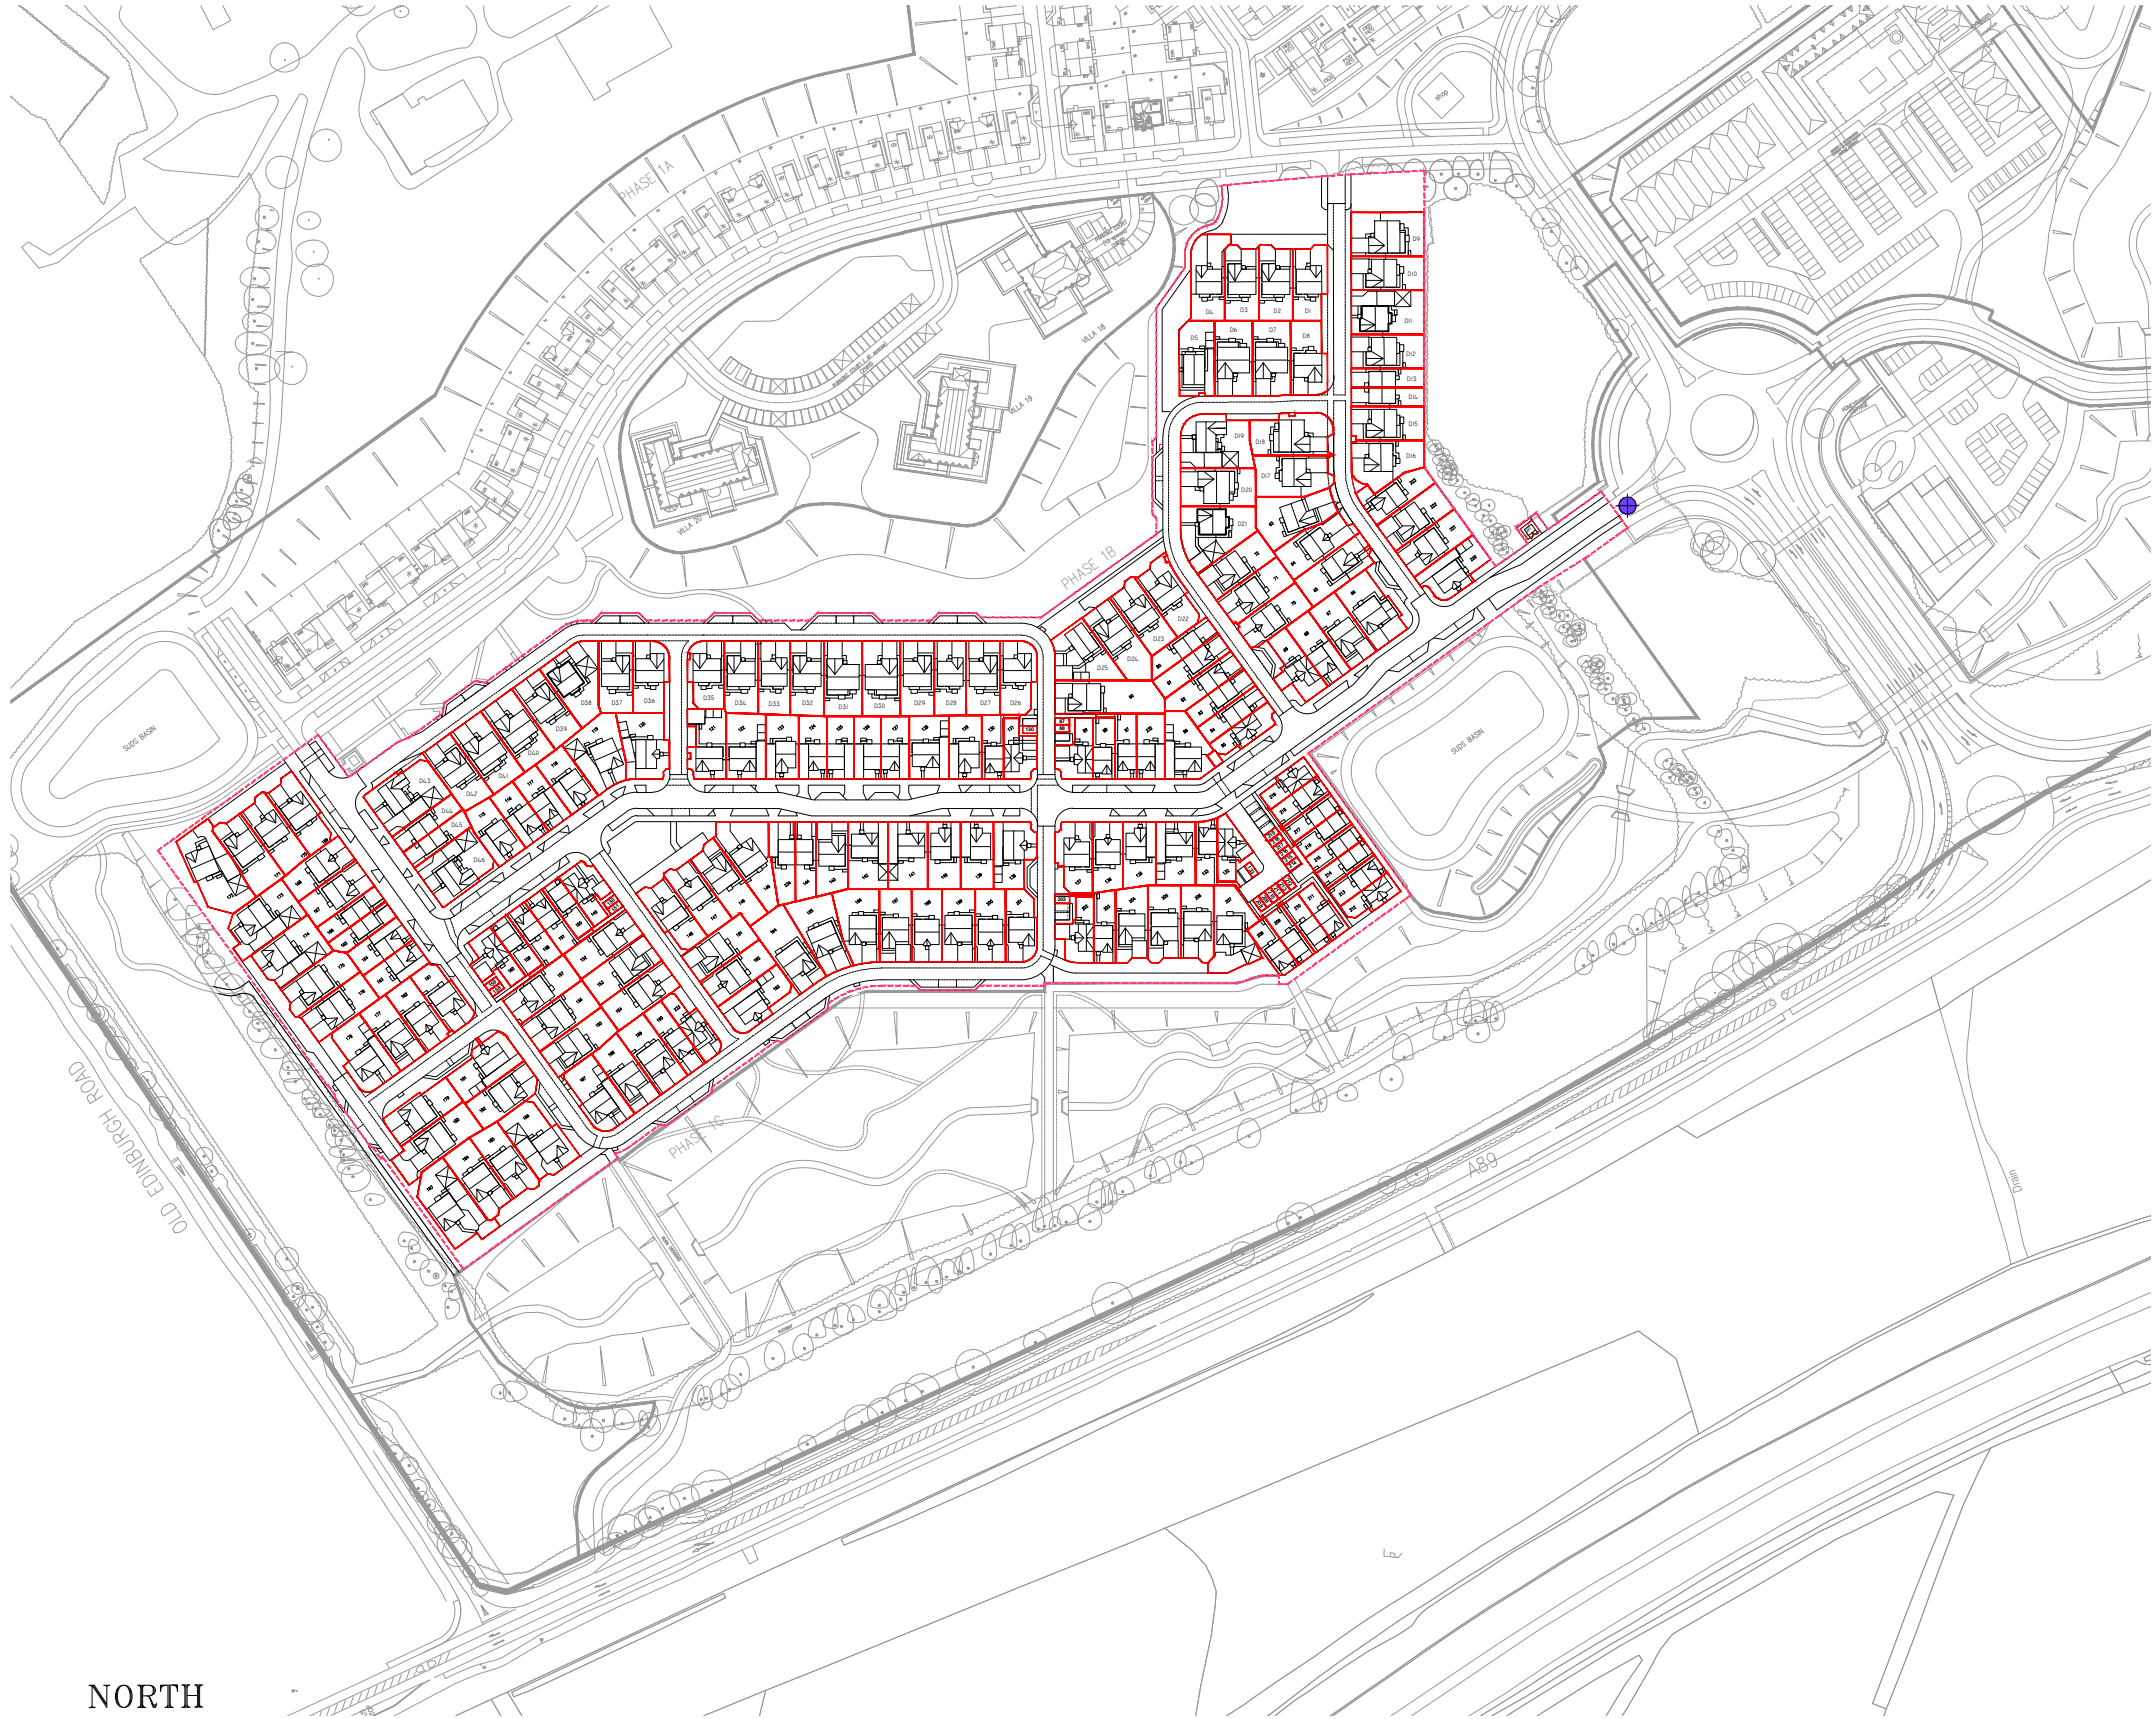

..... SITE TITLE BOUNDARY

□ PLOT BOUNDARY

The Development registered under title WLN61654 and plots 63 to 72, 80 to 90, 115 to 223, 232 to 234 and D1 to D46 within have been DPA approved.

The Keeper - 24 April 2025

Keeper for the Registers of Scotland

NORTH

DEVELOPMENT GRID REFERENCE
OS Grid Ref:
03140 70593

IF IN DOUBT ASK!

Rev:	Description:	By:	Date:



David Wilson East Scotland
Telford House,
3 Mid New Cullins,
Edinburgh,
EH11 4DH
Tel: 0131 442 5700
Fax: 0131 442 5701
www.dwh.co.uk


Title: **BANGOUR VILLAGE
WEST LOTHIAN**

Description: **EXTERNAL DPA**


Scale: 1:2500@A3 Date: JAN'25

Drawn: BES Area: Frontage:

Sheet Size: A3 Drawing No: H9119/INT/DPA/01A Revision:

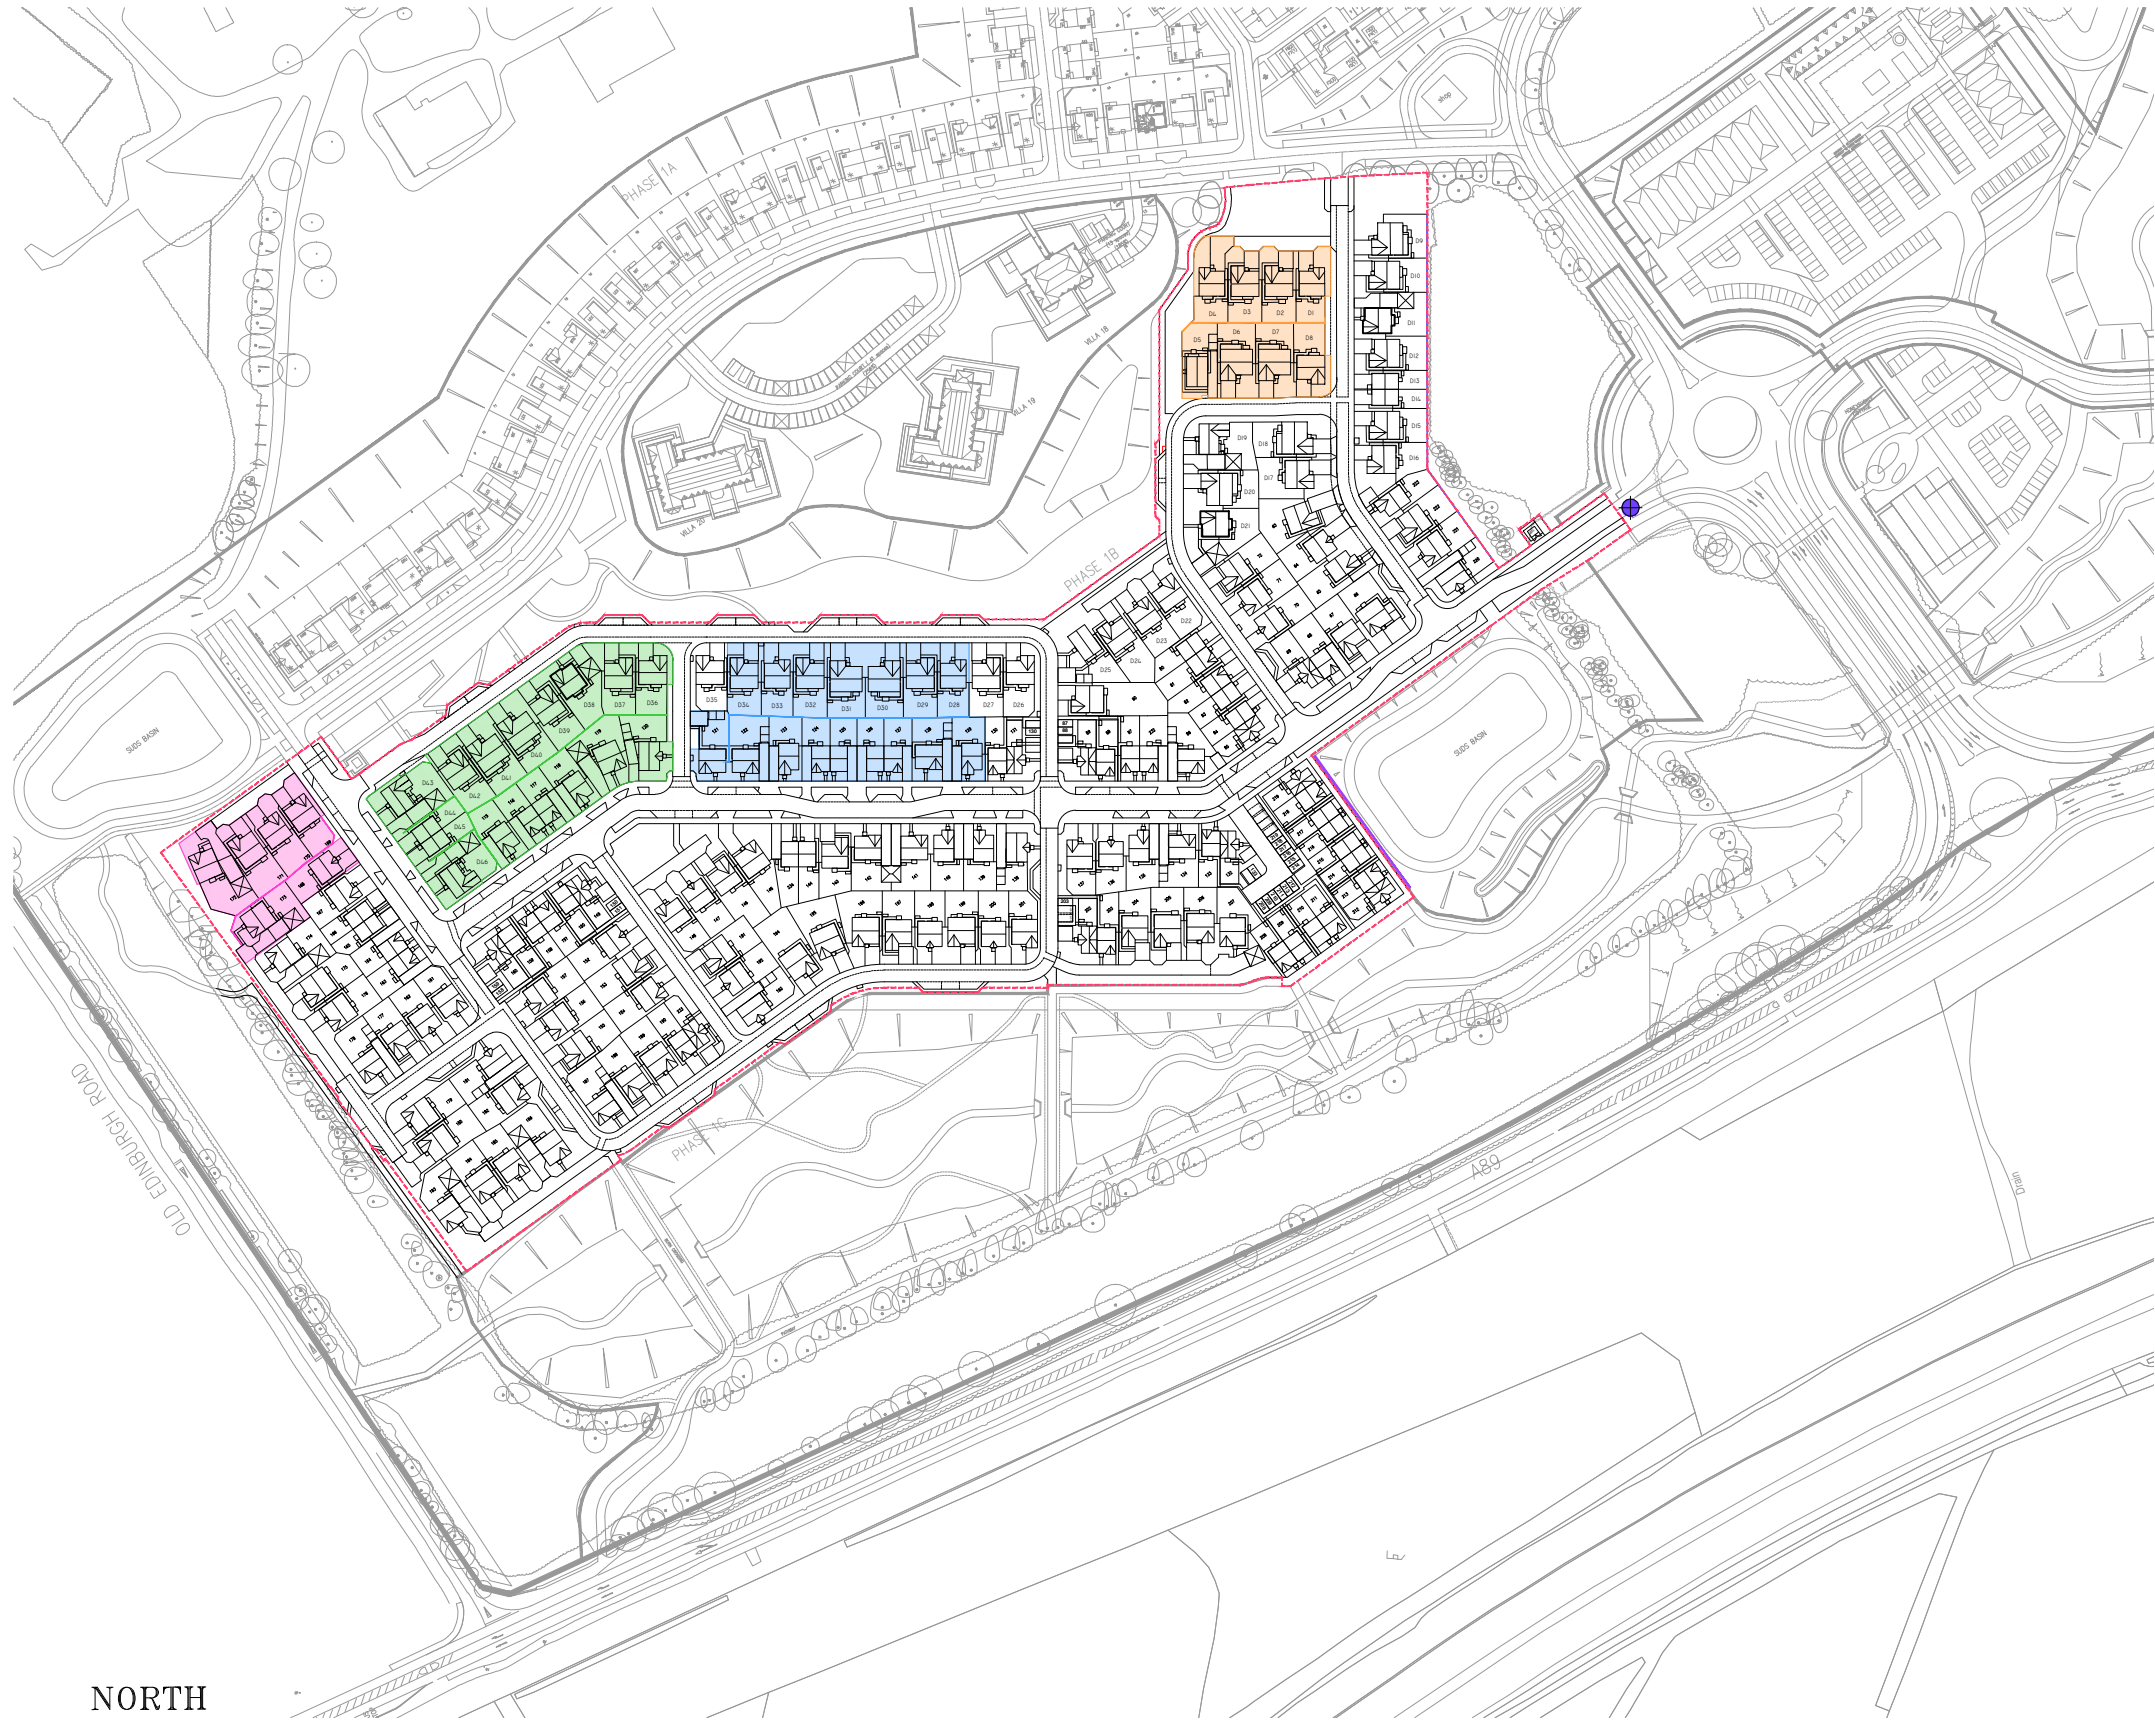

- SITE TITLE BOUNDARY
- RETAINING WALL
(MAINTAINED BY FACTOR)
- RETAINING WALL
PLOTS D1 - D8
- RETAINING WALL
PLOTS D28 TO D34 & I21 TO I29
- RETAINING WALL
PLOTS D36 TO D46 & I15 TO I20
- RETAINING WALL
PLOTS I69 TO I73

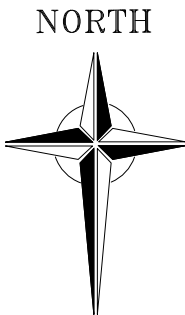

DEVELOPMENT GRID REFERENCE
OS Grid Ref:
03140 70593

IF IN DOUBT ASK!

--	--	--

Rev: Description: By: Date:



David Wilson East Scotland
Telford House,
3 Mid New Cullins,
Edinburgh,
EH11 4DH
Tel: 0131 442 5700
Fax: 0131 442 5701
www.dwh.co.uk

Title: **BANGOUR VILLAGE
WEST LOTHIAN**

Description:
RETAINING WALLS

Scale: 1:2500@A3 Date: NOV'24

Drawn: BES Area: Frontage:

Sheet Size: A3 Drawing No: H9119/DPA/02 Revision: A