


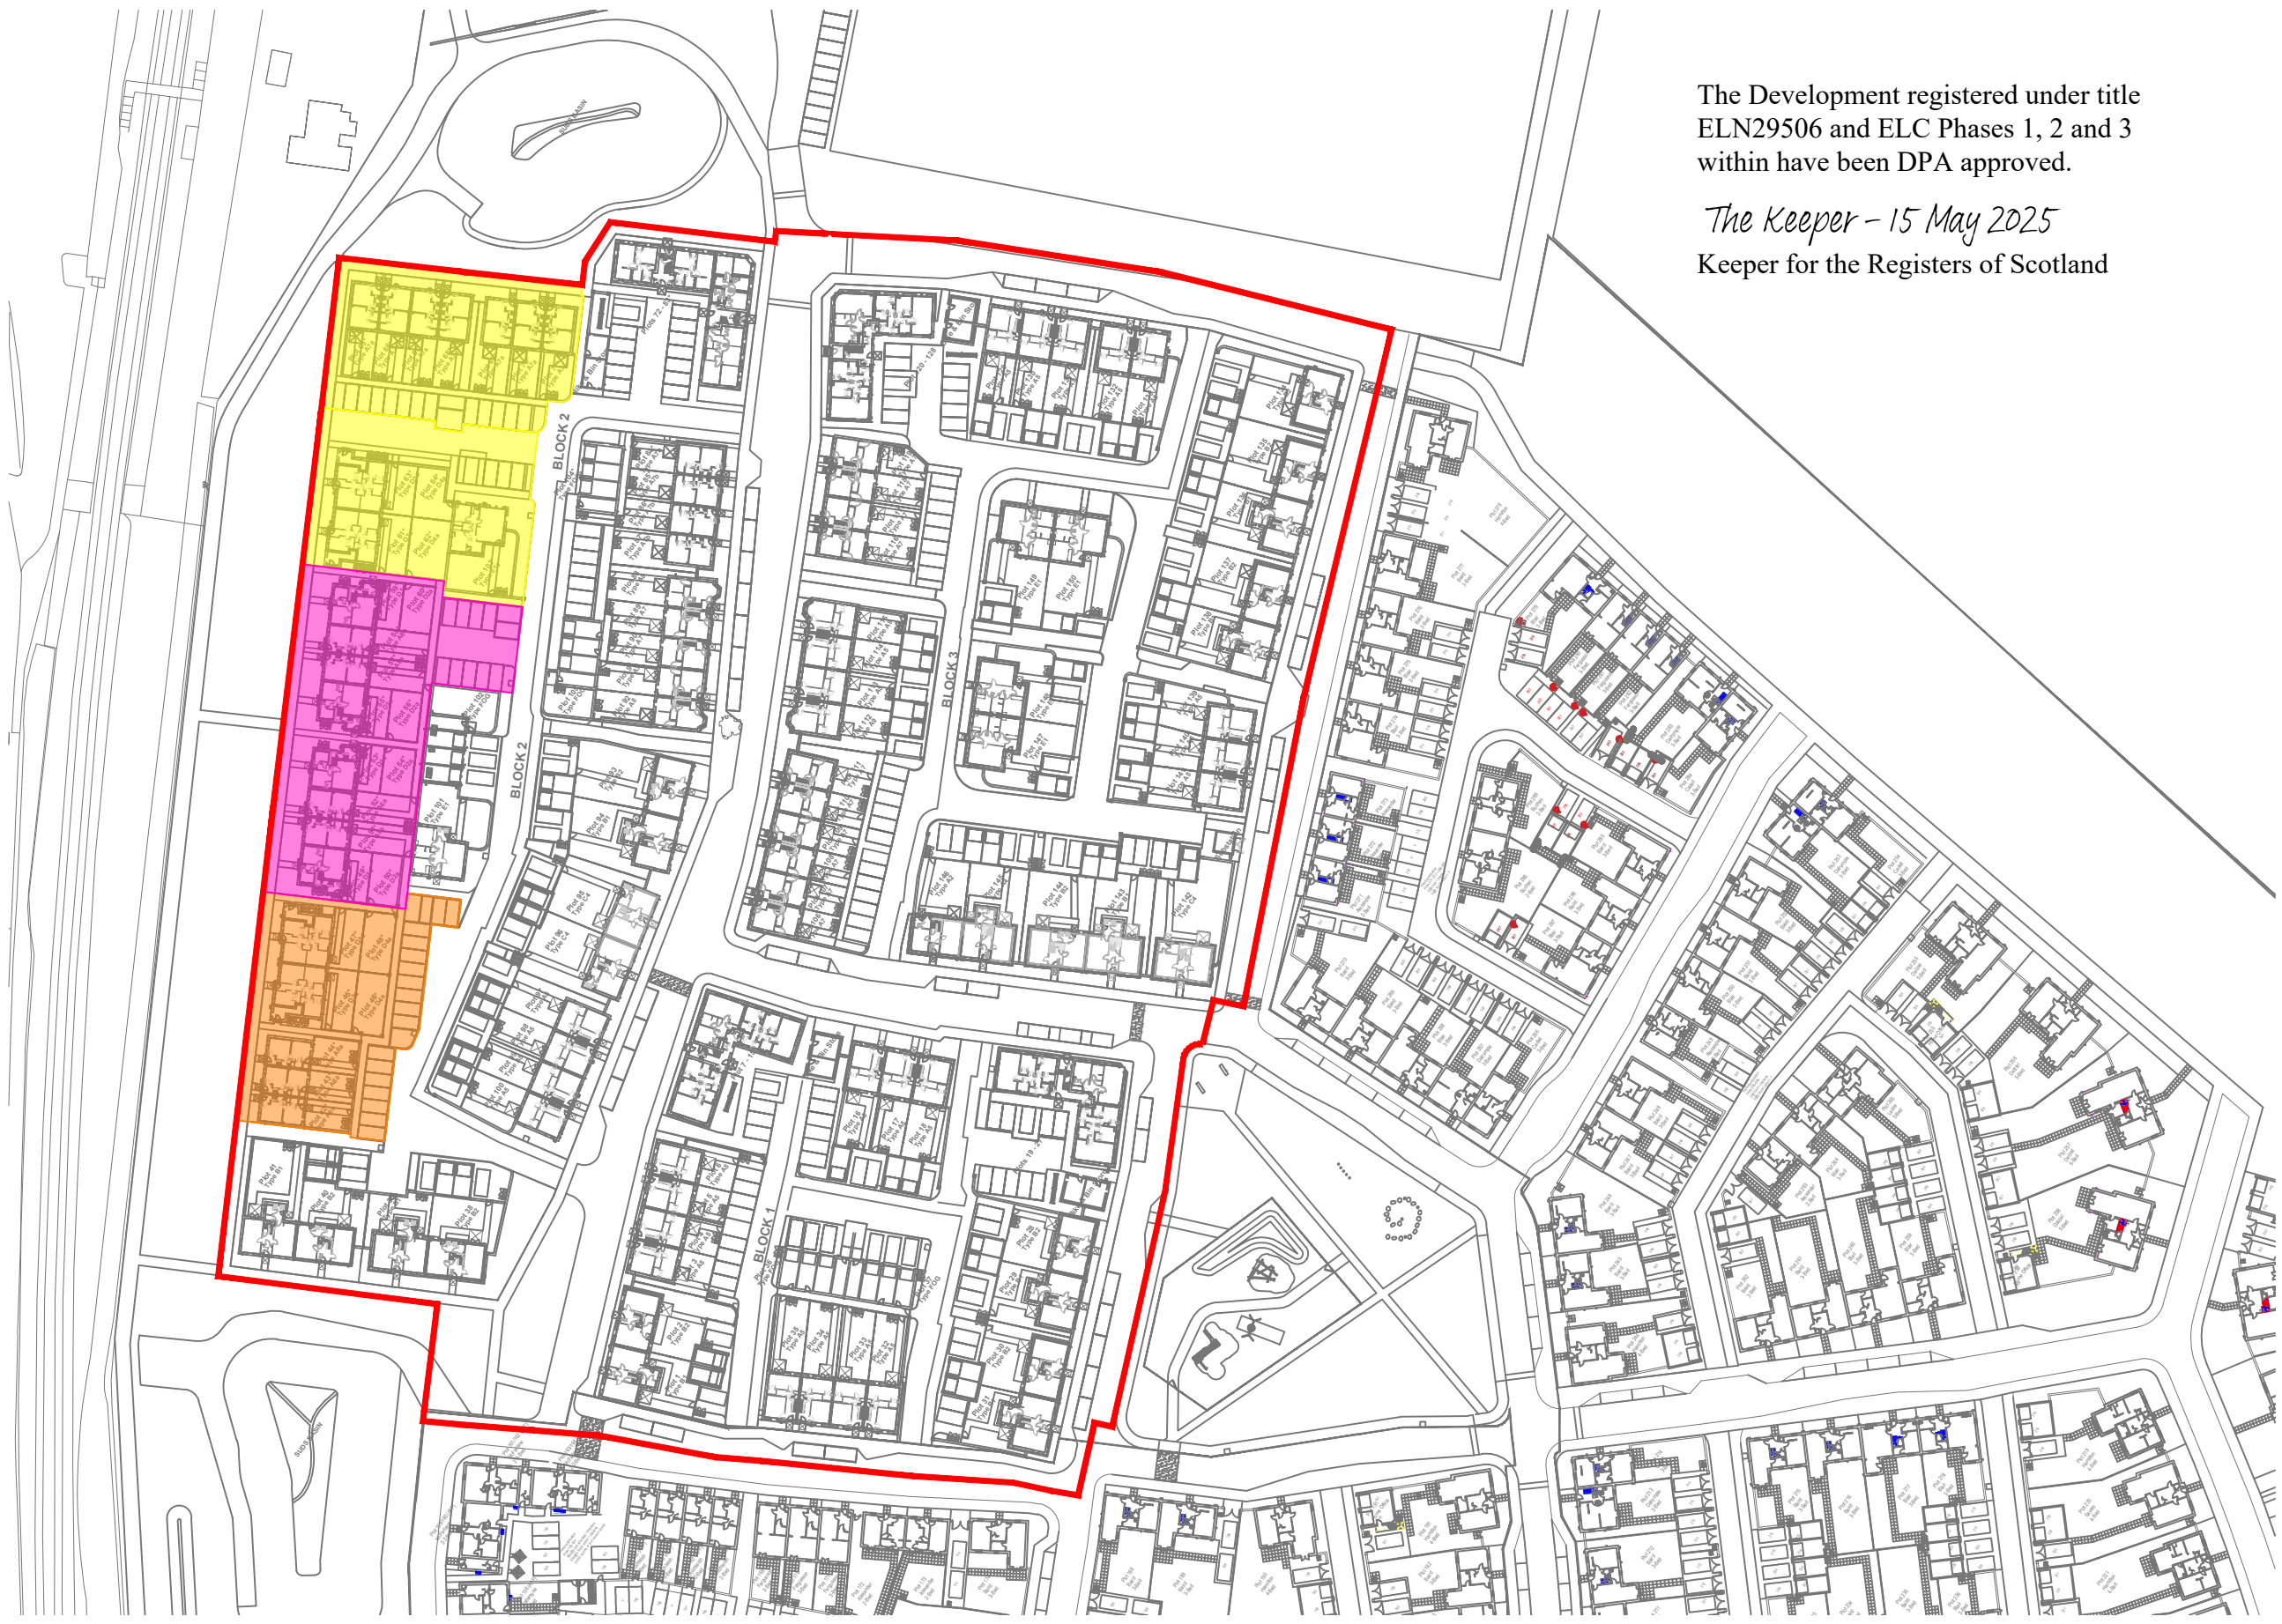

The Development registered under title
ELN29506 and ELC Phases 1, 2 and 3
within have been DPA approved.

The Keeper - 15 May 2025
Keeper for the Registers of Scotland

- CHL site boundary
- ELC phase 1 - 7 no. units
- ELC phase 2 - 12 no. units
- ELC phase 3 - 12 no. units



A LP PHASE 4 REMOVED AND UNITS ADDED INTO PHASE 3 AS 04/12/23
REQUESTED BY ELC

Rev By Details Date

Project	Longniddry South, Phase 2	Drawing No.	1669(LG)005	Rev	A
Drawing	ELC Phasing Plan	Status	INFORMATION		
Scale	1:1250	Drawn	KH	Date	24/11/23



Firm foundations, flexible living

CRUDEN HOMES (EAST) LIMITED

CRUDEN HOUSE, 36 SOUTH GYLE CRESCENT,
EDINBURGH, EH12 9EB

TEL 0131 285 6600