


The Development registered under title LAN203747 and plots 1 to 6 & 8 within
have been DPA approved by:
Craig McFadden - 14 November 2016
Craig McFadden (DPA Officer)

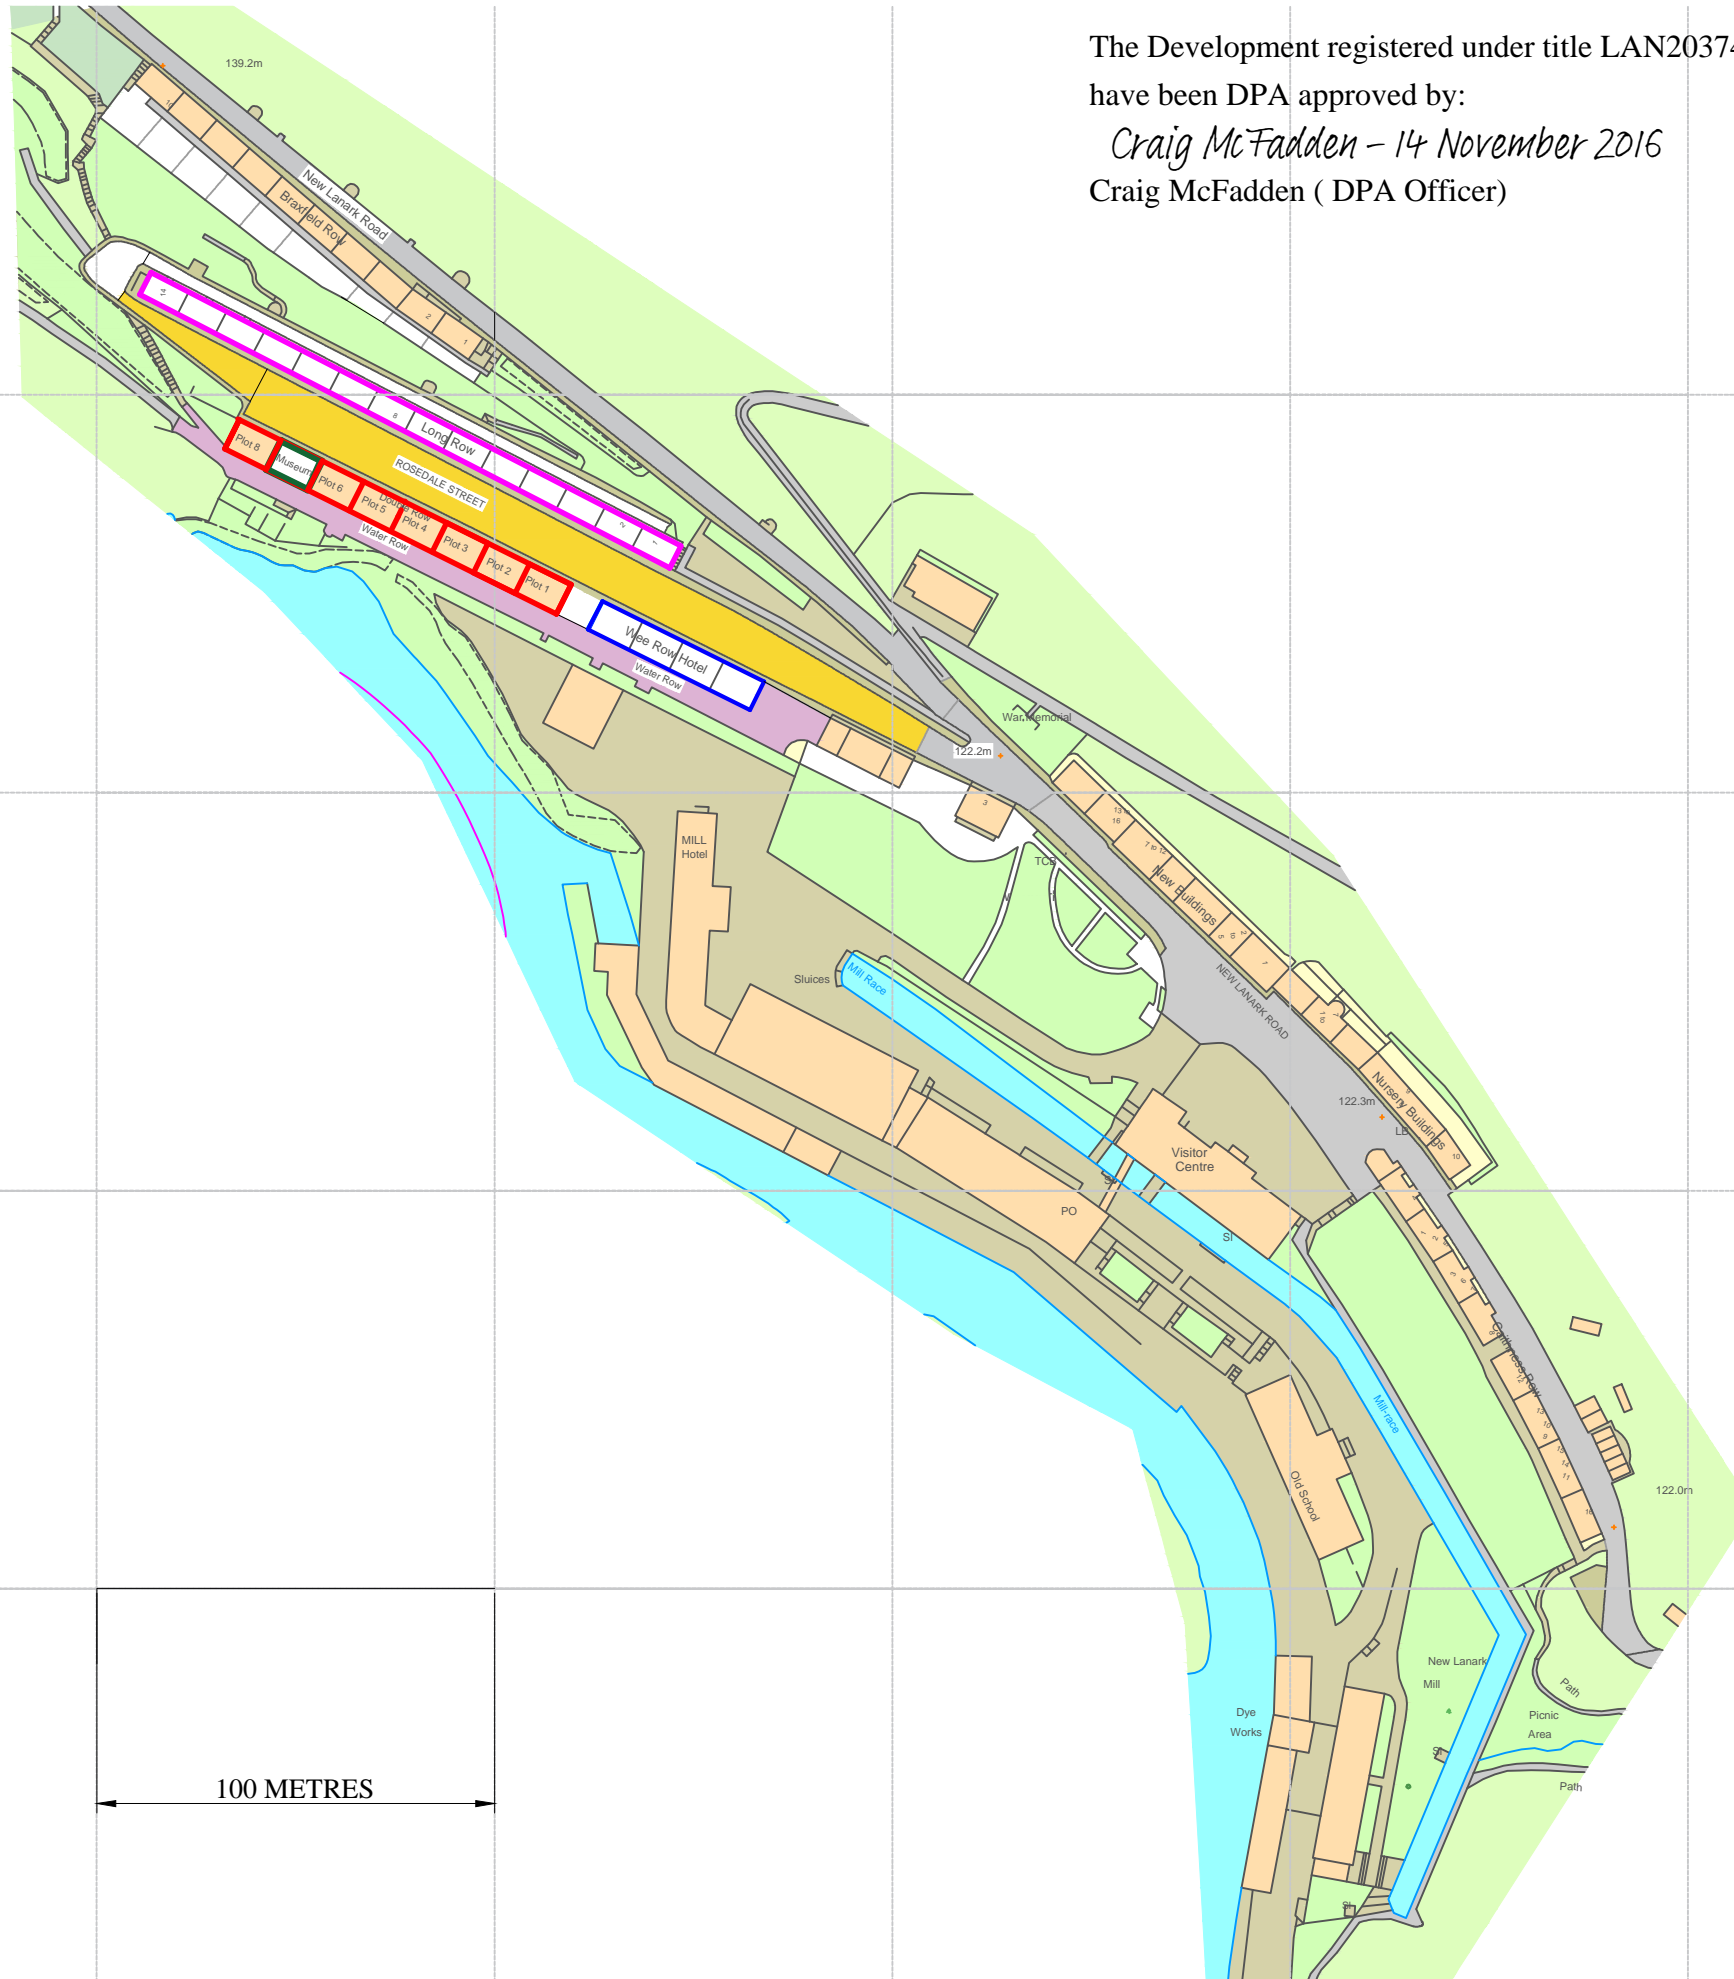


letter revision by

client
New Lanark Conservation Trust

job
Double Row

drawing

scale drawn
As figured

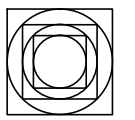

CLWG
Orchton Lang, Wills + Galloway
Architects

38 Dean Park Mews Edinburgh EH4 1ED Telephone 0131
www.CLWG-Architects.com