


The Development registered under title WLN55213 and plots 1 to 7 within
have been DPA approved by:
Craig McFadden - 28 September 2020
Craig McFadden (DPA Officer)

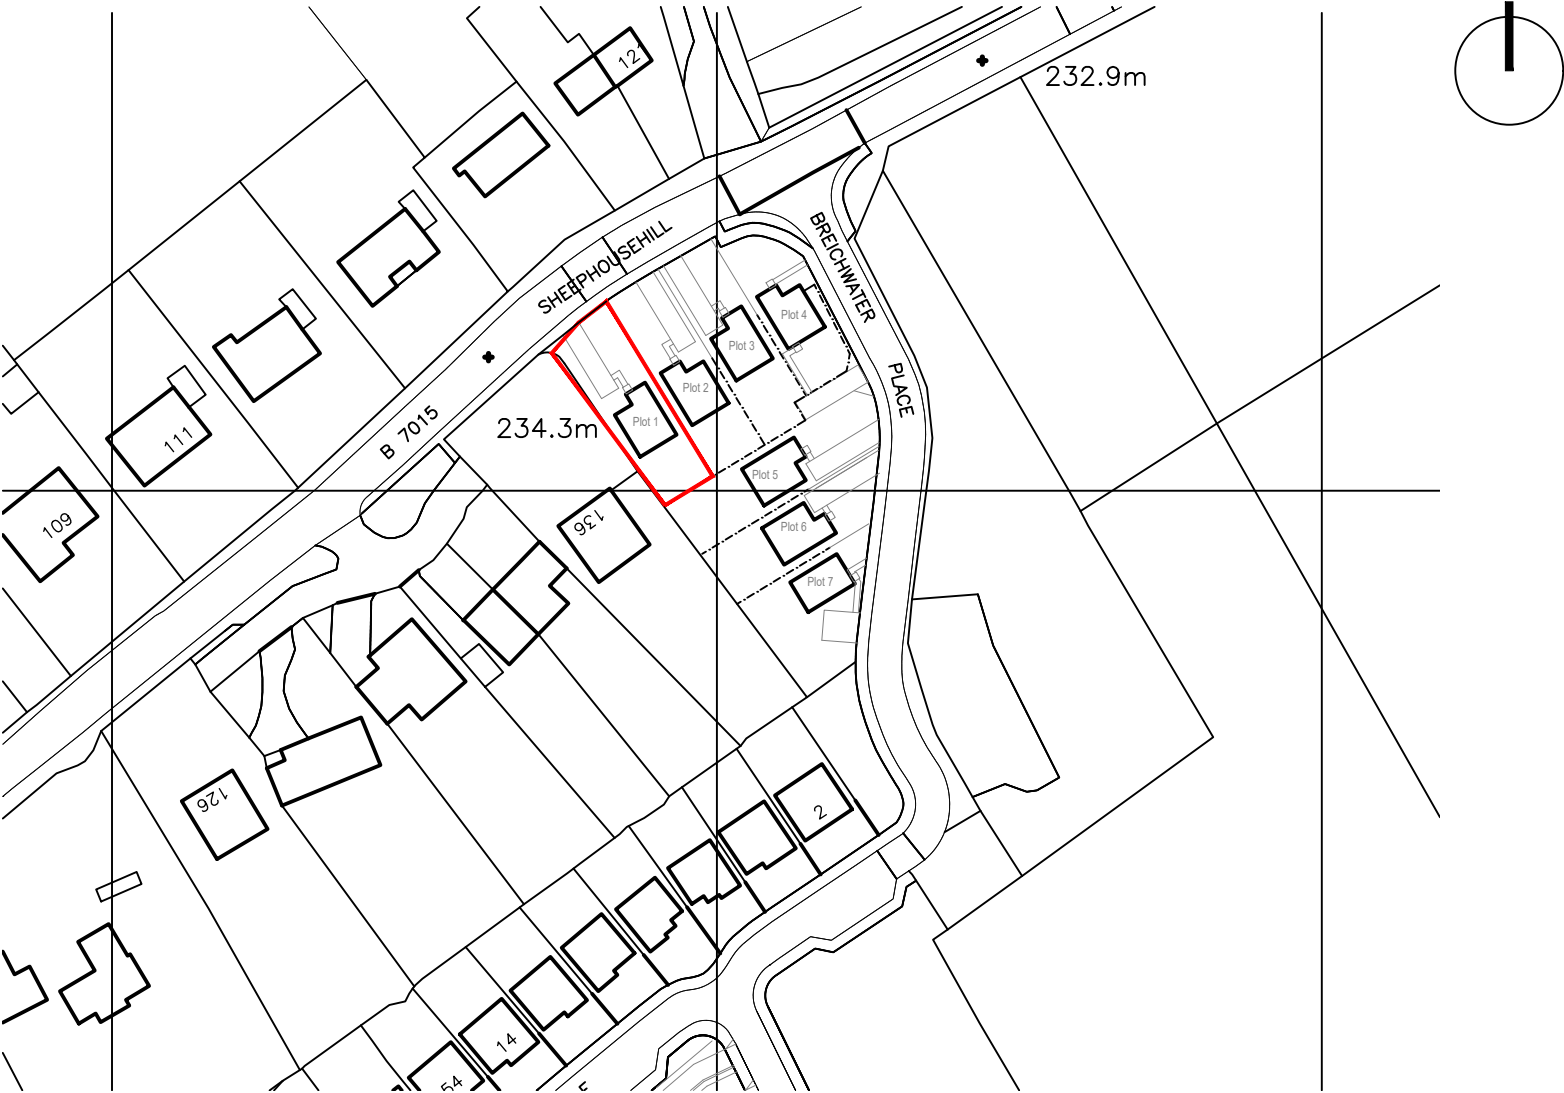

Plot 1 - 1:1250 @ A4

PROJECT					
Plot Developments for RCK Developments Ltd at Briechwater Road, Fauldhouse West Lothian					
DRAWING TITLE					
Plot 1 Title Drawings					
DRAWING CLASSIFICATION					
Information ONLY					
PROJECT TYPE					
WORK STAGE					
ISSUE					
1st First Version					
REV.		DESCRIPTION		DATE	
SCALE		SHEET No.		SHEET No.	
A4		1		1	
DRAWING NUMBER				DATE	
16-124-Plot1				13/02/2019	
CAD FILE				KM	
1				KM	
DRAWN				CHKD.	
1				DATE	



Plot 2 - 1:1250 @ A4

Head Office: Unit 28, Flexspace, Bellshill Industrial Estate, Bellshill, ML4 3NP Tel: 01 698 652630 Email: admin@blockarchitects.co.uk

PROJECT
Plot Developments
for RCK Developments Ltd
at Breichwater Road, Fauldhouse
West Lothian

DRAWING TITLE
Plot 2 Title Drawings

DRAWING CLASSIFICATION
Information ONLY

PROJECT TYPE

WORK STAGE

ISSUE

1st	First Version	KM	KM	13/02/2019
REV.	DESCRIPTION	DRAWN	CHKD.	DATE
SCALE	SHEET SIZE	No. of SHEETS	SHEET No.	CAD FILE
	A4	1	1	

DRAWING NUMBER

16-124-Plot2

Copyright Block Architects Ltd. All rights reserved 2018



Plot 3 - 1:1250 @ A4



Head Office: Unit 28, Flexspace, Bellshill Industrial Estate, Bellshill, ML4 3NP Tel: 01698 652630 Email: admin@blockarchitects.co.uk

www.blockarchitects.co.uk

PROJECT
Plot Developments
for RCK Developments Ltd
at Breichwater Road, Fauldhouse
West Lothian

DRAWING TITLE
Plot 3 Title Drawings

DRAWING CLASSIFICATION
Information ONLY

PROJECT TYPE

WORK STAGE

ISSUE

1st	First Version	KM	KM	13/02/20
REV.	DESCRIPTION	DRAWN	CHKD.	DATE
SCALE	SHEET SIZE A4	No. of SHEETS 1	SHEET No. 1	CAD FILE

DRAWING NUMBER

16-124-Plot3

Copyright Block Architects Ltd. All rights reserved 201



Please consider the environment before printing this drawing



Plot 4 - 1:1250 @ A4

block architects®

Head Office: Unit 28, Flexspace, Bellshill Industrial Estate, Bellshill, ML4 3NP **Tel:** 01698 652630 **Email:** admin@blockarchitects.co.uk

www.blockarchitects.co.uk

PROJECT
Plot Developments
for RCK Developments Ltd
at Briechwater Road, Fauldhouse
West Lothian

DRAWING TITLE
Plot 4 Title Drawings

DRAWING CLASSIFICATION
Information ONLY

PROJECT TYPE

WORK STAGE

ISSUE

1st	First Version			KM	KM	13/02/20'
REV.	DESCRIPTION			DRAWN	CHKD.	DATE
SCALE	SHEET SIZE	No. of SHEETS	SHEET No.	CAD FILE		
	A4	1	1			

DRAWING NUMBER

DRAWING NUMBER
16-124-Plot4

Copyright Block Architects Ltd. All rights reserved 201



Please consider the environment before printing this drawing



block architects®

Head Office: Unit 28, Flexspace, Bellshill Industrial Estate, Bellshill, ML4 3NP **Tel:** 01698 652630 **Email:** admin@blockarchitects.co.uk

www.blockarchitects.co.uk

PROJECT
Plot Developments
for RCK Developments Ltd
at Briechwater Road, Fauldhouse
West Lothian

DRAWING TITLE
Plot 5 Title Drawings

DRAWING CLASSIFICATION
Information ONLY

PROJECT TYPE

WORK STAGE

ISSUE

1st	First Version			KM	KM	13/02/20
REV.	DESCRIPTION			DRAWN	CHKD.	DATE
SCALE	SHEET SIZE	No. of SHEETS	SHEET No.	CAD FILE		
	A4	1	1			

DRAWING NUMBER

DRAWING NUMBER
16-124-Plot5

Copyright Block Architects Ltd. All rights reserved 201





Plot 6 - 1:1250 @ A4



Head Office: Unit 28, Flexspace, Bellshill Industrial Estate, Bellshill, ML4 3NP Tel: 01698 652630 Email: admin@blockarchitects.co.uk

PROJECT
Plot Developments
for RCK Developments Ltd
at Breichwater Road, Fauldhouse
West Lothian

DRAWING TITLE
Plot 6 Title Drawings

DRAWING CLASSIFICATION
Information ONLY

PROJECT TYPE

WORK STAGE

ISSUE

1st	First Version	KM	KM	13/02/20
REV.	DESCRIPTION	DRAWN	CHKD.	DATE
SCALE	SHEET SIZE A4	No. of SHEETS 1	SHEET No. 1	CAD FILE

DRAWING NUMBER
16-124-Plot6
Copyright Block Architects Ltd. All rights reserved 2016

Please consider the environment before printing this drawing



Plot 7 - 1:1250 @ A4



Head Office: Unit 28, Flexspace, Bellshill Industrial Estate, Bellshill, ML4 3NP Tel: 01698 652630 Email: admin@blockarchitects.co.uk

www.blockarchitects.co.uk

PROJECT
Plot Developments
for RCK Developments Ltd
at Breichwater Road, Fauldhouse
West Lothian

DRAWING TITLE
Plot 7 Title Drawings

DRAWING CLASSIFICATION
Information ONLY

PROJECT TYPE

WORK STAGE

ISSUE

REV.	DESCRIPTION	KM	KM	DATE
1st	First Version			13/02/20
SCALE	SHEET SIZE	No. of SHEETS	SHEET No.	CAD FILE
	A4	1	1	

DRAWING NUMBER

16-124-Plot7

Copyright Block Architects Ltd. All rights reserved 20



Please consider the environment before printing this drawing