


© This drawing is Copyright and the property of Cruden Homes (East) Ltd
It may not be reproduced or disclosed to a third party without written consent.

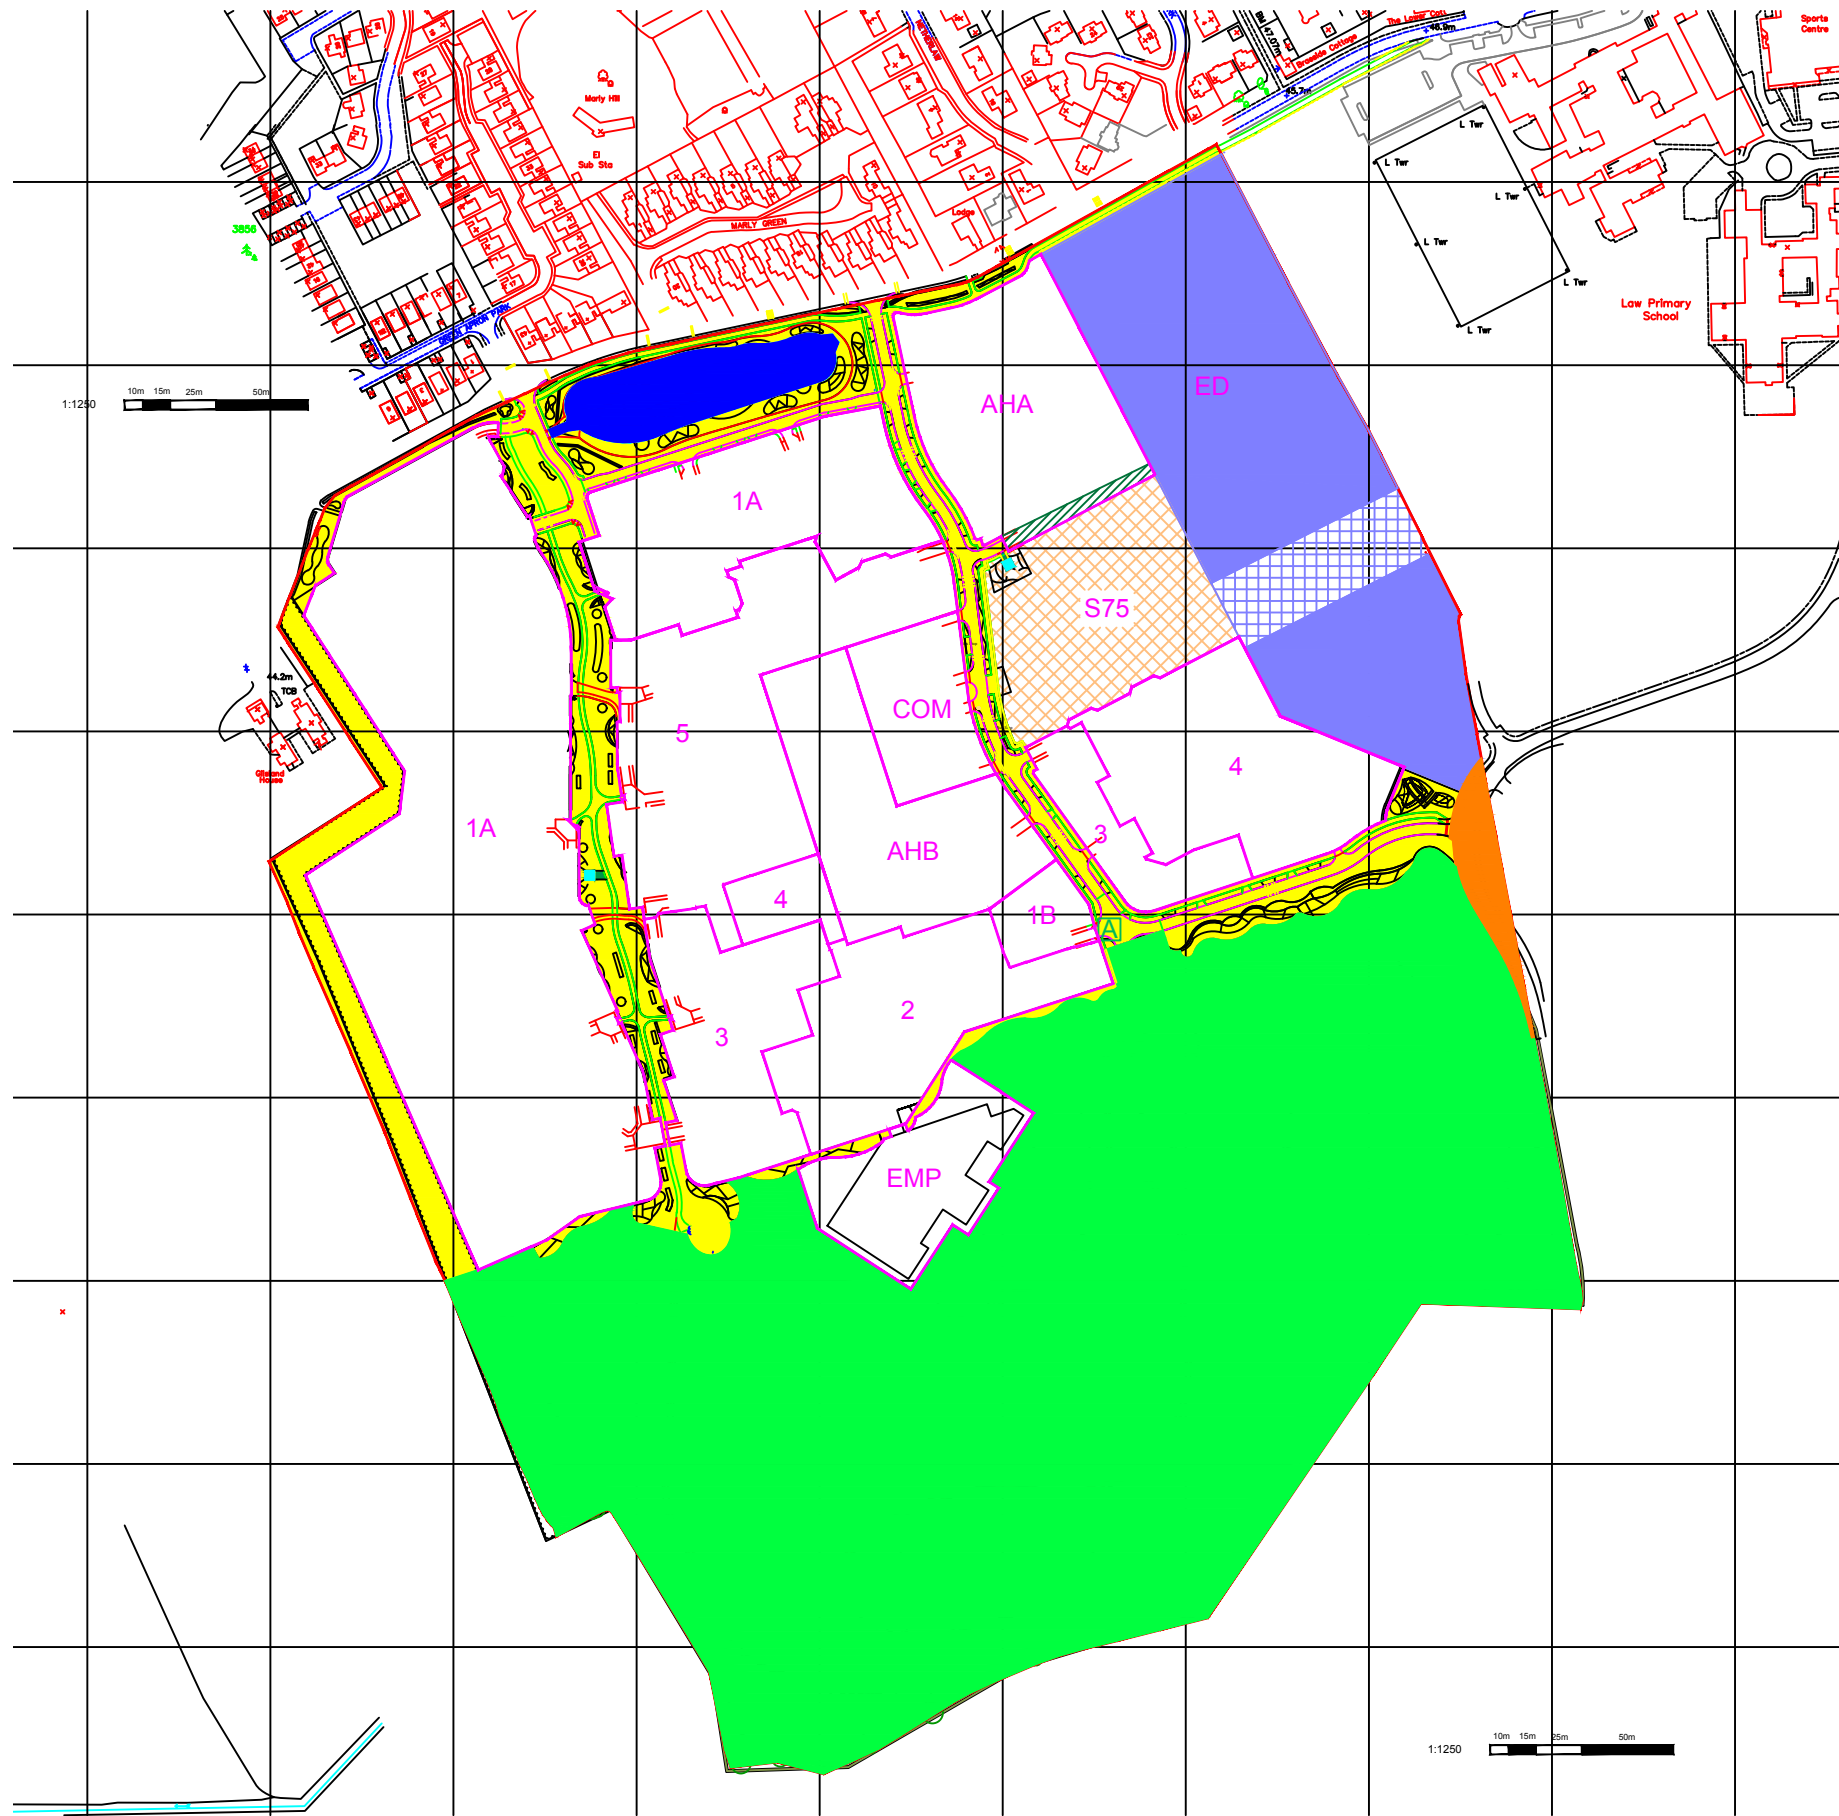

The development registered under title ELN19577
has been DPA approved by:

S Pardue - 20th March 2018

Stuart Pardue (DPA officer)

Project	Mains Farm AH02	Drawing No.	1632(LG)100	Rev	—
Drawing	Ownership Boundary Adjustment	Status	INFORMATION		
Scale	1:1000 © A3	Drawn	KH	Date	16/03/18

CRUDEN HOMES (EAST) LIMITED
CRUDEN HOUSE, 36 SOUTH GYLE CRESCENT,
EDINBURGH, EH12 9EB
TEL 0131 285 6600