

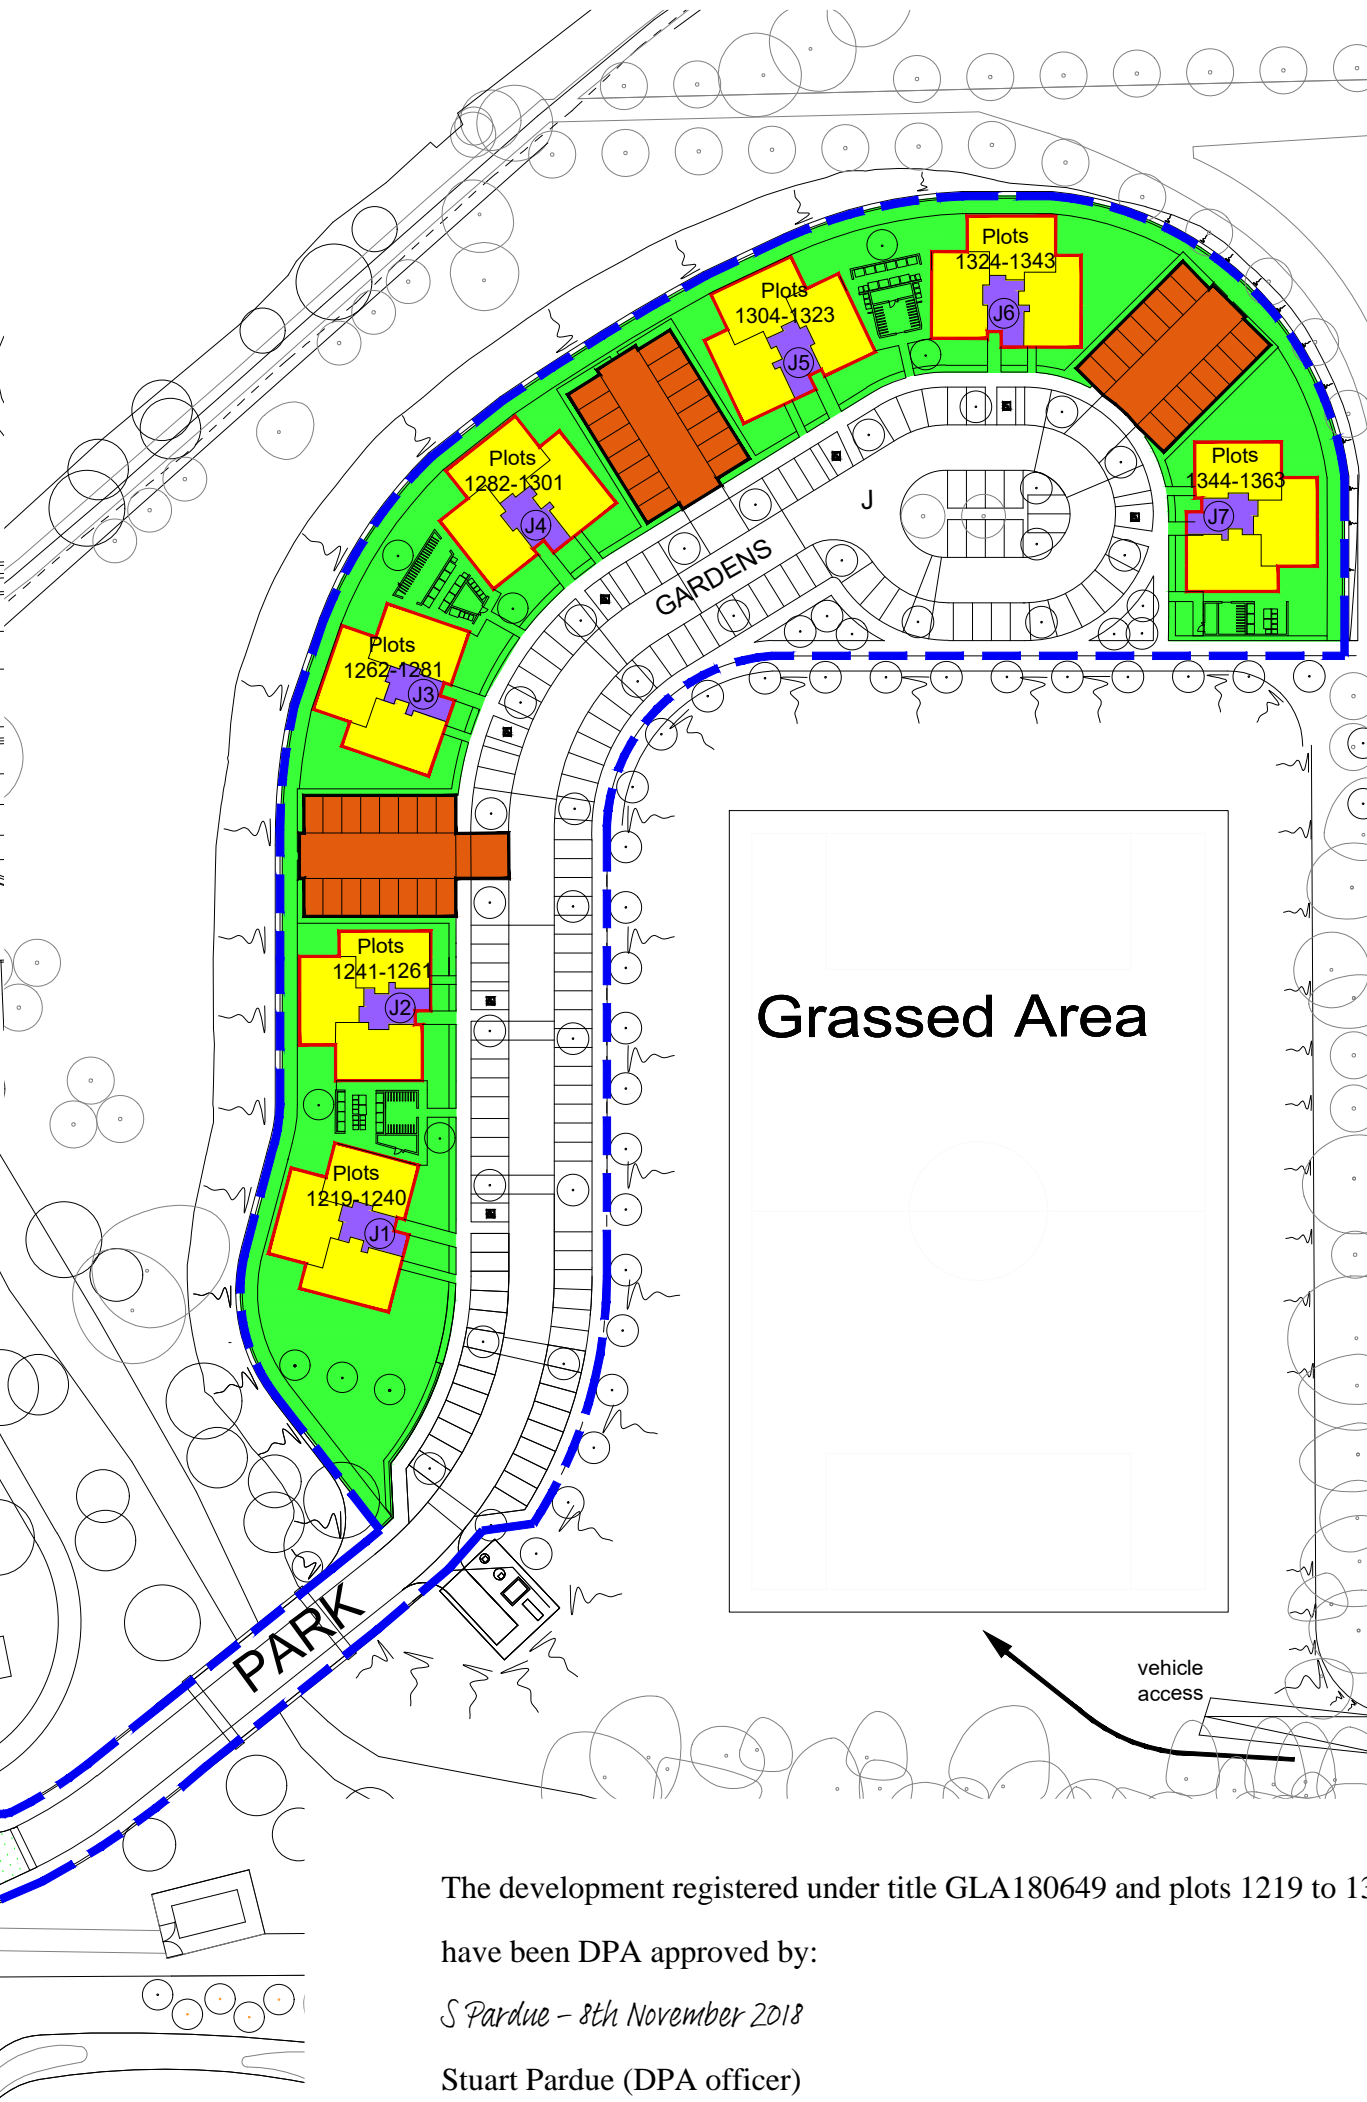
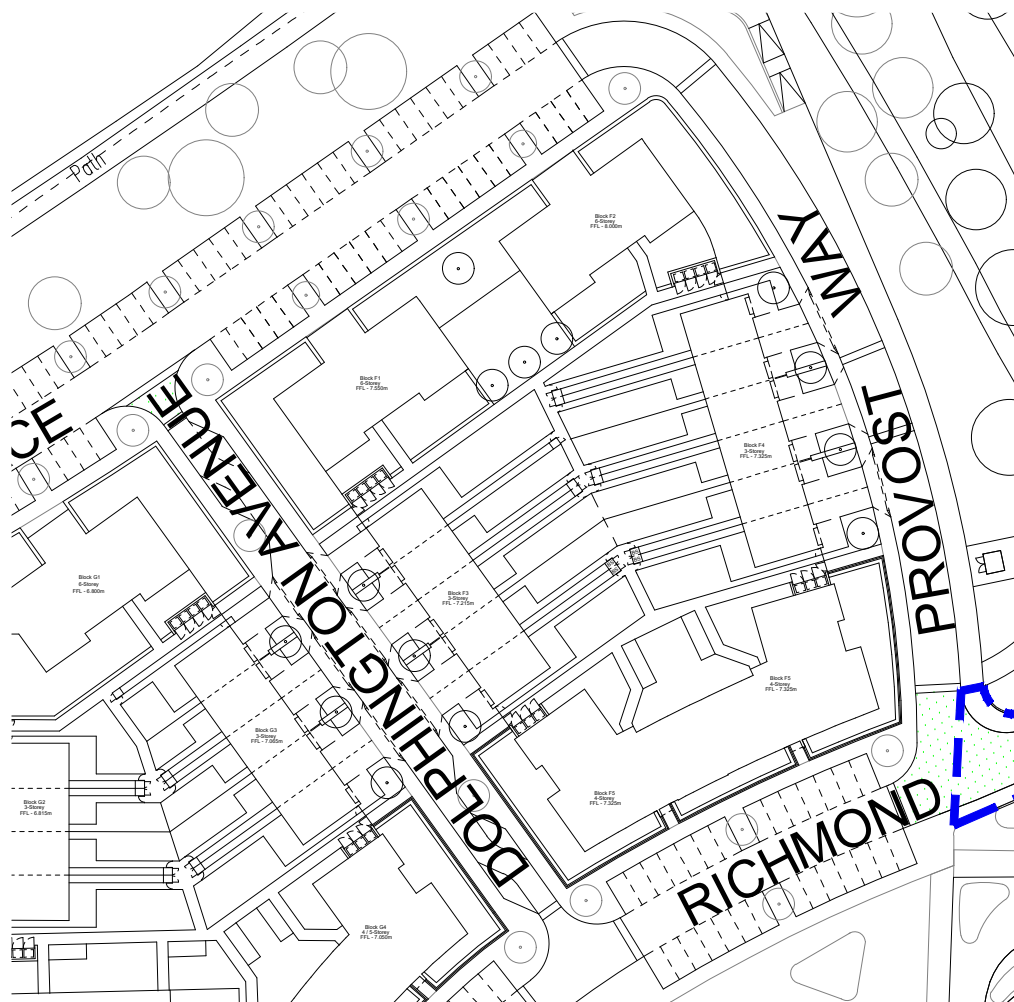


LOCATION PLAN - 1:5000

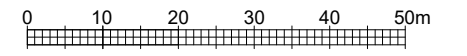

SHADING LEGEND

- HARD AND SOFT LANDSCAPED AREAS MAINTAINED BY THE FACTOR ON BEHALF OF RESIDENTIAL APARTMENTS
- ROADS AND FOOTPATHS AREAS MAINTAINED BY THE FACTOR ON BEHALF OF RESIDENTIAL DWELLINGS AND APARTMENTS
- COMMON STAIR TO BE MAINTAINED BY FACTOR ON BEHALF OF RESPECTIVE RESIDENTIAL DWELLING
- DENOTES BOUNDARY LINE.
- DENOTES EXTENT OF AREA U1-4 UNITS

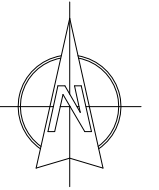

Scale Bar 1:1000

A	05.11.18	LGD	Plot numbers corrected to Block J4
REV	DATE	BY	AMENDMENTS

AVANT
homes

Avant Homes
Argyll Court,
The Castle Business Park,
Stirling, FK9 4TT
Tel: 01786 477777
Fax: 01786 477666
www.avanthomes.co.uk

S:\PROJECT\019915 - Oatlands\02 Architects\10 Architectural Legal Plans\Legal - Factoring Deed Drawing

DATE: 16.10.18	SCALE: 1:1000@A3	DRAWN BY: LGD
DWG TITLE: Proposed Residential Development Oatlands Glasgow Area J		
PROJECT: Deed of Conditions Site Layout		
DWG No. OL-DOC-27	Rev. A	

The development registered under title GLA180649 and plots 1219 to 1363 within
have been DPA approved by:
S Pardue - 8th November 2018
Stuart Pardue (DPA officer)