
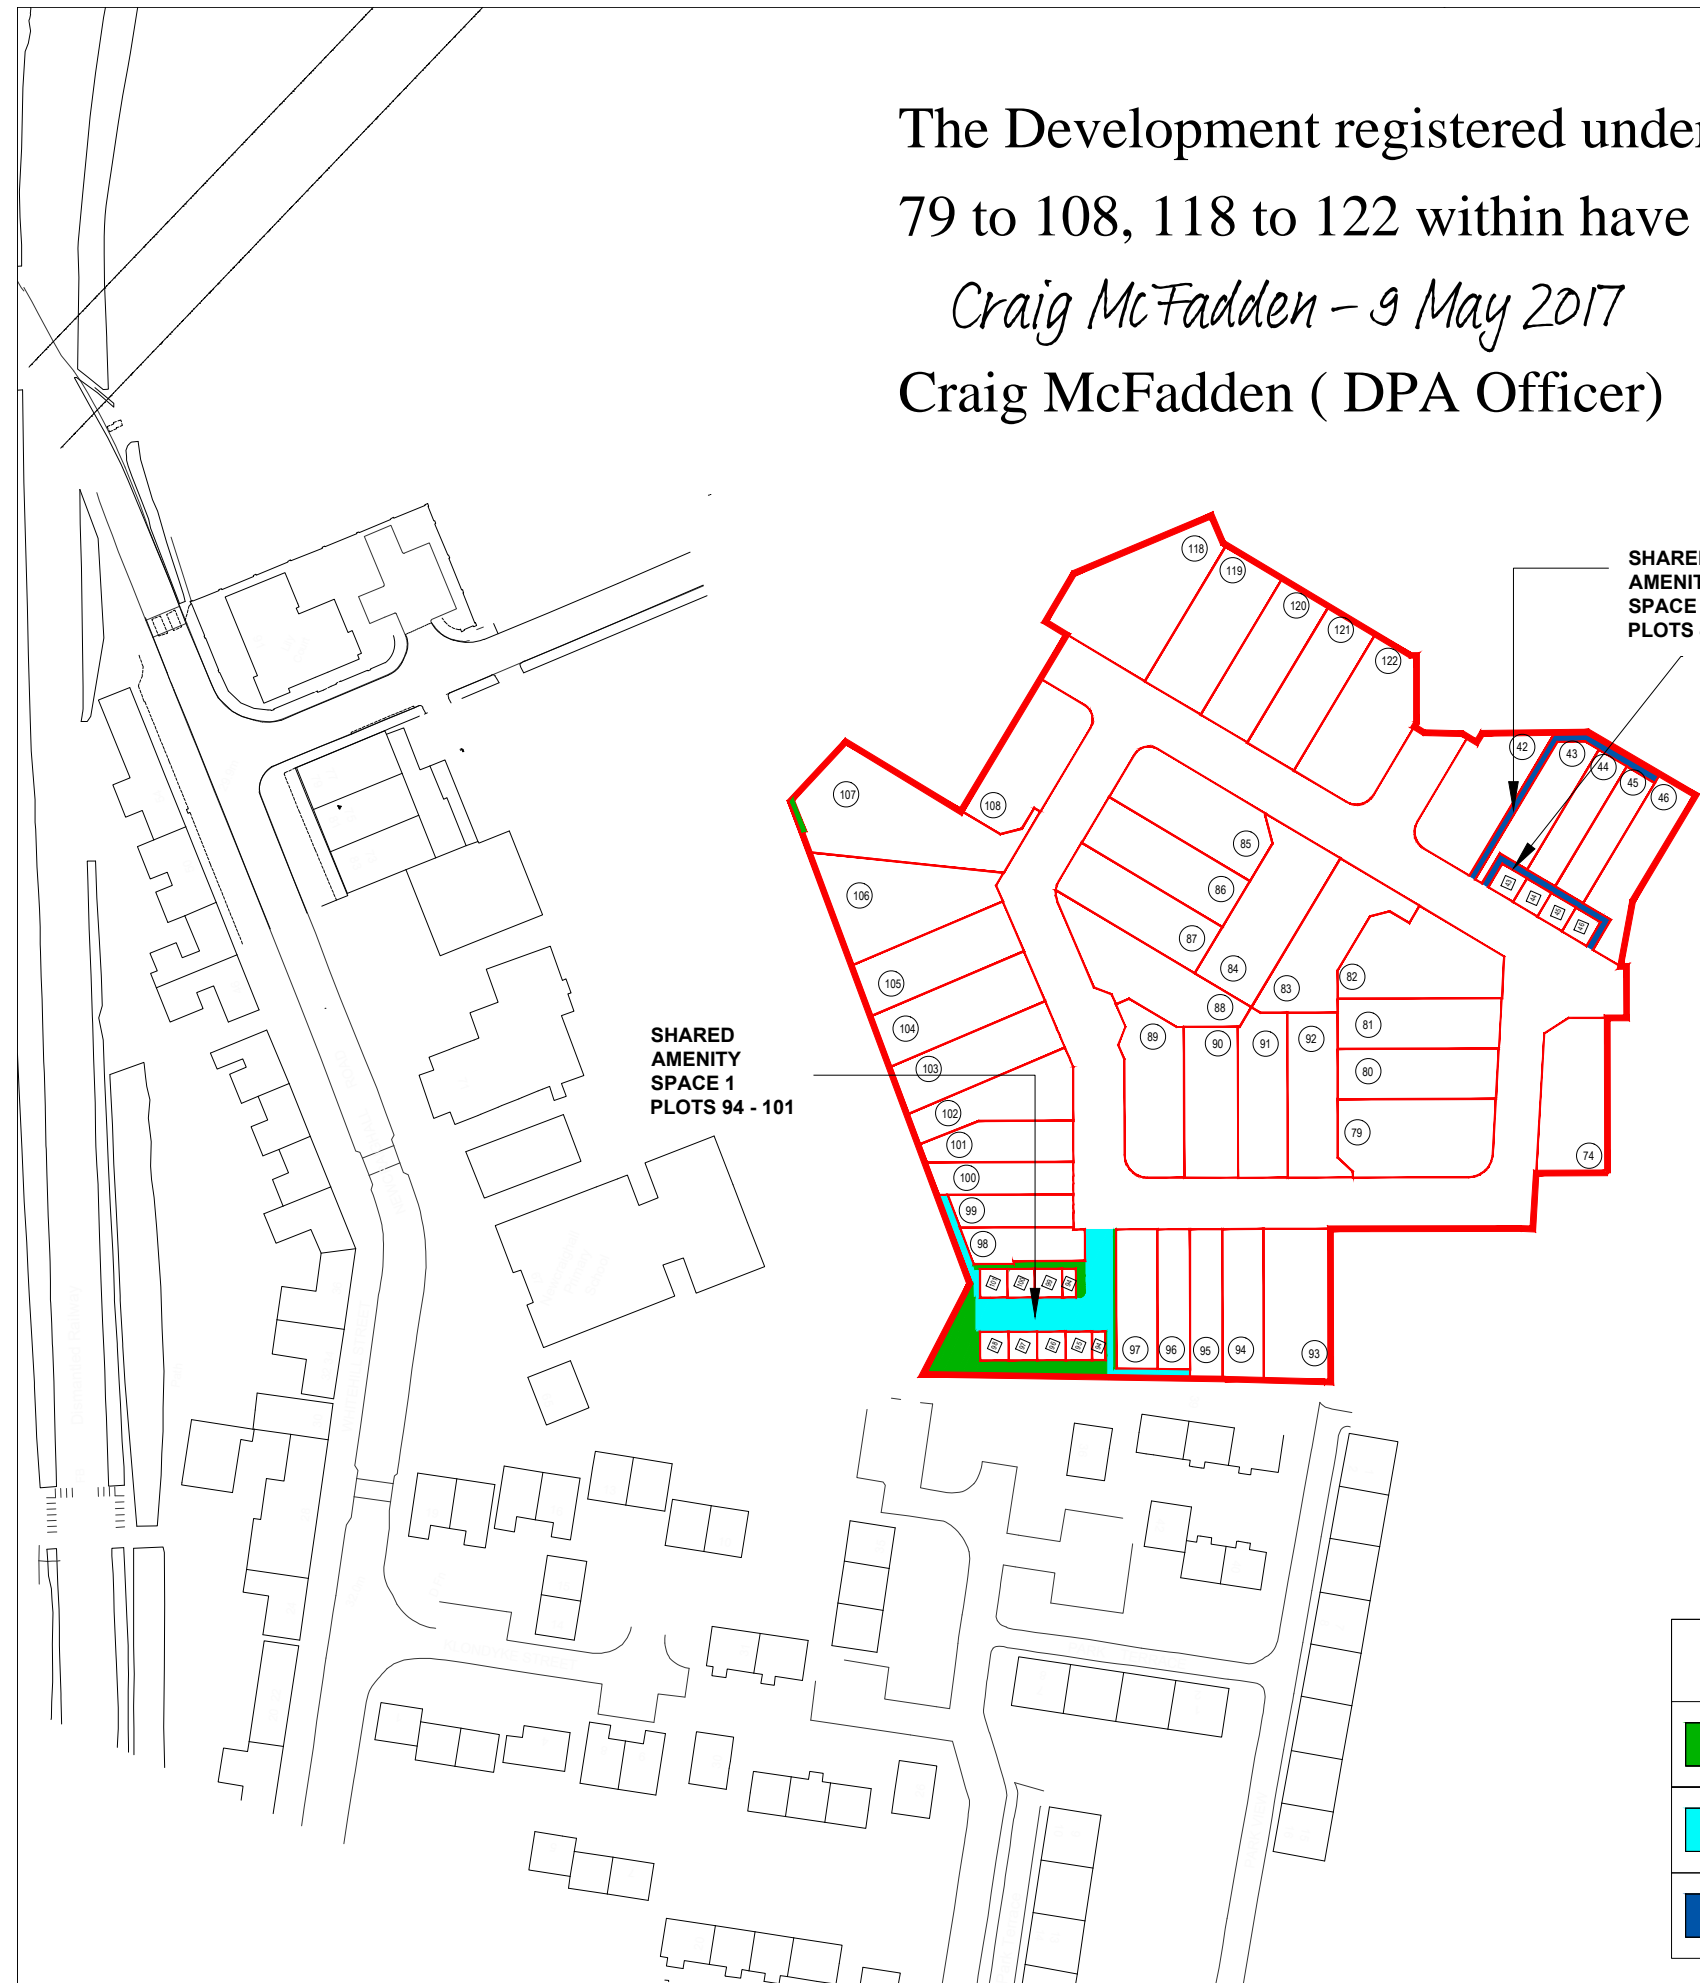


The Development registered under title MID169598 and plots 42 to 46, 74, 79 to 108, 118 to 122 within have been DPA approved by:

Craig McFadden - 9 May 2017

Craig McFadden (DPA Officer)

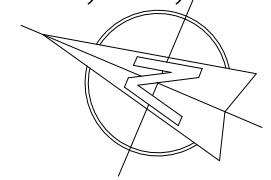

SHARED AMENITY SPACE 1
PLOTS 94 - 101

SHARED AMENITY SPACE 2
PLOTS 43 - 46

SCALE BAR:	
	SOFT & HARD LANDSCAPING AND POS INCLUDING REMOTE WALLS / FENCES / GATES TO BE MAINTAINED BY FACTOR ON BEHALF OF THE CLIENT'S
	SHARED AMENITY SPACE 1 - (PLOTS 94 - 101)
	SHARED AMENITY SPACE 2 - (PLOTS 43 - 46)

C	Dec'16	RTB	Amendments made following ROS comments.
B	Dec'16	RTB	Amendments made following solicitors comments.
A	Nov'16	RTB	Amendments made following solicitors comments.
REV	DATE	BY	AMENDMENTS

AVANT
homes

Avant Homes
Argyll Court,
The Castle Business Park,
Strirling, FK9 4TT
Tel: 01786 477777
Fax: 01786 477666
www.avanthomes.co.uk

S:\PROJECT\700-7033 - BalfourPark, Newcraighall\02 Architects\10 Architectural Legal Pl

DATE:	SCALE:	DRAWN BY:
Apr'17	1:1250 @ A3	RTB

DWG TITLE:
PHASE 2 INTERNAL DPA PLAN

PROJECT:
BALFOUR PARK
NEWCRAIGHALL

DWG No.	Rev.
NSE/DPA/002	-