



The Development registered under title LAN208303 and plots 1 and 3 within

have been DPA approved by:

Craig McFadden - 10 May 2017

Craig McFadden (DPA Officer)

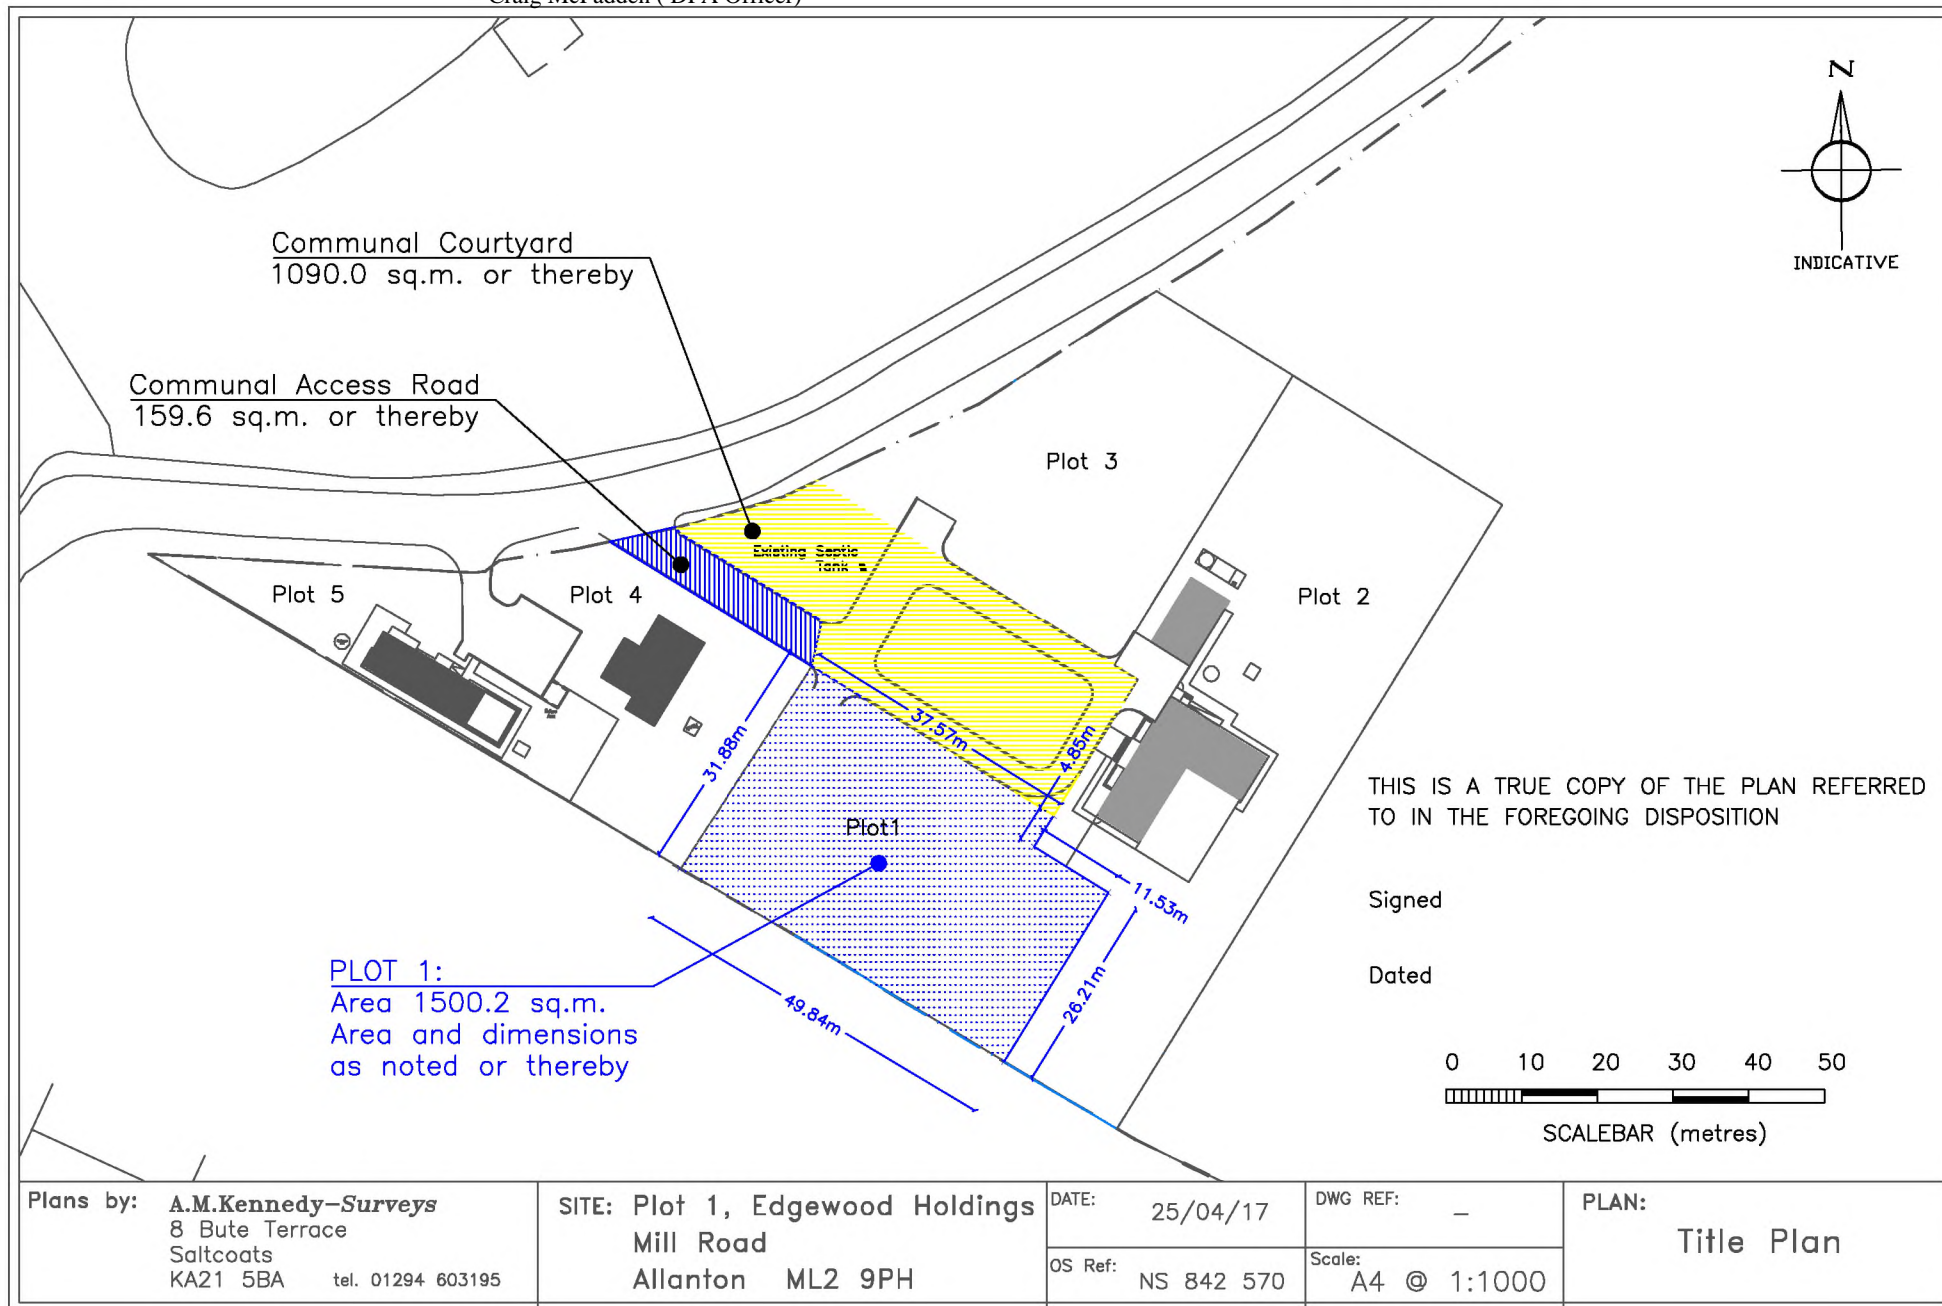

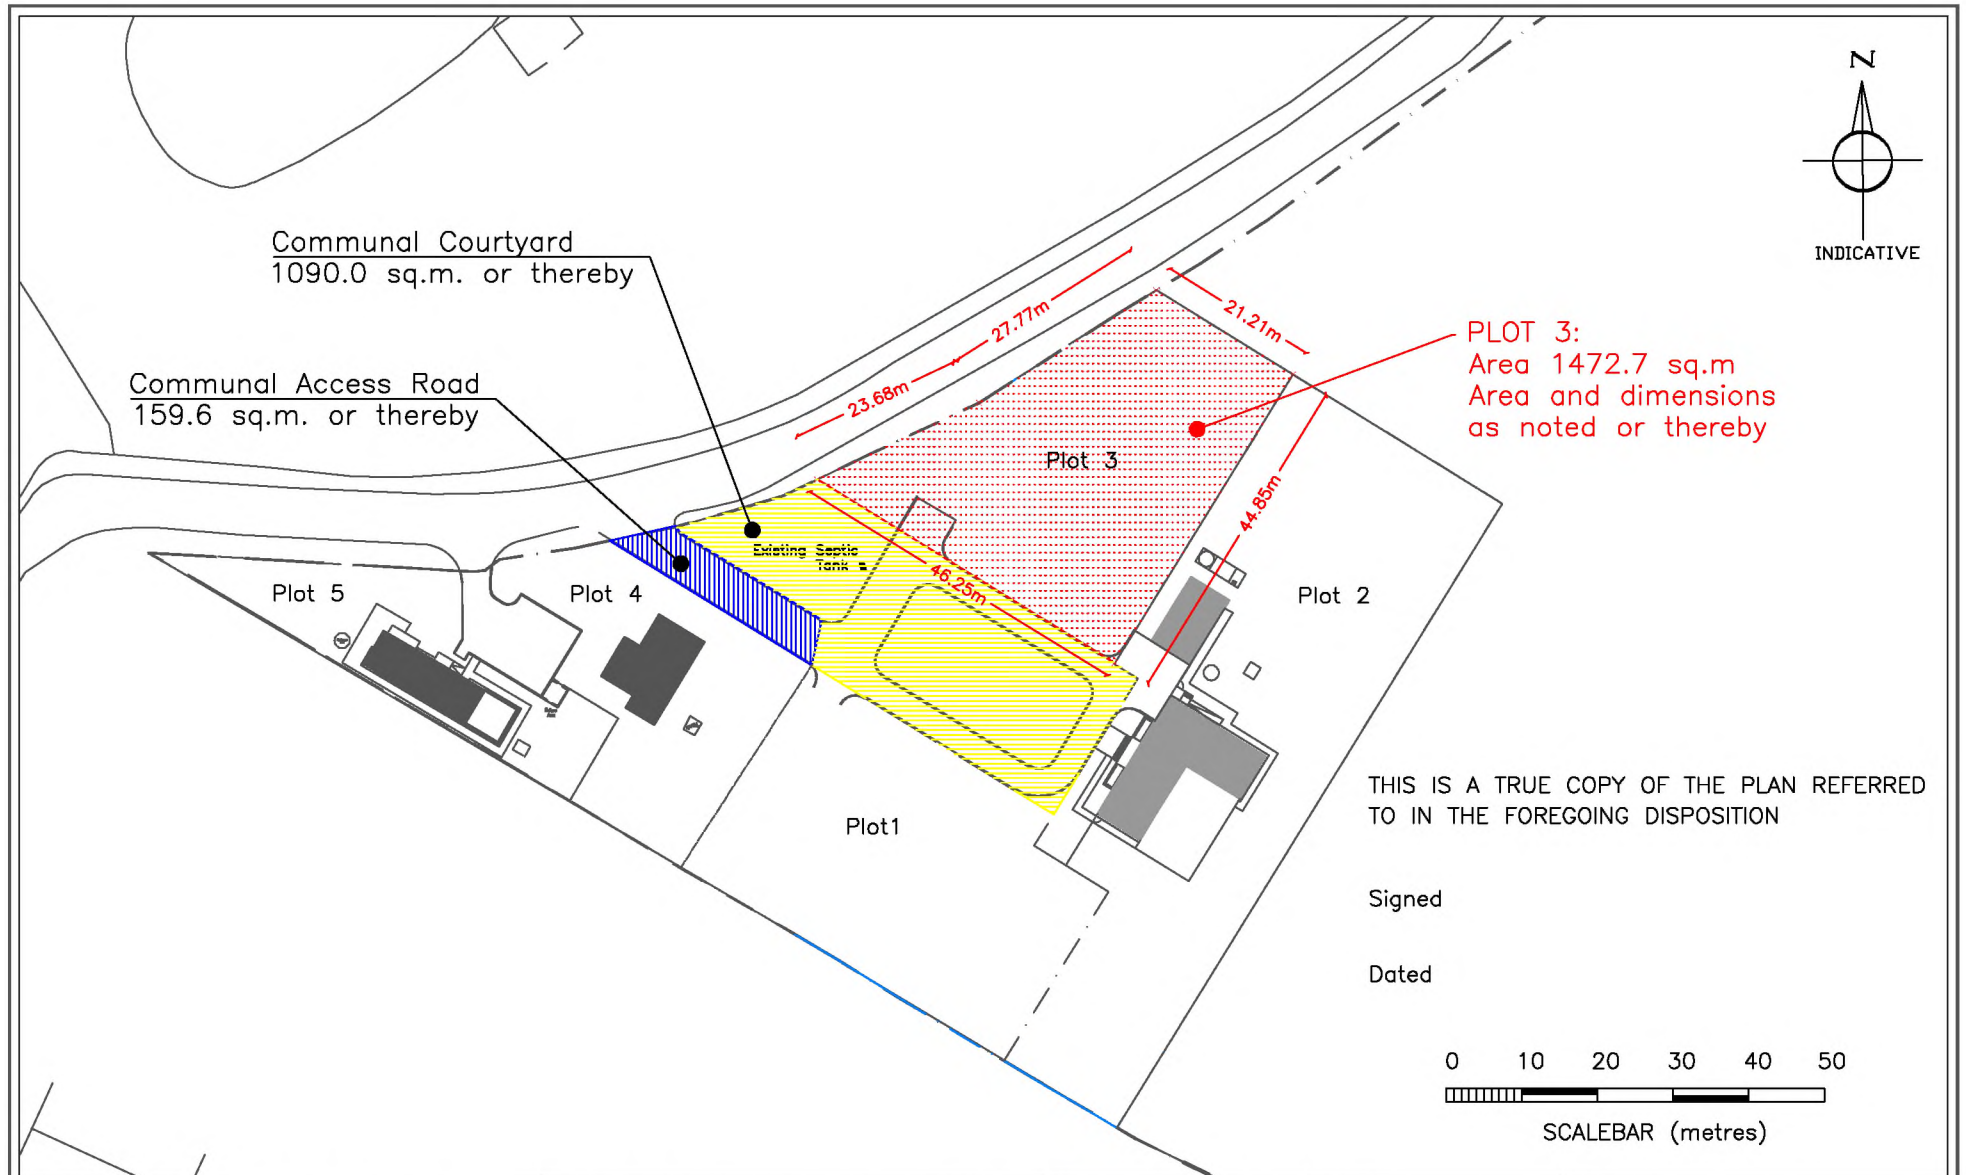

Plans by: **A.M.Kennedy-Surveys**
8 Bute Terrace
Saltcoats
KA21 5BA tel. 01294 603195

SITE: Plot 3, Edgewood Holdings
Mill Road
Allanton ML2 9PH

DATE: 25/04/17
OS Ref: NS 842 570

DWG REF: -
Scale: A4 @ 1:1000

PLAN:
TITLE PLAN