
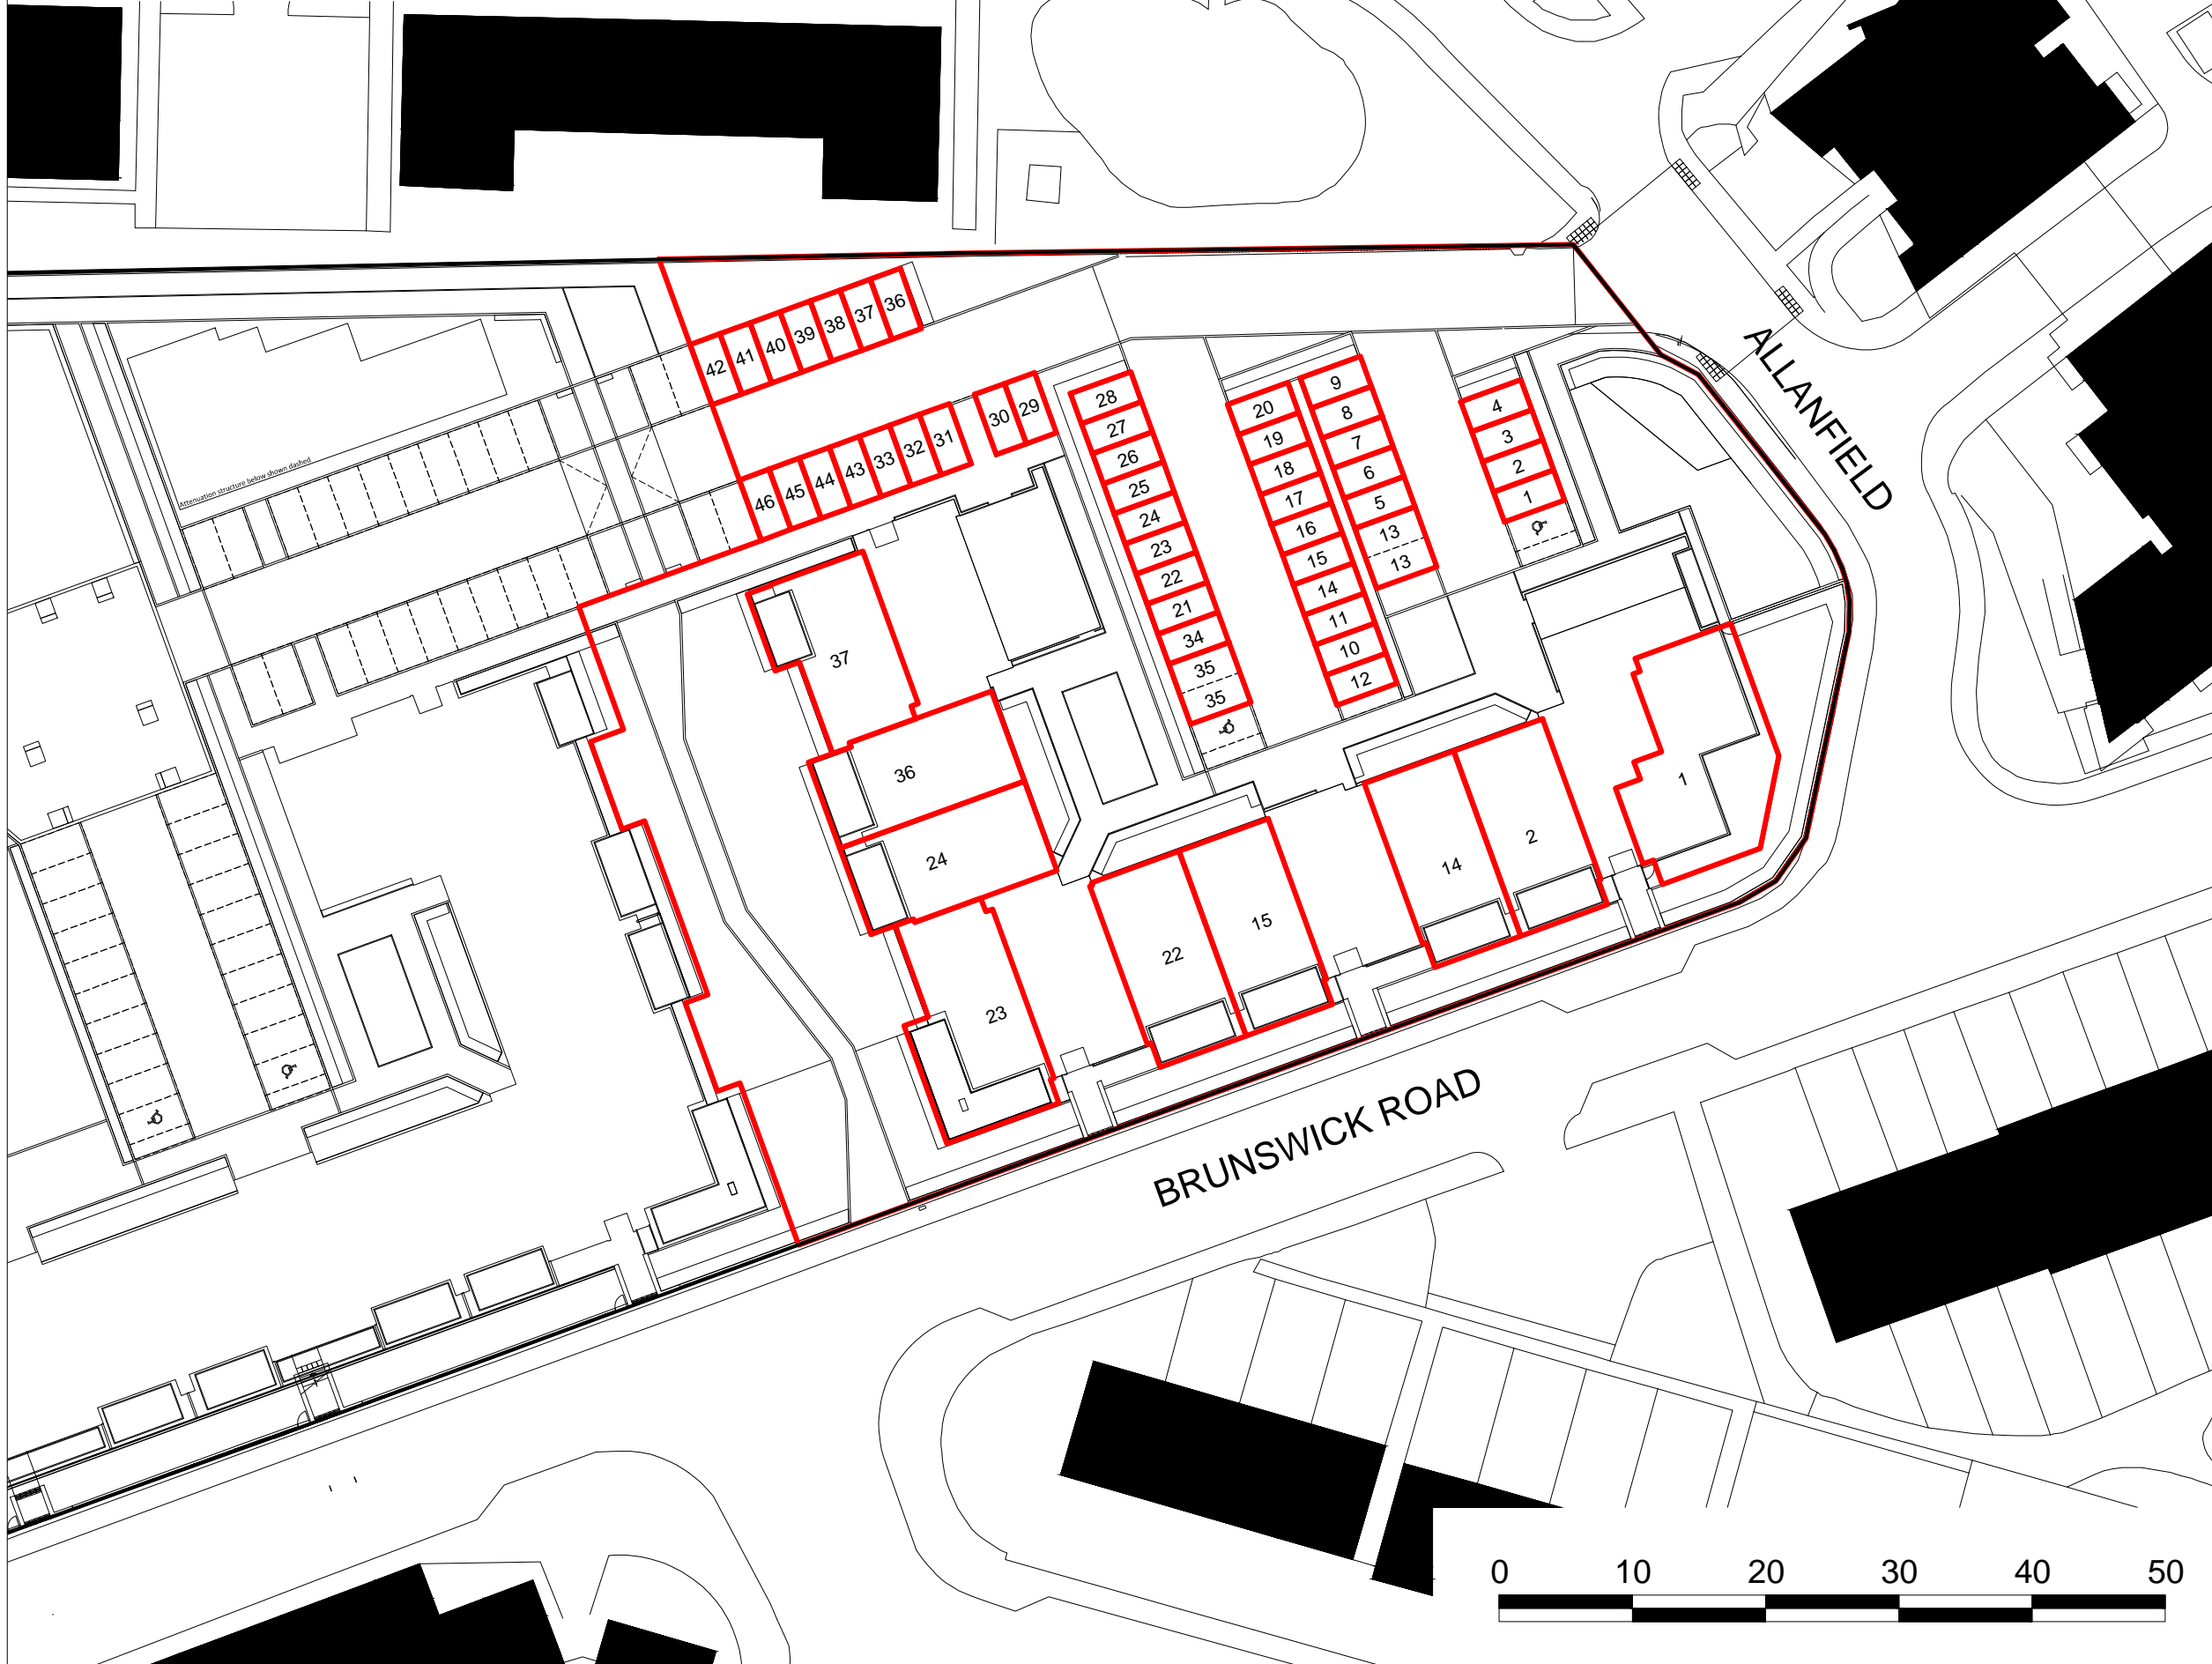


The development registered under title MID162765 and plots 1 to 46 within
have been DPA approved by:

S Pardue - 15th February 2016

Stuart Pardue (DPA Officer)

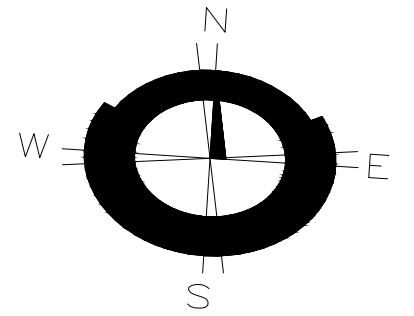

Cairnlee House, Callendar Business Park
Callendar Road, Falkirk, FK1 1XE.
Tel 01324 600000 Fax 01324 600001
www.cala.co.uk



JOB TITLE
Brunswick Road
Former GPO
Edinburgh

DRAWING TITLE
Development Plan Approval
Ground Floor

SCALE: 1:500 SHEET SIZE: A3 DATE: 05/01/16

DRAWN BY:	EC	PRELIMINARY	FINAL
CHECKED BY:		CENTRAL MASTERED	DEVELOPMENT MASTERED
SITE	McCOSKER	VER	MOD
		DRG No.	REV
		DPA 0	PLOT
			A



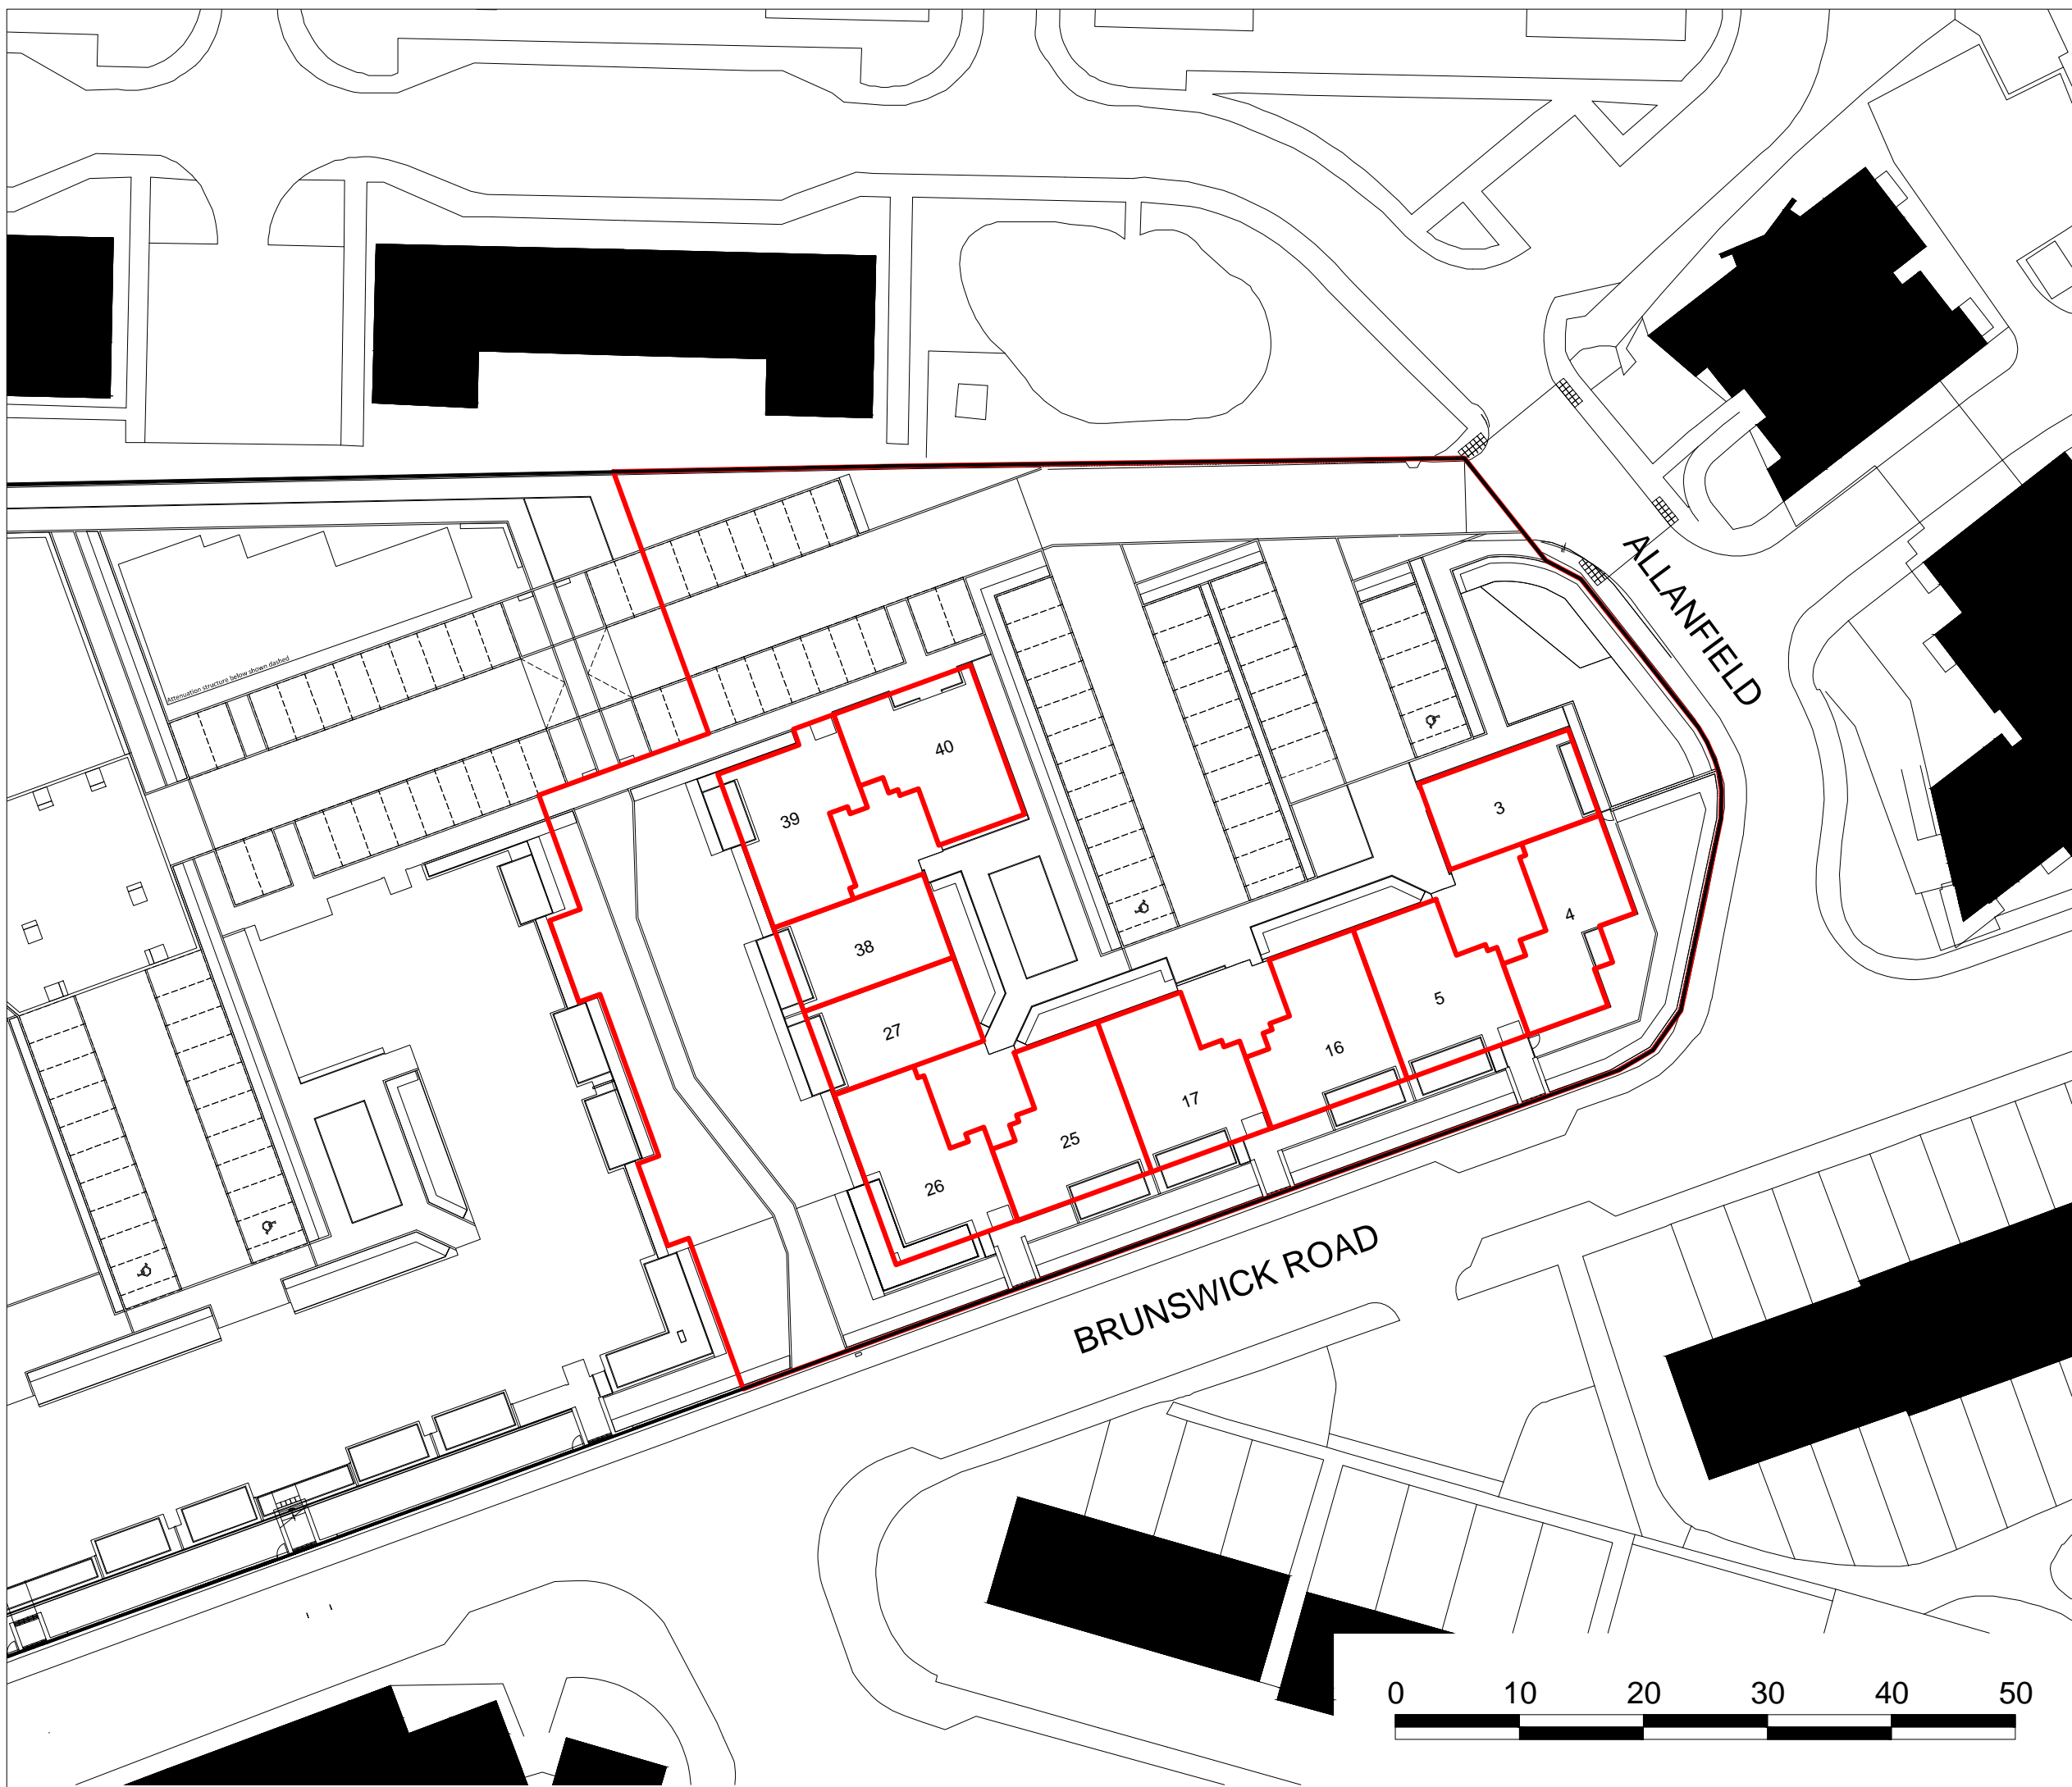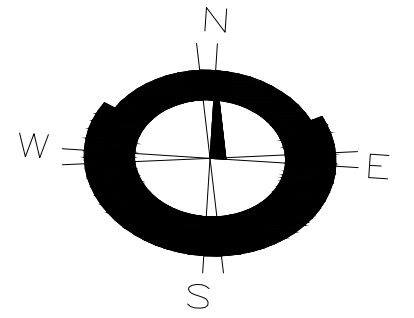

Cairnlee House, Callendar Business Park
 Callendar Road, Falkirk, FK1 1XE.
 Tel 01324 600000 Fax 01324 600001
 www.cala.co.uk



JOB TITLE Brunswick Road
 Former GPO
 Edinburgh

DRAWING TITLE Development Plan Approval
 First Floor

SCALE: 1:500 SHEET SIZE: A3 DATE: 05/01/16

DRAWN BY:	EC	PRELIMINARY	FINAL
CHECKED BY:	CENTRAL MASTERED	DEVELOPMENT MASTERED	
SITE	McCOSKER	VER	MOD
		DRG No.	REV
		DPA 1	/
		PLOT	



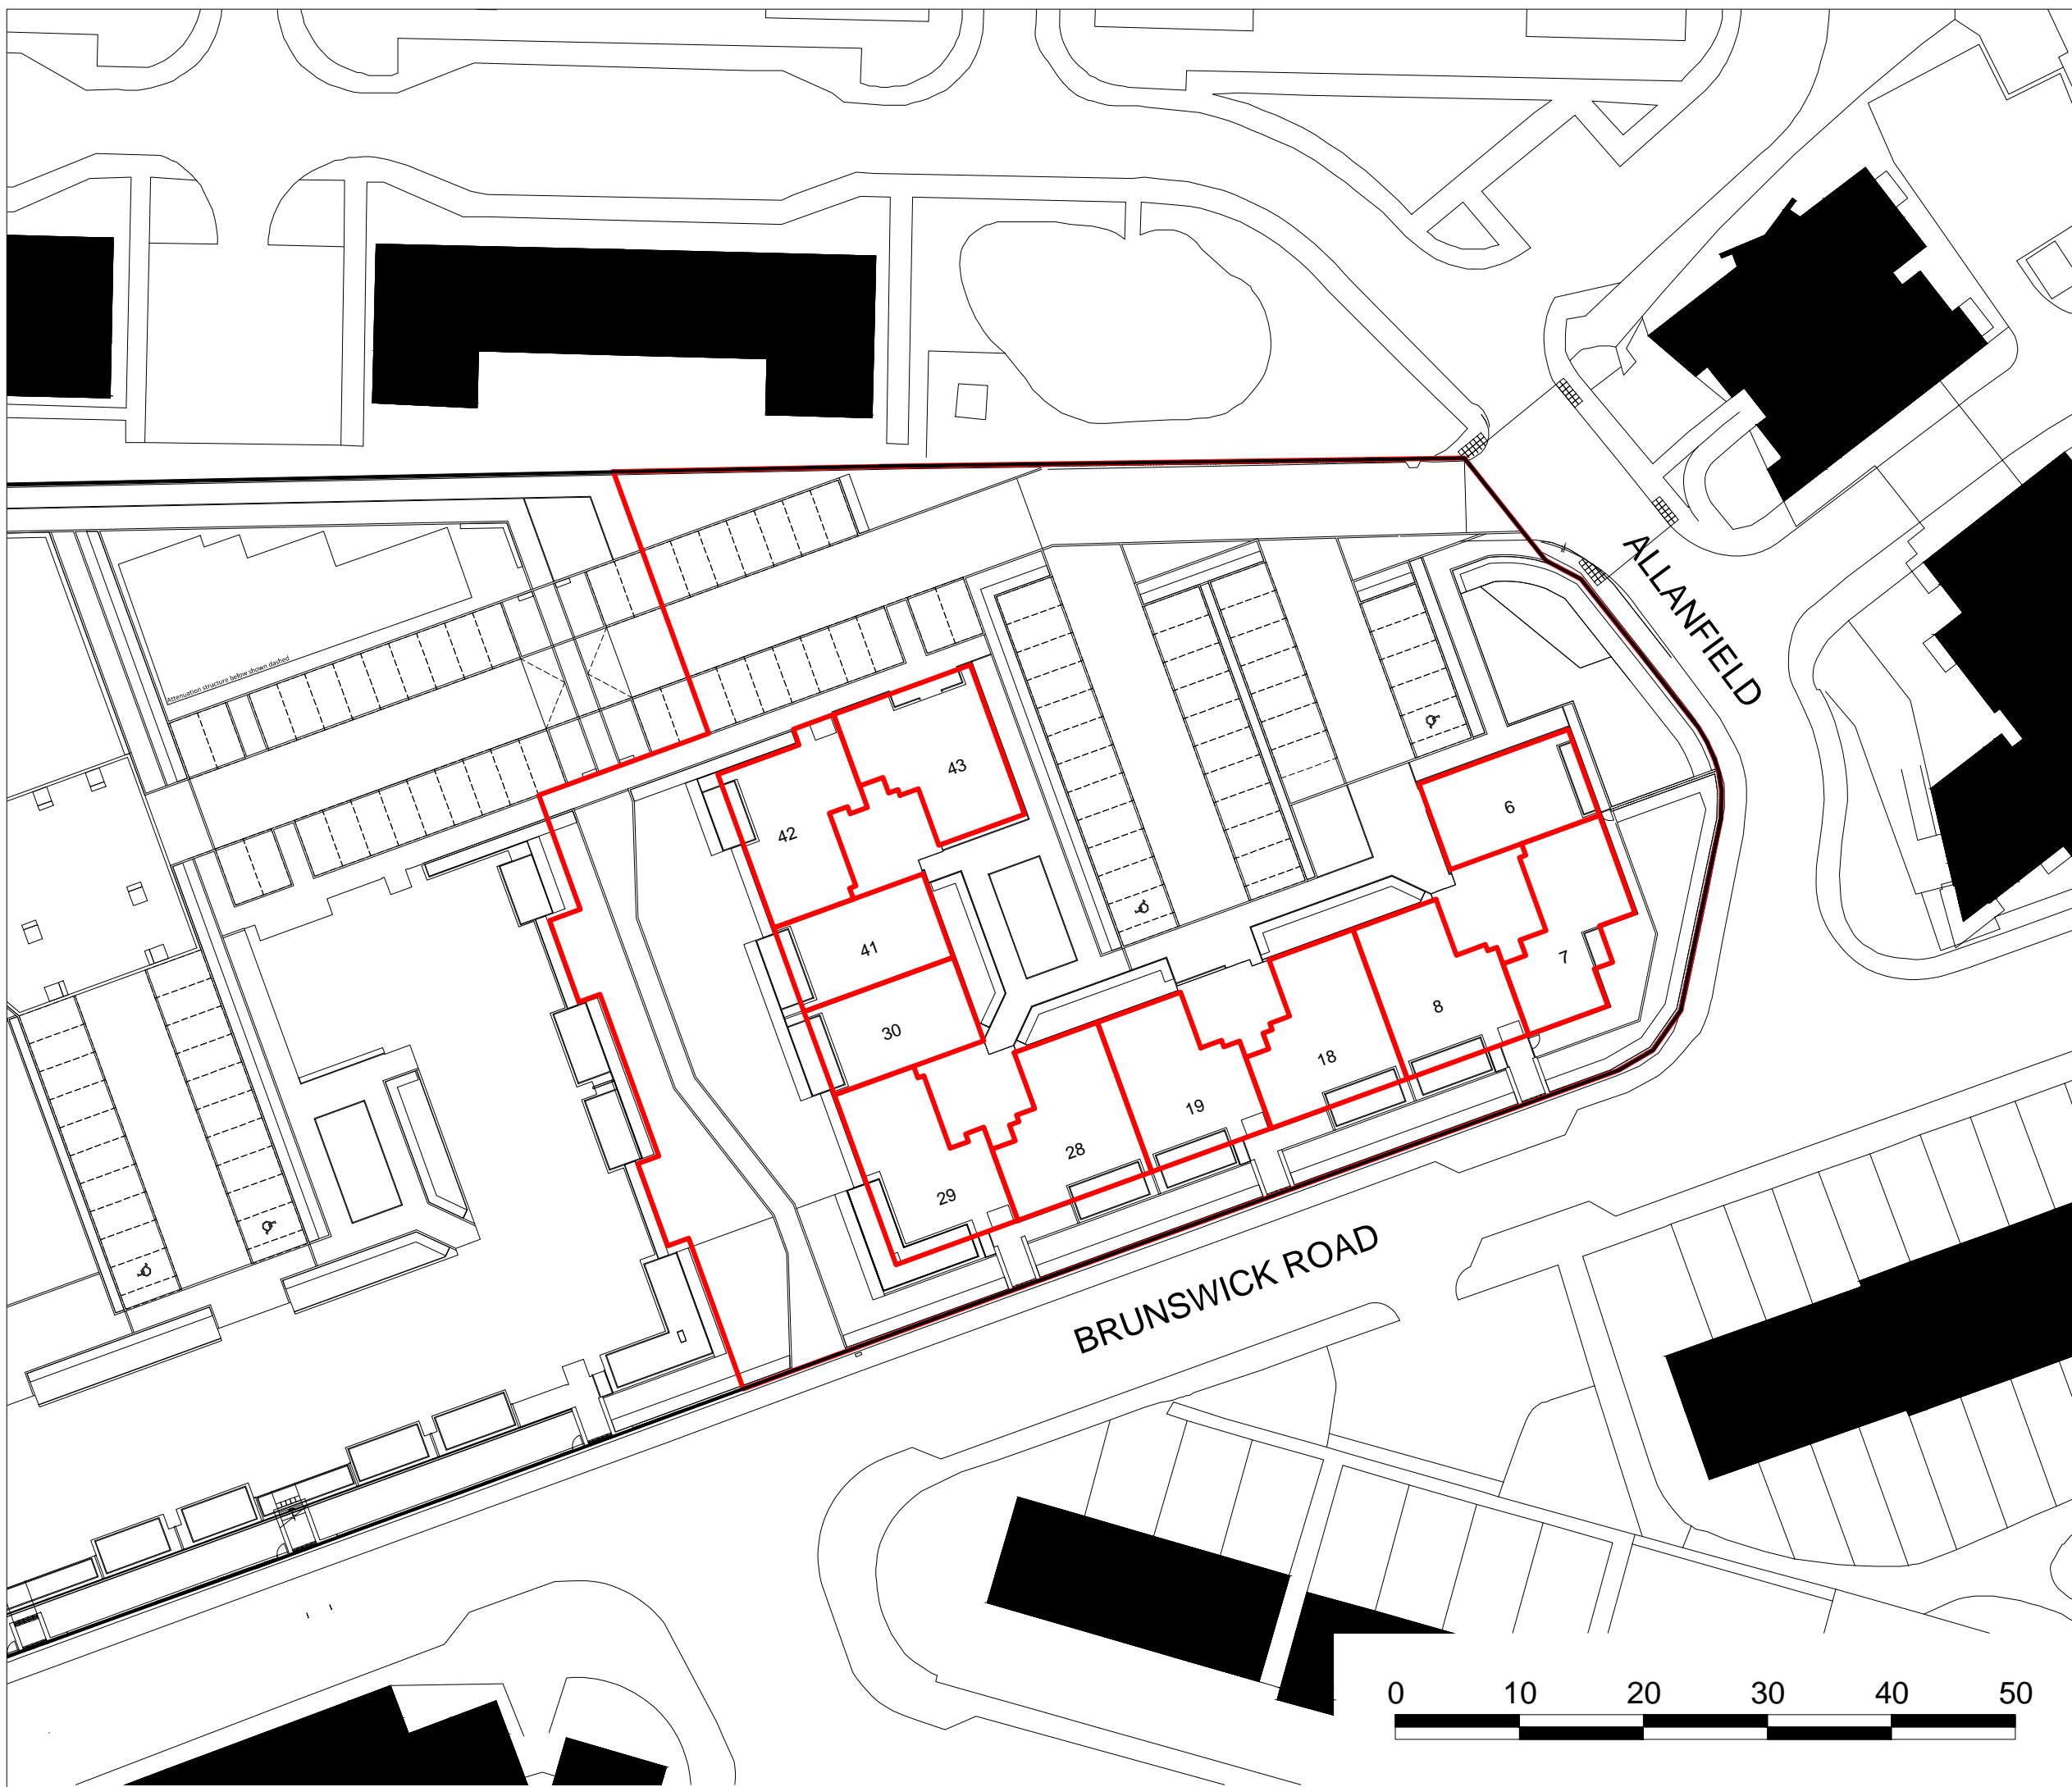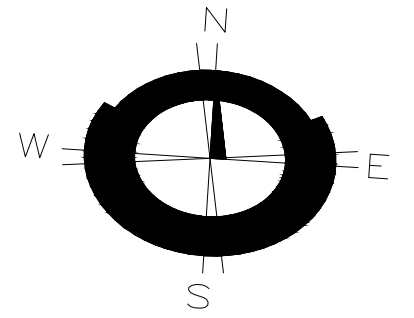



Cairnlee House, Callendar Business Park
 Callendar Road, Falkirk, FK1 1XE.
 Tel 01324 600000 Fax 01324 600001
 www.cala.co.uk

JOB TITLE Brunswick Road
 Former GPO
 Edinburgh

DRAWING TITLE Development Plan Approval
 Second Floor

SCALE: 1:500 SHEET SIZE: A3 DATE: 05/01/16

DRAWN BY:	EC	PRELIMINARY	FINAL
CHECKED BY:	CENTRAL MASTERED	DEVELOPMENT MASTERED	
SITE	McCOSKER	VER	MOD
		DRG No.	REV
		DPA 2	/
		PLOT	

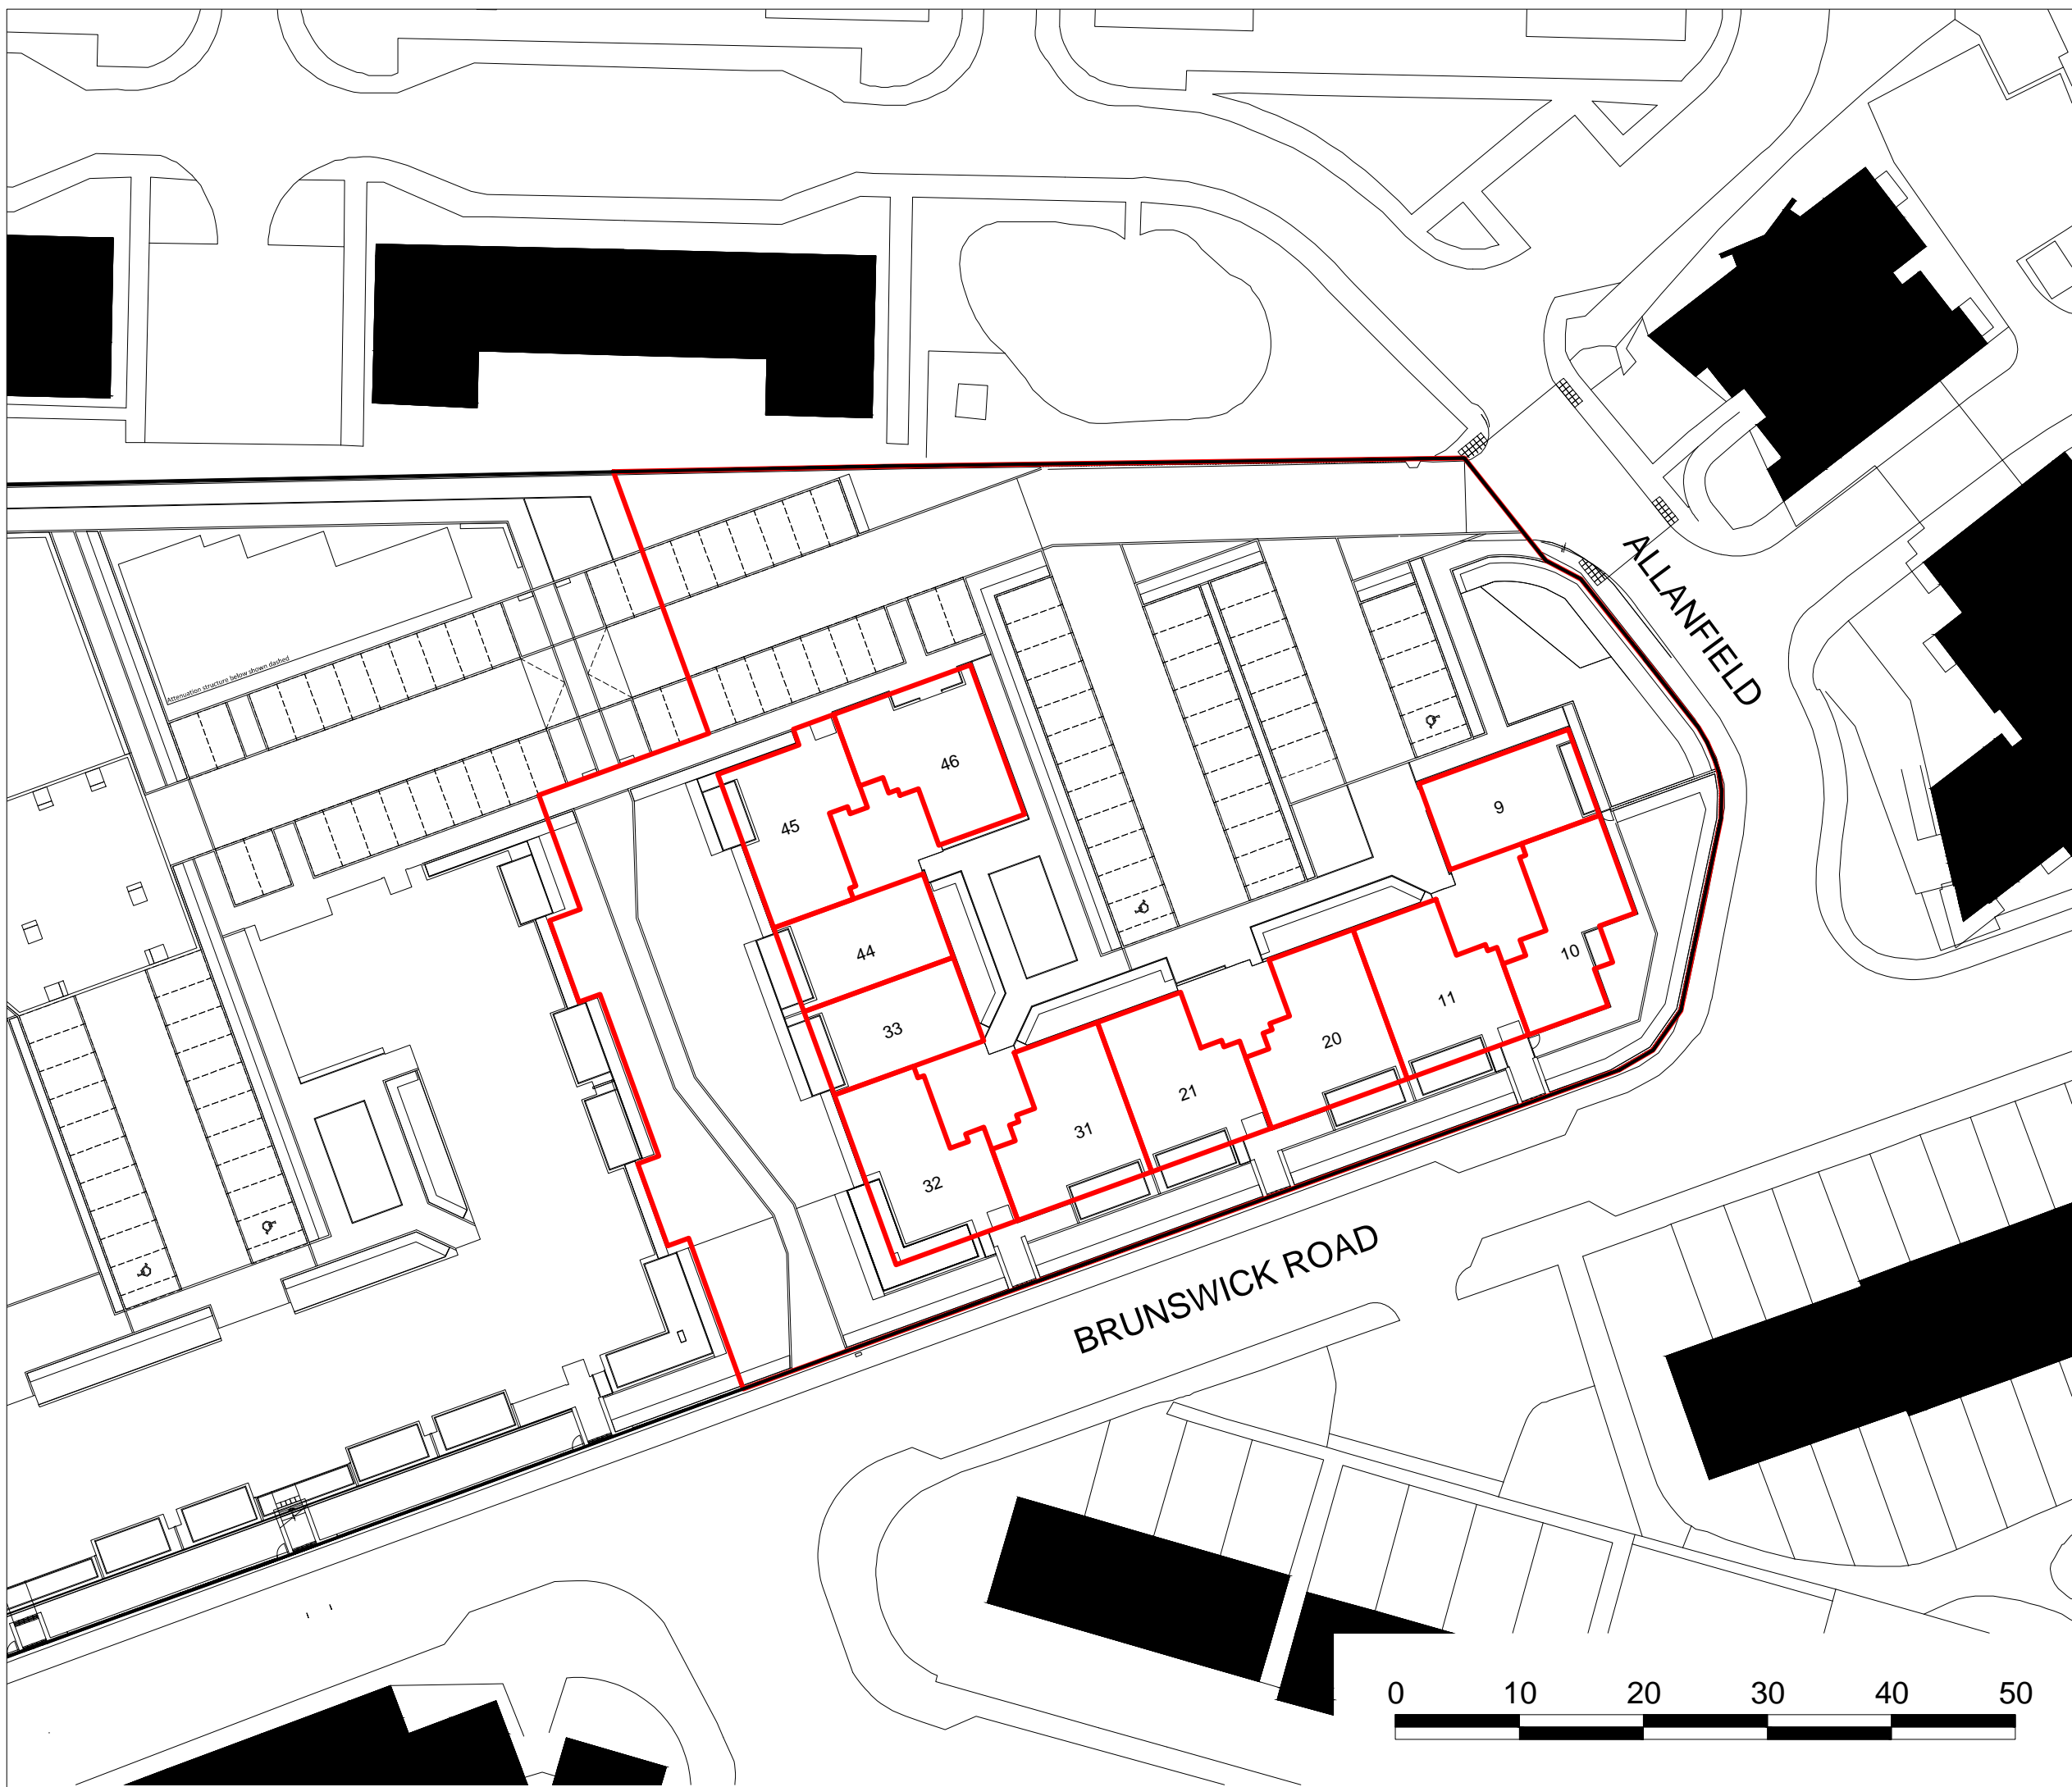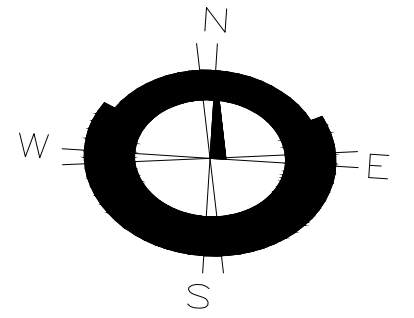



Cairnlee House, Callendar Business Park
 Callendar Road, Falkirk, FK1 1XE.
 Tel 01324 600000 Fax 01324 600001
 www.cala.co.uk

JOB TITLE Brunswick Road
 Former GPO
 Edinburgh

DRAWING TITLE Development Plan Approval
 Third Floor

SCALE: 1:500 SHEET SIZE: A3 DATE: 05/01/16

DRAWN BY:	EC	PRELIMINARY	FINAL
CHECKED BY:	CENTRAL MASTERED	DEVELOPMENT MASTERED	
SITE	McCOSKER	VER	MOD
		DRG No.	REV
		DPA 3	/
		PLOT	

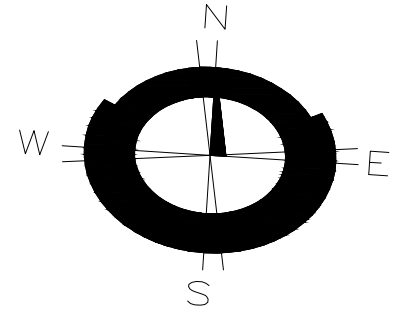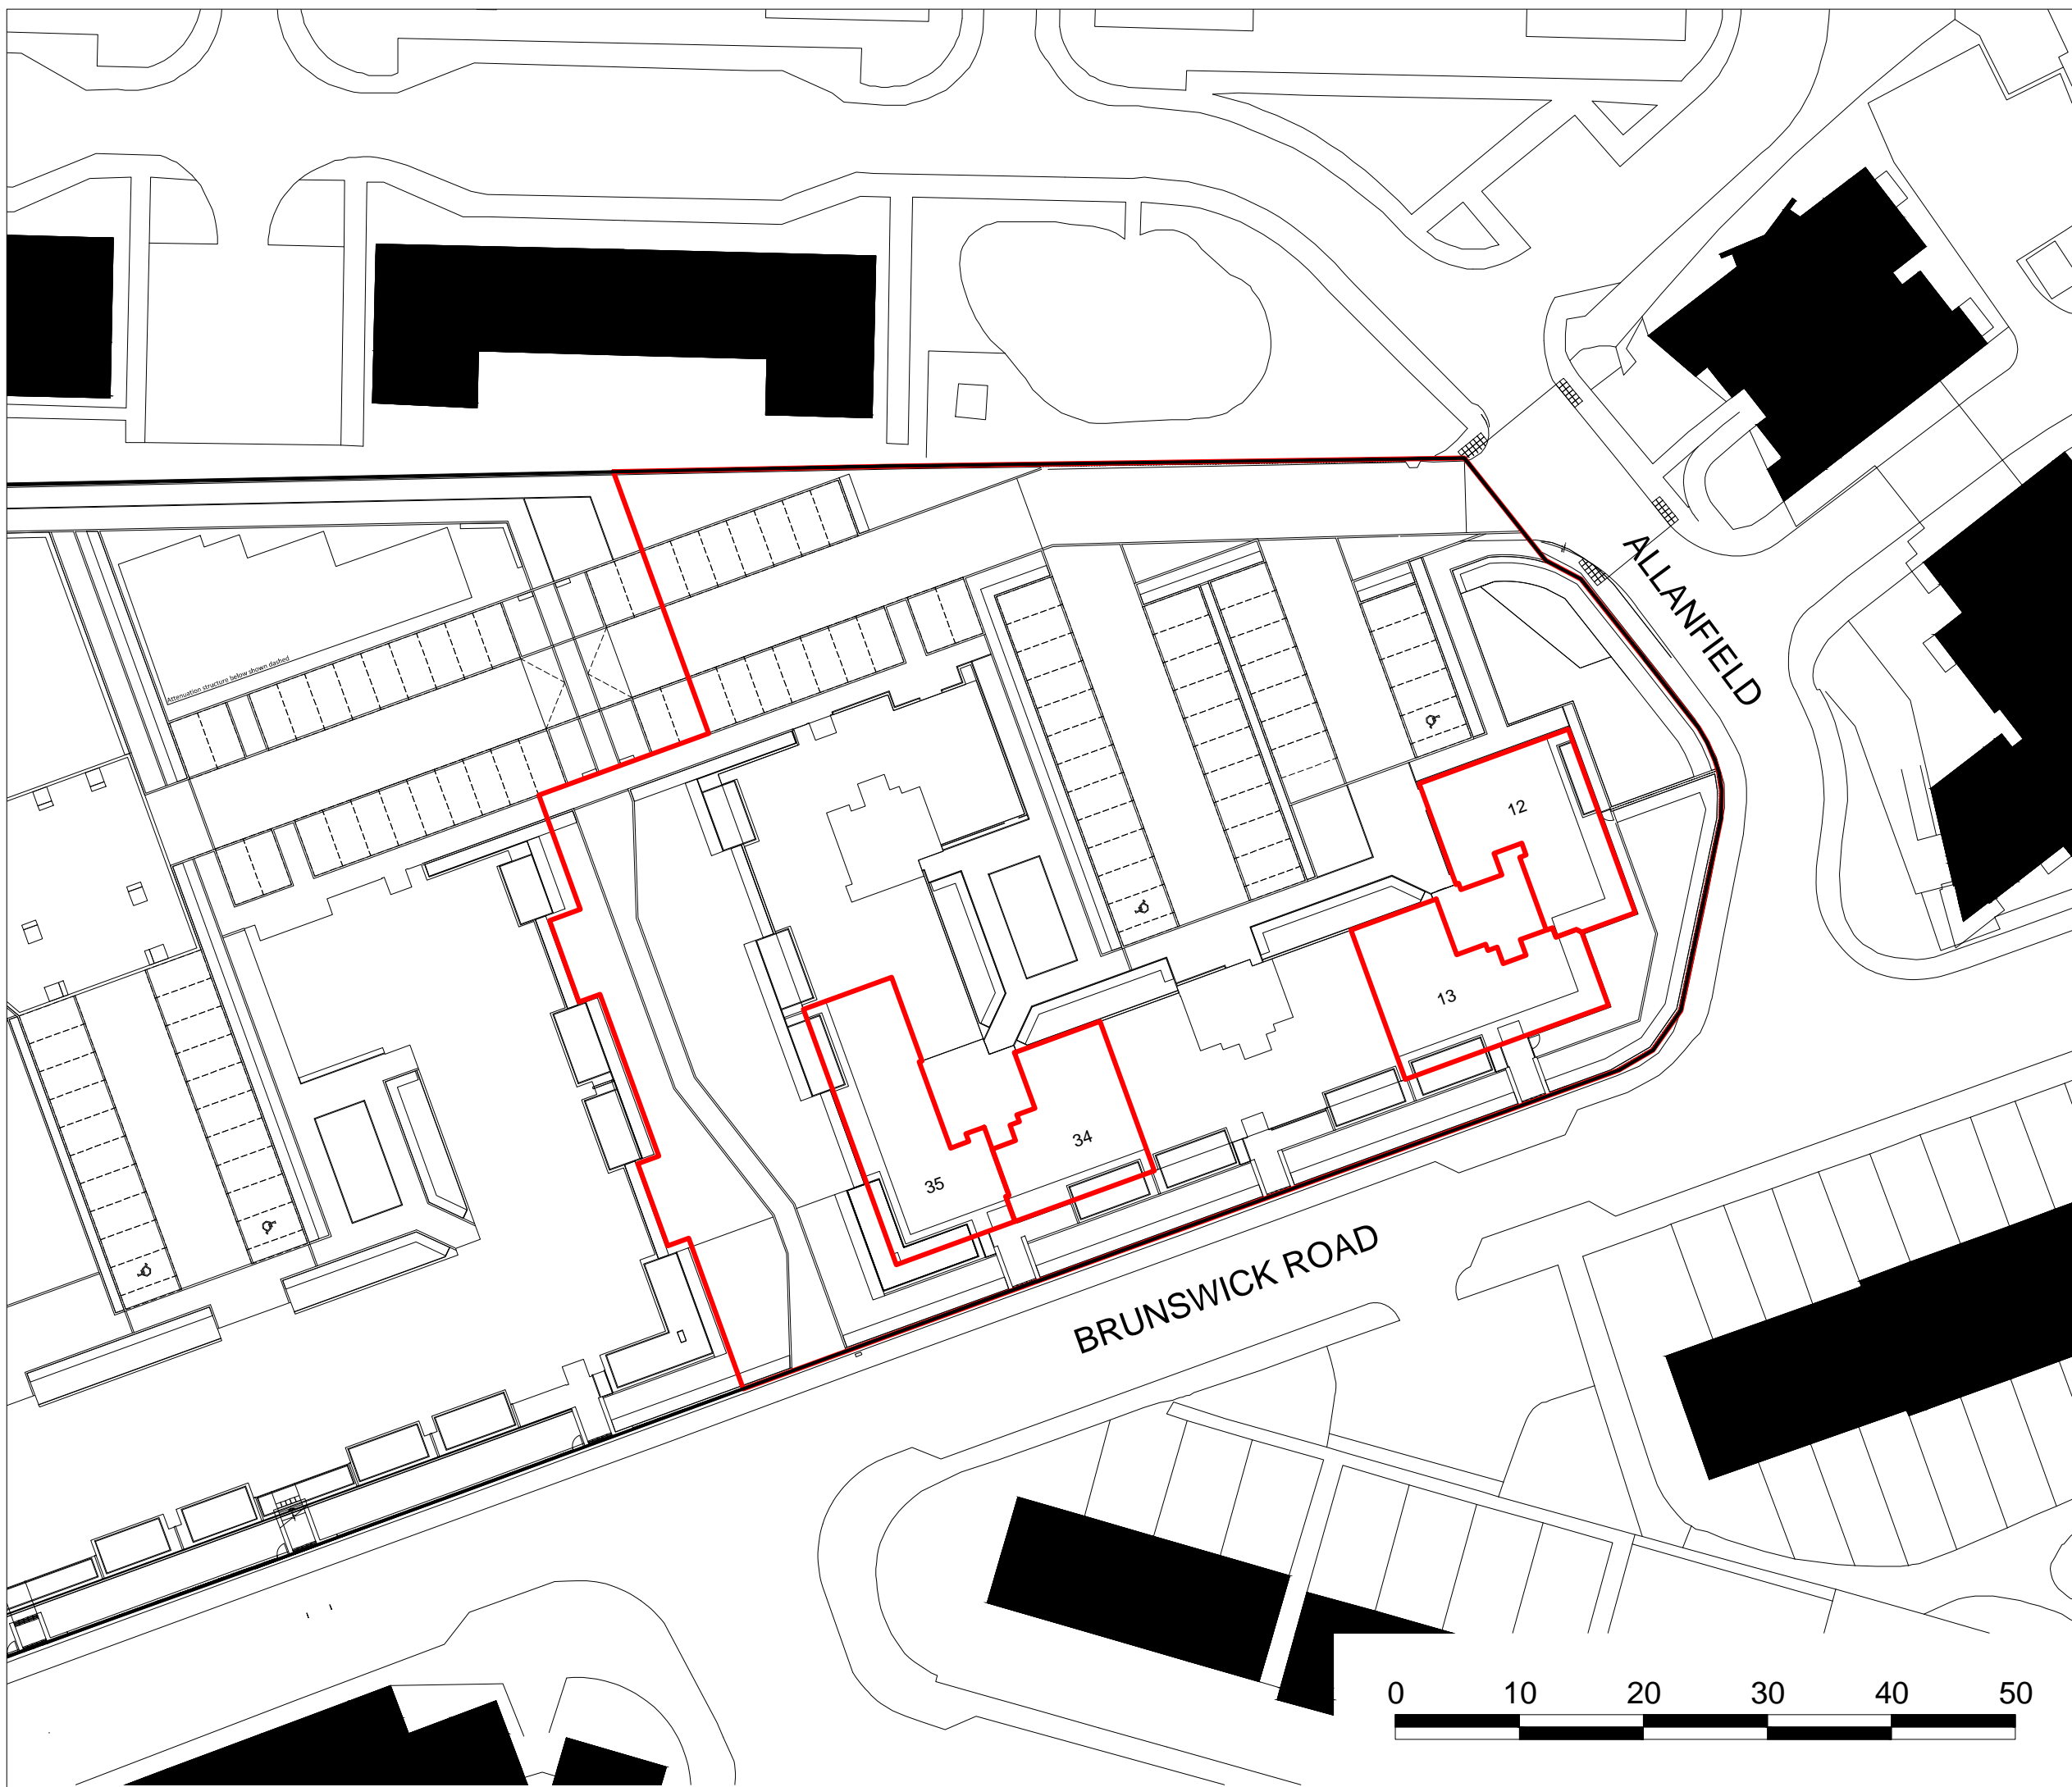

Cairnlee House, Callendar Business Park
 Callendar Road, Falkirk, FK1 1XE.
 Tel 01324 600000 Fax 01324 600001
 www.cala.co.uk

JOB TITLE Brunswick Road
 Former GPO
 Edinburgh

DRAWING TITLE Development Plan Approval
 Fourth Floor

SCALE: 1:500 SHEET SIZE: A3 DATE: 05/01/16

DRAWN BY:	EC	PRELIMINARY	FINAL
CHECKED BY:	CENTRAL MASTERED	DEVELOPMENT MASTERED	
SITE	McCOSKER	VER	MOD
		DRG No.	REV
		DPA 4	/
		PLOT	