



The Development registered under title MID58792 and plots 1 to 89 within the unique DPA identifiers MID58792 - GRD FLR, MID58792 - 1ST FLR and MID58792 - 2ND FLR have been DPA approved by :
Craig McFadden - 12 July
 Craig McFadden (DPA Officer)



Cairnlee House, Callendar Business Park
 Callendar Road, Falkirk, FK1 1XE.
 Tel 01324 600000 Fax 01324 600001
 www.cala.co.uk


JOB TITLE Kinleith Mill
 Currie

DRAWING TITLE Development Plan Approval
 Houses and Ground Floor Flats

SCALE: 1:1000 SHEET SIZE: A2 DATE: 05/07/2016

DRAWN BY:	EC	PRELIMINARY	FINAL
CHECKED BY:	CENTRAL MASTERED	DEVELOPMENT MASTERED	
SITE	McCOSKER	VER	MOD
		DRG No.	REV
		DPA 0	A

DPA unique identifier: MID58792 - 1ST FLR

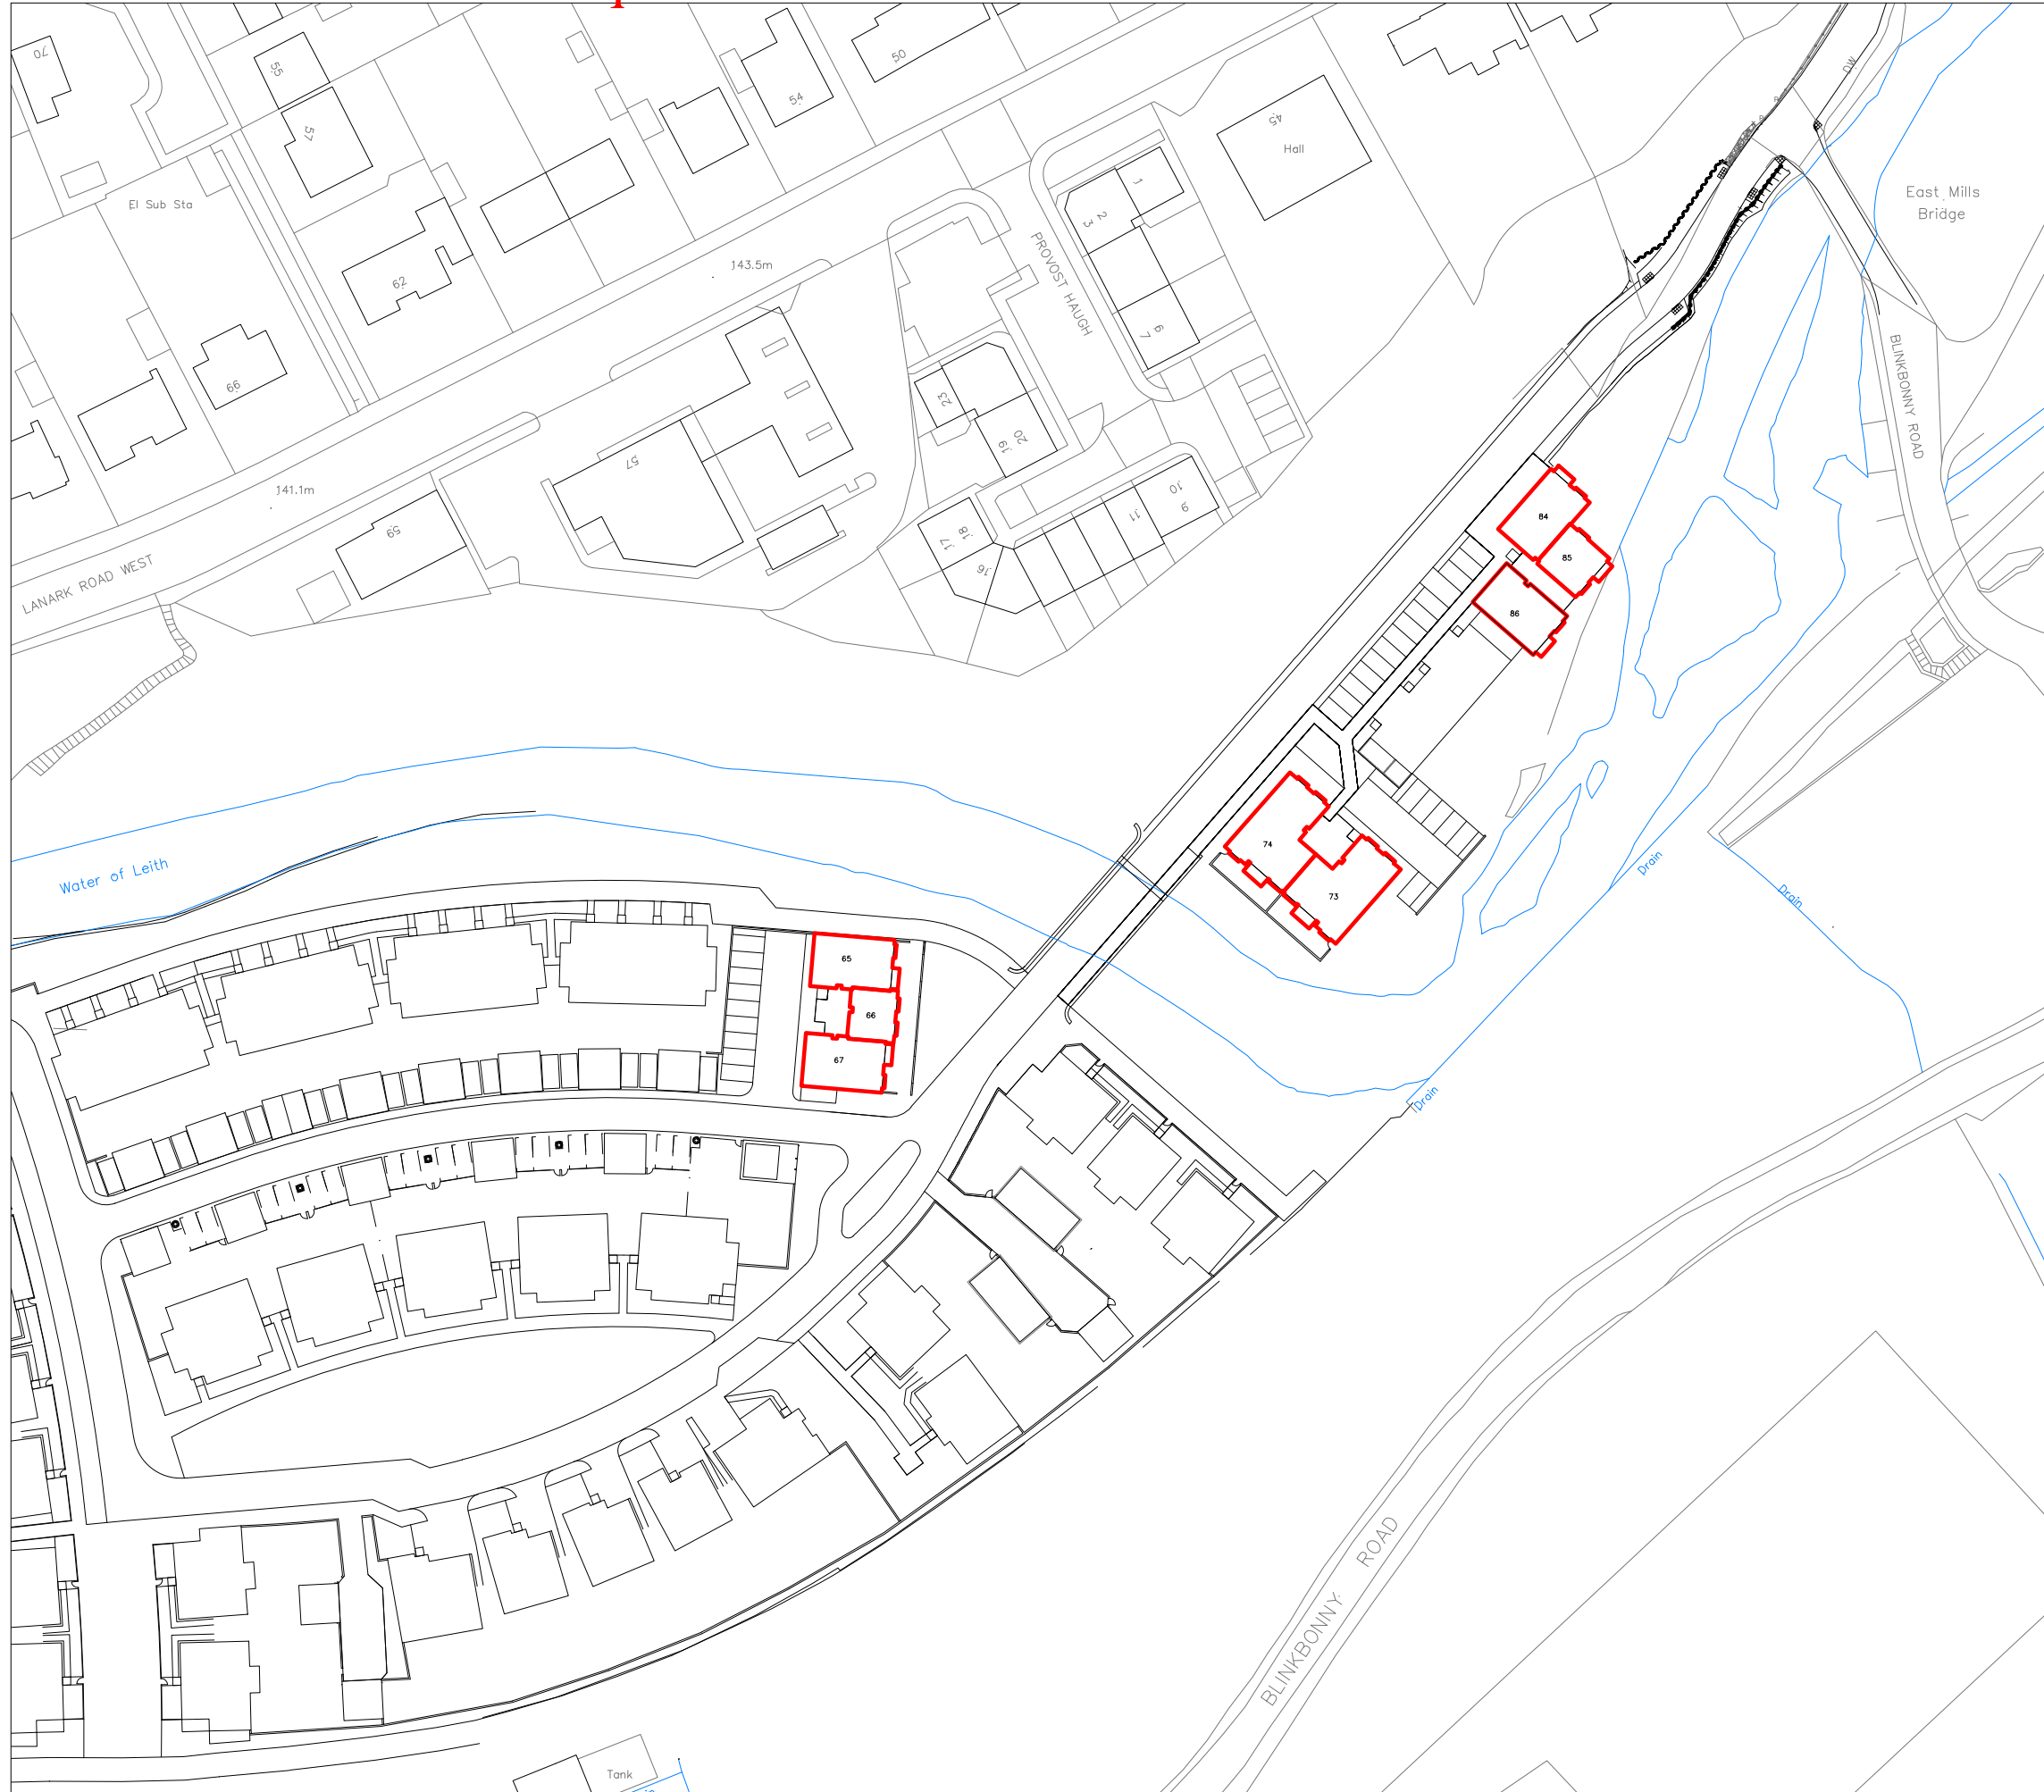

Cairnlee House, Callendar Business Park
 Callendar Road, Falkirk, FK1 1XE.
 Tel 01324 600000 Fax 01324 600001
 www.cala.co.uk


JOB TITLE **Kinleith Mill
Currie**

DRAWING TITLE **Development Plan Approval
First Floor Flats**

SCALE: 1:1000 SHEET SIZE: A3 DATE: 05/07/2016

DRAWN BY:	EC	PRELIMINARY	FINAL
CHECKED BY:			
CENTRAL MASTERED	DEVELOPMENT MASTERED		
SITE	McCOSKER	VER	MOD
			DRG No.
			DPA 1
			REV
			A
			PLOT

DPA unique identifier: MID58792 - 2ND FLR

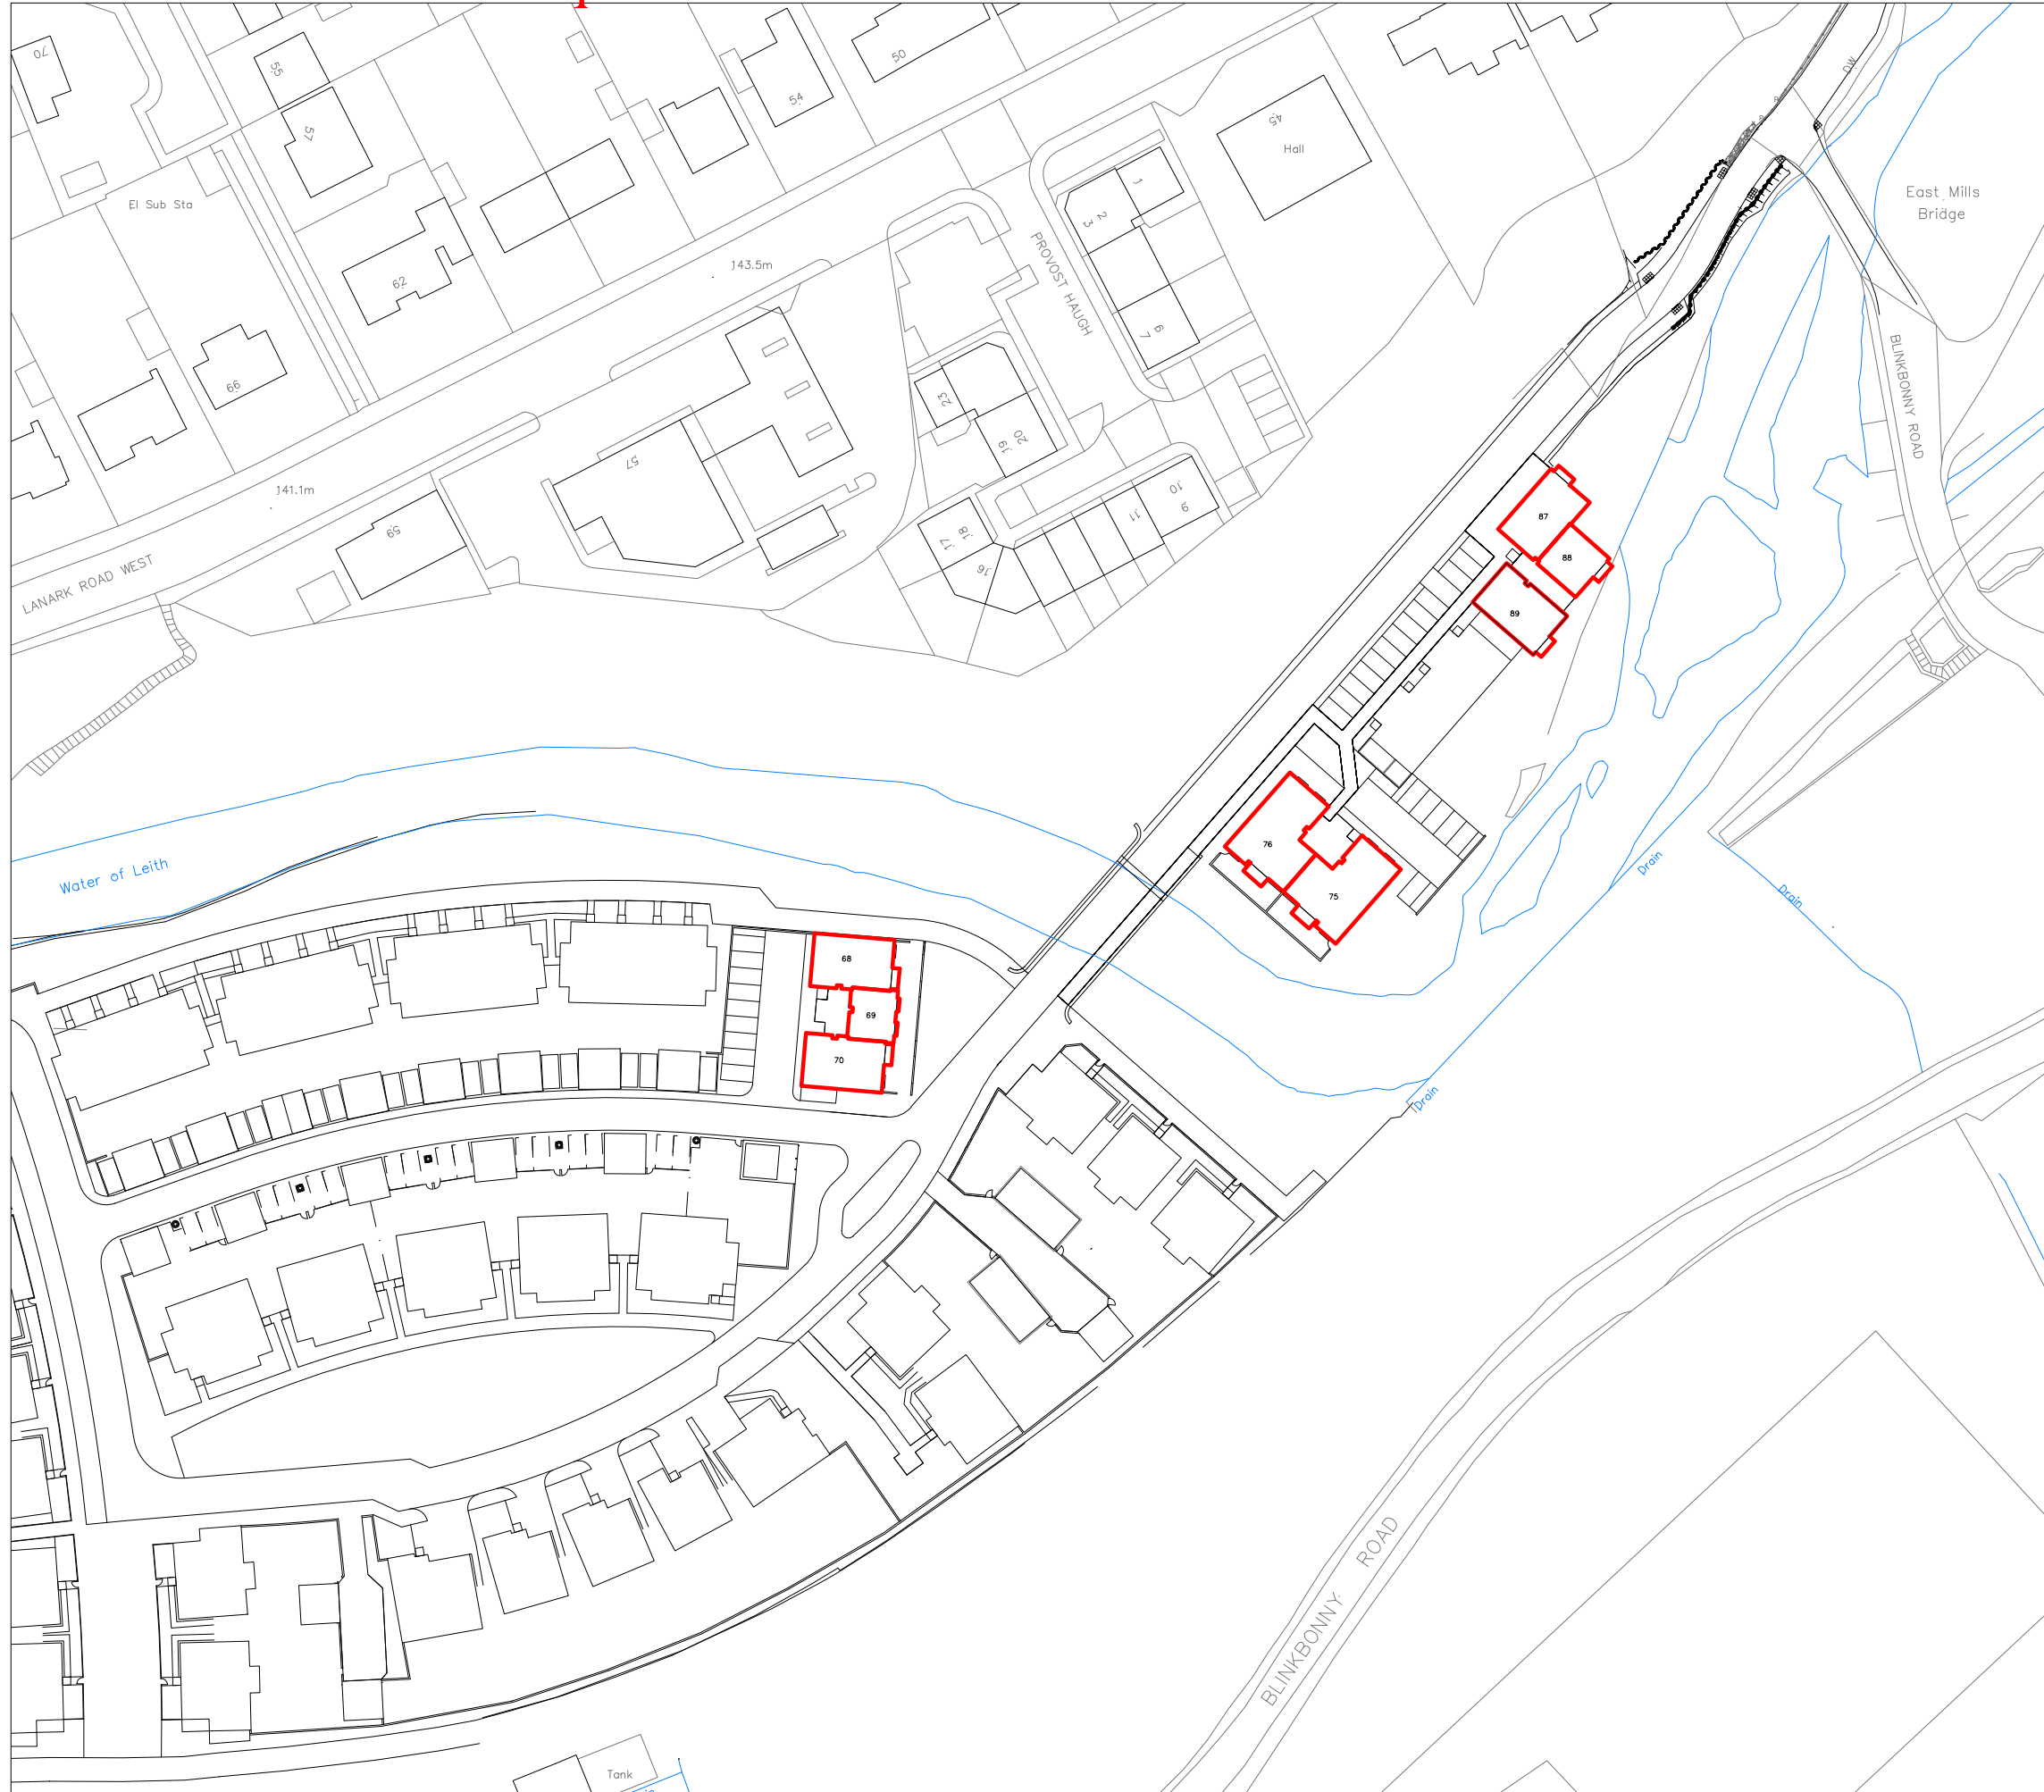

Cairnlee House, Callendar Business Park
 Callendar Road, Falkirk, FK1 1XE.
 Tel 01324 600000 Fax 01324 600001
 www.cala.co.uk

JOB TITLE **Kinleith Mill
 Currie**

DRAWING TITLE **Development Plan Approval
 Second Floor Flats**

SCALE: 1:1000 SHEET SIZE: A3 DATE: 05/07/2016

DRAWN BY: EC	PRELIMINARY	FINAL
CHECKED BY:	CENTRAL MASTERED	DEVELOPMENT MASTERED
SITE	McCOSKER	VER MOD DRG No. REV PLOT
		DPA 2 A