


LEGEND

- EXTENT OF ADOPTABLE AREA
- AREAS OF PUBLIC OPEN SPACE (FACTORED)
- SHARED ROADS, PATHS & PARKING (FACTORED)
- LEGAL EXTENT OF PLOT BOUNDARIES
- EXTENT OF SITE
- ORDNANCE SURVEY GRID REF
"A"
NJ 93155 07223

The Development registered under Title
 ABN127678
 and plots 141 to 181 within have been DPA
 approved by:

D.McIntyre - 8th October 2019

Danielle McIntyre (DPA Officer)

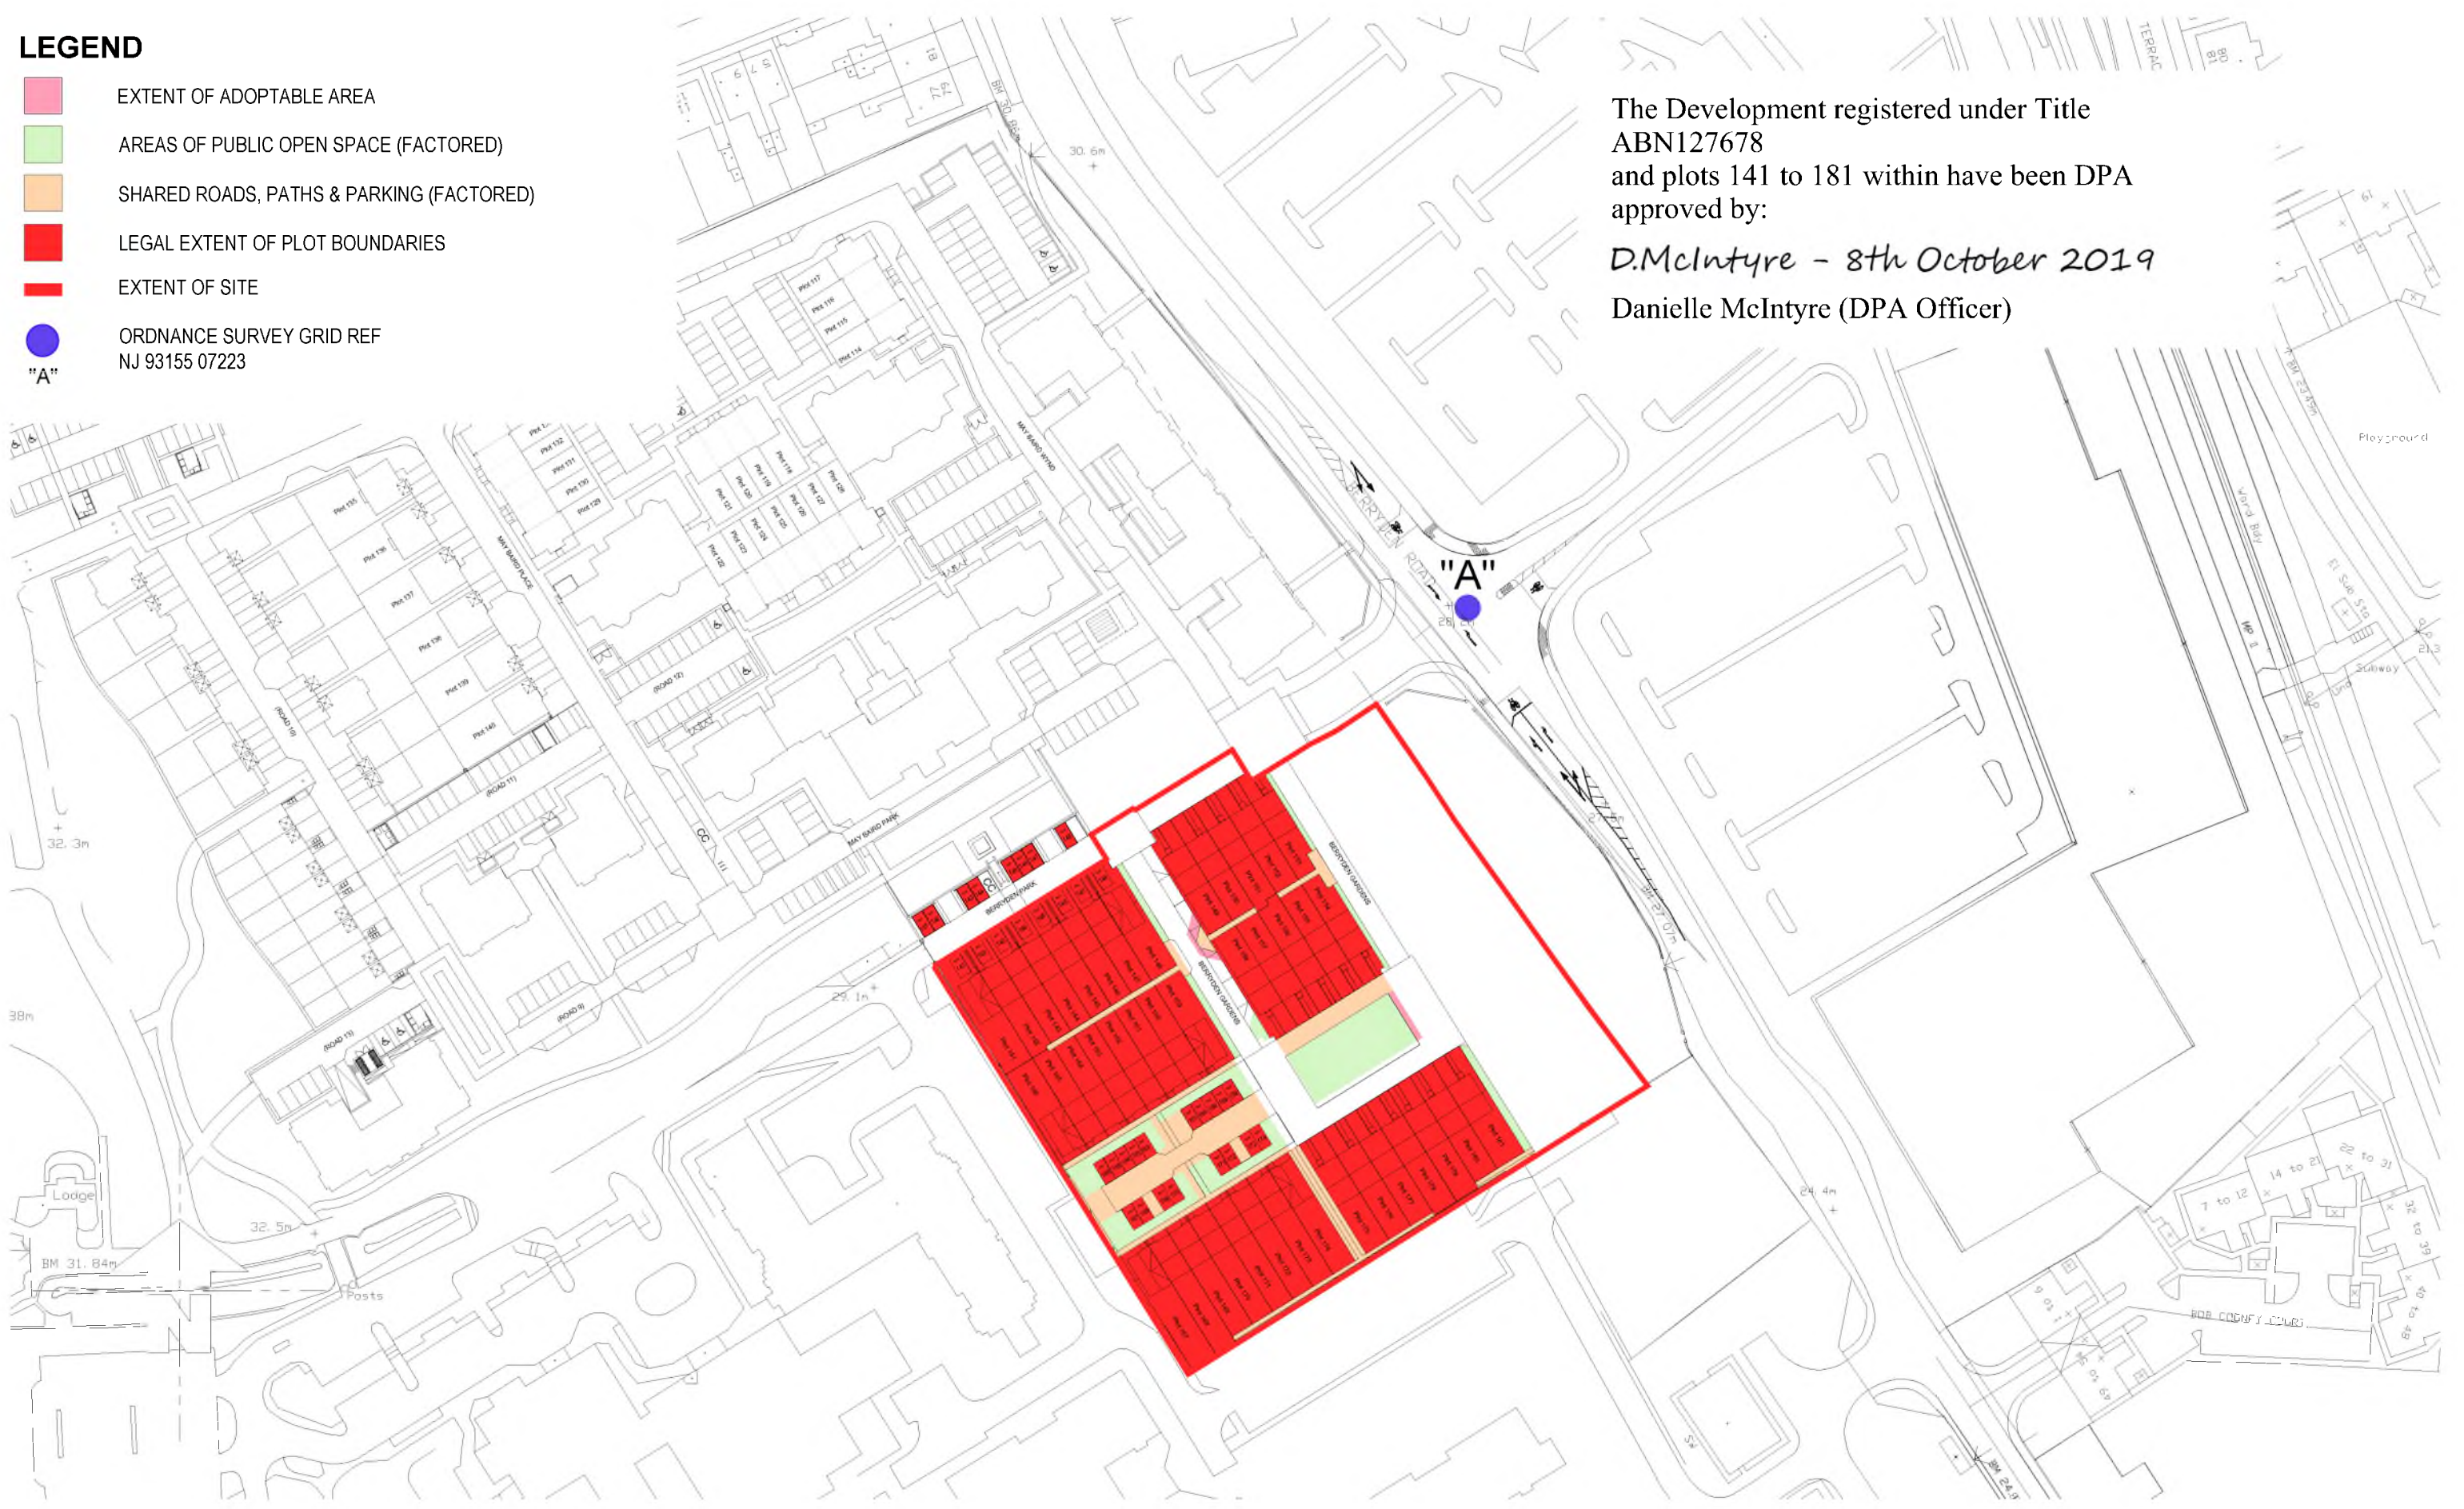

Barratt North Scotland
 Blairton House
 Old Aberdeen Road
 Balmedie
 ABERDEENSHIRE
 AB23 8SH

Tel: 01358 741 300
 Fax: 01358 743 858

WESTBURN GARDENS, CORNHILL

WARNING TO HOUSE-PURCHASERS

Buyers are warned that this is a working drawing and the contents of this drawing may be subject to change during the progress of the build process. The layout, form, content and dimensions specified are included for general guidance only. The finishes or features shown may alter in respect of individual properties. Whilst we make every effort to ensure our drawings are up to date there may from time to time be an unavoidable delay in updating these due to changes in regulations and/or re-planning. Purchasers are advised to check with the Sales Adviser whether any alterations have been made to this drawing. The contents of this drawing do not constitute a contract, part of any contract or warranty unless specifically incorporated into the contract. They should not be relied upon for the purposes of entering into a contract to purchase any property.

DEED OF CONDITIONS PLAN - LOWER HOSPITAL

DATE	01102019	
DRAWN BY	GB	H6177 L -- 04
CHECKED BY		
REVISION		SCALE 1:1250 @ A3

DRAWING REVISIONS
