
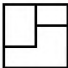
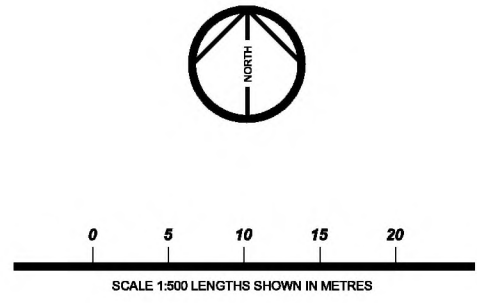


The Development registered under title PTH52015 and plots 1 to 6 within have been DPA approved by:
Craig McFadden - 10 May 2018
Craig McFadden (DPA Officer)

-  Denotes plot parking bay
-  Denotes shared driveway

Revisions :
n/a
Notes :
n/a

Project Deed Plan		 JON FRULLANI ARCHITECT	
Client West Developments			
Address Plot at Former Invergowie Primary School, Errol Road, Invergowie.		Drawing Title Deed of Condition Plan	
Designer JD		Issue Status Deed	Drawing No. 5910-D-007
		Date March 18	Revision -
Scale 1/500 @ A3			
<p>t 01362 224828 m: 07806 726306 e: jon@jfrarchitect.co.uk w: jfrarchitect.co.uk f: facebook.com/jfrarchitect a: unit 5, district 10, greenmarket, dundee, dd1 4qp</p> <p><small>this drawing is protected by copyright. it may not be reproduced in any form or by any means for any purpose, without gaining prior written permission from jon frullani architect ltd</small></p>			

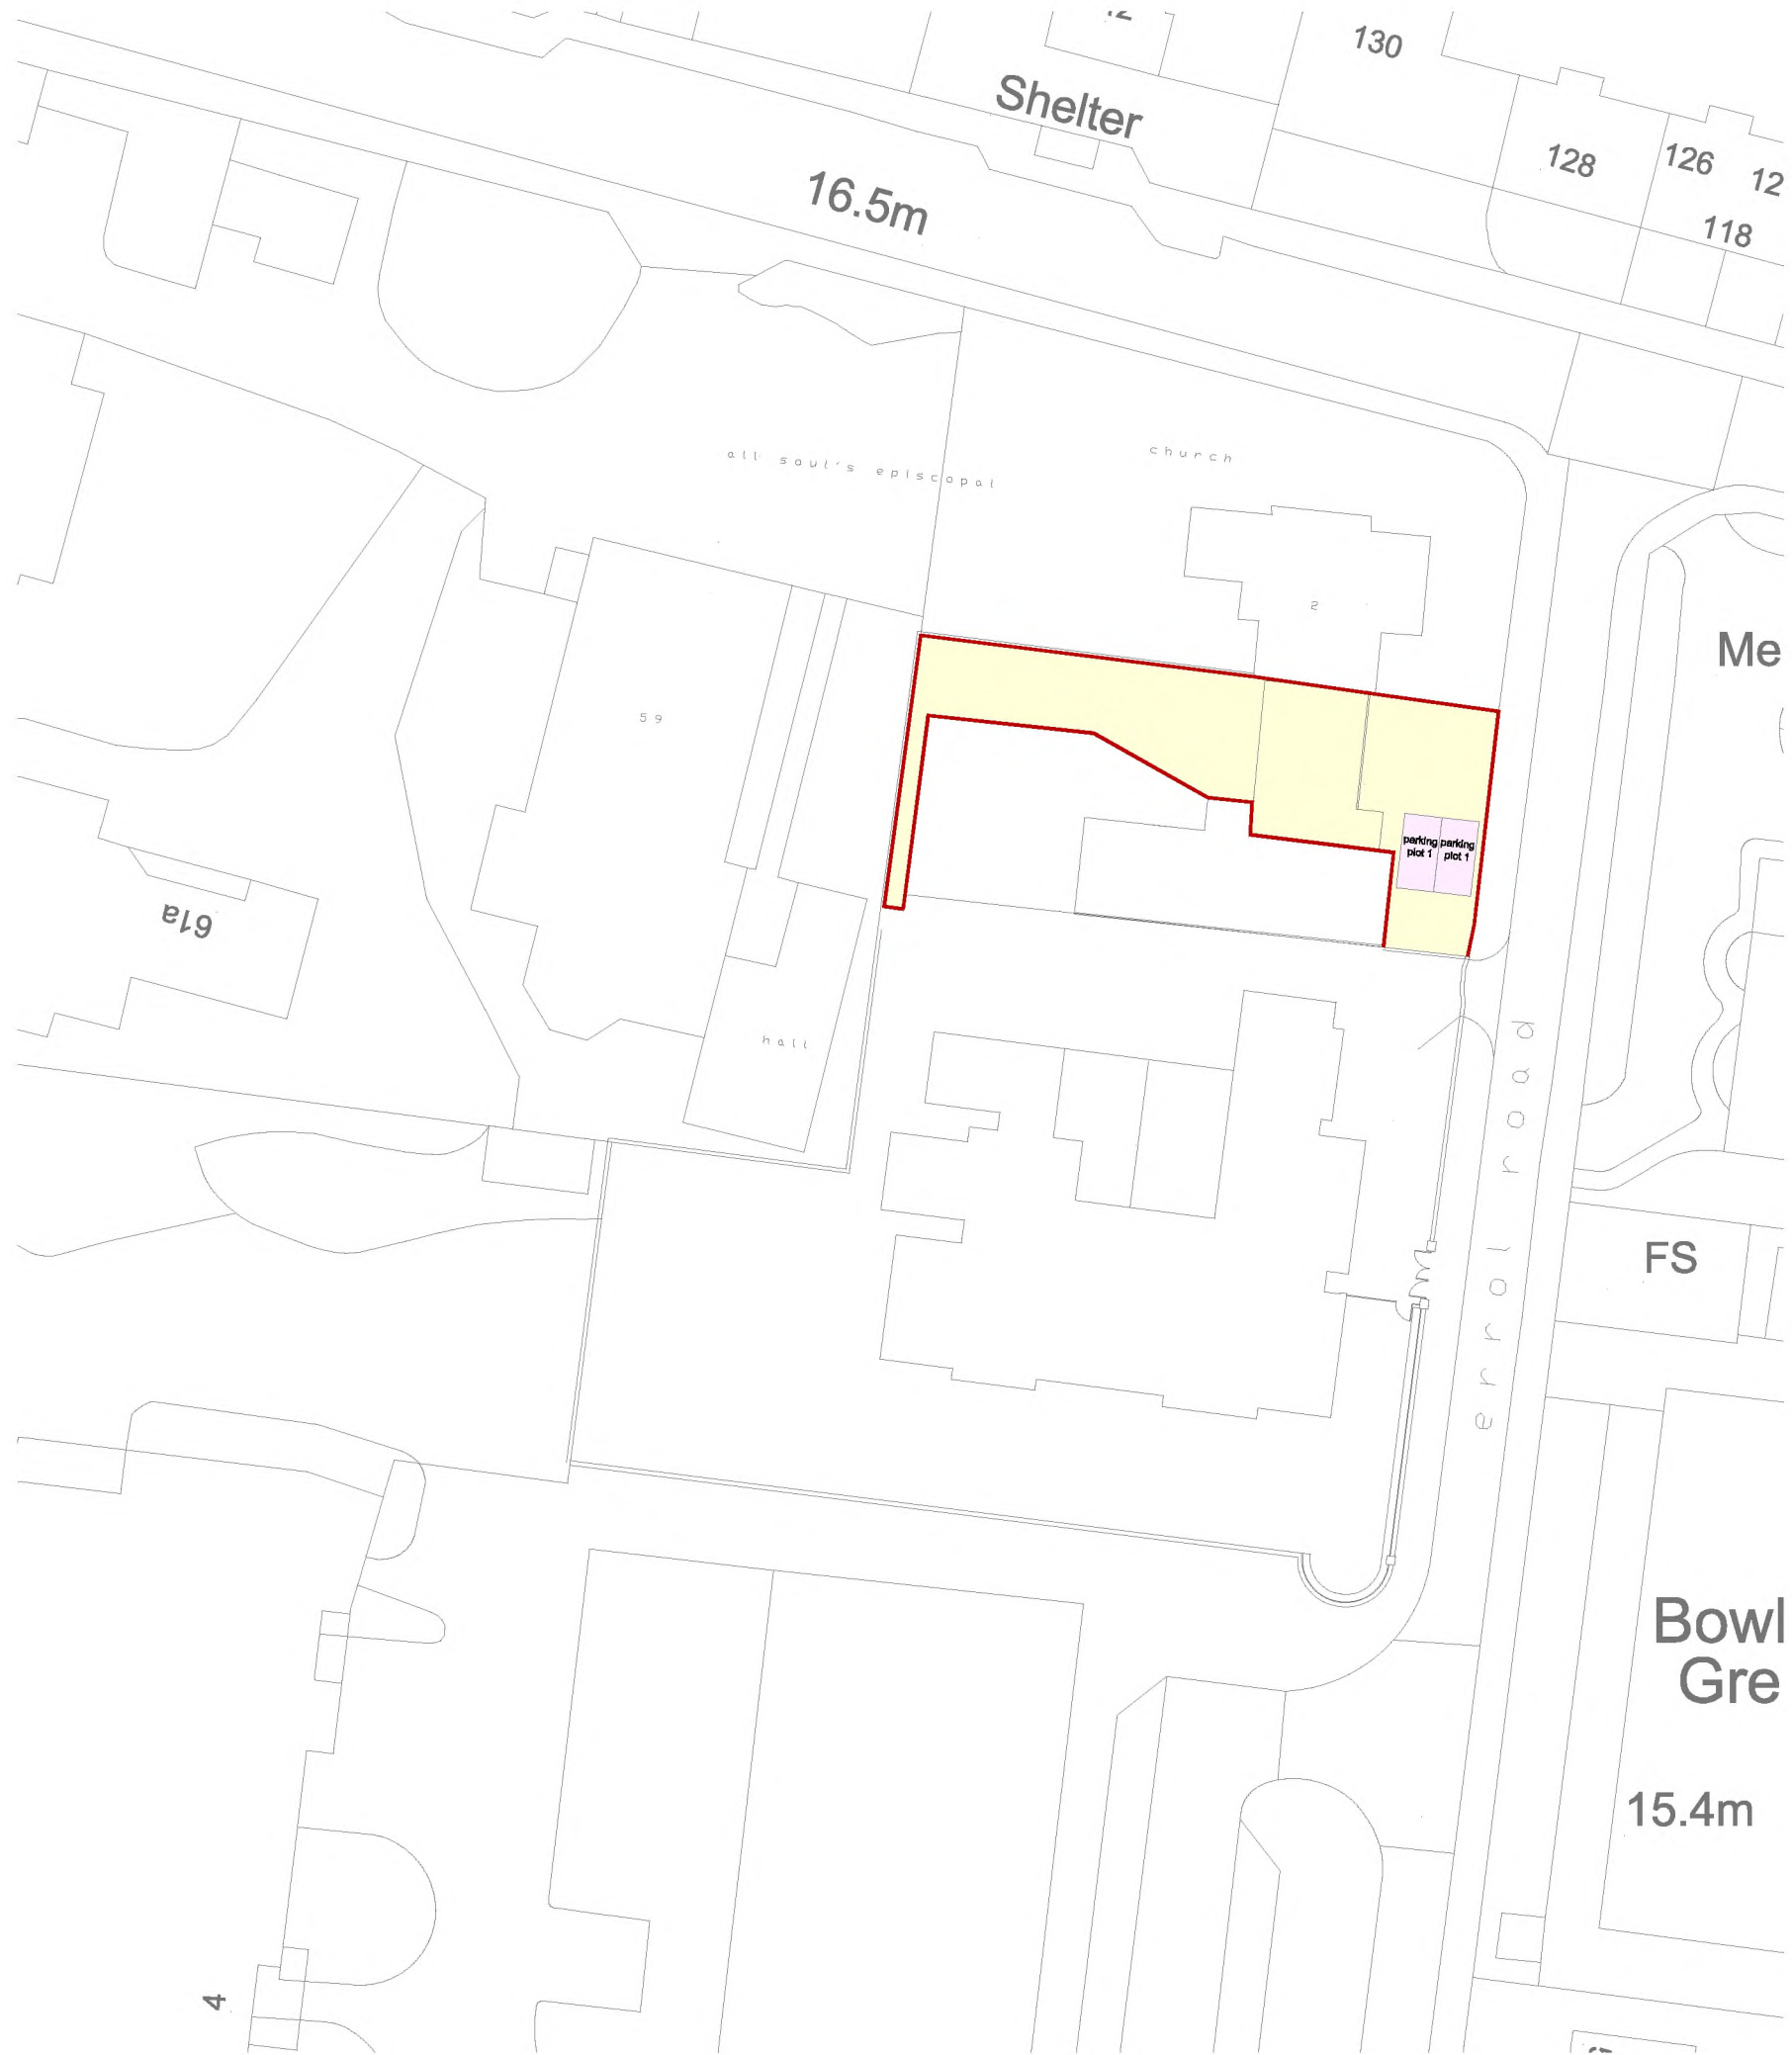


 Denotes area of Plot 1

Revisions :

n/a


Notes :


n/a

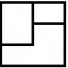Project Deed Plan		 JON FRULLANI ARCHITECT	
Client West Developments			
Address Plot at Former Invergowrie Primary School, Errol Road, Invergowrie.		Drawing Title Plot 1 - Deed Plan	
		Issue Status Deed	Drawing No. 5910-D-001
Designer JD	Date March 18	Scale 1/500 @ A3	Revision -
<div><div><div>© 01362 224828 m: 07806 726306</div><div>e: jon@jfrarchitect.co.uk w: jfrarchitect.co.uk f: facebook.com/jfrarchitect</div><div>at: unit 5, district 10, greenmarket, dunfermline, dd1 4qz</div></div><div><div>this drawing is protected by copyright. it may not be reproduced in any form or by any means for any purpose,</div><div>without gaining prior written permission from jon frullani architect ltd</div></div></div>			




n/a


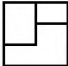
Project			
Deed Plan			
Client			
West Developments		JON FRULLANI ARCHITECT	
Address			
Plot at Former Invergowie		Drawing Title	
Primary School, Enrol Road, Invergowie.		Plot 2 - Deed Plan	
		Issue Status	Drawing No.
		Deed	6910-D-002
Designer	Date	Scale	Revision
JD	March 18	1/500 @ A3	-
<p> t: 01362 224828 m: 07808 726306 e: jon@jfrarchitect.co.uk w: jfrarchitect.co.uk f: facebook.com/jfrarchitect as unit 5, district 10, greenmarket, dunfermline, scotland </p> <p> this drawing is protected by copyright. it may not be reproduced in any form or by any means for any purpose, without gaining prior written permission from jon frullani architect ltd </p>			

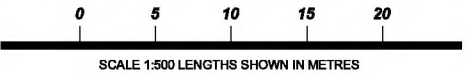

n/a


n/a


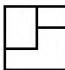
Project Deed Plan			
Client West Developments		JON FRULLI ARCHITECT	
Address Plot at Former Invergowie Primary School, Enrol Road, Invergowie.		Drawing Title Plot 3 - Deed Plan	
		Issue Status Deed	Drawing No. 5910-D-003
Designer JD	Date March 18	Scale 1/500 @ A3	Revision -
<p style="text-align: center;">t: 01362 224628 m: 07806 728306</p> <p>e: jon@jfrarchitect.co.uk w: jfrarchitect.co.uk f: facebook.com/jfrarchitect</p> <p>a: unit 6, distrid 10, greenmarket, dunblow, d11 4dp</p> <p><small>this drawing is protected by copyright. it may not be reproduced in any form or by any means for any purpose, without gaining prior written permission from jon frulli architect ltd.</small></p>			

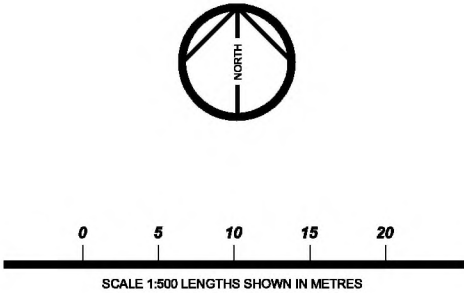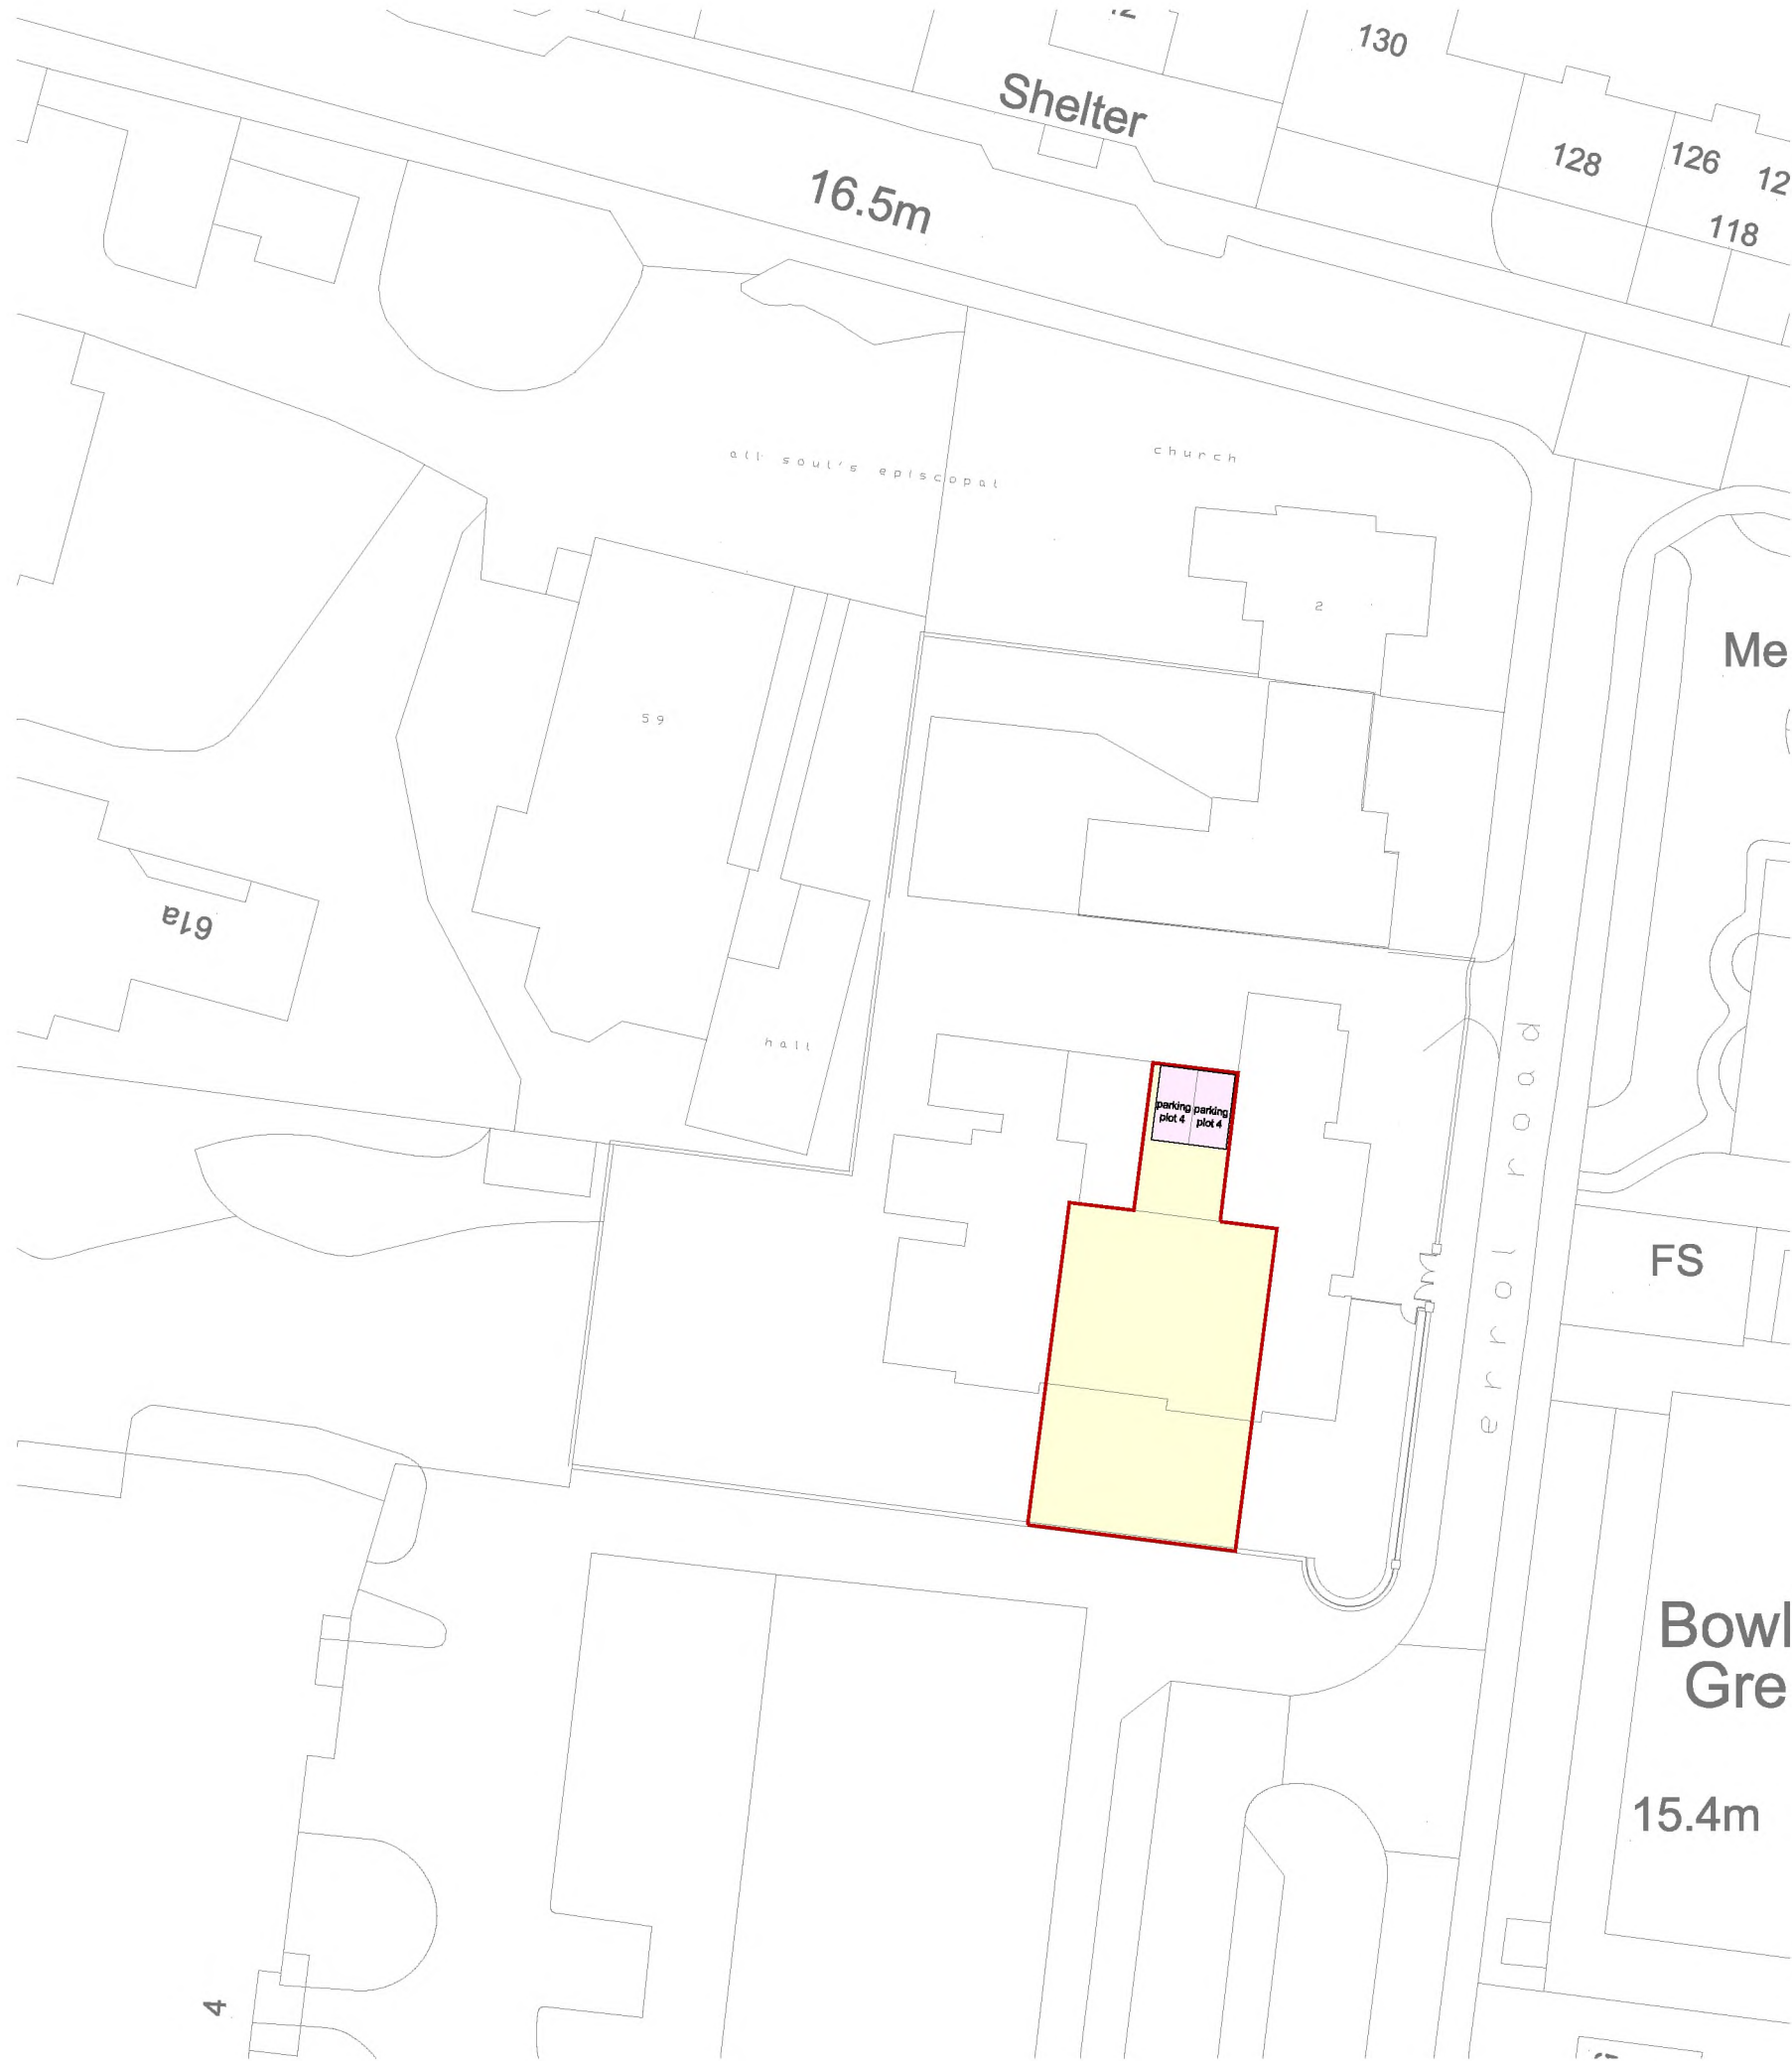

Denotes area of Plot 4


Revisions :
n/a
Notes :
n/a


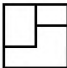
Project Deed Plan		 JON FRULLANI ARCHITECT	
Client West Developments			
Address Plot at Former Invergowrie Primary School, Errol Road, Invergowrie.		Drawing Title Plot 4 - Deed Plan	
		Issue Status Deed	Drawing No. 5910-D-004
Designer JD	Date March 18	Scale 1/500 @ A3	Revision -
<div><div>© 01362 224828 m: 07806 726306</div><div>e: jon@jfrarchitect.co.uk w: jfrarchitect.co.uk f: facebook.com/jfrarchitect</div><div>a: unit 5, district 10, greenmarket, dunfermline, dd1 4qz</div><div>this drawing is protected by copyright. it may not be reproduced in any form or by any means for any purpose, without gaining prior written permission from jon frullani architect ltd</div></div>			

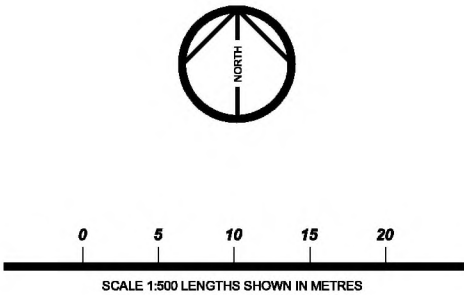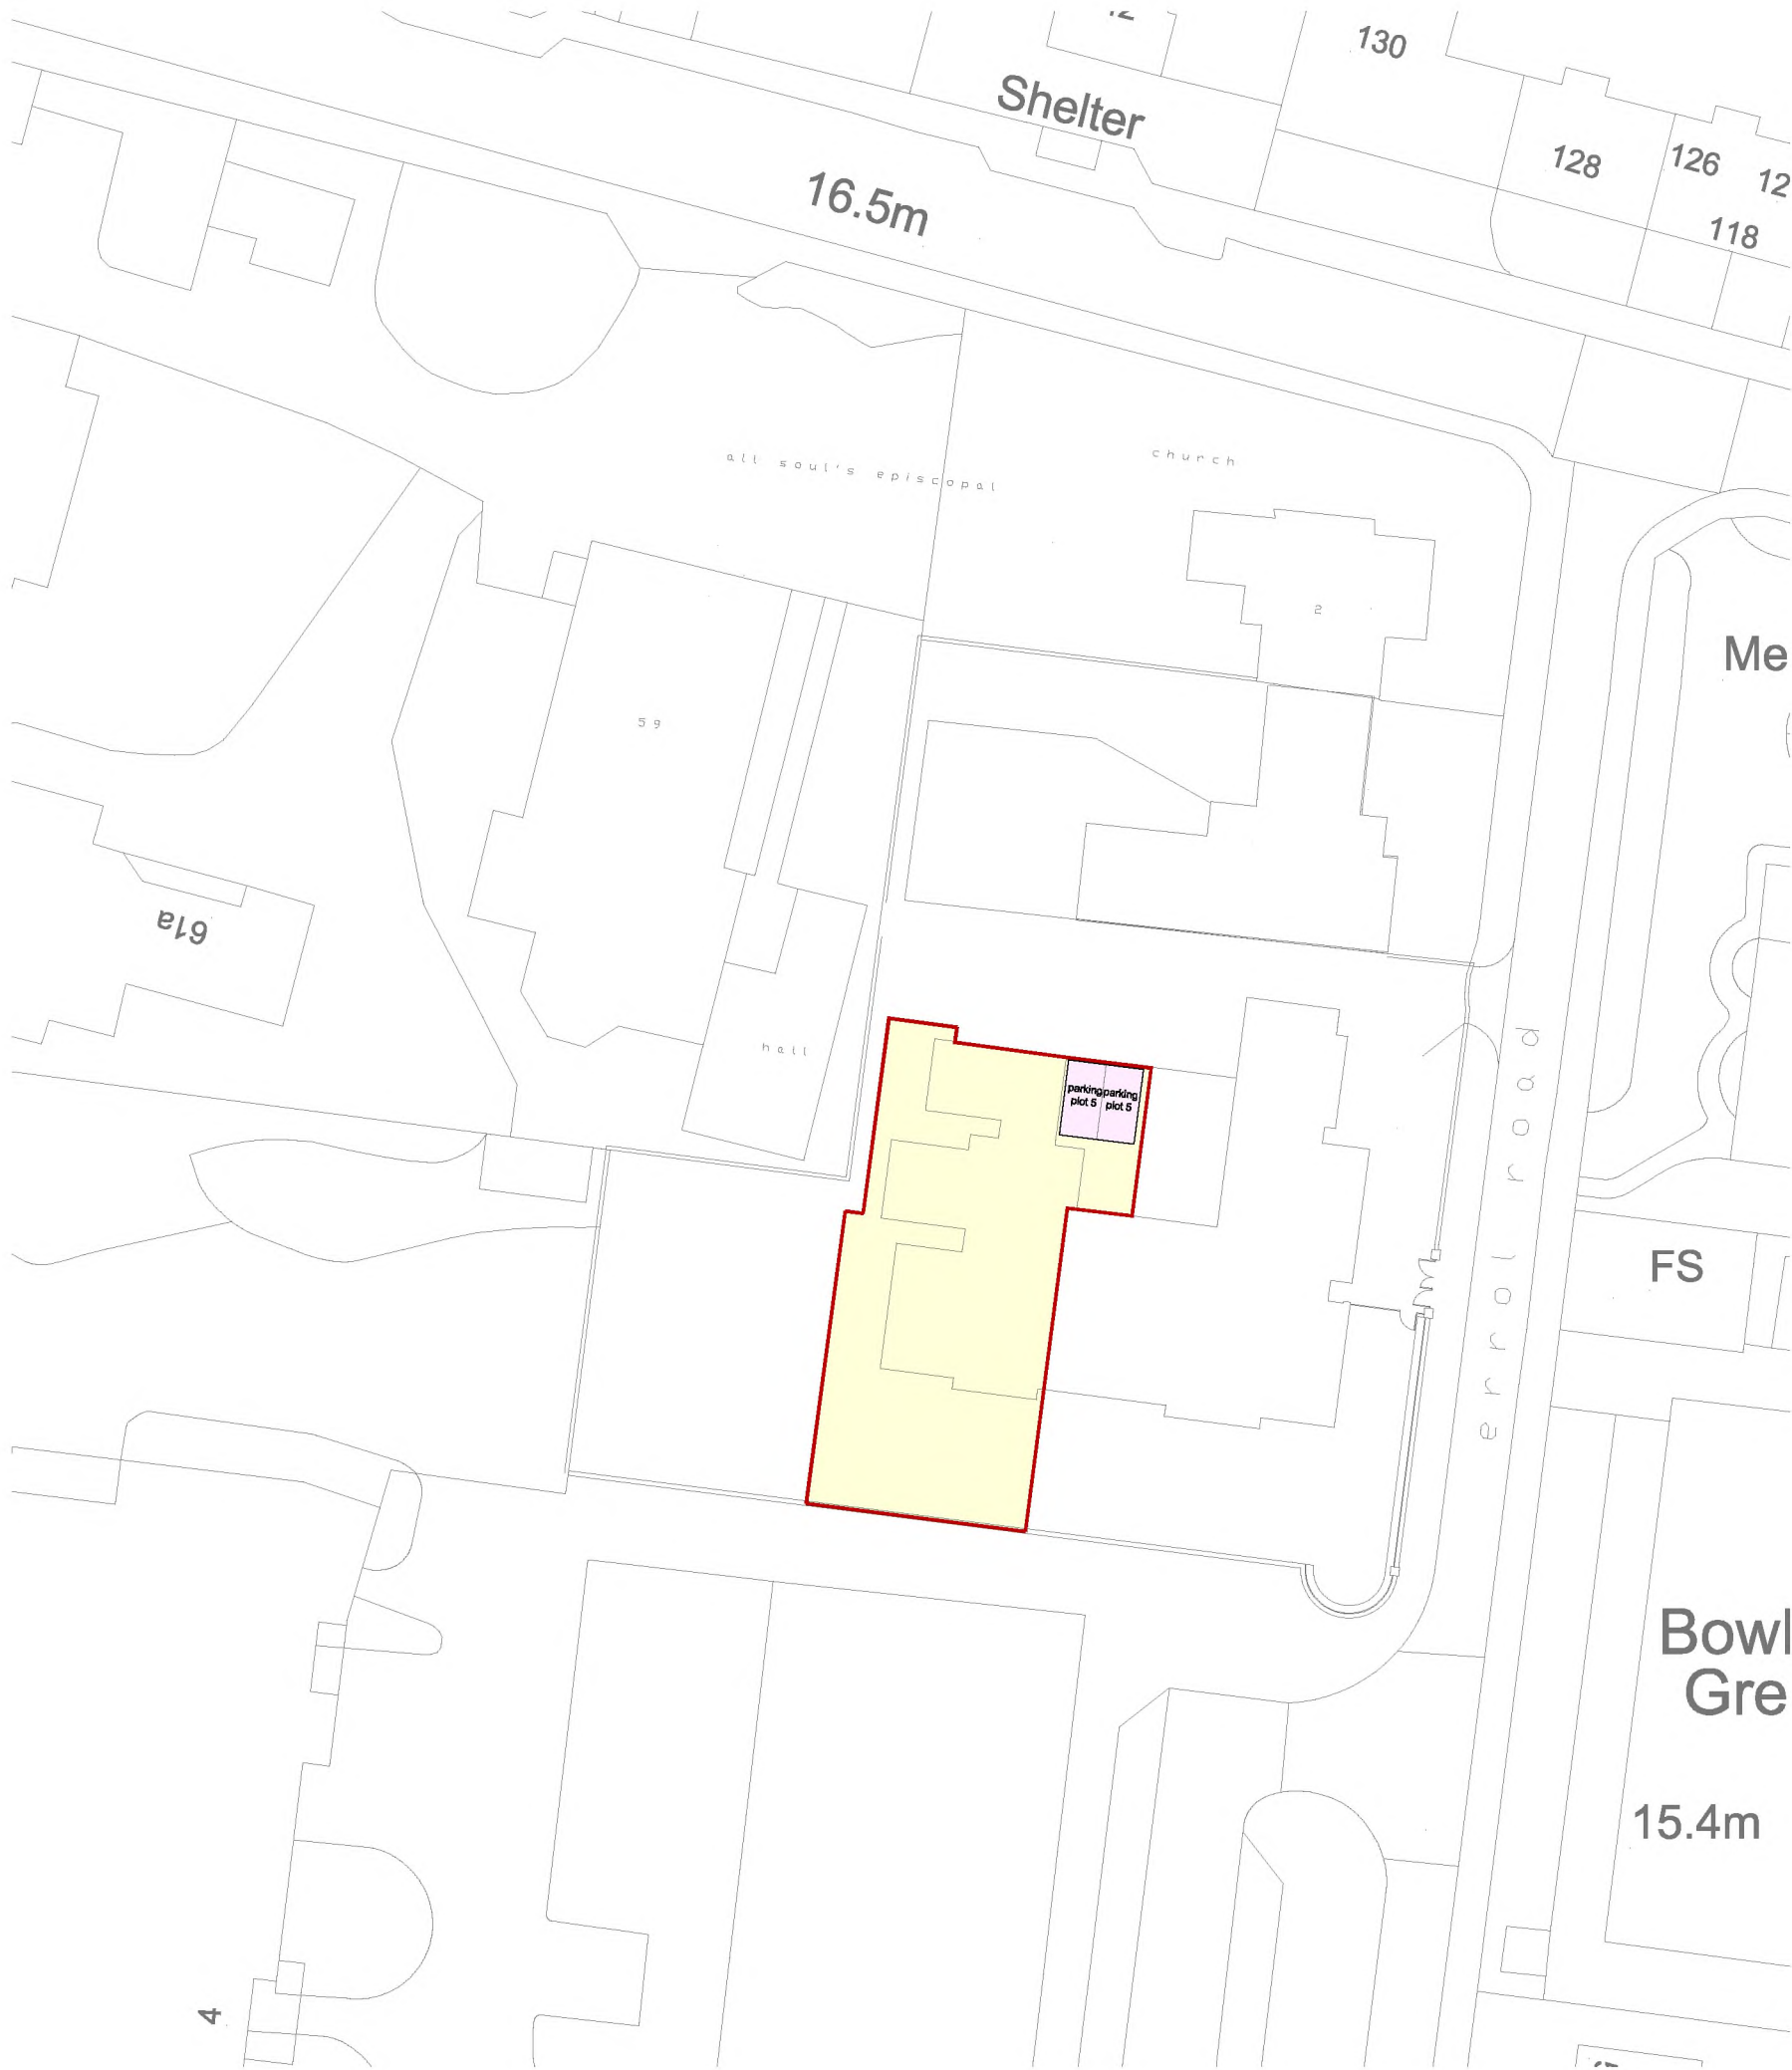

 Denotes area of Plot 5

Revisions :
n/a
Notes :
n/a

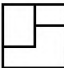Project Deed Plan		 JON FRULLANI ARCHITECT	
Client West Developments			
Address Plot at Former Invergowrie Primary School, Errol Road, Invergowrie.		Drawing Title Plot5 - Deed Plan	
		Issue Status Deed	Drawing No. 5910-D-005
Designer JD	Date March 18	Scale 1/500 @ A3	Revision -
<div><div><div>t: 01362 224828 m: 07806 726306</div><div>e: jon@jfrarchitect.co.uk w: jfrarchitect.co.uk f: facebook.com/jfrarchitect</div><div>a: unit 5, district 10, greenmarket, durndee, dd1 4qz</div></div><div><div>this drawing is protected by copyright. it may not be reproduced in any form or by any means for any purpose,</div><div>without gaining prior written permission from jon frullani architect ltd</div></div></div>			

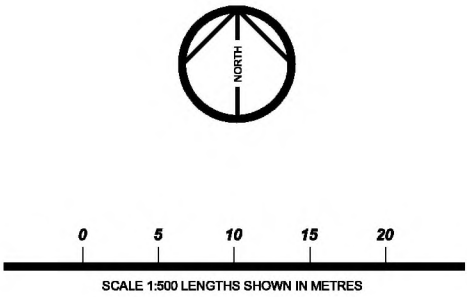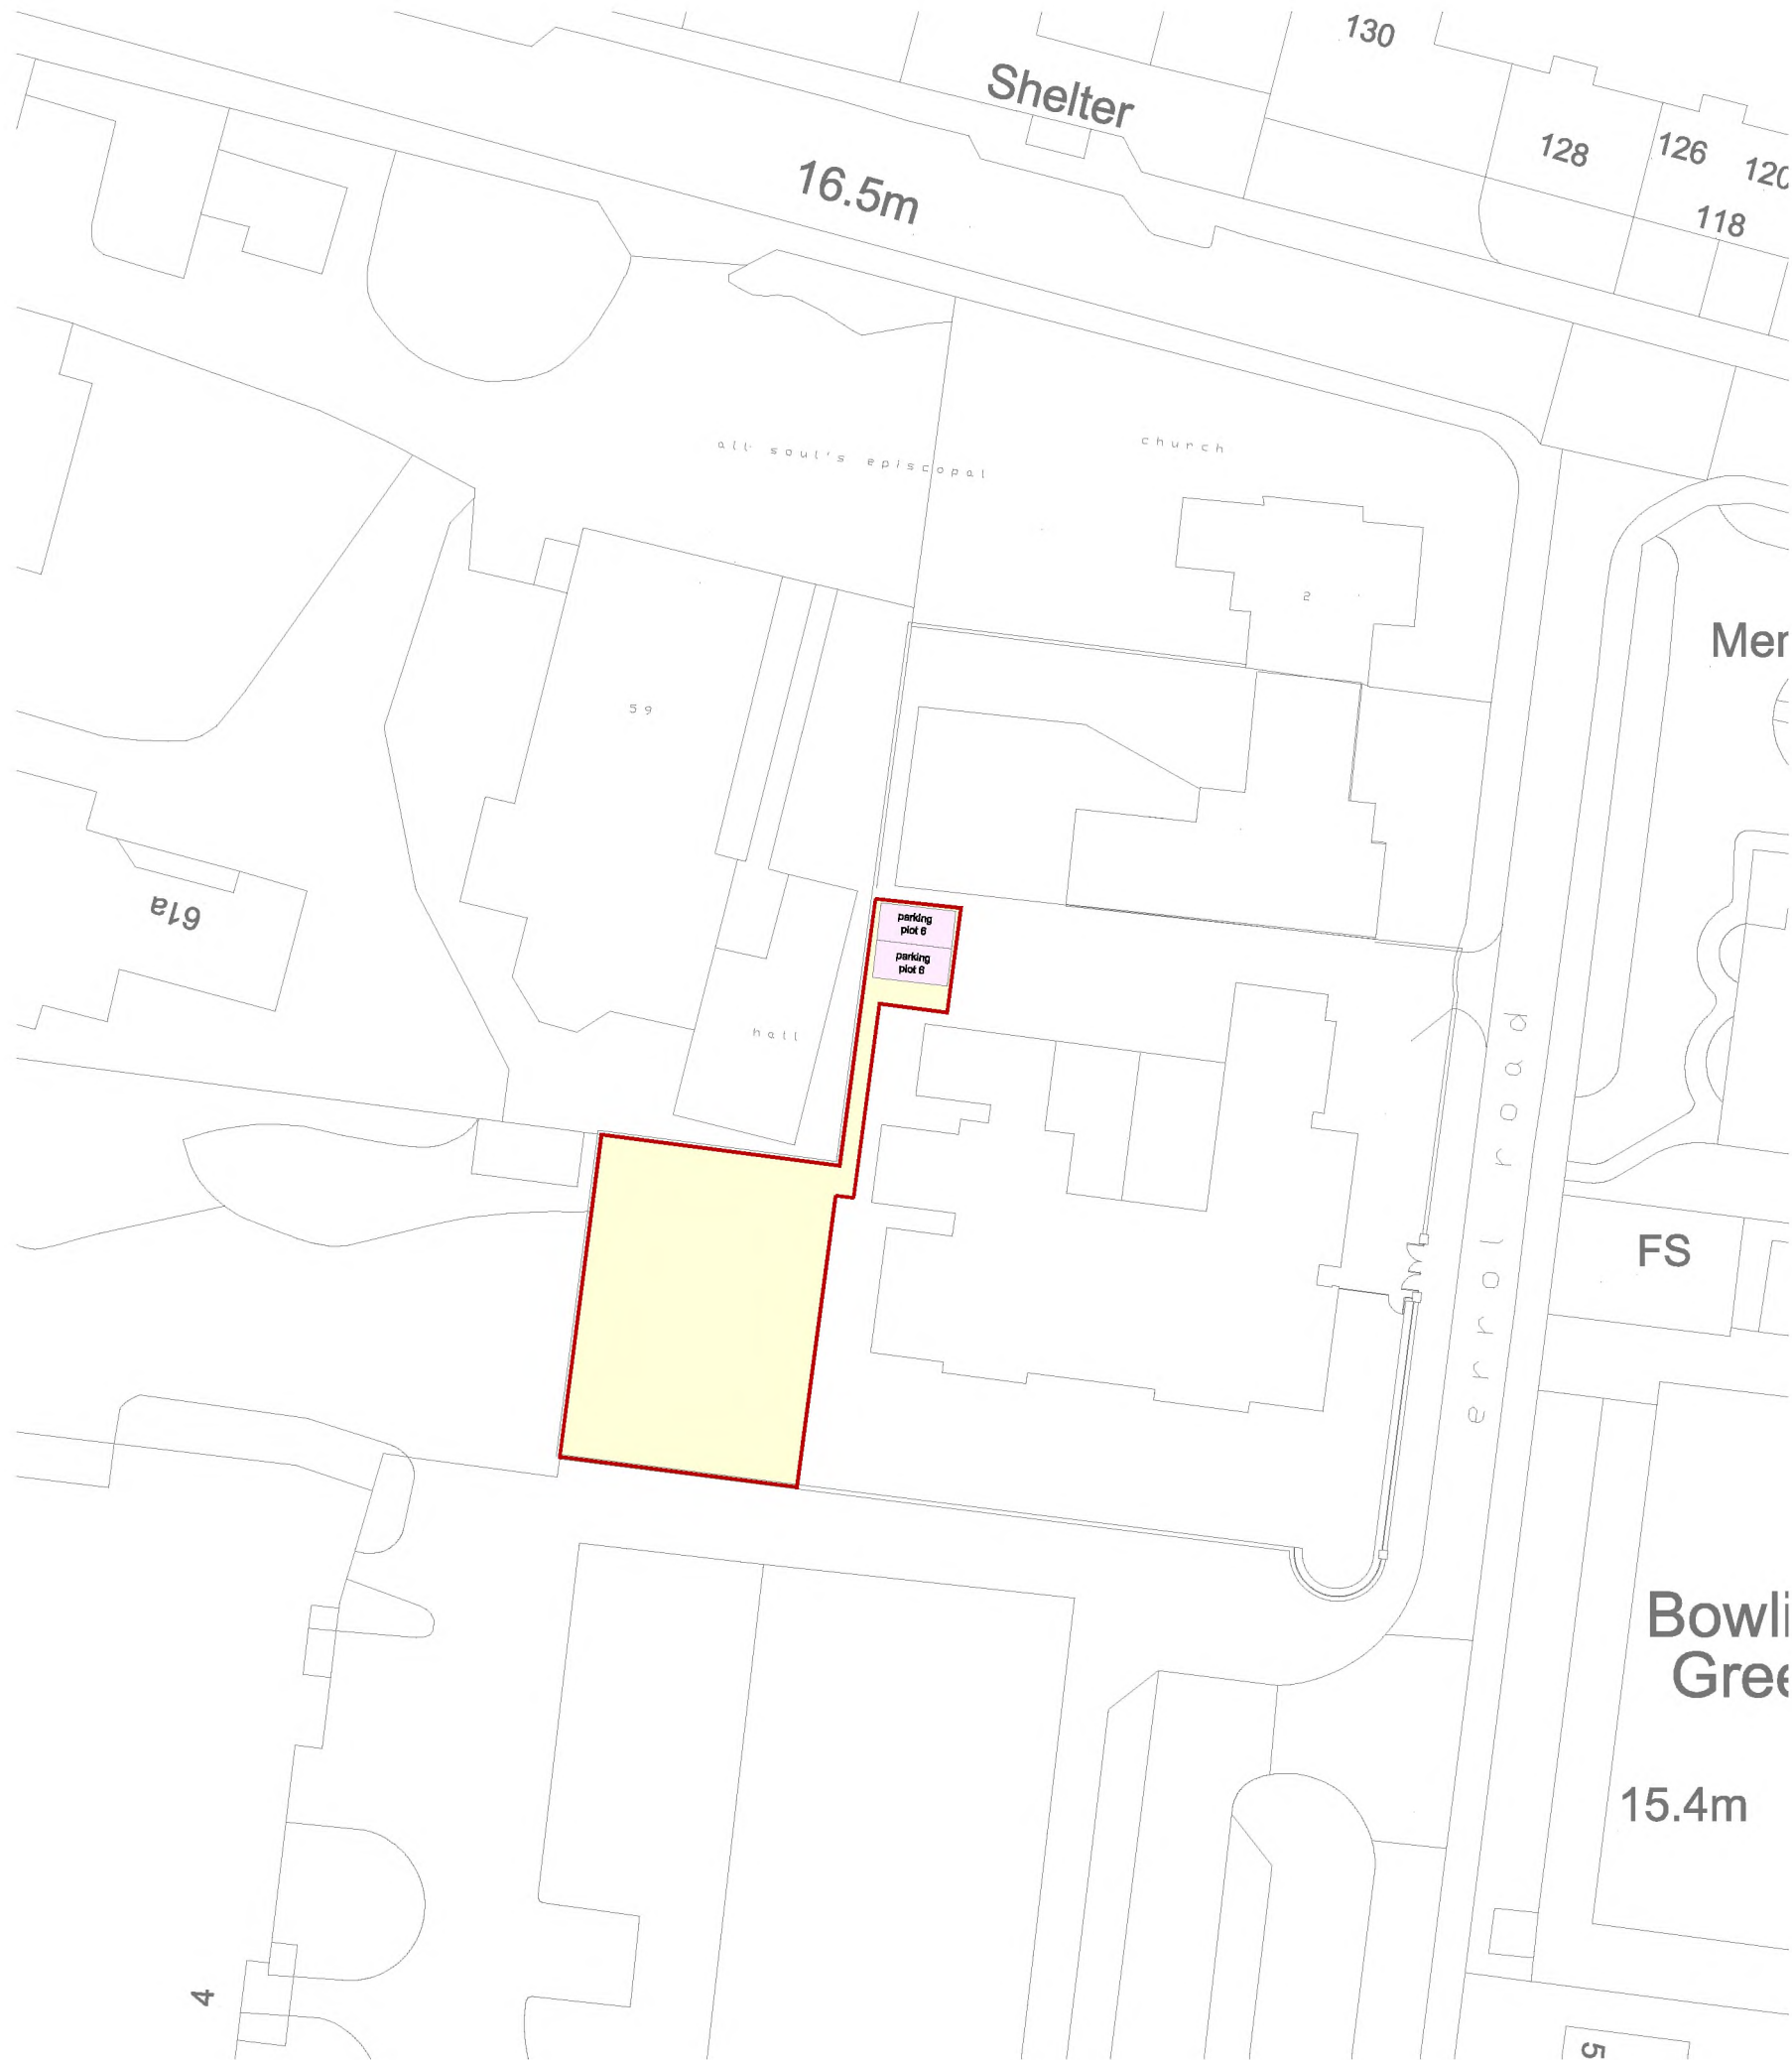


 Denotes area of Plot 6

Revisions :

n/a

Notes :

n/a

Project Deed Plan		 JON FRULLANI ARCHITECT	
Client West Developments		Drawing Title Plot 6 - Deed Plan	
Address Plot at Former Invergowie		Issue Status Deed	Drawing No. 5910-D-006
Designer JD	Date March 18	Scale 1/500 @ A3	Revision -
<div><div><div>© 01362 224828 m: 07806 726306</div><div>e: jon@jfrarchitect.co.uk w: jfrarchitect.co.uk f: facebook.com/jfrarchitect</div><div>a: unit 5, district 10, greenmarket, durndee, dd1 4qz</div></div><div><div>this drawing is protected by copyright. it may not be reproduced in any form or by any means for any purpose,</div><div>without gaining prior written permission from jon frullani architect ltd</div></div></div>			