



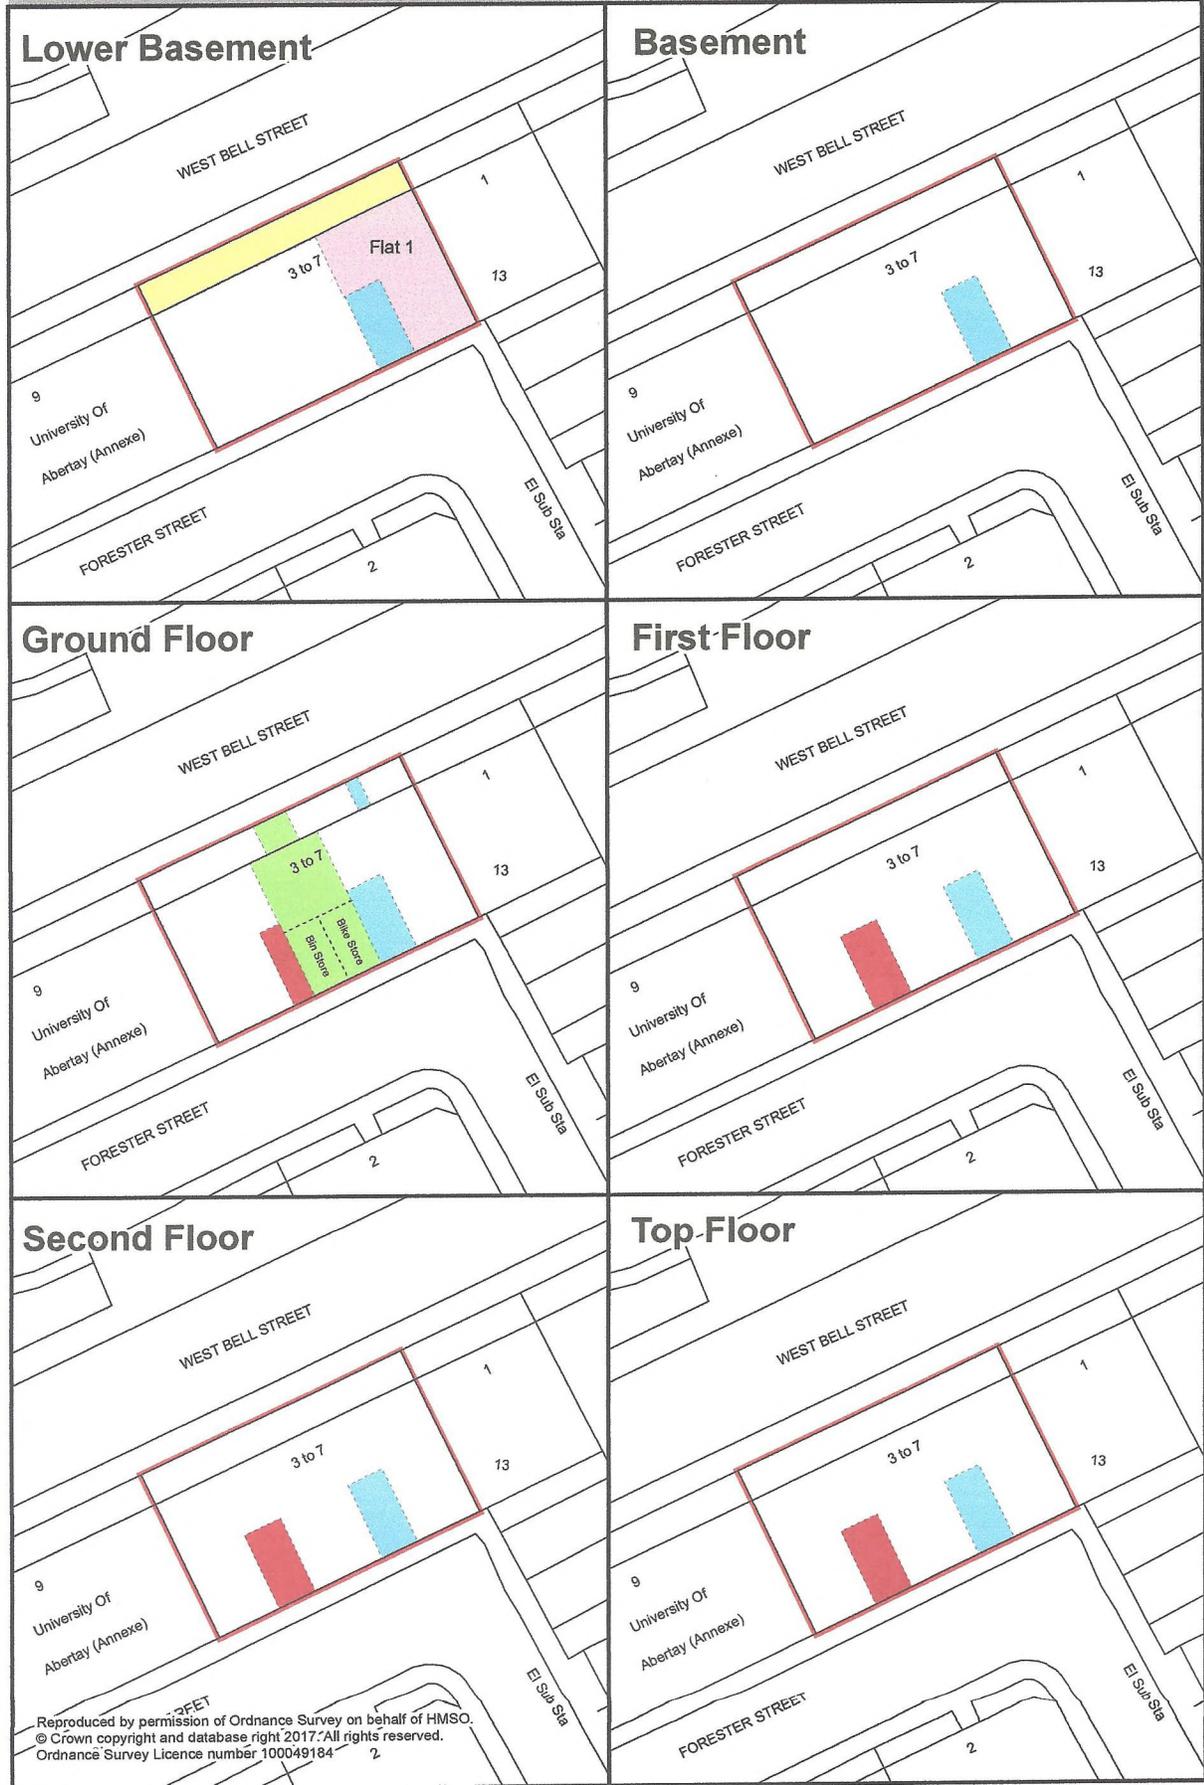

Reference: PZ188674a/JS  
 Version: 5.0  
 Date: June 2017

Co-ordinates at Centre:  
 Easting: 339,974  
 Northing: 730,460

Scale:  
 1:400  
 Paper Size:  
 A3


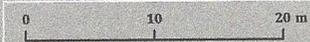




Reference: PZ188674b/JS  
Version: 5.0  
Date: June 2017

Co-ordinates at Centre:  
Easting: 339,974  
Northing: 730,460

Scale:  
1:400  
Paper Size:  
A3


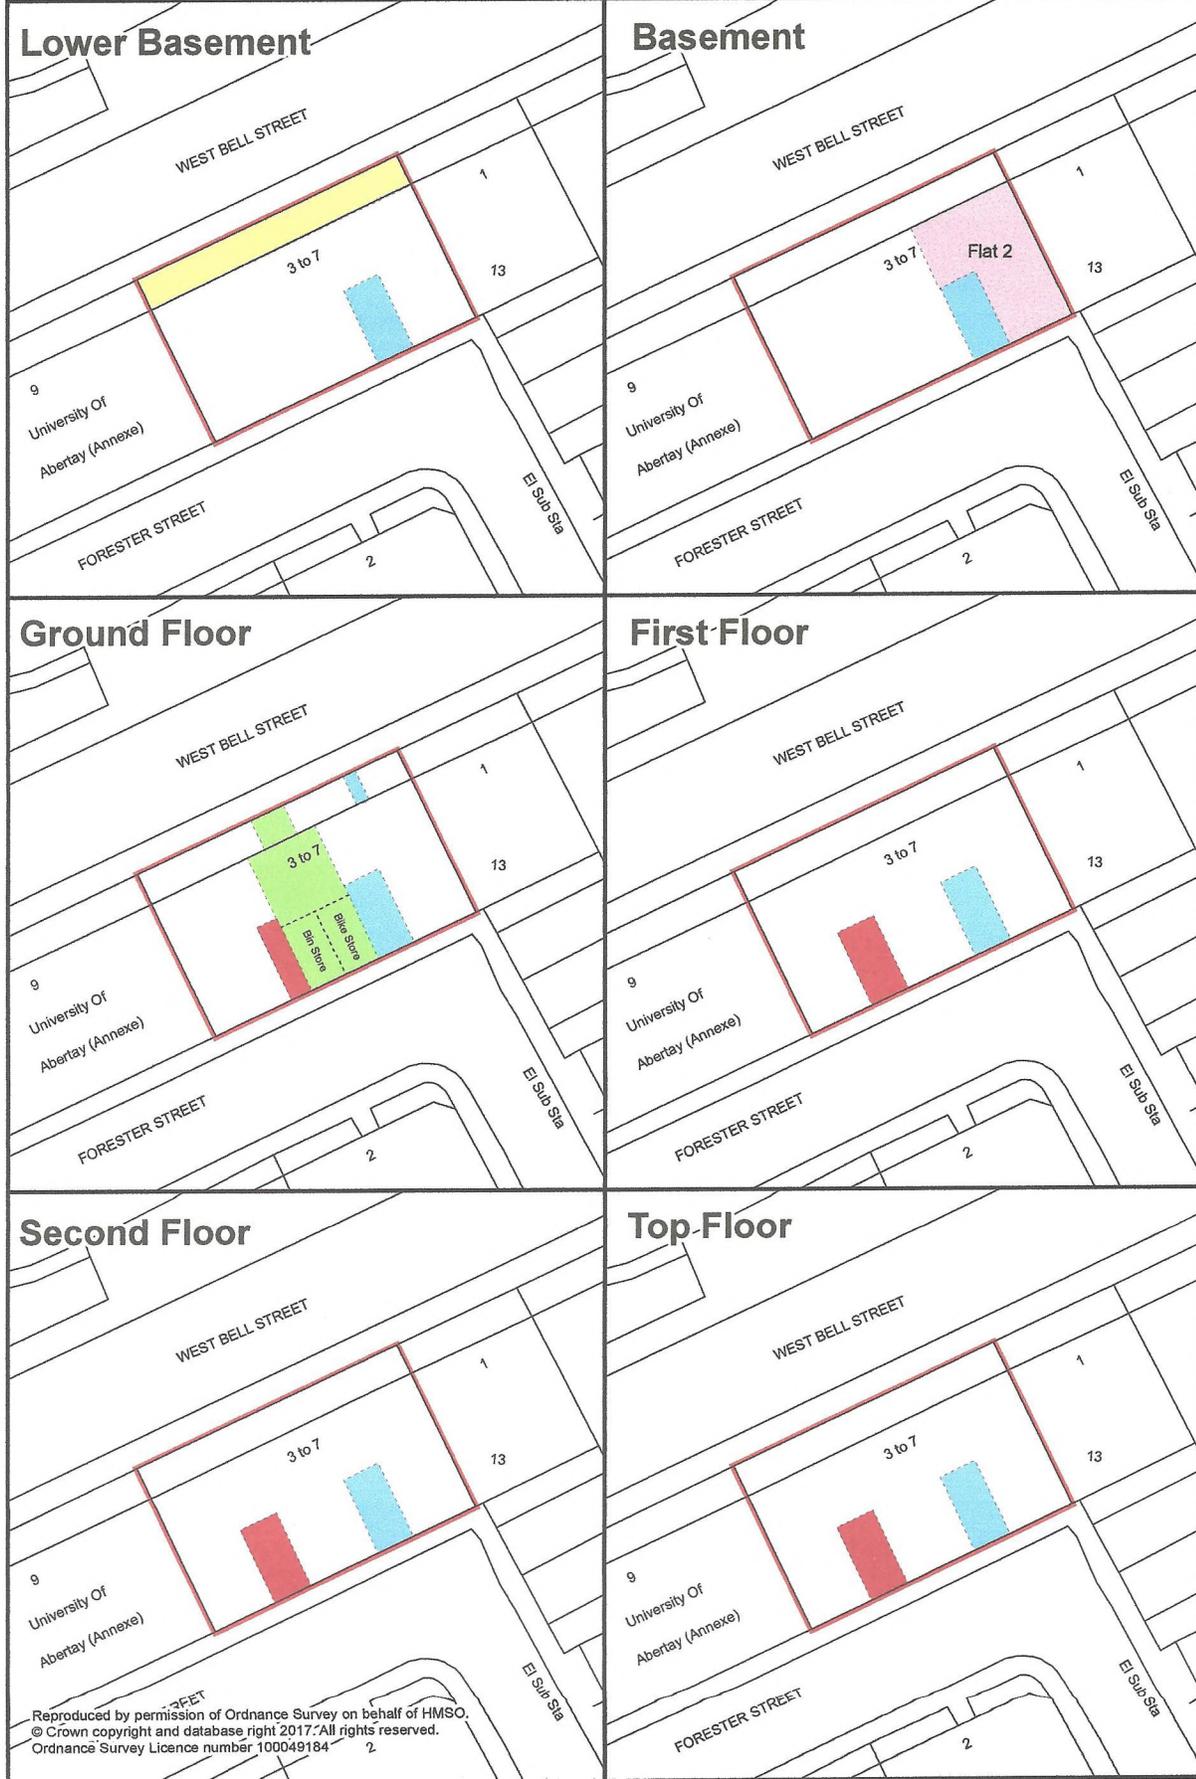
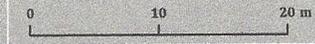




Reference: PZ188674c/JS  
Version: 5.0  
Date: June 2017

Co-ordinates at Centre:  
Easting: 339,974  
Northing: 730,460

Scale:  
1:400  
Paper Size:  
A3

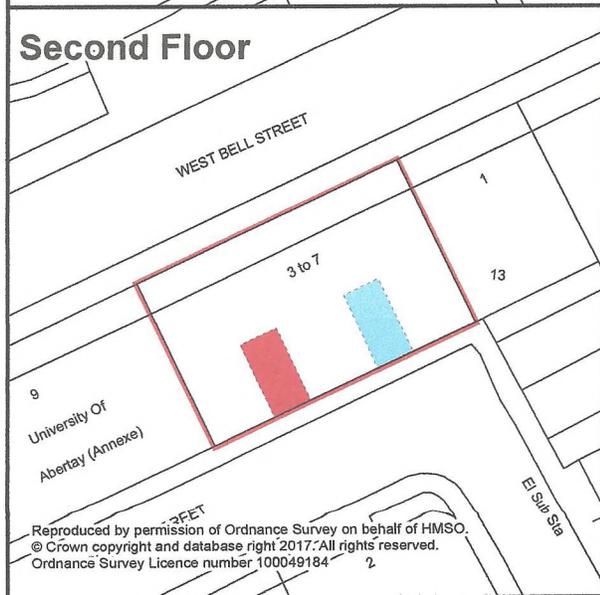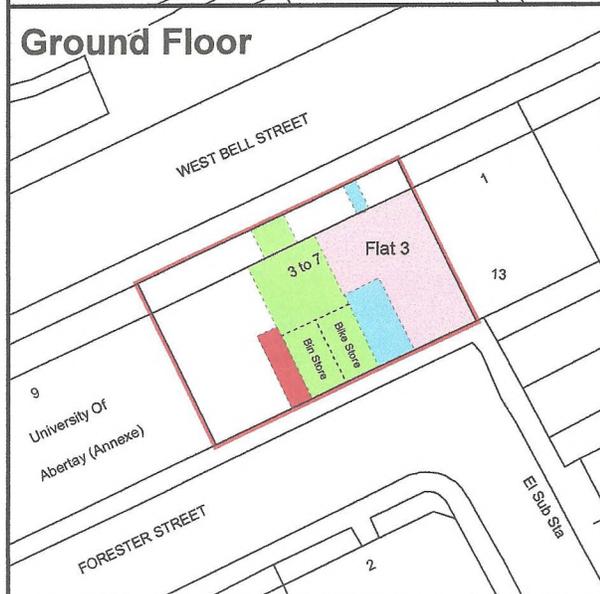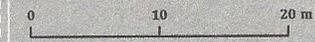





Reference: PZ188674d/JS  
Version: 5.0  
Date: June 2017

Co-ordinates at Centre:  
Easting: 339,974  
Northing: 730,460

Scale:  
1:400  
Paper Size:  
A3

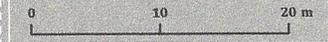


### Lower Basement

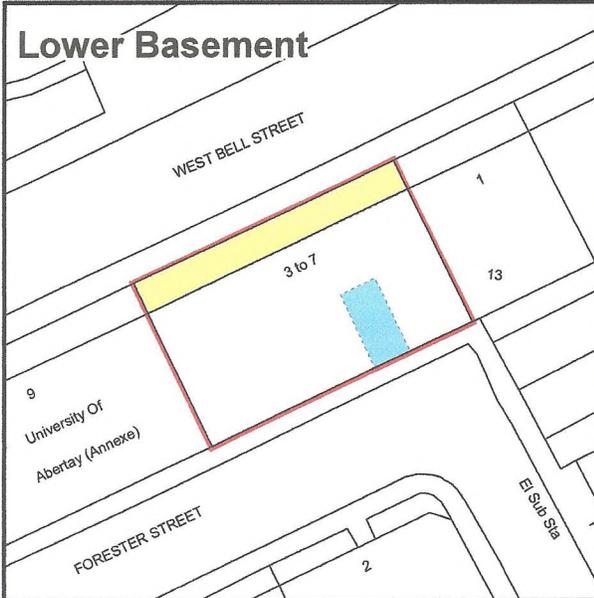

### Basement




### Ground Floor

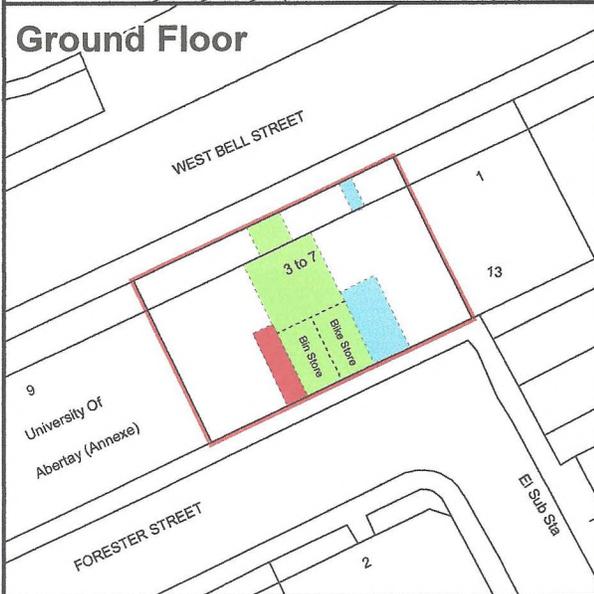

### First Floor



### Second Floor

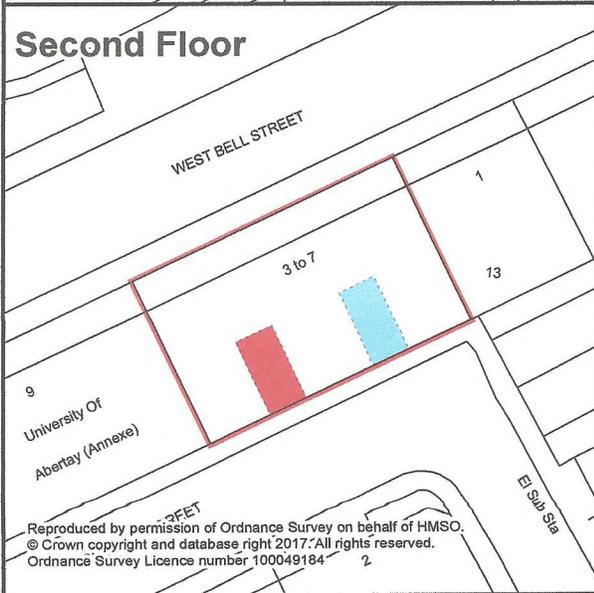

### Top Floor






Reference: PZ188674e/JS  
Version: 5.0  
Date: June 2017

Co-ordinates at Centre:  
Easting: 339,974  
Northing: 730,460

Scale:  
1:400  
Paper Size:  
A3

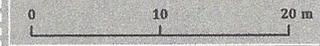

### Lower Basement



### Basement



### Ground Floor



### First Floor



### Second Floor



### Top Floor






Reference: PZ188674f/JS  
Version: 5.0  
Date: June 2017

Co-ordinates at Centre:  
Easting: 339,974  
Northing: 730,460

Scale: 1:400  
Paper Size: A3

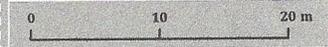

**Lower Basement**



**Basement**



**Ground Floor**



**First Floor**



**Second Floor**



**Top Floor**






Reference: PZ188674g/JS  
Version: 5.0  
Date: June 2017

Co-ordinates at Centre:  
Easting: 339,974  
Northing: 730,460


Scale: 1:400  
Paper Size: A3

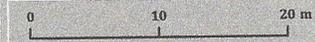

**Lower Basement**



**Basement**

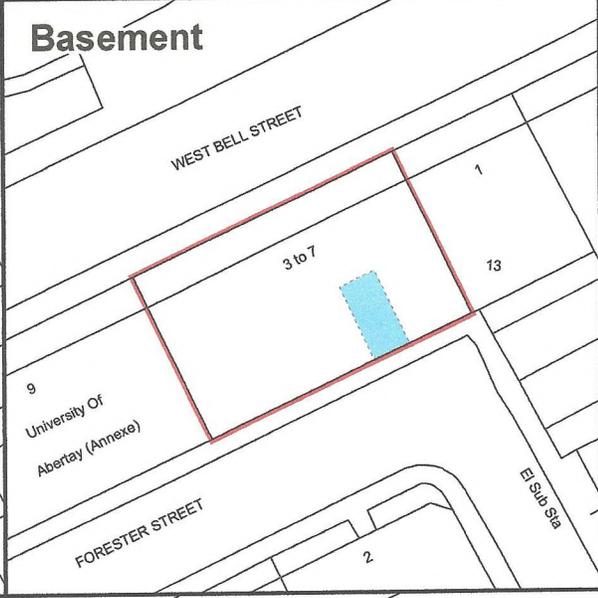


**Ground Floor**



**First Floor**



**Second Floor**

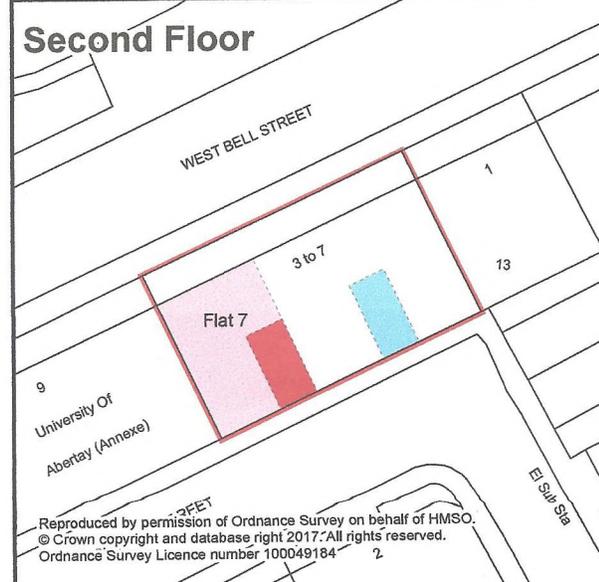

**Top Floor**






Reference: PZ188674h/JS  
Version: 5.0  
Date: June 2017

Co-ordinates at Centre:  
Easting: 339,974  
Northing: 730,460

Scale:  
1:400  
Paper Size:  
A3

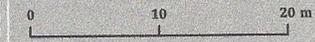

### Lower Basement



### Basement




### Ground Floor



### First Floor



### Second Floor

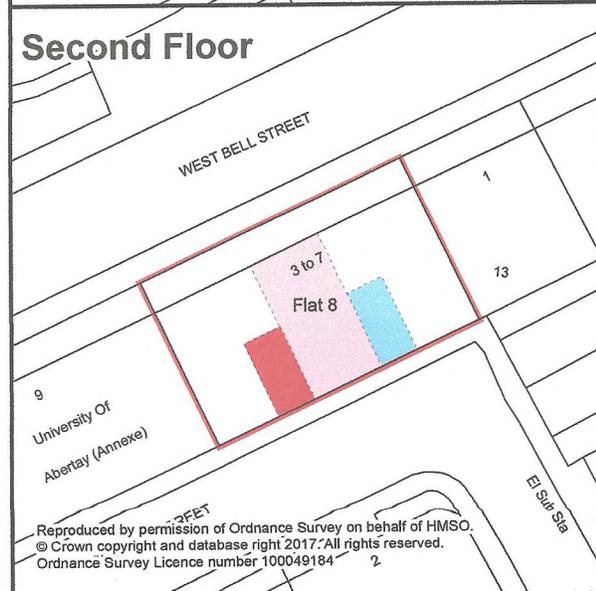

### Top-Floor







Reference: PZ1886741/JS  
Version: 5.0  
Date: June 2017

Co-ordinates at Centre:  
Easting: 339,974  
Northing: 730,460

Scale: 1:400  
Paper Size: A3

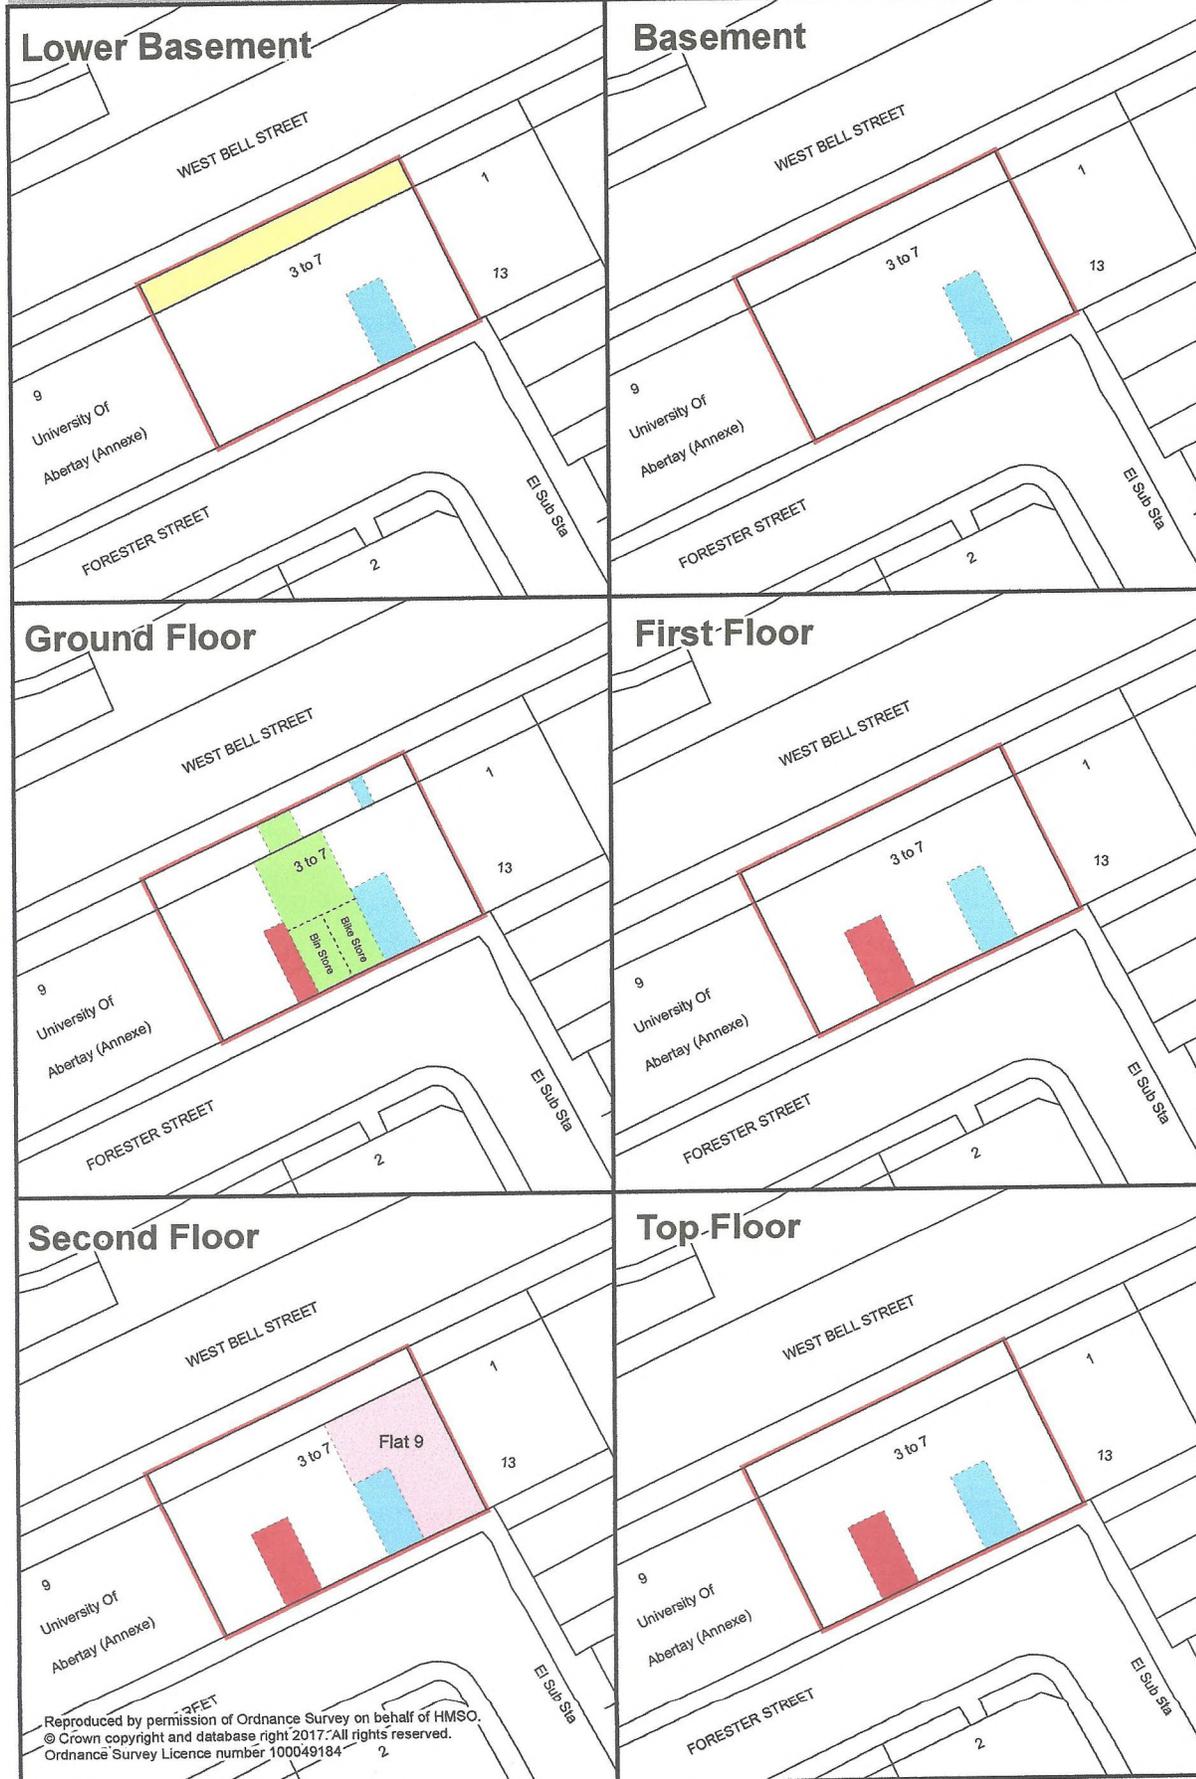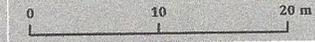




Reference: PZ188674/JS  
Version: 5.0  
Date: June 2017

Co-ordinates at Centre:  
Easting: 339,974  
Northing: 730,460

Scale: 1:400  
Paper Size: A3

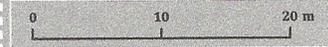


**Lower Basement**



**Basement**



**Ground Floor**

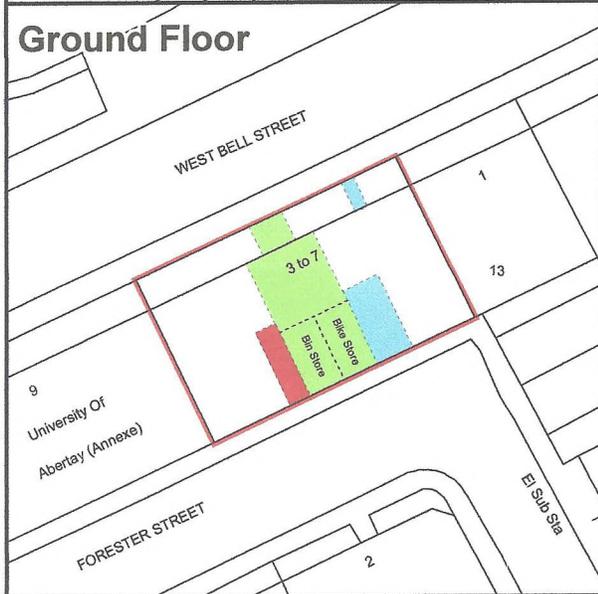


**First Floor**



**Second Floor**



**Top Floor**

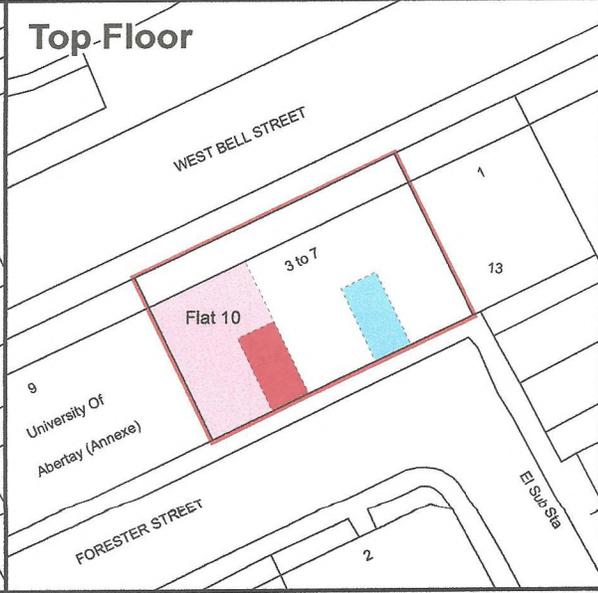




Reference: PZ188674k/JS  
Version: 5.0  
Date: June 2017

Co-ordinates at Centre:  
Easting: 339,974  
Northing: 730,460

Scale: 1:400  
Paper Size: A3

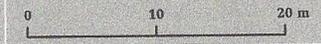

**Lower Basement**



**Basement**



**Ground Floor**




**First Floor**



**Second Floor**



**Top Floor**

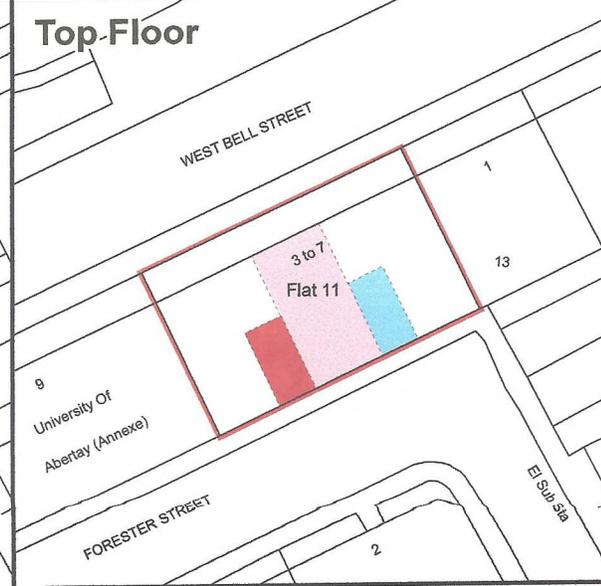



Reference: PZ1886741/JS  
Version: 5.0  
Date: June 2017

Co-ordinates at Centre:  
Easting: 339,974  
Northing: 730,460

Scale:  
1:400  
Paper Size:  
A3

