

REVISIONS				RISK REGISTER		
Rev	Date	By	Notes	No.	Date	Description
--	30.04.18	AM	Initial Issue.			
A	20.06.18	MM	Boundary to Linear Park clarified. Colour descriptions added to Legend			
B	28.06.18	MS	Substation hatched in orange			
C	06.07.18	MS	Substation + Park hatching clarified			
D	11.07.18	MM	Boundary changed to solid line. Overlapping boundaries to Linear Park clarified. Cross hatch to disabled parking bays removed. Lines removed from inside western edge of Green Linear Park			
E	11.07.18	MM	Coloured boundaries removed from all hatch areas. Top edge of Green Linear Park shown.			
F	12.07.18	MM	Scale of drawing changed to show northern extent of Green Linear Park.			
G	12.07.18	MM	Scale of drawing reverted to original. Green Linear Park removed.			

**NOTES**

**DO NOT SCALE**  
The Contractor must check & verify all Site & Building Dimensions, Levels & Sewer Inverts at DCM's before commencing work.  
This Drawing must be read with the NBS Contract Specification and any related Structural Engineer or Specialist Contractors Drawings.

**COPYRIGHT:**  
The information contained on this drawing is the sole copyright of anderson bell + christie & may not be reproduced without express written permission.  
Anderson Bell Christie Architect's License number for copy or display of OS Data is LIG0388.

The Development registered under title GLA232332 and plots 64 to 111 within have been DPA approved by:  
*Craig McFadden - 22 December 2019*  
Craig McFadden ( DPA Officer)

north

0

10m

20m

30m

40m

50m

60m

70m

LEGEND			
	Site Boundary		Houses (yellow)
	Road / Pavement (grey)		Flats - Block 1 (pink)
	Allocated Parking Spaces (turquoise)		Flats - Block 2 (light blue)
	Non-Allocated Parking Spaces (dark blue)		Flats - Block 3 (burgandy)
	Front Garden Area (grass / hedge) (light green)		Flats - Block 4 (brown)
	Development Common Part (magenta)		Flats - Block 5 (dark green)
	Substation (orange)		SUDS Drainage (red hatch)
			Linear Park (blue hatch)

## Construction

Project

Laurieston Phase 2

Client

Urban Union Ltd

Drawing

Proposed MDOC Plan

Job No.

1118

Eng No.

AL(0)046

Rev.

G

Scale

1:700

Sheet

A3

Date Created

30/04/2018

Checked by

MS

anderson bell + christie

architects

382 Great Western Road

Glasgow G4 9HT


T: (+44) 0141 339 1515

F: (+44) 0141 339 0505

E: gen@andersonbellchristie.com

W: www.andersonbellchristie.com


CAD Ref.

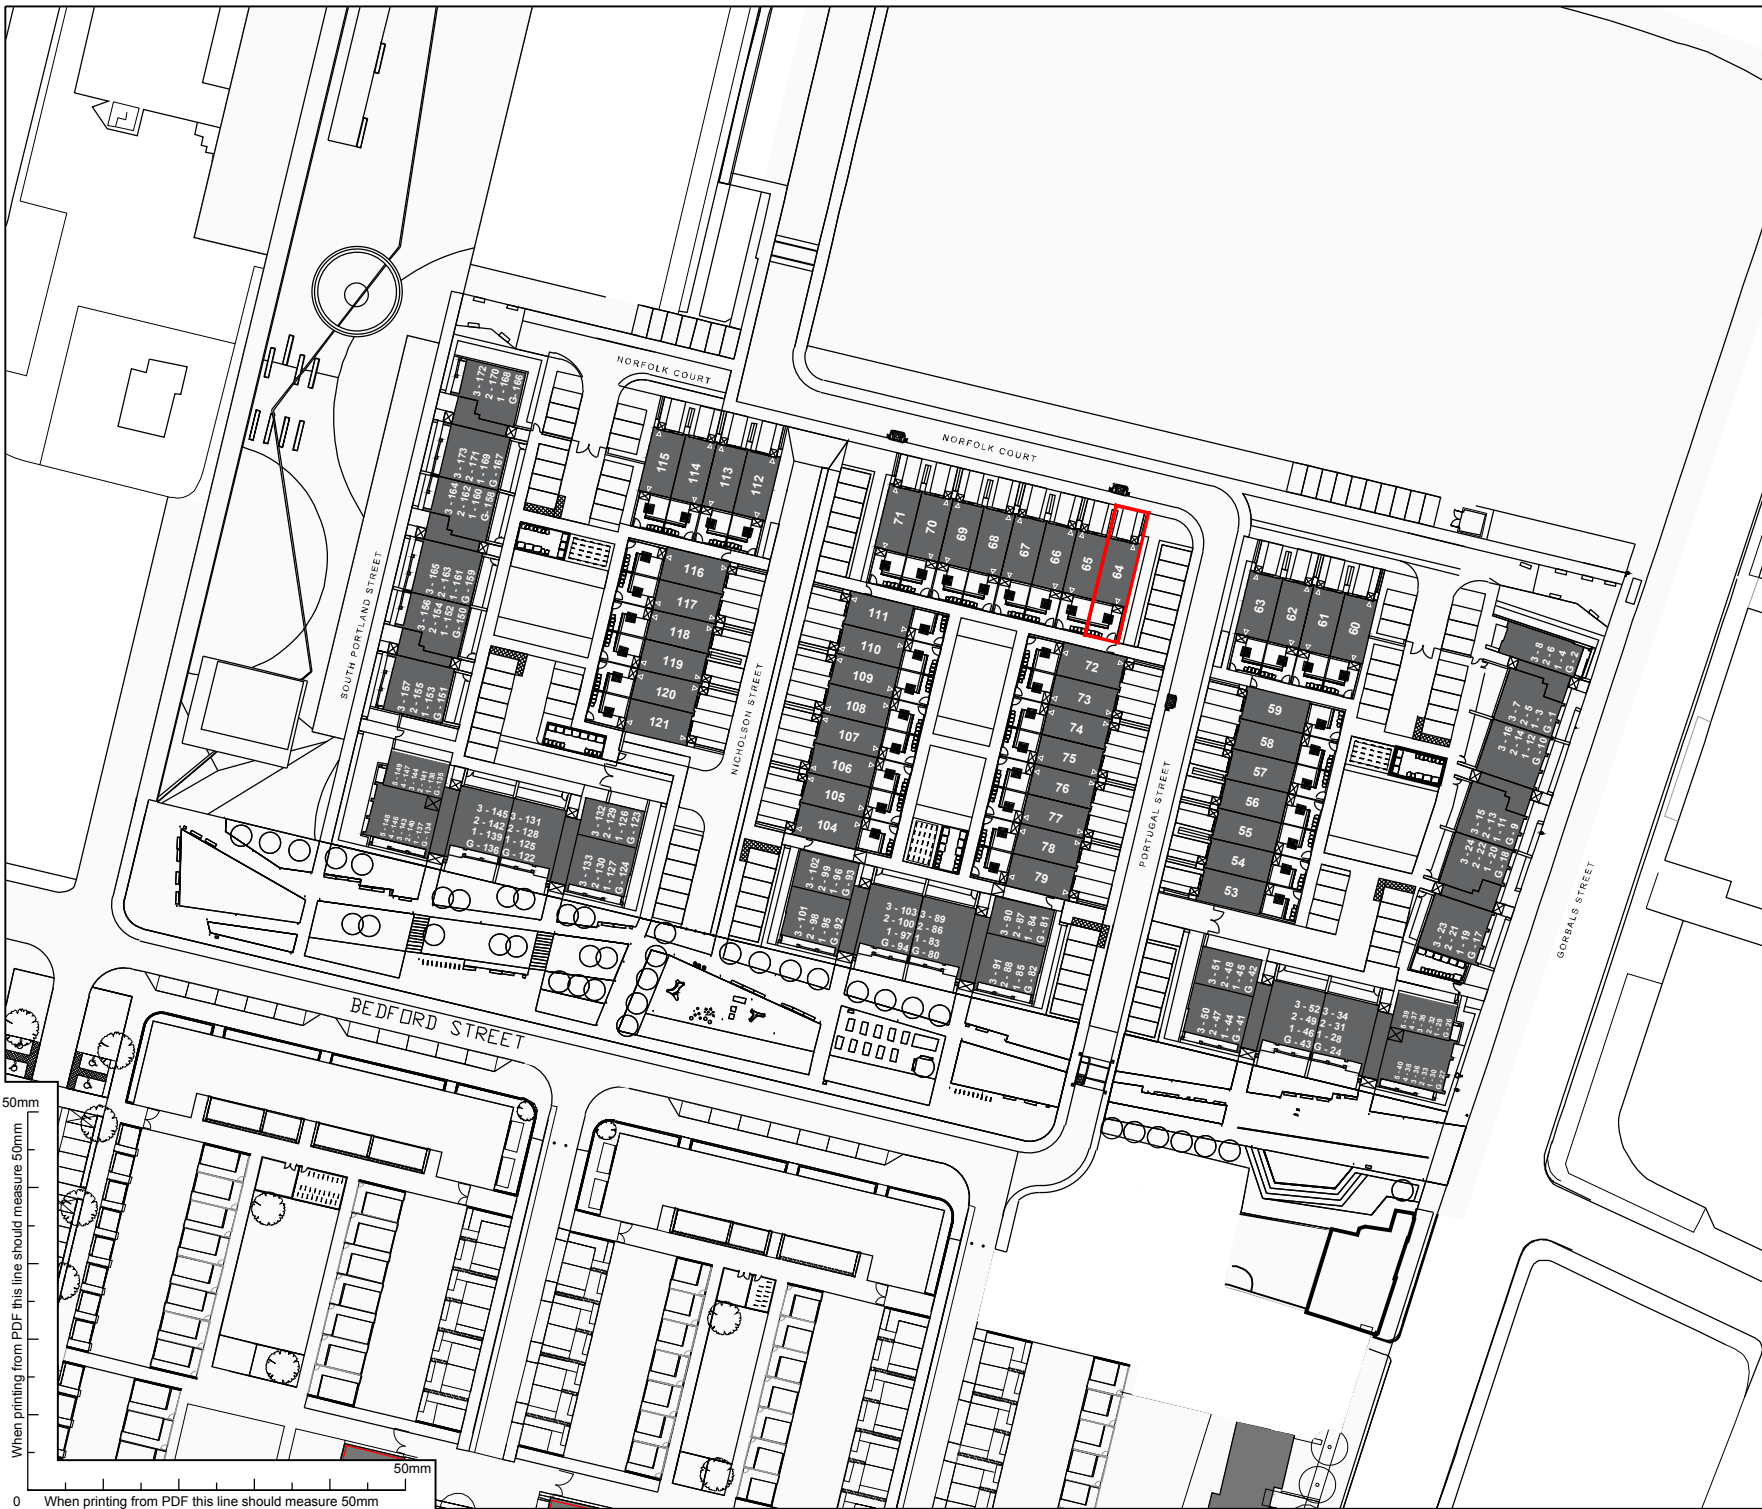



Rev	Date	By	Notes
—	11.07.18	AH	Initial Issue.
A	07.08.18	CM	Title updates to solicitors comments

RISK REGISTER		
No.	Date	Description

**NOTES**

 Title Boundary

 0 20M



**DISCLAIMER:**  
This drawing represents the architects, **anderson bell + christie's**, interpretation of the Title Deed, and is subject to approval by the relevant Solicitor's.

**DO NOT SCALE**  
The Contractor must check & verify all Site & Building Dimensions, Levels & Sewer Inverts at DCM's before commencing work.

This Drawing must be read with the NBS Contract Specification and any related Structural Engineer or Specialist Contractors Drawings.

**COPYRIGHT:**  
The information contained on this drawing is the sole copyright of anderson bell + christie & may not be reproduced without express written permission.

Anderson Bell Christie Architect's License number for copy or display of OS Data is LIG0388.

**INFORMATION**

Project  
Laurieston Phase 2

Client  
Urban Union Ltd

Drawing  
Title Deed Plan - Plot 4  
24 Norfolk Court, Glasgow, G5 9A

Job No.	Dwg No.	Rev.
1118	TD(0)04	A

Scale	Sheet	Scale	Sheet	Scale	Sheet
1:1250	A4				

Drawn by	Date Created	Checked by
CM	10/08/18	CM

**anderson bell + christie**  
architects

382 Great Western Road  
Glasgow G4 9HT  
T: (+44) 0141 339 1515  
F: (+44) 0141 339 0505  
E: gen@andersonbellchristie.com  
W: www.andersonbellchristie.com

CAD Ref.








Rev	Date	By	Notes
—	11.07.18	AH	Initial Issue.
A	07.08.18	CM	Title updates to solicitors comments

RISK REGISTER		
No.	Date	Description

**NOTES**

 Title Boundary

 0 20M



**DISCLAIMER:**  
This drawing represents the architects, **anderson bell + christie's**, interpretation of the Title Deed, and is subject to approval by the relevant Solicitor's.

**DO NOT SCALE**  
The Contractor must check & verify all Site & Building Dimensions, Levels & Sewer Inverts at DCM's before commencing work.

This Drawing must be read with the NBS Contract Specification and any related Structural Engineer or Specialist Contractors Drawings.

**COPYRIGHT:**  
The information contained on this drawing is the sole copyright of anderson bell + christie & may not be reproduced without express written permission.

Anderson Bell Christie Architect's License number for copy or display of OS Data is LIG0388.

**INFORMATION**

Project  
Laurieston Phase 2

Client  
Urban Union Ltd

Drawing  
Title Deed Plan - Plot 5  
22 Norfolk Court, Glasgow, G5 9A

Job No.	Dwg No.	Rev.
1118	TD(0)05	A


Scale	Sheet	Scale	Sheet	Scale	Sheet
1:1250	A4				

Drawn by	Date Created	Checked by
CM	10/08/18	CM

**anderson bell + christie**  
architects

382 Great Western Road  
Glasgow G4 9HT  
T: (+44) 0141 339 1515  
F: (+44) 0141 339 0505  
E: gen@andersonbellchristie.com  
W: www.andersonbellchristie.com


CAD Ref.

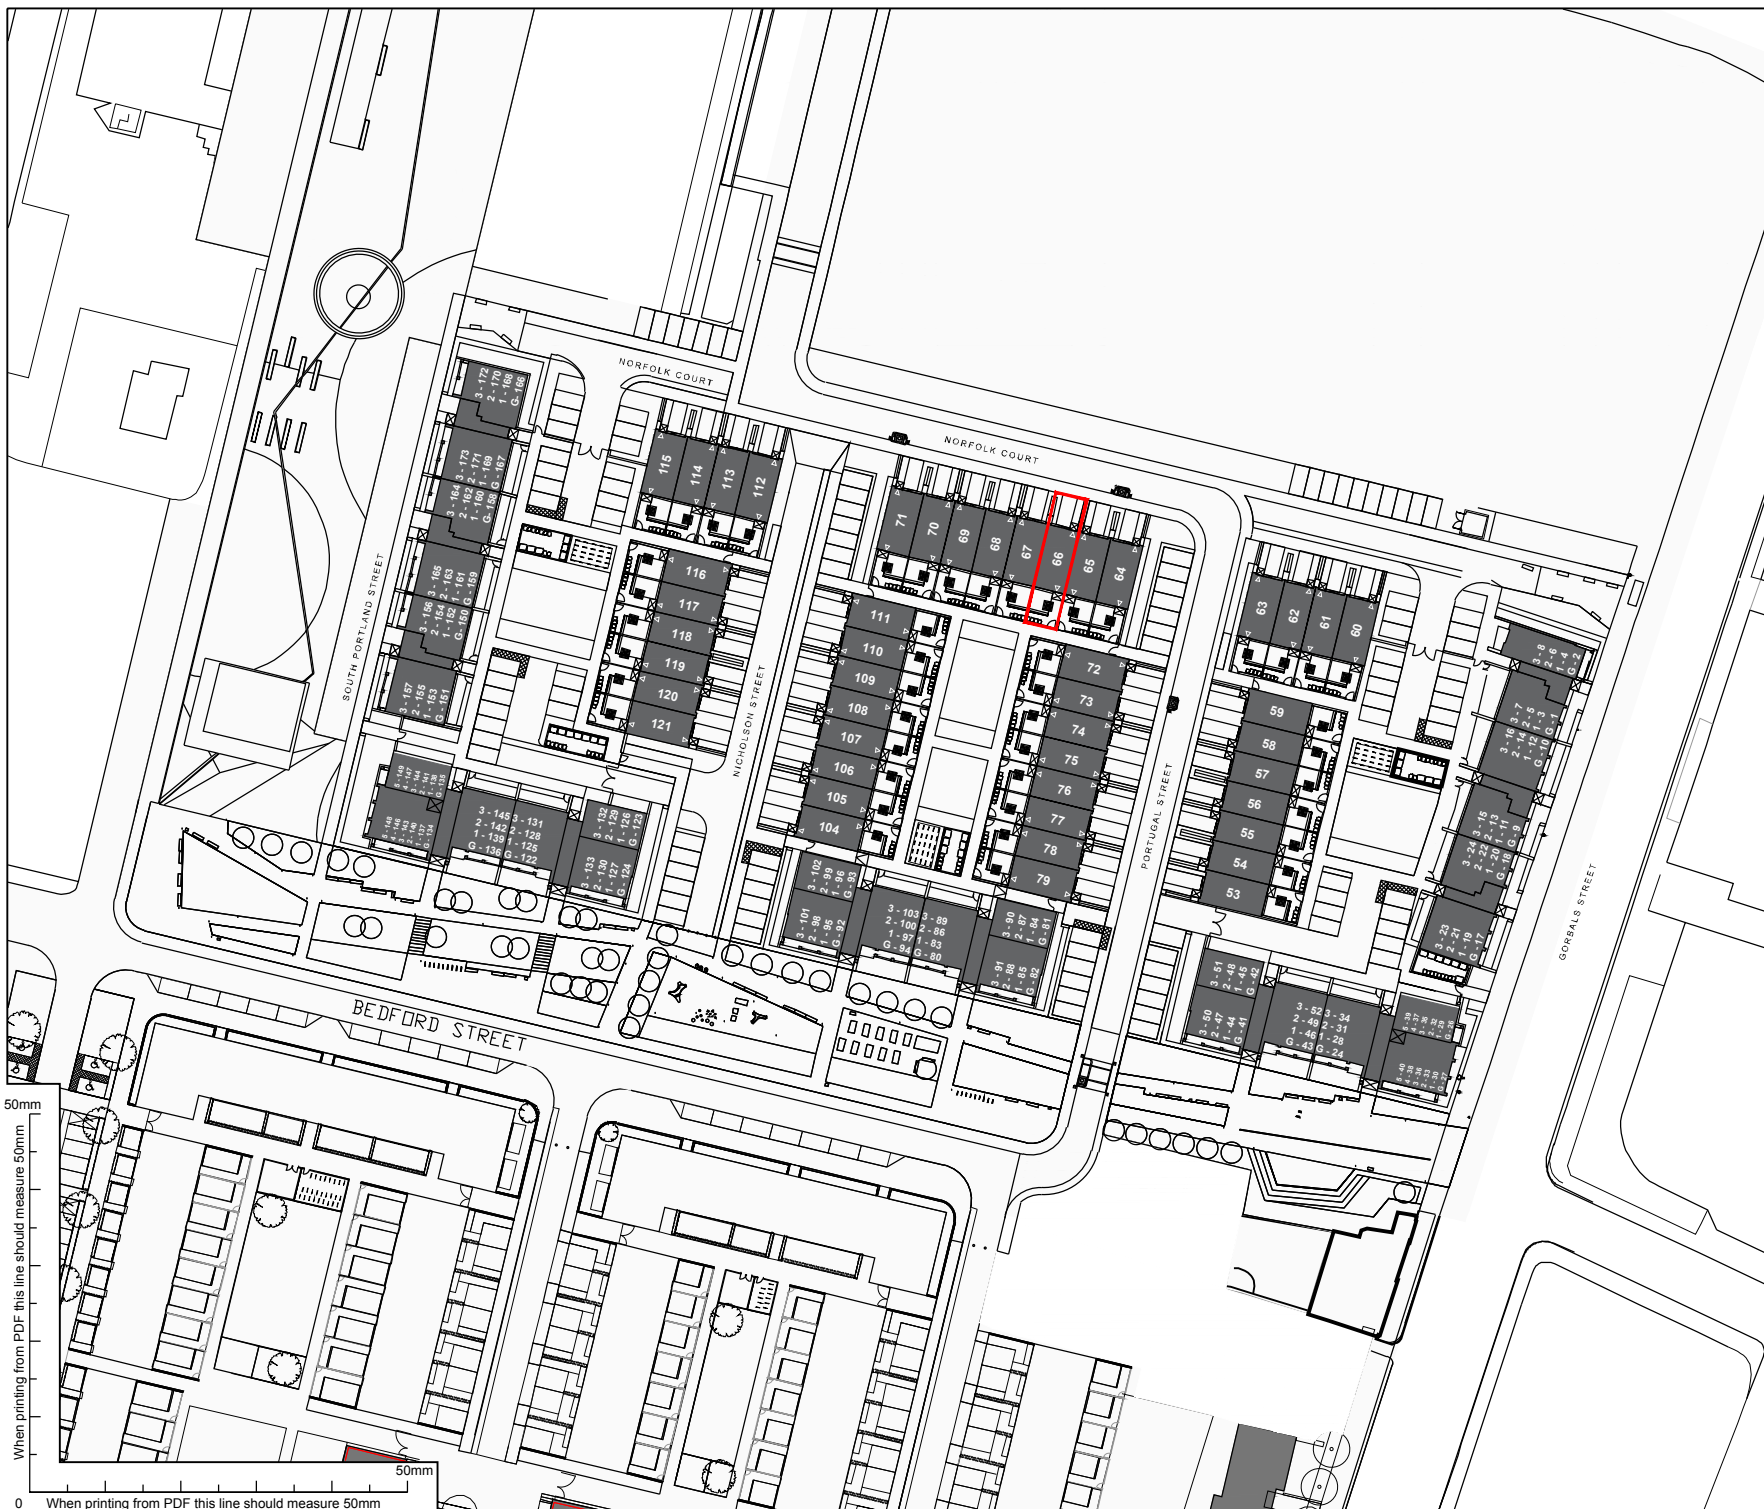



Rev	Date	By	Notes
—	11.07.18	AH	Initial Issue.
A	07.08.18	CM	Title updates to solicitors comments

RISK REGISTER		
No.	Date	Description

**NOTES**

 Title Boundary

 0 20M



**DISCLAIMER:**  
This drawing represents the architects, **anderson bell + christie's**, interpretation of the Title Deed, and is subject to approval by the relevant Solicitor's.

**DO NOT SCALE**  
The Contractor must check & verify all Site & Building Dimensions, Levels & Sewer Inverts at DCM's before commencing work.

This Drawing must be read with the NBS Contract Specification and any related Structural Engineer or Specialist Contractors Drawings.

**COPYRIGHT:**  
The information contained on this drawing is the sole copyright of anderson bell + christie & may not be reproduced without express written permission.

Anderson Bell Christie Architect's License number for copy or display of OS Data is LIG0388.

**INFORMATION**

Project  
Laurieston Phase 2

Client  
Urban Union Ltd

Drawing  
Title Deed Plan - Plot ☐  
20 Norfolk Court, Glasgow, G5 9A ☐

Job No.	Dwg No.	Rev.
<b>1118</b>	<b>TD(0)0 <input type="checkbox"/></b>	<b>A</b>

Scale	Sheet	Scale	Sheet	Scale	Sheet
1:1250	A4				

Drawn by	Date Created	Checked by
CM	10/08/18	CM

**anderson bell + christie**  
architects

382 Great Western Road  
Glasgow G4 9HT  
T: (+44) 0141 339 1515  
F: (+44) 0141 339 0505  
E: gen@andersonbellchristie.com  
W: www.andersonbellchristie.com

CAD Ref.








Rev	Date	By	Notes
—	11.07.18	AH	Initial Issue.
A	07.08.18	CM	Title updates to solicitors comments

RISK REGISTER		
No.	Date	Description

**NOTES**

 Title Boundary

 0 20M



**DISCLAIMER:**  
This drawing represents the architects, **anderson bell + christie's**, interpretation of the Title Deed, and is subject to approval by the relevant Solicitor's.

**DO NOT SCALE**  
The Contractor must check & verify all Site & Building Dimensions, Levels & Sewer Inverts at DCM's before commencing work.

This Drawing must be read with the NBS Contract Specification and any related Structural Engineer or Specialist Contractors Drawings.

**COPYRIGHT:**  
The information contained on this drawing is the sole copyright of anderson bell + christie & may not be reproduced without express written permission.

Anderson Bell Christie Architect's License number for copy or display of OS Data is LIG0388.

**INFORMATION**

Project  
Laurieston Phase 2

Client  
Urban Union Ltd

Drawing  
Title Deed Plan - Plot 17  
18 Norfolk Court, Glasgow, G5 9A

Job No.	Dwg No.	Rev.
1118	TD(0)017	A

Scale	Sheet	Scale	Sheet	Scale	Sheet
1:1250	A4				

Drawn by	Date Created	Checked by
CM	10/08/18	CM

**anderson bell + christie**  
architects

382 Great Western Road  
Glasgow G4 9HT  
T: (+44) 0141 339 1515  
F: (+44) 0141 339 0505  
E: gen@andersonbellchristie.com  
W: www.andersonbellchristie.com

CAD Ref.







Rev	Date	By	Notes
—	11.07.18	AH	Initial Issue.
A	07.08.18	CM	Title updates to solicitors comments

RISK REGISTER		
No.	Date	Description

**NOTES**

— Title Boundary

0 20M

**DISCLAIMER:**  
This drawing represents the architects, **anderson bell + christie's**, interpretation of the Title Deed, and is subject to approval by the relevant Solicitor's.

**DO NOT SCALE**  
The Contractor must check & verify all Site & Building Dimensions, Levels & Sewer Inverts at DCM's before commencing work.

This Drawing must be read with the NBS Contract Specification and any related Structural Engineer or Specialist Contractors Drawings.

**COPYRIGHT:**  
The information contained on this drawing is the sole copyright of anderson bell + christie & may not be reproduced without express written permission.

Anderson Bell Christie Architect's License number for copy or display of OS Data is LIG0388.

**INFORMATION**

Project  
Laurieston Phase 2

Client  
Urban Union Ltd

Drawing  
Title Deed Plan - Plot 9  
14 Norfolk Court, Glasgow, G5 9A

Job No.	Dwg No.	Rev.
1118	TD(0)09	A

Scale	Sheet	Scale	Sheet	Scale	Sheet
1:1250	A4				

Drawn by	Date Created	Checked by
CM	10/08/18	CM

**anderson bell + christie**  
architects

382 Great Western Road  
Glasgow G4 9HT  
T: (+44) 0141 339 1515  
F: (+44) 0141 339 0505  
E: gen@andersonbellchristie.com  
W: www.andersonbellchristie.com

CAD Ref.



Rev	Date	By	Notes
—	11.07.18	AH	Initial Issue.
A	07.08.18	CM	Title updates to solicitors comments

RISK REGISTER		
No.	Date	Description

**NOTES**

**Title Boundary**

0 20M

**DISCLAIMER:**  
This drawing represents the architects, **anderson bell + christie's**, interpretation of the Title Deed, and is subject to approval by the relevant Solicitor's.

**DO NOT SCALE**  
The Contractor must check & verify all Site & Building Dimensions, Levels & Sewer Inverts at DCM's before commencing work.

This Drawing must be read with the NBS Contract Specification and any related Structural Engineer or Specialist Contractors Drawings.

**COPYRIGHT:**  
The information contained on this drawing is the sole copyright of anderson bell + christie & may not be reproduced without express written permission.

Anderson Bell Christie Architect's License number for copy or display of OS Data is LIG0388.

**INFORMATION**

Project  
Laurieston Phase 2

Client  
Urban Union Ltd

Drawing  
Title Deed Plan - Plot 70  
12 Norfolk Court, Glasgow, G5 9A

Job No.	Dwg No.	Rev.
1118	TD(0)070	A

Scale	Sheet	Scale	Sheet	Scale	Sheet
1:1250	A4				


Drawn by	Date Created	Checked by
CM	10/08/18	CM

**anderson bell + christie**  
architects

382 Great Western Road  
Glasgow G4 9HT  
T: (+44) 0141 339 1515  
F: (+44) 0141 339 0505  
E: gen@andersonbellchristie.com  
W: www.andersonbellchristie.com

CAD Ref.



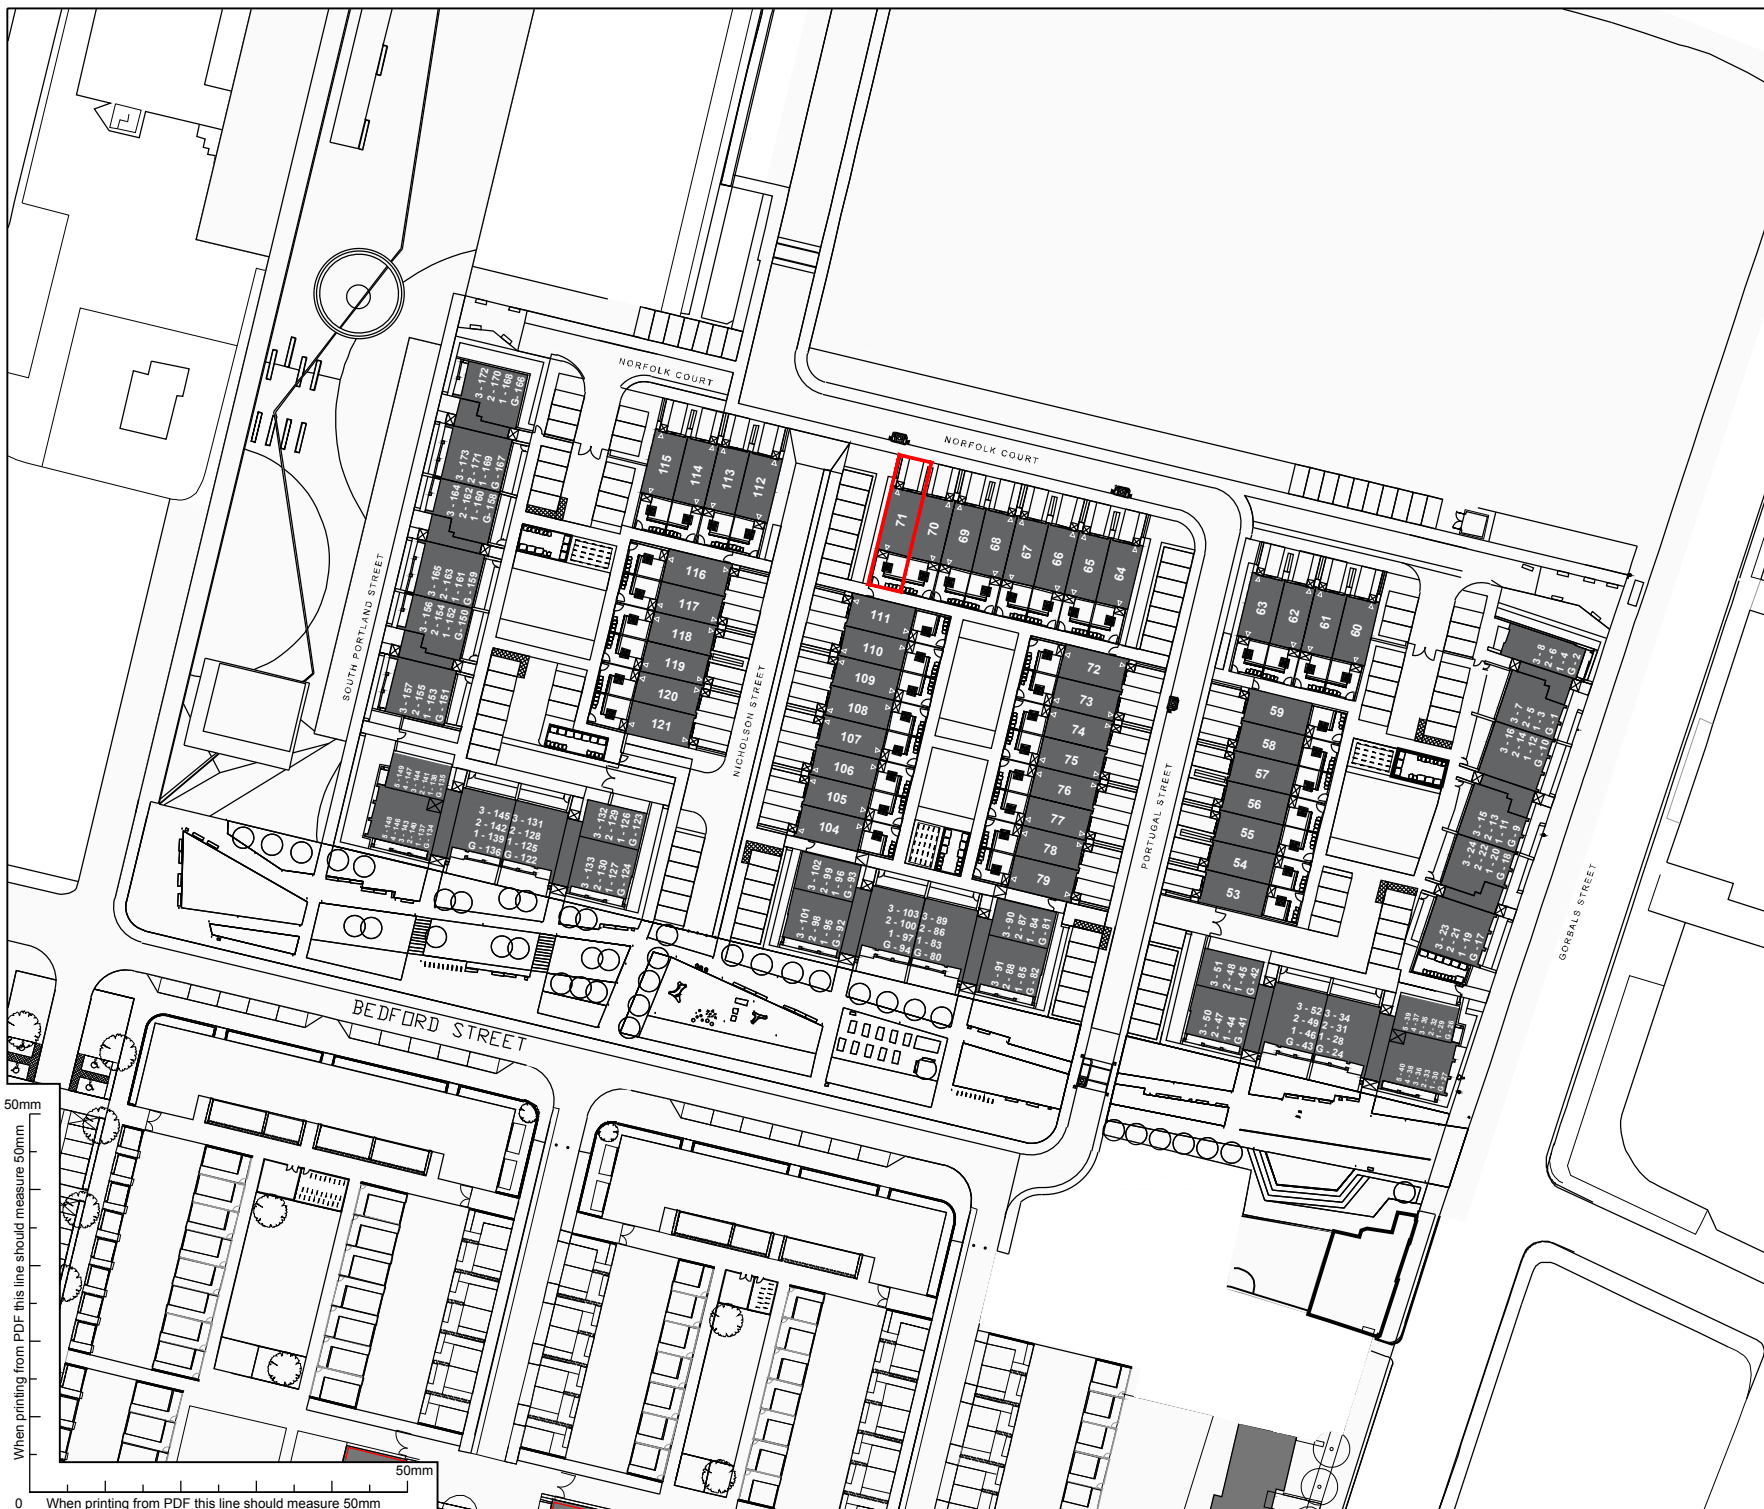




Rev	Date	By	Notes
—	11.07.18	AH	Initial Issue.
A	07.08.18	CM	Title updates to solicitors comments

RISK REGISTER		
No.	Date	Description

**NOTES**

 Title Boundary

 0 20M



**DISCLAIMER:**  
This drawing represents the architects, **anderson bell + christie's**, interpretation of the Title Deed, and is subject to approval by the relevant Solicitor's.

**DO NOT SCALE**  
The Contractor must check & verify all Site & Building Dimensions, Levels & Sewer Inverts at DCM's before commencing work.

This Drawing must be read with the NBS Contract Specification and any related Structural Engineer or Specialist Contractors Drawings.

**COPYRIGHT:**  
The information contained on this drawing is the sole copyright of anderson bell + christie & may not be reproduced without express written permission.

Anderson Bell Christie Architect's License number for copy or display of OS Data is LIG0388.

**INFORMATION**

Project  
Laurieston Phase 2

Client  
Urban Union Ltd

Drawing  
Title Deed Plan - Plot 71  
10 Norfolk Court, Glasgow, G5 9A

Job No.	Dwg No.	Rev.
<b>1118</b>	<b>TD(0)071</b>	<b>A</b>

Scale	Sheet	Scale	Sheet	Scale	Sheet
1:1250	A4				

Drawn by	Date Created	Checked by
CM	10/08/18	CM

**anderson bell + christie**  
architects

382 Great Western Road  
Glasgow G4 9HT  
T: (+44) 0141 339 1515  
F: (+44) 0141 339 0505  
E: gen@andersonbellchristie.com  
W: www.andersonbellchristie.com

CAD Ref.




When printing from PDF this line should measure 50mm


50mm  
When printing from PDF this line should measure 50mm


Rev	Date	By	Notes
—	11.07.18	AH	Initial Issue.
A	07.08.18	CM	Title updates to solicitors comments

RISK REGISTER		
No.	Date	Description

**NOTES**

 Title Boundary

 0 20M



**DISCLAIMER:**  
This drawing represents the architects, **anderson bell + christie's**, interpretation of the Title Deed, and is subject to approval by the relevant Solicitor's.

**DO NOT SCALE**  
The Contractor must check & verify all Site & Building Dimensions, Levels & Sewer Inverts at DCM's before commencing work.

This Drawing must be read with the NBS Contract Specification and any related Structural Engineer or Specialist Contractors Drawings.

**COPYRIGHT:**  
The information contained on this drawing is the sole copyright of anderson bell + christie & may not be reproduced without express written permission.

Anderson Bell Christie Architect's License number for copy or display of OS Data is LIG0388.

**INFORMATION**

Project  
Laurieston Phase 2

Client  
Urban Union Ltd

Drawing  
Title Deed Plan - Plot 72  
100 Portugal Steet, Glasgow, G5 9AR

Job No.	Dwg No.	Rev.
1118	TD(0)072	A

Scale	Sheet	Scale	Sheet	Scale	Sheet
1:1250	A4				

Drawn by	Date Created	Checked by
CM	10/08/18	CM

**anderson bell + christie**  
architects


382 Great Western Road  
Glasgow G4 9HT  
T: (+44) 0141 339 1515  
F: (+44) 0141 339 0505  
E: gen@andersonbellchristie.com  
W: www.andersonbellchristie.com

CAD Ref.






When printing from PDF this line should measure 50mm

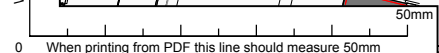



Rev	Date	By	Notes
—	11.07.18	AH	Initial Issue.
A	07.08.18	CM	Title updates to solicitors comments

RISK REGISTER		
No.	Date	Description

**NOTES**

 Title Boundary

 0 20M



**DISCLAIMER:**  
This drawing represents the architects, **anderson bell + christie's**, interpretation of the Title Deed, and is subject to approval by the relevant Solicitor's.

**DO NOT SCALE**  
The Contractor must check & verify all Site & Building Dimensions, Levels & Sewer Inverts at DCM's before commencing work.

This Drawing must be read with the NBS Contract Specification and any related Structural Engineer or Specialist Contractors Drawings.

**COPYRIGHT:**  
The information contained on this drawing is the sole copyright of anderson bell + christie & may not be reproduced without express written permission.

Anderson Bell Christie Architect's License number for copy or display of OS Data is LIG0388.

**INFORMATION**

Project  
Laurieston Phase 2

Client  
Urban Union Ltd

Drawing  
Title Deed Plan - Plot 73  
102 Portugal Street, Glasgow, G5 9AR

Job No.	Dwg No.	Rev.
<b>1118</b>	<b>TD(0)073</b>	<b>A</b>

Scale	Sheet	Scale	Sheet	Scale	Sheet
1:1250	A4				

Drawn by	Date Created	Checked by
CM	10/08/18	CM

**anderson bell + christie**  
architects

382 Great Western Road  
Glasgow G4 9HT  
T: (+44) 0141 339 1515  
F: (+44) 0141 339 0505  
E: gen@andersonbellchristie.com  
W: www.andersonbellchristie.com


CAD Ref.





Rev	Date	By	Notes
—	11.07.18	AH	Initial Issue.
A	07.08.18	CM	Title updates to solicitors comments

RISK REGISTER		
No.	Date	Description

**NOTES**

 Title Boundary

 0 20M



**DISCLAIMER:**  
This drawing represents the architects, **anderson bell + christie's**, interpretation of the Title Deed, and is subject to approval by the relevant Solicitor's.

**DO NOT SCALE**  
The Contractor must check & verify all Site & Building Dimensions, Levels & Sewer Inverts at DCM's before commencing work.

This Drawing must be read with the NBS Contract Specification and any related Structural Engineer or Specialist Contractors Drawings.

**COPYRIGHT:**  
The information contained on this drawing is the sole copyright of anderson bell + christie & may not be reproduced without express written permission.

Anderson Bell Christie Architect's License number for copy or display of OS Data is LIG0388.

**INFORMATION**

Project  
Laurieston Phase 2

Client  
Urban Union Ltd

Drawing  
Title Deed Plan - Plot 74  
104 Portugal Street, Glasgow, G5 9AR

Job No.	Dwg No.	Rev.
1118	TD(0)074	A

Scale	Sheet	Scale	Sheet	Scale	Sheet
1:1250	A4				


Drawn by	Date Created	Checked by
CM	10/08/18	CM

**anderson bell + christie**  
architects

382 Great Western Road  
Glasgow G4 9HT  
T: (+44) 0141 339 1515  
F: (+44) 0141 339 0505  
E: gen@andersonbellchristie.com  
W: www.andersonbellchristie.com

CAD Ref.



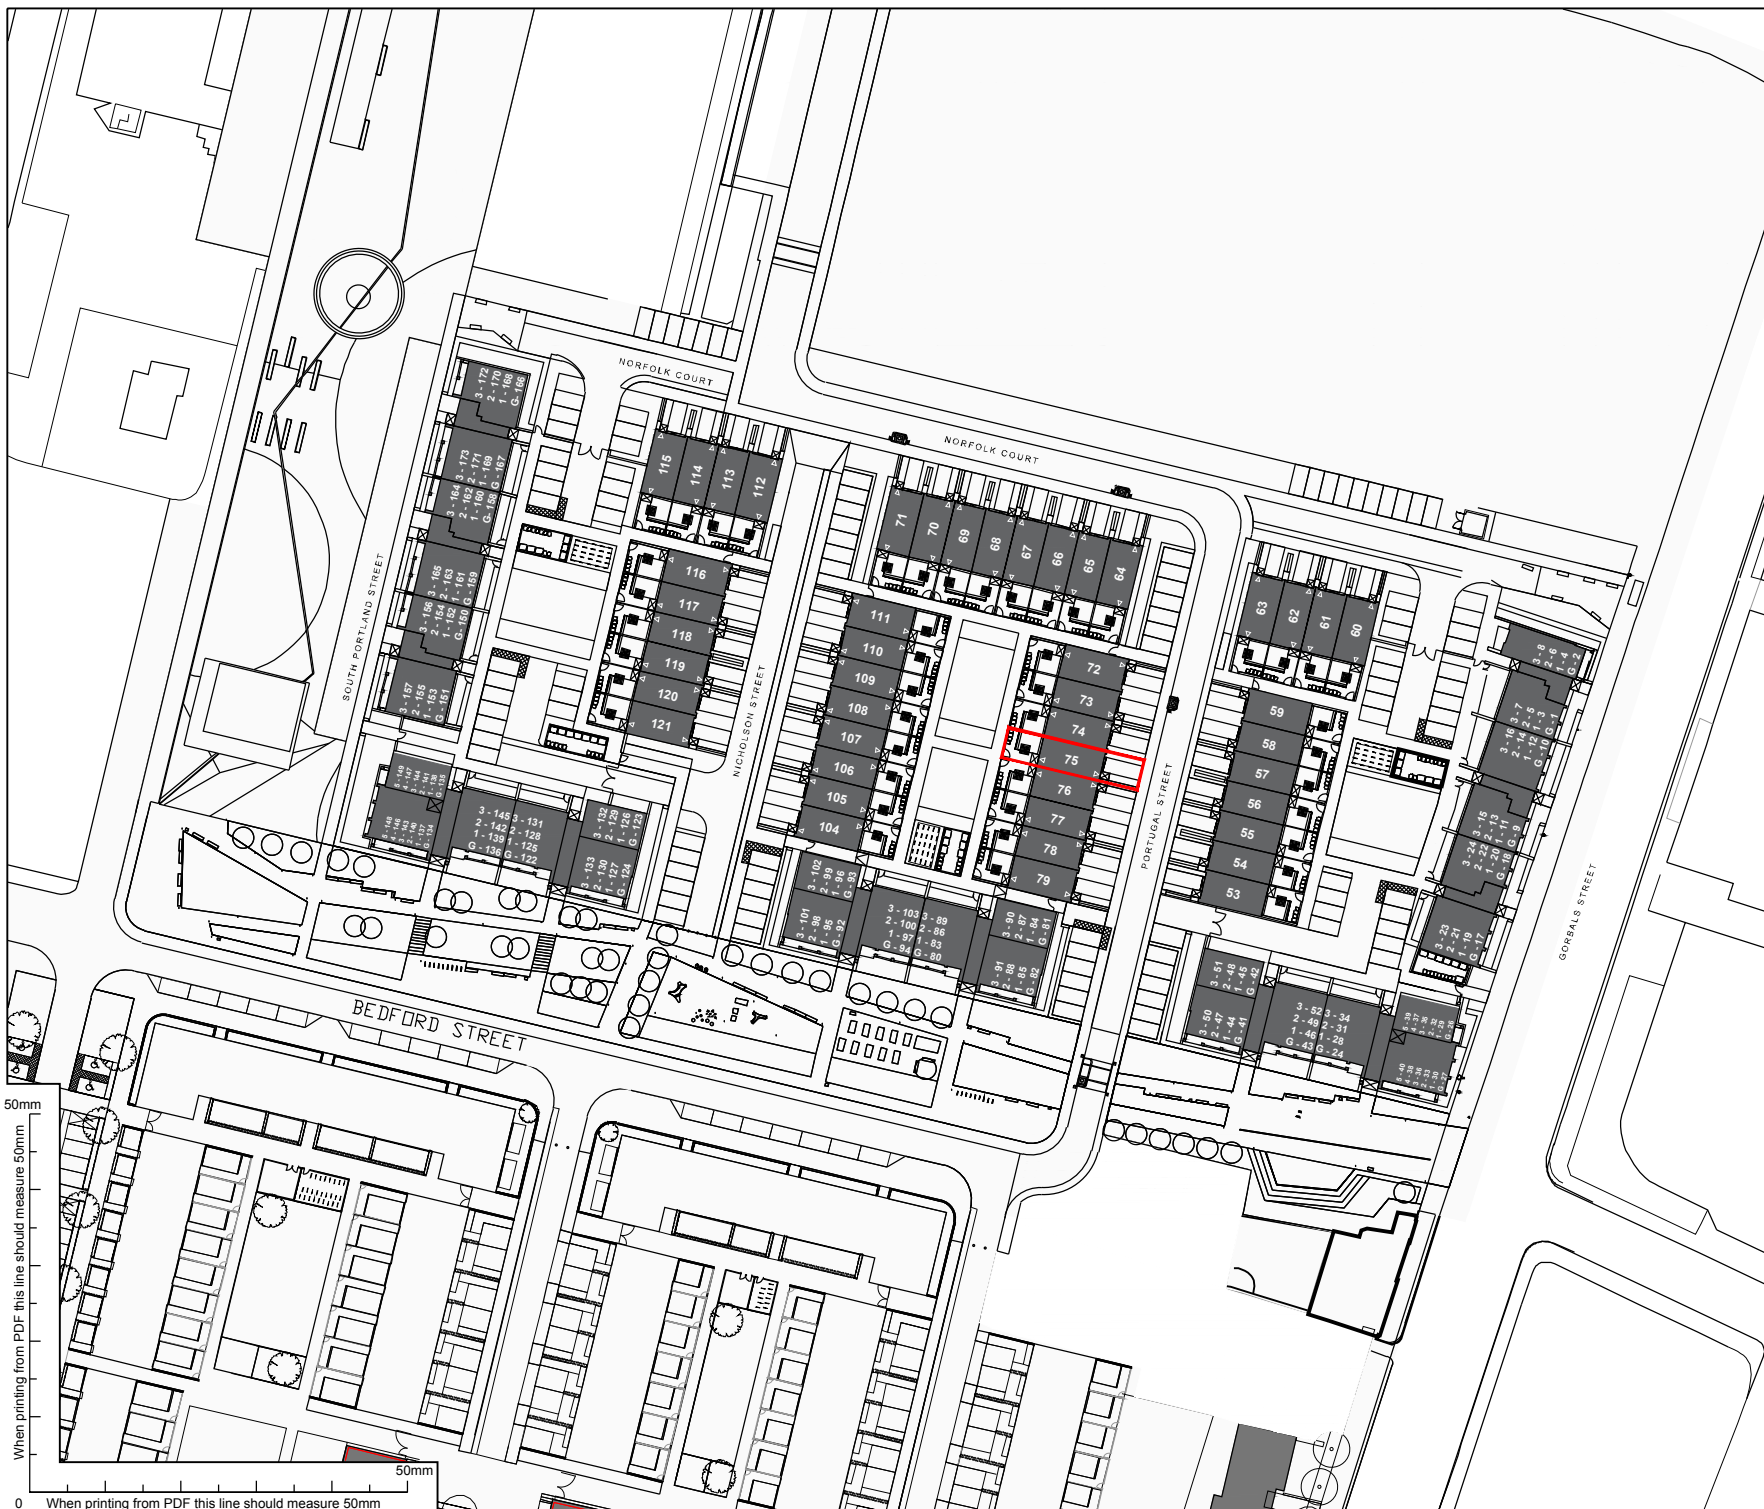




Rev	Date	By	Notes
—	11.07.18	AH	Initial Issue.
A	07.08.18	CM	Title updates to solicitors comments

RISK REGISTER		
No.	Date	Description

**NOTES**

 Title Boundary

 0 20M



**DISCLAIMER:**  
This drawing represents the architects, **anderson bell + christie's**, interpretation of the Title Deed, and is subject to approval by the relevant Solicitor's.

**DO NOT SCALE**  
The Contractor must check & verify all Site & Building Dimensions, Levels & Sewer Inverts at DCM's before commencing work.

This Drawing must be read with the NBS Contract Specification and any related Structural Engineer or Specialist Contractors Drawings.

**COPYRIGHT:**  
The information contained on this drawing is the sole copyright of anderson bell + christie & may not be reproduced without express written permission.

Anderson Bell Christie Architect's License number for copy or display of OS Data is LIG0388.

**INFORMATION**

Project  
Laurieston Phase 2

Client  
Urban Union Ltd

Drawing  
Title Deed Plan - Plot 75  
10 Portland Street, Glasgow, G5 9AR

Job No.	Dwg No.	Rev.
1118	TD(0)075	A


Scale	Sheet	Scale	Sheet	Scale	Sheet
1:1250	A4				

Drawn by	Date Created	Checked by
CM	10/08/18	CM


**anderson bell + christie**  
architects

382 Great Western Road  
Glasgow G4 9HT  
T: (+44) 0141 339 1515  
F: (+44) 0141 339 0505  
E: gen@andersonbellchristie.com  
W: www.andersonbellchristie.com

CAD Ref.

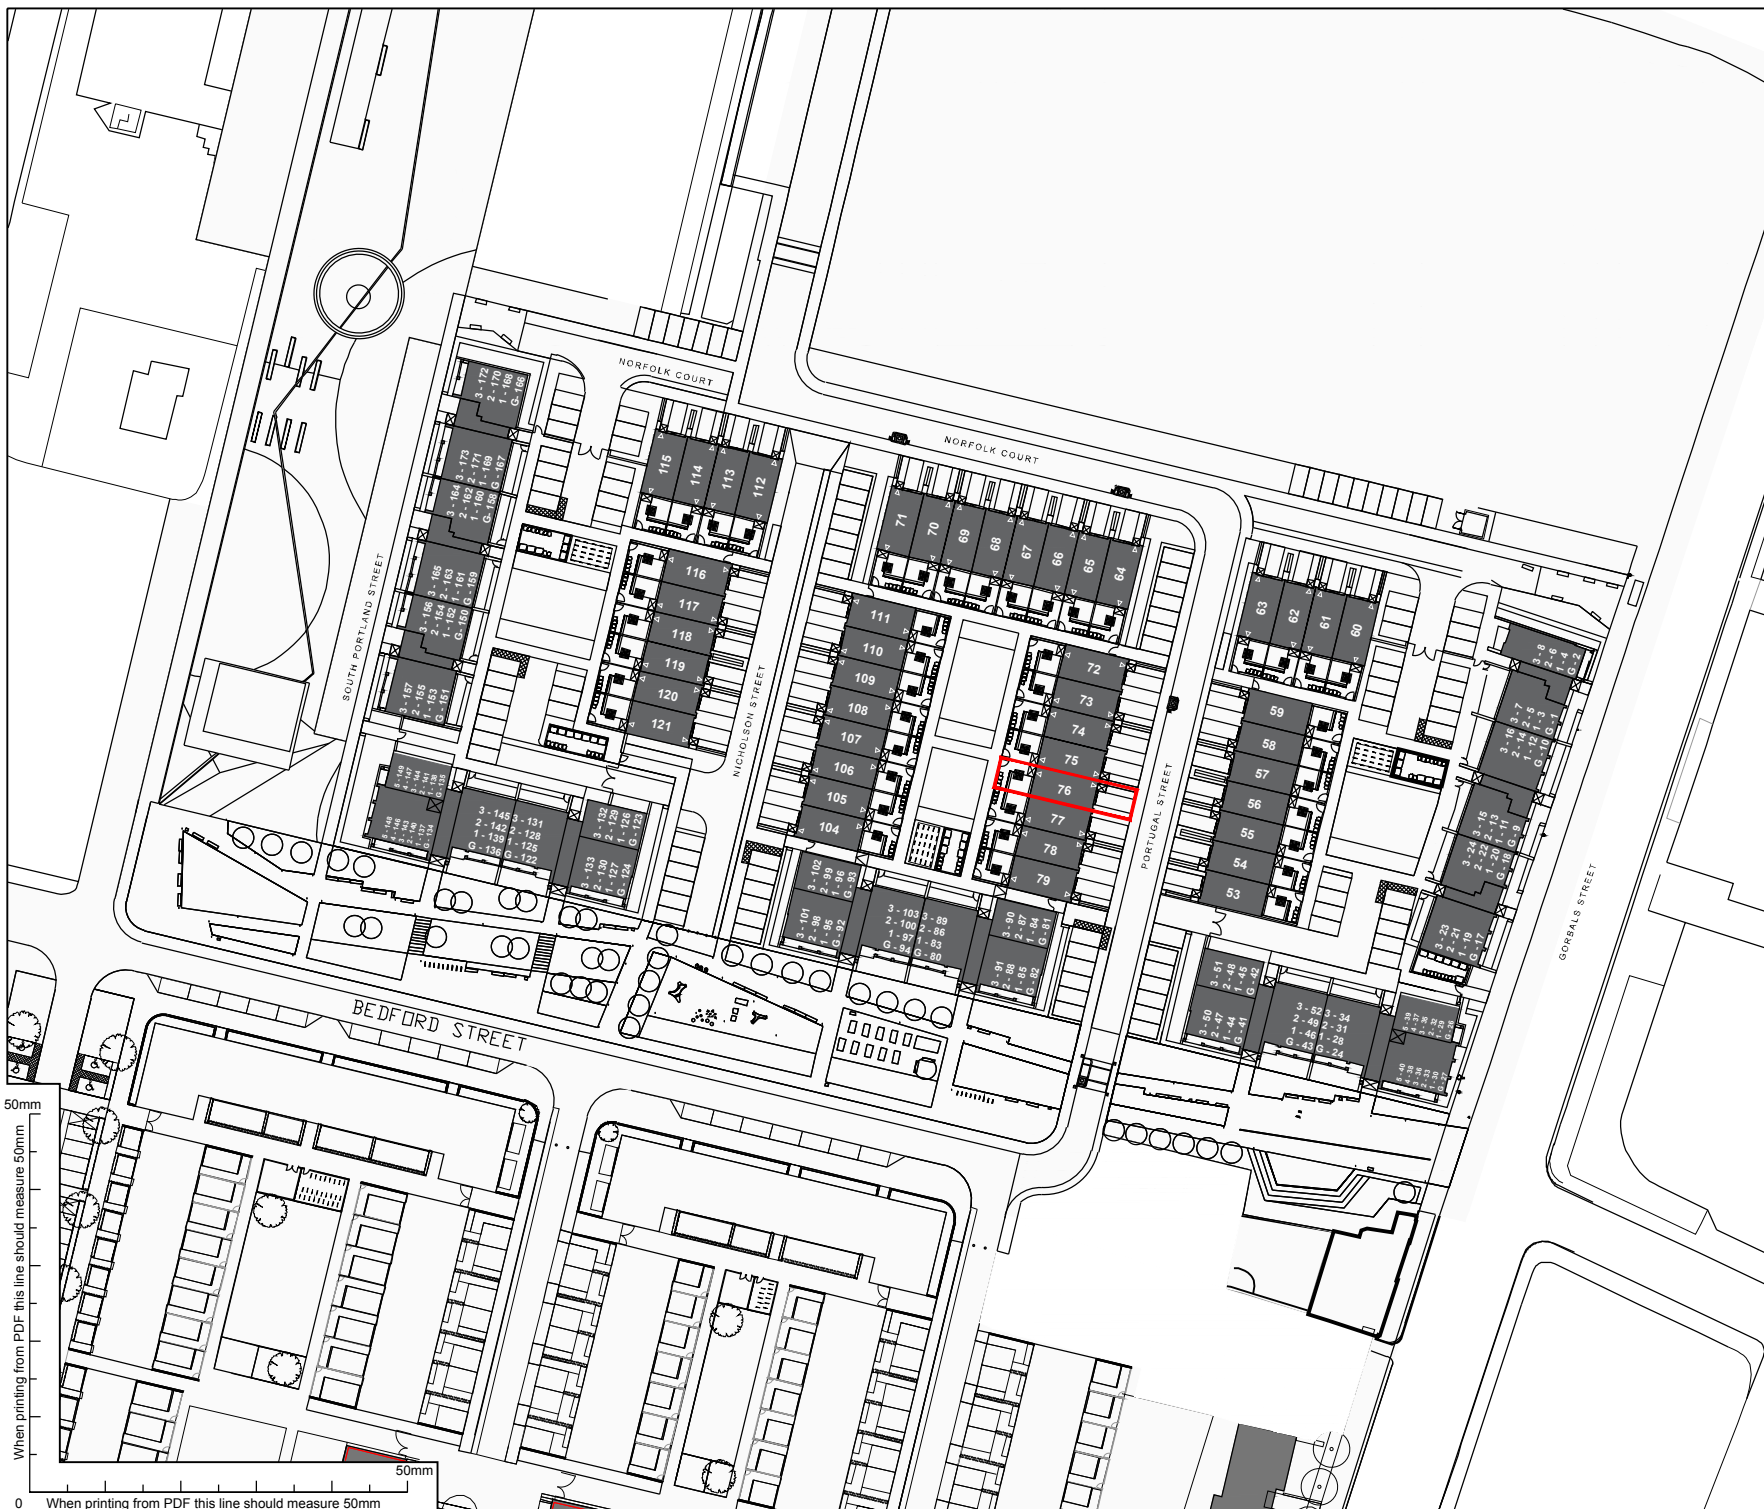

When printing from PDF this line should measure 50mm

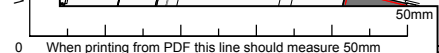

Rev	Date	By	Notes
—	11.07.18	AH	Initial Issue.
A	07.08.18	CM	Title updates to solicitors comments

RISK REGISTER		
No.	Date	Description

**NOTES**

Title Boundary

0 20M

**DISCLAIMER:**  
This drawing represents the architects, **anderson bell + christie's**, interpretation of the Title Deed, and is subject to approval by the relevant Solicitor's.

**DO NOT SCALE**  
The Contractor must check & verify all Site & Building Dimensions, Levels & Sewer Inverts at DCM's before commencing work.

This Drawing must be read with the NBS Contract Specification and any related Structural Engineer or Specialist Contractors Drawings.

**COPYRIGHT:**  
The information contained on this drawing is the sole copyright of anderson bell + christie & may not be reproduced without express written permission.

Anderson Bell Christie Architect's License number for copy or display of OS Data is LIG0388.

**INFORMATION**

Project  
Laurieston Phase 2

Client  
Urban Union Ltd

Drawing  
Title Deed Plan - Plot 7  
108 Portugal Street, Glasgow, G5 9AR

Job No.	Dwg No.	Rev.
1118	TD(0)07	A

Scale	Sheet	Scale	Sheet	Scale	Sheet
1:1250	A4				

Drawn by	Date Created	Checked by
CM	10/08/18	CM

**anderson bell + christie**  
architects

382 Great Western Road  
Glasgow G4 9HT  
T: (+44) 0141 339 1515  
F: (+44) 0141 339 0505  
E: gen@andersonbellchristie.com  
W: www.andersonbellchristie.com

CAD Ref.





Rev	Date	By	Notes
—	11.07.18	AH	Initial Issue.
A	07.08.18	CM	Title updates to solicitors comments

RISK REGISTER		
No.	Date	Description

**NOTES**

Title Boundary

0 20M

**DISCLAIMER:**  
This drawing represents the architects, **anderson bell + christie's**, interpretation of the Title Deed, and is subject to approval by the relevant Solicitor's.

**DO NOT SCALE**  
The Contractor must check & verify all Site & Building Dimensions, Levels & Sewer Inverts at DCM's before commencing work.

This Drawing must be read with the NBS Contract Specification and any related Structural Engineer or Specialist Contractors Drawings.

**COPYRIGHT:**  
The information contained on this drawing is the sole copyright of anderson bell + christie & may not be reproduced without express written permission.

Anderson Bell Christie Architect's License number for copy or display of OS Data is LIG0388.

## INFORMATION

**Project**  
Laurieston Phase 2

**Client**  
Urban Union Ltd

**Drawing**  
Title Deed Plan - Plot 77  
110 Portugal Street, Glasgow, G5 9AR

Job No.	Dwg No.	Rev.
<b>1118</b>	<b>TD(0)077</b>	<b>A</b>

Scale	Sheet	Scale	Sheet	Scale	Sheet
1:1250	A4				

Drawn by	Date Created	Checked by
CM	10/08/18	CM

**anderson bell + christie**  
architects

382 Great Western Road  
Glasgow G4 9HT  
T: (+44) 0141 339 1515  
F: (+44) 0141 339 0505  
E: gen@andersonbellchristie.com  
W: www.andersonbellchristie.com


CAD Ref.





Rev	Date	By	Notes
—	11.07.18	AH	Initial Issue.
A	07.08.18	CM	Title updates to solicitors comments

RISK REGISTER		
No.	Date	Description

NOTES

 Title Boundary

 0 20M



DISCLAIMER:

This drawing represents the architects, **anderson bell + christie's**, interpretation of the Title Deed, and is subject to approval by the relevant Solicitor's.

**DO NOT SCALE**  
The Contractor must check & verify all Site & Building Dimensions, Levels & Sewer Inverts at DCM's before commencing work.

This Drawing must be read with the NBS Contract Specification and any related Structural Engineer or Specialist Contractors Drawings.

**COPYRIGHT:**  
The information contained on this drawing is the sole copyright of anderson bell + christie & may not be reproduced without express written permission.

Anderson Bell Christie Architect's License number for copy or display of OS Data is LIG0388.

## INFORMATION

Project  
Laurieston Phase 2

Client  
Urban Union Ltd

Drawing  
Title Deed Plan - Plot 78  
112 Portugal Street, Glasgow, G5 9AR


Job No. <b>1118</b>	Dwg No. <b>TD(0)078</b>	Rev. <b>A</b>
Scale 1:1250	Sheet A4	Scale Sheet
Drawn by CM	Date Created 10/08/18	Checked by CM

**anderson bell + christie**  
architects

382 Great Western Road  
Glasgow G4 9HT  
T: (+44) 0141 339 1515  
F: (+44) 0141 339 0505  
E: [gen@andersonbellchristie.com](mailto:gen@andersonbellchristie.com)  
W: [www.andersonbellchristie.com](http://www.andersonbellchristie.com)

CAD Ref.



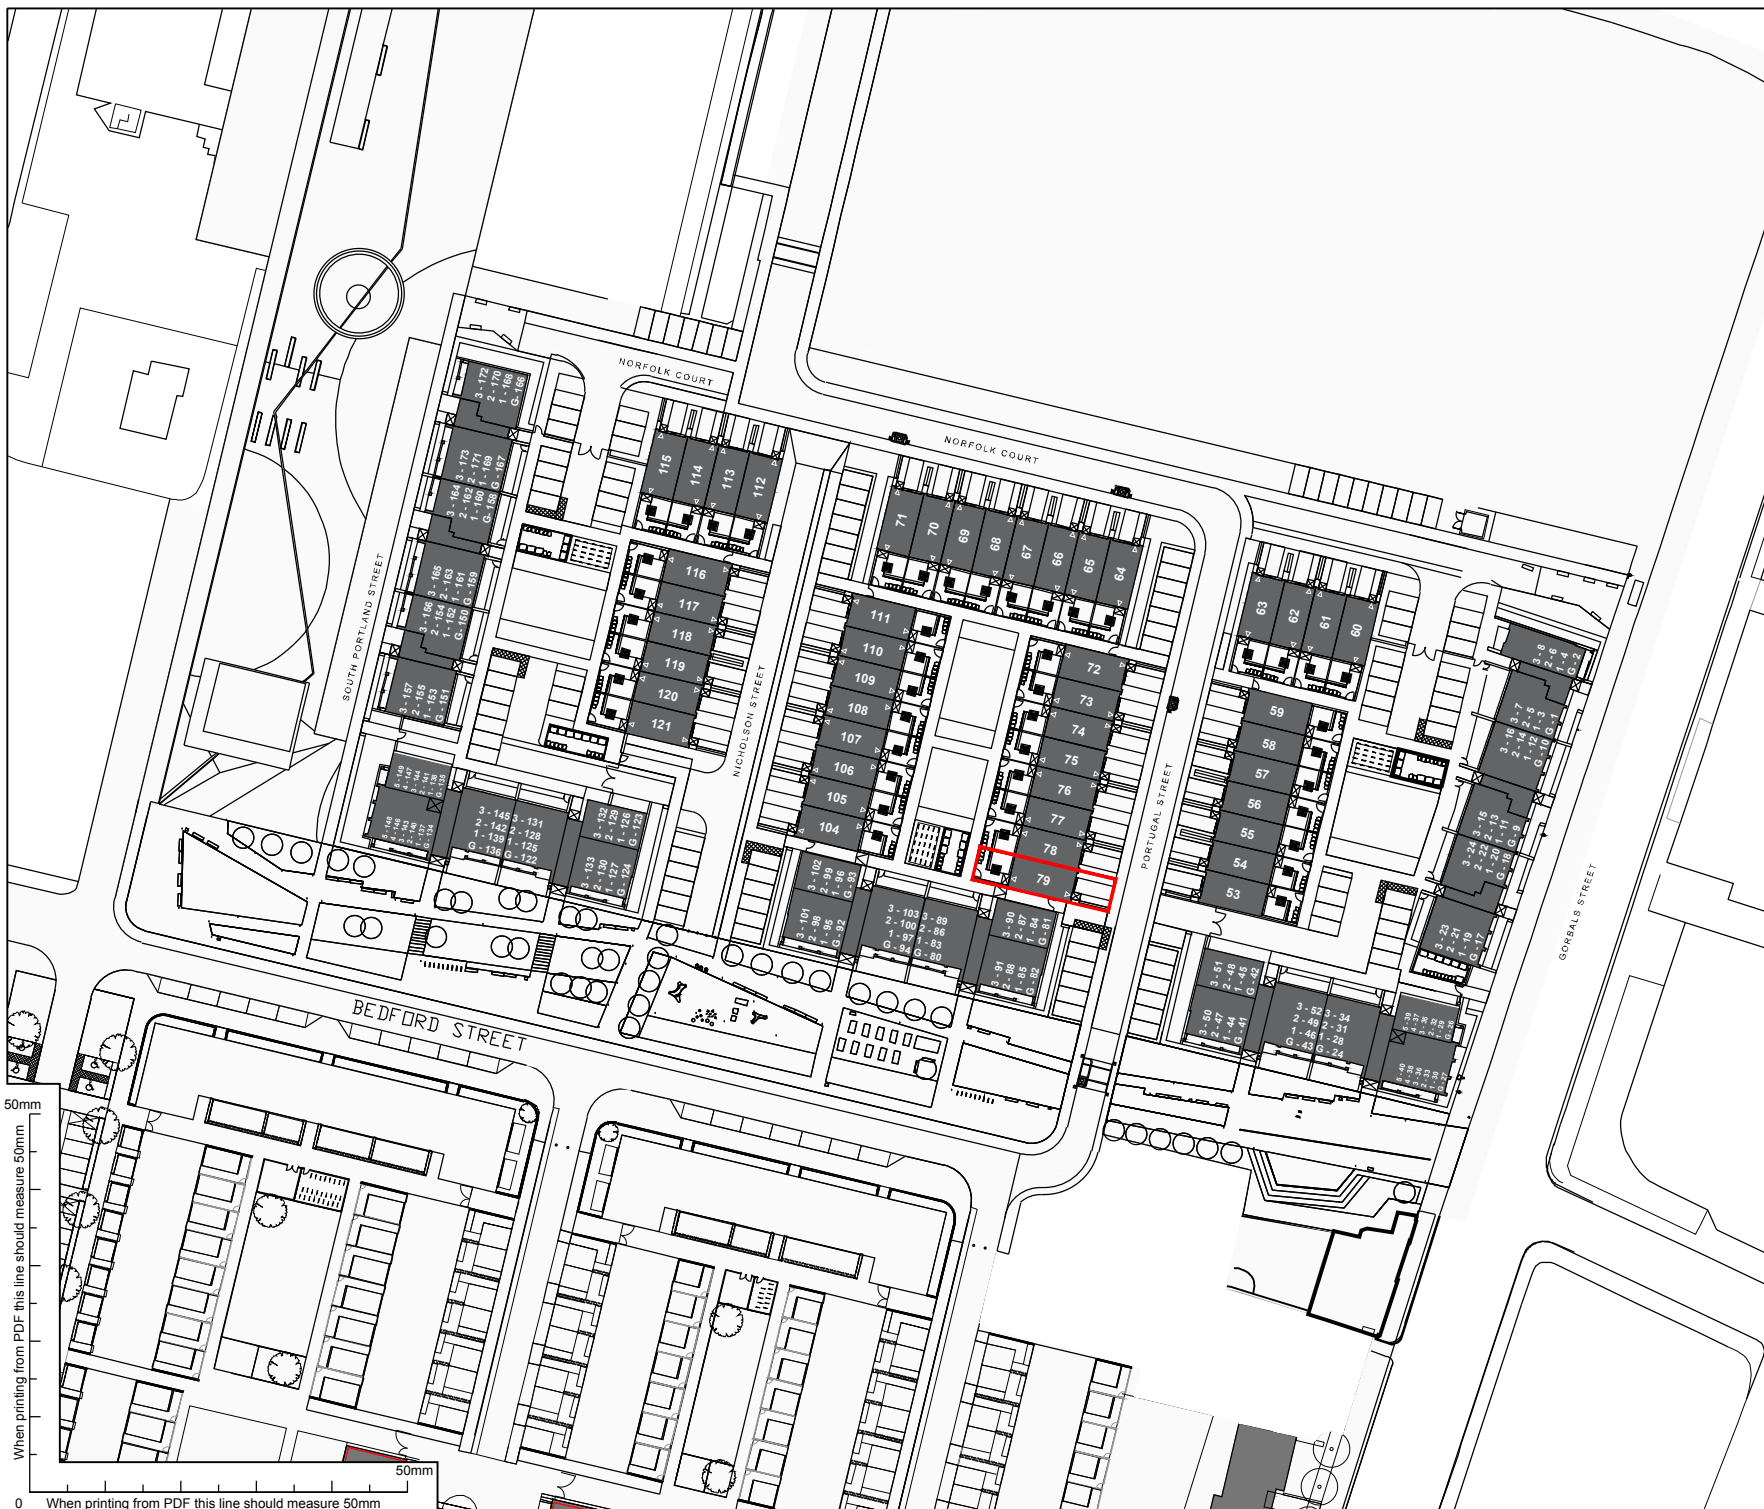


When printing from PDF this line should measure 50mm


50mm  
When printing from PDF this line should measure 50mm


Rev	Date	By	Notes
—	11.07.18	AH	Initial Issue.
A	07.08.18	CM	Title updates to solicitors comments

RISK REGISTER		
No.	Date	Description

**NOTES**

 Title Boundary

 0 20M



**DISCLAIMER:**  
This drawing represents the architects, **anderson bell + christie's**, interpretation of the Title Deed, and is subject to approval by the relevant Solicitor's.

**DO NOT SCALE**  
The Contractor must check & verify all Site & Building Dimensions, Levels & Sewer Inverts at DCM's before commencing work.

This Drawing must be read with the NBS Contract Specification and any related Structural Engineer or Specialist Contractors Drawings.

**COPYRIGHT:**  
The information contained on this drawing is the sole copyright of anderson bell + christie & may not be reproduced without express written permission.

Anderson Bell Christie Architect's License number for copy or display of OS Data is LIG0388.

**INFORMATION**

Project  
Laurieston Phase 2

Client  
Urban Union Ltd

Drawing  
Title Deed Plan - Plot 79  
114 Portugal Street, Glasgow, G5 9AR

Job No.	Dwg No.	Rev.
<b>1118</b>	<b>TD(0)079</b>	<b>A</b>


Scale	Sheet	Scale	Sheet	Scale	Sheet
1:1250	A4				

Drawn by	Date Created	Checked by
CM	10/08/18	CM

**anderson bell + christie**  
architects

382 Great Western Road  
Glasgow G4 9HT  
T: (+44) 0141 339 1515  
F: (+44) 0141 339 0505  
E: gen@andersonbellchristie.com  
W: www.andersonbellchristie.com

CAD Ref.

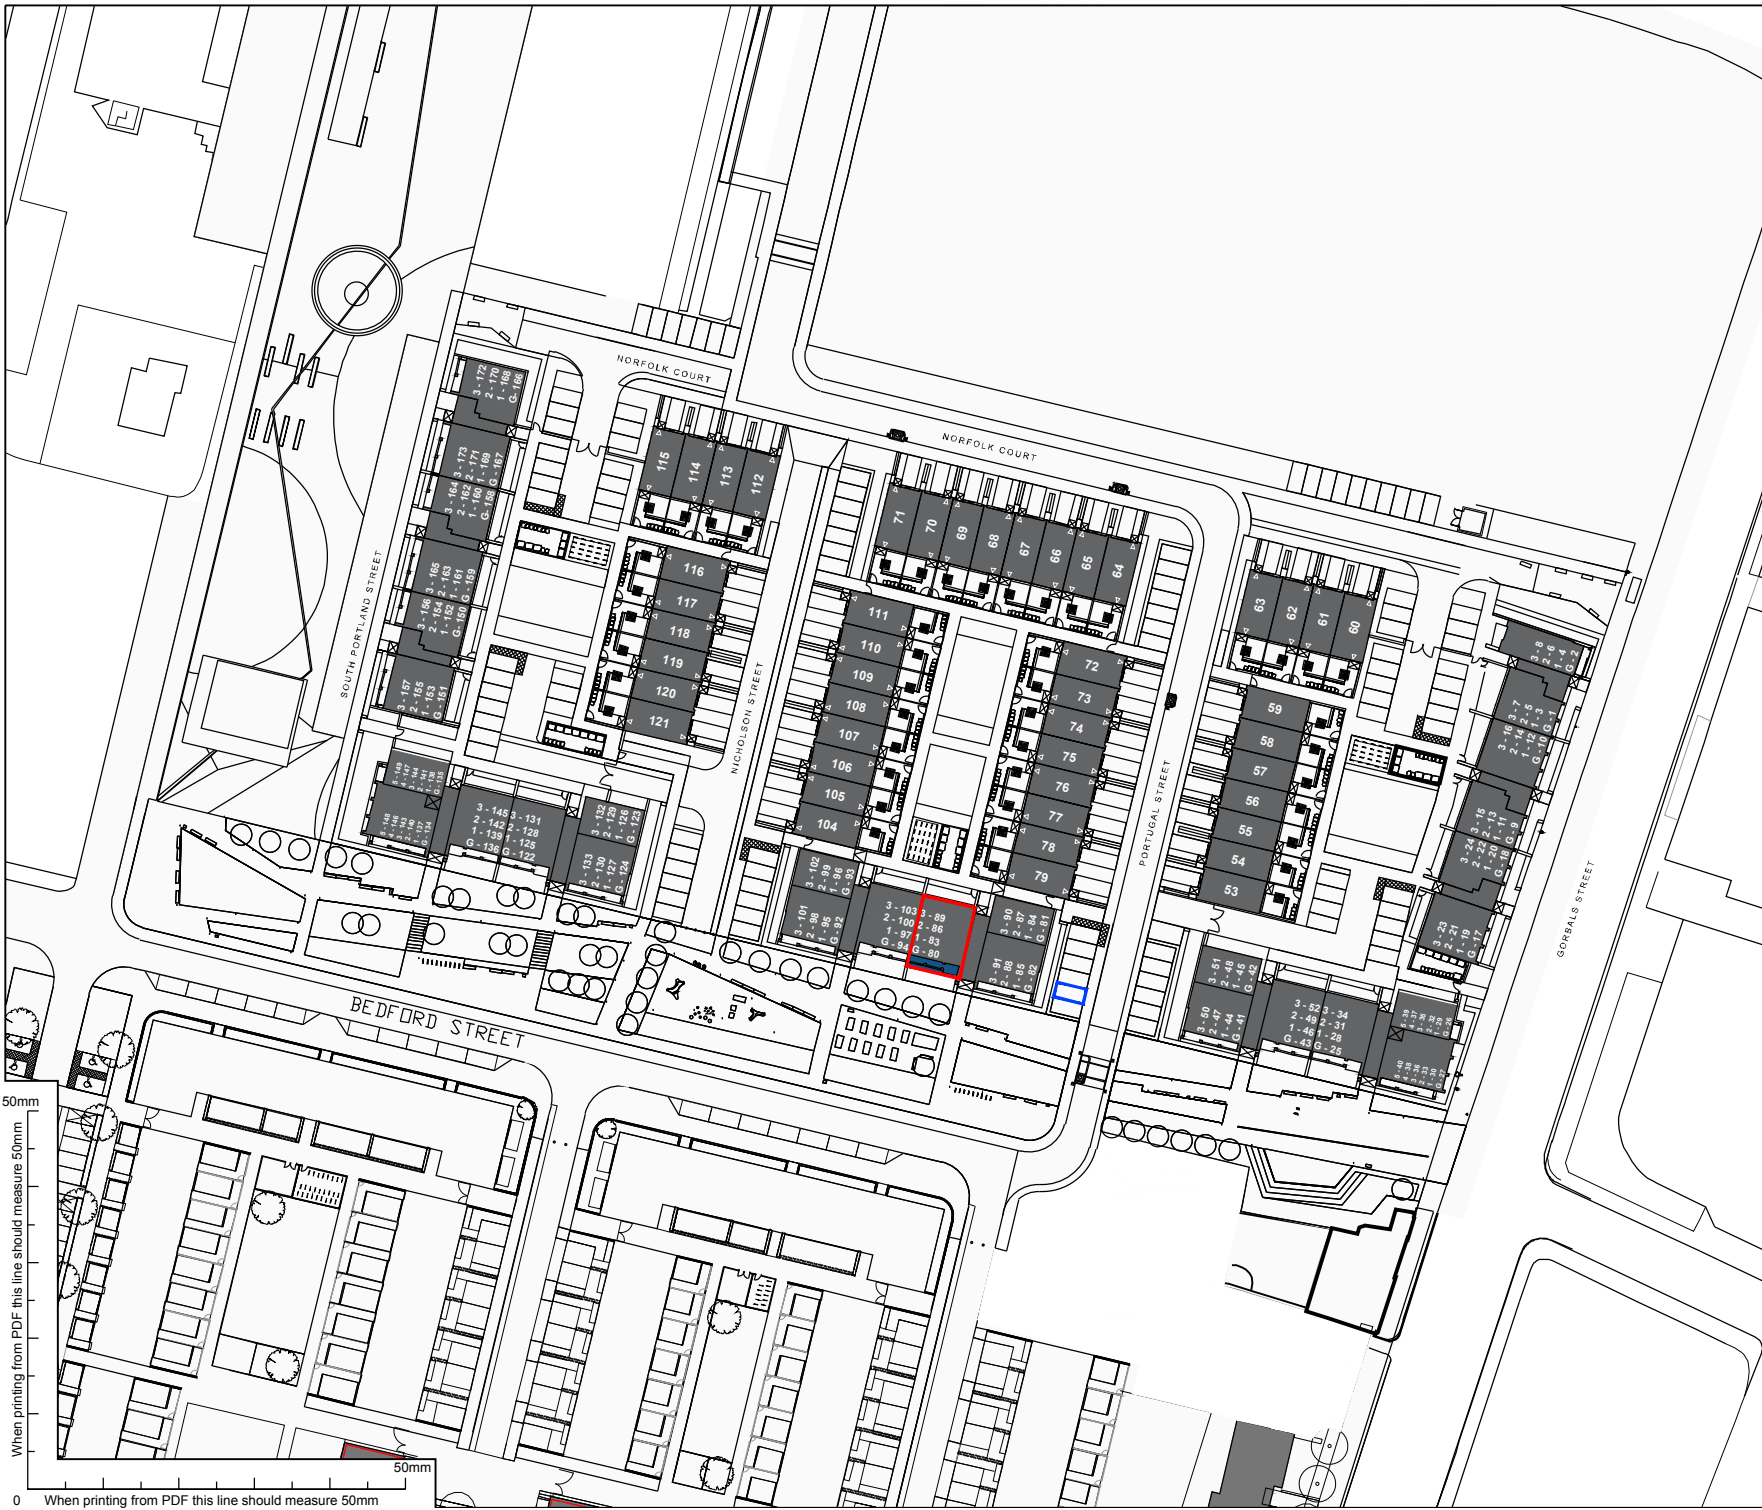

Rev	Date	By	Notes
—	10.07.18	AH	Initial Issue.
A	07.08.18	MS	Graphic updates to solicitors comments
B	14.05.19	MS	Redline Boundary revised to suit MDOC

RISK REGISTER		
No.	Date	Description

**NOTES**

Title Boundary

Patio / Balcony Area

Parking Space

0 20M

**DISCLAIMER:**  
This drawing represents the architects, **anderson bell + christie's**, interpretation of the Title Deed, and is subject to approval by the relevant Solicitor's.

**DO NOT SCALE**  
The Contractor must check & verify all Site & Building Dimensions, Levels & Sewer Inverts at DCM's before commencing work.

This Drawing must be read with the NBS Contract Specification and any related Structural Engineer or Specialist Contractors Drawings.

**COPYRIGHT:**  
The information contained on this drawing is the sole copyright of anderson bell + christie & may not be reproduced without express written permission.

Anderson Bell Christie Architect's License number for copy or display of OS Data is LIG0388.

Project  
Laurieston Phase 2

Client  
Urban Union Ltd

Drawing  
Title Deed Plan - Plot No 080 - Ground Floor  
0/1 6 Bedford Street, Glasgow, G5 9AJ

Job No.	Dwg No.	Rev.
1118	TD(0)080	B

Scale	Sheet	Scale	Sheet	Scale	Sheet
1:1250	A4				

Drawn by	Date Created	Checked by
CM	10/08/18	CM

**anderson bell + christie**  
architects

382 Great Western Road  
Glasgow G4 9HT  
T: (+44) 0141 339 1515  
F: (+44) 0141 339 0505  
E: gen@andersonbellchristie.com  
W: www.andersonbellchristie.com

CAD Ref.








Rev	Date	By	Notes
—	10.07.18	AH	Initial Issue.
A	07.08.18	MS	Graphic updates to solicitors comments

RISK REGISTER		
No.	Date	Description

**NOTES**

 Title Boundary

 0 20M



**DISCLAIMER:**  
This drawing represents the architects, **anderson bell + christie's**, interpretation of the Title Deed, and is subject to approval by the relevant Solicitor's.

**DO NOT SCALE**  
The Contractor must check & verify all Site & Building Dimensions, Levels & Sewer Inverts at DCM's before commencing work.

This Drawing must be read with the NBS Contract Specification and any related Structural Engineer or Specialist Contractors Drawings.

**COPYRIGHT:**  
The information contained on this drawing is the sole copyright of anderson bell + christie & may not be reproduced without express written permission.

Anderson Bell Christie Architect's License number for copy or display of OS Data is LIG0388.

Project  
Laurieston Phase 2

Client  
Urban Union Ltd

Drawing  
Title Deed Plan - Plot No 081 - Ground Floor  
0/2 6 Bedford Street, Glasgow, G5 9AJ

Job No.	Dwg No.	Rev.
1118	TD(0)081	A

Scale	Sheet	Scale	Sheet	Scale	Sheet
1:1250	A4				

Drawn by	Date Created	Checked by
CM	10/08/18	CM

**anderson bell + christie**  
architects

382 Great Western Road  
Glasgow G4 9HT  
T: (+44) 0141 339 1515  
F: (+44) 0141 339 0505  
E: gen@andersonbellchristie.com  
W: www.andersonbellchristie.com

CAD Ref.



Rev	Date	By	Notes
—	10.07.18	AH	Initial Issue.
A	07.08.18	MS	Graphic updates to solicitors comments
B	14.05.19	MS	Redline Boundary revised to suit MDOC

RISK REGISTER		
No.	Date	Description

**NOTES**

Title Boundary

Patio / Balcony Area

Parking Space

0 20M

**DISCLAIMER:**  
This drawing represents the architects, **anderson bell + christie's**, interpretation of the Title Deed, and is subject to approval by the relevant Solicitor's.

**DO NOT SCALE**  
The Contractor must check & verify all Site & Building Dimensions, Levels & Sewer Inverts at DCM's before commencing work.

This Drawing must be read with the NBS Contract Specification and any related Structural Engineer or Specialist Contractors Drawings.

**COPYRIGHT:**  
The information contained on this drawing is the sole copyright of anderson bell + christie & may not be reproduced without express written permission.

Anderson Bell Christie Architect's License number for copy or display of OS Data is LIG0388.

Project  
Laurieston Phase 2

Client  
Urban Union Ltd

Drawing  
Title Deed Plan - Plot No 082 - Ground Floor  
0/3 6 Bedford Street, Glasgow, G5 9AJ

Job No.	Dwg No.	Rev.
1118	TD(0)082	B

Scale	Sheet	Scale	Sheet	Scale	Sheet
1:1250	A4				


Drawn by	Date Created	Checked by
CM	10/08/18	CM

**anderson bell + christie**  
architects

382 Great Western Road  
Glasgow G4 9HT  
T: (+44) 0141 339 1515  
F: (+44) 0141 339 0505  
E: gen@andersonbellchristie.com  
W: www.andersonbellchristie.com

CAD Ref.



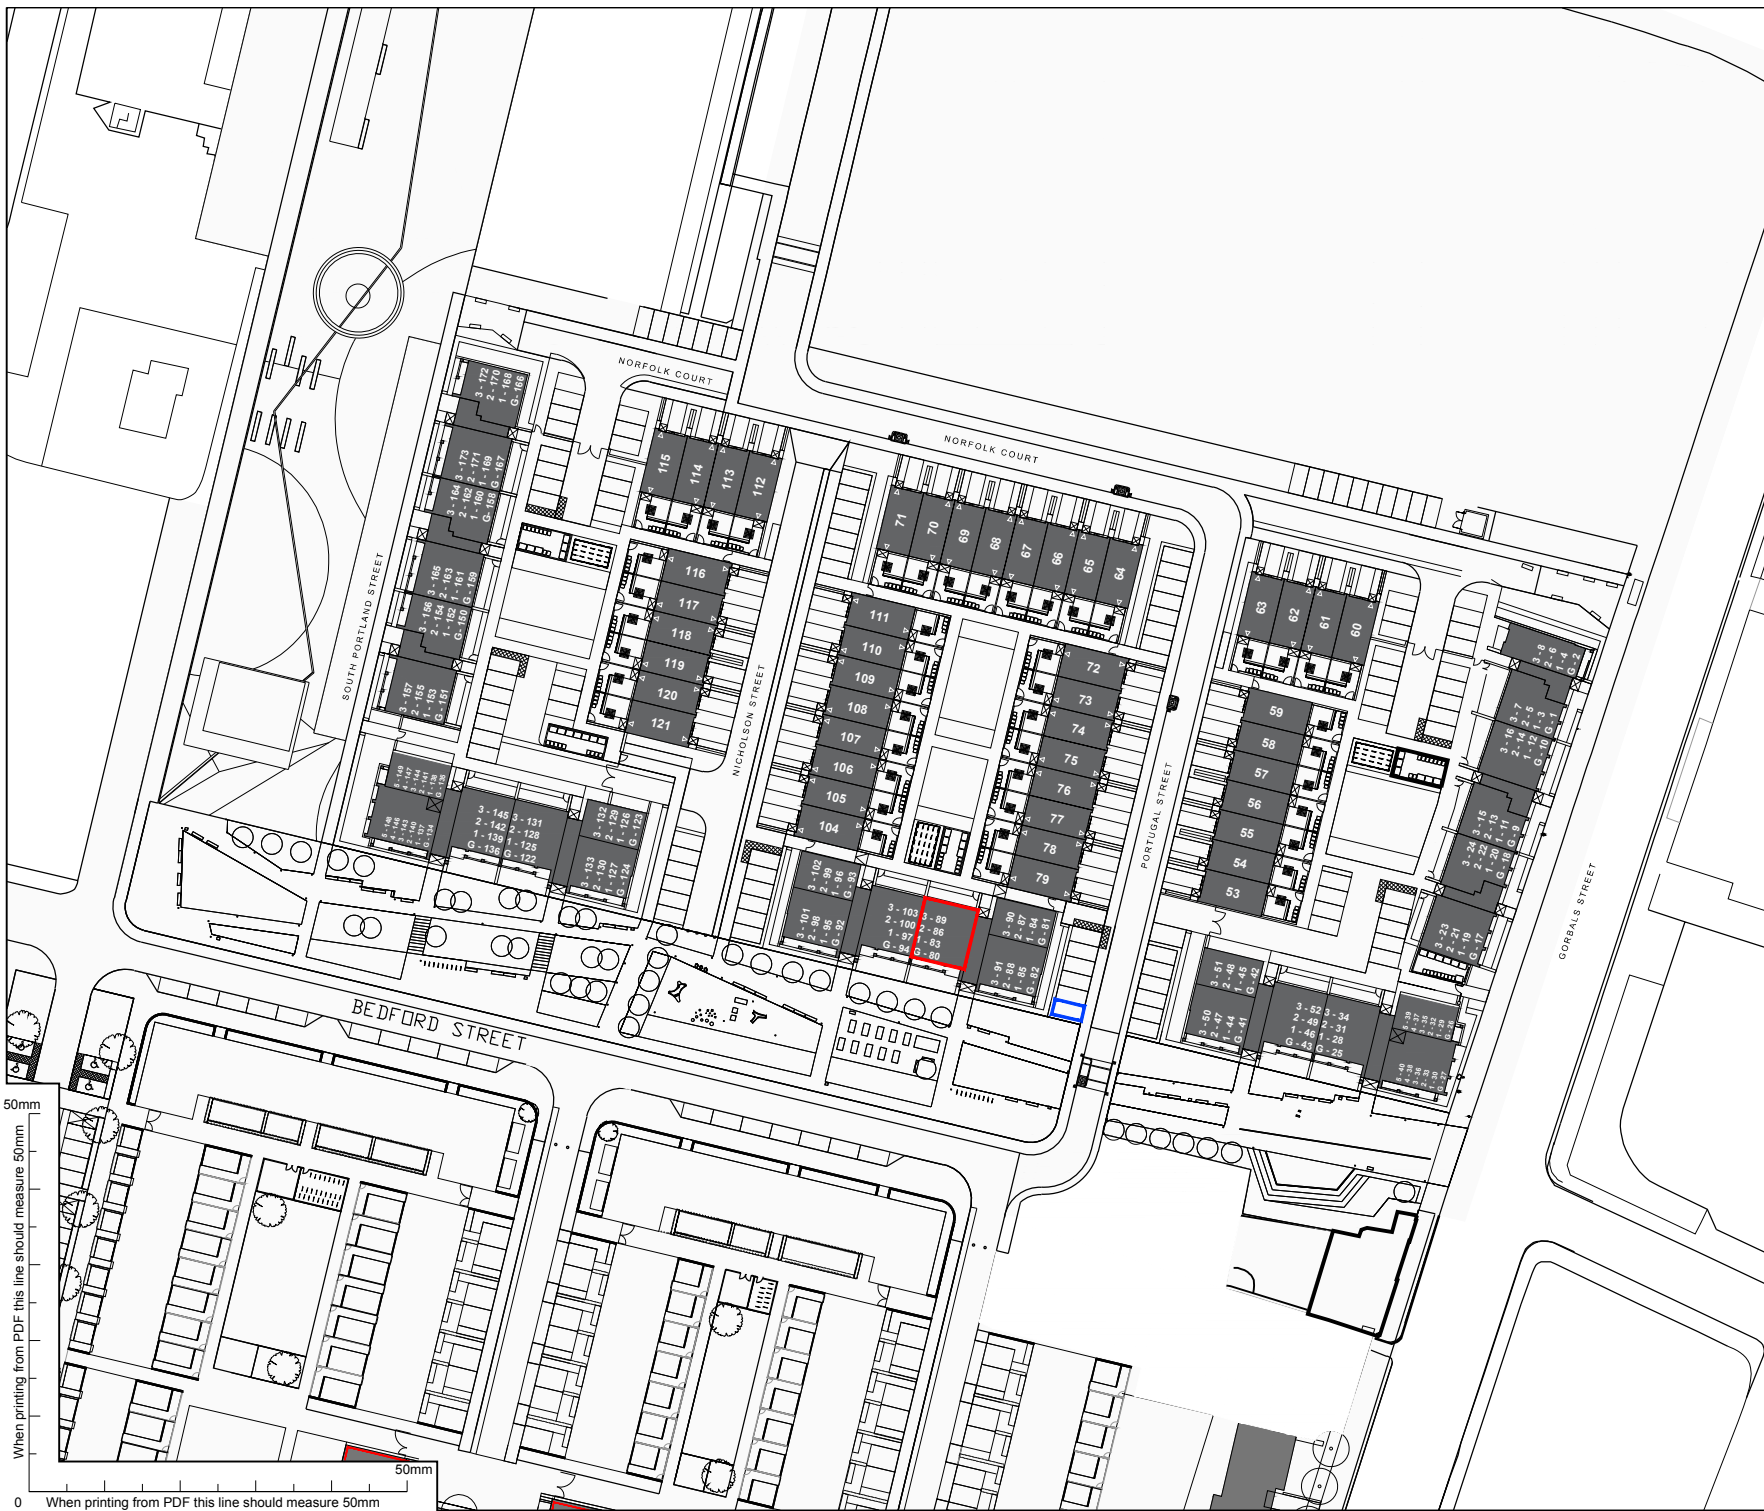

Rev	Date	By	Notes
--	24.07.18	CM	Initial Issue.
A	07.08.18	CM	Graphic updates to solicitors comments
B	16.07.19	MS	Redline Revised
C	01.10.19	CM	Title boundary updated

RISK REGISTER		
No.	Date	Description

**NOTES**

— Title Boundary

— Parking Space

0 20M

**DISCLAIMER:**  
This drawing represents the architects, **anderson bell + christie's**, interpretation of the Title Deed, and is subject to approval by the relevant Solicitor's.

**DO NOT SCALE**  
The Contractor must check & verify all Site & Building Dimensions, Levels & Sewer Inverts at DCM's before commencing work.

This Drawing must be read with the NBS Contract Specification and any related Structural Engineer or Specialist Contractors Drawings.

**COPYRIGHT:**  
The information contained on this drawing is the sole copyright of anderson bell + christie & may not be reproduced without express written permission.

Anderson Bell Christie Architect's License number for copy or display of OS Data is LIG0388.

Project  
Laurieston Phase 2

Client  
Urban Union Ltd

Drawing  
Title Deed Plan - Plot 83 - First Floor  
1/1 6 Bedford Street, Glasgow, G5 9AJ

Job No.	Dwg No.	Rev.
1118	TD(0)083	C

Scale	Sheet	Scale	Sheet	Scale	Sheet
1:1250	A4				

Drawn by	Date Created	Checked by
CM	10/08/18	CM

**anderson bell + christie**  
architects

382 Great Western Road  
Glasgow G4 9HT  
T: (+44) 0141 339 1515  
F: (+44) 0141 339 0505  
E: gen@andersonbellchristie.com  
W: www.andersonbellchristie.com

CAD Ref:







When printing from PDF this line should measure 50mm

50mm

0 When printing from PDF this line should measure 50mm

Rev	Date	By	Notes
--	24.07.18	CM	Initial Issue.
A	07.08.18	CM	Graphic updates to solicitors comments
B	21.11.19	MS	Redline boundary revised

RISK REGISTER	
No.	Description

**NOTES**

**Title Boundary**

**Patio / Balcony Area**

**Parking Space**

0 20M

**DISCLAIMER:**  
This drawing represents the architects, **anderson bell + christie's**, Interpretation of the Title Deed, and is subject to approval by the relevant Solicitor's.

**DO NOT SCALE**  
The Contractor must check & verify all Site & Building Dimensions, Levels & Sewer Inverts at DCM's before commencing work.

This Drawing must be read with the NBS Contract Specification and any related Structural Engineer or Specialist Contractors Drawings.

**COPYRIGHT:**  
The information contained on this drawing is the sole copyright of anderson bell + christie & may not be reproduced without express written permission.

Anderson Bell Christie Architect's License number for copy or display of OS Data is LK90368.

Project  
**Laurieston Phase 2**

Client  
**Urban Union Ltd**

Drawing  
**Title Deed Plan - Plot 85 - First Floor**  
**1/3 6 Bedford Street, Glasgow, G5 9AJ**

Job No.	Dwg No.	Rev.
<b>1118</b>	<b>TD(0)085</b>	<b>B</b>

Scale	Sheet	Scale	Sheet	Scale	Sheet
1:1250	A4				
Drawn by CM		Date Created 10/08/18		Checked by CM	

**anderson bell + christie**  
architects

382 Great Western Road  
Glasgow G4 9HT  
T:(+44) 0141 339 1515  
F:(+44) 0141 339 0505  
E:gen@andersonbellchristie.com  
W: www.andersonbellchristie.com

CAD Rev.



Rev	Date	By	Notes
—	24.07.18	CM	Initial Issue.
A	07.08.18	CM	Graphic updates to solicitors comments
B	16.07.19	MS	Redline Revised

RISK REGISTER		
No.	Date	Description

**NOTES**

Title Boundary  
 Patio / Balcony Area  
 Parking Space

0 20M

**DISCLAIMER:**  
This drawing represents the architects, **anderson bell + christie's**, interpretation of the Title Deed, and is subject to approval by the relevant Solicitor's.

**DO NOT SCALE**  
The Contractor must check & verify all Site & Building Dimensions, Levels & Sewer Inverts at DCM's before commencing work.

This Drawing must be read with the NBS Contract Specification and any related Structural Engineer or Specialist Contractors Drawings.

**COPYRIGHT:**  
The information contained on this drawing is the sole copyright of anderson bell + christie & may not be reproduced without express written permission.

Anderson Bell Christie Architect's License number for copy or display of OS Data is LIG0388.

Project  
Laurieston Phase 2

Client  
Urban Union Ltd

Drawing  
Title Deed Plan - Plot 86 - Second Floor  
2/1 6 Bedford Street, Glasgow, G5 9AJ

Job No.	Dwg No.	Rev.
1118	TD(0)086	B

Scale	Sheet	Scale	Sheet	Scale	Sheet
1:1250	A4				

Drawn by	Date Created	Checked by
CM	10/08/18	CM

**anderson bell + christie**  
architects

382 Great Western Road  
Glasgow G4 9HT  
T: (+44) 0141 339 1515  
F: (+44) 0141 339 0505  
E: gen@andersonbellchristie.com  
W: www.andersonbellchristie.com

CAD Ref.








Rev	Date	By	Notes
--	24.07.18	CM	Initial Issue.
A	07.08.18	CM	Graphic updates to solicitors comments

RISK REGISTER		
No.	Date	Description

**NOTES**

 Title Boundary

 0 20M



**DISCLAIMER:**  
This drawing represents the architects, **anderson bell + christie's**, interpretation of the Title Deed, and is subject to approval by the relevant Solicitor's.

**DO NOT SCALE**  
The Contractor must check & verify all Site & Building Dimensions, Levels & Sewer Inverts at DCM's before commencing work.

This Drawing must be read with the NBS Contract Specification and any related Structural Engineer or Specialist Contractors Drawings.

**COPYRIGHT:**  
The information contained on this drawing is the sole copyright of anderson bell + christie & may not be reproduced without express written permission.

Anderson Bell Christie Architect's License number for copy or display of OS Data is LIG0388.

Project  
Laurieston Phase 2

Client  
Urban Union Ltd

Drawing  
Title Deed Plan - Plot 87 - Second Floor  
2/2 6 Bedford Street, Glasgow, G5 9AJ

Job No.	Dwg No.	Rev.
1118	TD(0)087	A


Scale	Sheet	Scale	Sheet	Scale	Sheet
1:1250	A4				

Drawn by	Date Created	Checked by
CM	10/08/18	CM

**anderson bell + christie**  
architects

382 Great Western Road  
Glasgow G4 9HT  
T: (+44) 0141 339 1515  
F: (+44) 0141 339 0505  
E: gen@andersonbellchristie.com  
W: www.andersonbellchristie.com

CAD Ref.

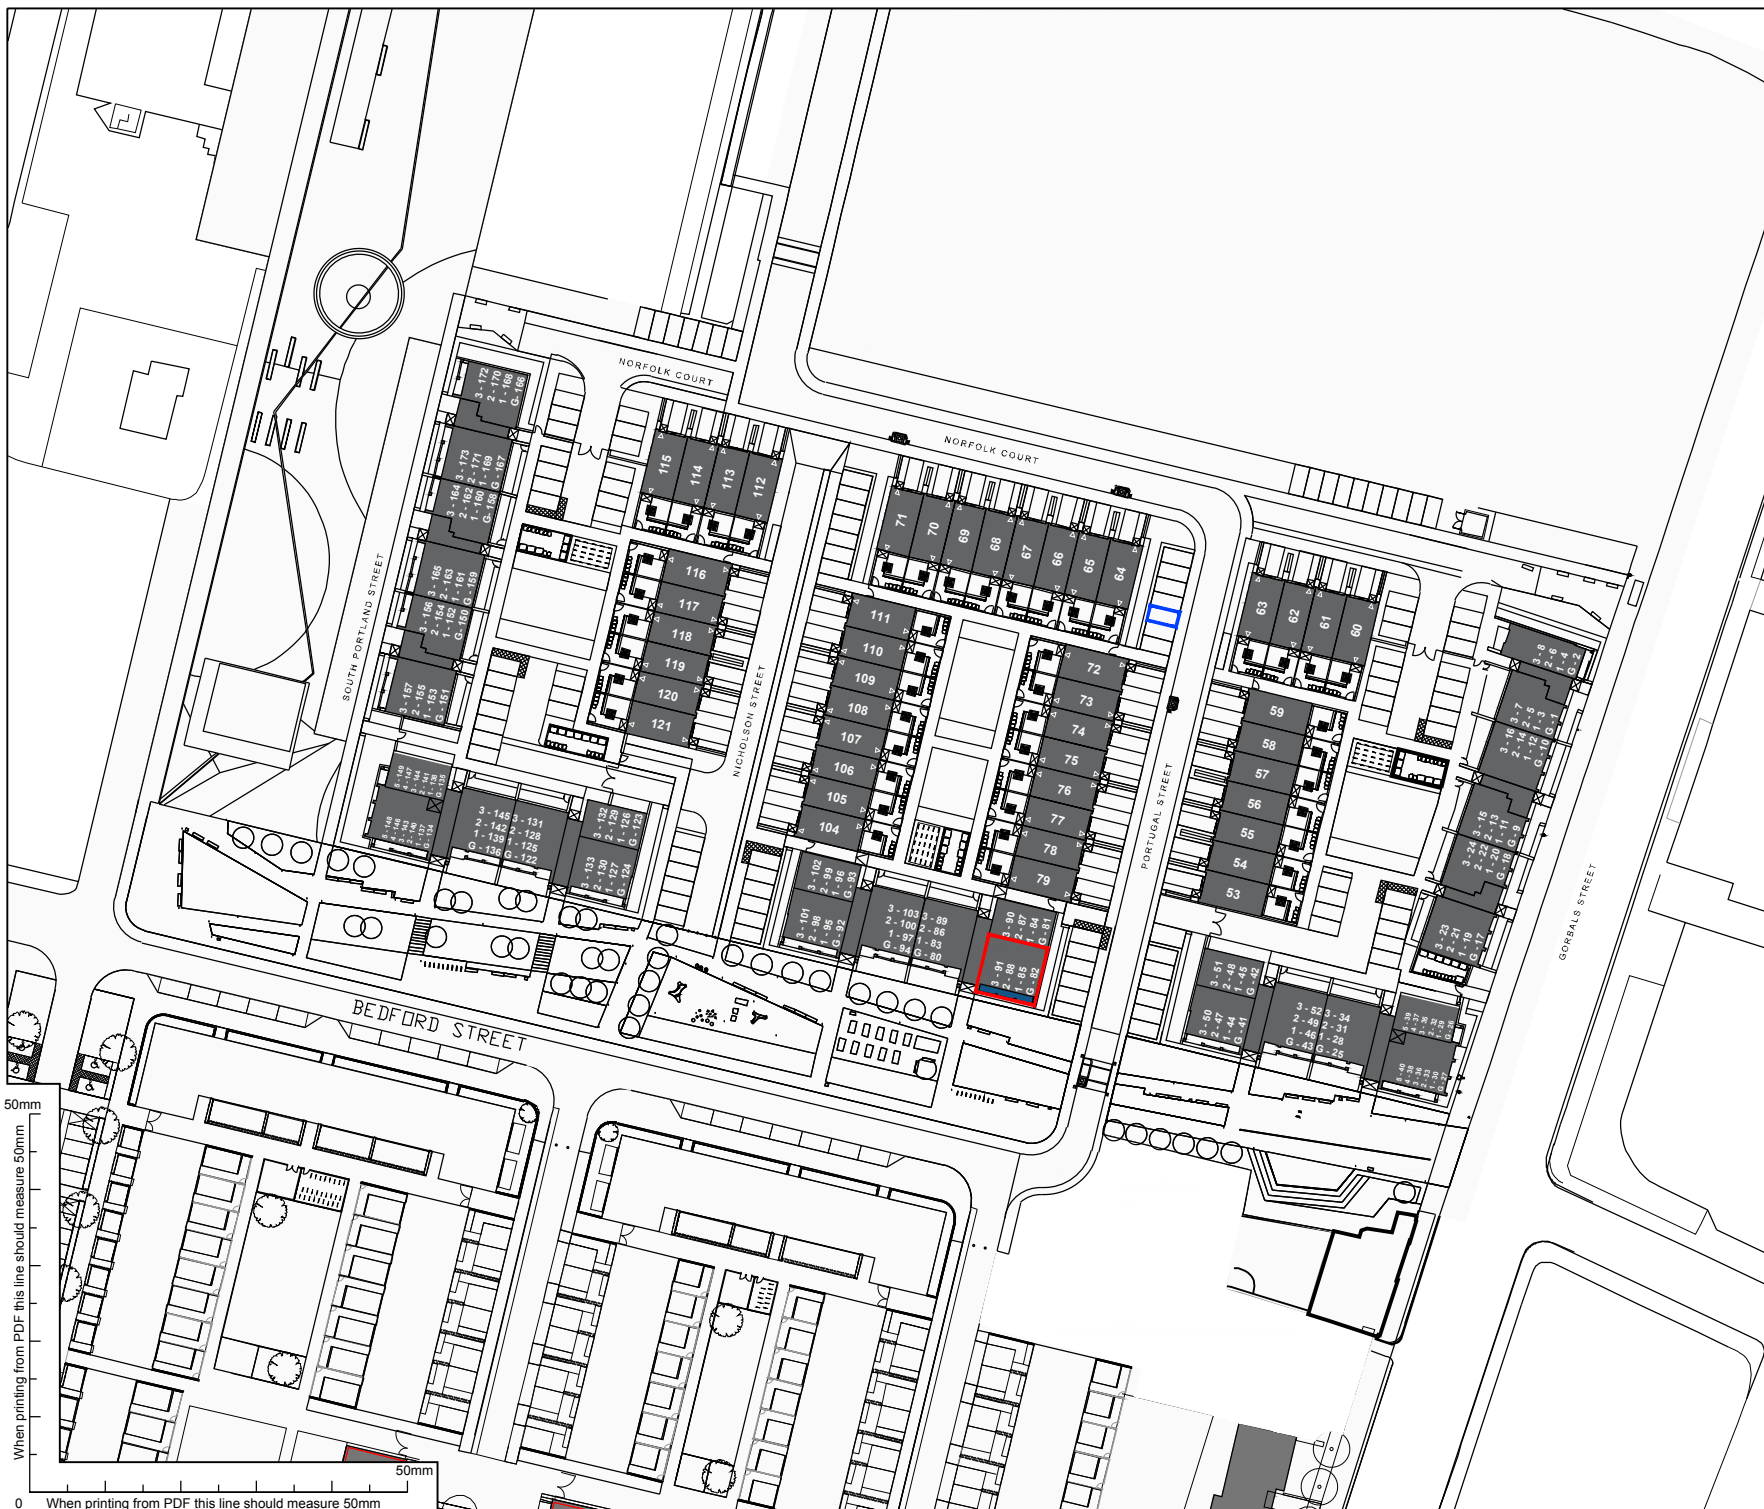

Rev	Date	By	Notes
--	24.07.18	CM	Initial Issue.
A	07.08.18	CM	Graphic updates to solicitors comments

RISK REGISTER		
No.	Date	Description

**NOTES**

Title Boundary

Patio / Balcony Area

Parking Space

0 20M

**DISCLAIMER:**  
This drawing represents the architects, **anderson bell + christie's**, interpretation of the Title Deed, and is subject to approval by the relevant Solicitor's.

**DO NOT SCALE**  
The Contractor must check & verify all Site & Building Dimensions, Levels & Sewer Inverts at DCM's before commencing work.

This Drawing must be read with the NBS Contract Specification and any related Structural Engineer or Specialist Contractors Drawings.

**COPYRIGHT:**  
The information contained on this drawing is the sole copyright of anderson bell + christie & may not be reproduced without express written permission.

Anderson Bell Christie Architect's License number for copy or display of OS Data is LIG0388.

Project  
Laurieston Phase 2

Client  
Urban Union Ltd

Drawing  
Title Deed Plan - Plot 88 - Second Floor  
2/3 6 Bedford Street, Glasgow, G5 9AJ

Job No.	Dwg No.	Rev.
1118	TD(0)088	A

Scale	Sheet	Scale	Sheet	Scale	Sheet
1:1250	A4				


Drawn by	Date Created	Checked by
CM	10/08/18	CM

**anderson bell + christie**  
architects

382 Great Western Road  
Glasgow G4 9HT  
T: (+44) 0141 339 1515  
F: (+44) 0141 339 0505  
E: gen@andersonbellchristie.com  
W: www.andersonbellchristie.com

CAD Ref.



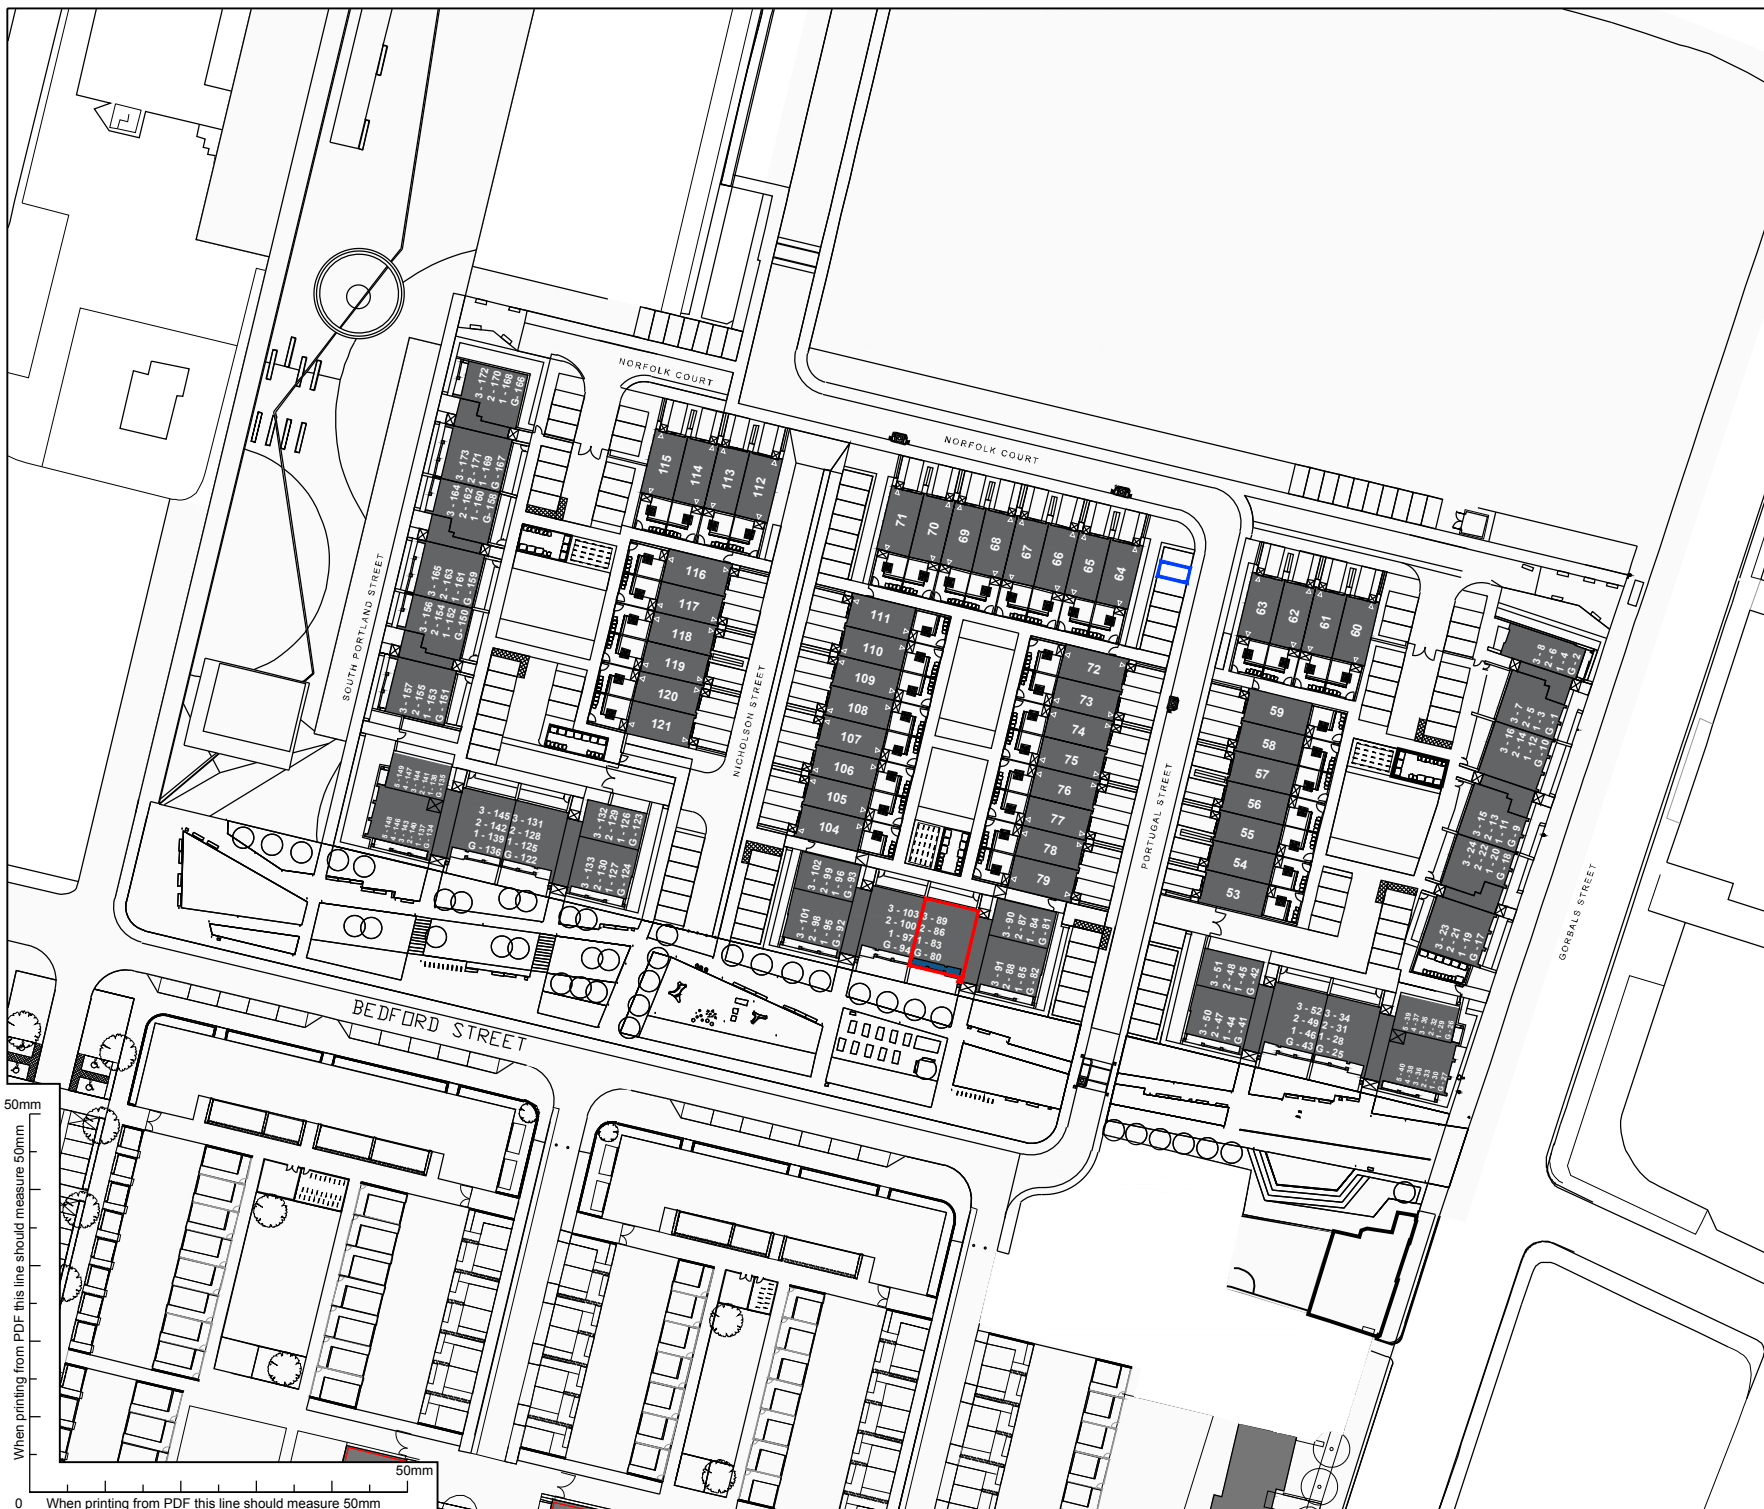

Rev	Date	By	Notes
—	24.07.18	CM	Initial Issue.
A	07.08.18	CM	Graphic updates to solicitors comments
B	16.07.19	MS	Redline Revised

RISK REGISTER		
No.	Date	Description

**NOTES**

**Title Boundary**  
**Patio / Balcony Area**  
**Parking Space**

0 20M

**DISCLAIMER:**  
This drawing represents the architects, **anderson bell + christie's**, interpretation of the Title Deed, and is subject to approval by the relevant Solicitor's.

**DO NOT SCALE**  
The Contractor must check & verify all Site & Building Dimensions, Levels & Sewer Inverts at DCM's before commencing work.

This Drawing must be read with the NBS Contract Specification and any related Structural Engineer or Specialist Contractors Drawings.

**COPYRIGHT:**  
The information contained on this drawing is the sole copyright of anderson bell + christie & may not be reproduced without express written permission.

Anderson Bell Christie Architect's License number for copy or display of OS Data is LIG0388.

Project  
Laurieston Phase 2

Client  
Urban Union Ltd

Drawing  
Title Deed Plan - Plot 89 - Third Floor  
3/1 6 Bedford Street, Glasgow, G5 9AJ

Job No.	Dwg No.	Rev.
1118	TD(0)089	B

Scale	Sheet	Scale	Sheet	Scale	Sheet
1:1250	A4				

Drawn by	Date Created	Checked by
CM	10/08/18	CM

**anderson bell + christie**  
architects

382 Great Western Road  
Glasgow G4 9HT  
T: (+44) 0141 339 1515  
F: (+44) 0141 339 0505  
E: gen@andersonbellchristie.com  
W: www.andersonbellchristie.com


CAD Ref.





Rev	Date	By	Notes
--	24.07.18	CM	Initial Issue.
A	07.08.18	CM	Graphic updates to solicitors comments

RISK REGISTER		
No.	Date	Description

**NOTES**

 Title Boundary

 0 20M



**DISCLAIMER:**  
This drawing represents the architects, **anderson bell + christie's**, interpretation of the Title Deed, and is subject to approval by the relevant Solicitor's.

**DO NOT SCALE**  
The Contractor must check & verify all Site & Building Dimensions, Levels & Sewer Inverts at DCM's before commencing work.

This Drawing must be read with the NBS Contract Specification and any related Structural Engineer or Specialist Contractors Drawings.

**COPYRIGHT:**  
The information contained on this drawing is the sole copyright of anderson bell + christie & may not be reproduced without express written permission.

Anderson Bell Christie Architect's License number for copy or display of OS Data is LIG0388.

Project  
Laurieston Phase 2

Client  
Urban Union Ltd

Drawing  
Title Deed Plan - Plot 90 - Third Floor  
3/2 6 Bedford Street, Glasgow, G5 9AJ

Job No.	Dwg No.	Rev.
1118	TD(0)090	A

Scale	Sheet	Scale	Sheet	Scale	Sheet
1:1250	A4				

Drawn by	Date Created	Checked by
CM	10/08/18	CM

**anderson bell + christie**  
architects

382 Great Western Road  
Glasgow G4 9HT  
T: (+44) 0141 339 1515  
F: (+44) 0141 339 0505  
E: gen@andersonbellchristie.com  
W: www.andersonbellchristie.com

CAD Ref.





Rev	Date	By	Notes
--	24.07.18	CM	Initial Issue.
A	07.08.18	CM	Graphic updates to solicitors comments

RISK REGISTER		
No.	Date	Description

**NOTES**

Title Boundary

Patio / Balcony Area

Parking Space

0 20M

**DISCLAIMER:**  
This drawing represents the architects, **anderson bell + christie's**, interpretation of the Title Deed, and is subject to approval by the relevant Solicitor's.

**DO NOT SCALE**  
The Contractor must check & verify all Site & Building Dimensions, Levels & Sewer Inverts at DCM's before commencing work.

This Drawing must be read with the NBS Contract Specification and any related Structural Engineer or Specialist Contractors Drawings.

**COPYRIGHT:**  
The information contained on this drawing is the sole copyright of anderson bell + christie & may not be reproduced without express written permission.

Anderson Bell Christie Architect's License number for copy or display of OS Data is LIG0388.

Project  
Laurieston Phase 2

Client  
Urban Union Ltd

Drawing  
Title Deed Plan - Plot 91 - Third Floor  
3/3 6 Bedford Street, Glasgow, G5 9AJ

Job No.	Dwg No.	Rev.
1118	TD(0)091	A


Scale	Sheet	Scale	Sheet	Scale	Sheet
1:1250	A4				

Drawn by	Date Created	Checked by
CM	10/08/18	CM

**anderson bell + christie**  
architects

382 Great Western Road  
Glasgow G4 9HT  
T: (+44) 0141 339 1515  
F: (+44) 0141 339 0505  
E: gen@andersonbellchristie.com  
W: www.andersonbellchristie.com

CAD Ref.

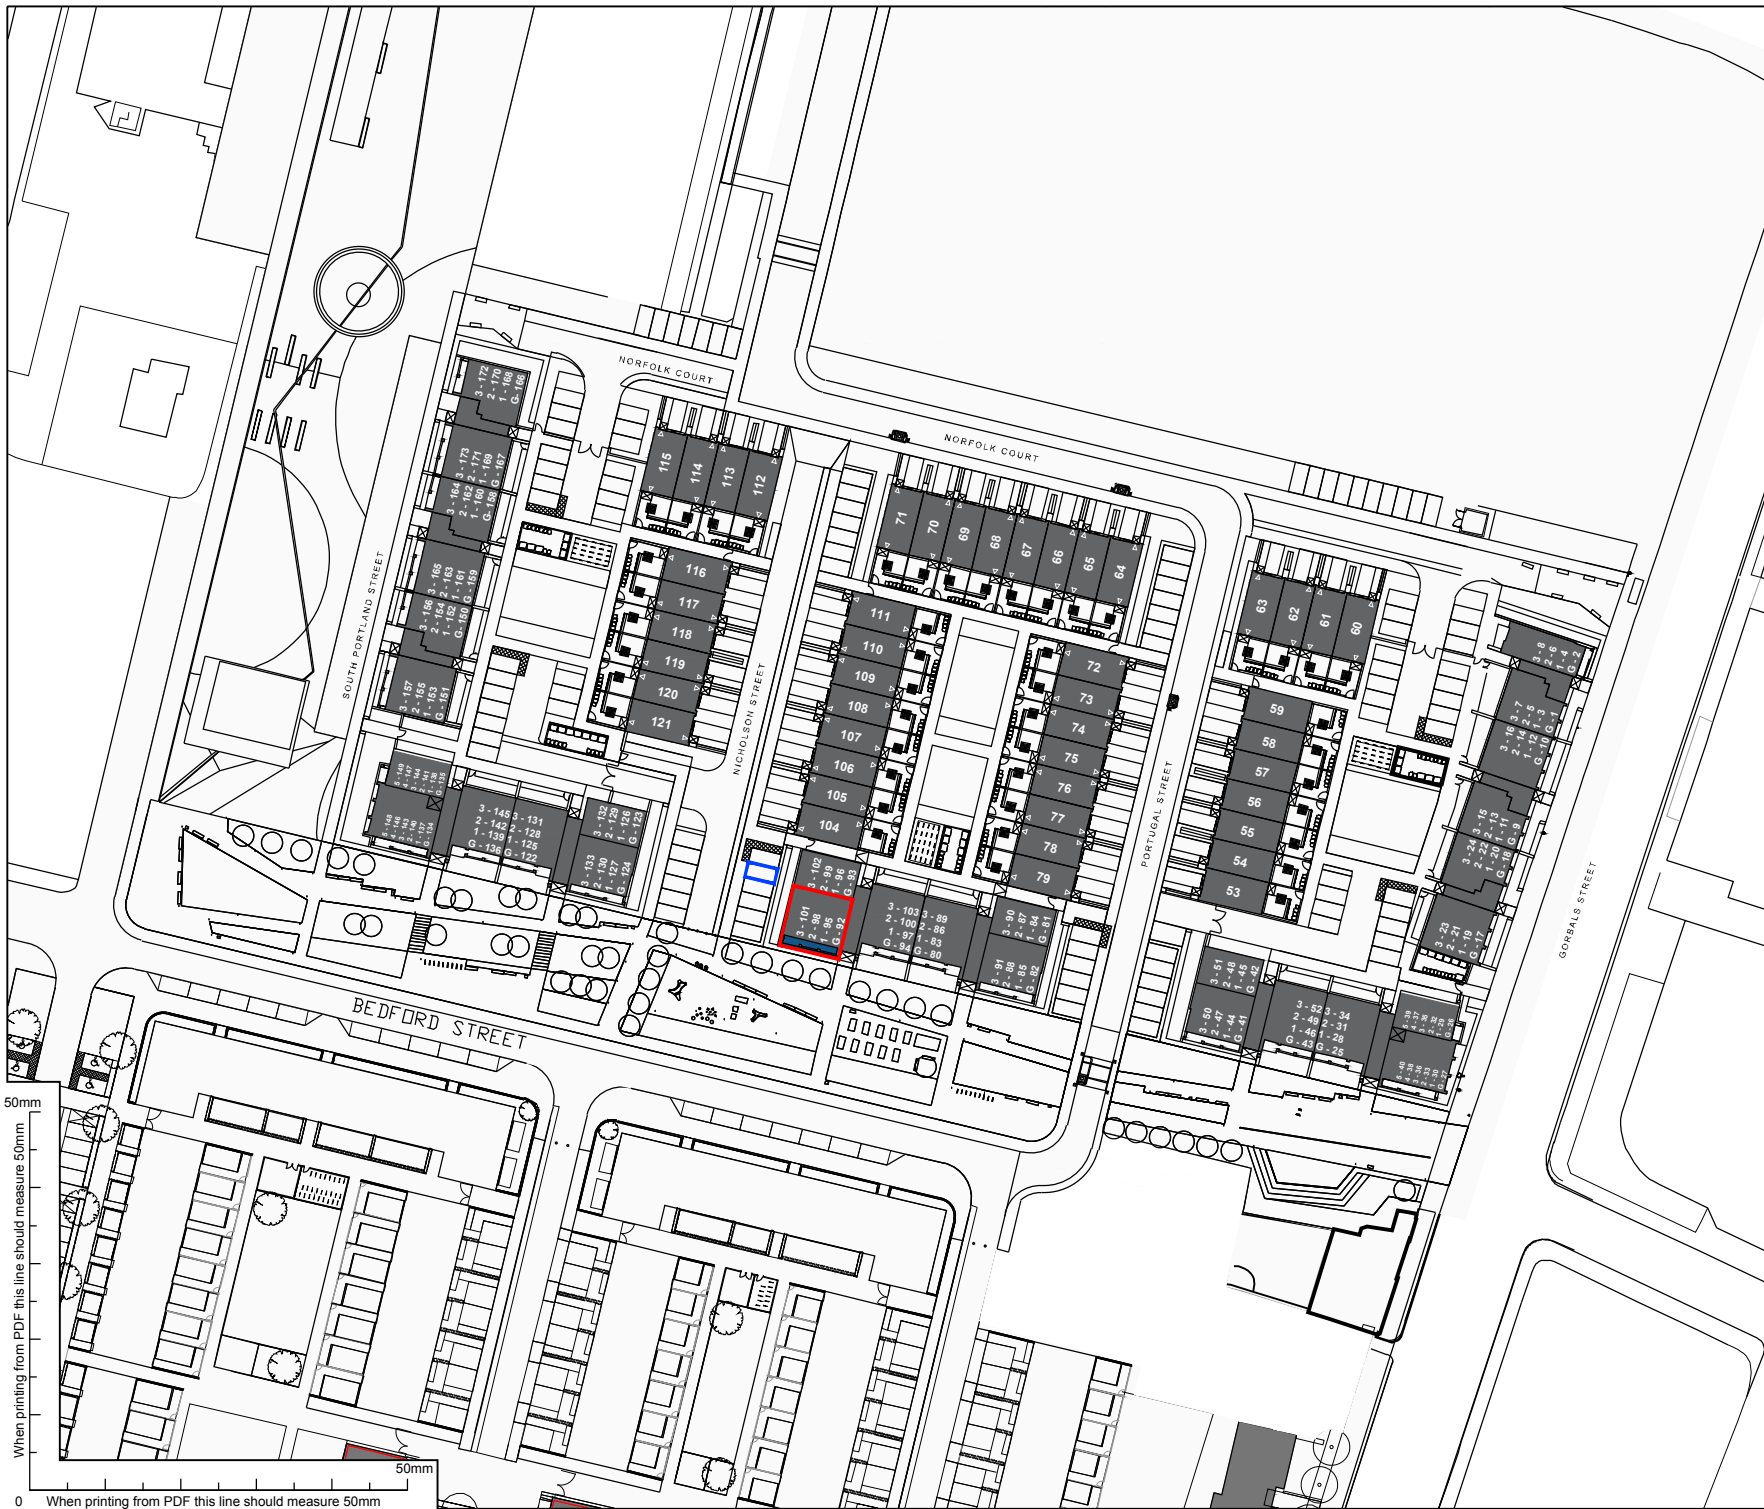

Rev	Date	By	Notes
—	10.07.18	AH	Initial Issue.
A	07.08.18	MS	Graphic updates to solicitors comments
B	14.05.19	MS	Redline Boundary revised to suit MDOC

RISK REGISTER		
No.	Date	Description

**NOTES**

Title Boundary

Patio / Balcony Area

Parking Space

0 20M

**DISCLAIMER:**  
This drawing represents the architects, **anderson bell + christie's**, interpretation of the Title Deed, and is subject to approval by the relevant Solicitor's.

**DO NOT SCALE**  
The Contractor must check & verify all Site & Building Dimensions, Levels & Sewer Inverts at DCM's before commencing work.

This Drawing must be read with the NBS Contract Specification and any related Structural Engineer or Specialist Contractors Drawings.

**COPYRIGHT:**  
The information contained on this drawing is the sole copyright of anderson bell + christie & may not be reproduced without express written permission.

Anderson Bell Christie Architect's License number for copy or display of OS Data is LIG0388.

Project  
Laurieston Phase 2

Client  
Urban Union Ltd

Drawing  
Title Deed Plan - Plot No 092 - Ground Floor  
0/1 8 Bedford Street, Glasgow, G5 9AJ

Job No.	Dwg No.	Rev.
1118	TD(0)092	B

Scale	Sheet	Scale	Sheet	Scale	Sheet
1:1250	A4				


Drawn by	Date Created	Checked by
CM	10/08/18	CM

**anderson bell + christie**  
architects

382 Great Western Road  
Glasgow G4 9HT  
T: (+44) 0141 339 1515  
F: (+44) 0141 339 0505  
E: gen@andersonbellchristie.com  
W: www.andersonbellchristie.com

CAD Ref.



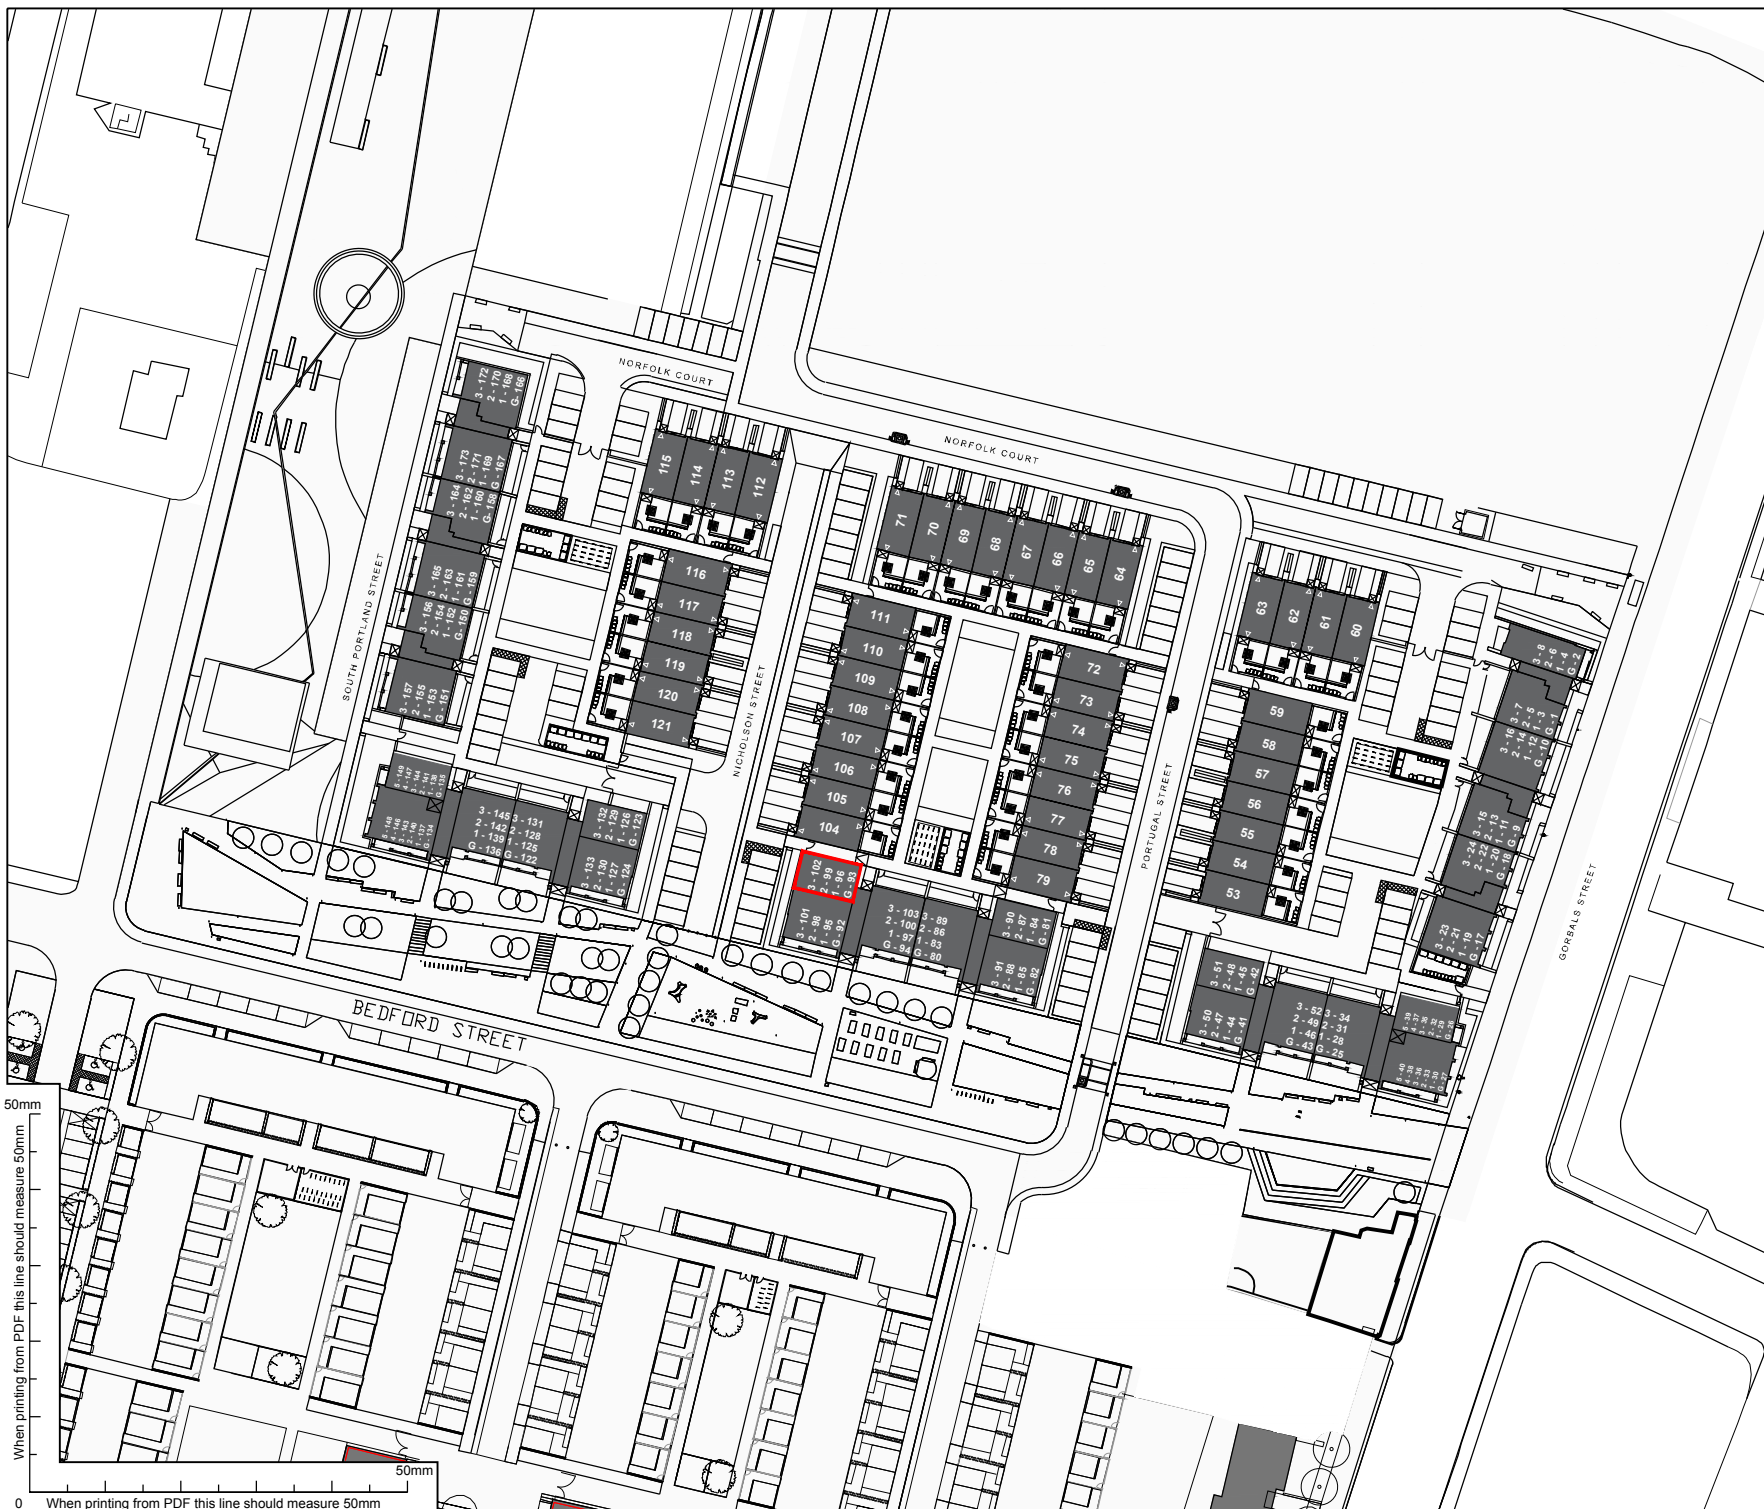

Rev	Date	By	Notes
—	10.07.18	AH	Initial Issue.
A	07.08.18	MS	Graphic updates to solicitors comments

RISK REGISTER			
No.	Date	Description	

**NOTES**

**Title Boundary**

0 20M

**DISCLAIMER:**  
This drawing represents the architects, **anderson bell + christie's**, interpretation of the Title Deed, and is subject to approval by the relevant Solicitor's.

**DO NOT SCALE**  
The Contractor must check & verify all Site & Building Dimensions, Levels & Sewer Inverts at DCM's before commencing work.

This Drawing must be read with the NBS Contract Specification and any related Structural Engineer or Specialist Contractors Drawings.

**COPYRIGHT:**  
The information contained on this drawing is the sole copyright of anderson bell + christie & may not be reproduced without express written permission.

Anderson Bell Christie Architect's License number for copy or display of OS Data is LIG0388.

Project  
Laurieston Phase 2

Client  
Urban Union Ltd

Drawing  
Title Deed Plan - Plot No 093 - Ground Floor  
0/2 8 Bedford Street, Glasgow, G5 9AJ

Job No.	Dwg No.	Rev.
1118	TD(0)093	A


Scale	Sheet	Scale	Sheet	Scale	Sheet
1:1250	A4				

Drawn by	Date Created	Checked by
CM	10/08/18	CM

**anderson bell + christie**  
architects

382 Great Western Road  
Glasgow G4 9HT  
T: (+44) 0141 339 1515  
F: (+44) 0141 339 0505  
E: gen@andersonbellchristie.com  
W: www.andersonbellchristie.com

CAD Ref.

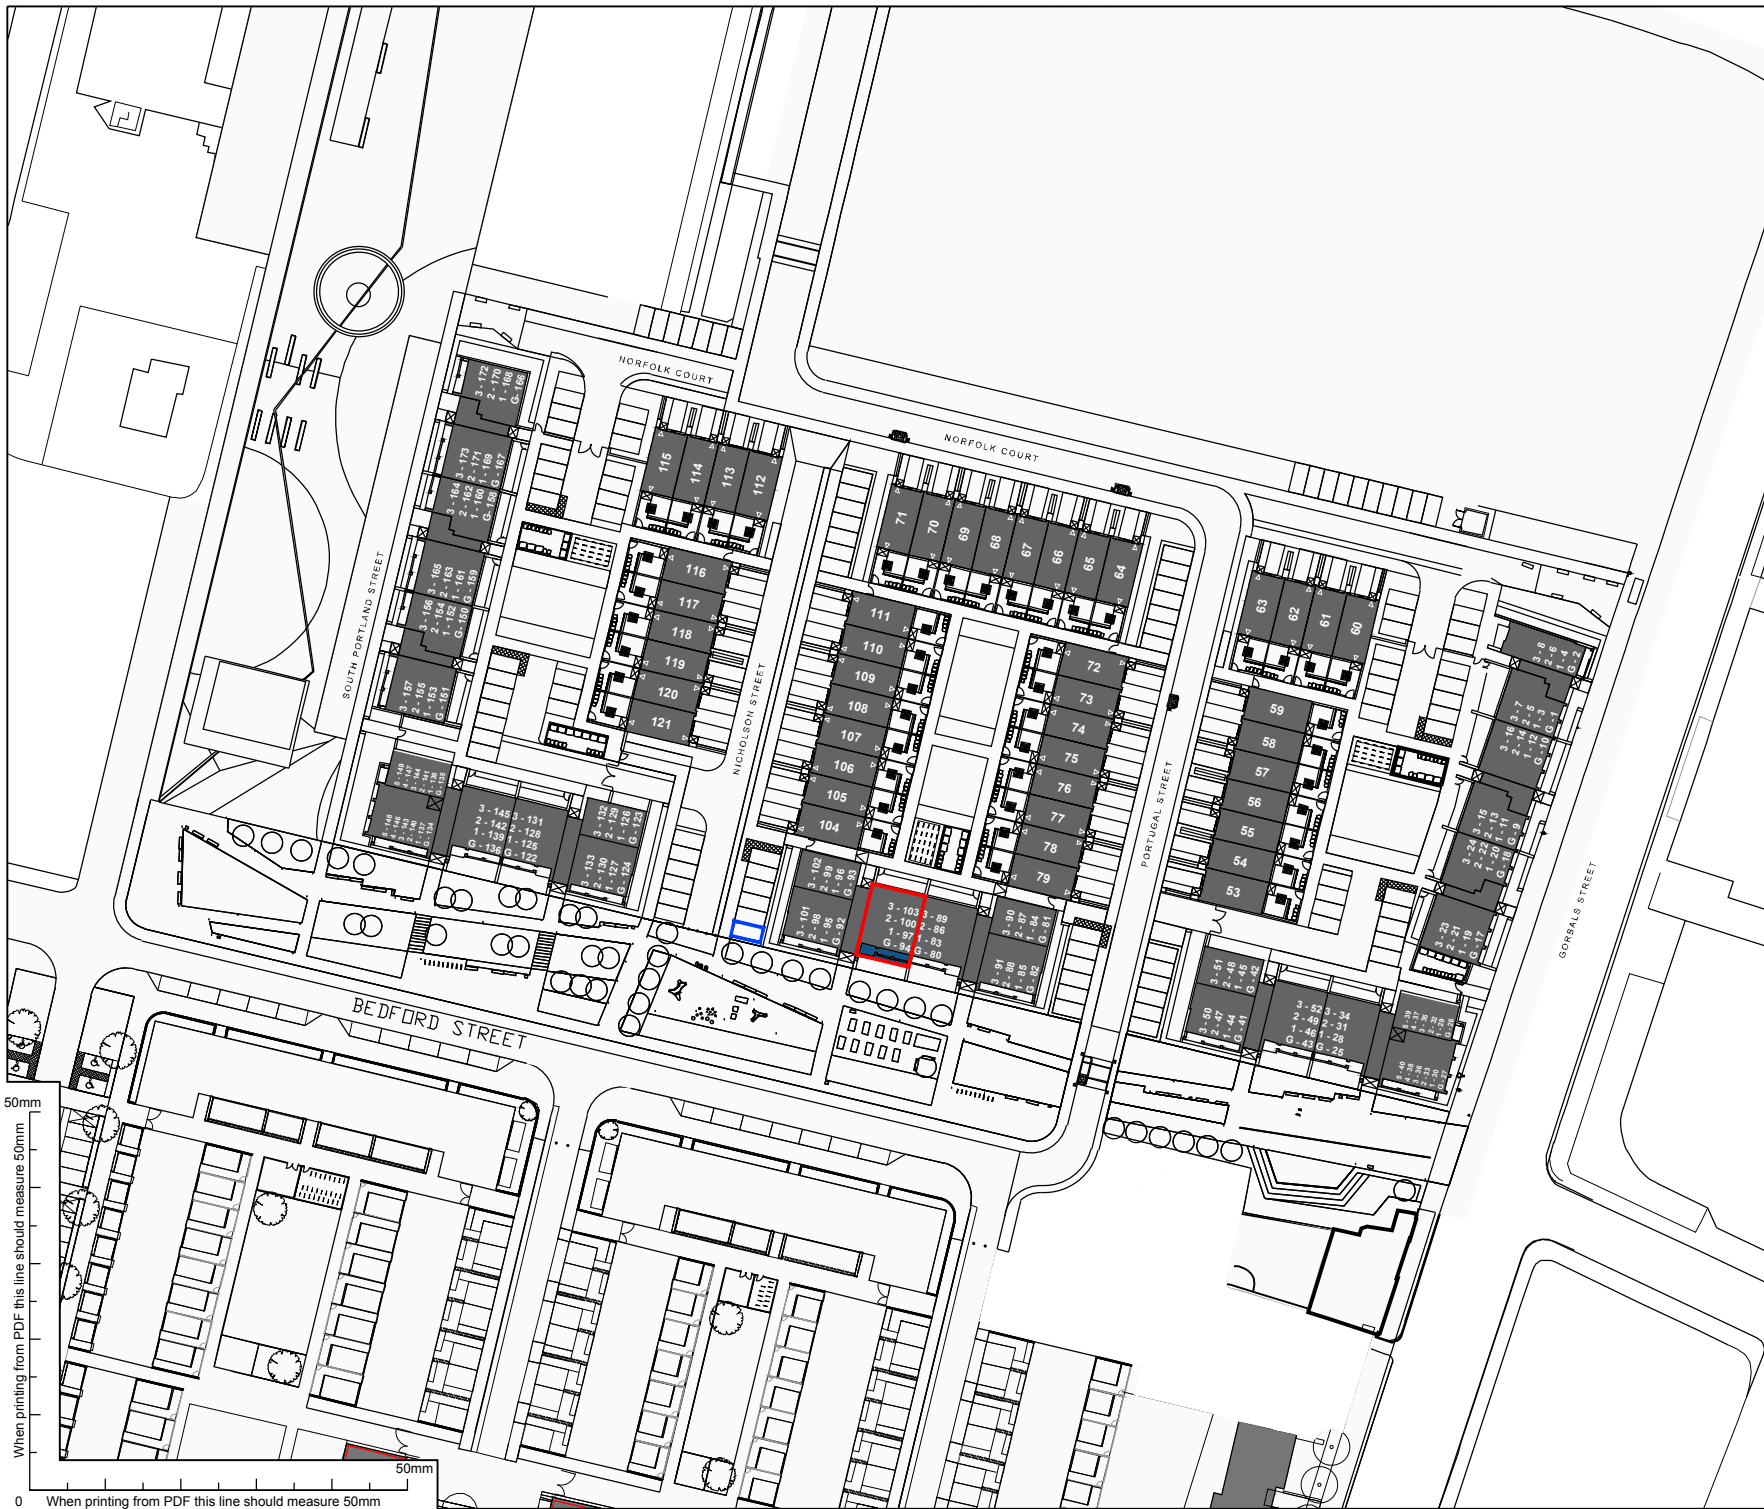

Rev	Date	By	Notes
—	10.07.18	AH	Initial Issue.
A	07.08.18	MS	Graphic updates to solicitors comments
B	14.05.19	MS	Redline Boundary revised to suit MDOC

RISK REGISTER		
No.	Date	Description

**NOTES**

Title Boundary

Patio / Balcony Area

Parking Space

0 20M

**DISCLAIMER:**  
This drawing represents the architects, **anderson bell + christie's**, interpretation of the Title Deed, and is subject to approval by the relevant Solicitor's.

**DO NOT SCALE**  
The Contractor must check & verify all Site & Building Dimensions, Levels & Sewer Inverts at DCM's before commencing work.

This Drawing must be read with the NBS Contract Specification and any related Structural Engineer or Specialist Contractors Drawings.

**COPYRIGHT:**  
The information contained on this drawing is the sole copyright of anderson bell + christie & may not be reproduced without express written permission.

Anderson Bell Christie Architect's License number for copy or display of OS Data is LIG0388.

Project  
Laurieston Phase 2

Client  
Urban Union Ltd

Drawing  
Title Deed Plan -Plot No 094 - Ground Floor  
0/3 8 Bedford Street, Glasgow, G5 9AJ

Job No.	Dwg No.	Rev.
1118	TD(0)094	B

Scale	Sheet	Scale	Sheet	Scale	Sheet
1:1250	A4				

Drawn by	Date Created	Checked by
CM	10/08/18	CM

**anderson bell + christie**  
architects

382 Great Western Road  
Glasgow G4 9HT  
T: (+44) 0141 339 1515  
F: (+44) 0141 339 0505  
E: gen@andersonbellchristie.com  
W: www.andersonbellchristie.com

CAD Ref.





Rev	Date	By	Notes
--	24.07.18	CM	Initial Issue.
A	07.08.18	CM	Graphic updates to solicitors comments
B	01.10.19	CM	Title boundary updated

RISK REGISTER		
No.	Date	Description

**NOTES**

— Title Boundary

— Parking Space

0 20M

**DISCLAIMER:**  
This drawing represents the architects, **anderson bell + christie's**, interpretation of the Title Deed, and is subject to approval by the relevant Solicitor's.

**DO NOT SCALE**  
The Contractor must check & verify all Site & Building Dimensions, Levels & Sewer Inverts at DCM's before commencing work.

This Drawing must be read with the NBS Contract Specification and any related Structural Engineer or Specialist Contractors Drawings.

**COPYRIGHT:**  
The information contained on this drawing is the sole copyright of anderson bell + christie & may not be reproduced without express written permission.

Anderson Bell Christie Architect's License number for copy or display of OS Data is LIG0388.

Project  
Laurieston Phase 2

Client  
Urban Union Ltd

Drawing  
Title Deed Plan - Plot 95 - First Floor  
1/1 8 Bedford Street, Glasgow, G5 9AJ

Job No.	Dwg No.	Rev.
1118	TD(0)095	B

Scale	Sheet	Scale	Sheet	Scale	Sheet
1:1250	A4				

Drawn by	Date Created	Checked by
CM	10/08/18	CM

**anderson bell + christie**  
architects

382 Great Western Road  
Glasgow G4 9HT  
T: (+44) 0141 339 1515  
F: (+44) 0141 339 0505  
E: gen@andersonbellchristie.com  
W: www.andersonbellchristie.com


CAD Ref:





Rev	Date	By	Notes
--	24.07.18	CM	Initial Issue.
A	07.08.18	CM	Graphic updates to solicitors comments

RISK REGISTER		
No.	Date	Description

**NOTES**

 Title Boundary

 0 20M



**DISCLAIMER:**  
This drawing represents the architects, **anderson bell + christie's**, interpretation of the Title Deed, and is subject to approval by the relevant Solicitor's.

**DO NOT SCALE**  
The Contractor must check & verify all Site & Building Dimensions, Levels & Sewer Inverts at DCM's before commencing work.

This Drawing must be read with the NBS Contract Specification and any related Structural Engineer or Specialist Contractors Drawings.

**COPYRIGHT:**  
The information contained on this drawing is the sole copyright of anderson bell + christie & may not be reproduced without express written permission.

Anderson Bell Christie Architect's License number for copy or display of OS Data is LIG0388.

Project  
Laurieston Phase 2

Client  
Urban Union Ltd

Drawing  
Title Deed Plan - Plot 96 - First Floor  
1/2 8 Bedford Street, Glasgow, G5 9AJ

Job No.	Dwg No.	Rev.
1118	TD(0)096	A

Scale	Sheet	Scale	Sheet	Scale	Sheet
1:1250	A4				


Drawn by	Date Created	Checked by
CM	10/08/18	CM

**anderson bell + christie**  
architects

382 Great Western Road  
Glasgow G4 9HT  
T: (+44) 0141 339 1515  
F: (+44) 0141 339 0505  
E: gen@andersonbellchristie.com  
W: www.andersonbellchristie.com

CAD Ref.



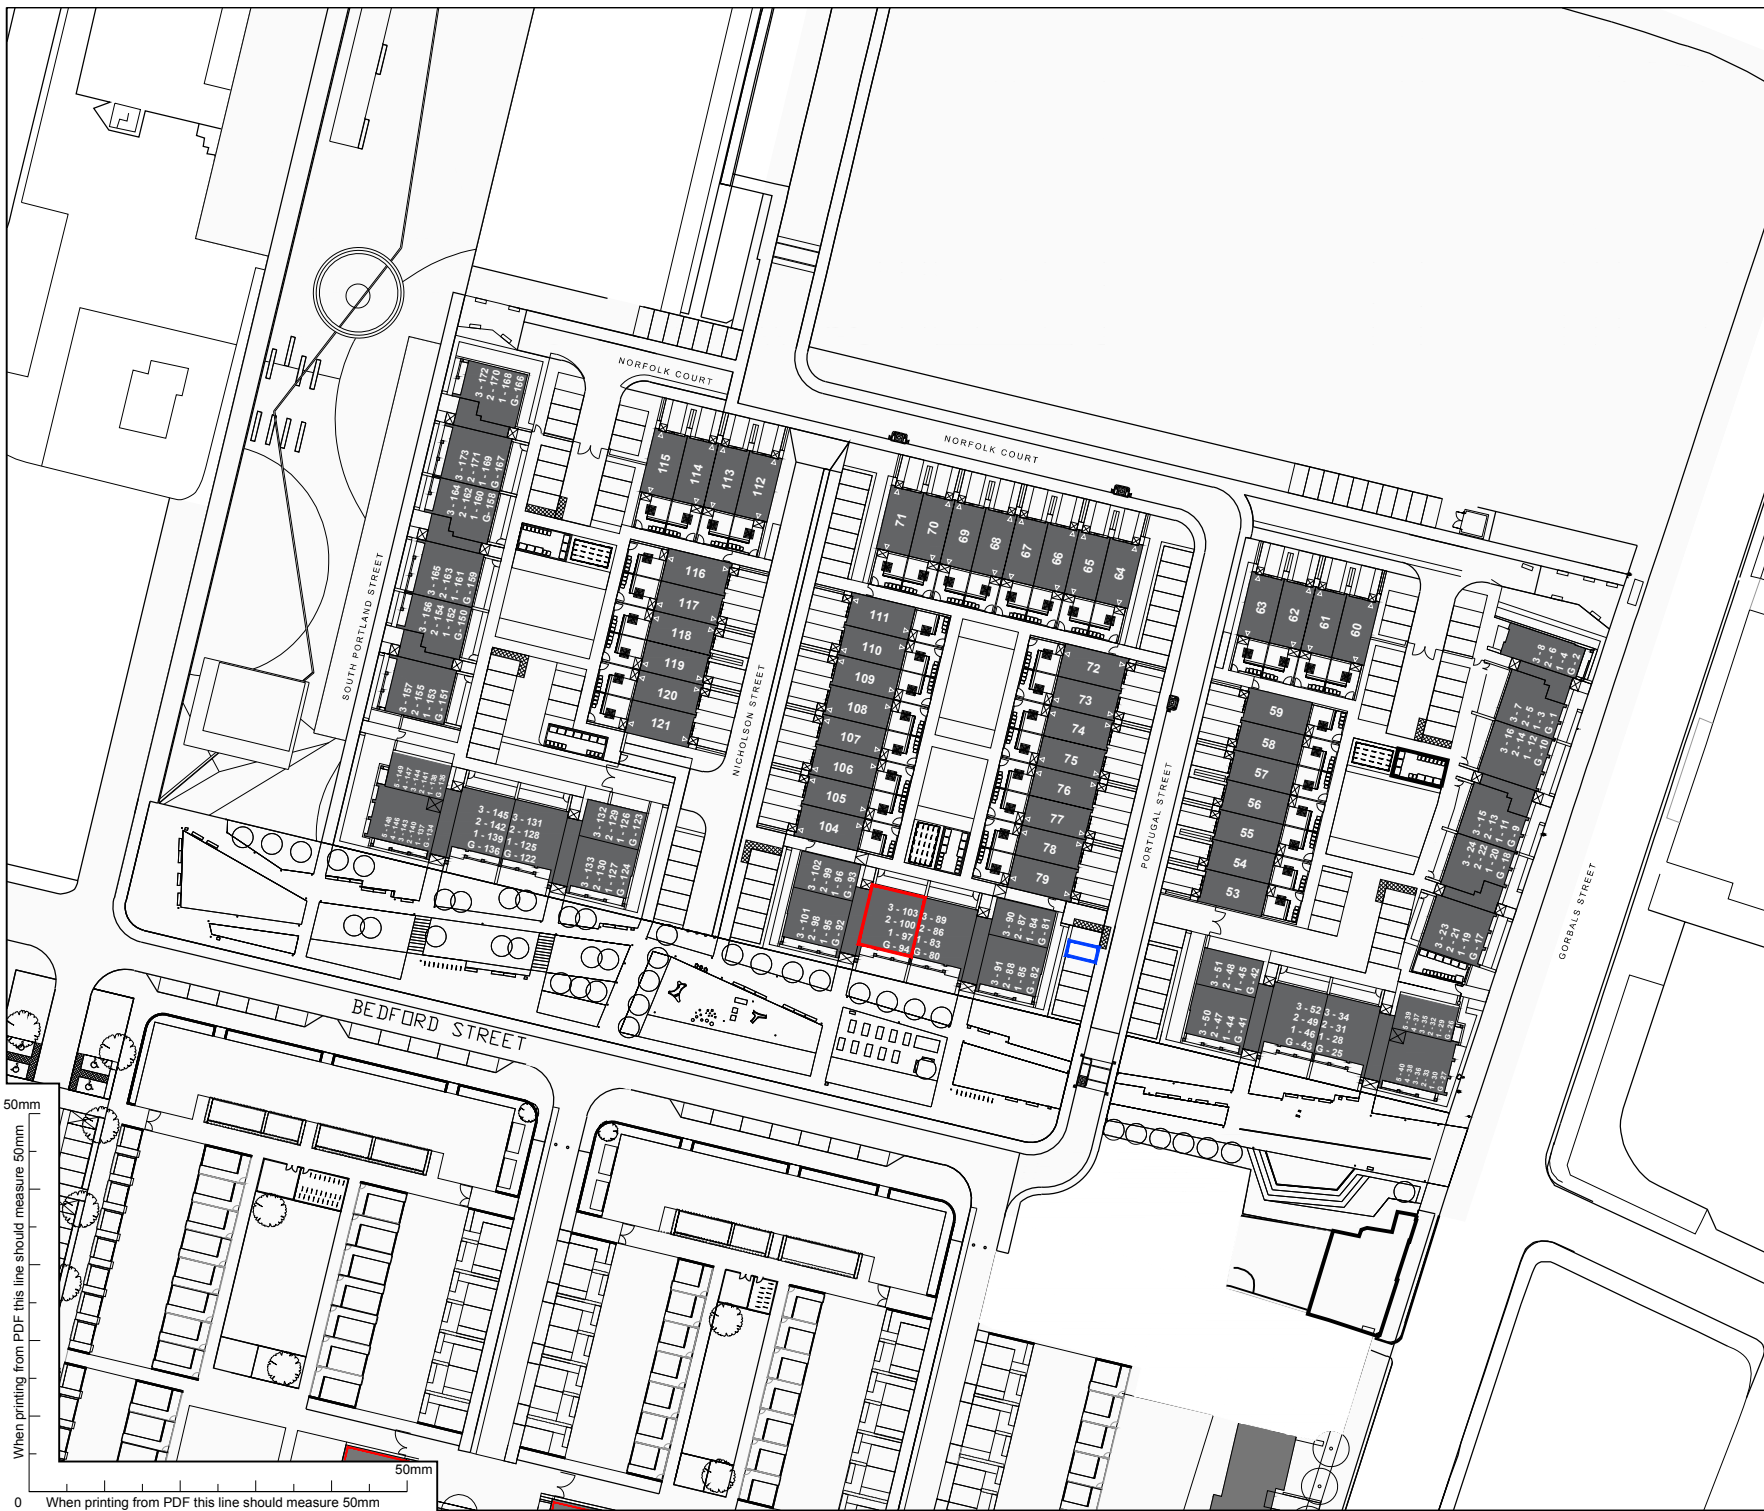

Rev	Date	By	Notes
--	24.07.18	CM	Initial Issue.
A	07.08.18	CM	Graphic updates to solicitors comments
B	16.07.19	MS	Redline Revised
C	01.10.19	CM	Title boundary updated

RISK REGISTER		
No.	Date	Description

**NOTES**

— Title Boundary

— Parking Space

0 20M

**DISCLAIMER:**  
This drawing represents the architects, **anderson bell + christie's**, interpretation of the Title Deed, and is subject to approval by the relevant Solicitor's.

**DO NOT SCALE**  
The Contractor must check & verify all Site & Building Dimensions, Levels & Sewer Inverts at DCM's before commencing work.

This Drawing must be read with the NBS Contract Specification and any related Structural Engineer or Specialist Contractors Drawings.

**COPYRIGHT:**  
The information contained on this drawing is the sole copyright of anderson bell + christie & may not be reproduced without express written permission.

Anderson Bell Christie Architect's License number for copy or display of OS Data is LIG0388.

Project  
Laurieston Phase 2

Client  
Urban Union Ltd

Drawing  
Title Deed Plan - Plot 97 - First Floor  
1/3 8 Bedford Street, Glasgow, G5 9AJ

Job No.	Dwg No.	Rev.
1118	TD(0)097	C

Scale	Sheet	Scale	Sheet	Scale	Sheet
1:1250	A4				

Drawn by	Date Created	Checked by
CM	10/08/18	CM

**anderson bell + christie**  
architects

382 Great Western Road  
Glasgow G4 9HT  
T: (+44) 0141 339 1515  
F: (+44) 0141 339 0505  
E: gen@andersonbellchristie.com  
W: www.andersonbellchristie.com

CAD Ref:










Rev	Date	By	Notes
--	24.07.18	CM	Initial Issue.
A	07.08.18	CM	Graphic updates to solicitors comments

RISK REGISTER		
No.	Date	Description

**NOTES**

 Title Boundary

 0 20M



**DISCLAIMER:**  
This drawing represents the architects, **anderson bell + christie's**, interpretation of the Title Deed, and is subject to approval by the relevant Solicitor's.

**DO NOT SCALE**  
The Contractor must check & verify all Site & Building Dimensions, Levels & Sewer Inverts at DCM's before commencing work.

This Drawing must be read with the NBS Contract Specification and any related Structural Engineer or Specialist Contractors Drawings.

**COPYRIGHT:**  
The information contained on this drawing is the sole copyright of anderson bell + christie & may not be reproduced without express written permission.

Anderson Bell Christie Architect's License number for copy or display of OS Data is LIG0388.

Project  
Laurieston Phase 2

Client  
Urban Union Ltd

Drawing  
Title Deed Plan - Plot 99 - Second Floor  
2/2 8 Bedford Street, Glasgow, G5 9AJ

Job No.	Dwg No.	Rev.
1118	TD(0)099	A


Scale	Sheet	Scale	Sheet	Scale	Sheet
1:1250	A4				

Drawn by	Date Created	Checked by
CM	10/08/18	CM

**anderson bell + christie**  
architects

382 Great Western Road  
Glasgow G4 9HT  
T: (+44) 0141 339 1515  
F: (+44) 0141 339 0505  
E: gen@andersonbellchristie.com  
W: www.andersonbellchristie.com

CAD Ref.

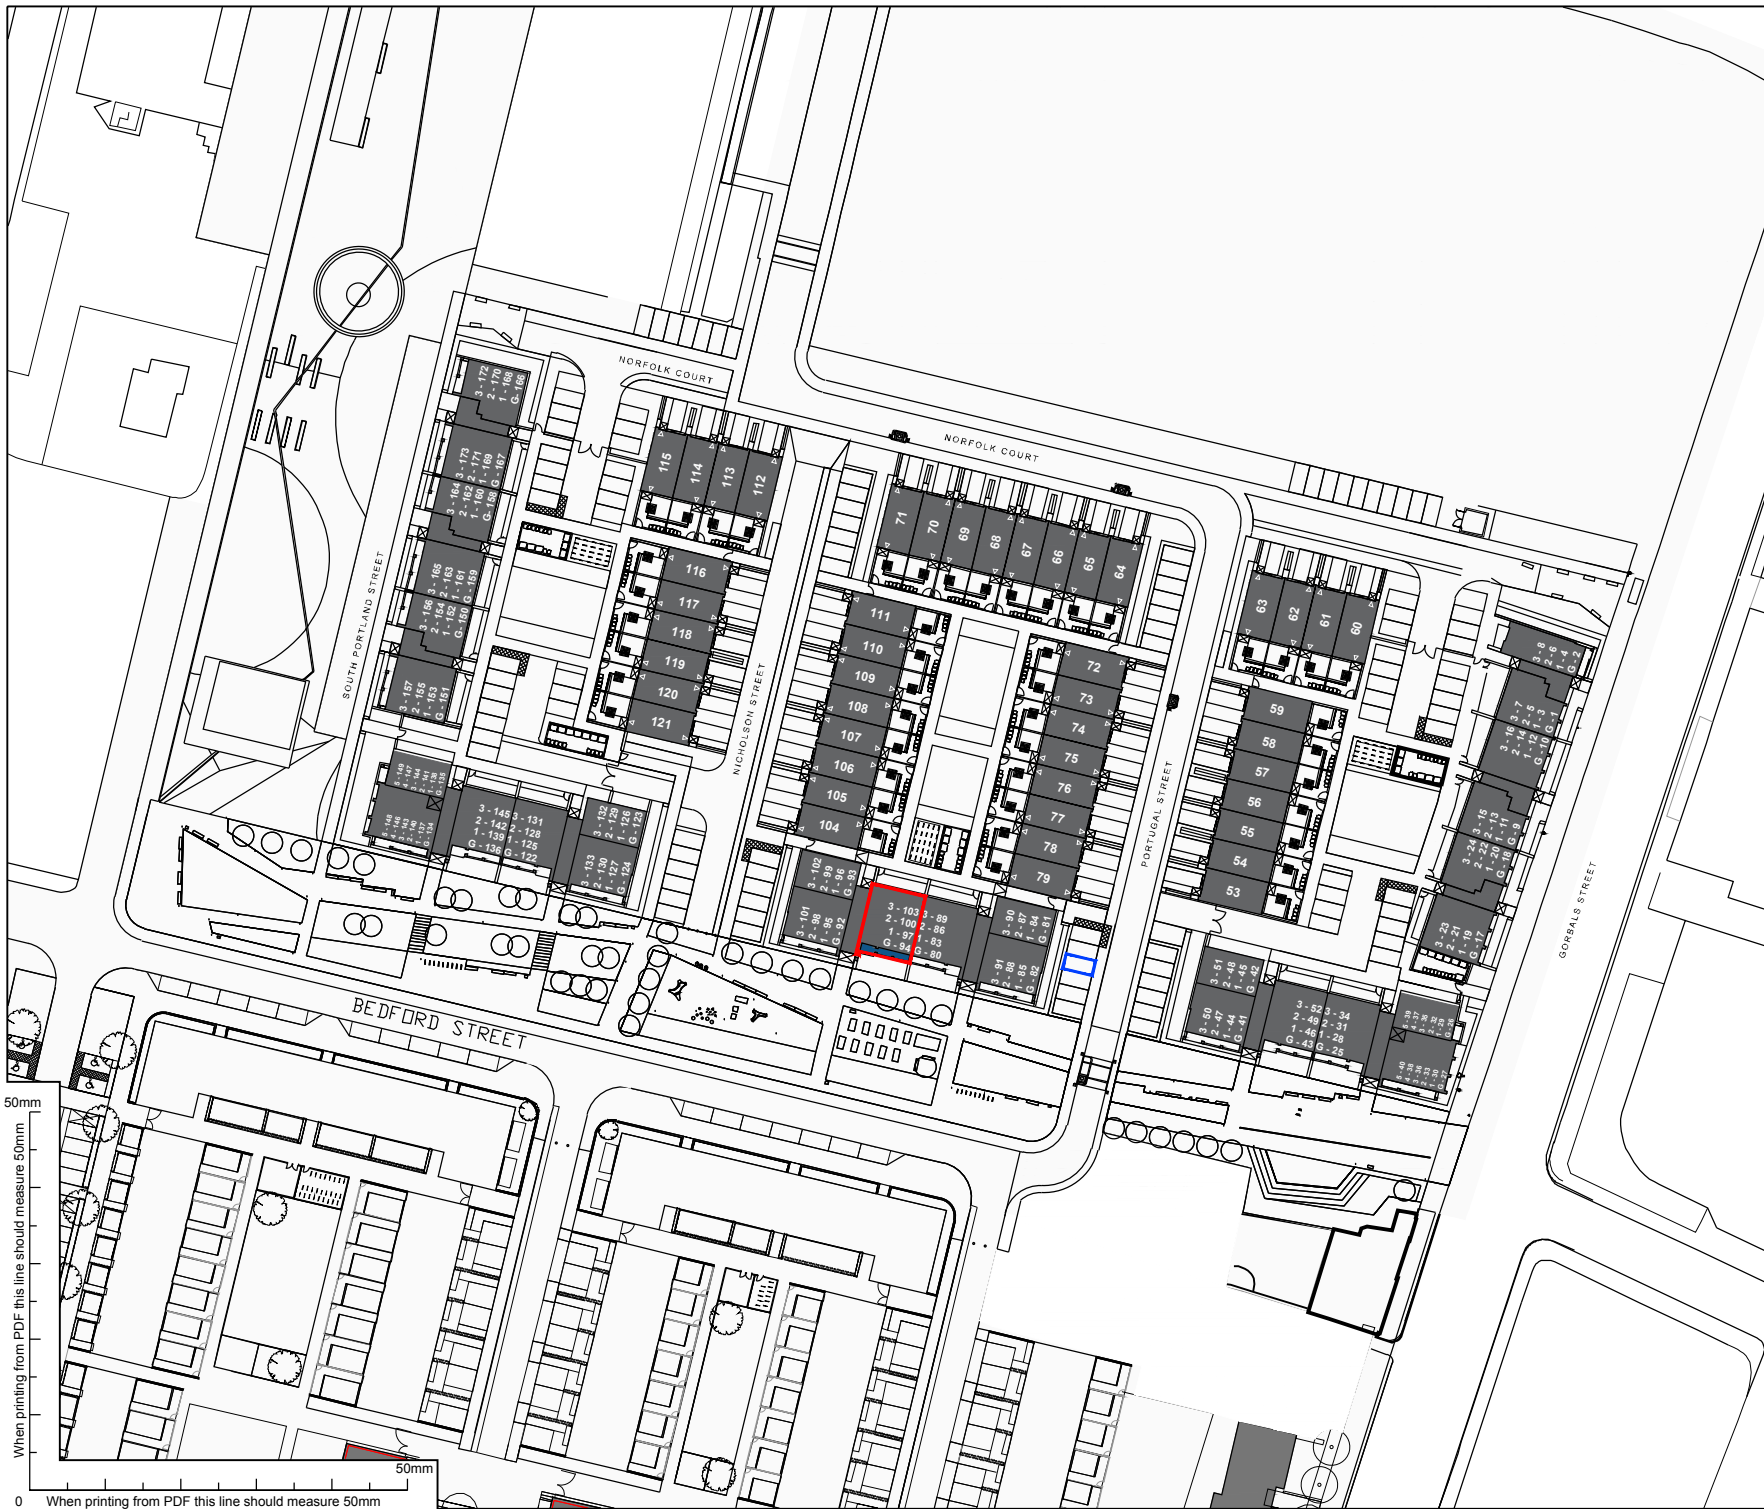

Rev	Date	By	Notes
—	24.07.18	CM	Initial Issue.
A	07.08.18	CM	Graphic updates to solicitors comments
B	16.07.19	MS	Redline Revised

RISK REGISTER		
No.	Date	Description

**NOTES**

**Title Boundary**  
**Patio / Balcony Area**  
**Parking Space**

0 20M

**DISCLAIMER:**  
This drawing represents the architects, **anderson bell + christie's**, interpretation of the Title Deed, and is subject to approval by the relevant Solicitor's.

**DO NOT SCALE**  
The Contractor must check & verify all Site & Building Dimensions, Levels & Sewer Inverts at DCM's before commencing work.

This Drawing must be read with the NBS Contract Specification and any related Structural Engineer or Specialist Contractors Drawings.

**COPYRIGHT:**  
The information contained on this drawing is the sole copyright of anderson bell + christie & may not be reproduced without express written permission.

Anderson Bell Christie Architect's License number for copy or display of OS Data is LIG0388.

Project  
Laurieston Phase 2

Client  
Urban Union Ltd

Drawing  
Title Deed Plan - Plot 100 - First Floor  
1/3 8 Bedford Street, Glasgow, G5 9AJ

Job No.	Dwg No.	Rev.
1118	TD(0)100	B

Scale	Sheet	Scale	Sheet	Scale	Sheet
1:1250	A4				


Drawn by	Date Created	Checked by
CM	10/08/18	CM

**anderson bell + christie**  
architects

382 Great Western Road  
Glasgow G4 9HT  
T: (+44) 0141 339 1515  
F: (+44) 0141 339 0505  
E: gen@andersonbellchristie.com  
W: www.andersonbellchristie.com

CAD Ref.



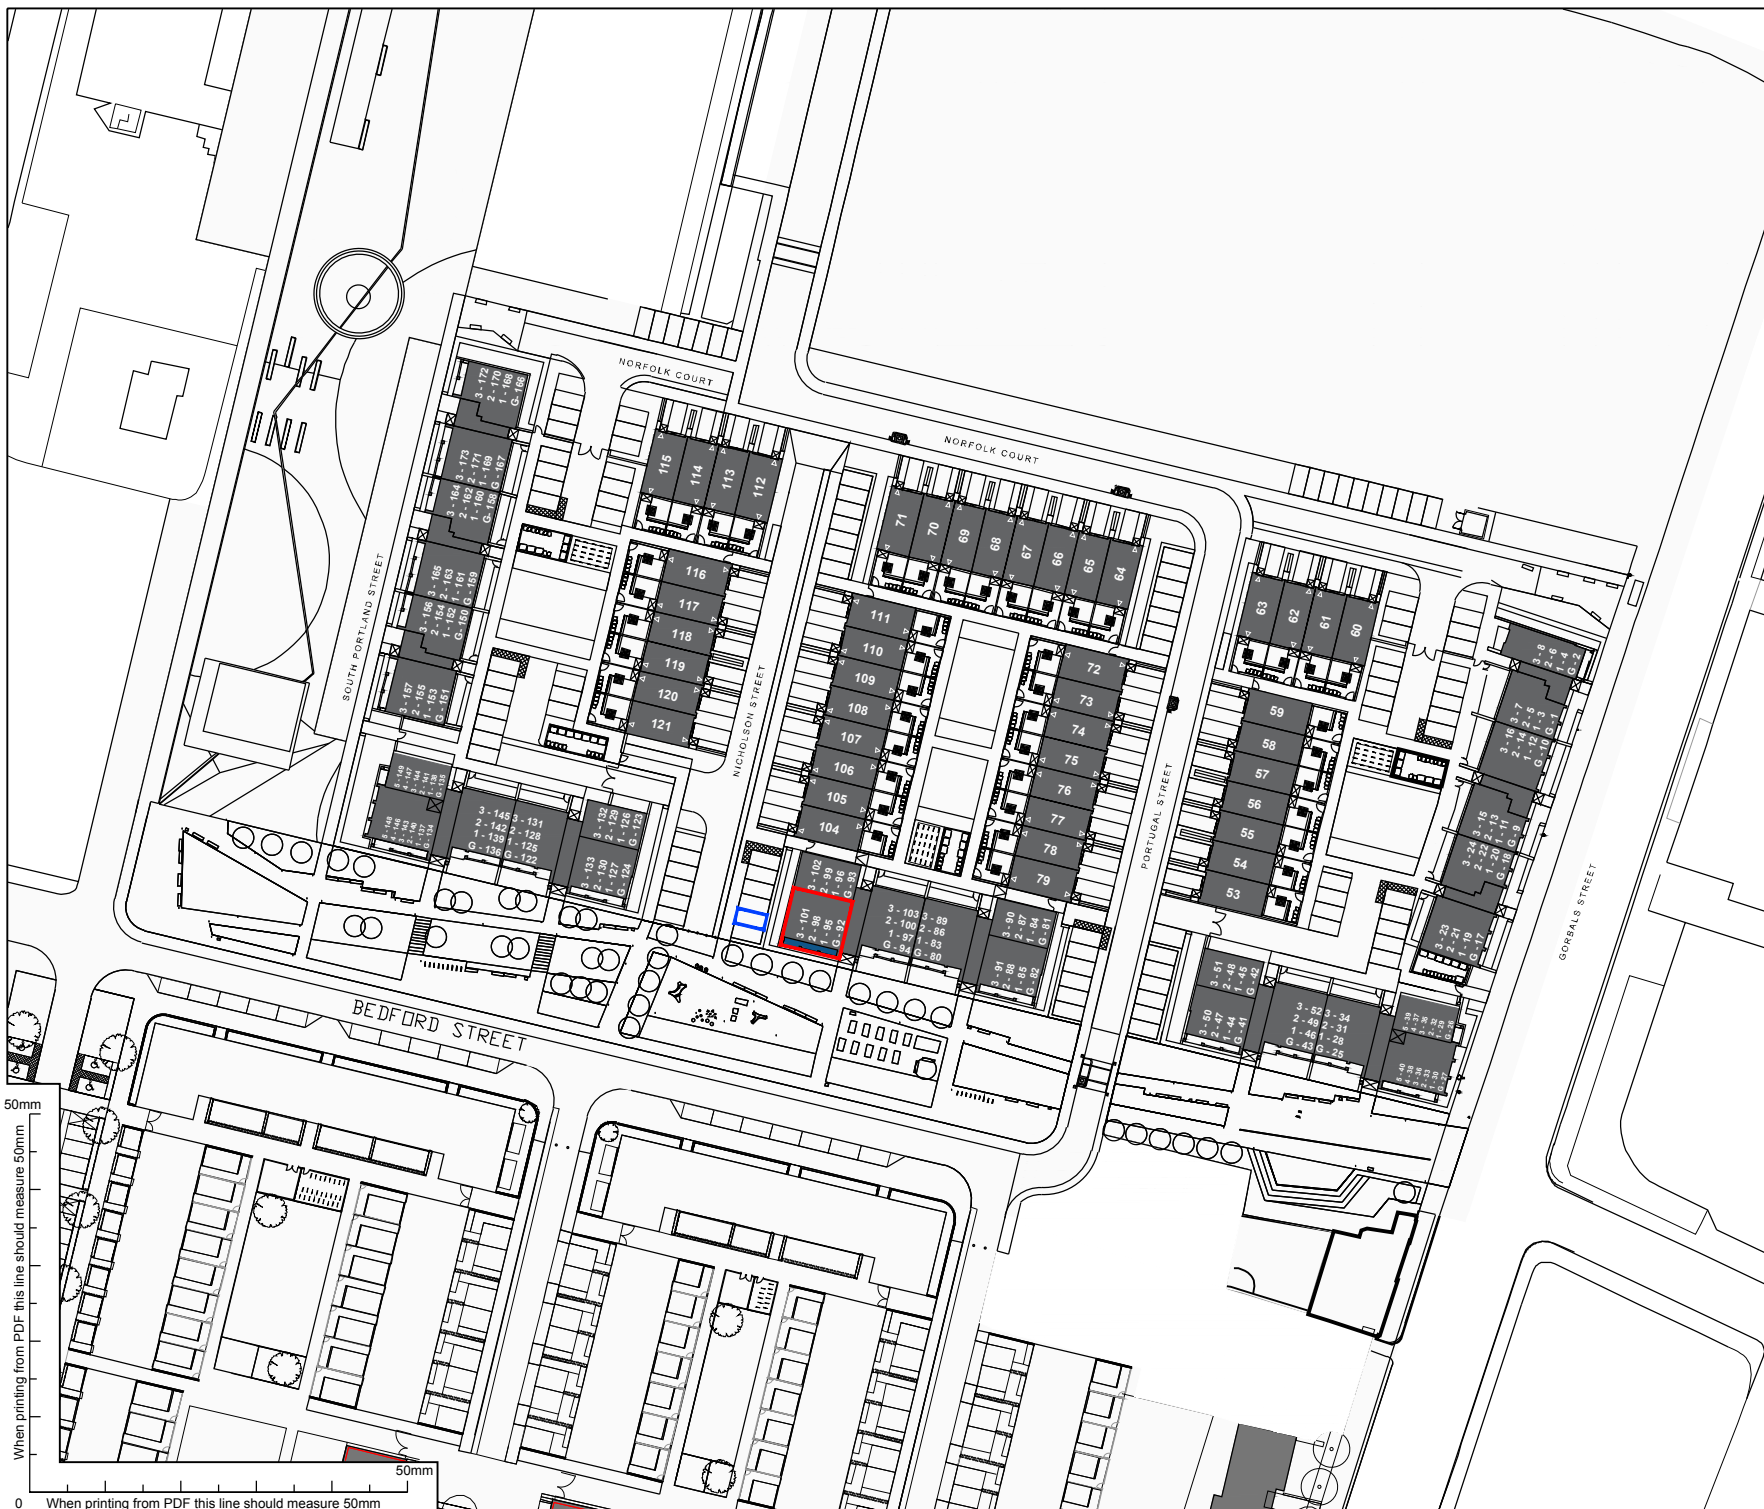

Rev	Date	By	Notes
—	24.07.18	CM	Initial Issue.
A	07.08.18	CM	Graphic updates to solicitors comments

RISK REGISTER			
No.	Date	Description	

NOTES

Title Boundary

Patio / Balcony Area

Parking Space

020M

N


DISCLAIMER:  
This drawing represents the architects, **anderson bell + christie's**, interpretation of the Title Deed, and is subject to approval by the relevant Solicitor's.

DO NOT SCALE  
The Contractor must check & verify all Site & Building Dimensions, Levels & Sewer Inverts at DCM's before commencing work.  
  
This Drawing must be read with the NBS Contract Specification and any related Structural Engineer or Specialist Contractors Drawings.  
  
COPYRIGHT:  
The information contained on this drawing is the sole copyright of anderson bell + christie & may not be reproduced without express written permission.  
  
Anderson Bell Christie Architect's License number for copy or display of OS Data is LIG0388.

Project			
Laurieston Phase 2			
Client			
Urban Union Ltd			
Drawing			
Title Deed Plan - Plot 101 - Third Floor 3/1 8 Bedford Street, Glasgow, G5 9AJ			
Job No.	Dwg No.	Rev.	
1118	TD(0)101	A	
Scale	Sheet	Scale	Sheet
1:1250	A4		
Drawn by	Date Created	Checked by	
CM	10/08/18	CM	

anderson bell + christie  
architects  
  
382 Great Western Road  
Glasgow G4 9HT  
T: (+44) 0141 339 1515  
F: (+44) 0141 339 0505  
E: gen@andersonbellchristie.com  
W: www.andersonbellchristie.com


CAD Ref.

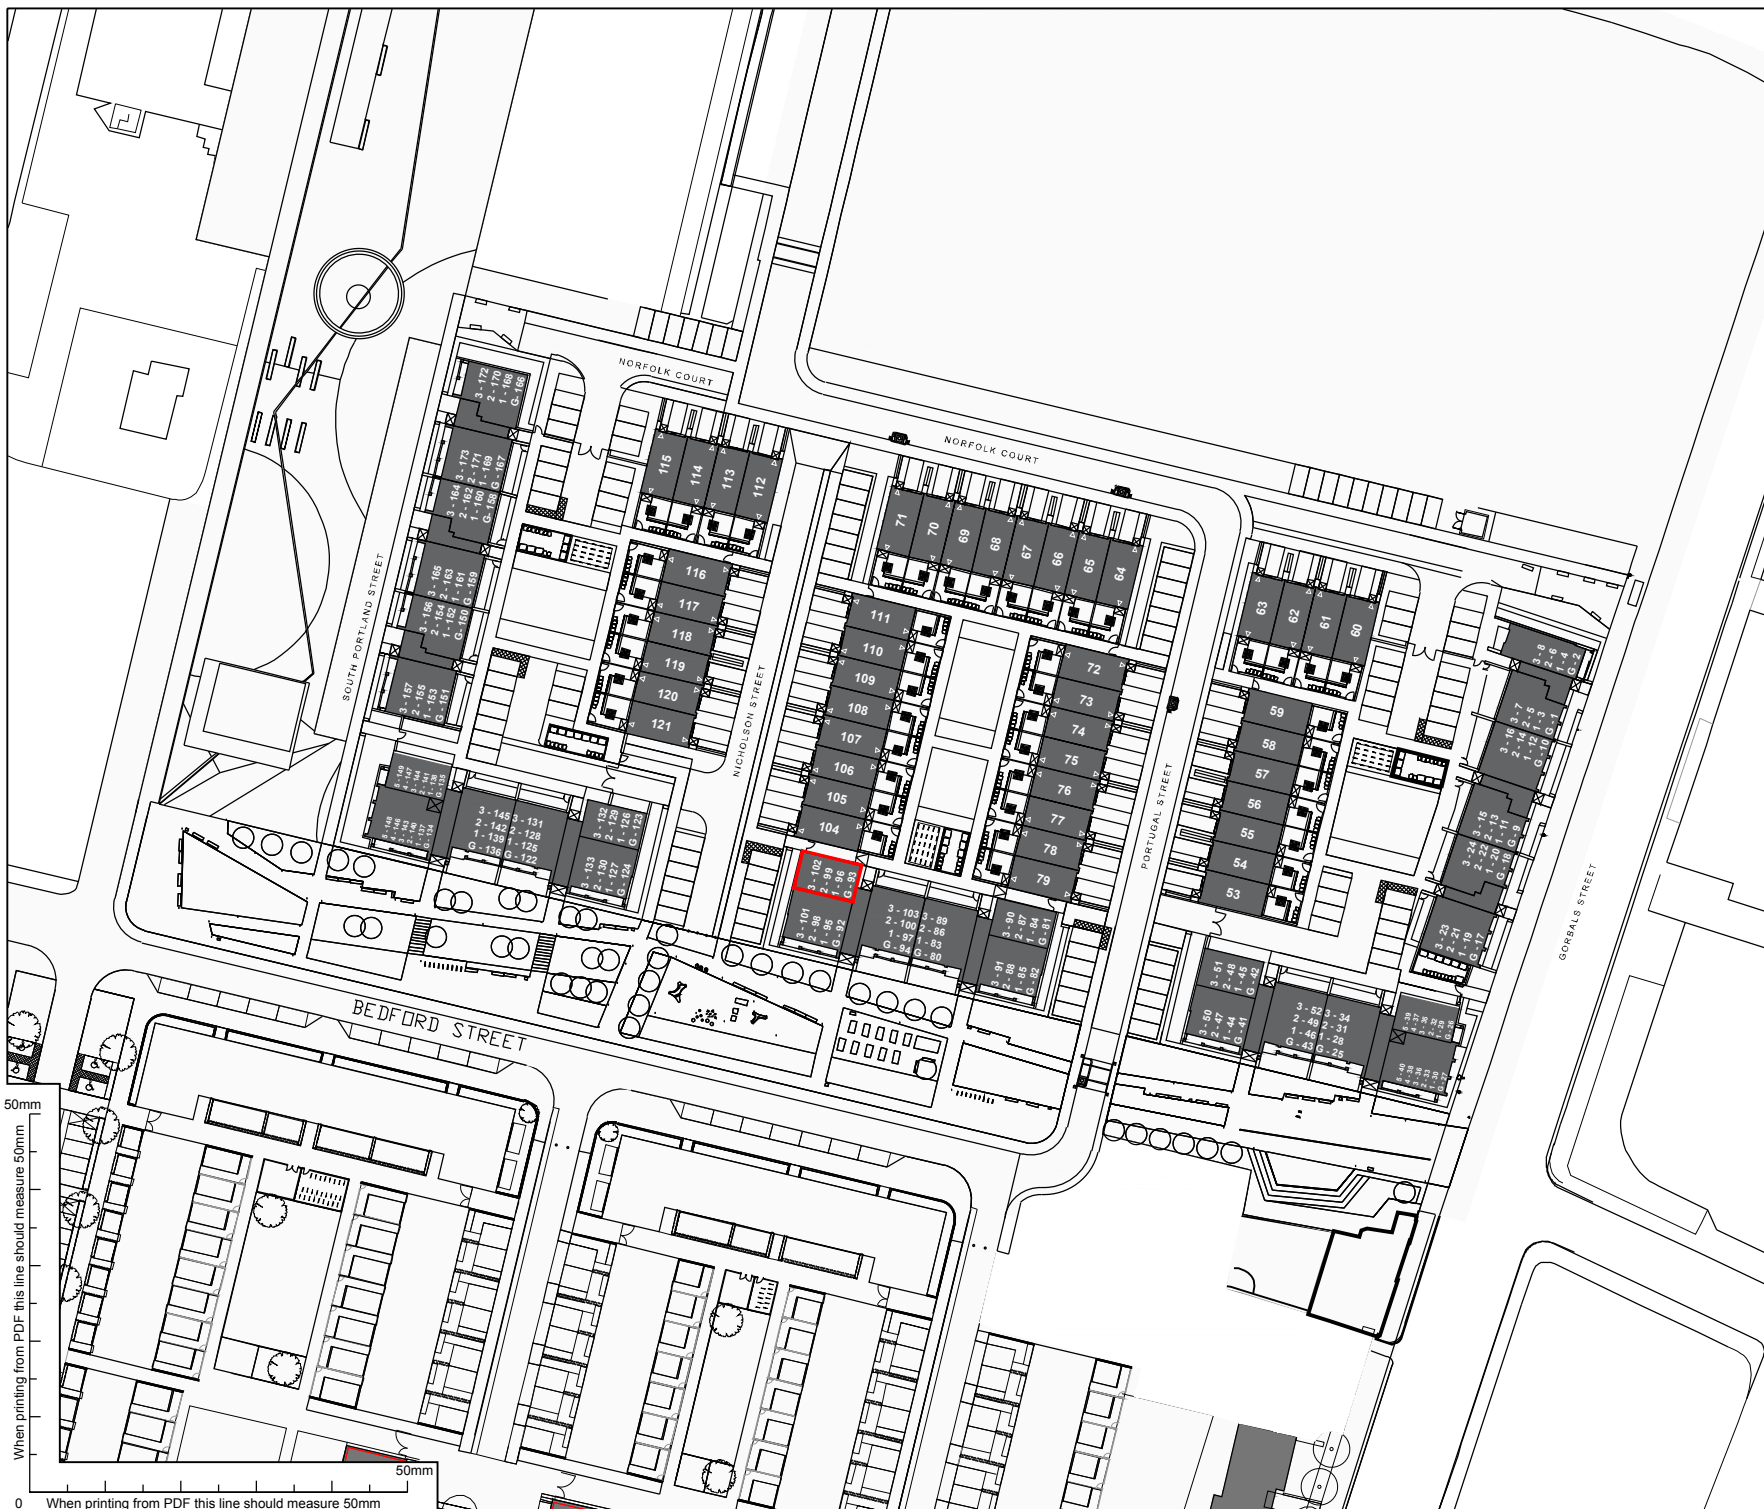



Rev	Date	By	Notes
--	24.07.18	CM	Initial Issue.
A	07.08.18	CM	Graphic updates to solicitors comments

RISK REGISTER		
No.	Date	Description

**NOTES**

 Title Boundary

 0 20M



**DISCLAIMER:**  
This drawing represents the architects, **anderson bell + christie's**, interpretation of the Title Deed, and is subject to approval by the relevant Solicitor's.

**DO NOT SCALE**  
The Contractor must check & verify all Site & Building Dimensions, Levels & Sewer Inverts at DCM's before commencing work.

This Drawing must be read with the NBS Contract Specification and any related Structural Engineer or Specialist Contractors Drawings.

**COPYRIGHT:**  
The information contained on this drawing is the sole copyright of anderson bell + christie & may not be reproduced without express written permission.

Anderson Bell Christie Architect's License number for copy or display of OS Data is LIG0388.

Project  
Laurieston Phase 2

Client  
Urban Union Ltd

Drawing  
Title Deed Plan - Plot 102 - Third Floor  
3/2 8 Bedford Street, Glasgow, G5 9AJ

Job No.	Dwg No.	Rev.
1118	TD(0)102	A

Scale	Sheet	Scale	Sheet	Scale	Sheet
1:1250	A4				


Drawn by	Date Created	Checked by
CM	10/08/18	CM

**anderson bell + christie**  
architects

382 Great Western Road  
Glasgow G4 9HT  
T: (+44) 0141 339 1515  
F: (+44) 0141 339 0505  
E: gen@andersonbellchristie.com  
W: www.andersonbellchristie.com

CAD Ref.



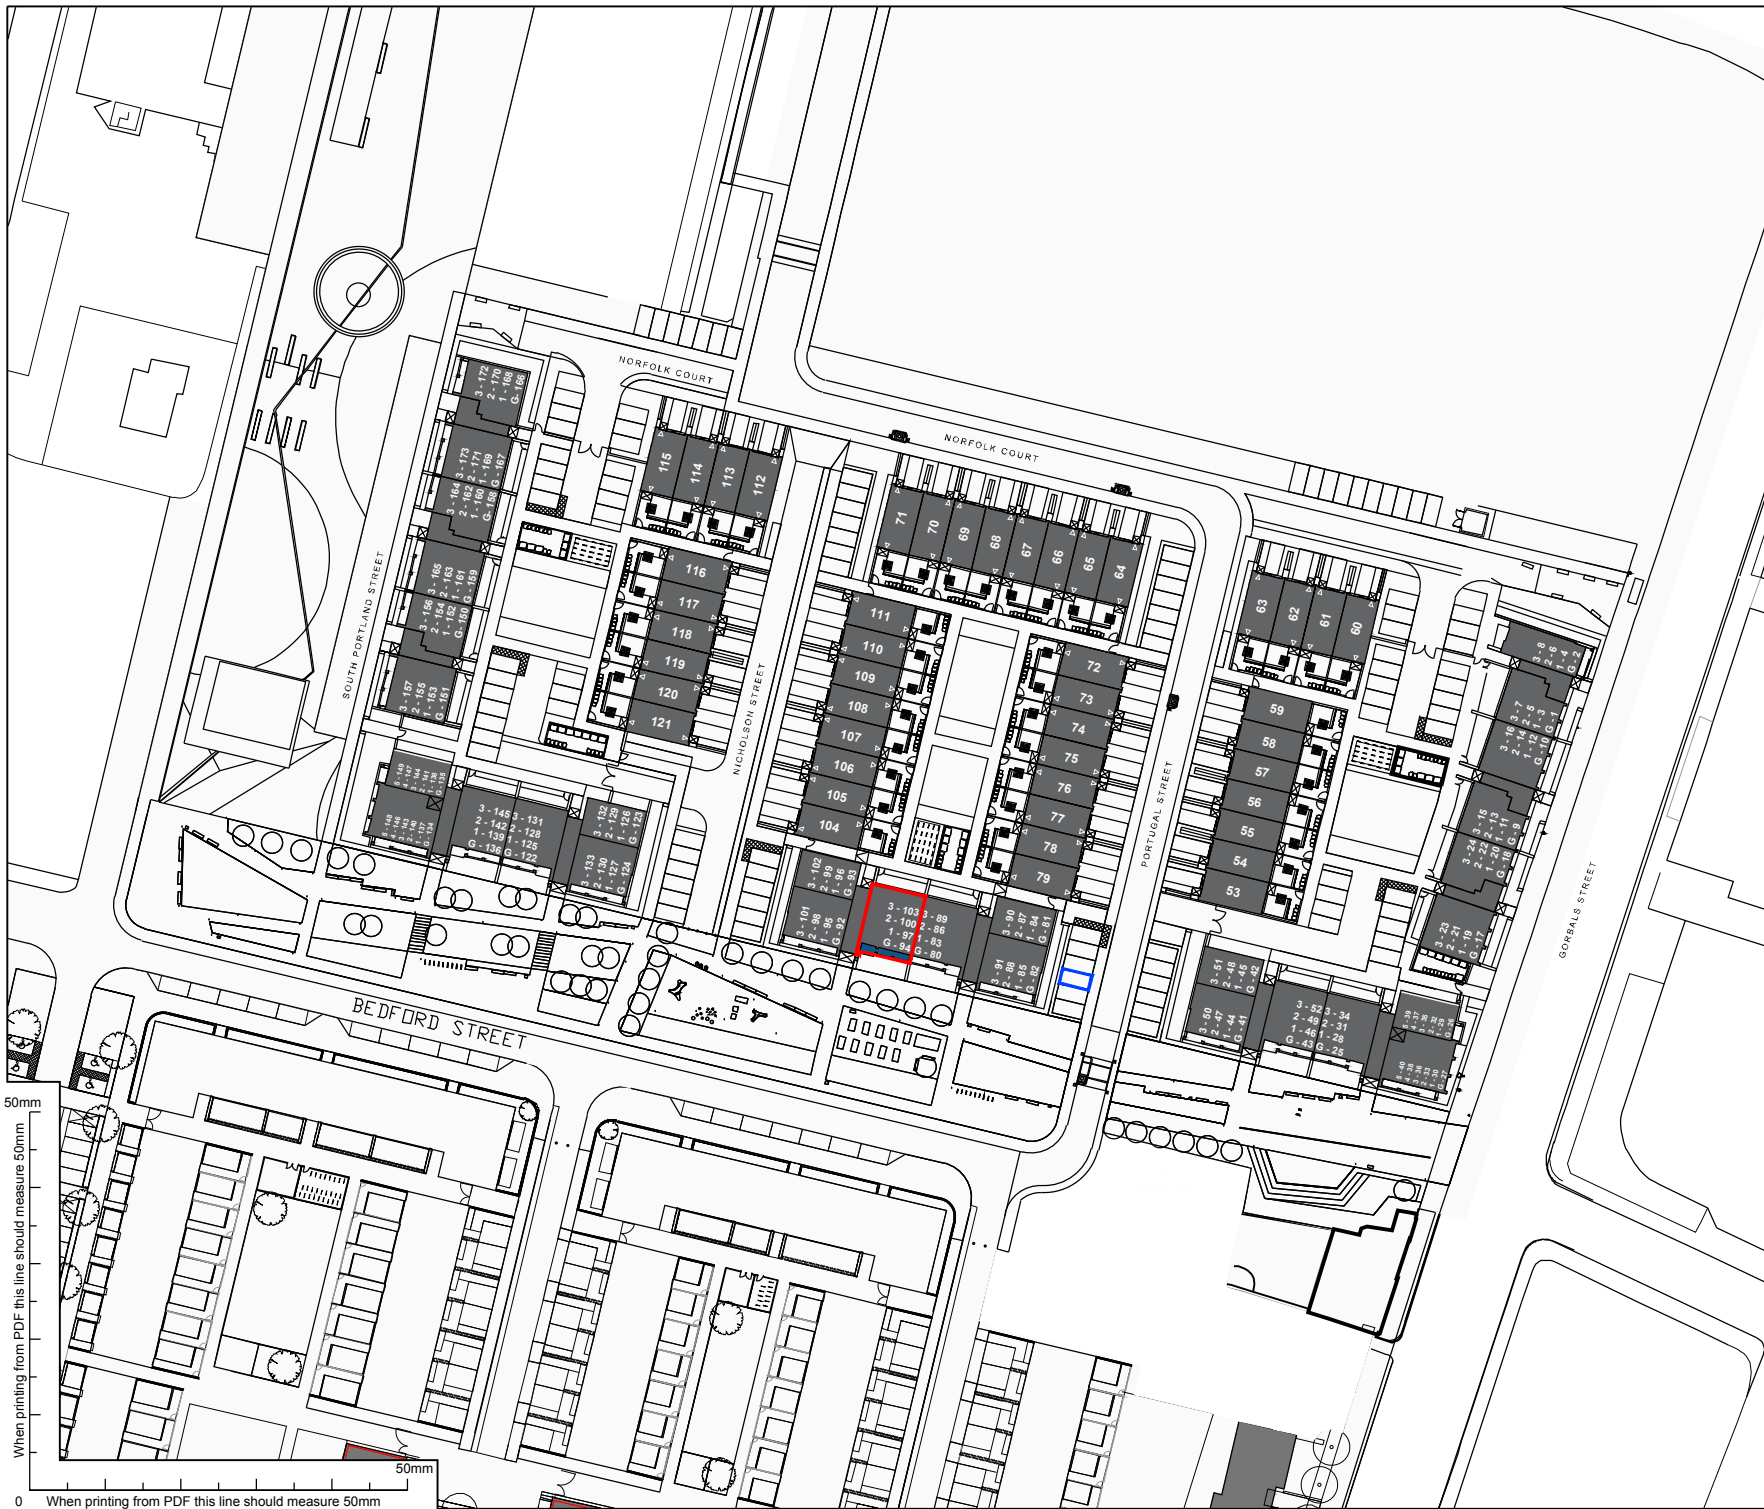

Rev	Date	By	Notes
—	24.07.18	CM	Initial Issue.
A	07.08.18	CM	Graphic updates to solicitors comments
B	16.07.19	MS	Redline Revised

RISK REGISTER		
No.	Date	Description

**NOTES**

Title Boundary

Patio / Balcony Area

Parking Space

0 20M

**DISCLAIMER:**  
This drawing represents the architects, **anderson bell + christie's**, interpretation of the Title Deed, and is subject to approval by the relevant Solicitor's.

**DO NOT SCALE**  
The Contractor must check & verify all Site & Building Dimensions, Levels & Sewer Inverts at DCM's before commencing work.

This Drawing must be read with the NBS Contract Specification and any related Structural Engineer or Specialist Contractors Drawings.

**COPYRIGHT:**  
The information contained on this drawing is the sole copyright of anderson bell + christie & may not be reproduced without express written permission.

Anderson Bell Christie Architect's License number for copy or display of OS Data is LIG0388.

Project  
Laurieston Phase 2

Client  
Urban Union Ltd

Drawing  
Title Deed Plan - Plot 103 - Third Floor  
3/3 8 Bedford Street, Glasgow, G5 9AJ

Job No.	Dwg No.	Rev.
1118	TD(0)103	B


Scale	Sheet	Scale	Sheet	Scale	Sheet
1:1250	A4				

Drawn by	Date Created	Checked by
CM	10/08/18	CM

**anderson bell + christie**  
architects

382 Great Western Road  
Glasgow G4 9HT  
T: (+44) 0141 339 1515  
F: (+44) 0141 339 0505  
E: gen@andersonbellchristie.com  
W: www.andersonbellchristie.com


CAD Ref.

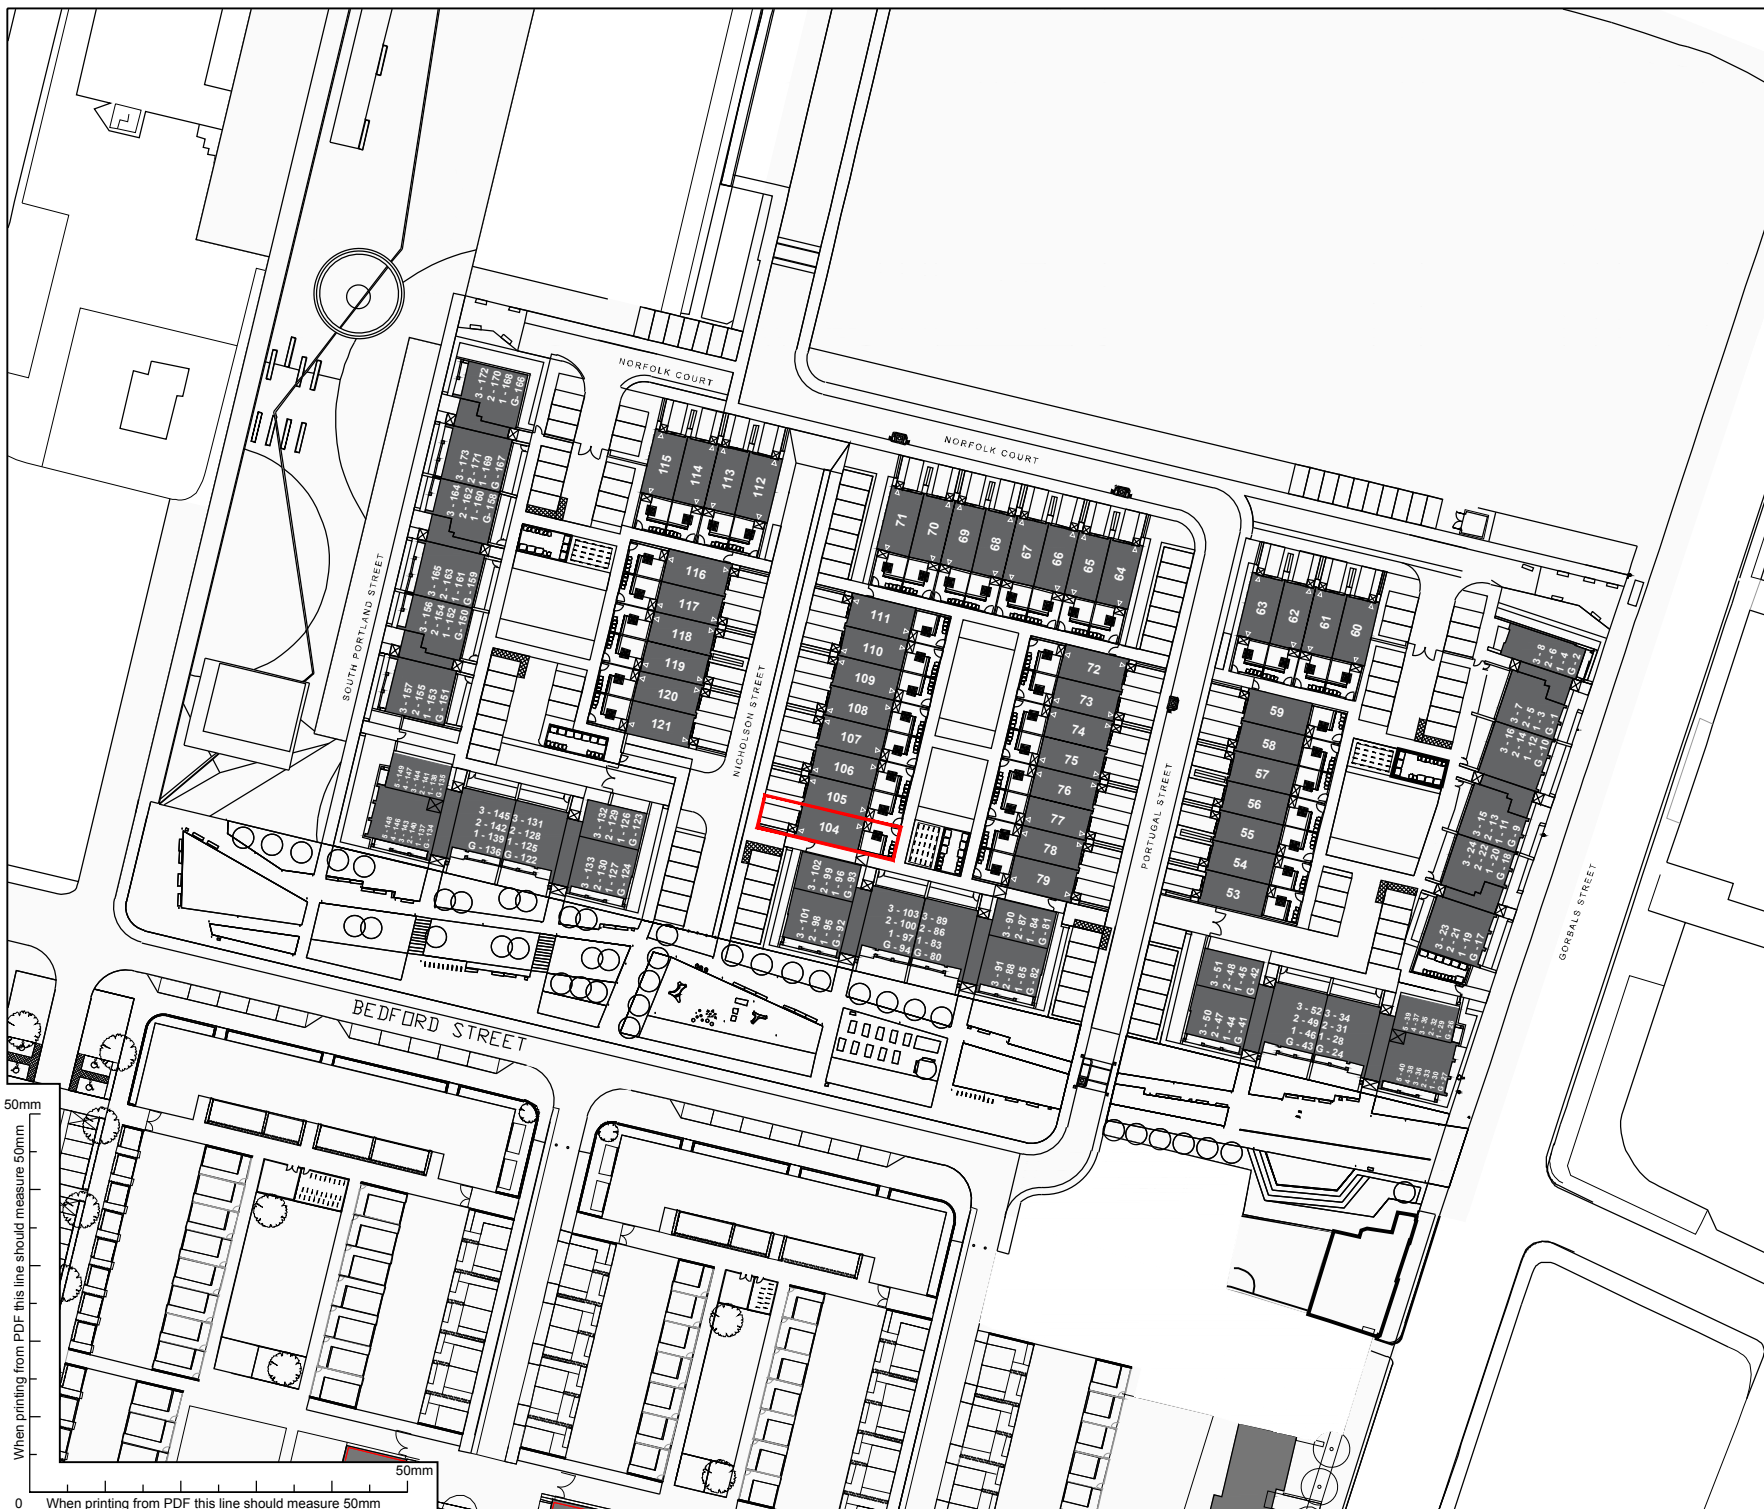



Rev	Date	By	Notes
—	11.07.18	AH	Initial Issue.
A	07.08.18	CM	Title updates to solicitors comments

RISK REGISTER		
No.	Date	Description

**NOTES**

 Title Boundary

 0 20M



**DISCLAIMER:**  
This drawing represents the architects, **anderson bell + christie's**, interpretation of the Title Deed, and is subject to approval by the relevant Solicitor's.

**DO NOT SCALE**  
The Contractor must check & verify all Site & Building Dimensions, Levels & Sewer Inverts at DCM's before commencing work.

This Drawing must be read with the NBS Contract Specification and any related Structural Engineer or Specialist Contractors Drawings.

**COPYRIGHT:**  
The information contained on this drawing is the sole copyright of anderson bell + christie & may not be reproduced without express written permission.

Anderson Bell Christie Architect's License number for copy or display of OS Data is LIG0388.

**INFORMATION**

Project  
Laurieston Phase 2

Client  
Urban Union Ltd

Drawing  
Title Deed Plan - Plot 104  
113 Nicholson Street, Glasgow, G5 9AR

Job No.	Dwg No.	Rev.
1118	TD(0)104	A

Scale	Sheet	Scale	Sheet	Scale	Sheet
1:1250	A4				


Drawn by	Date Created	Checked by
CM	10/08/18	CM

**anderson bell + christie**  
architects

382 Great Western Road  
Glasgow G4 9HT  
T: (+44) 0141 339 1515  
F: (+44) 0141 339 0505  
E: gen@andersonbellchristie.com  
W: www.andersonbellchristie.com

CAD Ref.



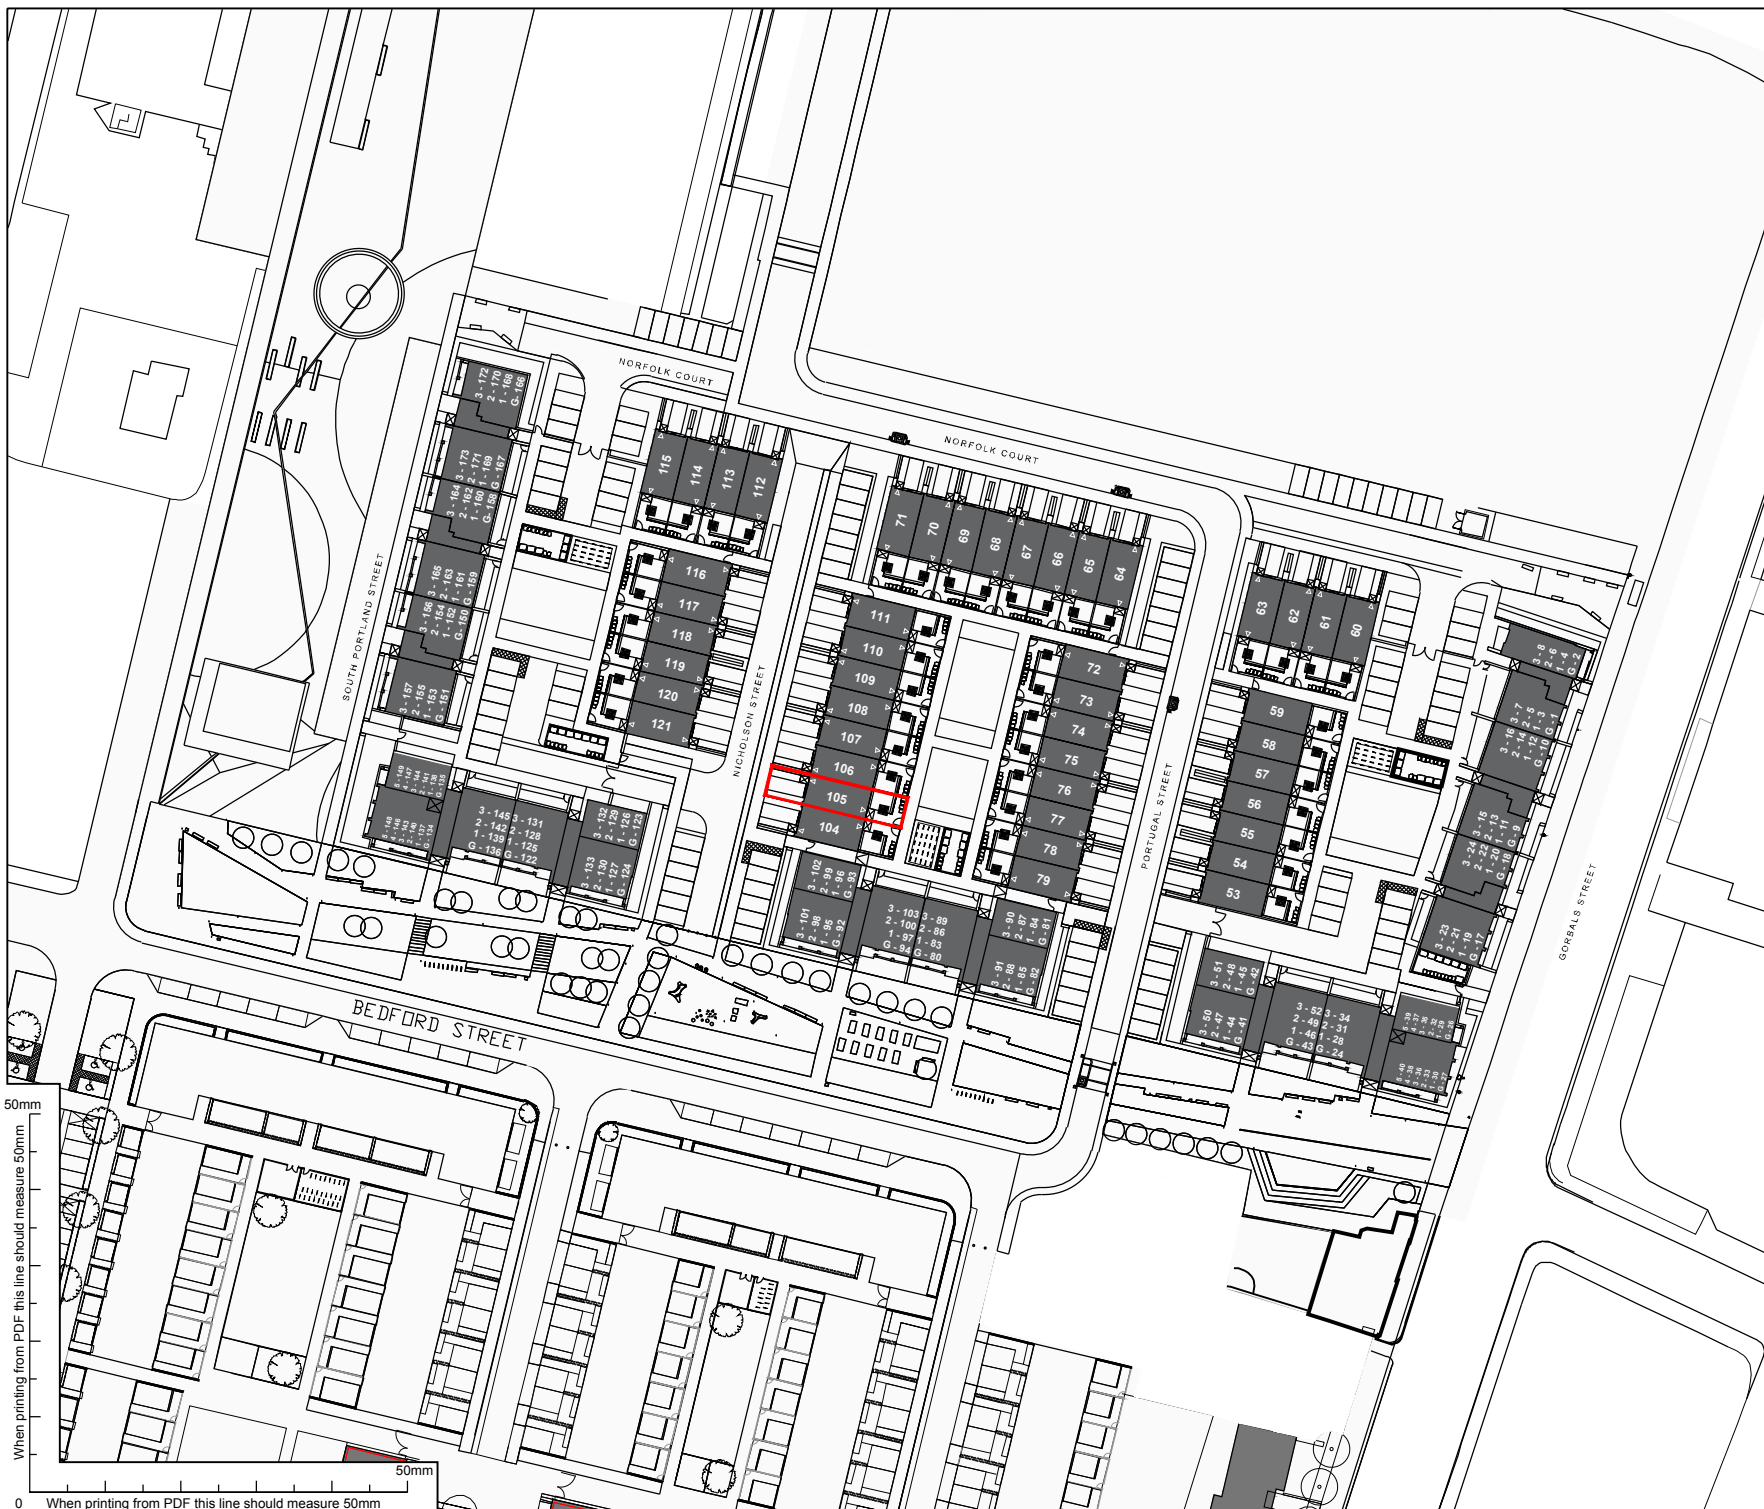




Rev	Date	By	Notes
—	11.07.18	AH	Initial Issue.
A	07.08.18	CM	Title updates to solicitors comments

RISK REGISTER		
No.	Date	Description

**NOTES**

 Title Boundary

 0 20M



**DISCLAIMER:**  
This drawing represents the architects, **anderson bell + christie's**, interpretation of the Title Deed, and is subject to approval by the relevant Solicitor's.

**DO NOT SCALE**  
The Contractor must check & verify all Site & Building Dimensions, Levels & Sewer Inverts at DCM's before commencing work.

This Drawing must be read with the NBS Contract Specification and any related Structural Engineer or Specialist Contractors Drawings.

**COPYRIGHT:**  
The information contained on this drawing is the sole copyright of anderson bell + christie & may not be reproduced without express written permission.

Anderson Bell Christie Architect's License number for copy or display of OS Data is LIG0388.

**INFORMATION**

Project  
Laurieston Phase 2

Client  
Urban Union Ltd

Drawing  
Title Deed Plan - Plot 105  
111 Nicholson Street, Glasgow, G5 9AR

Job No.	Dwg No.	Rev.
<b>1118</b>	<b>TD(0)105</b>	<b>A</b>


Scale	Sheet	Scale	Sheet	Scale	Sheet
1:1250	A4				

Drawn by	Date Created	Checked by
CM	10/08/18	CM

**anderson bell + christie**  
architects

382 Great Western Road  
Glasgow G4 9HT  
T: (+44) 0141 339 1515  
F: (+44) 0141 339 0505  
E: gen@andersonbellchristie.com  
W: www.andersonbellchristie.com

CAD Ref.

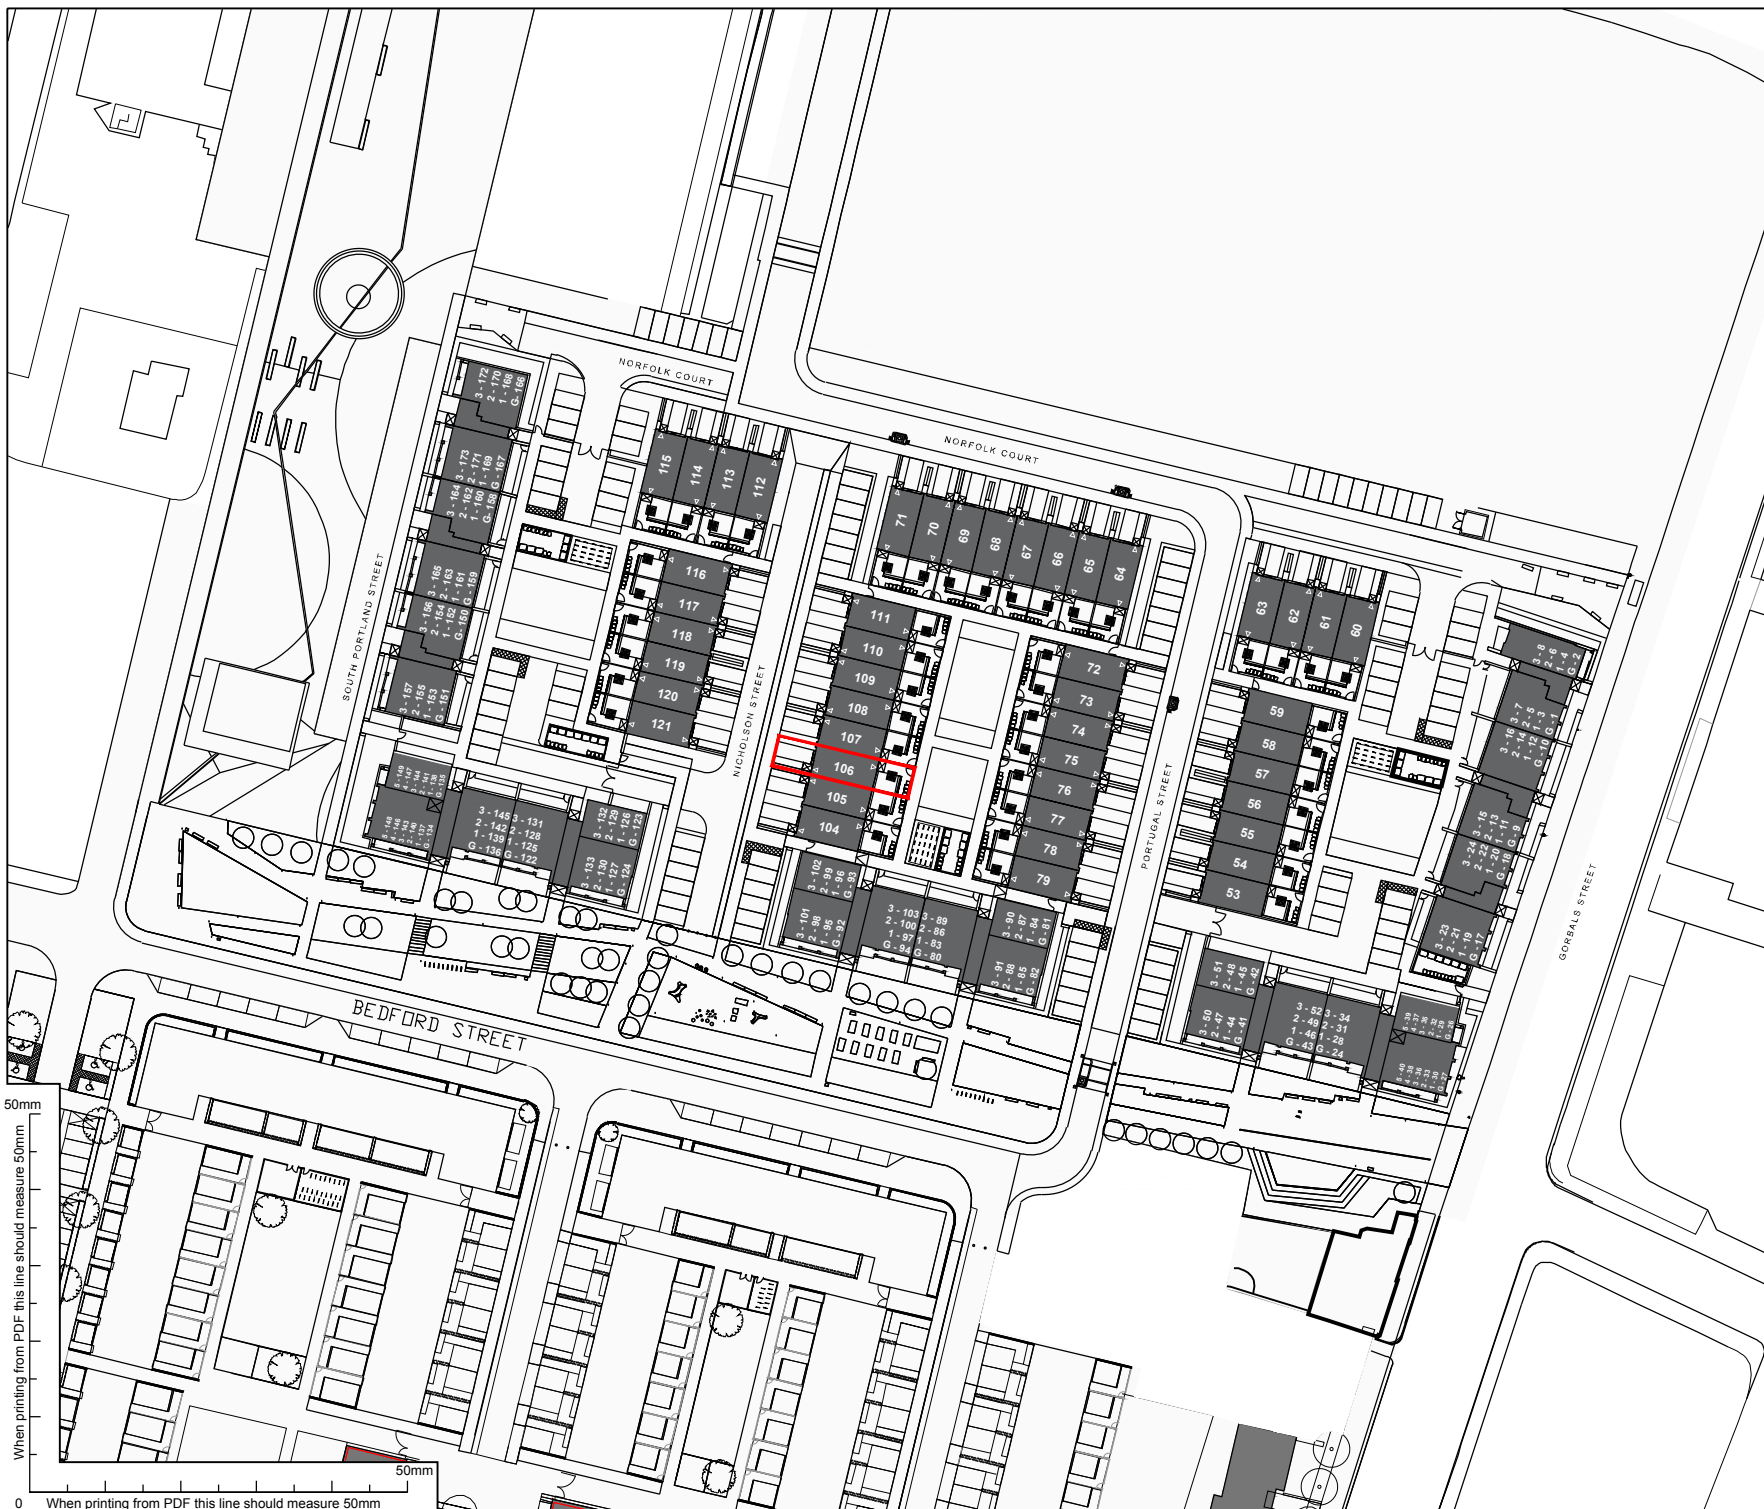

Rev	Date	By	Notes
—	11.07.18	AH	Initial Issue.
A	07.08.18	CM	Title updates to solicitors comments

RISK REGISTER		
No.	Date	Description

**NOTES**

Title Boundary

0 20M

**DISCLAIMER:**  
This drawing represents the architects, **anderson bell + christie's**, interpretation of the Title Deed, and is subject to approval by the relevant Solicitor's.

**DO NOT SCALE**  
The Contractor must check & verify all Site & Building Dimensions, Levels & Sewer Inverts at DCM's before commencing work.

This Drawing must be read with the NBS Contract Specification and any related Structural Engineer or Specialist Contractors Drawings.

**COPYRIGHT:**  
The information contained on this drawing is the sole copyright of anderson bell + christie & may not be reproduced without express written permission.

Anderson Bell Christie Architect's License number for copy or display of OS Data is LIG0388.

**INFORMATION**

Project  
Laurieston Phase 2

Client  
Urban Union Ltd

Drawing  
Title Deed Plan - Plot 10  
109 Nicholson Street, Glasgow, G5 9AR

Job No.	Dwg No.	Rev.
<b>1118</b>	<b>TD(0)10</b>	<b>A</b>

Scale	Sheet	Scale	Sheet	Scale	Sheet
1:1250	A4				


Drawn by	Date Created	Checked by
CM	10/08/18	CM

**anderson bell + christie**  
architects


382 Great Western Road  
Glasgow G4 9HT  
T: (+44) 0141 339 1515  
F: (+44) 0141 339 0505  
E: gen@andersonbellchristie.com  
W: www.andersonbellchristie.com

CAD Ref.



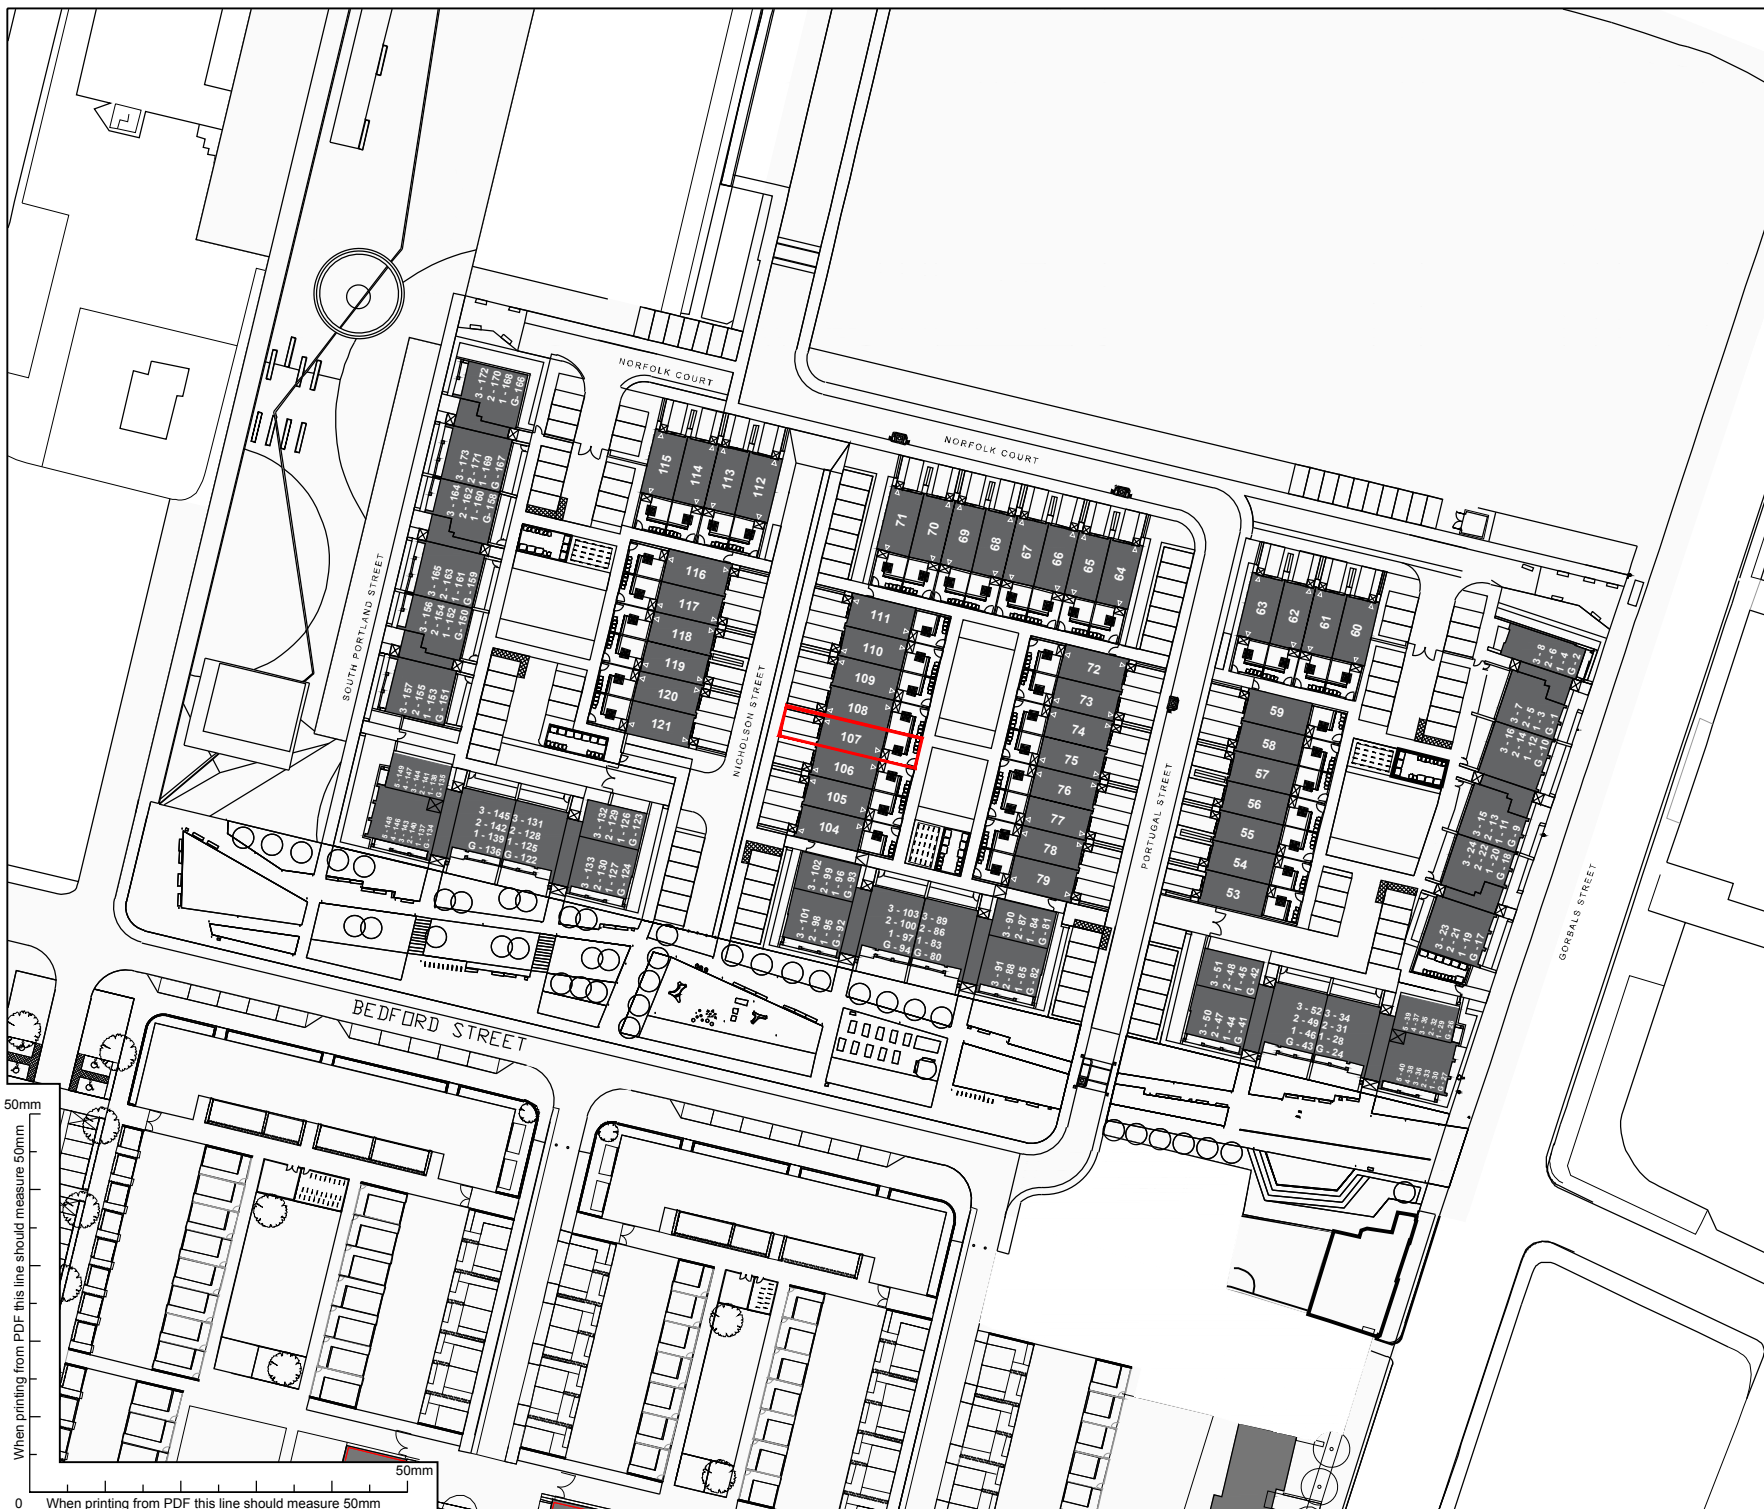


When printing from PDF this line should measure 50mm

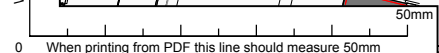



Rev	Date	By	Notes
—	11.07.18	AH	Initial Issue.
A	07.08.18	CM	Title updates to solicitors comments

RISK REGISTER		
No.	Date	Description

**NOTES**

 Title Boundary

 0 20M



**DISCLAIMER:**  
This drawing represents the architects, **anderson bell + christie's**, interpretation of the Title Deed, and is subject to approval by the relevant Solicitor's.

**DO NOT SCALE**  
The Contractor must check & verify all Site & Building Dimensions, Levels & Sewer Inverts at DCM's before commencing work.

This Drawing must be read with the NBS Contract Specification and any related Structural Engineer or Specialist Contractors Drawings.

**COPYRIGHT:**  
The information contained on this drawing is the sole copyright of anderson bell + christie & may not be reproduced without express written permission.

Anderson Bell Christie Architect's License number for copy or display of OS Data is LIG0388.

**INFORMATION**

Project  
Laurieston Phase 2

Client  
Urban Union Ltd

Drawing  
Title Deed Plan - Plot 107  
107 Nicholson Street, Glasgow, G5 9AR

Job No.	Dwg No.	Rev.
<b>1118</b>	<b>TD(0)107</b>	<b>A</b>


Scale	Sheet	Scale	Sheet	Scale	Sheet
1:1250	A4				

Drawn by	Date Created	Checked by
CM	10/08/18	CM

**anderson bell + christie**  
architects

382 Great Western Road  
Glasgow G4 9HT  
T: (+44) 0141 339 1515  
F: (+44) 0141 339 0505  
E: gen@andersonbellchristie.com  
W: www.andersonbellchristie.com


CAD Ref.

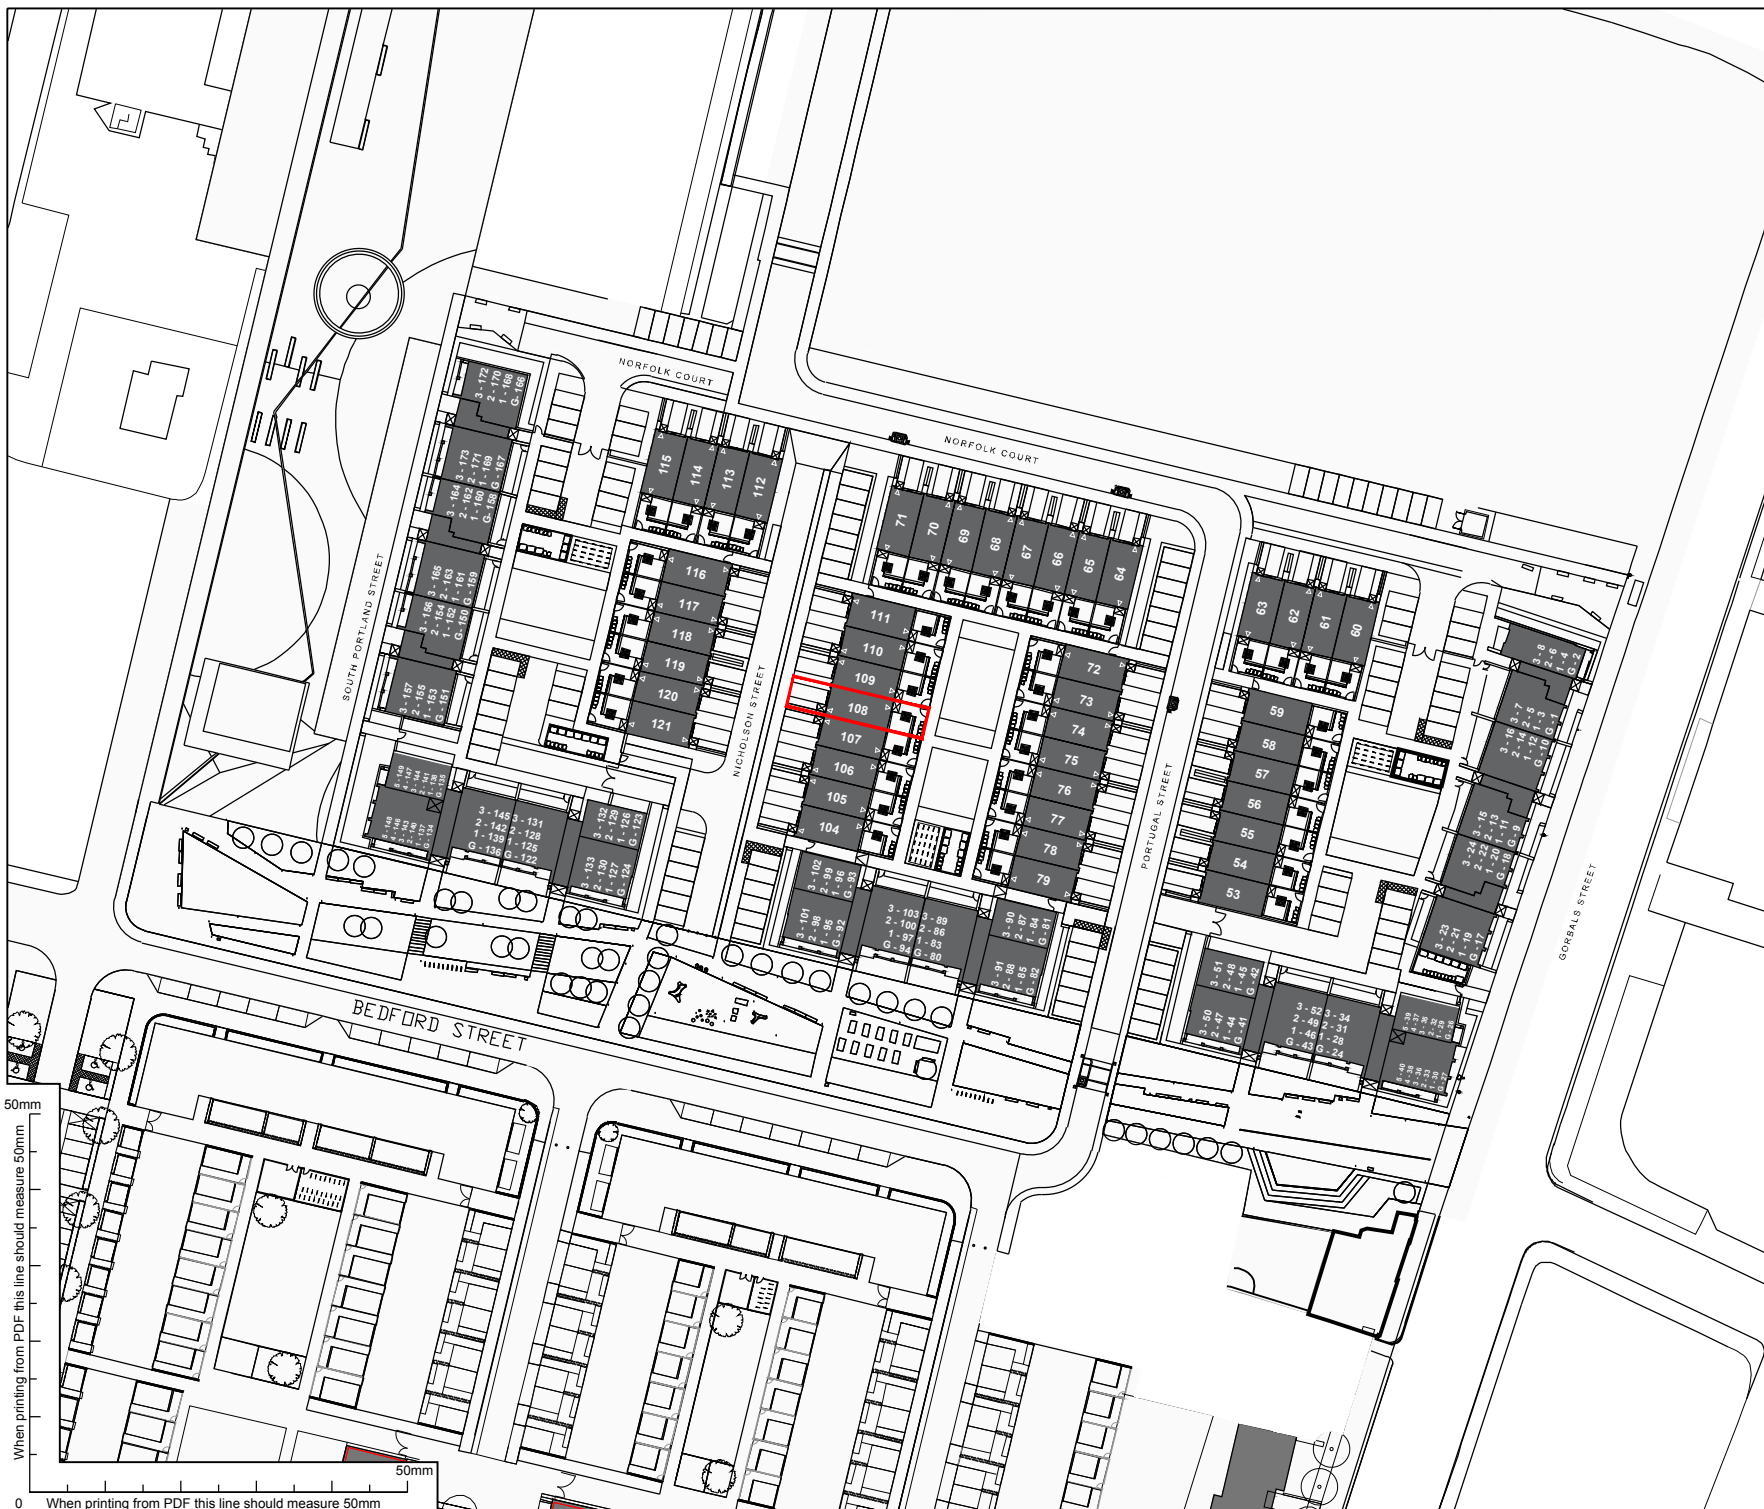



Rev	Date	By	Notes
—	11.07.18	AH	Initial Issue.
A	07.08.18	CM	Title updates to solicitors comments

RISK REGISTER		
No.	Date	Description

**NOTES**

 Title Boundary

 0 20M



**DISCLAIMER:**  
This drawing represents the architects, **anderson bell + christie's**, interpretation of the Title Deed, and is subject to approval by the relevant Solicitor's.

**DO NOT SCALE**  
The Contractor must check & verify all Site & Building Dimensions, Levels & Sewer Inverts at DCM's before commencing work.

This Drawing must be read with the NBS Contract Specification and any related Structural Engineer or Specialist Contractors Drawings.

**COPYRIGHT:**  
The information contained on this drawing is the sole copyright of anderson bell + christie & may not be reproduced without express written permission.

Anderson Bell Christie Architect's License number for copy or display of OS Data is LIG0388.

## INFORMATION

Project Laurieston Phase 2		
Client Urban Union Ltd		
Drawing Title Deed Plan - Plot 108 105 Nicholson Street, Glasgow, G5 9AR		
Job No. <b>1118</b>	Dwg No. <b>TD(0)108</b>	Rev. <b>A</b>
Scale 1:1250	Sheet A4	Scale Sheet
Drawn by CM	Date Created 10/08/18	Checked by CM

**anderson bell + christie**  
architects

382 Great Western Road  
Glasgow G4 9HT  
T: (+44) 0141 339 1515  
F: (+44) 0141 339 0505  
E: gen@andersonbellchristie.com  
W: www.andersonbellchristie.com

CAD Ref.








Rev	Date	By	Notes
—	11.07.18	AH	Initial Issue.
A	07.08.18	CM	Title updates to solicitors comments

RISK REGISTER		
No.	Date	Description

**NOTES**

 Title Boundary

 0 20M



**DISCLAIMER:**  
This drawing represents the architects, **anderson bell + christie's**, interpretation of the Title Deed, and is subject to approval by the relevant Solicitor's.

**DO NOT SCALE**  
The Contractor must check & verify all Site & Building Dimensions, Levels & Sewer Inverts at DCM's before commencing work.

This Drawing must be read with the NBS Contract Specification and any related Structural Engineer or Specialist Contractors Drawings.

**COPYRIGHT:**  
The information contained on this drawing is the sole copyright of anderson bell + christie & may not be reproduced without express written permission.

Anderson Bell Christie Architect's License number for copy or display of OS Data is LIG0388.

**INFORMATION**

Project  
Laurieston Phase 2

Client  
Urban Union Ltd

Drawing  
Title Deed Plan - Plot 109  
103 Nicholson Street, Glasgow, G5 9AR

Job No.	Dwg No.	Rev.
<b>1118</b>	<b>TD(0)109</b>	<b>A</b>

Scale	Sheet	Scale	Sheet	Scale	Sheet
1:1250	A4				

Drawn by	Date Created	Checked by
CM	10/08/18	CM

**anderson bell + christie**  
architects

382 Great Western Road  
Glasgow G4 9HT  
T: (+44) 0141 339 1515  
F: (+44) 0141 339 0505  
E: gen@andersonbellchristie.com  
W: www.andersonbellchristie.com


CAD Ref.





Rev	Date	By	Notes
—	11.07.18	AH	Initial Issue.
A	07.08.18	CM	Title updates to solicitors comments

RISK REGISTER		
No.	Date	Description

**NOTES**

 Title Boundary

 0 20M



**DISCLAIMER:**  
This drawing represents the architects, **anderson bell + christie's**, interpretation of the Title Deed, and is subject to approval by the relevant Solicitor's.

**DO NOT SCALE**  
The Contractor must check & verify all Site & Building Dimensions, Levels & Sewer Inverts at DCM's before commencing work.

This Drawing must be read with the NBS Contract Specification and any related Structural Engineer or Specialist Contractors Drawings.

**COPYRIGHT:**  
The information contained on this drawing is the sole copyright of anderson bell + christie & may not be reproduced without express written permission.

Anderson Bell Christie Architect's License number for copy or display of OS Data is LIG0388.

**INFORMATION**

Project  
Laurieston Phase 2

Client  
Urban Union Ltd

Drawing  
Title Deed Plan - Plot 110  
101 Nicholson Street, Glasgow, G5 9AR

Job No.	Dwg No.	Rev.
<b>1118</b>	<b>TD(0)110</b>	<b>A</b>

Scale	Sheet	Scale	Sheet	Scale	Sheet
1:1250	A4				

Drawn by	Date Created	Checked by
CM	10/08/18	CM

**anderson bell + christie**  
architects


382 Great Western Road  
Glasgow G4 9HT  
T: (+44) 0141 339 1515  
F: (+44) 0141 339 0505  
E: gen@andersonbellchristie.com  
W: www.andersonbellchristie.com

CAD Ref.






When printing from PDF this line should measure 50mm

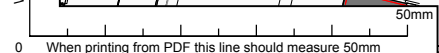



Rev	Date	By	Notes
—	11.07.18	AH	Initial Issue.
A	07.08.18	CM	Title updates to solicitors comments

RISK REGISTER		
No.	Date	Description

**NOTES**

 Title Boundary

 0 20M



**DISCLAIMER:**  
This drawing represents the architects, **anderson bell + christie's**, interpretation of the Title Deed, and is subject to approval by the relevant Solicitor's.

**DO NOT SCALE**  
The Contractor must check & verify all Site & Building Dimensions, Levels & Sewer Inverts at DCM's before commencing work.

This Drawing must be read with the NBS Contract Specification and any related Structural Engineer or Specialist Contractors Drawings.

**COPYRIGHT:**  
The information contained on this drawing is the sole copyright of anderson bell + christie & may not be reproduced without express written permission.

Anderson Bell Christie Architect's License number for copy or display of OS Data is LIG0388.

**INFORMATION**

Project  
Laurieston Phase 2

Client  
Urban Union Ltd

Drawing  
Title Deed Plan - Plot 111  
99 Nicholson Street, Glasgow, G5 9AR

Job No.	Dwg No.	Rev.
<b>1118</b>	<b>TD(0)111</b>	<b>A</b>

Scale	Sheet	Scale	Sheet	Scale	Sheet
1:1250	A4				

Drawn by	Date Created	Checked by
CM	10/08/18	CM

**anderson bell + christie**  
architects

382 Great Western Road  
Glasgow G4 9HT  
T: (+44) 0141 339 1515  
F: (+44) 0141 339 0505  
E: gen@andersonbellchristie.com  
W: www.andersonbellchristie.com

CAD Ref.