


Second Floor Level




First Floor Level

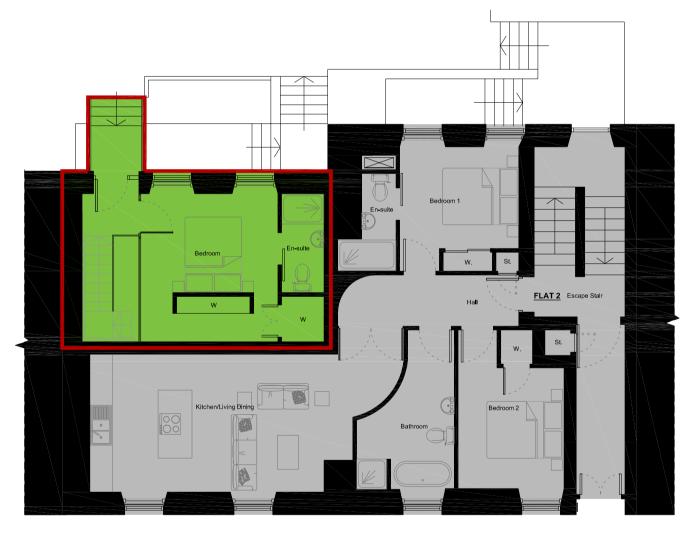

Ground Floor Level




Basement Level

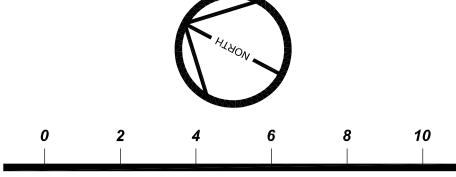


SCALE 1:100 (A2) LENGTHS SHOWN IN METRES

All dimensions and levels to be checked on site prior to the commencement of work. Architect to be informed of any discrepancies prior to the commencement of work. Unspecified dimensions are not to be scaled off this drawing. All dimensions are in millimetres unless stated otherwise. If any dimensions or details conflict please notify the Architect immediately. This drawing is to be used for STATUTORY purposes only. This is not a CONSTRUCTION drawing.

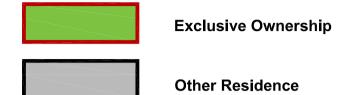

The development registered under title ABN94956 and plots 1 to 4 within have been DPA approved by:

D MacDonald - 02/12/2021
David MacDonald (DPA Officer)

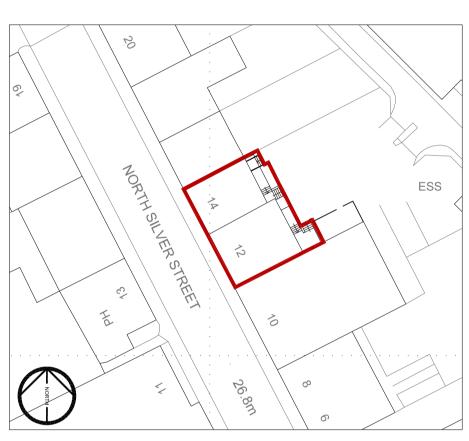

Location Plan | 1:500

### Revisions :

B BS

Generally Updated As Per Comments

C BS 23.10.2021 Flat 1 Layout Updated.


D BS 25.10.2021 Red line extended.

E BS 28.10.2021 Red line extended.

Project			
Flatted Development			
Client		JON FRULLANI ARCHITECT	
Diamond Property Developments			
Address		Drawing Title	
12-14 North Silver Street		Flat 1 Title Plan	
Aberdeen		Issue Status	Drawing No.
AB10 1RL		Legal	6553_L_710
Designer	Date	Scale	Revision
BS/AG	April 21	1:100 @ A2	E
t: 01382 224828 m: 07808 726306 e: jon@jfarchitect.co.uk w: jfarchitect.co.uk f: facebook.com/jfarchitect a: unit 5, district 10, greenmarket, dundee, dd1 4qb			

e: jon@jfarchitect.co.uk w: jfarchitect.co.uk f: facebook.com/jfarchitect a: unit 5, district 10, greenmarket, dundee, dd1 4qb


this drawing is protected by copyright. It may not me reproduced in any form or by any means for any purpose, without gaining prior written permission from jon frullani architect ltd

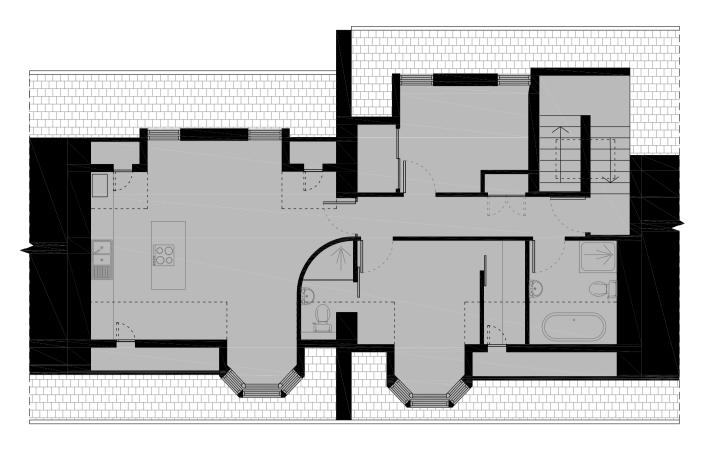


Second Floor Level




First Floor Level

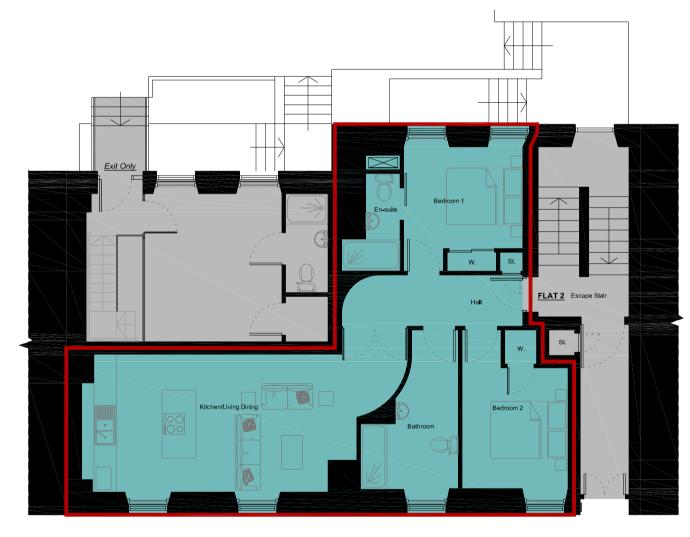

Ground Floor Level

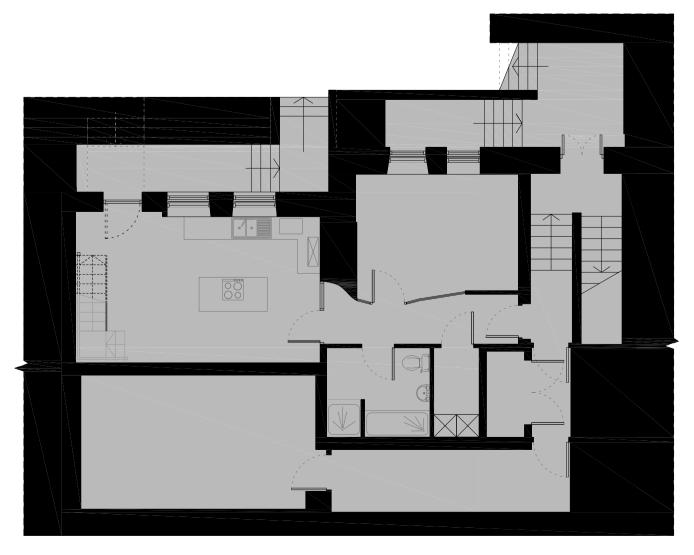

Basement Level

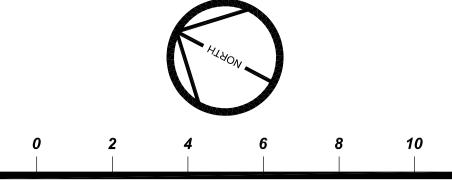

SCALE 1:100 (A2) LENGTHS SHOWN IN METRES

All dimensions and levels to be checked on site prior to the commencement of work. Architect to be informed of any discrepancies prior to the commencement of work. Unspecified dimensions are not to be scaled off this drawing. All dimensions are in millimetres unless stated otherwise. If any dimensions or details conflict please notify the Architect immediately. This drawing is to be used for STATUTORY purposes only. This is not a CONSTRUCTION drawing.






Location Plan | 1:500

# Revisions: B BS Generally Updated As Per Comments

Project			
Flatted Development			
Client		JON FRULLANI ARCHITECT	
Diamond Property Developments			
Address		Drawing Title	
12-14 North Silver Street		Flat 2 Title Plan	
Aberdeen		Issue Status	Drawing No.
AB10 1RL		Legal	6553_L_711
Designer	Date	Scale	Revision
BS/AG	April 21	1:100 @ A2	В
t: 01382 224828 m: 07808 726306 e: jon@jfarchitect.co.uk w: jfarchitect.co.uk f: facebook.com/jfarchitect a: unit 5, district 10, greenmarket, dundee, dd1 4qb			


e: jon@jfarchitect.co.uk w: jfarchitect.co.uk f: facebook.com/jfarchitect a: unit 5, district 10, greenmarket, dundee, dd1 4qb
this drawing is protected by copyright. it may not me reproduced in any form or by any means for any purpose, without gaining prior written permission from jon frullani architect ltd

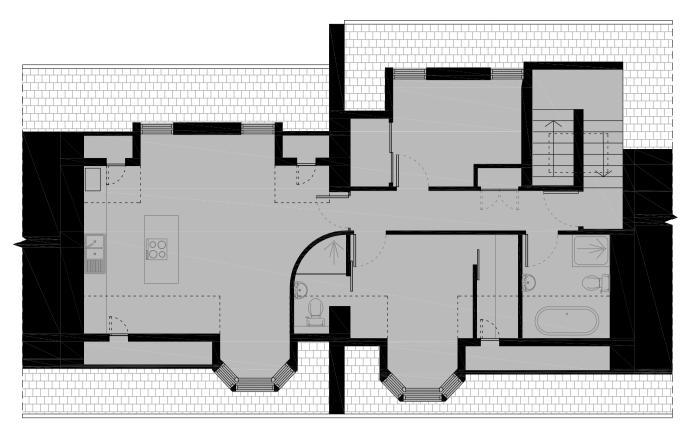

Second Floor Level




First Floor Level

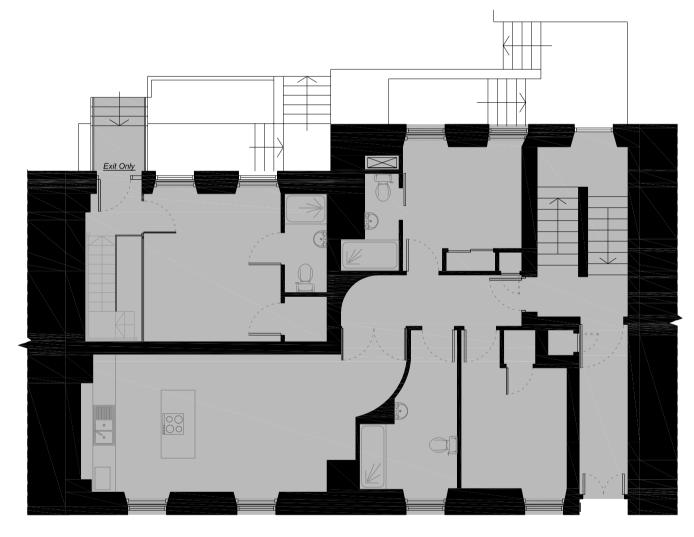

Ground Floor Level





Basement Level

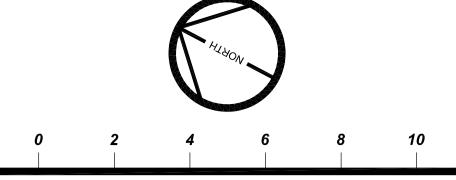

SCALE 1:100 (A2) LENGTHS SHOWN IN METRES

All dimensions and levels to be checked on site prior to the commencement of work. Architect to be informed of any discrepancies prior to the commencement of work. Unspecified dimensions are not to be scaled off this drawing. All dimensions are in millimetres unless stated otherwise. If any dimensions or details conflict please notify the Architect immediately. This drawing is to be used for **STATUTORY** purposes only. This is not a **CONSTRUCTION** drawing.

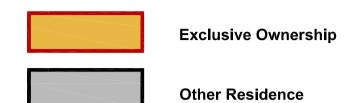

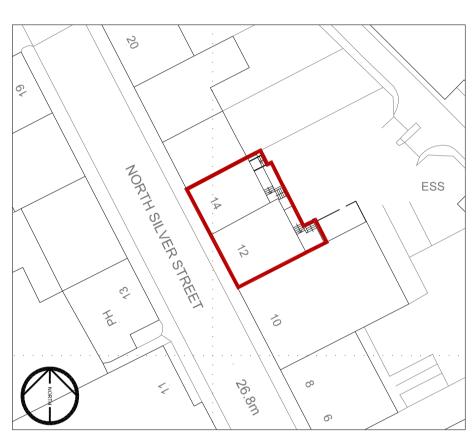

Location Plan | 1:500


## Revisions:

BS Generally Updated As Per Comments

Project Flatted Developm	ent		
Client Diamond Property Developments		JON FRULLANI ARCHITECT	
Address		Drawing Title	
12-14 North Silver Street		Flat 3 Title Plan	
Aberdeen		Issue Status	Drawing No.
AB10 1RL		Legal	6553_L_712
Designer	Date	Scale	Revision
BS/AG	April 21	1:100 @ A2	В
t: 01382 224828 m: 07808 726306 e: jon@jfarchitect.co.uk w: jfarchitect.co.uk f: facebook.com/jfarchitect a: unit 5. district 10. greenmarket. dundee. dd1 4gb			

a: unit 5, district 10, greenmarket, dundee, dd1 4qb


this drawing is protected by copyright. It may not me reproduced in any form or by any means for any purpose, without gaining prior written permission from jon frullani architect ltd

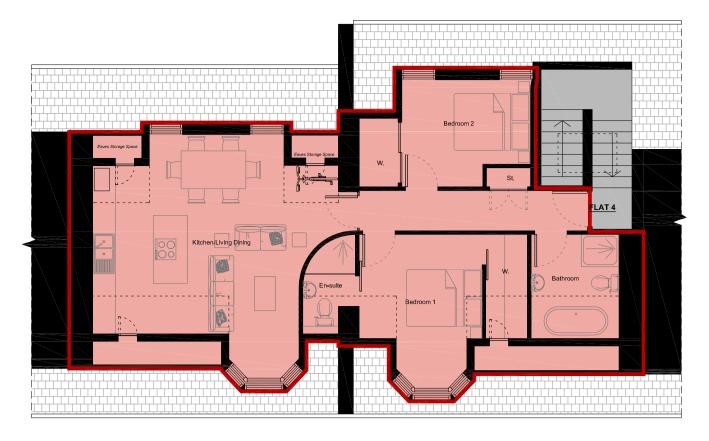


Second Floor Level




First Floor Level

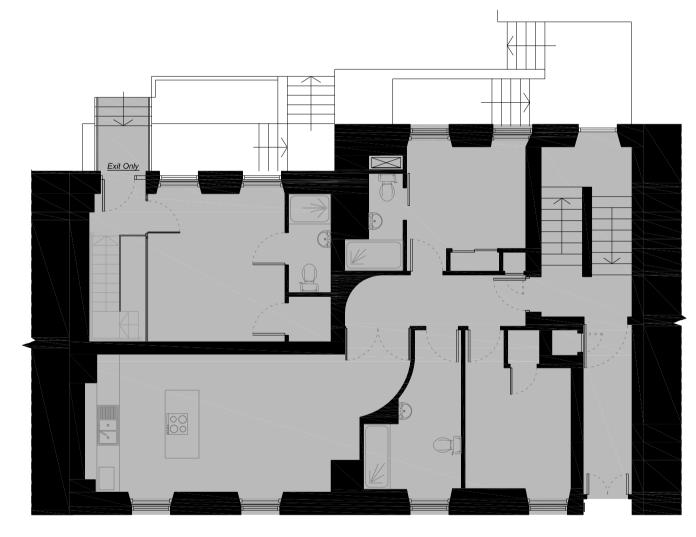

Ground Floor Level

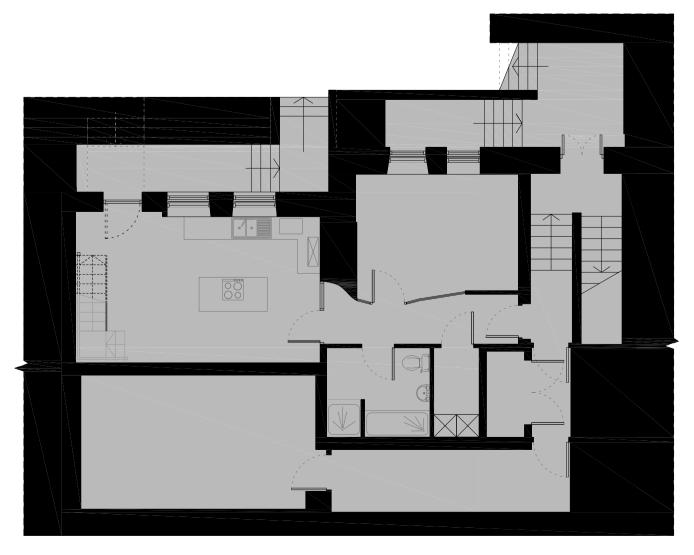


Basement Level

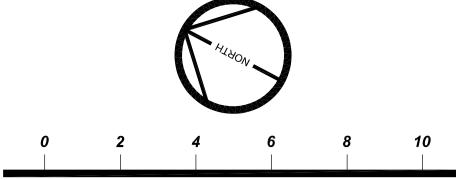

SCALE 1:100 (A2) LENGTHS SHOWN IN METRES

All dimensions and levels to be checked on site prior to the commencement of work. Architect to be informed of any discrepancies prior to the commencement of work. Unspecified dimensions are not to be scaled off this drawing. All dimensions are in millimetres unless stated otherwise. If any dimensions or details conflict please notify the Architect immediately. This drawing is to be used for **STATUTORY** purposes only. This is not a **CONSTRUCTION** drawing.



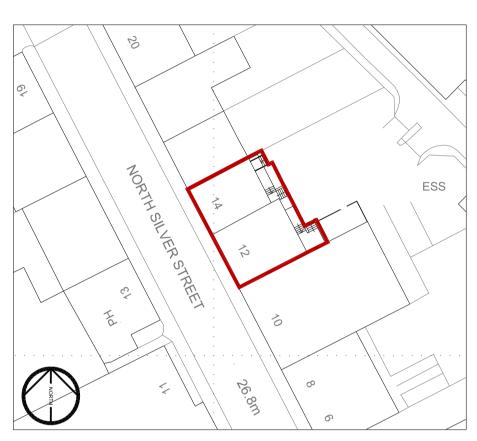

Location Plan | 1:500


#### **Revisions :** B BS

B BS
Generally Updated As Per Comments

Project  Flatted Developm  Client  Diamond Property		JON FR ARCH	ULLANI
Address		Drawing Title	
12-14 North Silver Street		Flat 4 Title Plan	
Aberdeen		Issue Status	Drawing No.
AB10 1RL		Legal	6553_L_713
Designer	Date	Scale	Revision
BS/AG	April 21	1:100 @ A2	В
t: 01382 224828 m: 07808 726306 e: jon@jfarchitect.co.uk w: jfarchitect.co.uk f: facebook.com/jfarchitect			

e: jon@jfarchitect.co.uk w: jfarchitect.co.uk f: facebook.com/jfarchitect a: unit 5, district 10, greenmarket, dundee, dd1 4qb


this drawing is protected by copyright. it may not me reproduced in any form or by any means for any purpose, without gaining prior written permission from jon frullani architect ltd

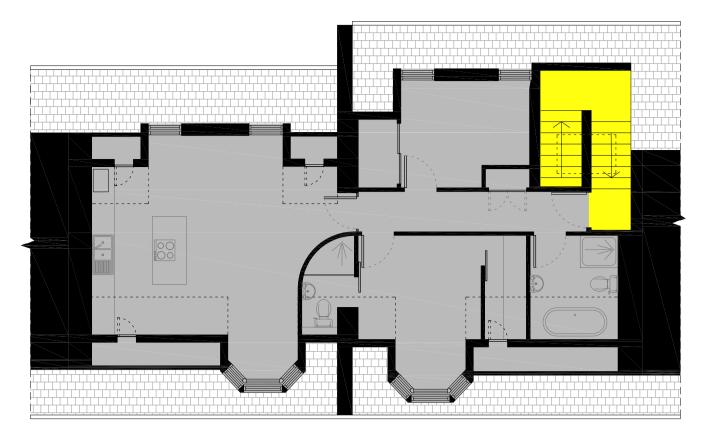

Second Floor Level




First Floor Level

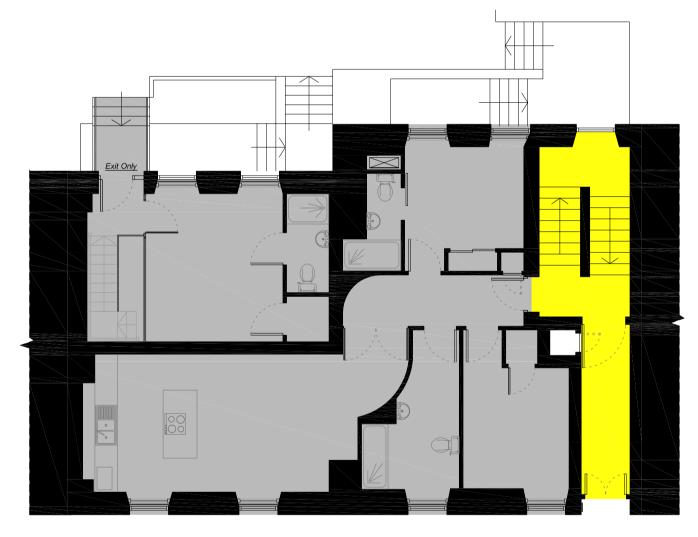

Ground Floor Level





**Basement Level** 

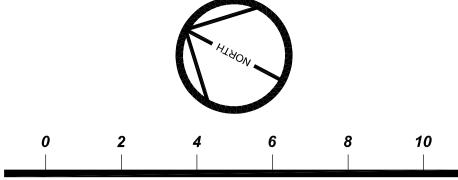

SCALE 1:100 (A2) LENGTHS SHOWN IN METRES

All dimensions and levels to be checked on site prior to the commencement of work. Architect to be informed of any discrepancies prior to the commencement of work. Unspecified dimensions are not to be scaled off this drawing. All dimensions are in millimetres unless stated otherwise. If any dimensions or details conflict please notify the Architect immediately. This drawing is to be used for **STATUTORY** purposes only. This is not a **CONSTRUCTION** drawing.

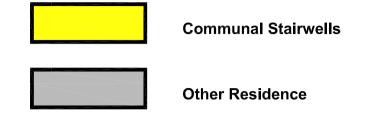

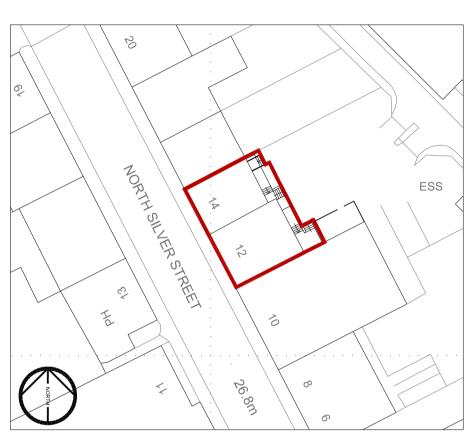

Location Plan | 1:500

## Revisions:

Generally Updated As Per Comments

Generally Updated As Per Comments

Project			
Flatted Development			
Client		JON FR	 ULLANI
Diamond Property Developments		ARCHITECT	
Address		Drawing Title	
12-14 North Silver Street		Stairwell Title Plan	
Aberdeen		Issue Status	Drawing No.
AB10 1RL		Legal	6553_L_714
Designer	Date	Scale	Revision
BS/AG	April 21	1:100 @ A2	В
t: 01382 224828 m: 07808 726306 e: jon@jfarchitect.co.uk w: jfarchitect.co.uk f: facebook.com/jfarchitect a: unit 5, district 10, greenmarket, dundee, dd1 4qb			

this drawing is protected by copyright. It may not me reproduced in any form or by any means for any purpose, without gaining prior written permission from jon frullani architect Itd