

The Development registered under title MID177691 and plots A5 01 to A5 19, A5 28 & A5 29 and B5 01 to B5 14, A6 01 to A6 29 and B6 01 to B6 16, A7 01 to A7 28 and B6 01 to B6 16 and A7 01 to A7 28 and B7 to B7 16 and A8 01 to A8 20, A8 28 and B8 01 to B8 13 within have been DPA approved by:


Craig McFadden - 11 March 2020
Craig McFadden (DPA Officer)



General Notes

1. Dimensions are in millimetres unless stated otherwise.
2. Levels are in metres AOD unless stated otherwise.
3. Dimensions govern. Do not scale off drawing.
4. All dimensions to be verified on site before proceeding.
5. All discrepancies to be notified in writing to 7N Architects LLP.

© 7N Architects LLP 2019

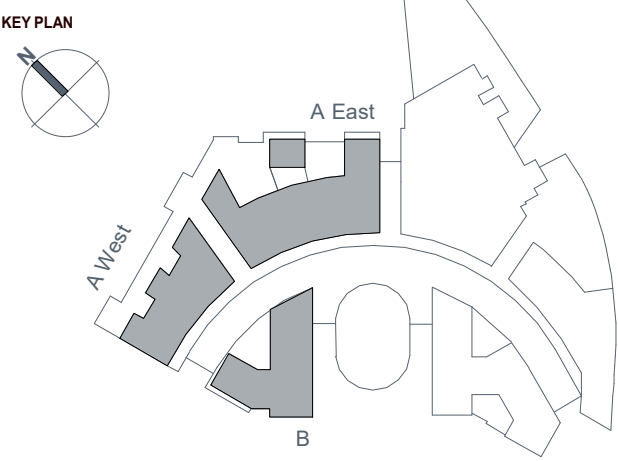

Drawing Key

- Boundary of Apartment Demise
- Boundary of External Terrace



B	13.02.20	Amendment to Terraces	KH
A	09.12.19	Tag amendment	KH
-	26.11.19	Development Plan Approval Application	KH
Rev	Date	Reason For Issue	Chk

7N Architects

7 Randolph Place, Edinburgh EH3 7TE +44 (0) 131 220 5541 www.7narchitects.com

Client	ESJRBC
Project	Edinburgh St. James Residential
Drawing Title	Level 05 Title Plan


status		
PA		
scale	Paper Size	Date
As indicated	@A1	26/11/19
Project No.	Draw No.	Rev No.
118	7N-XX-XX-DR-A-10541	B



General Notes

1. Dimensions are in millimetres unless stated otherwise.
2. Levels are in metres AOD unless stated otherwise.
3. Dimensions govern.
Do not scale off drawing.
4. All dimensions to be verified on site before proceeding.
5. All discrepancies to be notified in writing to 7N Architects LLP.

© 7N Architects LLP 2019

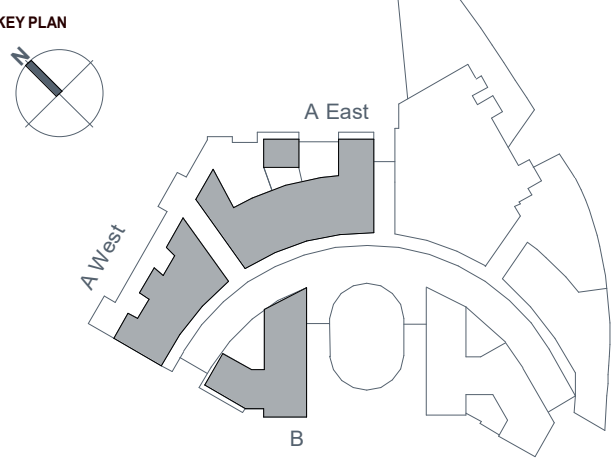

Drawing Key

- Boundary of Apartment Demise
- Boundary of External Terrace



-	26.11.19	Development Plan Approval Application	KH
Rev	Date	Reason For Issue	Chk

7N Architects

7 Randolph Place, Edinburgh EH3 7TE +44 (0) 131 220 5541 www.7narchitects.com

Client
ESJRBC
Project
Edinburgh St. James Residential
Drawing Title
Level 06 Title Plan

Status


Scale	Paper Size	Date
As indicated	@A1	26/11/19
Project No.	Draw No.	Rev No.
118	7N-XX-XX-DR-A-10542	-



General Notes


1. Dimensions are in millimetres unless stated otherwise.
2. Levels are in metres AOD unless stated otherwise.
3. Dimensions govern.
Do not scale off drawing.
4. All dimensions to be verified on site before proceeding.
5. All discrepancies to be notified in writing to 7N Architects LLP.

© 7N Architects LLP 2019

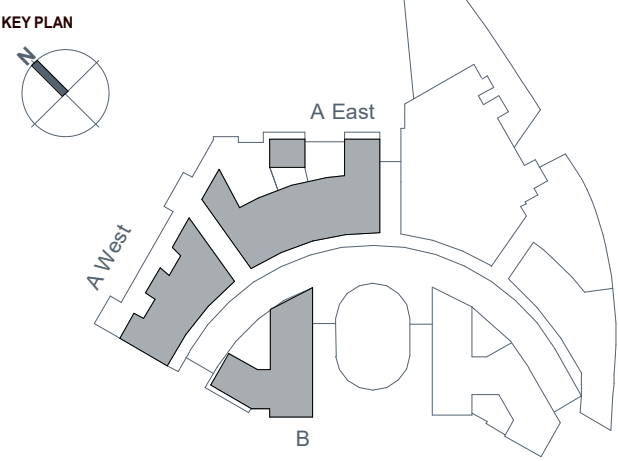

Drawing Key

- Boundary of Apartment Demise
- Boundary of External Terrace

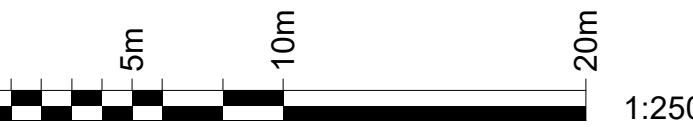

-	26.11.19	Development Plan Approval Application	KH
Rev	Date	Reason For Issue	Chk

7N Architects

7 Randolph Place, Edinburgh EH3 7TE +44 (0) 131 220 5541 www.7narchitects.com

Client
ESJRBC

Project
Edinburgh St. James Residential


Drawing Title
Level 07 Title Plan

Status

Scale	Paper Size	Date
As indicated	@A1	26/11/19
Project No.	Draw No.	Rev No.
118	7N-XX-XX-DR-A-10543	-

1. Dimensions are in millimetres unless stated otherwise.
2. Levels are in metres AOD unless stated otherwise.
3. Dimensions govern.
Do not scale off drawing.
4. All dimensions to be verified on site before proceeding.
5. All discrepancies to be notified in writing to 7N Architects LLP.

— Boundary of Apartment Demise
— Boundary of External Terrace

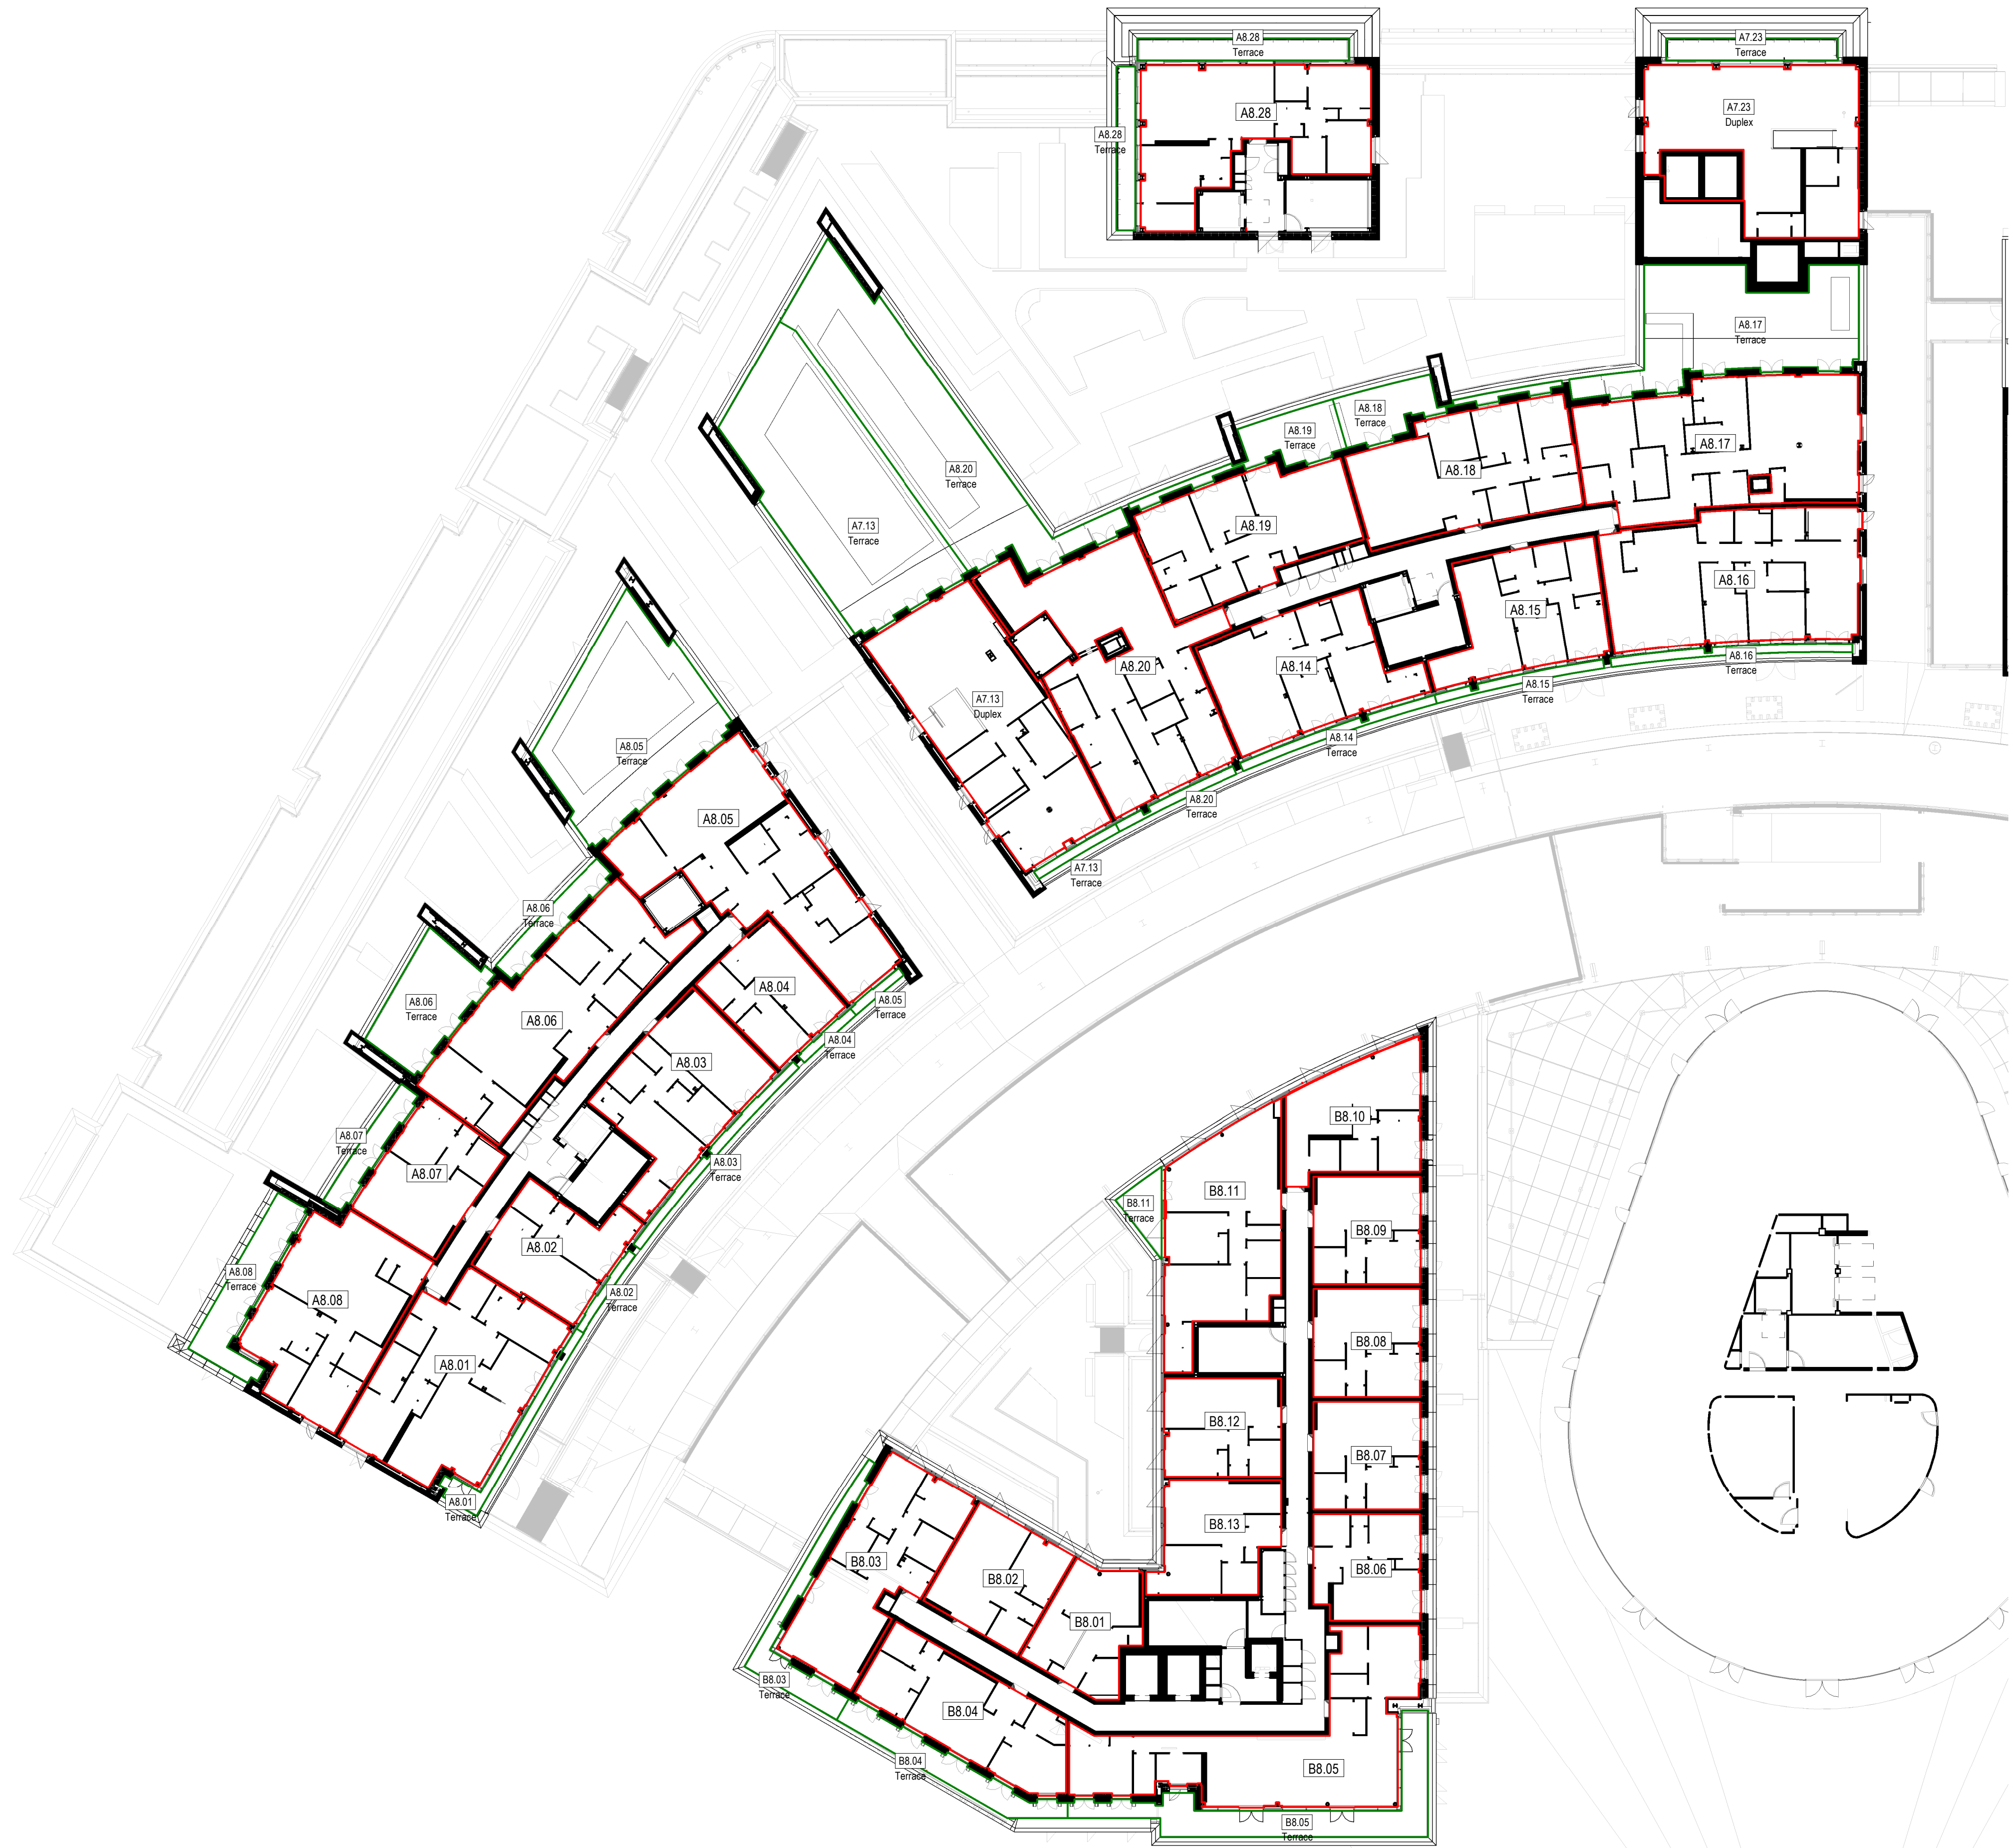7N Architects

Drawing Title
Level 08 Title Plan

Scale	Paper Size	Date
As indicated	@A1	26/11/19
Project No.	Draw No.	Rev No.
118	7N-XX-XX-DR-A-10544	B