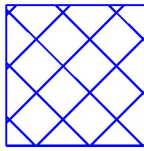



 Denotes site containing 12 new dwellings to be named Kinloch Court

 Denotes common courtyard, services strip and areas affecting plots 10-12 which are in shared ownership and indicated by blue line and hatched area. Access required for service and maintenance

The Development registered under title DMB80036 and plots 1 to 12 within have been DPA approved by:

Craig McFadden – 28 November 2017
Craig McFadden (DPA Officer)

Subjects 1 to 12 Kinloch Court, Alexandria

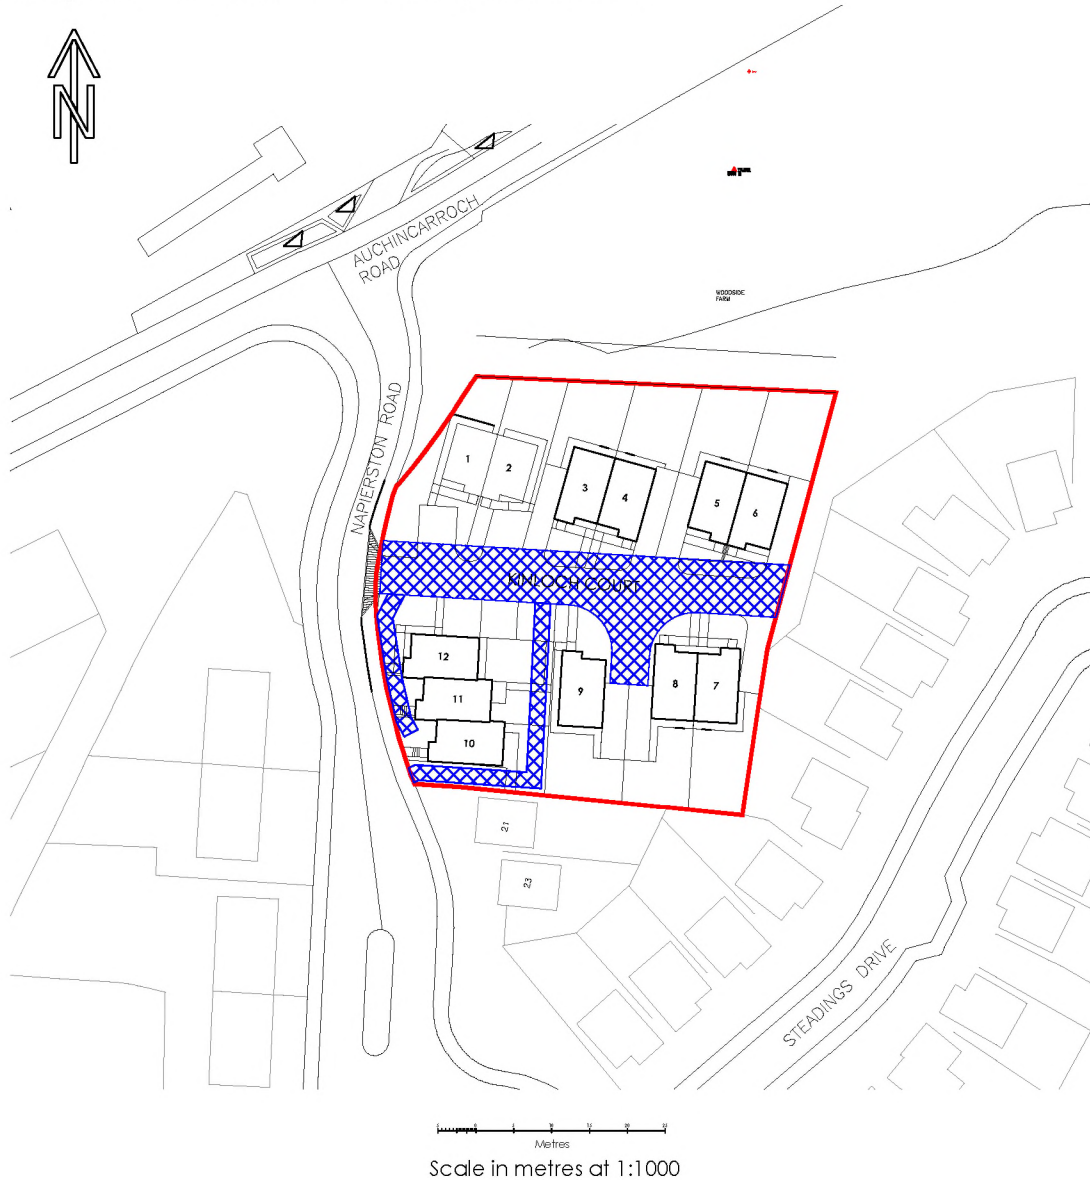

<p>PROJECT</p> <p>PROPOSED RESIDENTIAL DEVELOPMENT BONHILL for ARGYLE HOMES (BONHILL) Ltd</p>	<p>SCALE DATE DRAWN CHECKED</p> <p>1:1000 JUN '17 AJF CAS</p>	<p>i10 architects design</p>	<p>2 Woodside Place Glasgow G3 7QF Tel: 0141-353-0054</p> <p>Architectural Design Planning Surveying Landscape Project Management</p>
<p>DRAWING</p> <p>SITE OVERVIEW</p>	<p>DRAWING No.</p> <p>15-038-TD-014</p> <p>REV</p> <p>B</p>		

Subjects 1 Kinloch Court, Alexandria


THIS DRAWING IS SUBJECT TO COPYRIGHT.




PROJECT	SCALE				DATE	DRAWN	CHECKED	<div>i10 design architects</div>	<div>2 Woodside Place Glasgow G3 7QF Tel: 0141-353-0054 Architectural Design Planning Surveying Landscape Project Management</div>
PROPOSED RESIDENTIAL DEVELOPMENT BONHILL for ARGYLE HOMES (BONHILL) Ltd	1:200				JUN '17	AJF	CAS		
DRAWING	DRAWING No.				REV				
DEED PLAN PLOT No.1	15-038-TD-001				A				

Subjects 2 Kinloch Court, Alexandria


THIS DRAWING IS SUBJECT TO COPYRIGHT.

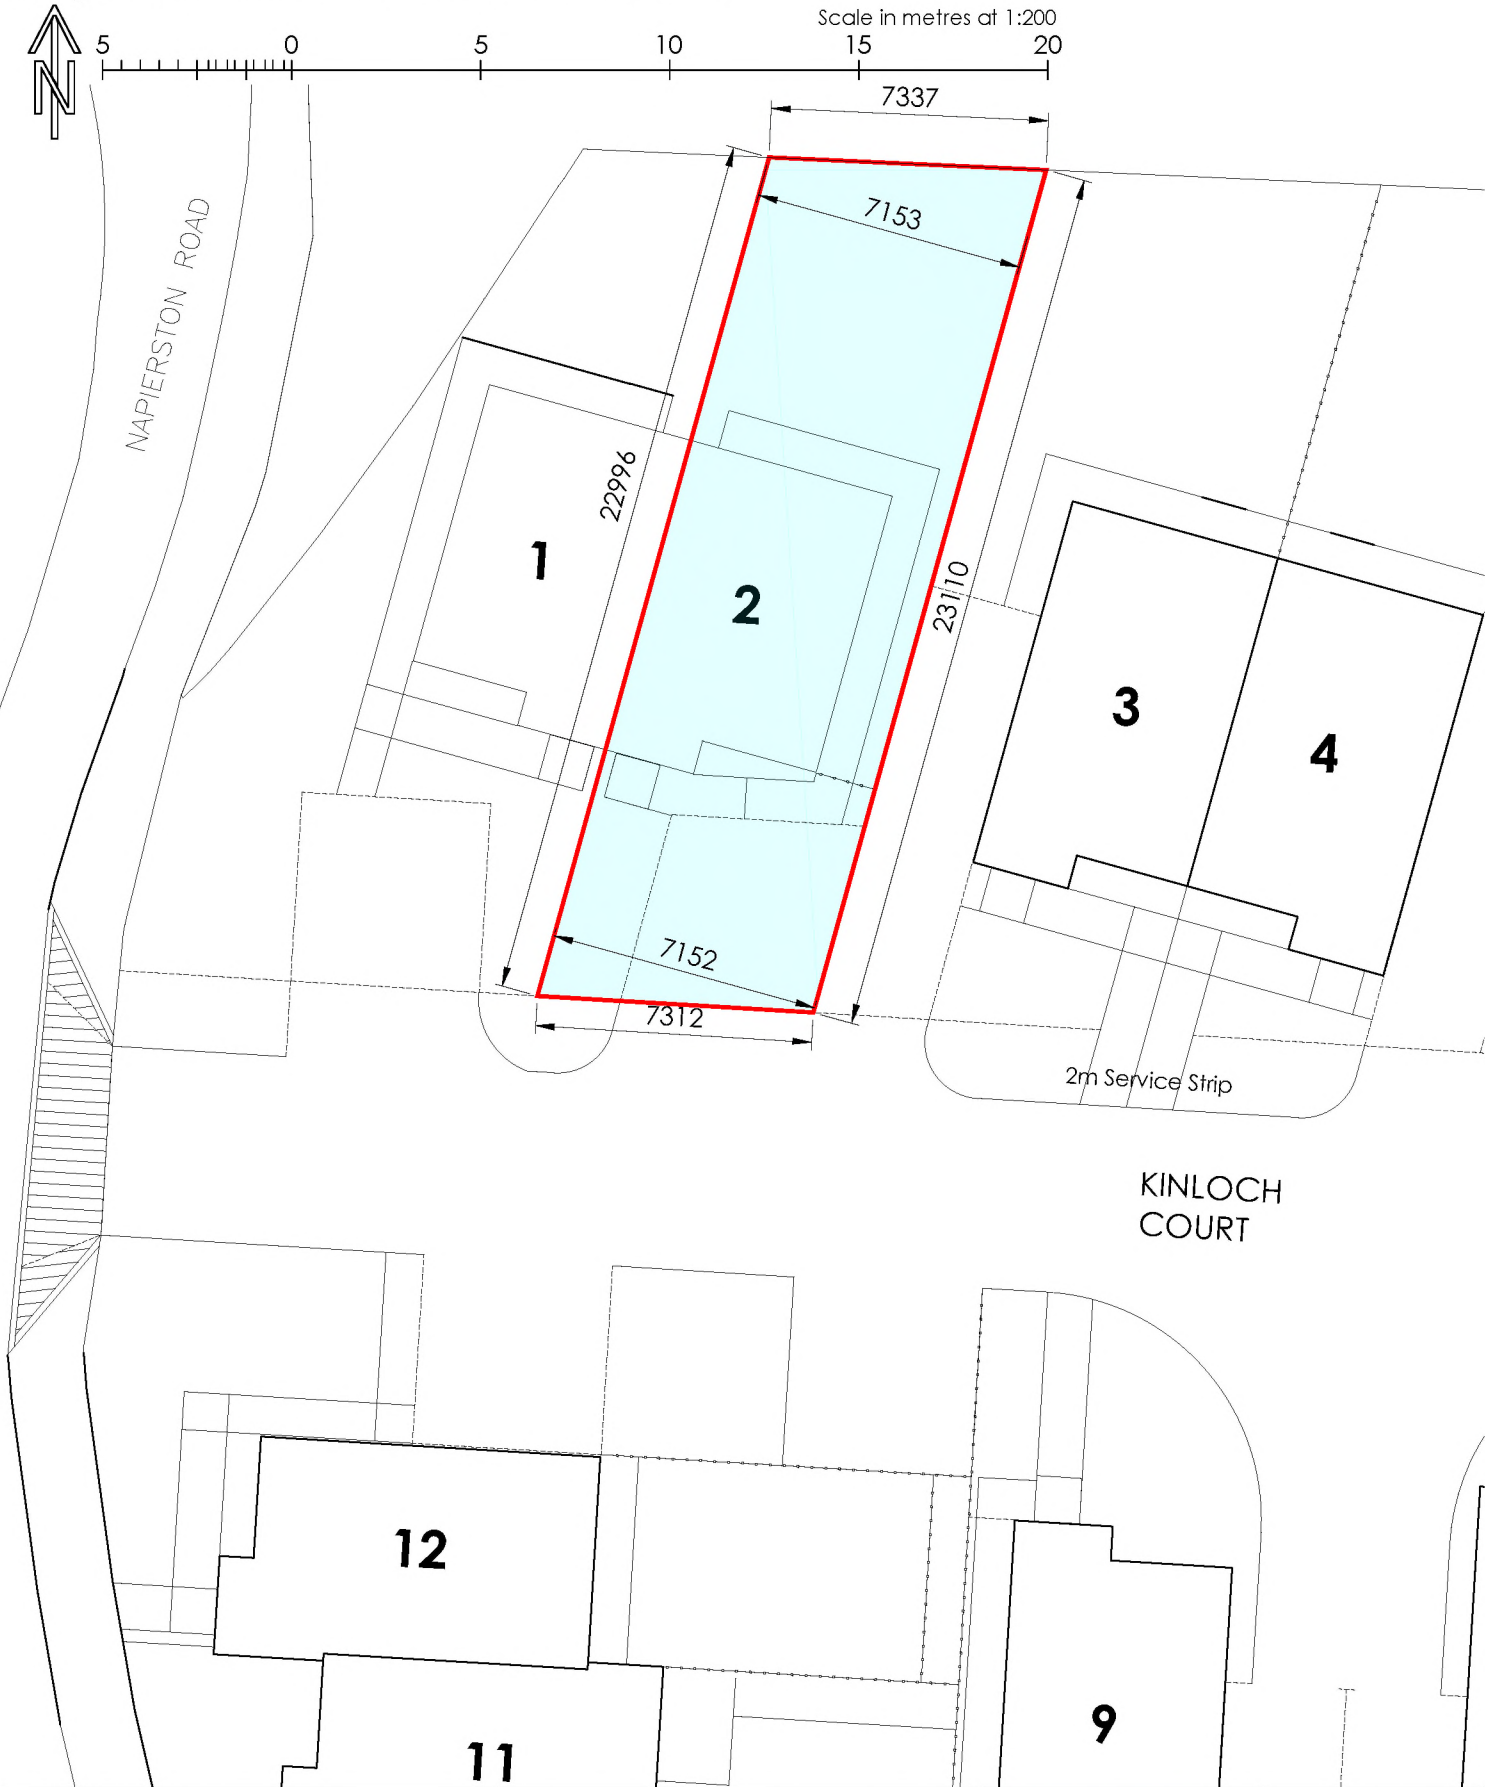


PROJECT PROPOSED RESIDENTIAL DEVELOPMENT BONHILL for ARGYLE HOMES (BONHILL) Ltd	SCALE 1:200	DATE JUN '17	DRAWN AJF	CHECKED CAS		2 Woodside Place Glasgow G3 7QF Tel: 0141-353-0054
DRAWING DEED PLAN PLOT No.2	DRAWING No. 15-038-TD-002		REV A			Architectural Design Planning Surveying Landscape Project Management

Subjects 3 Kinloch Court, Alexandria

THIS DRAWING IS SUBJECT TO COPYRIGHT.

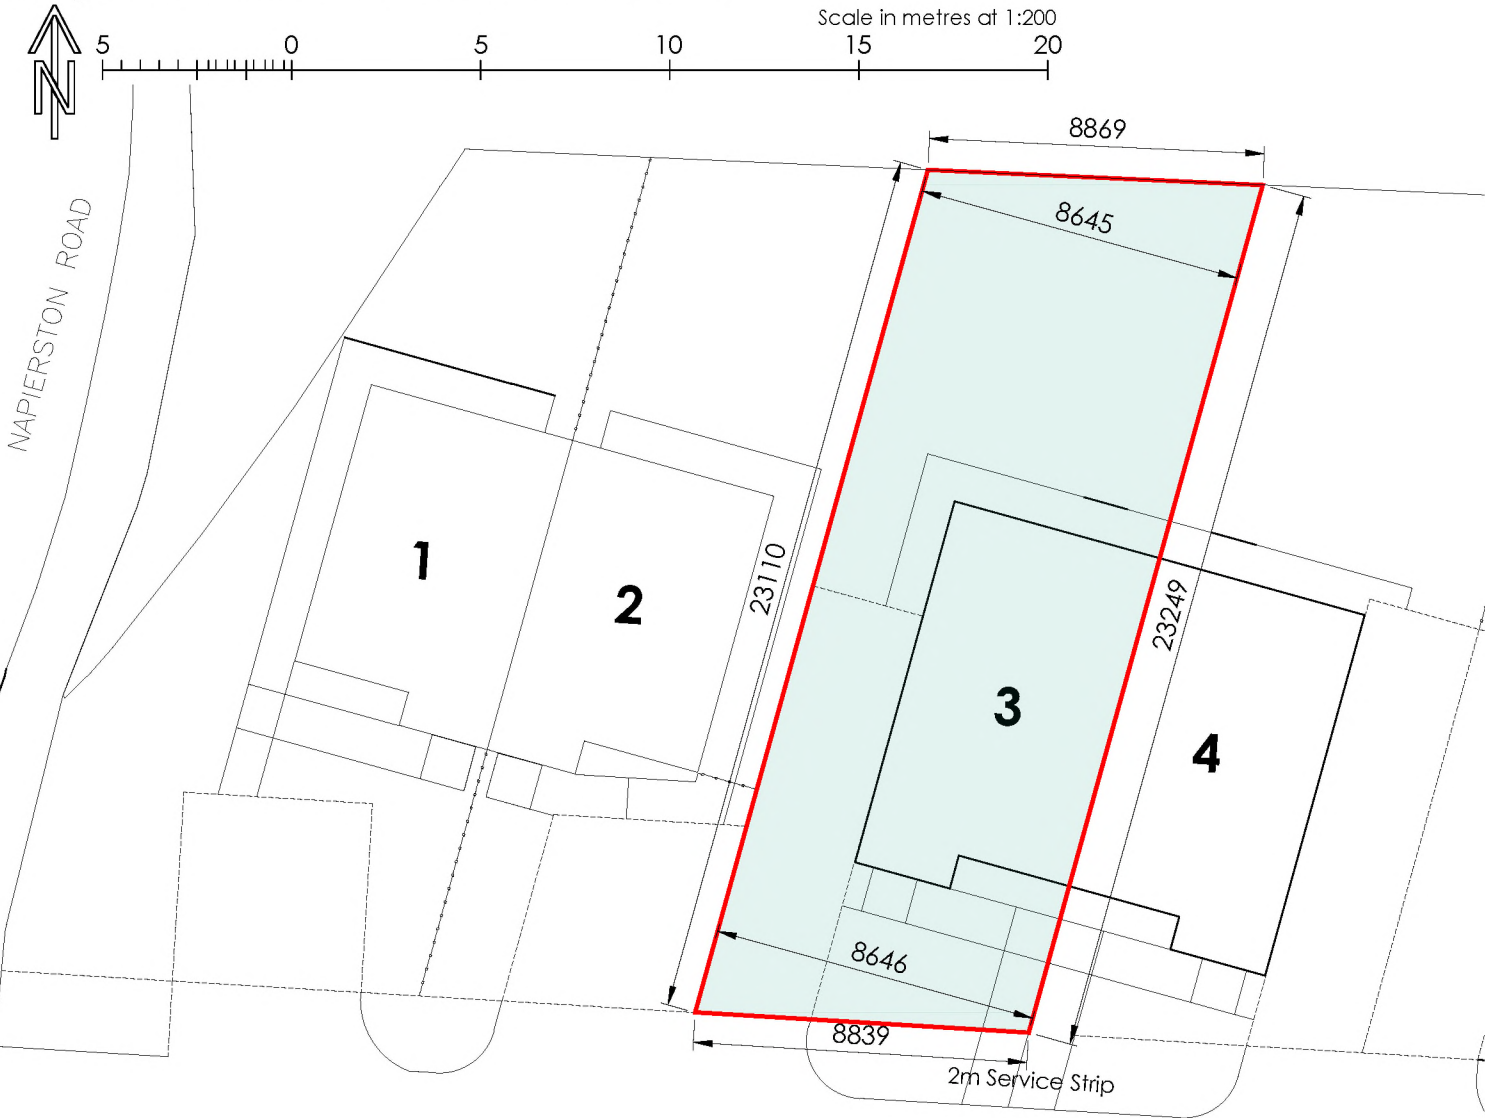



KINLOCH COURT

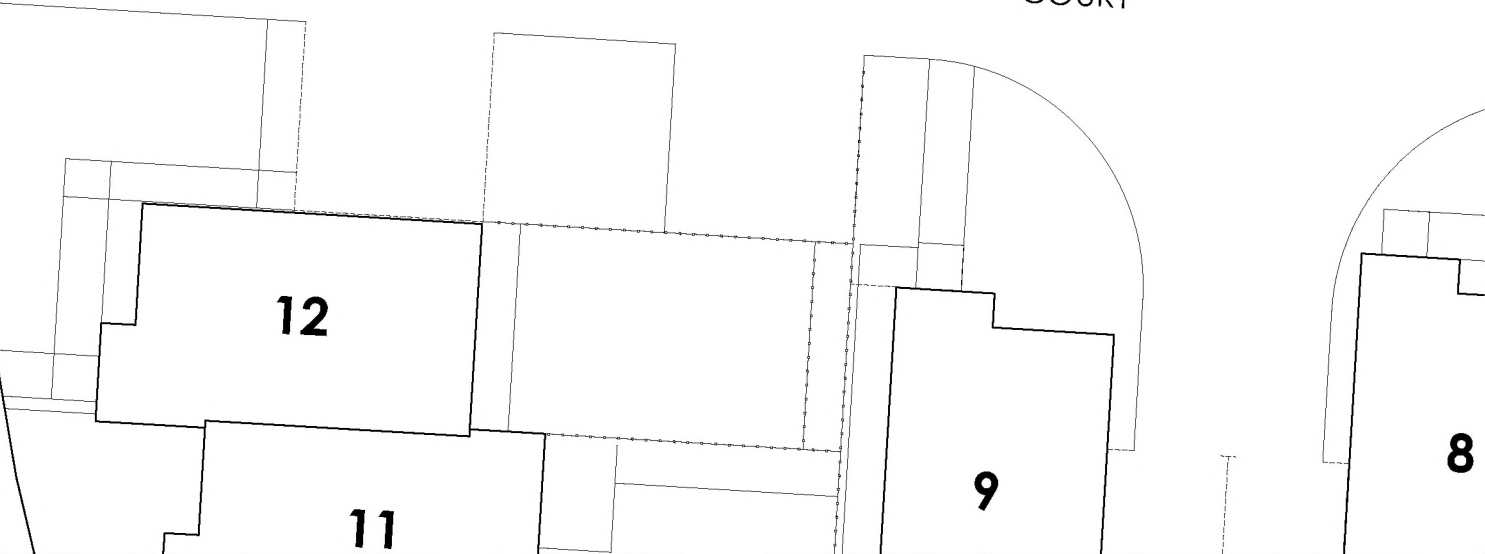

PROJECT PROPOSED RESIDENTIAL DEVELOPMENT BONHILL for ARGYLE HOMES (BONHILL) Ltd	SCALE 1:200	DATE JUN '17	DRAWN AJF	CHECKED CAS	<div>i10 design architects</div> <div>2 Woodside Place Glasgow G3 7QF Tel: 0141-353-0054 Architectural Design Planning Surveying Landscape Project Management</div>
DRAWING DEED PLAN PLOT No.3	DRAWING No. 15-038-TD-003		REV A		

Subjects 4 Kinloch Court, Alexandria

THIS DRAWING IS SUBJECT TO COPYRIGHT.

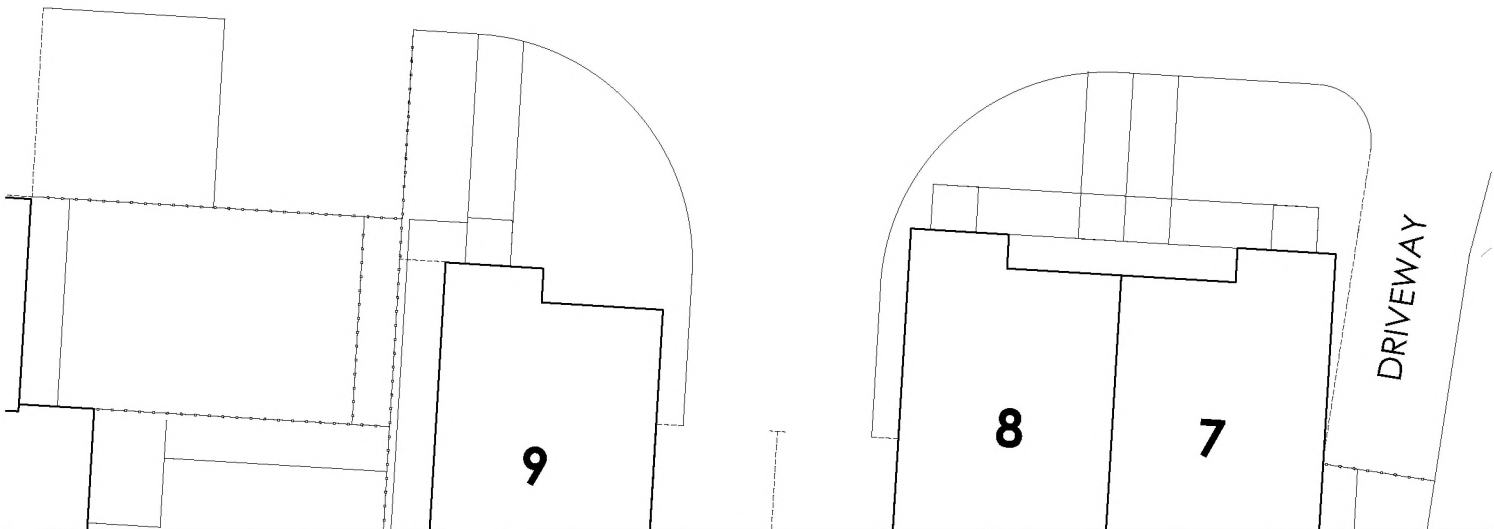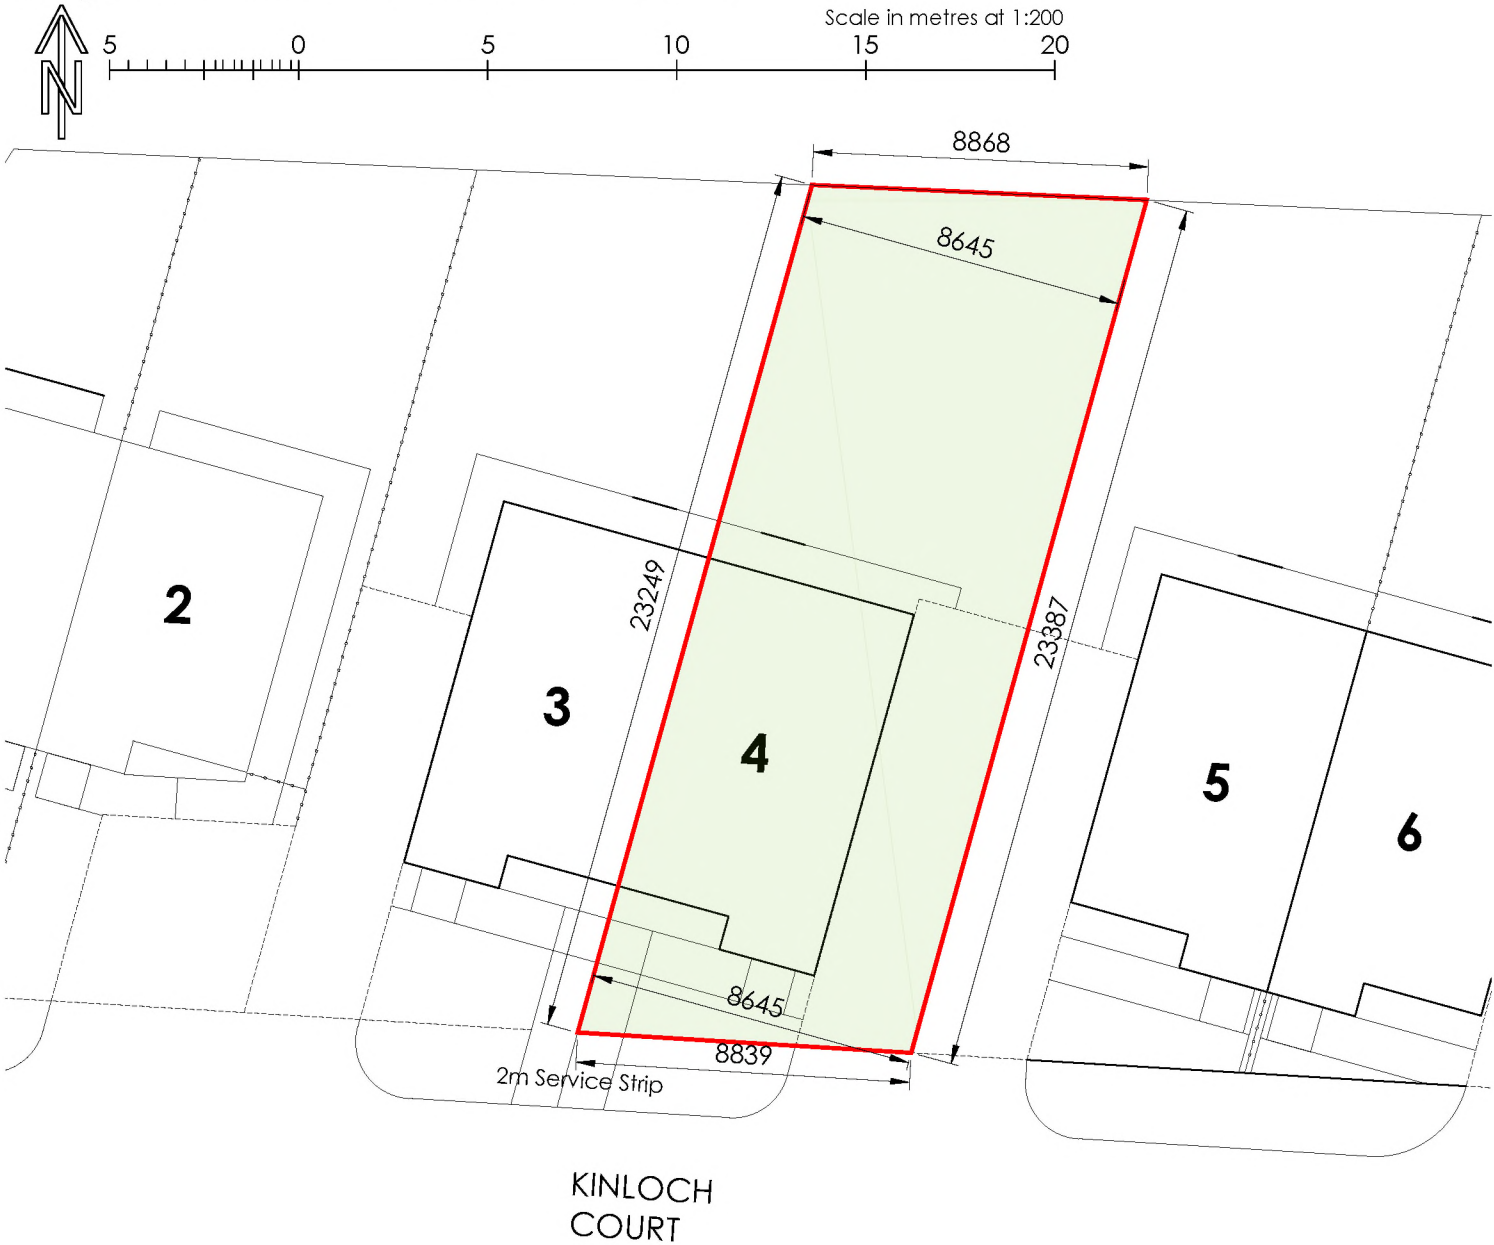

PROJECT PROPOSED RESIDENTIAL DEVELOPMENT BONHILL for ARGYLE HOMES (BONHILL) Ltd	SCALE 1:200	DATE JUN '17	DRAWN AJF	CHECKED CAS		2 Woodside Place Glasgow G3 7QF Tel: 0141-353-0054
DRAWING DEED PLAN PLOT No.4	DRAWING No. 15-038-TD-004			REV A		Architectural Design Planning Surveying Landscape Project Management

Subjects 5 Kinloch Court, Alexandria


THIS DRAWING IS SUBJECT TO COPYRIGHT.



PROJECT		SCALE				DATE		DRAWN		CHECKED		<div>i10 design architects</div>	2 Woodside Place Glasgow G3 7QF Tel: 0141-353-0054 Architectural Design Planning Surveying Landscape Project Management
PROPOSED RESIDENTIAL DEVELOPMENT BONHILL for ARGYLE HOMES (BONHILL) Ltd		1:200		JUN '17		AJF		CAS					
DRAWING		DRAWING No.				REV							
DEED PLAN PLOT No.5		15-038-TD-005				A							

Subjects 6 Kinloch Court, Alexandria


THIS DRAWING IS SUBJECT TO COPYRIGHT.

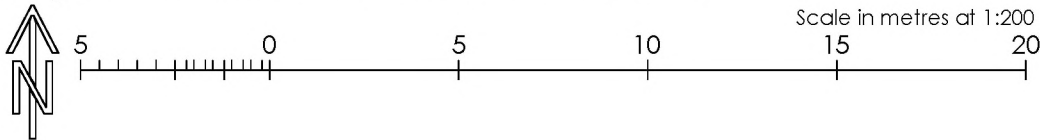


<div>PROJECT</div> <div>PROPOSED RESIDENTIAL DEVELOPMENT BONHILL for ARGYLE HOMES (BONHILL) Ltd</div>	<div>SCALE</div> <div>1:200</div> <div>DATE</div> <div>JUN '17</div> <div>DRAWN</div> <div>AJF</div> <div>CHECKED</div> <div>CAS</div>	<div>i10 design</div> <div>architects</div>	<div>2 Woodside Place Glasgow G3 7QF</div> <div>Tel: 0141-353-0054</div>
<div>DRAWING</div> <div>DEED PLAN PLOT No.6</div>	<div>DRAWING No.</div> <div>15-038-TD-006</div> <div>REV</div> <div>A</div>		<div>Architectural Design Planning Surveying Landscape Project Management</div>

Subjects 7 Kinloch Court, Alexandria


THIS DRAWING IS SUBJECT TO COPYRIGHT.

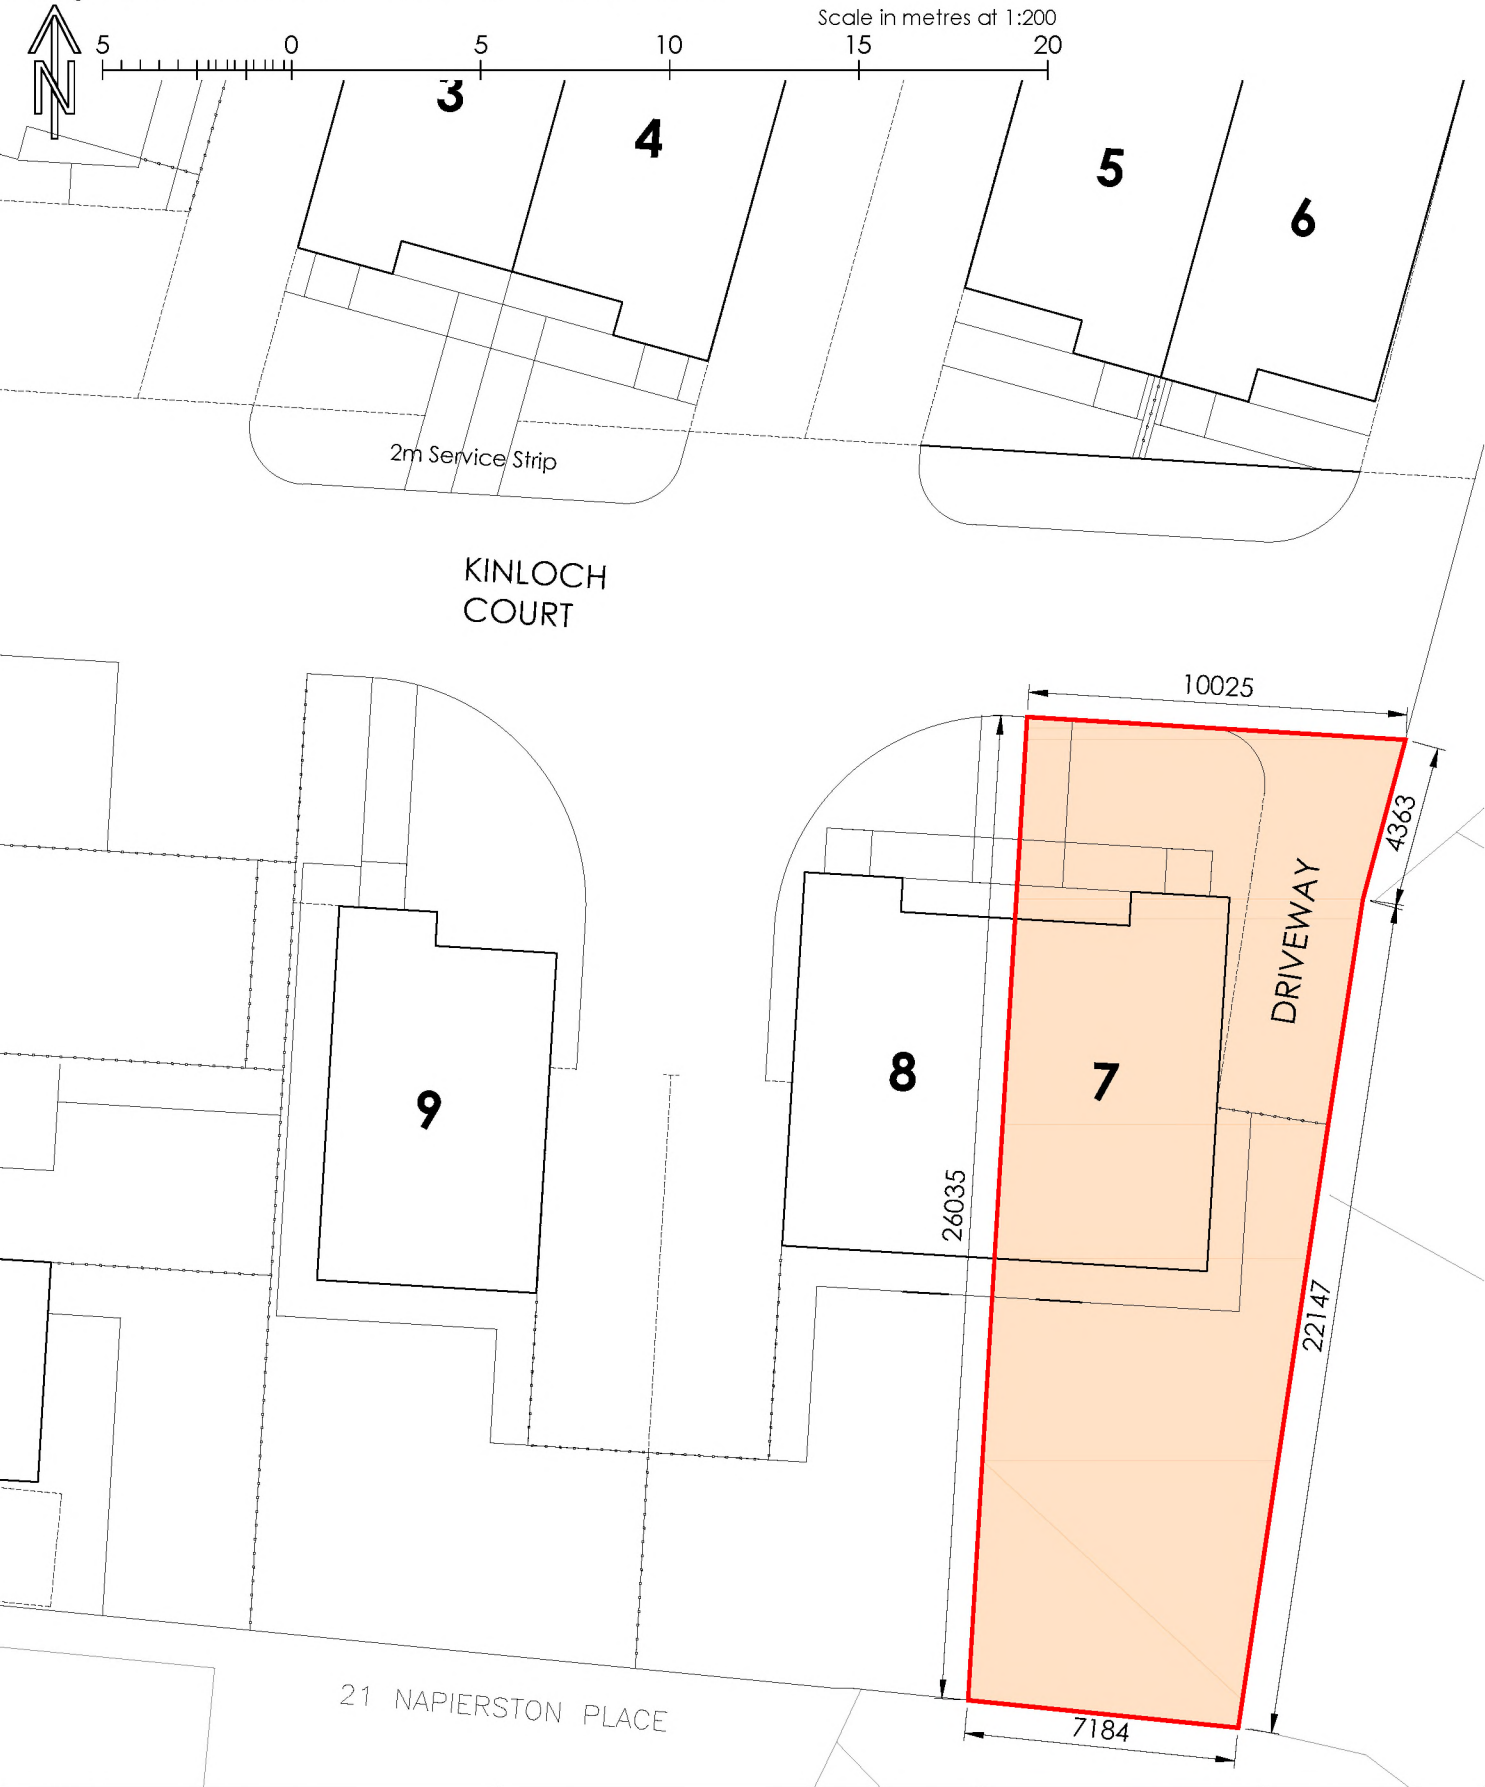

PROJECT PROPOSED RESIDENTIAL DEVELOPMENT BONHILL for ARGYLE HOMES (BONHILL) Ltd	SCALE DATE DRAWN CHECKED					2 Woodside Place Glasgow G3 7QF Tel: 0141-353-0054 Architectural Design Planning Surveying Landscape Project Management
	1:200	JUN '17	AJF	CAS		
DRAWING DEED PLAN PLOT No.7	DRAWING No. 15-038-TD-007				REV	

Subjects 8 Kinloch Court, Alexandria


THIS DRAWING IS SUBJECT TO COPYRIGHT.

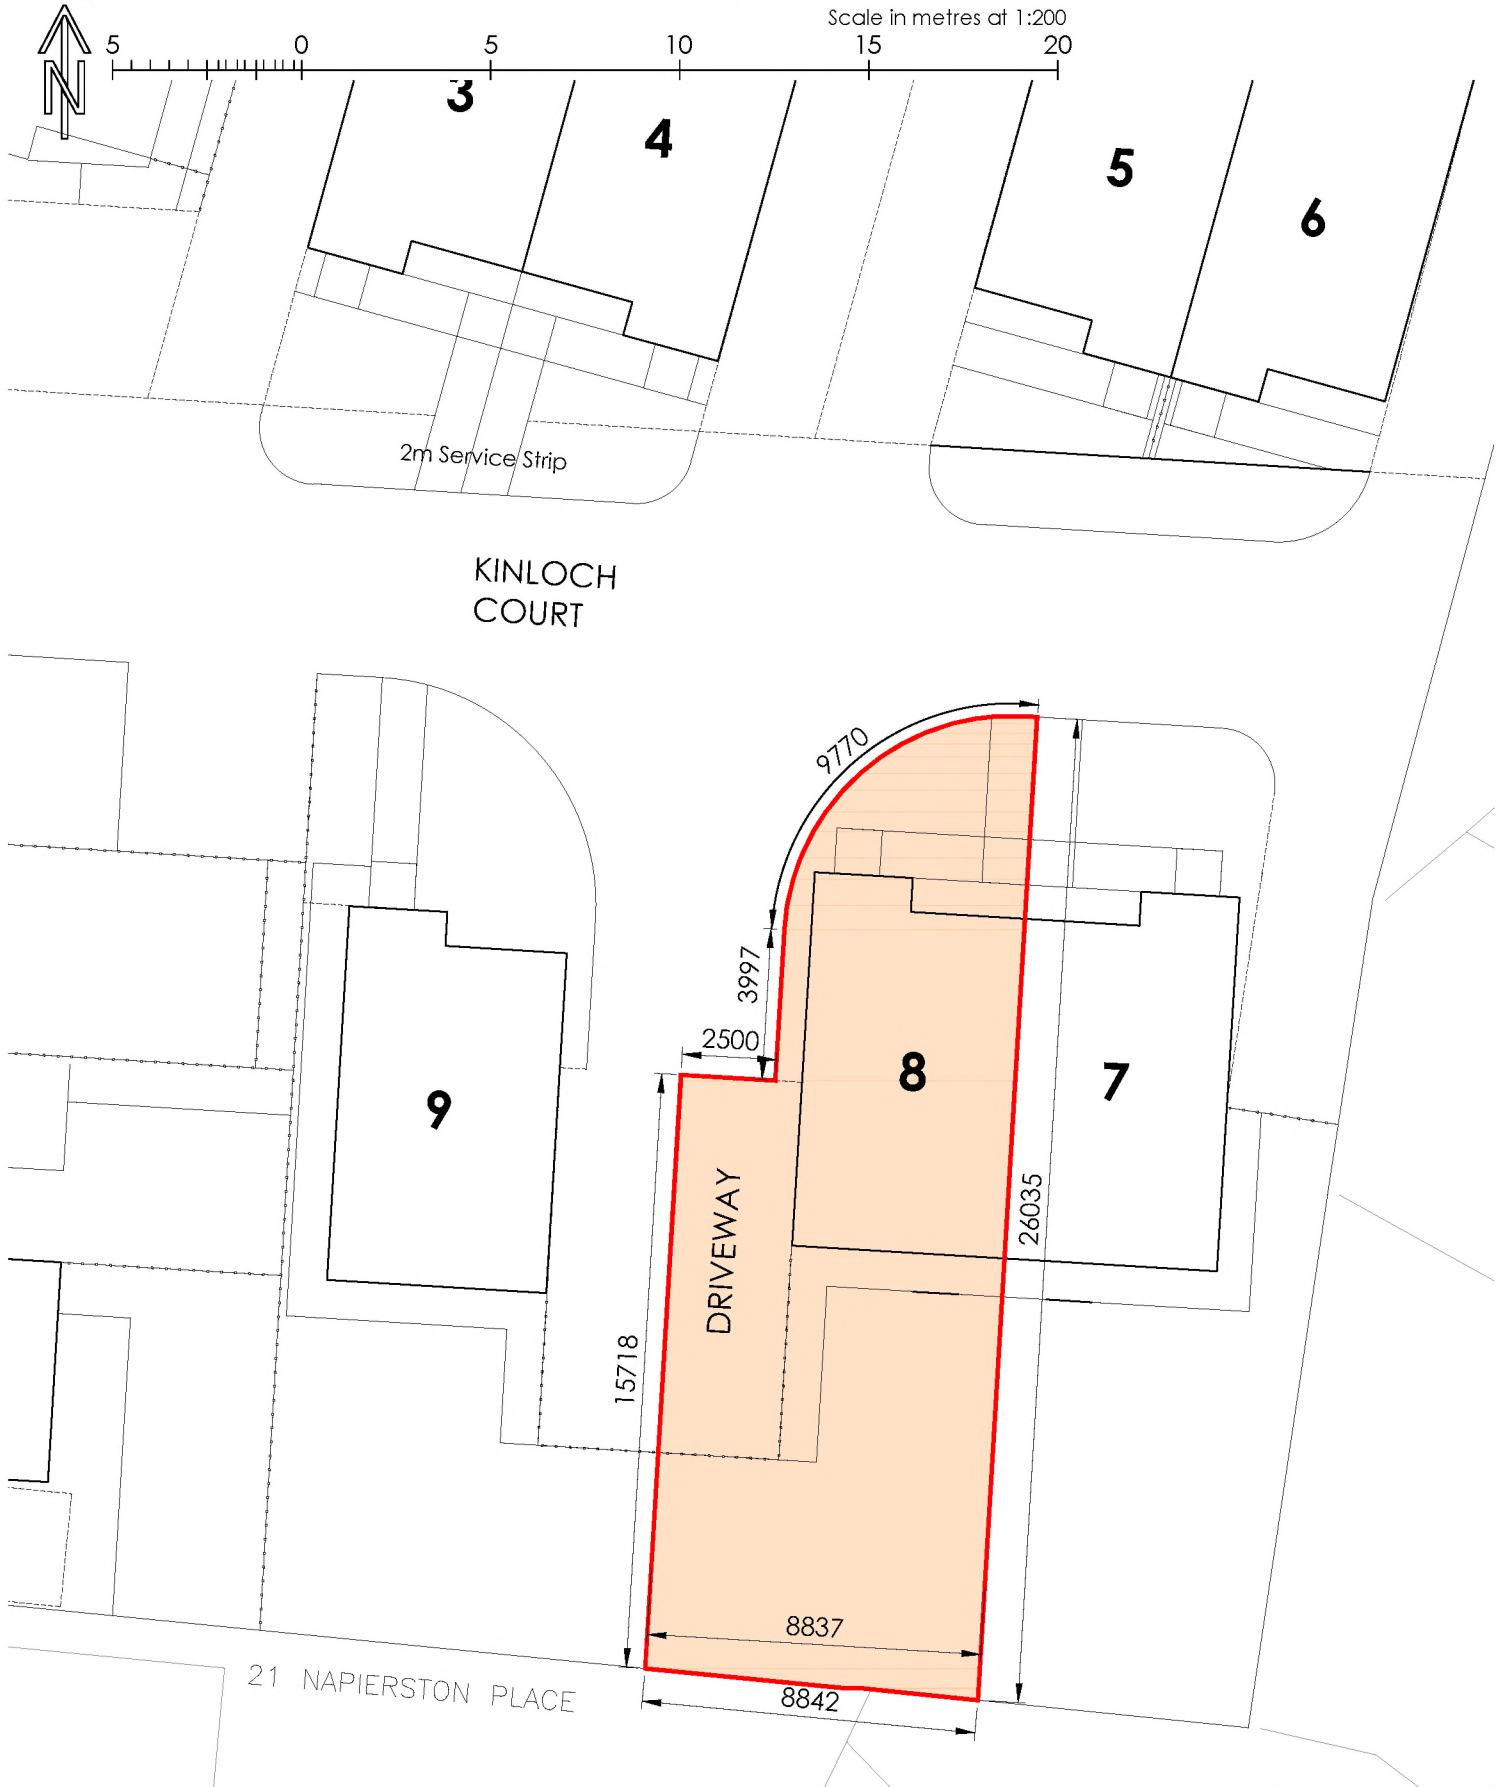


PROJECT PROPOSED RESIDENTIAL DEVELOPMENT BONHILL for ARGYLE HOMES (BONHILL) Ltd	SCALE DATE DRAWN CHECKED				i10 design architects	2 Woodside Place Glasgow G3 7QF Tel: 0141-353-0054 Architectural Design Planning Surveying Landscape Project Management
	1:200	JUN '17	AJF	CAS		
DRAWING DEED PLAN PLOT No.8	DRAWING No. 15-038-TD-008				REV	

Subjects 9 Kinloch Court, Alexandria


THIS DRAWING IS SUBJECT TO COPYRIGHT.

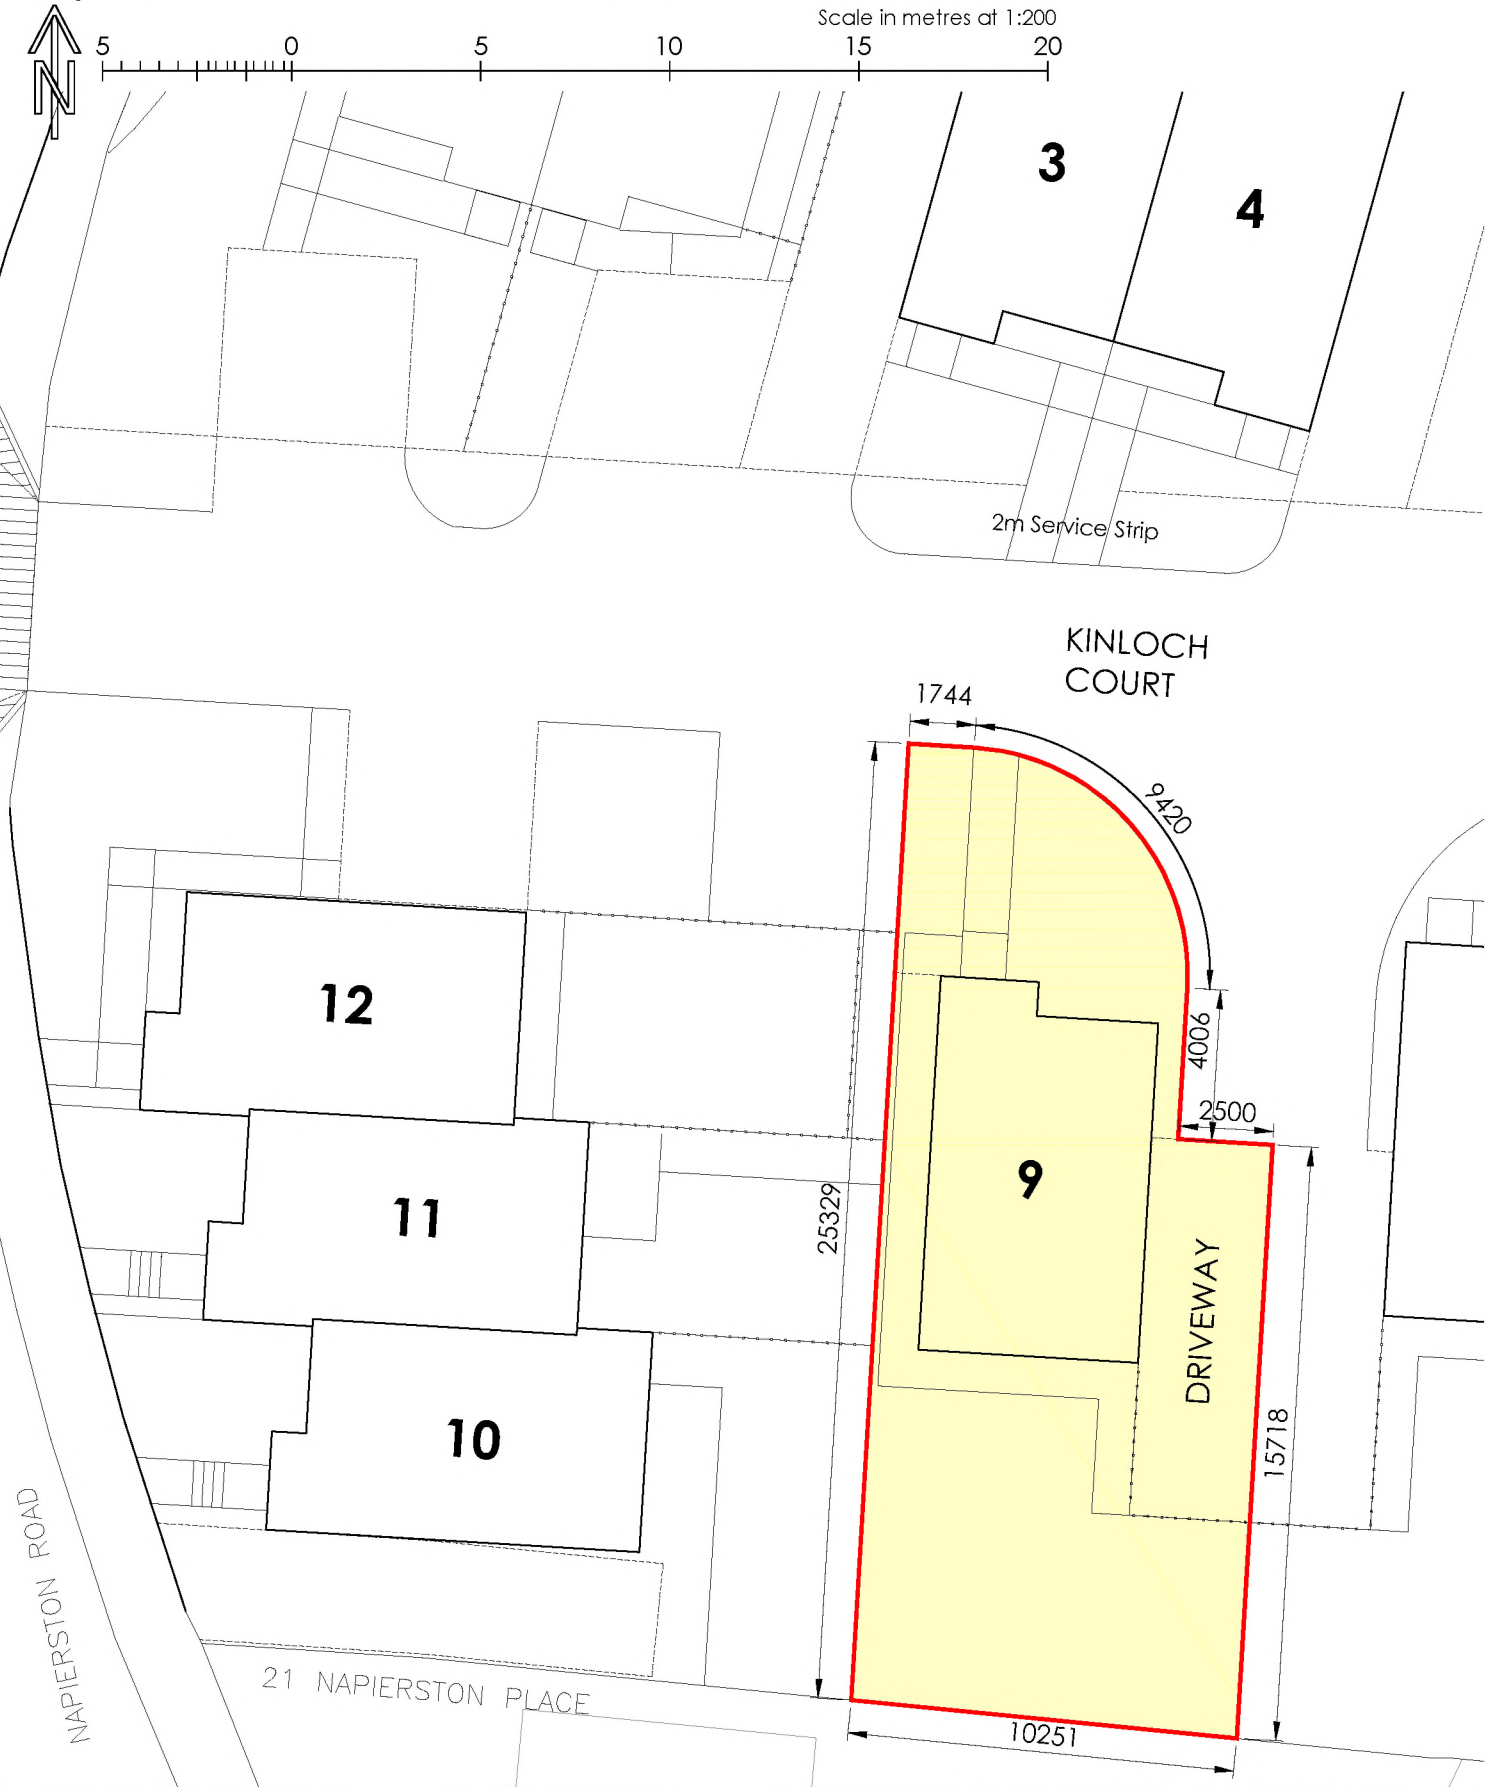


PROJECT PROPOSED RESIDENTIAL DEVELOPMENT BONHILL for ARGYLE HOMES (BONHILL) Ltd	SCALE 1:200	DATE JUN '17	DRAWN AJF	CHECKED CAS		2 Woodside Place Glasgow G3 7QF Tel: 0141-353-0054
DRAWING DEED PLAN PLOT No.9	DRAWING No. 15-038-TD-009			REV		Architectural Design Planning Surveying Landscape Project Management

Subjects 10 Kinloch Court, Alexandria


THIS DRAWING IS SUBJECT TO COPYRIGHT.

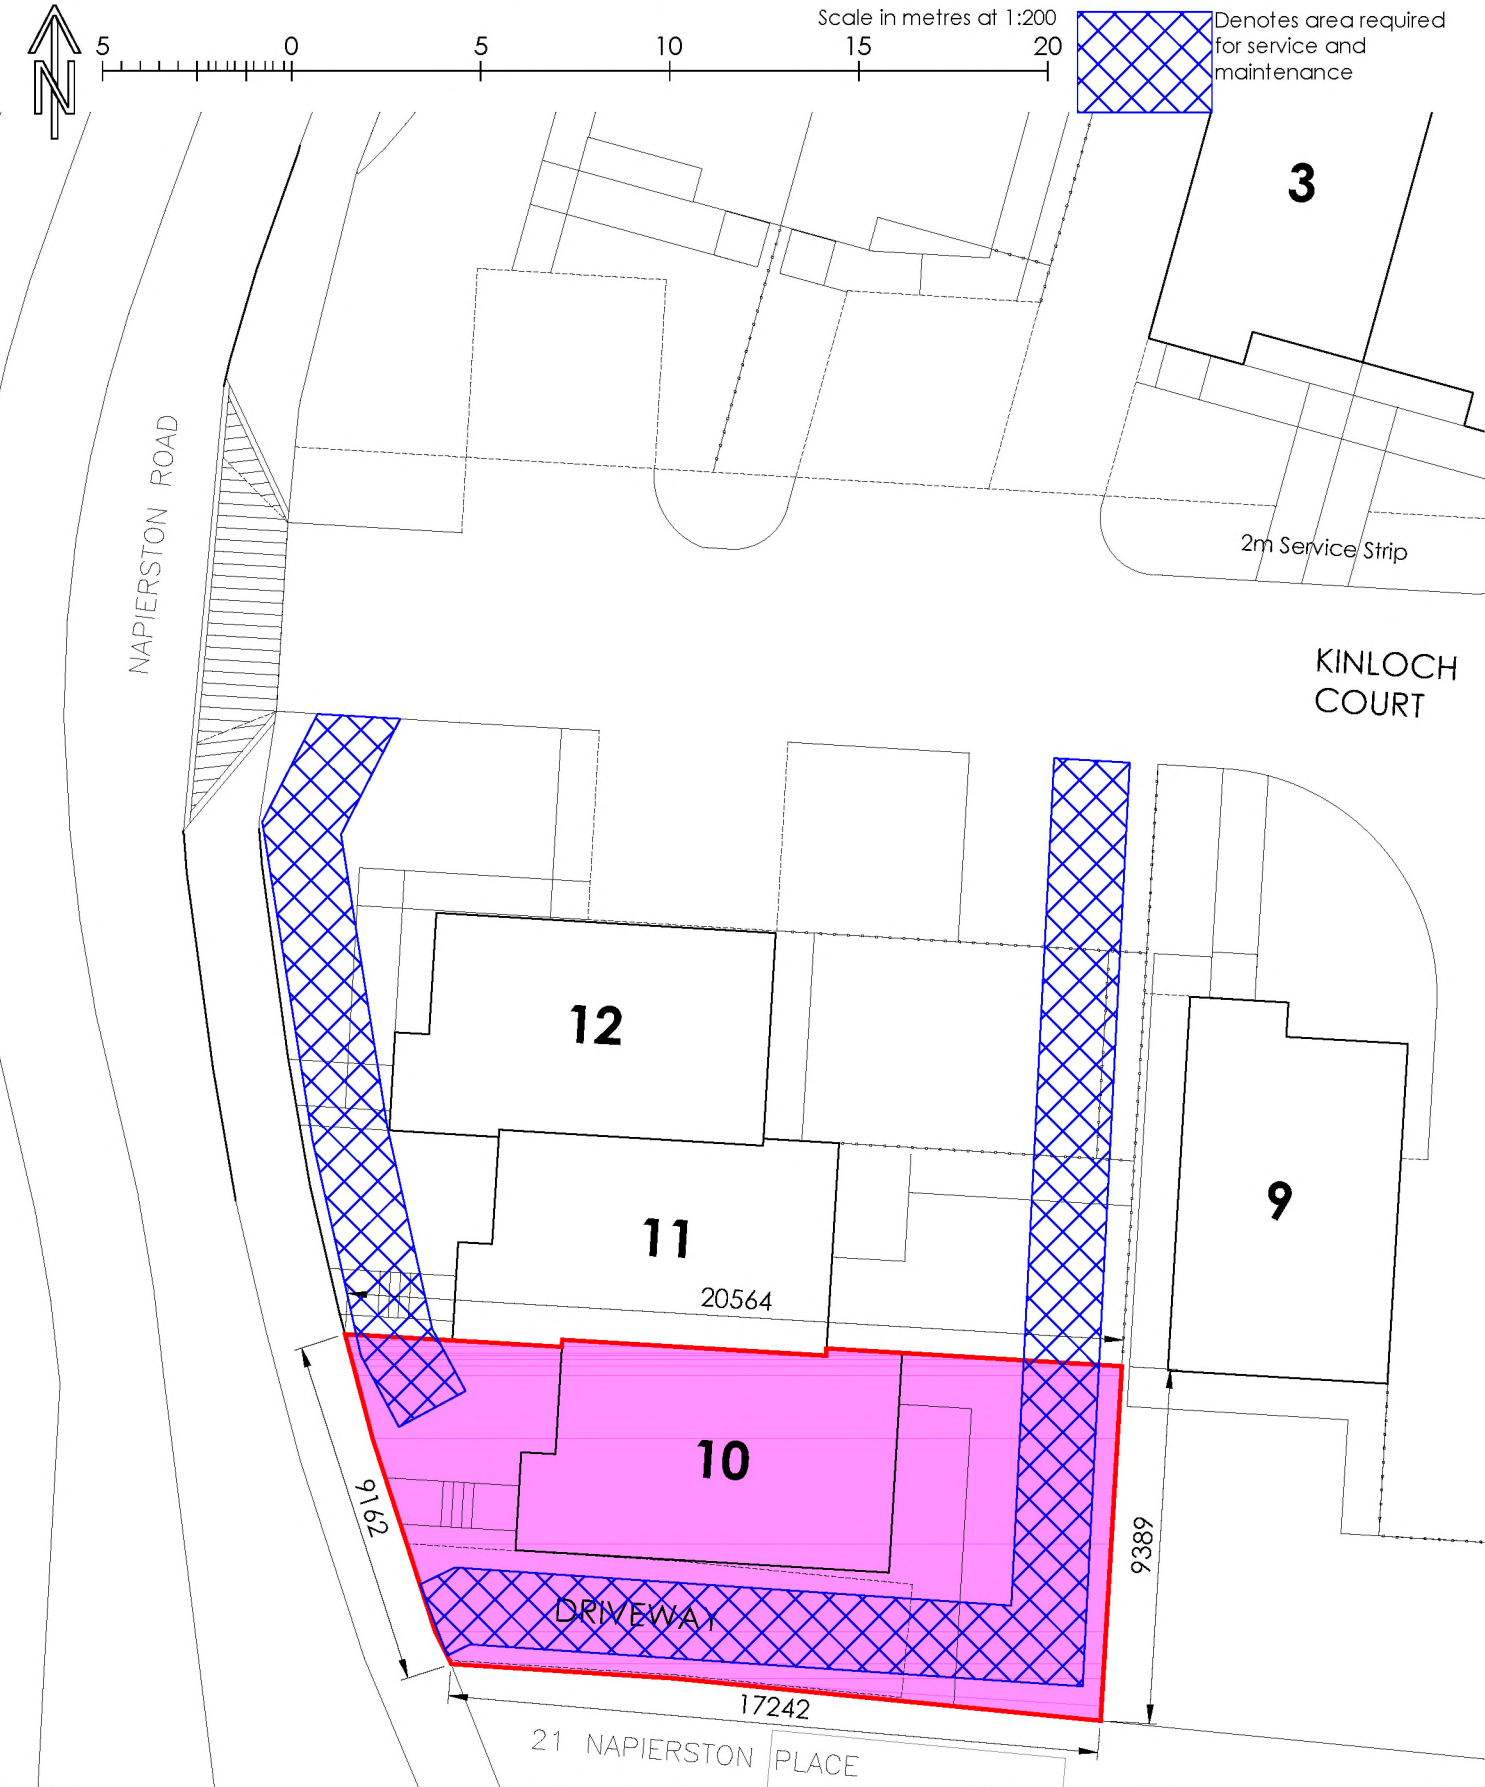


PROJECT	SCALE				DATE	DRAWN	CHECKED		2 Woodside Place Glasgow G3 7QF Tel: 0141-353-0054
PROPOSED RESIDENTIAL DEVELOPMENT BONHILL for ARGYLE HOMES (BONHILL) Ltd	1:200				JUN '17	AJF	CAS		Architectural Design Planning Surveying Landscape Project Management
DRAWING	DRAWING No.				REV				
DEED PLAN PLOT No.10	15-038-TD-010								

Subjects 11 Kinloch Court, Alexandria


THIS DRAWING IS SUBJECT TO COPYRIGHT.

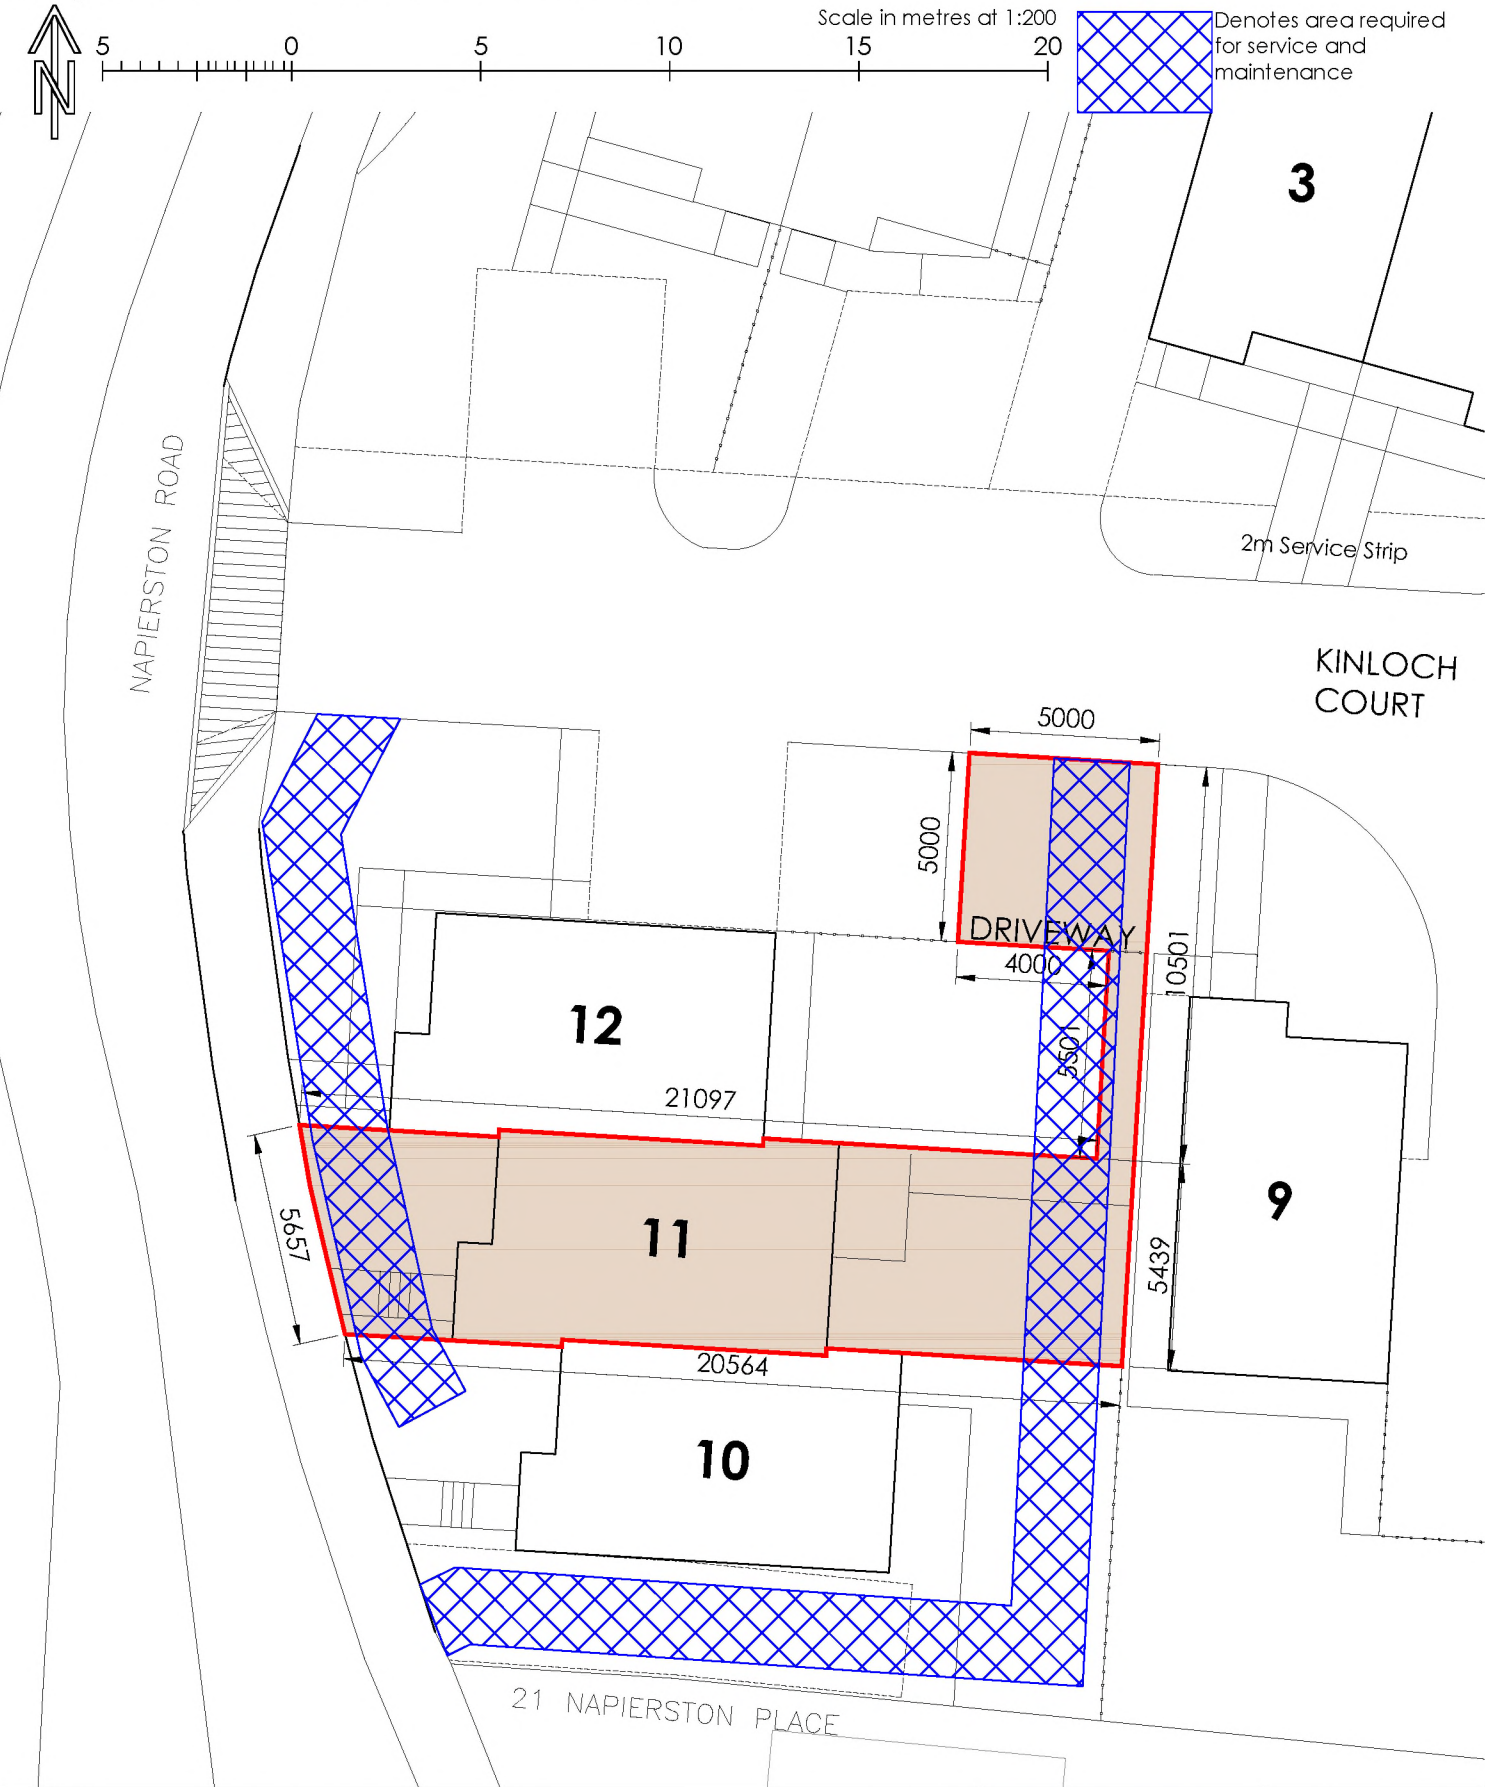

PROJECT	SCALE				DATE	DRAWN	CHECKED		2 Woodside Place Glasgow G3 7QF Tel: 0141-353-0054
PROPOSED RESIDENTIAL DEVELOPMENT BONHILL for ARGYLE HOMES (BONHILL) Ltd	1:200				JUN '17	AJF	CAS		Architectural Design Planning Surveying Landscape Project Management
DRAWING	DRAWING No.				REV				
DEED PLAN PLOT No.11	15-038-TD-011								

Subjects 12 Kinloch Court, Alexandria

THIS DRAWING IS SUBJECT TO COPYRIGHT.

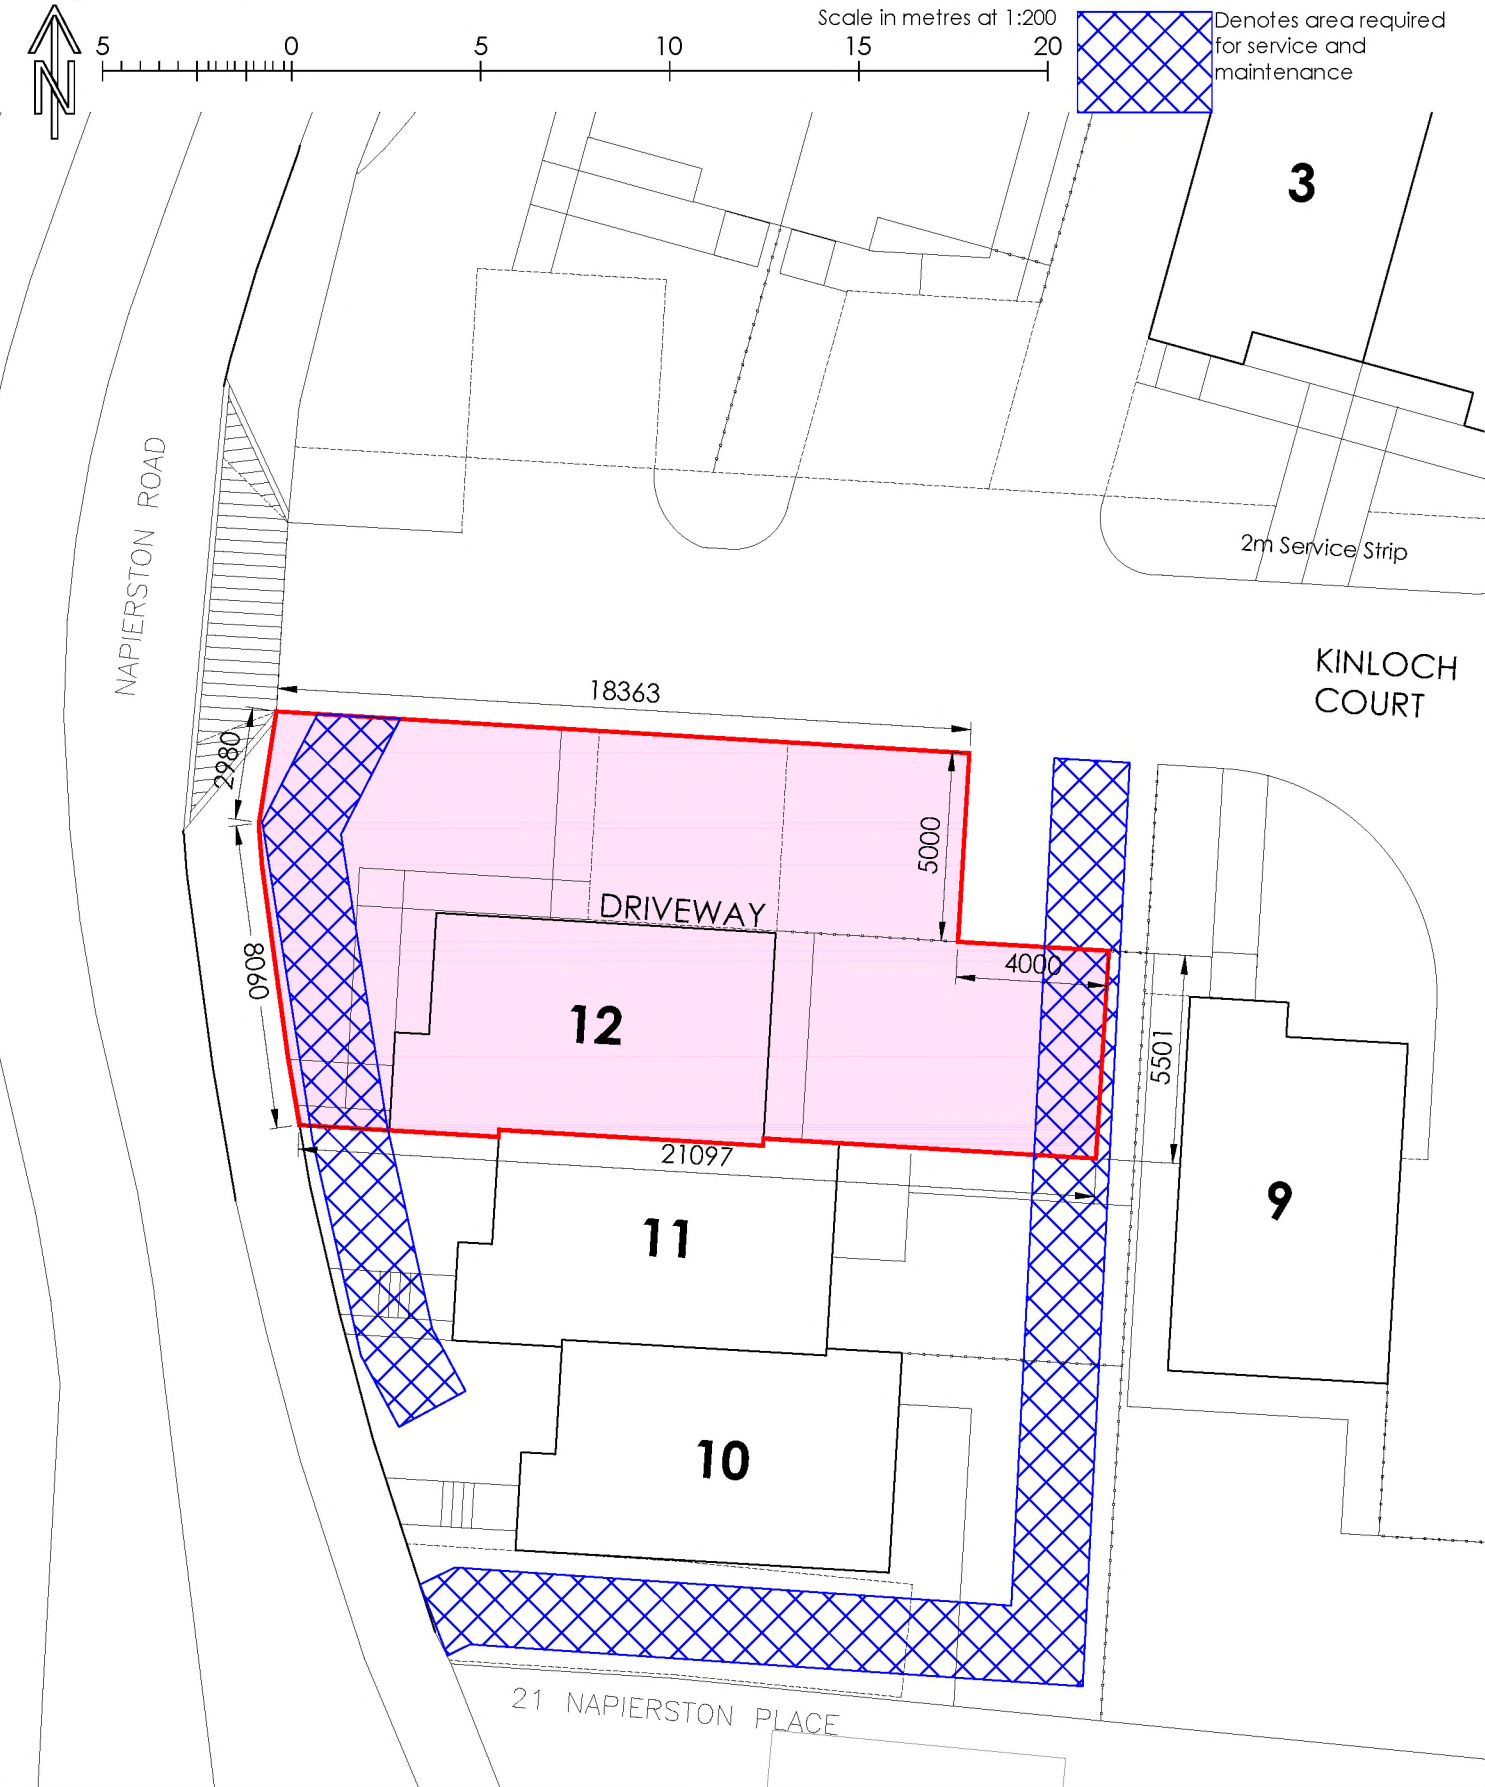

<div>PROJECT</div> <div>PROPOSED RESIDENTIAL DEVELOPMENT BONHILL for ARGYLE HOMES (BONHILL) Ltd</div>	<div>SCALE</div> <div>1:200</div> <div>DATE</div> <div>JUN '17</div> <div>DRAWN</div> <div>AJF</div> <div>CHECKED</div> <div>CAS</div>	<div>i10designarchitects</div>	<div>2 Woodside Place Glasgow G3 7QF</div> <div>Tel: 0141-353-0054</div>
<div>DRAWING</div> <div>DEED PLAN PLOT No.12</div>	<div>DRAWING No.</div> <div>15-038-TD-012</div> <div>REV</div>		<div>Architectural Design Planning Surveying Landscape Project Management</div>