


The Development registered under Title LAN222993 – and Plot 1 and Plots 4 to 8 (inclusive) within have been DPA approved by:  
*I MacLaren - 12th October 2017*  
**Iain MacLaren (DPA Officer)**



+ 50.2m

BROOMKNOVE ROAD

Deed of Conditions Plan  
 Scale: 1:500

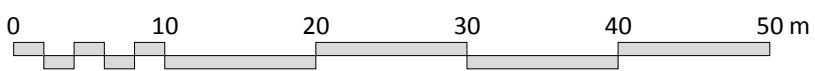

**Property Addresses:**

1 - 8 (incl.)  
 Blairtum Park  
 Rutherglen  
 Glasgow  
 G73 3AB

**Legend:**

- Vehicular Access
- Common Footpath
- Common Ground
- Visitor Parking
- Parking (Nos. 06 to 08)

C	06/09/2017	KC	Common ground area updated following comments from solicitor
B	25/08/2017	EC	Shaded area defining parking for apartments added to legend
A	22/08/2017	EC	Plot numbers amended to postal addresses
REV	DATE	BY	DESCRIPTION
Spiersbridge House, 1 Spiersbridge Way, Thornliebank, East Renfrewshire, G46 8NG t: (0141) 428 3491 e: info@crawfordarchitectural.co.uk   www.crawfordarchitectural.co.uk			
Client: <b>Rosewood Homes &amp; Properties Ltd</b>			
Project: Residential Development at Blairtum House Refurbishment			
Drawing Title: <b>Deed of Conditions Plan</b>			
Scale(s): 1:500 @ A3		Date: August 2017	
Project Ref: ROS-14-01		Drawn KC	Checked: ~
Drg No: <b>DOC-01</b>			