

Note  
The contractor will be held to have examined the site and checked all dimensions and levels before commencing construction work. No dimensions should be scaled from the drawing.



Rev Description Date By

- PLAN KEY:
- SITE BOUNDARY
  - COMMON GROUND
  - SHARED ACCESS TO FLATTED PROPERTIES
  - ADOPTED PARKING SURFACES
  - ADOPTED ROADS SURFACES
  - ADOPTED SERVICES STRIPS
  - PRIVATE SPACE


The Development registered under titles DMB89602 & DMB41088 and plots 11 - 24, 67 - 71 & 86 - 97 within have been DPA approved by:

*D.McIntyre - 30th June 2016*

Danielle McIntyre (DPA Officer)

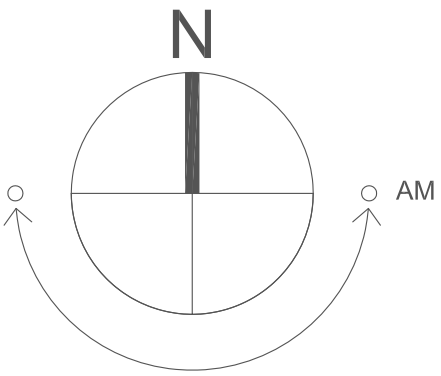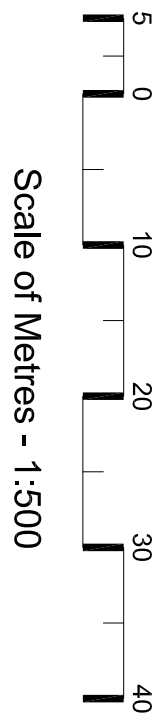

The Eagle Building  
215 Bighwell Street  
Glasgow G2 7ED  
T: +44 (0) 141 332 2570  
F: +44 (0) 141 332 2580  
E: info@cooperroma.com  
www.cooperroma.com

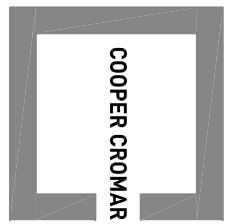

DRAFT

Client  
PLACES FOR PEOPLE

Project Title  
ROMAN FIELDS PHASE 2  
TWECHAR

Drawing Title  
DEVELOPMENT PLAN APPROVAL

Scale 1:500 GA1	Date APRIL 2016
Drawn by MS	Checked by DMCH

Job No 131116	Drawing No AL1001100	Revision
------------------	-------------------------	----------