


ORDNANCE SURVEY (c) Crown Copyright 2011. All rights reserved. Licence number 100020449

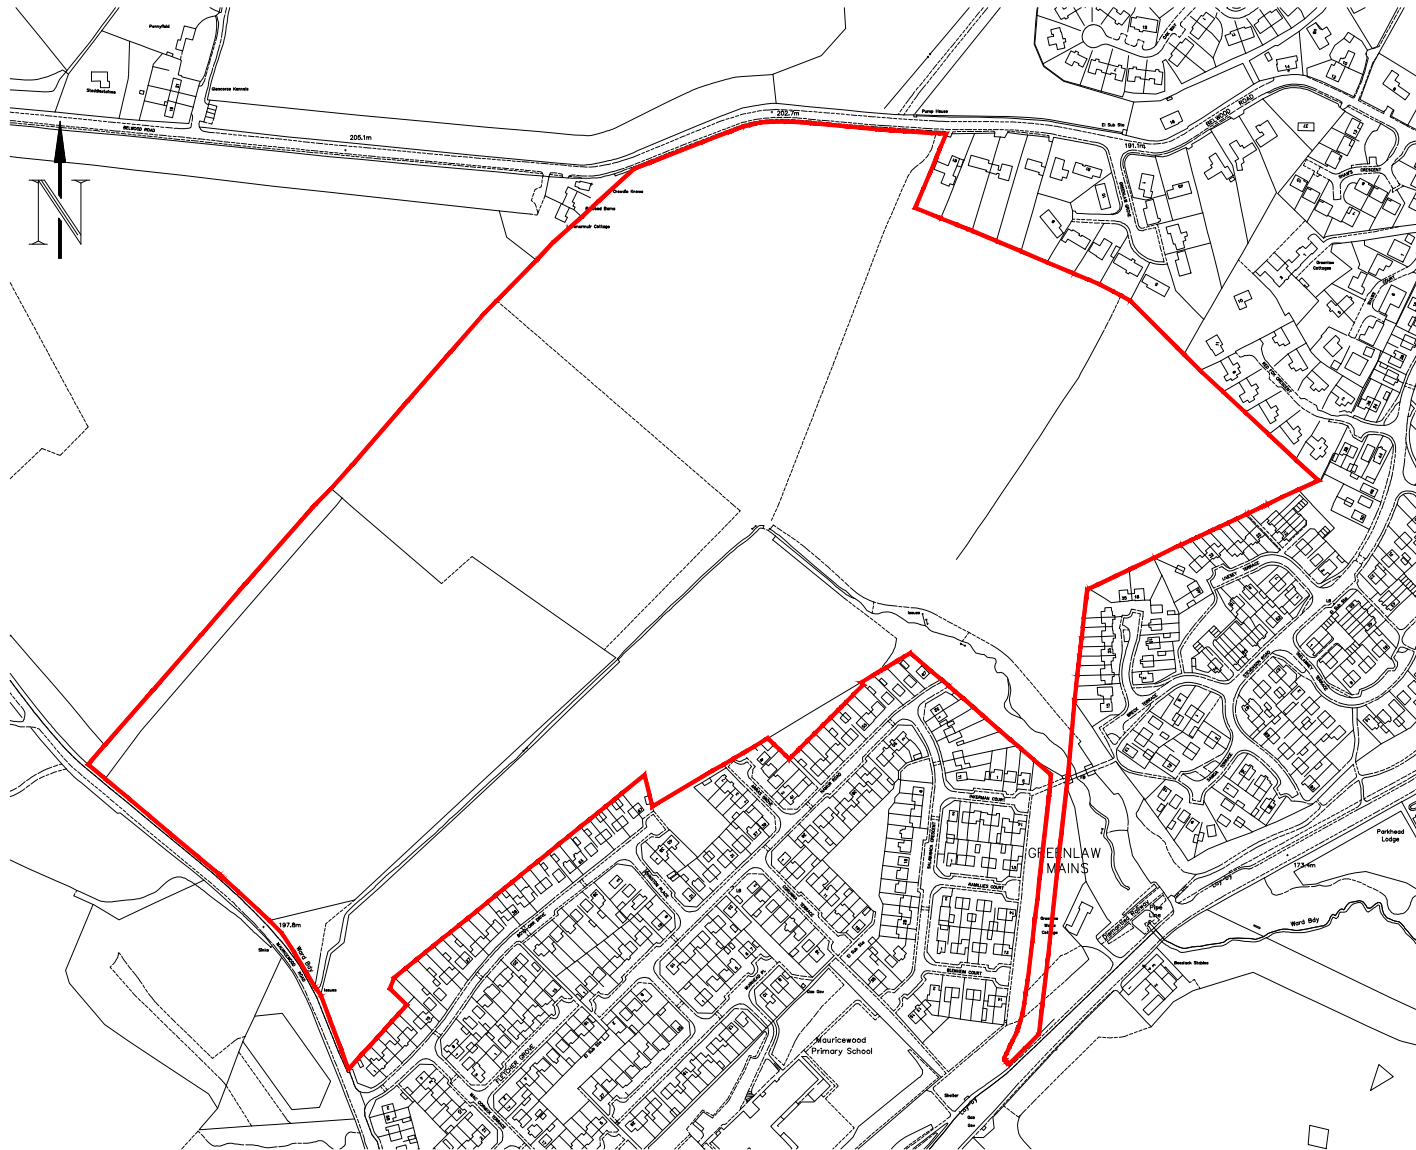

Ordnance Survey (c) Crown Copyright 2011. All rights reserved. Licence number 100020449

NOTES

— BOUNDARY

The external boundaries of the Development registered under titles MID79117 + MID147863 have been DPA approved by:

I MacLaren - 19th January 2016

Iain MacLaren (DPA Officer)

REV	DATE	DRAWN	DESCRIPTION
A	18.11.11	R.T.B	Boundary line amended to include additional area.
B	12.01.10	M.C.	Boundary line amended following DPA comments.
C	18.01.10	M.C.	Boundary line amended following DPA comments.

Taylor Wimpey East Scotland
1 Moorcroft Park
Cambridge Cambridgeshire CB9 6LW
Dunfermline KY11 9PL
Tel: 01393 846259 Fax: 01393 846725
www.taylorwimpey.com



Project:
Greenlaw Mains, Penicuik
Midlothian

Title:
Location Plan

J.
S. 11324 / A01 / 01 C

Scale: 1:5000 @ A4 Date: 08.07.2011
Drawn By: R.T.B Checked By: