


The Development registered under title REN31312 & REN129742 and plots 75 to 138 and 158 to 199 including the allocated parking spaces 75 to 80, 94 to 97, 106 to 119 and 125 to 132 all within have been DPA approved by:

Craig McFadden - 18 July 2018
 Craig McFadden (DPA Officer)

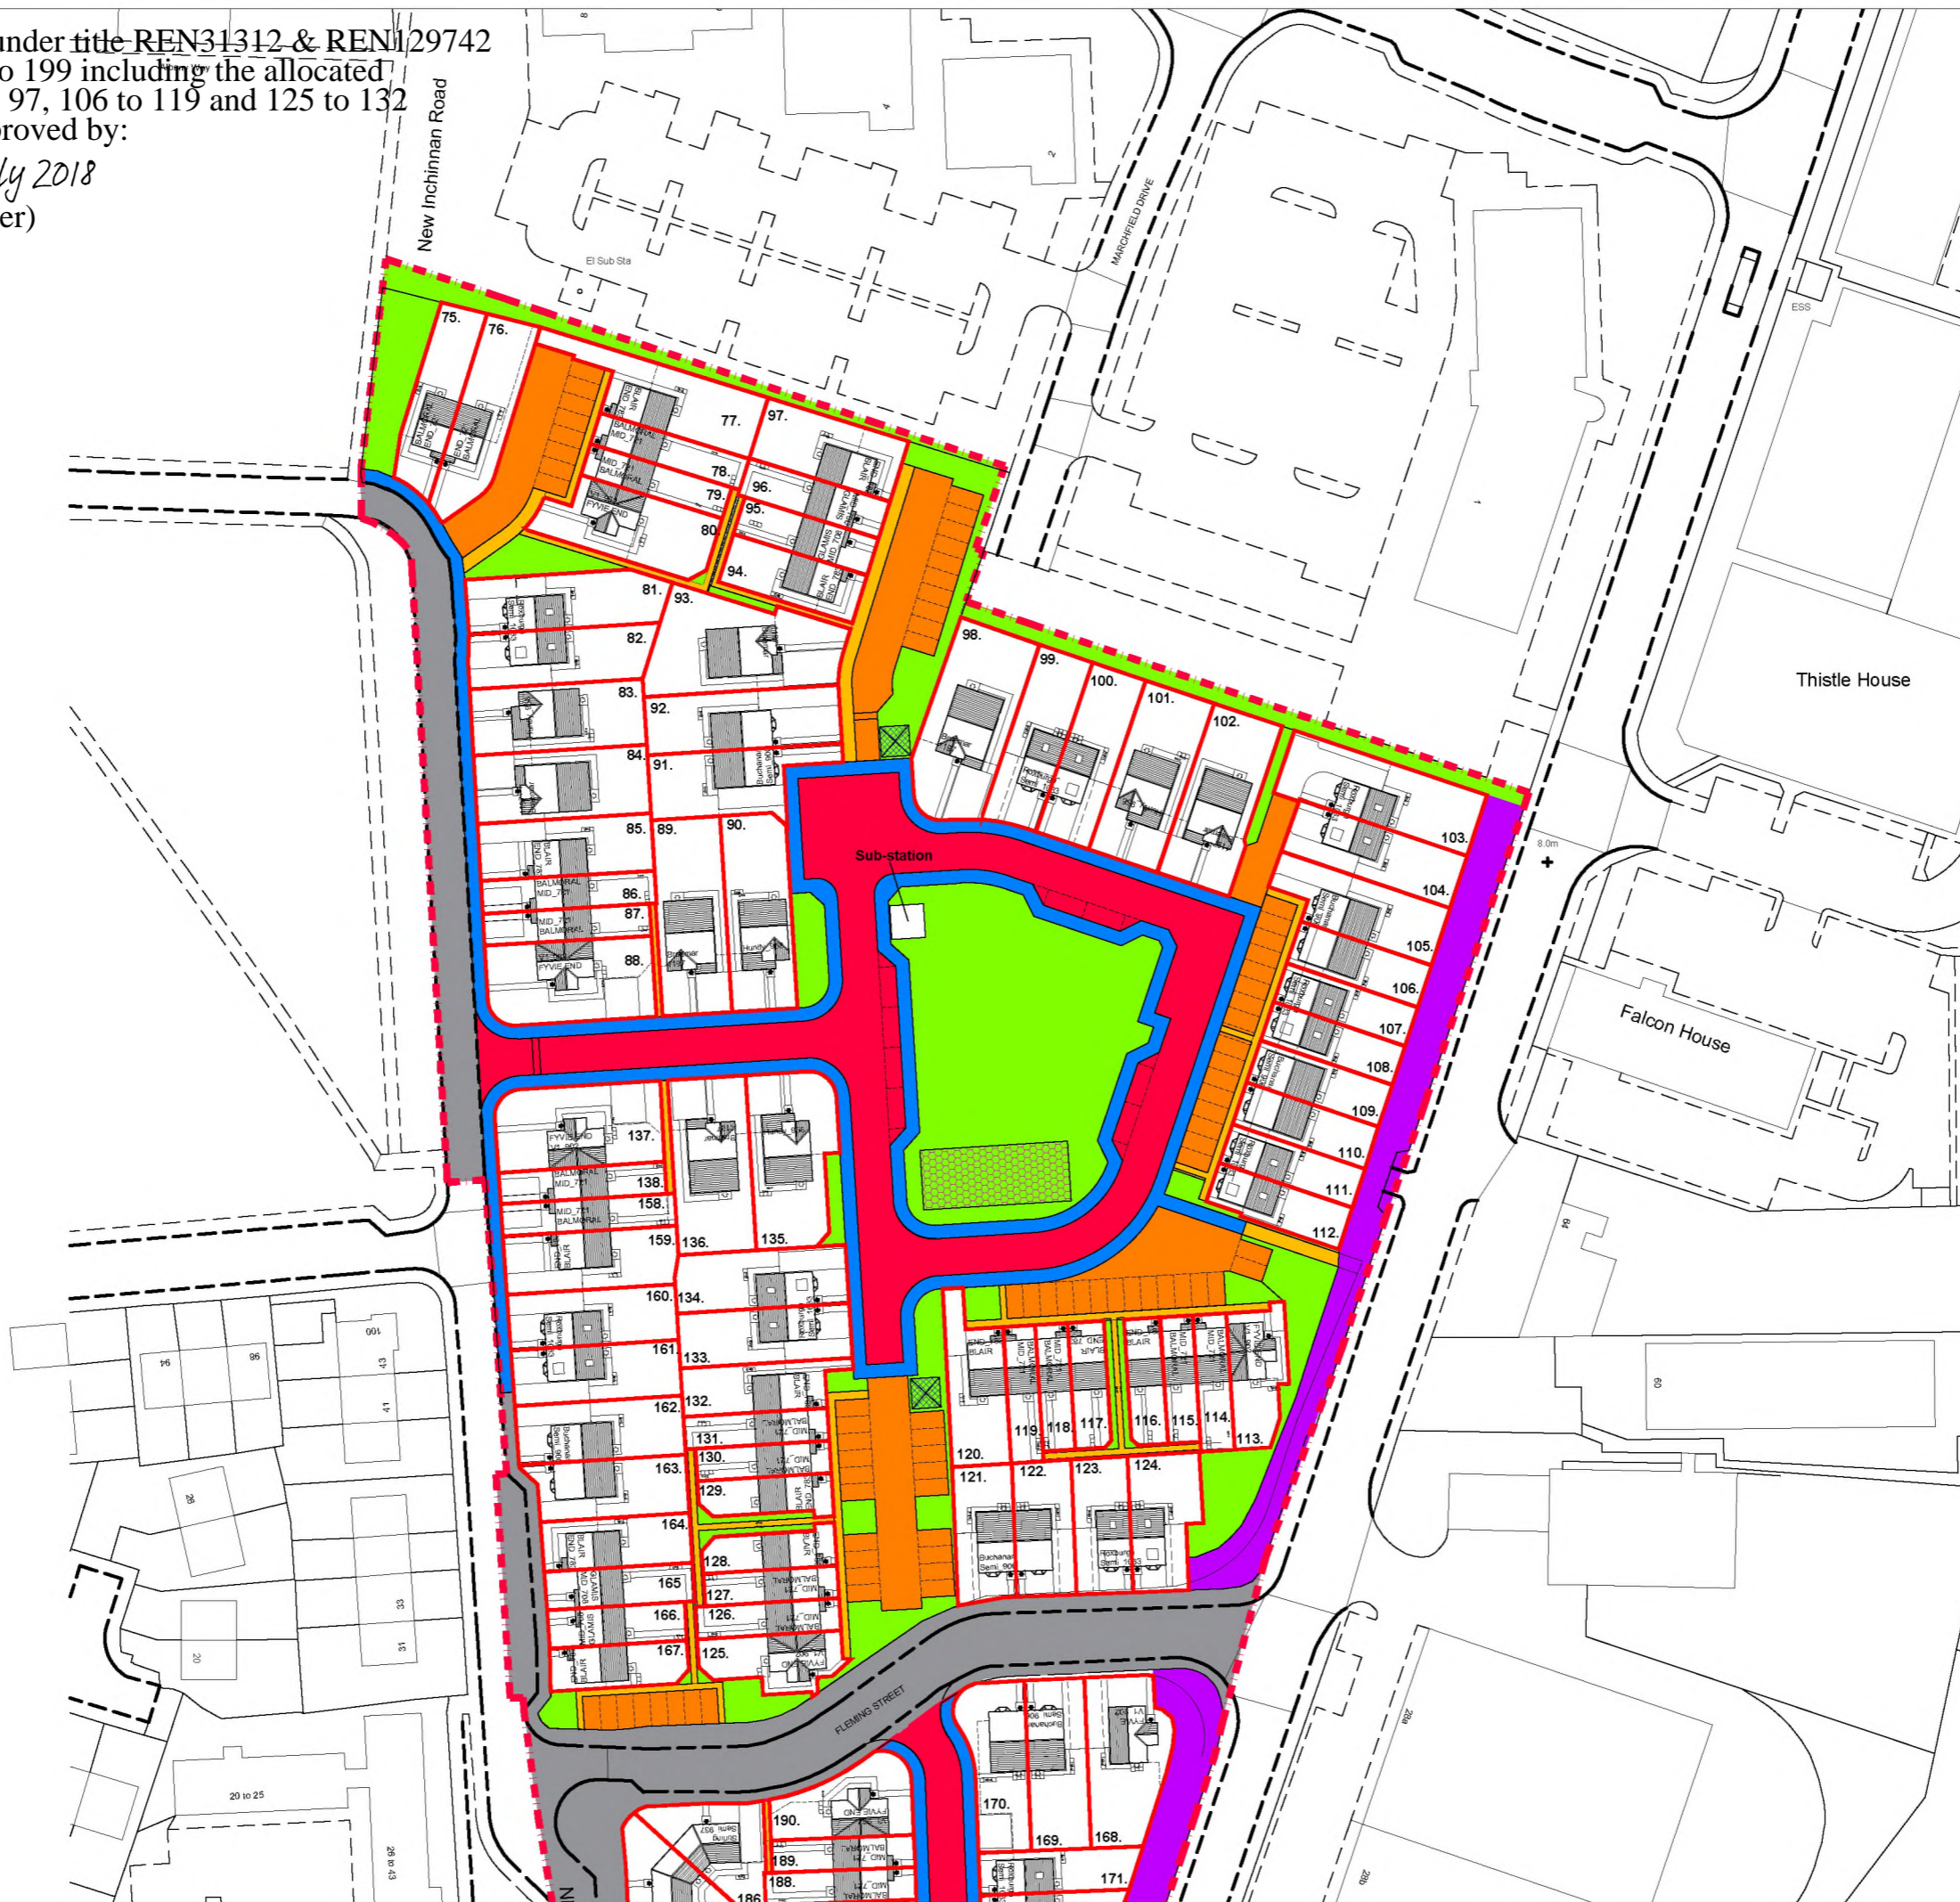

Legend

- Soft Landscaping
- Shared Surface
- Common Footpath
- Retaining Wall
- Adoptable Footpath
- Adoptable Road
- Possible City Deal Land
- SUDS (below ground)
- Wayleave
- Access Servitude
- Bin Store
- Existing adopted road



A Northern Site boundary amended Plots 75-77, 95-98. 06/12/17 GH
 Drawings scale corrected.

Rev	Details	Date	By	Chk
	DATE	Apr'17	DRAWN	JK
	SCALE	1:1000@A3	CHK	


**DEED OF CONDITIONS
 PLAN**

**INCHINNAN ROAD
 SITE B**

Dwg No	IRP(LGL)101	Rev	'A'
--------	-------------	-----	-----

Keepmoat, The Waterfront, Lakeside Boulevard,
 Doncaster, DN4 5PL.
 Tel: 01302 347605 www.keepmoat.com



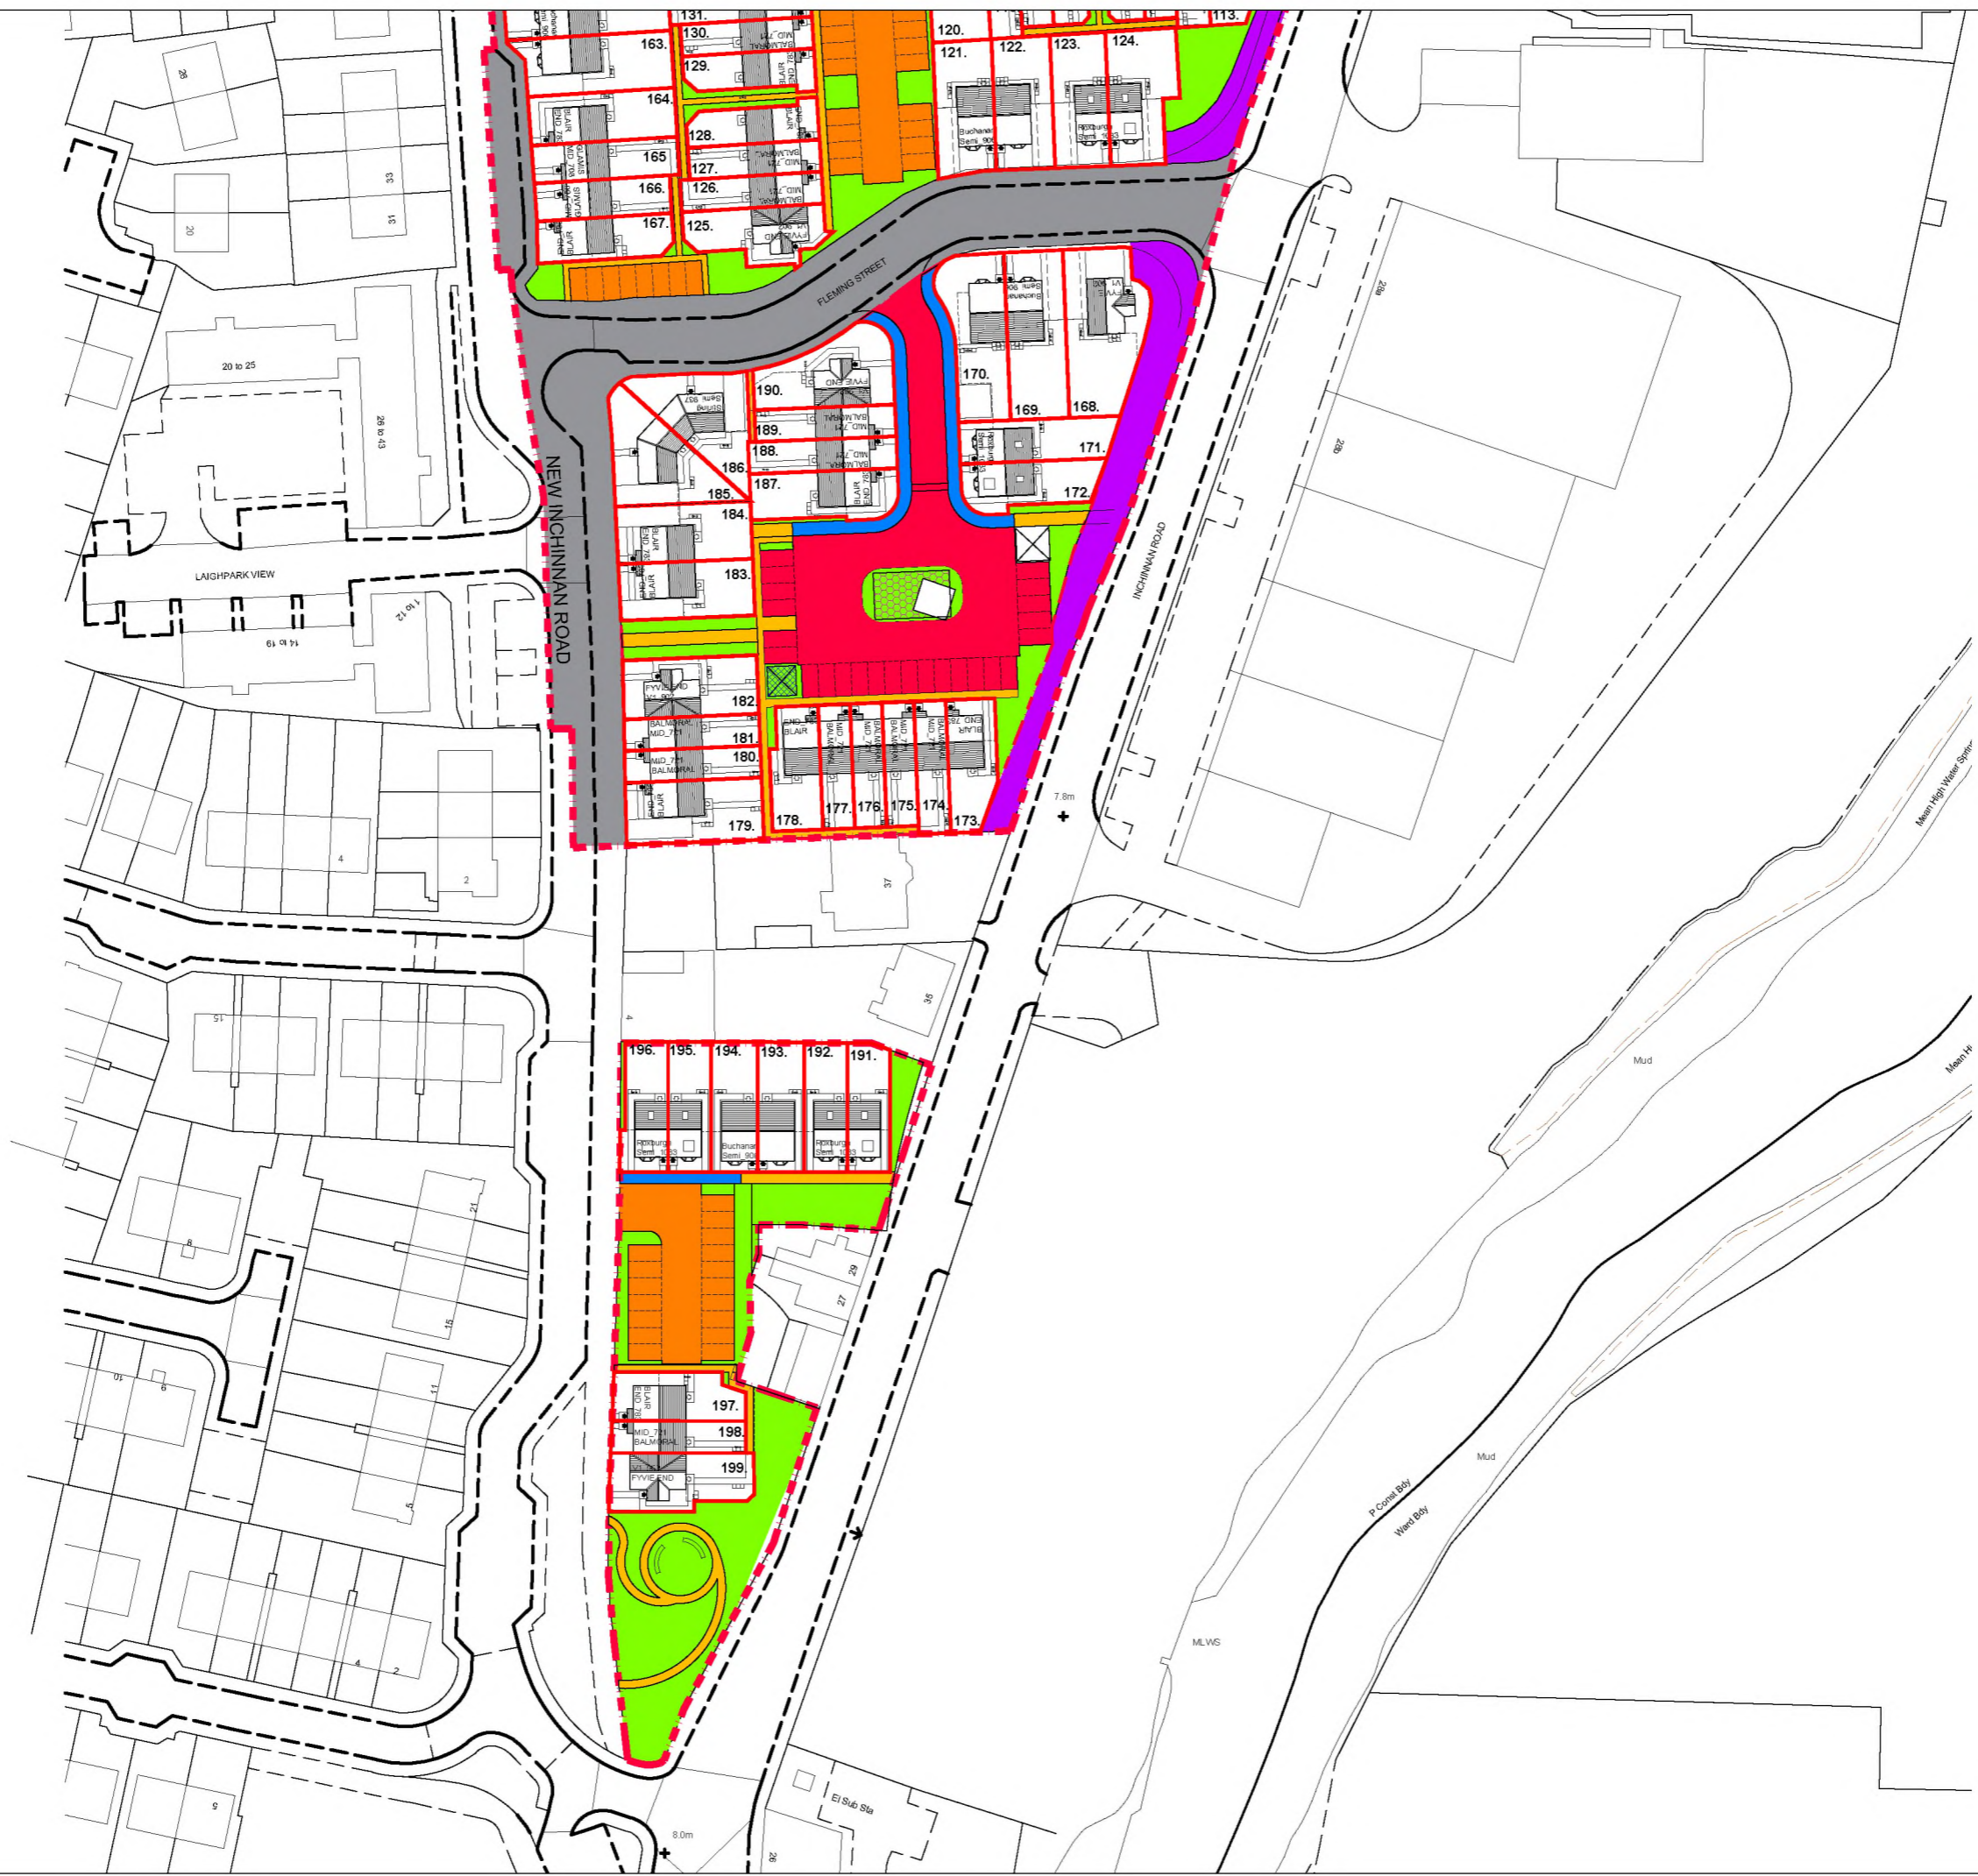

- ### Legend
- Soft Landscaping
 - Shared Surface
 - Common Footpath
 - Retaining Wall
 - Adoptable Footpath
 - Adoptable Road
 - Possible City Deal Land
 - SUDS (below ground)
 - Wayleave
 - Access Servitude
 - Bin Store
 - Existing adopted road

C Existing adopted road indicated, former sub-station footprint. 06/12/17 GH --
 indicated to parking court Plots 168-196. Drawings scale corrected.

B Site boundary to site C amended. Existing roads/footpath 15/11/17 SK --
 colour changed from grey to red. Sub-station hatch removed.

A Existing plots to Site D removed from plan and boundary 09/11/17 SK --
 amended. Substation hatch removed. House type colour
 will be removed. Site B details removed from plan. Plot
 numbers added.

Rev	Details	Date	By	Chk
DATE	Apr'17	DRAWN	JK	
SCALE	1:1000@A3	CHK		

**DEED OF CONDITIONS
PLAN**

**INCHINNAN ROAD
SITE C&D**

Dwg No	IRP(LGL)102	Rev	'C'
--------	-------------	-----	-----

Keepmoat, The Waterfront, Lakeside Boulevard,
 Doncaster, DN4 5PL.
 Tel: 01302 347605 www.keepmoat.com



D	Plot 164 omitted.	04/07/2018	GH	--
C	Layout amendments as per Solicitors comments.	04/07/2018	GH	--
B	Parking/plots indicated.	03/07/2018	GH	--
A	Plot 164 parking has been added to parking area.	20/03/2018	SK	--
Rev	Details	Date	By	CHK

DATE	28/11/2017	DRAWN	SK
SCALE	NTS@A1	CHK	--

PARKING ALLOCATION LAYOUT

INCHINMAN ROAD PAISLEY SITE B

Dwg No	IRP(SK)007	Rev	D
--------	------------	-----	---

Keepmoat, Unit 3, Cambuslang Court, Glasgow, G32 8FH.
 Tel: 0141 641 5930 www.keepmoat.com