




DRAFT

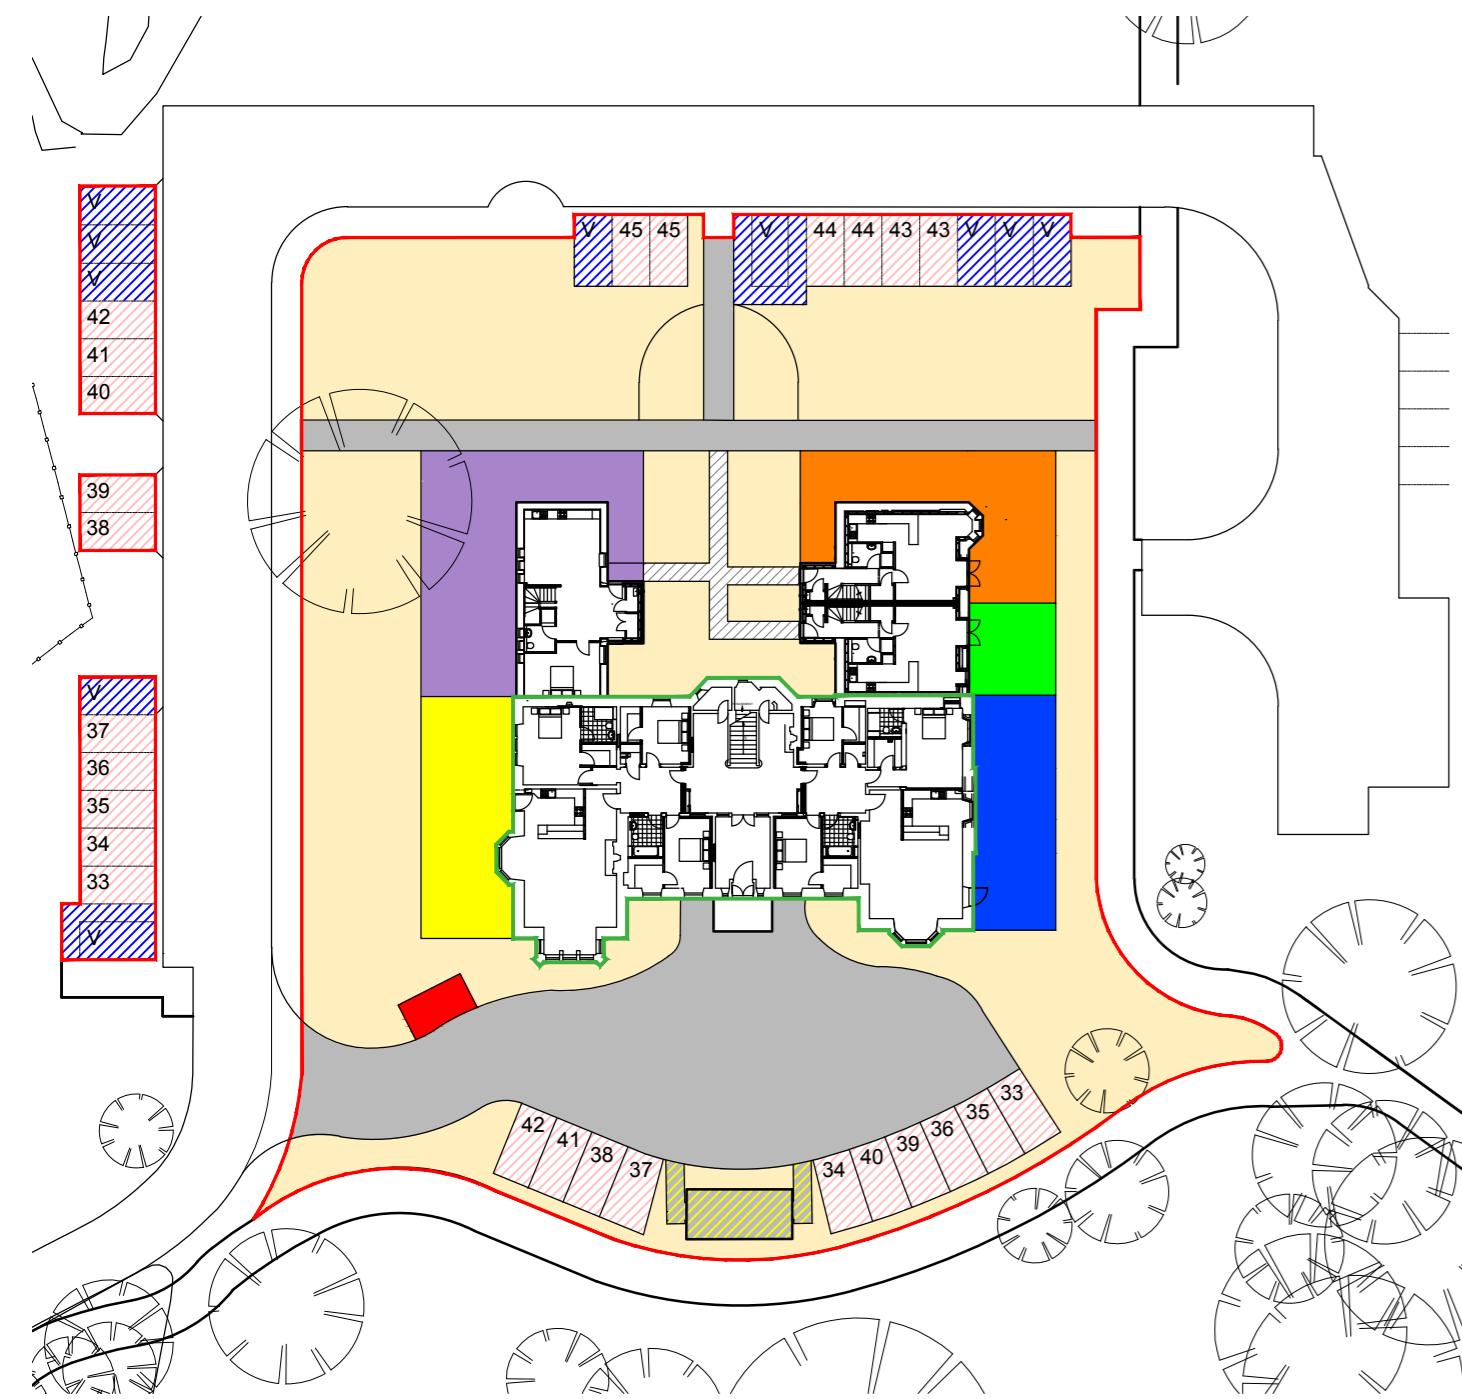


- Site Plan Key**
- Development boundary
 - Common parts/landscaping
 - Roads/paths
 - Car parking
 - Visitor car parking
 - Bike parking
 - Paths conveyed to 43, 44 + 45 Ashludie House
 - Bin store and path conveyed between 33 to 42 Ashludie House
 - 34 Ashludie House Garden ground
 - 33 Ashludie House Garden ground
 - 45 Ashludie House Garden ground
 - 43 Ashludie House Garden ground
 - 44 Ashludie House Garden ground
 - Flats

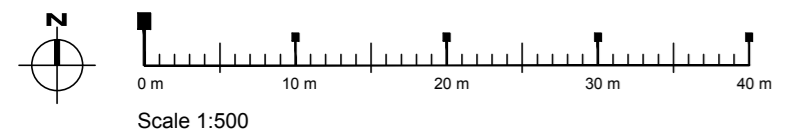


Site Plan
 Scale 1/500 @ A3

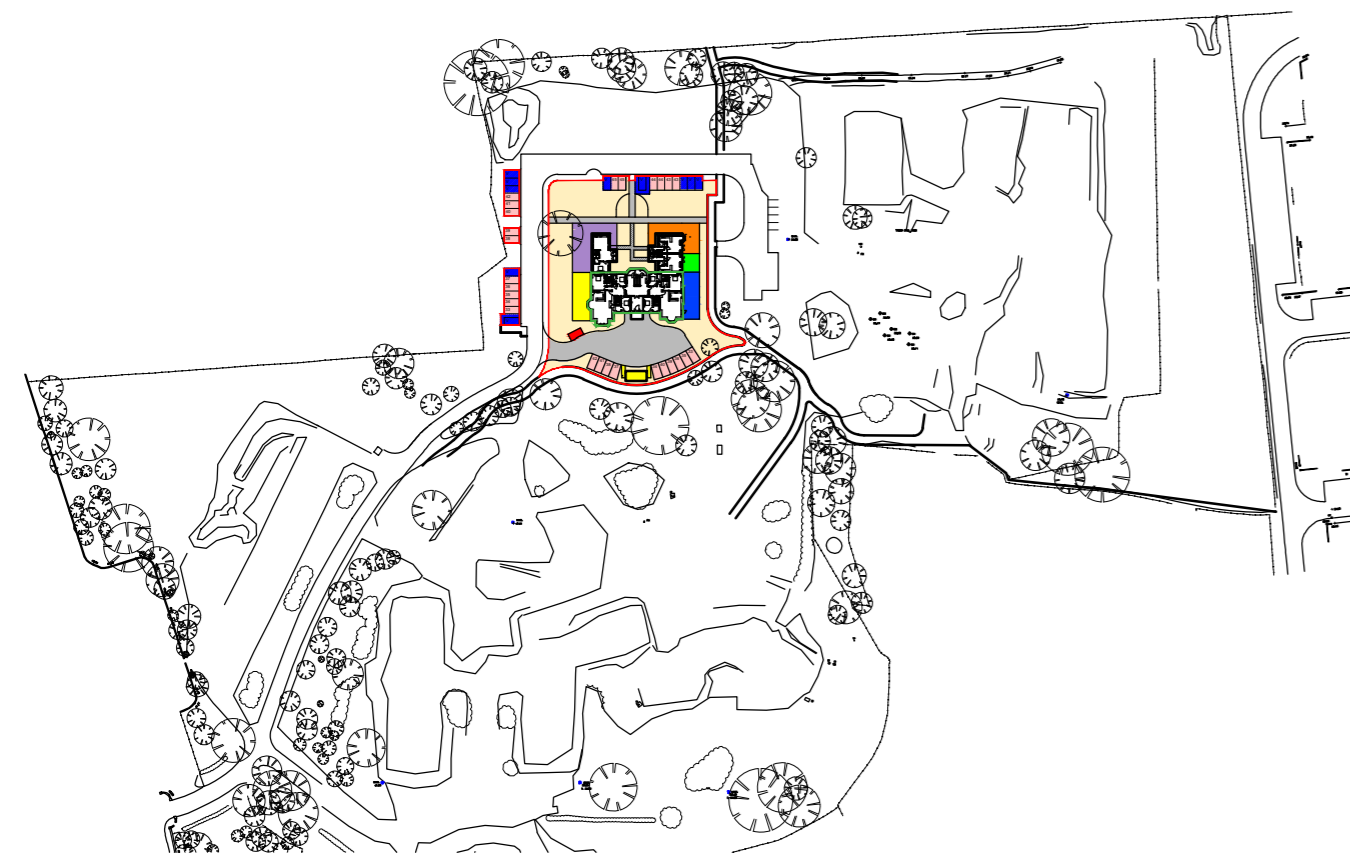


Site Plan
 Scale 1/2500 @ A3

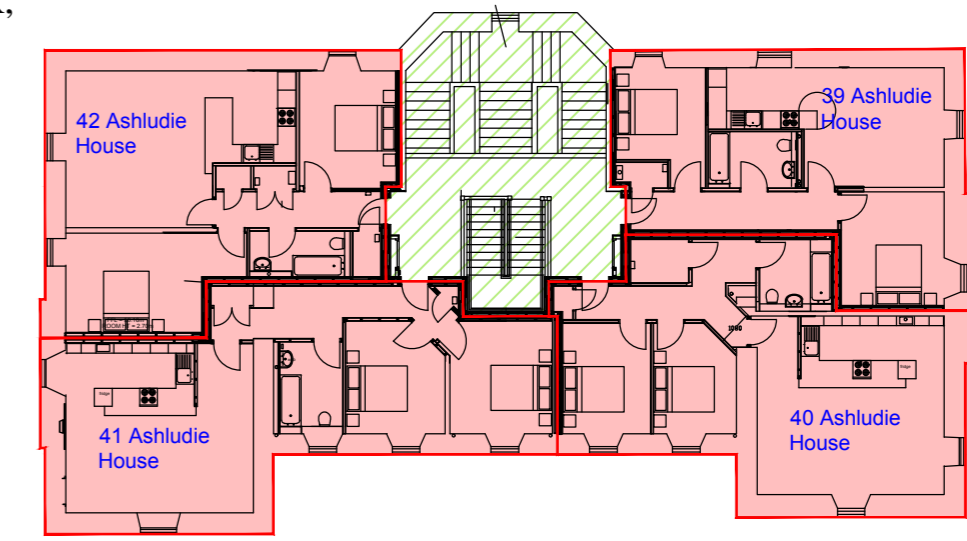


Second Floor Plan

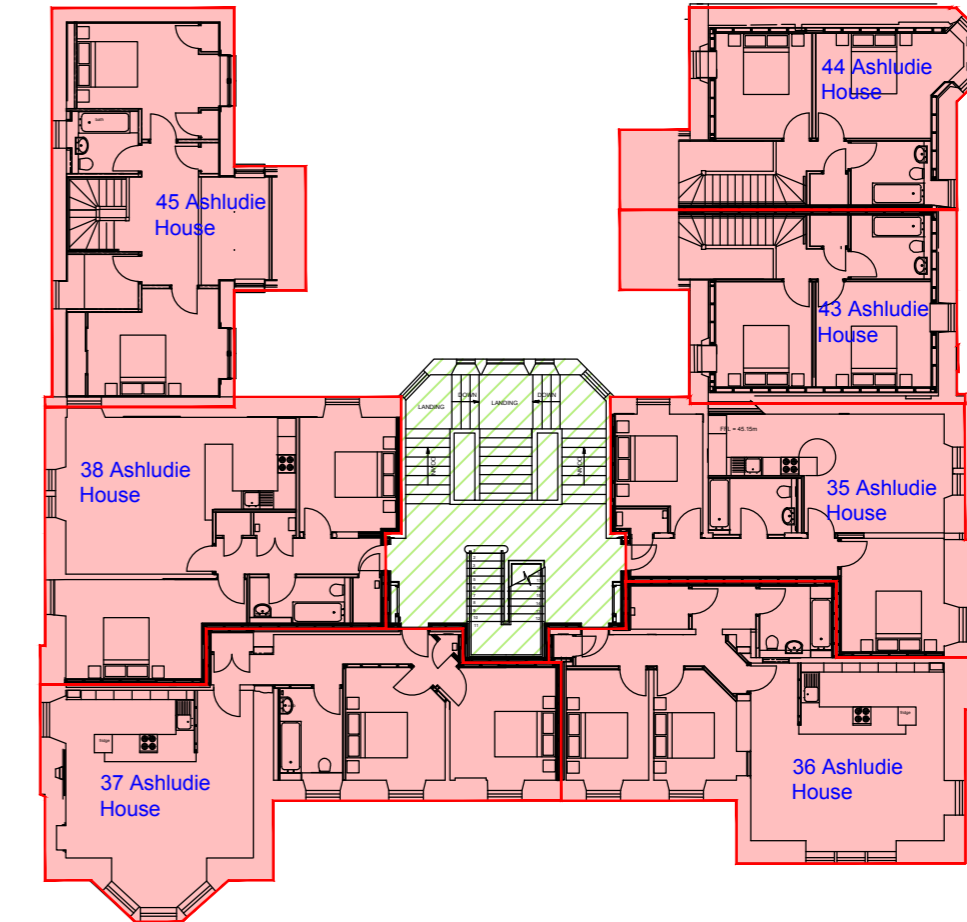

First Floor Plan

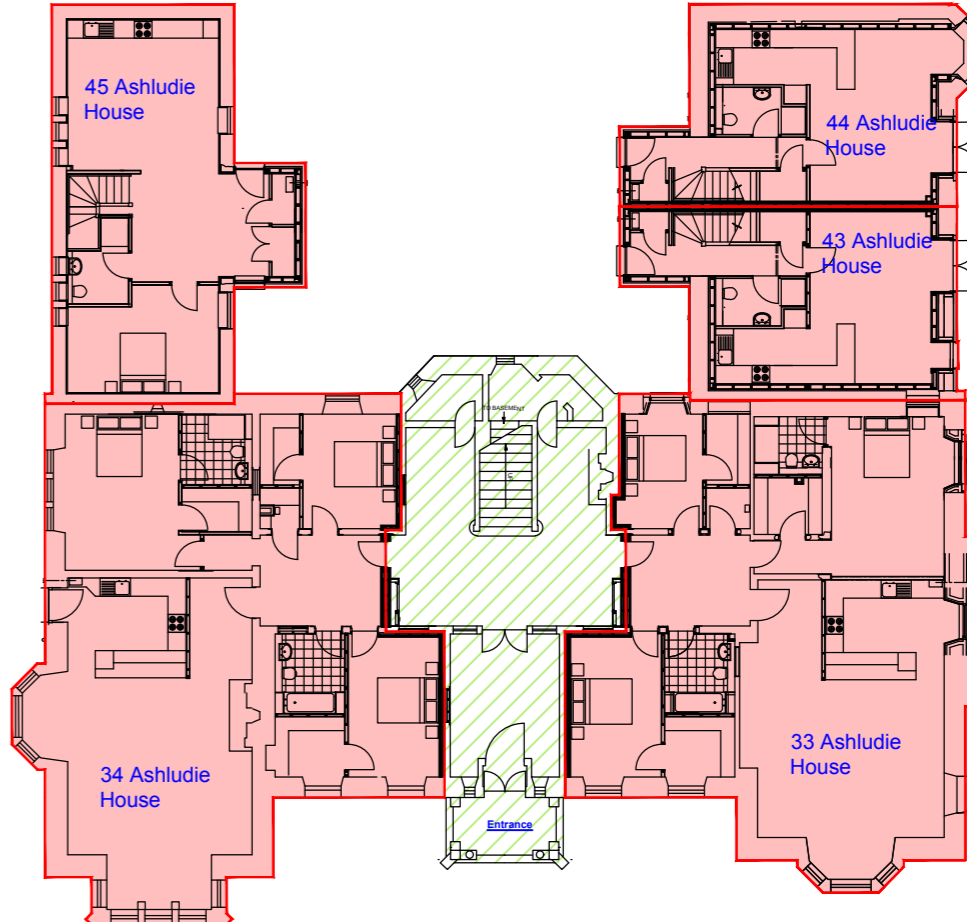

Ground Floor Plan

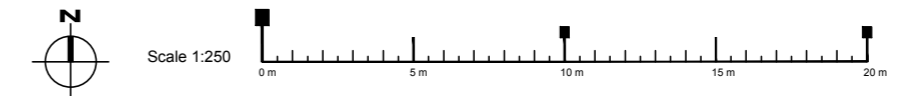

Floor Plans
 Scale 1/250 @ A3

- Floor Plan Key**
- Plot Boundary
 - Area conveyed to plot
 - Area conveyed mutually between 33 to 42 Ashludie House