

have been DPA approved by:

S Pardue - 20th June 2017


Stuart Pardue (DPA officer)

1-4 Ormlie Hall Gardens, Thurso, KW14 7DW

Ref. PP-17-00437 PH
Date. 14/06/2017

Coordinates at centre of plan - E:311068, N:967895

Area outlined red = 737.29m²

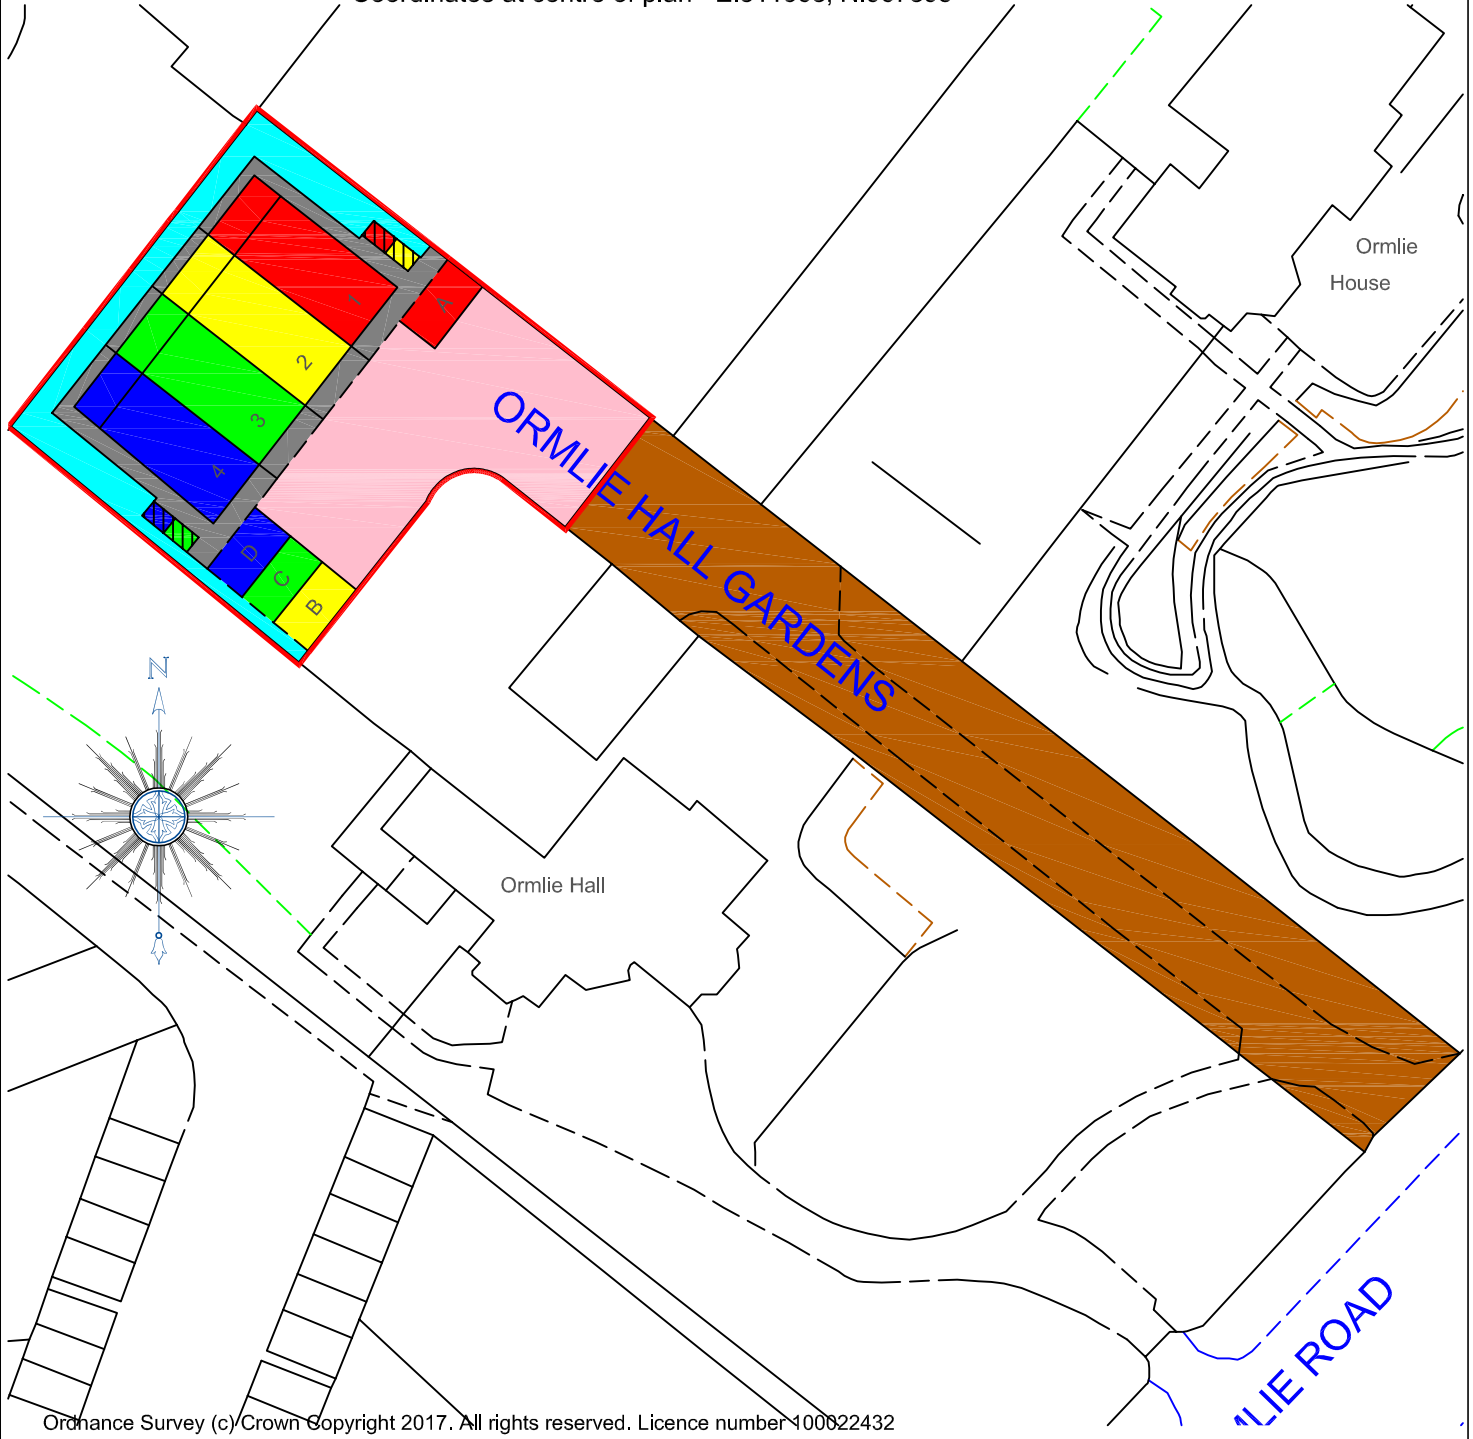


Ordnance Survey (c) Crown Copyright 2017. All rights reserved. Licence number 100022432

Reproduced from the Ordnance Survey Map with the permission of the Controller of Her Majesty's Stationary Office Crown Copyright reserved Licence No. 100022432



N
Location Plan
Scale
1/2500

Scale 1/500

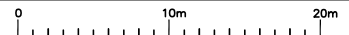

@ A4 Size

m - meters
c - centre line

o.t. - or thereby
u/d - undefined

DM HALL
CHARTERED SURVEYORS

27 Canmore Street, Dunfermline
Tel: 01383 621262
Email: architecture@dmhall.co.uk