


- SITE BOUNDARY LINE**
- SHARED DRIVES RELEVANT PLOTS**
- SERVITUDE FOR FUTURE ACCESS**

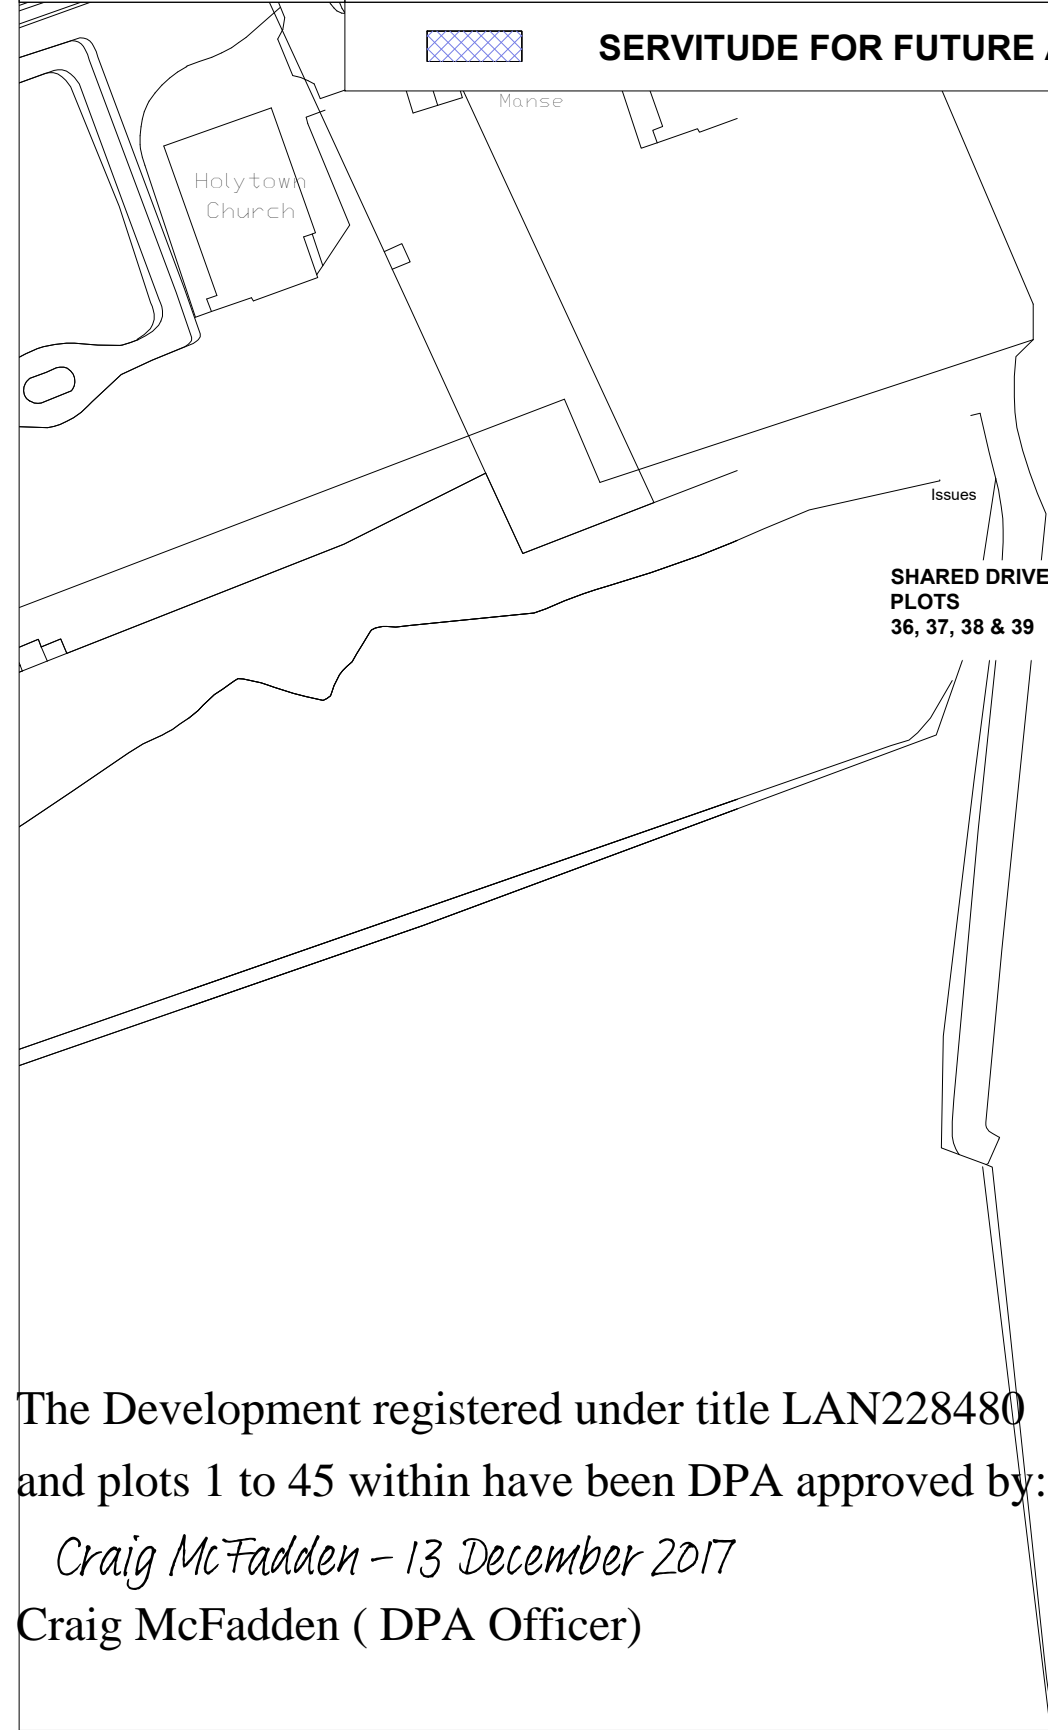

The Development registered under title LAN228480 and plots 1 to 45 within have been DPA approved by:
Craig McFadden - 13 December 2017
 Craig McFadden (DPA Officer)

B	12/12/17	RTB	Amendments made to complete DPA for full site. Plots 11 - 29 & 36 - 45 now inclusive.
A	11/09/17	SAR	Servitude for future access indicated, Plot 35 amended
REV	DATE	BY	AMENDMENTS
<h1 style="margin: 0;">AVANT</h1> homes			
Avant Homes Argyll Court, The Castle Business Park, Stirling, FK9 4TT Tel: 01786 477777 Fax: 01786 477666 www.avanthomes.co.uk			
S:\PROJECT\700-7036 - Newtonlees, Dunbar\02 Architects\10 Architectural Legal Plans\			
DATE:	SCALE:	DRAWN BY:	
16.08.17	1:1000 @ A3	SAR	
DWG TITLE:			
AVANT MASTERPLAN INTERNAL DPA PLAN			
PROJECT:			
BRANNOCK BRAE HOLYTOWN			
DWG No	Rev		B
BBH/INT/DPA/001			