

AH Aidan Heine Design
Architectural Services
119 Channel Street
Dunstable
TD1 7BN
email: aidan.ahdesign@outlook.com
tel: 07742 81949 or 07789 420922

Project:
COTTAGE No 1
LADYRIG FARM
HEITON
KELSO
TD5 9P


Client:
MR & MRS ALAN GOODSON

Title:
DEED PLAN **DRAFT**

Scale:
1:1250 A4 AH 25.06.19

Project no:
AH035 DP01 C

The Development registered under title ROX3969 and plots 1 to 9 within
have been DPA approved by:
Craig McFadden - 10 May 2019
Craig McFadden (DPA Officer)

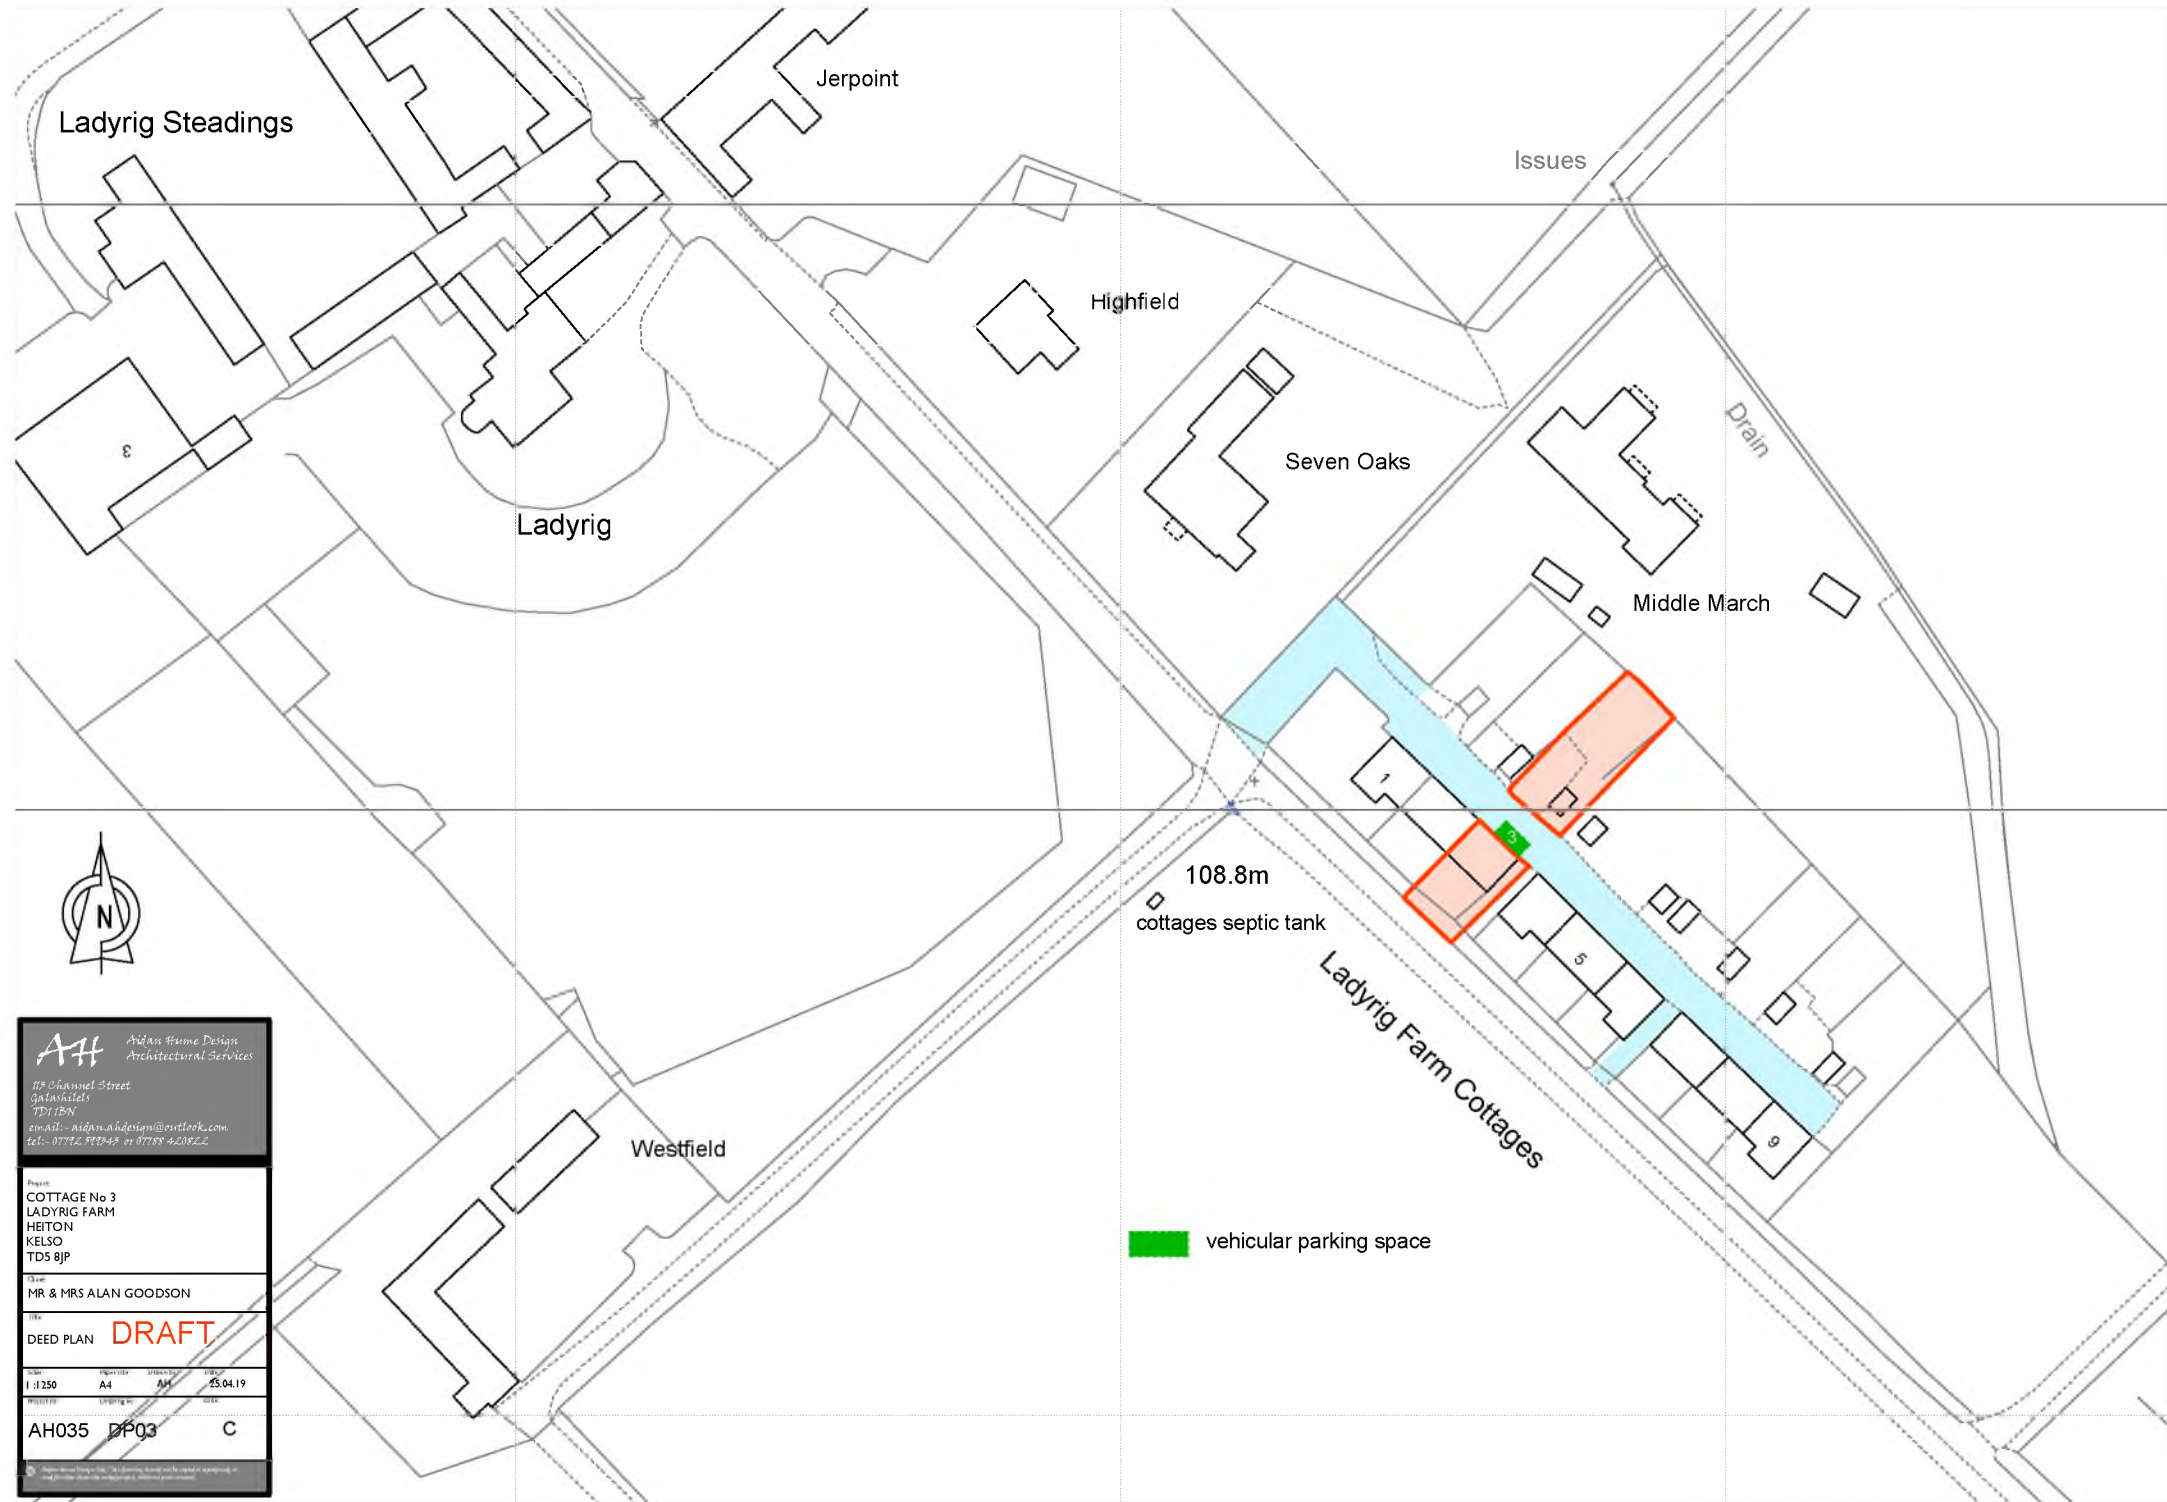

Ladyrig Steadings

Jerpoint

Issues

Highfield

Seven Oaks

Drain

Ladyrig

Middle March



108.8m
cottages septic tank

Ladyrig Farm Cottages

Westfield

 vehicular parking space

AH Aidan Home Design
Architectural Services

117 Channel Street
Galaskells
TD1 1BN
email - aidan.ahdesigns@outlook.com
tel - 07742 513543 or 07759 420262

Project:
COTTAGE No 3
LADYRIG FARM
HEITON
KELSO
TDS 8JP


Client:
MR & MRS ALAN GOODSON

Title:
DEED PLAN **DRAFT**

Scale:
1:1250 A4 AM 25.04.19

Project No:
AH035 DP03 C

Aidan Home Design Ltd. is a limited liability company registered in Scotland. No. SC290424. Registered office: 117 Channel Street, Galaskells, TD1 1BN. VAT No. 264 622 742.

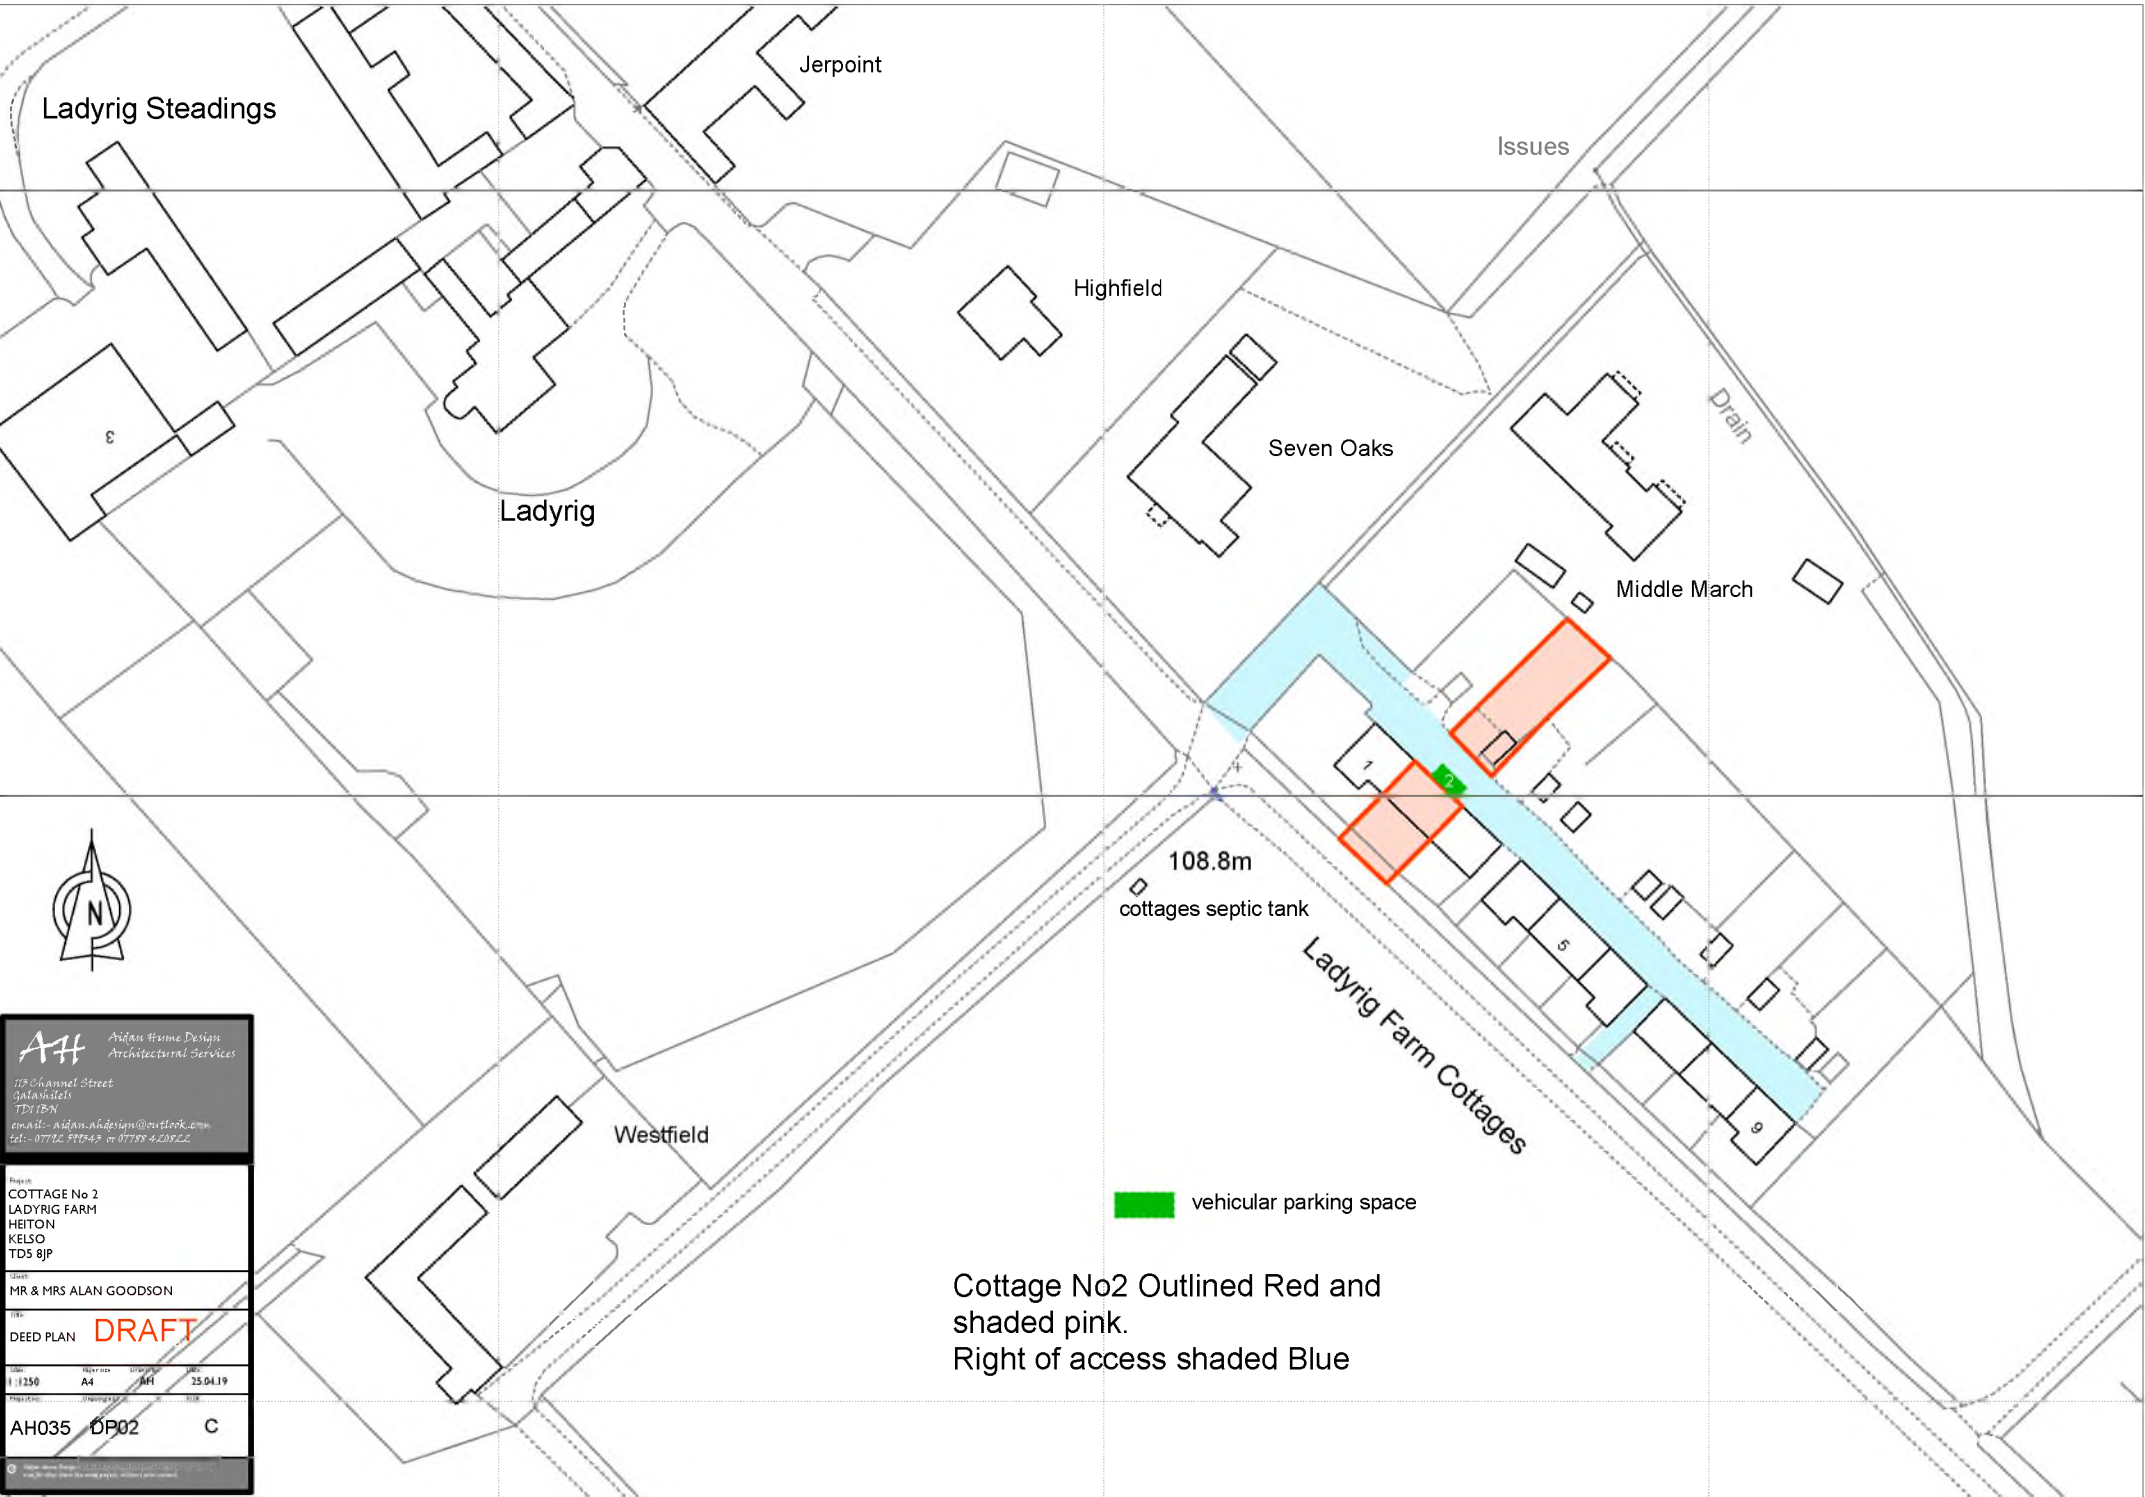

AH Aidan Home Design
Architectural Services

112 Channel Street
Galashiels
TD1 1BN
email: aidan.ah@bt.com
tel: 07742 51743 or 07788 420822

Project:
COTTAGE No 2
LADYRIG FARM
HEITON
KELSO
TD5 8JP


Client:
MR & MRS ALAN GOODSON

Title:
DEED PLAN **DRAFT**

Scale: 1:250
Sheet: A4
Date: 25.04.19

Project No: AH035
Drawing No: DP02
Revision: C

Cottage No2 Outlined Red and shaded pink.
Right of access shaded Blue

 vehicular parking space

Ladyrig Steadings

Jerpoint

Issues

Highfield

Seven Oaks

Drain

Ladyrig

Middle March



108.8m
cottages septic tank

Ladyrig Farm Cottages

 vehicular parking space

AH Aidan Heine Design
Architectural Services


119 Channon Street
Galway City
TD1 2SN
email: a.aidan.ahdesign@outlook.com
tel: +353 91 711243 or 07788 420822

Project:
COTTAGE No 4
LADYRIG FARM
HEITON
KELSO
TDS 8JP

Client:
MR & MRS ALAN GOODSON

Title:
DEED PLAN **DRAFT**

Scale:	Project No:	Drawn by:	Check by:
1:1250	A4	AH	25.04.19
Project No:	Drawn by:	Check by:	
AH035	DP04	C	

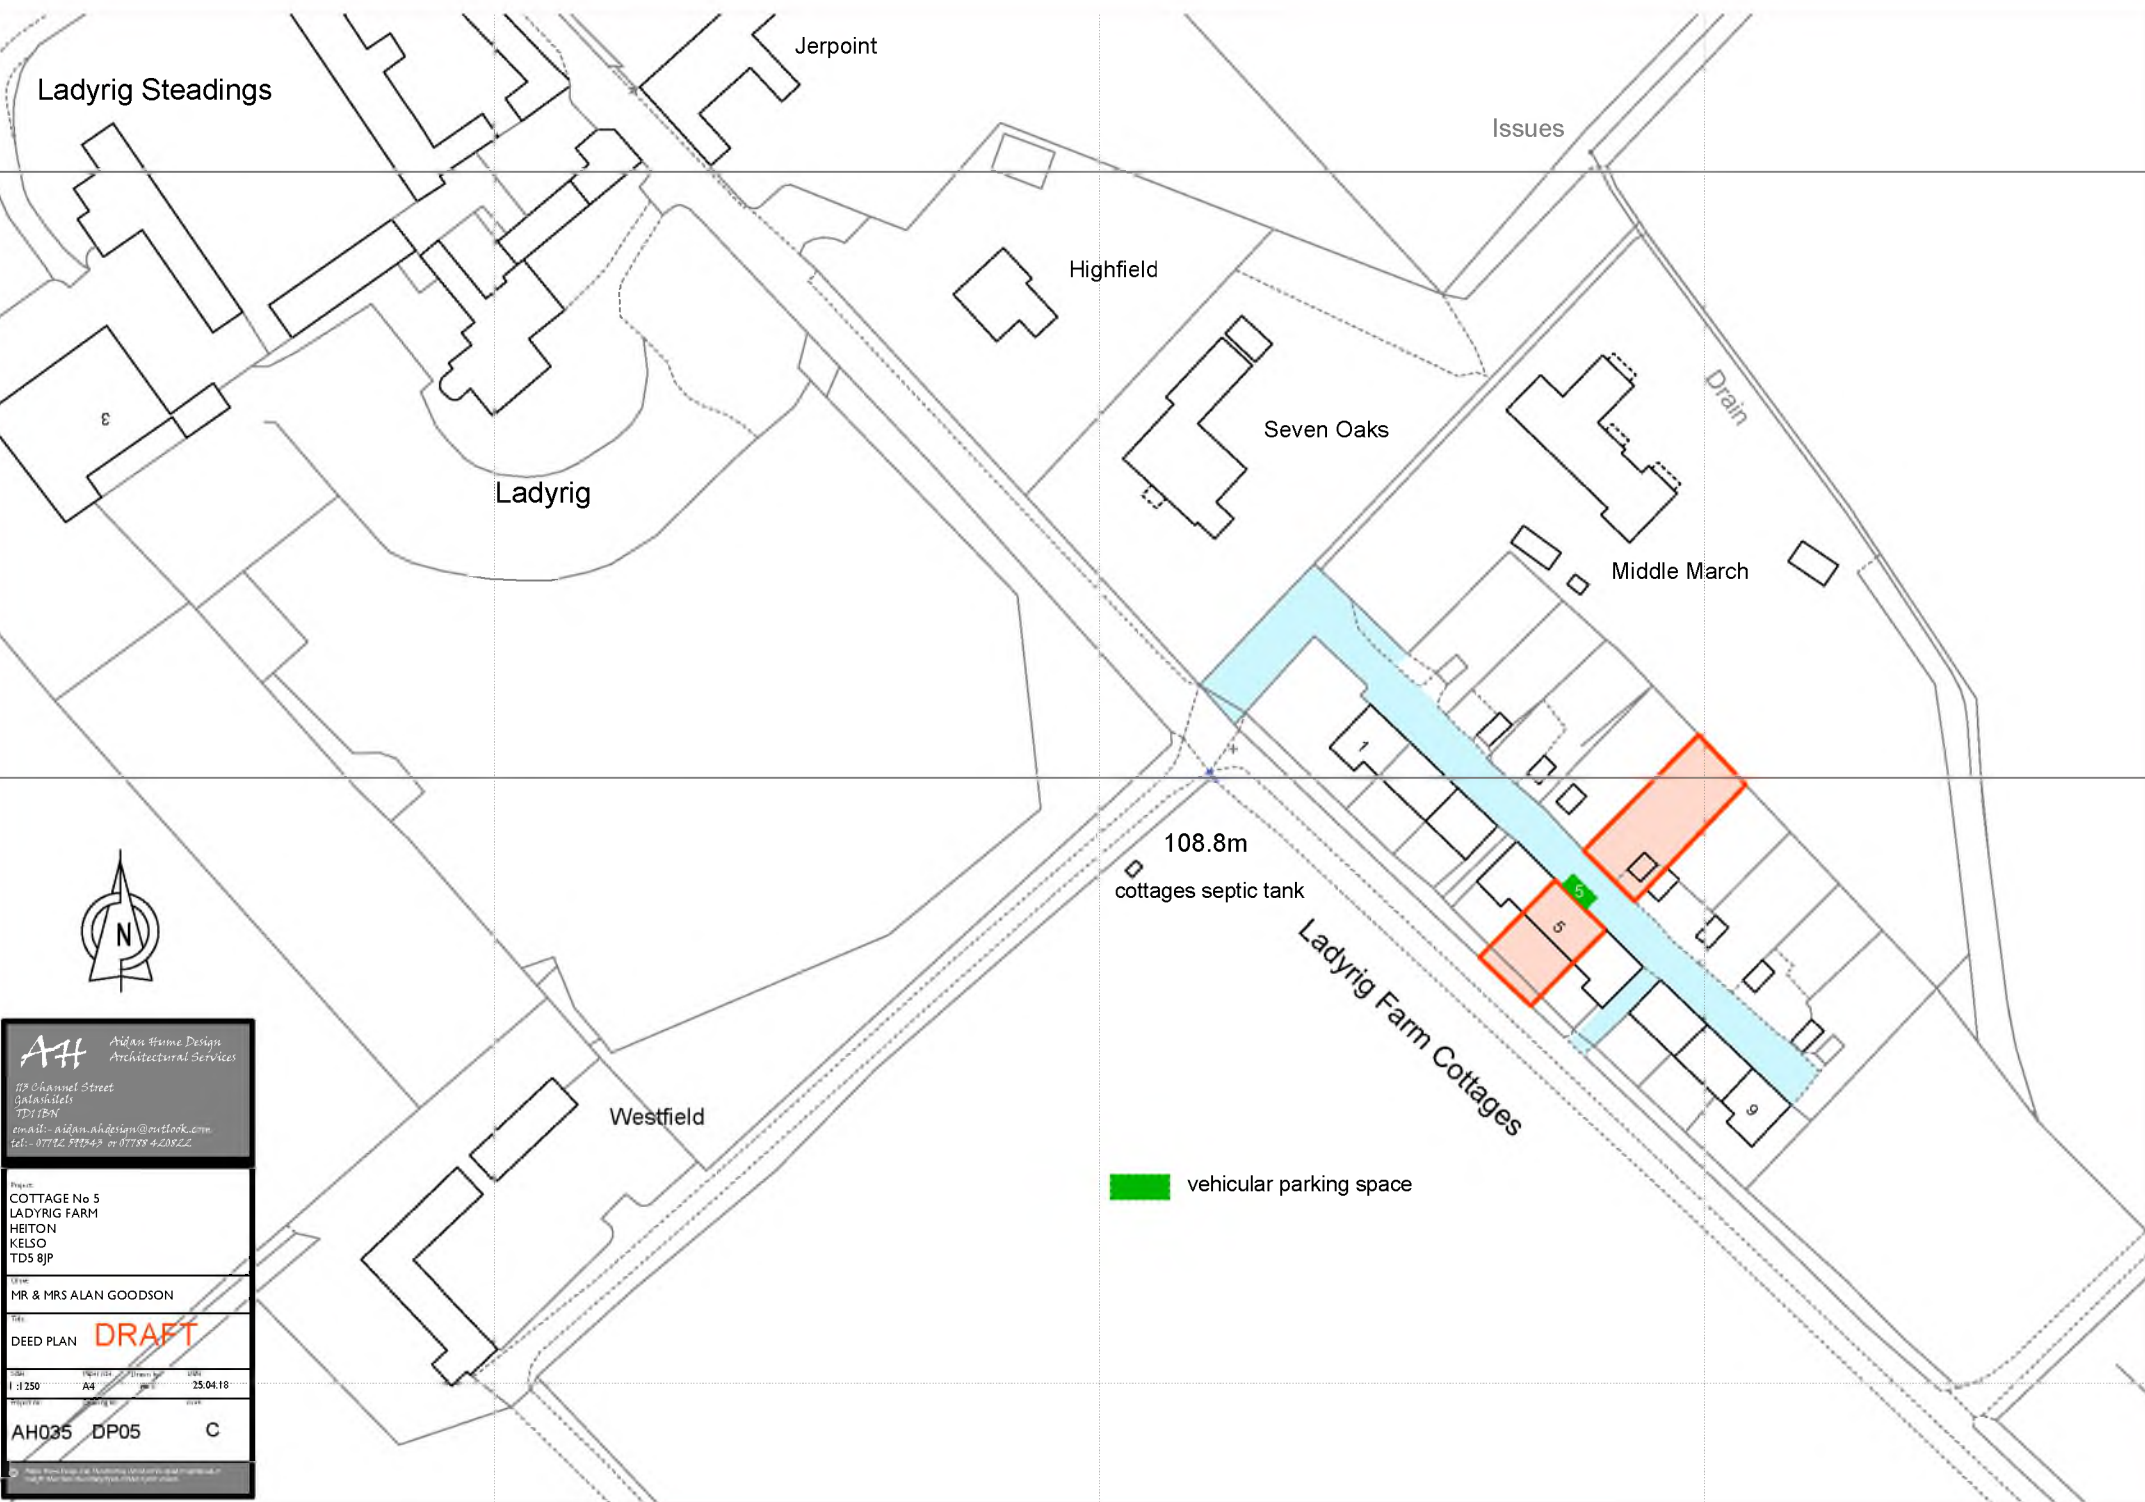

Ladyrig Steadings

Jerpoint

Issues

Highfield

Seven Oaks

Drain

Ladyrig

Middle March

108.8m
cottages septic tank

Ladyrig Farm Cottages

Westfield

vehicular parking space



AH Aidan Home Design
Architectural Services

119 Channon Street
Galashiels
TD1 1BN
email: aidan.ahdesign@outlook.com
tel: 07742 51543 or 07788 420822


Project:
COTTAGE No 5
LADYRIG FARM
HEITON
KELSO
TDS 8JP

Client:
MR & MRS ALAN GOODSON

Title:
DEED PLAN **DRAFT**

Date:
1:250 A4 25.04.18

Project No:
AH035 DP05 C

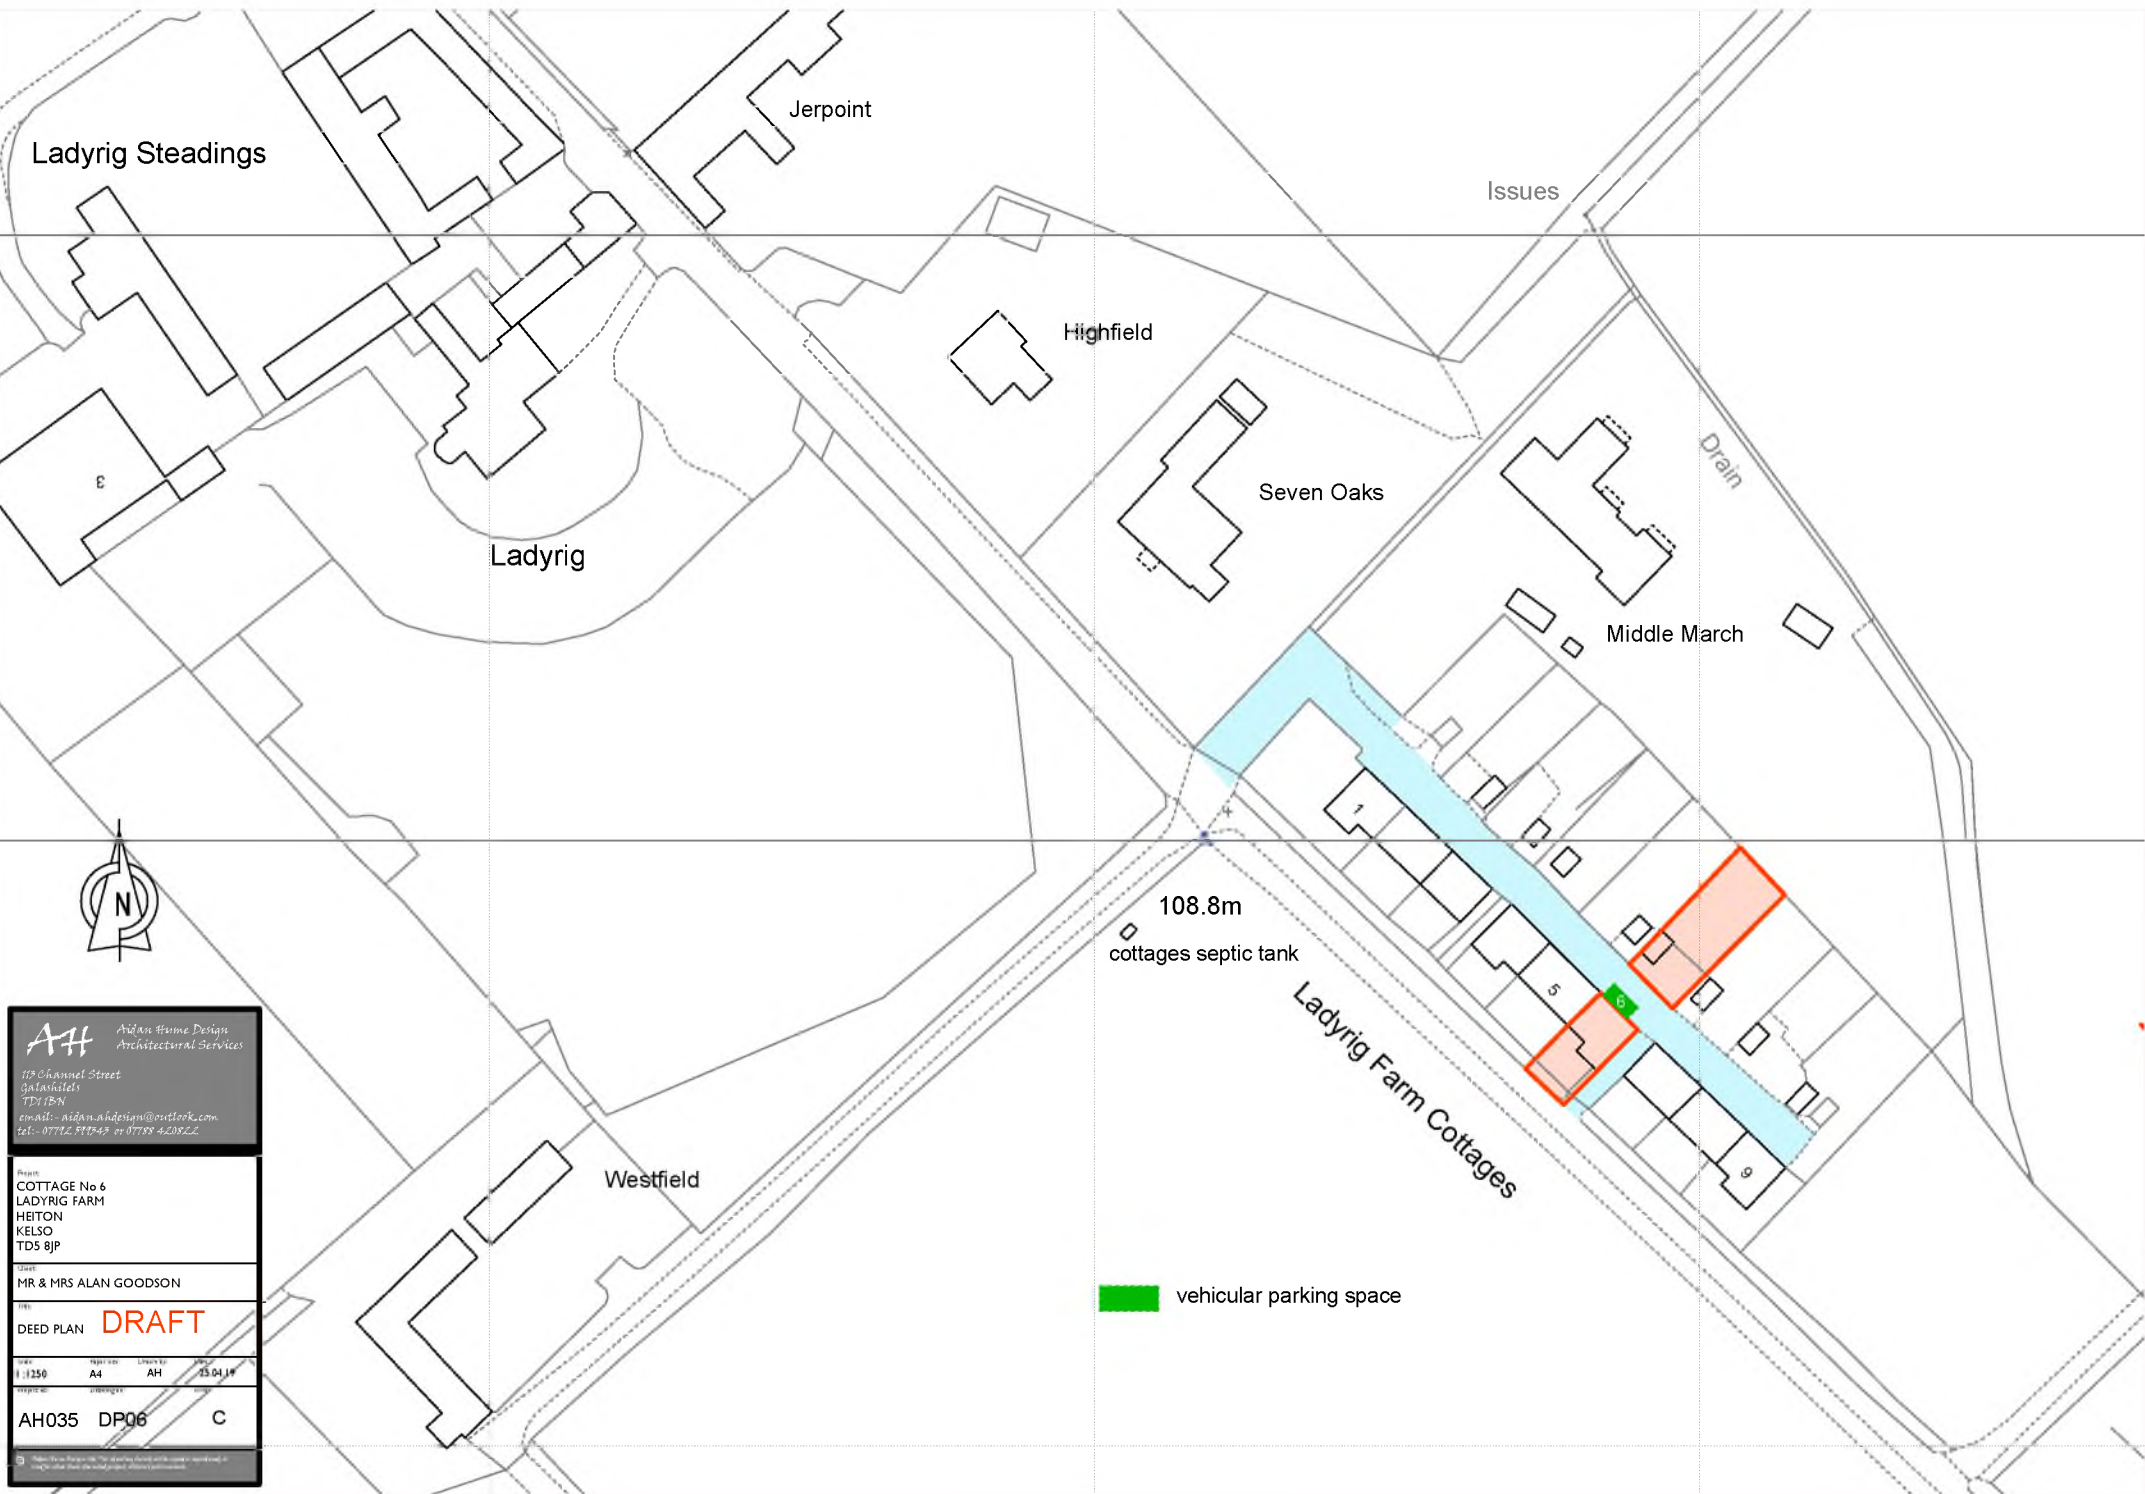

AH Alan & Anne Design
Architectural Services
119 Channel Street
Gateshead
Tyne & Wear
email: alan.ahdesign@outlook.com
tel: 07712 811943 or 07789 420522


Project:
COTTAGE No 6
LADYRIG FARM
HEITON
KELSO
TDS 8JP

Client:
MR & MRS ALAN GOODSON

Title:
DEED PLAN **DRAFT**

Scale:
1:1250 A4 AH 23.01.18

Project No: AH035 DP06 C

 vehicular parking space

Ladyrig Steadings

Jerpoint

Issues

Highfield

Seven Oaks

Drain

Ladyrig

Middle March

108.8m
cottages septic tank

Ladyrig Farm Cottages

Westfield

vehicular parking space



AH Aidan Home Design
Architectural Services

119 Channel Street
Galway City
TD17BN
email: aidan.ahdesign@outlook.com
tel: 07742 517543 or 07788 420922


Project:
COTTAGE No 7
LADYRIG FARM
HEITON
KELSO
TDS 8JP

Client:
MR & MRS ALAN GOODSON

DEED PLAN **DRAFT**

DATE	PROJECT	LENGTH	SCALE
13/12/20	A4	A4	38/04/19

AH035 DP07 C

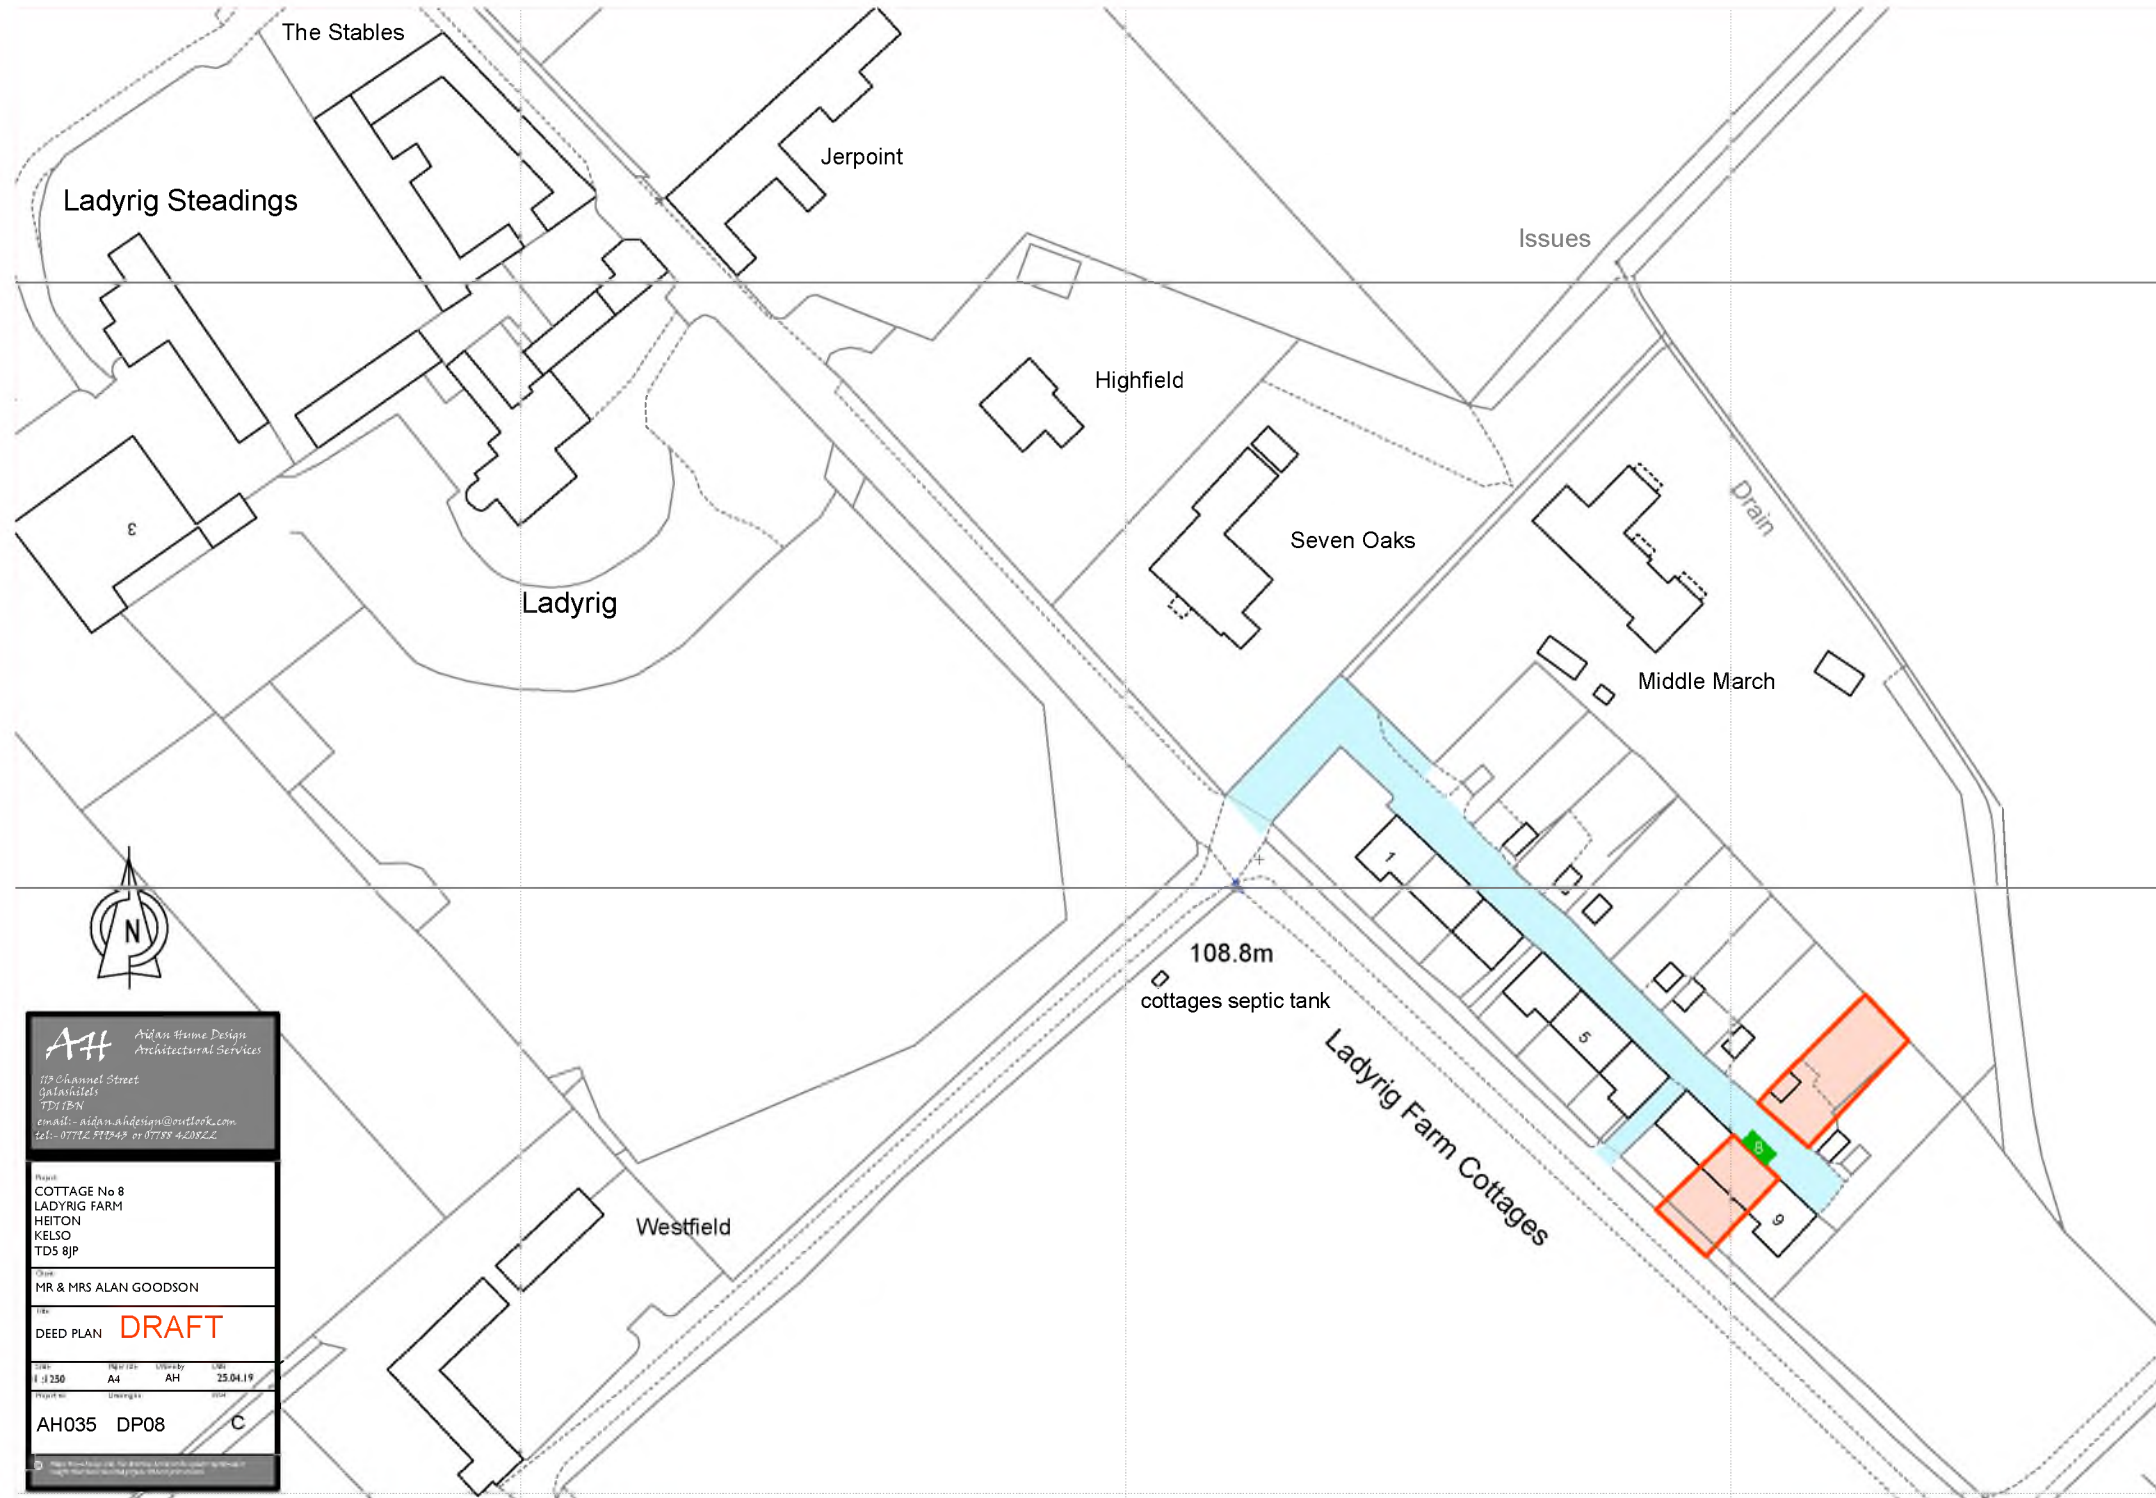

AH Aidan Home Design
Architectural Services

119 Channel Street
Galashiels
TD1 1BN
email - aidanahdesigns@outlook.com
tel - 07742 511945 or 07788 460822


Project:
COTTAGE No 8
LADYRIG FARM
HEITON
KELSO
TD5 8JP

Client:
MR & MRS ALAN GOODSON

Title:
DEED PLAN **DRAFT**

Date: 19th Dec 2019
Scale: A4 AH 25.04.19

Project no: AH035 DP08 C

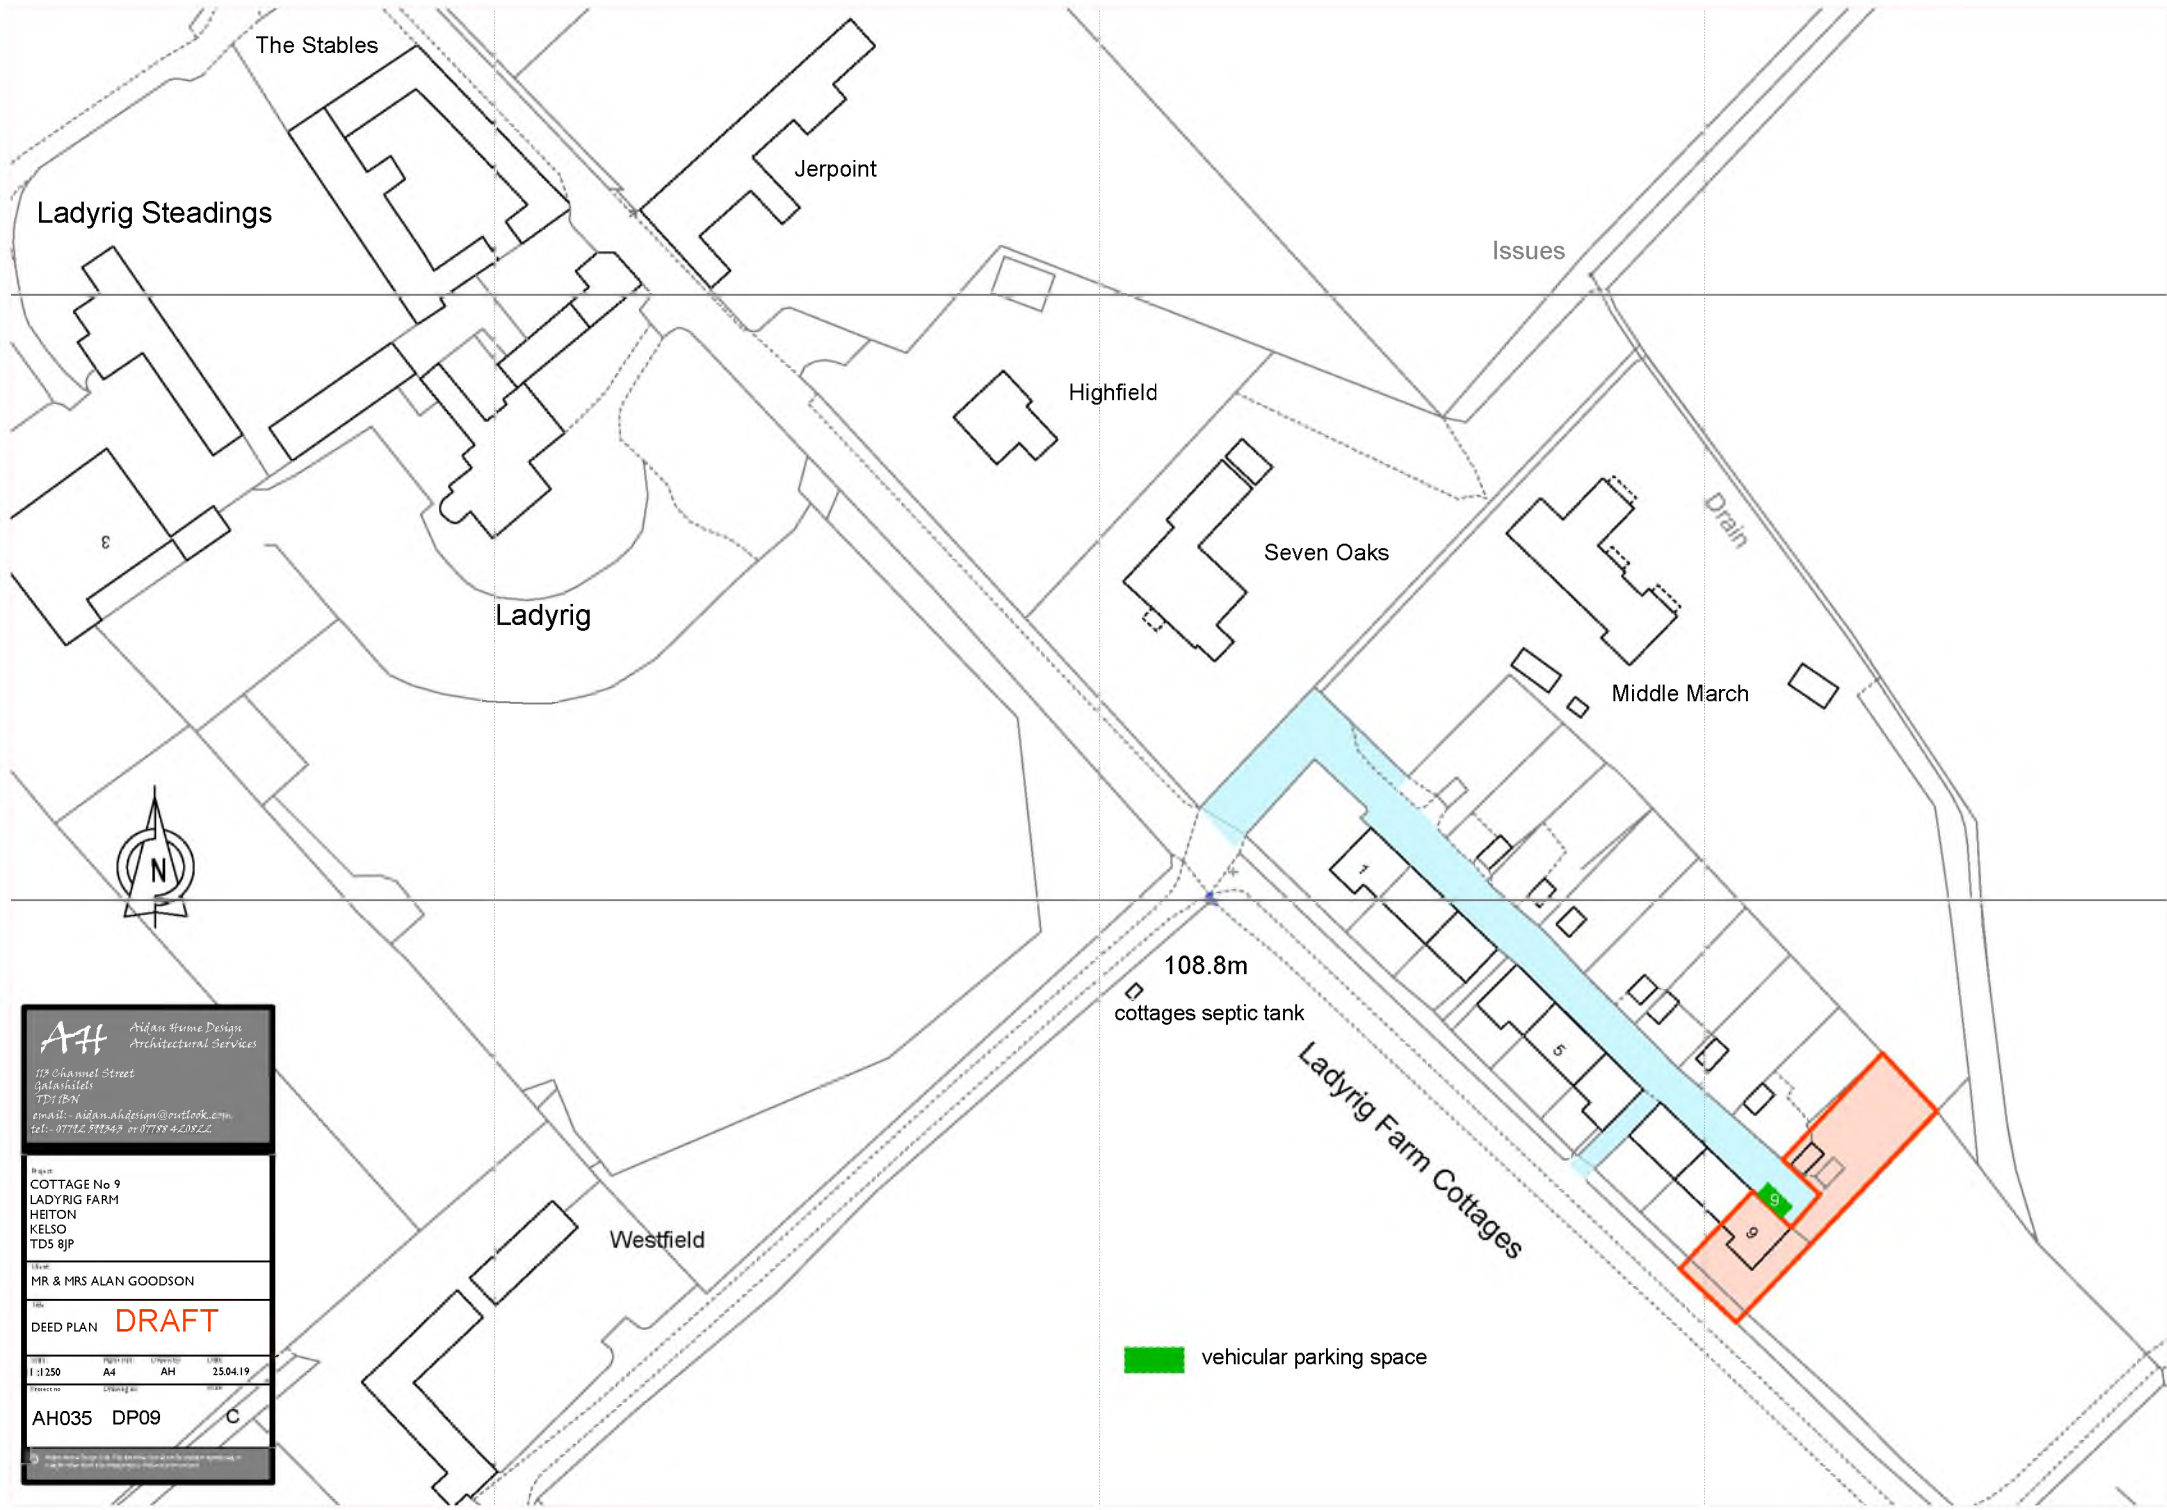

AH Aidan Home Design
Architectural Services
112 Channel Street
Galashiels
TD1 1BN
email: aidan.ahdesign@outlook.com
tel: 01752 53343 or 01753 42022

Project:
COTTAGE No 9
LADYRIG FARM
HEITON
KELSO
TD5 8JP


Client:
MR & MRS ALAN GOODSON


Title:
DEED PLAN **DRAFT**

DATE	REVISION	UNAPPROVED	DATE
1:1250	A4	AH	25.04.19

Reference:
AH035 DP09 **C**

Copyright © 2019 Aidan Home Design Architectural Services. All rights reserved. This document is the property of Aidan Home Design Architectural Services and is not to be reproduced without written permission.

 vehicular parking space

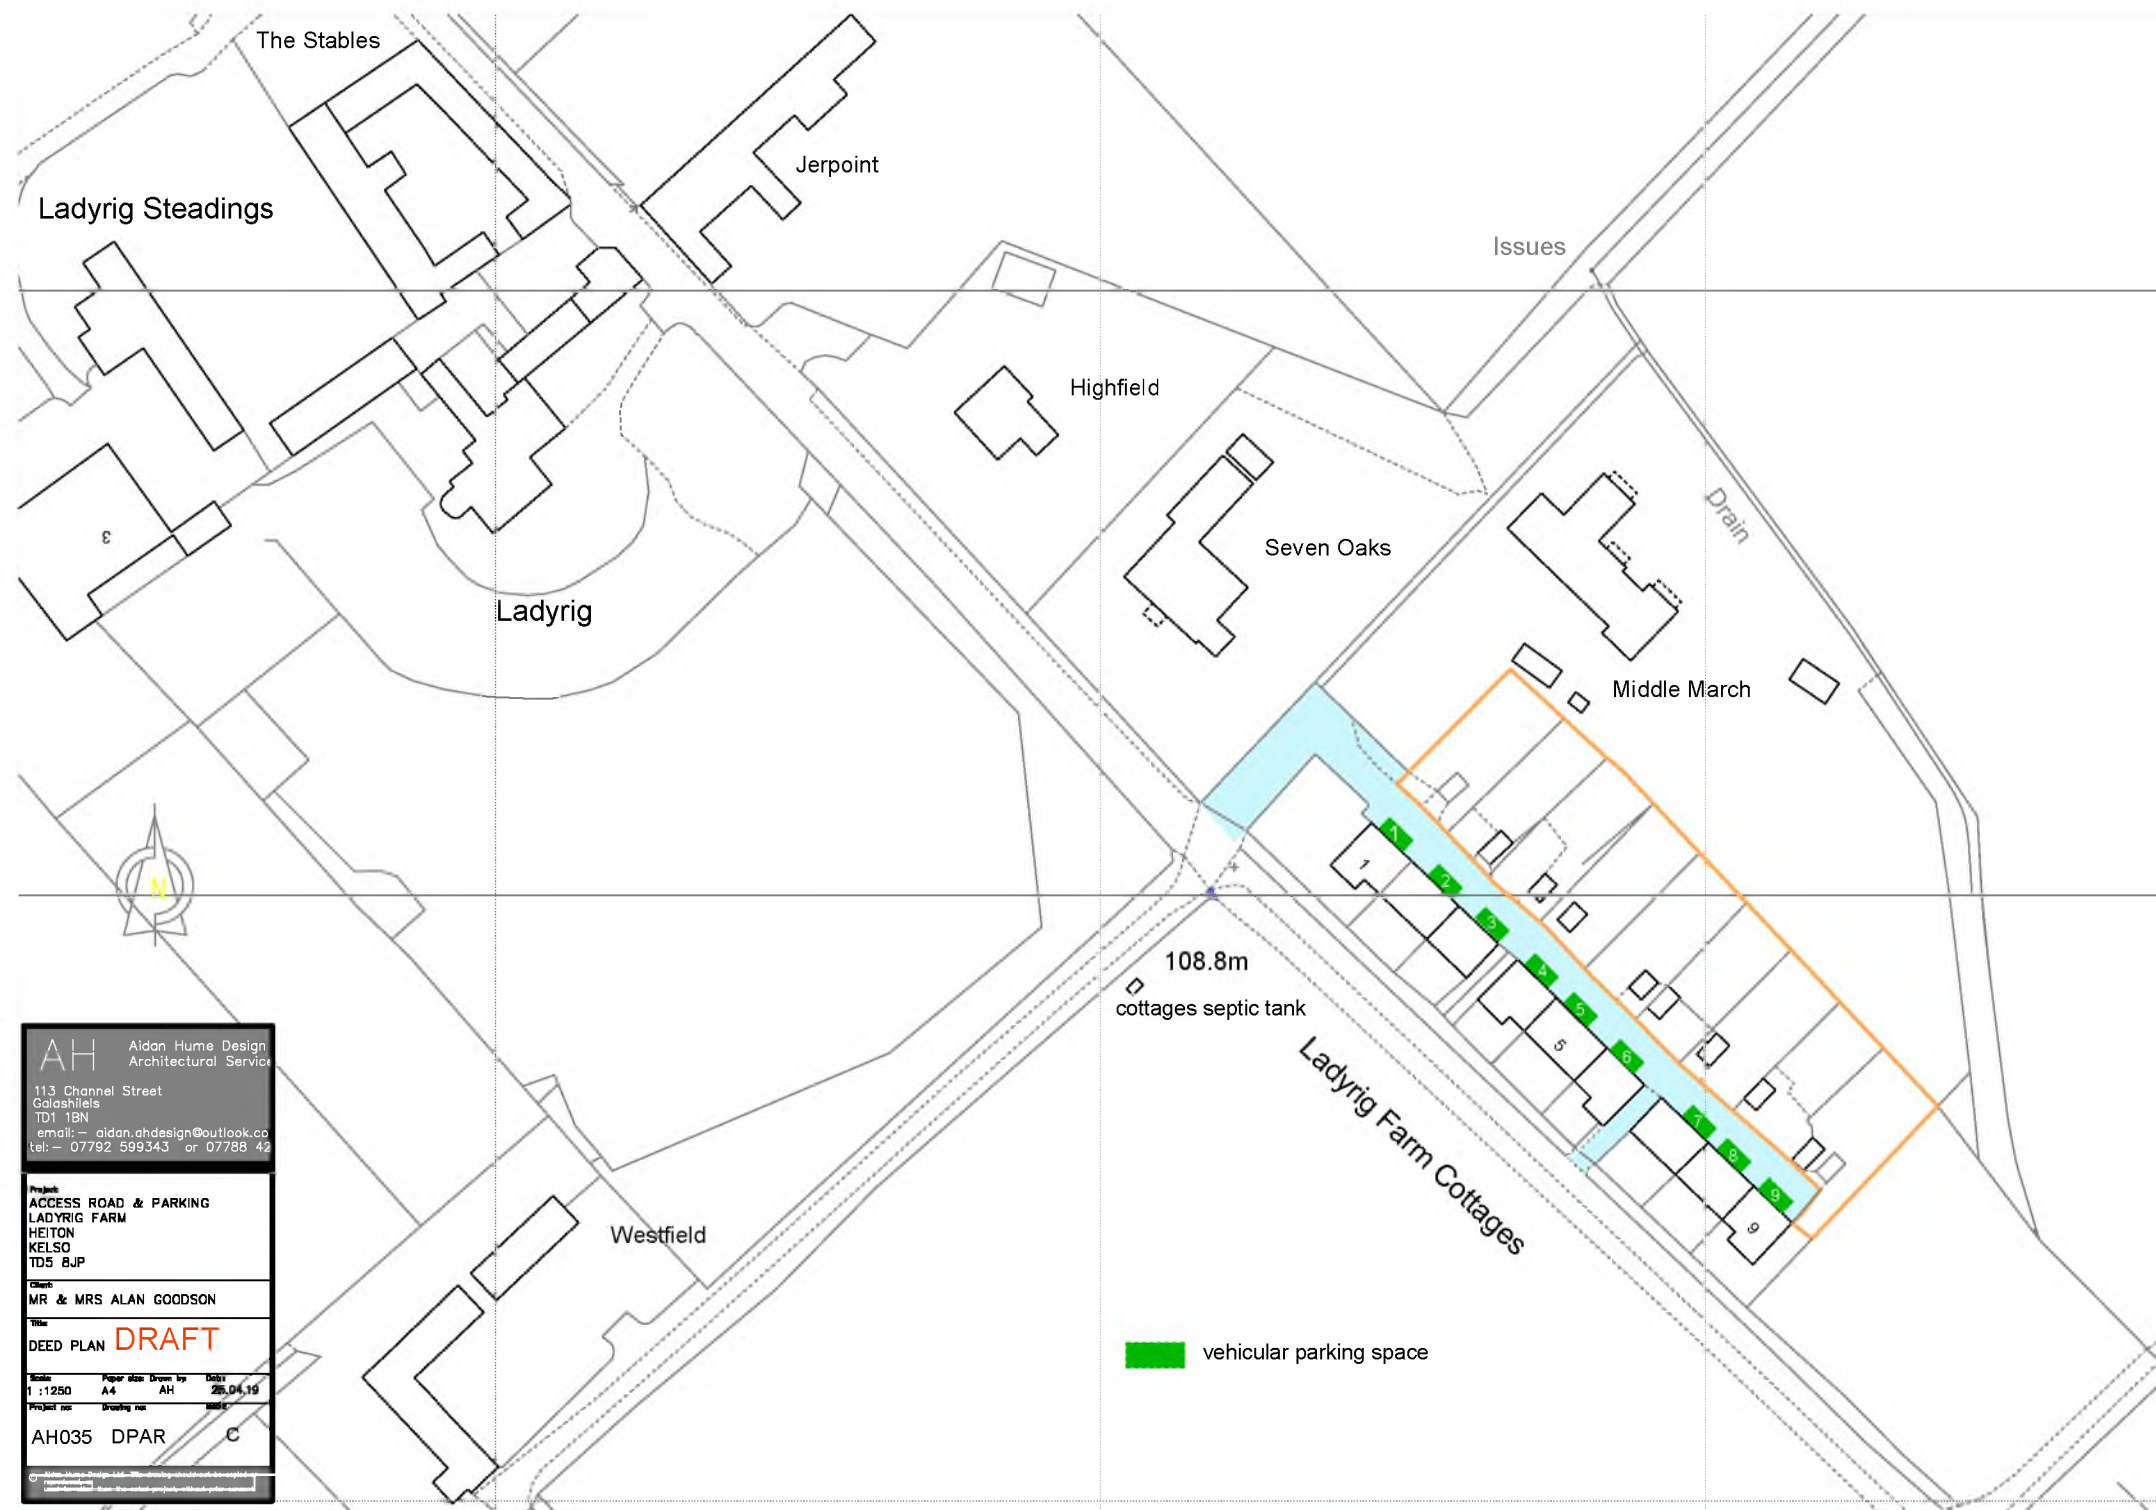

The Stables
Ladyrig Steadings

Jerpoint

Issues

Highfield

Seven Oaks

Drain

Ladyrig

Middle March

108.8m
cottages septic tank

Ladyrig Farm Cottages

Westfield

vehicular parking space

AH Aidan Hume Design
Architectural Services

113 Channel Street
Galashiels
TD1 1BN
email: - aidan.ahdesign@outlook.co
tel: - 07792 599343 or 07788 42

Project:
ACCESS ROAD & PARKING
LADYRIG FARM
HEITON
KELSO
TDS BJP

Client:
MR & MRS ALAN GOODSON

Title:
DEED PLAN **DRAFT**

Scale	Paper size	Drawn by	Units
1 : 1250	A4	AH	M
Project no	Drawing no	Date	
AH035	DPAR	C	