


notes
 This drawing is the copyright © property of Hypostyle Designs Ltd - no copying or distribution of this drawing or any part thereof is permitted without prior written permission.
 Do not scale from this drawing. All existing dimensions to be checked on site prior to commencement of works or manufacturing of components.
 Any discrepancies to be brought to the attention of the architect - if in doubt, ask.

The development registered under title LAN236908 and plots 19 to 29, 40 to 46 and 51 to 64 within have been DPA approved by:
 D MacDonald - 20 Jan 2020
 David MacDonald (DPA Officer)

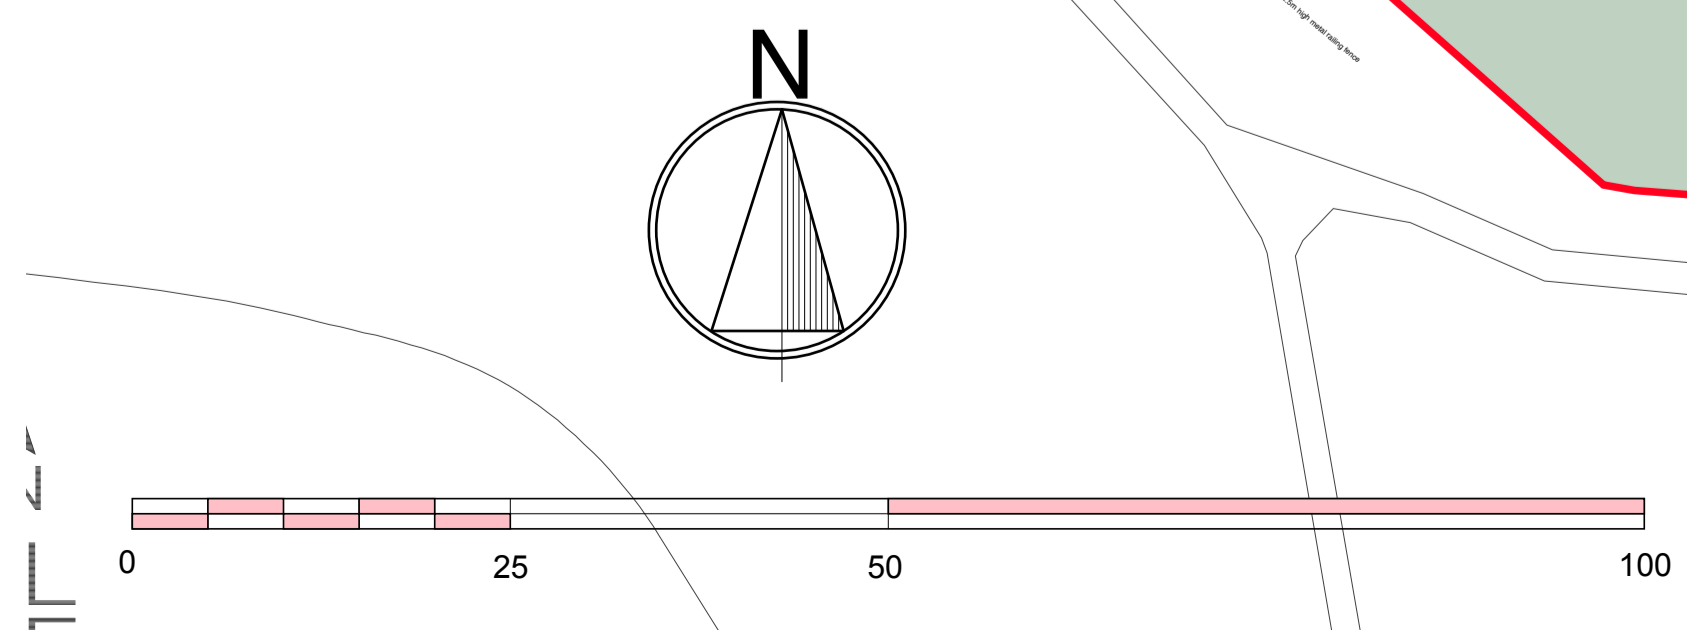

A	footpath hatching amended	AM	AM	16.12.19
rev.	amendment	by	check	date

HYPOSTYLE
 HYPOSTYLE Architects
 www.hypostyle.co.uk

Glasgow 49 St. Vincent Crescent G3 8NG
 T: 0141 204 4441 F: 0141 204 4897 E: glasgow@hypostyle.co.uk
 Edinburgh 4 Sandport Place EH6 6EU
 T: 0131 555 0688 F: 0131 553 4450 E: edinburgh@hypostyle.co.uk

client
Cruden Estates Ltd.

client's ref
 project
Laburnum Road Viewpark Uddingston

drawing
Deed of Conditions Phase 2 & 3

scale 1:500	drawn AM	checked AM
page size A1	date 09.12.19	date 09.12.19
job ref	drawing num	rev
3452	AL(0)304	A