
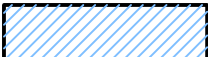
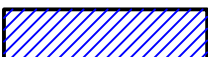
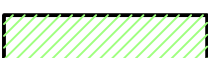




LEGEND:


- Boundary of Cadastral Unit of Plots 1501-1504 
- Plot 1501 Internal Ownership 
- Plot 1501 External Ownership 
- Plots 1501-1504 Shared External Ownership 
- Factor maintained access road with future right of access to commercial zone 

 SCOTIA HOMES Balmacassie, Ellon, AB41 8QR Tel: 01358 722441 Kingsmuir, Forfar, DD8 2NS Tel: 01307 466161 www.scotia-homes.co.uk		Project Title	Dubford, Bridge of Don, Aberdeen		
		Drawing Title	Plot No 1501 Title Deed Plans		
		Issued For	LAND REGISTRY		
		Project No	Drawing No	Rev	
Disclaimer: Do not scale from this drawing. All contractors must work only to figured dimensions shown all of which are to be checked on site. Copyright of this drawing subsists with Scotia Homes (Holdings) Ltd.		1513	1501-1504_001	A	
Drawn By	s.d.	Checked By			
Date	19.10.21	Scale	1:200 at A3		

The development registered under title ABN110974 and plots 1501 to 1504 within have been DPA approved by:


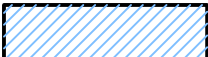

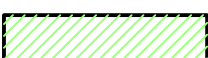
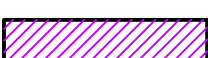

D MacDonald - 24/12/2021


David MacDonald (DPA Officer)

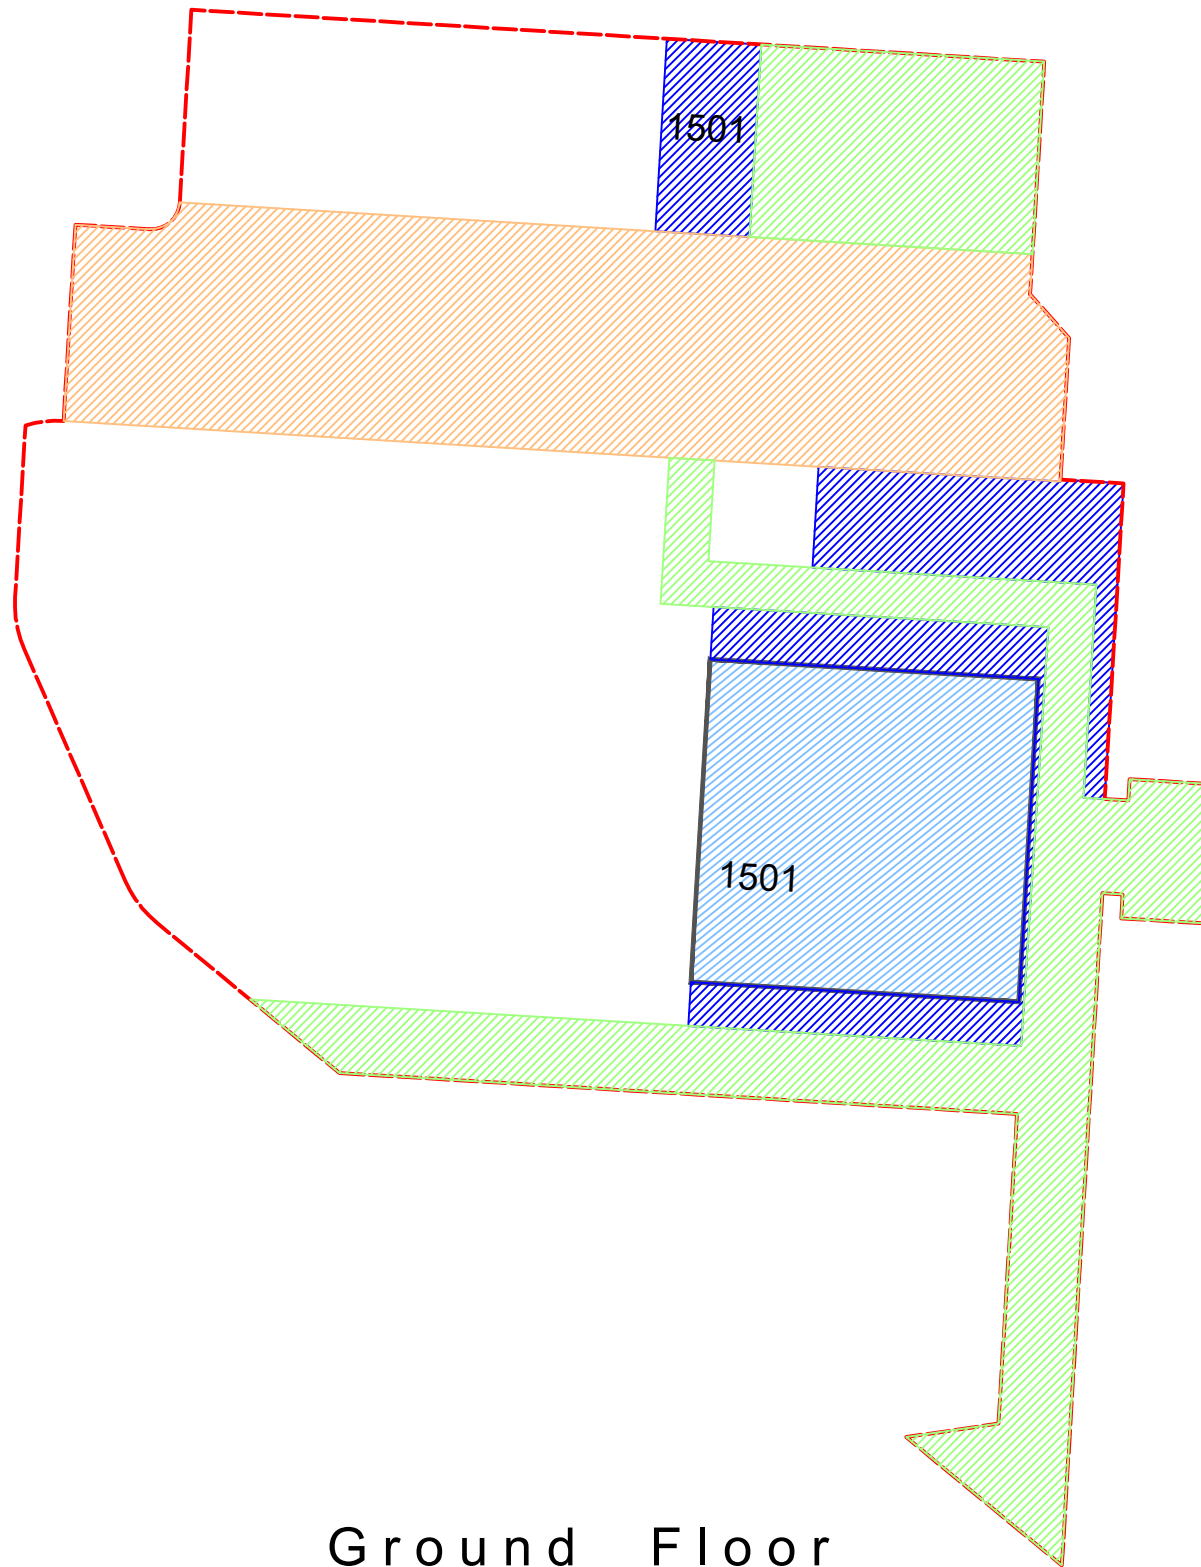


Ground Floor

LEGEND:


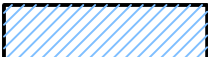
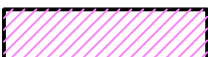
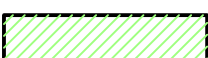

- Boundary of Cadastral Unit of Plots 1501-1504 
- Plot 1502 Internal Ownership 
- Plot 1502 External Ownership 
- Plots 1501-1504 Shared External Ownership 
- Plots 1502 and 1504 Shared External Ownership 
- Factor maintained access road with future right of access to commercial zone 


 SCOTIA HOMES Balmacassie, Ellon, AB41 8QR Tel: 01358 722441 Kingsmuir, Forfar, DD8 2NS Tel: 01307 466161 www.scotia-homes.co.uk		Project Title	Dubford, Bridge of Don, Aberdeen		
		Drawing Title	Plot No 1502 Title Deed Plans		
Issued For		LAND REGISTRY			
Project No	Drawing No	Rev			
1513	1501-1504_002	A			
Disclaimer:	Do not scale from this drawing. All contractors must work only to figured dimensions shown all of which are to be checked on site. Copyright of this drawing subsists with Scotia Homes (Holdings) Ltd.				
Drawn By	s.d.	Checked By			
Date	19.10.21	Scale	1:200	at A3	

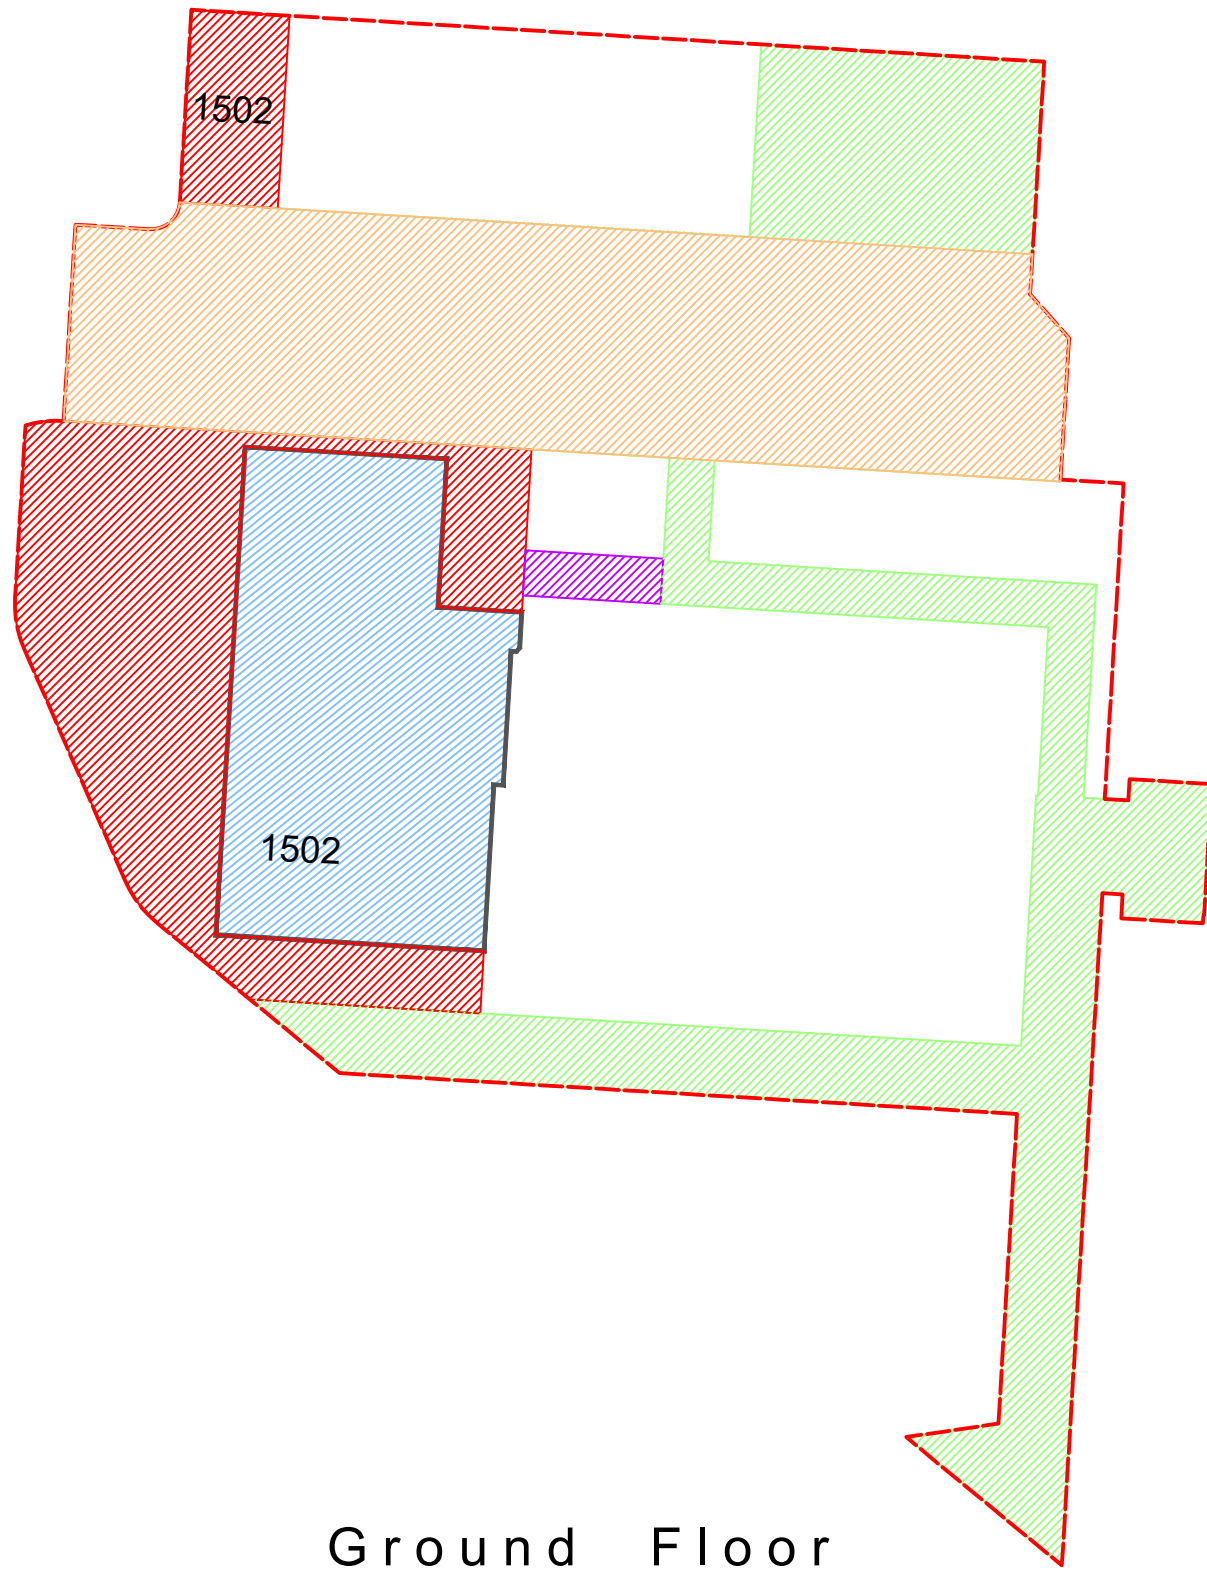


Ground Floor


LEGEND:

- Boundary of Cadastral Unit of Plots 1501-1504 
- Plot 1503 Internal Ownership 
- Plot 1503 External Ownership 
- Plots 1501-1504 Shared External Ownership 
- Factor maintained access road with future right of access to commercial zone 

 <p>SCOTIA HOMES Balmacassie, Ellon, AB41 8QR Tel: 01358 722441 Kingsmuir, Forfar, DD8 2NS Tel: 01307 466161 www.scotia-homes.co.uk</p>	Project Title		Dubford, Bridge of Don, Aberdeen		
	Drawing Title		Plot No 1503 Title Deed Plans		
	Issued For		LAND REGISTRY		
	Project No	Drawing No	Rev		
1513	1501-1504_003	A			
Disclaimer: Do not scale from this drawing. All contractors must work only to figured dimensions shown all of which are to be checked on site. Copyright of this drawing subsists with Scotia Homes (Holdings) Ltd.		Drawn By	s.d.	Checked By	
		Date	19.10.21	Scale	1:200 at A3

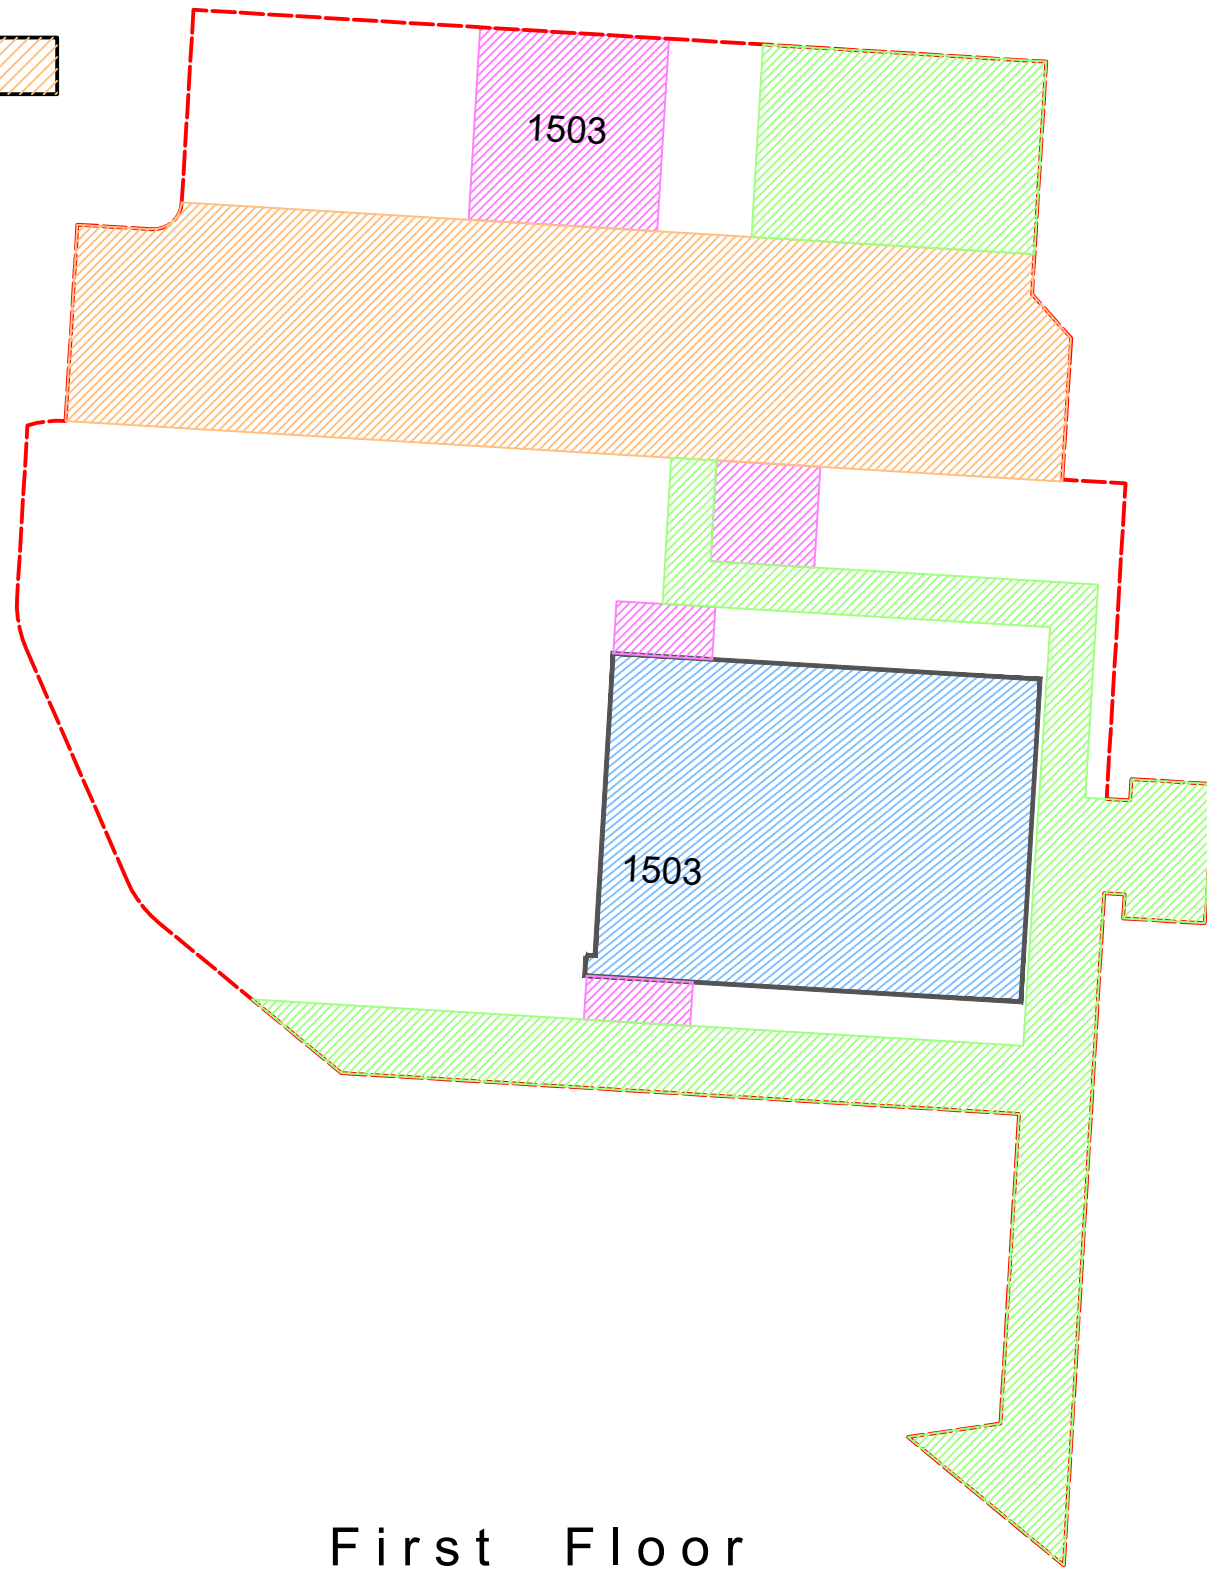
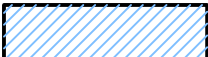

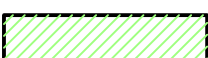
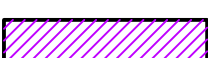


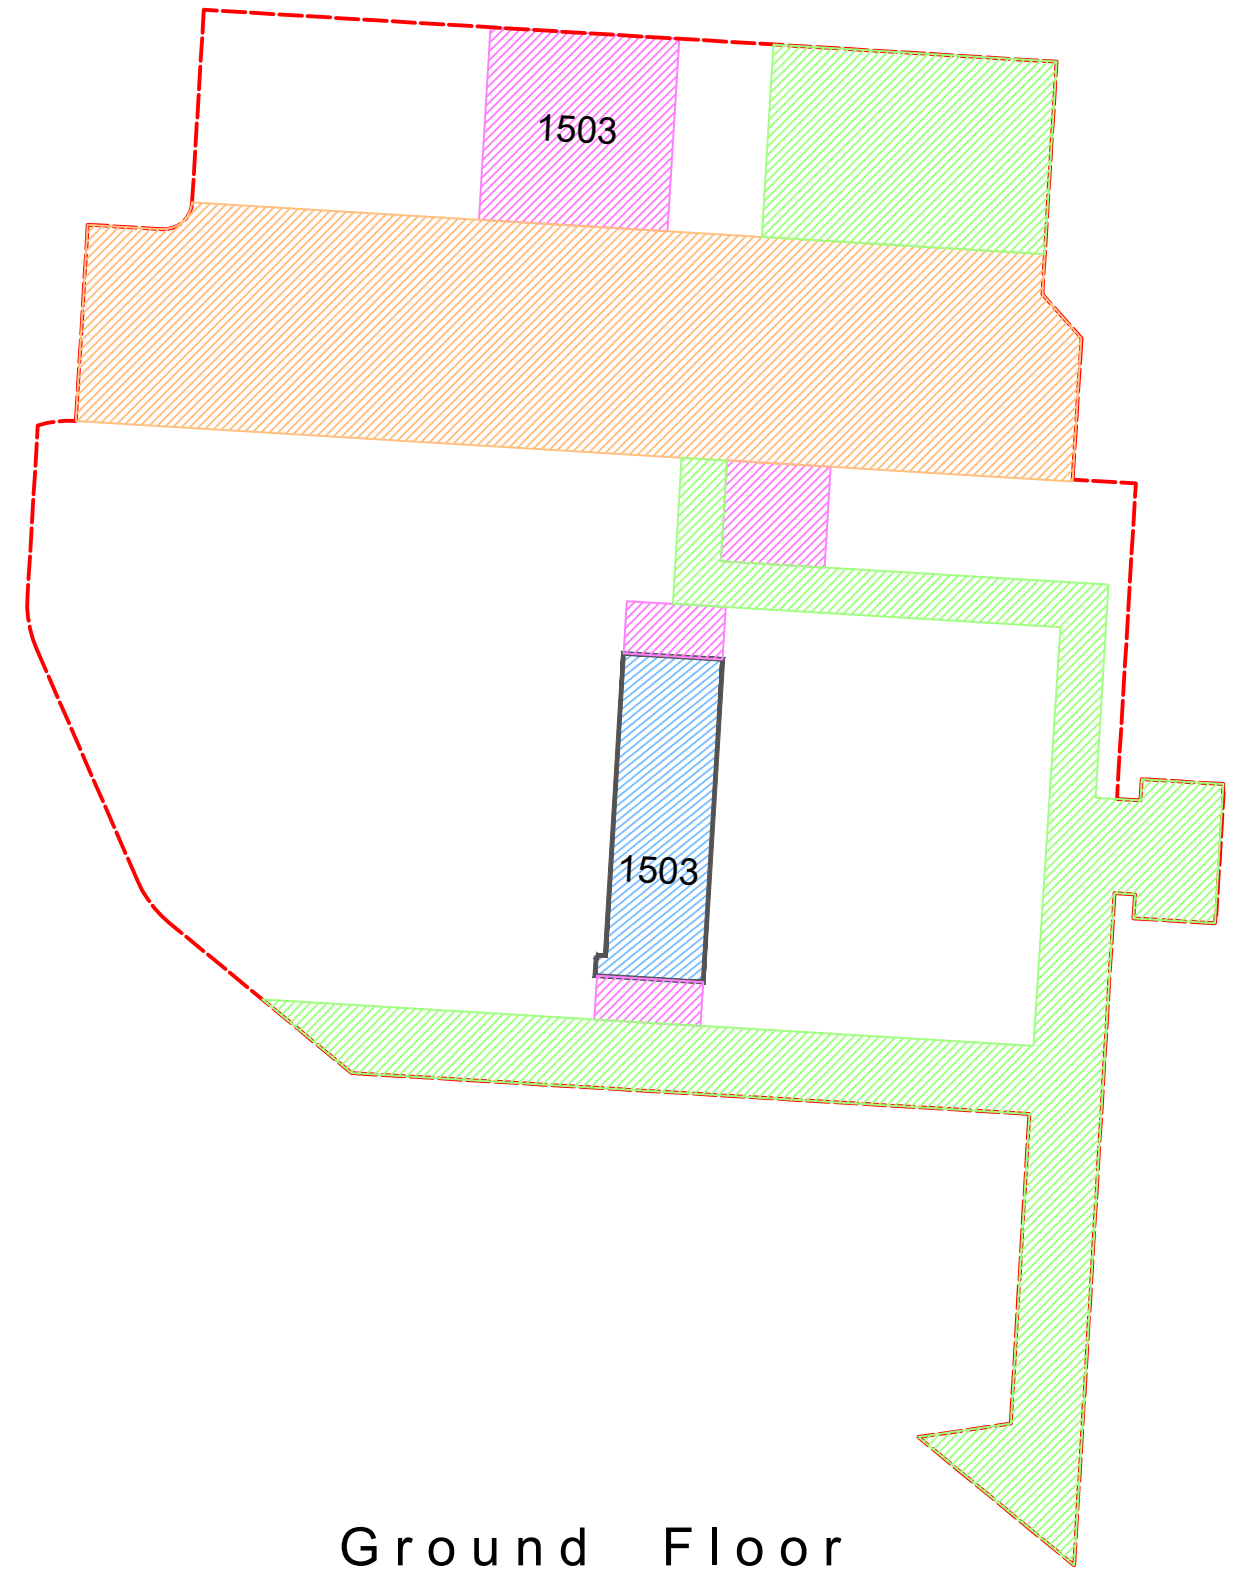

First Floor




Ground Floor


LEGEND:

- Boundary of Cadastral Unit of Plots 1501-1504 
- Plot 1504 Internal Ownership 
- Plot 1504 External Ownership 
- Plots 1501-1504 Shared External Ownership 
- Plots 1502 and 1504 Shared External Ownership 
- Factor maintained access road with future right of access to commercial zone 

 <p>SCOTIA HOMES Balmacassie, Ellon, AB41 8QR Tel: 01358 722441 Kingsmuir, Forfar, DD8 2NS Tel: 01307 466161 www.scotia-homes.co.uk</p>	Project Title		Dubford, Bridge of Don, Aberdeen		
	Drawing Title		Plot No 1504 Title Deed Plans		
	Issued For		LAND REGISTRY		
Project No	Drawing No	Rev			
1513	1501-1504_004	A			
Disclaimer: Do not scale from this drawing. All contractors must work only to figured dimensions shown all of which are to be checked on site. Copyright of this drawing subsists with Scotia Homes (Holdings) Ltd.		Drawn By	s.d.	Checked By	
		Date	19.10.21	Scale	1:200 at A3

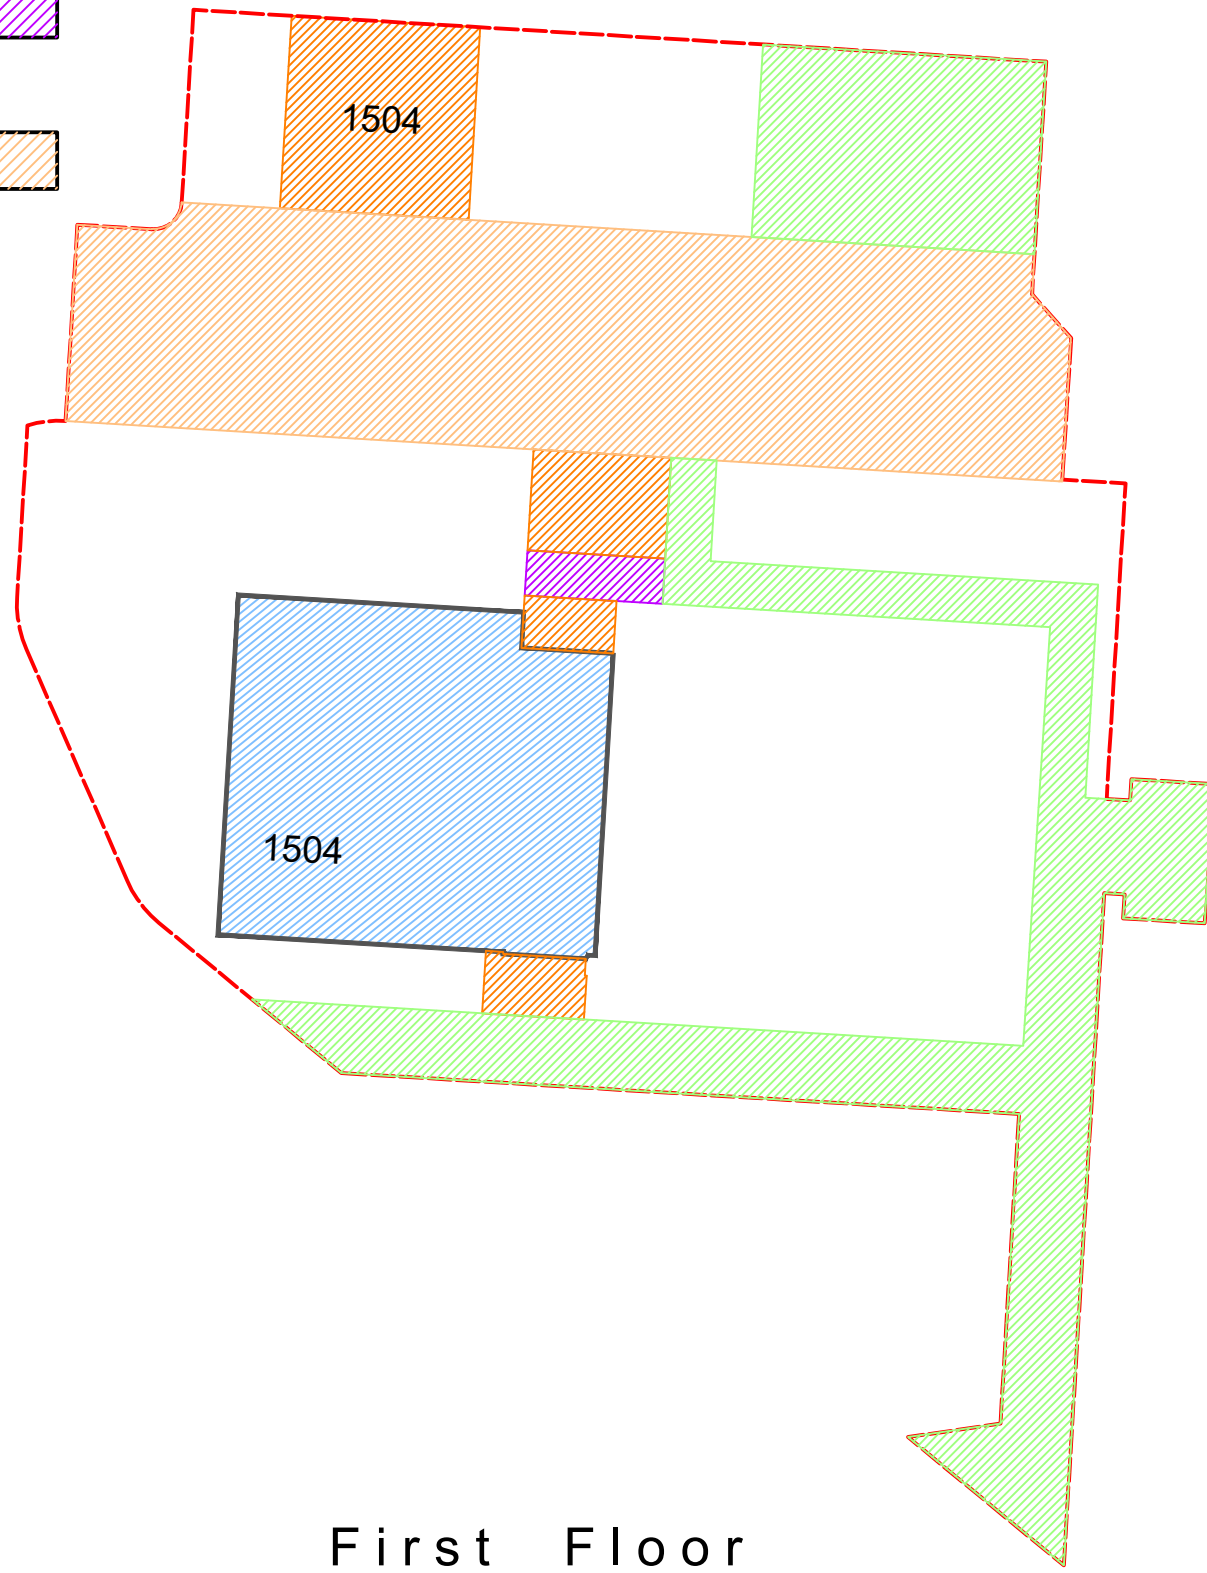

First Floor

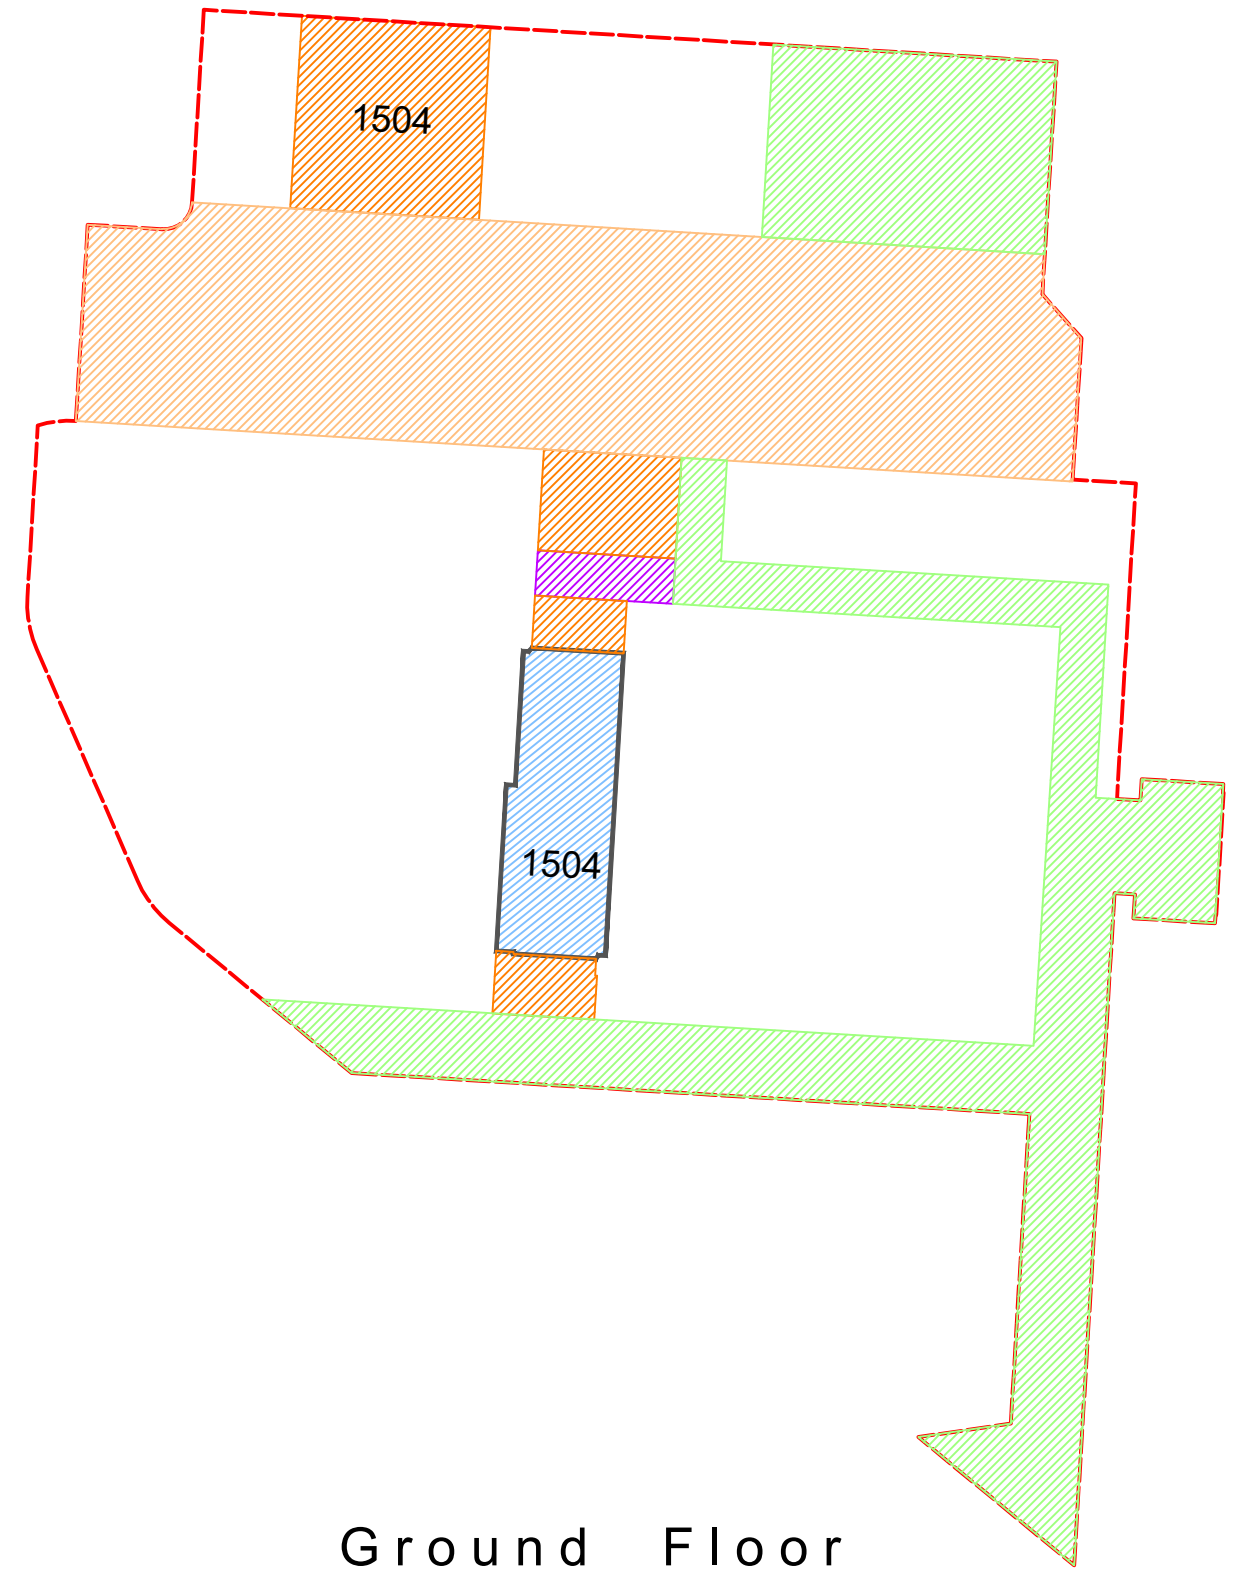

Ground Floor

