


The development registered under title ANG46148
and plots 1 to 7 within have been DPA approved
by:



D MacDonald - 10/06/2022

David MacDonald (DPA Officer)


Deed Plan 08 - Site - Scale 1:500

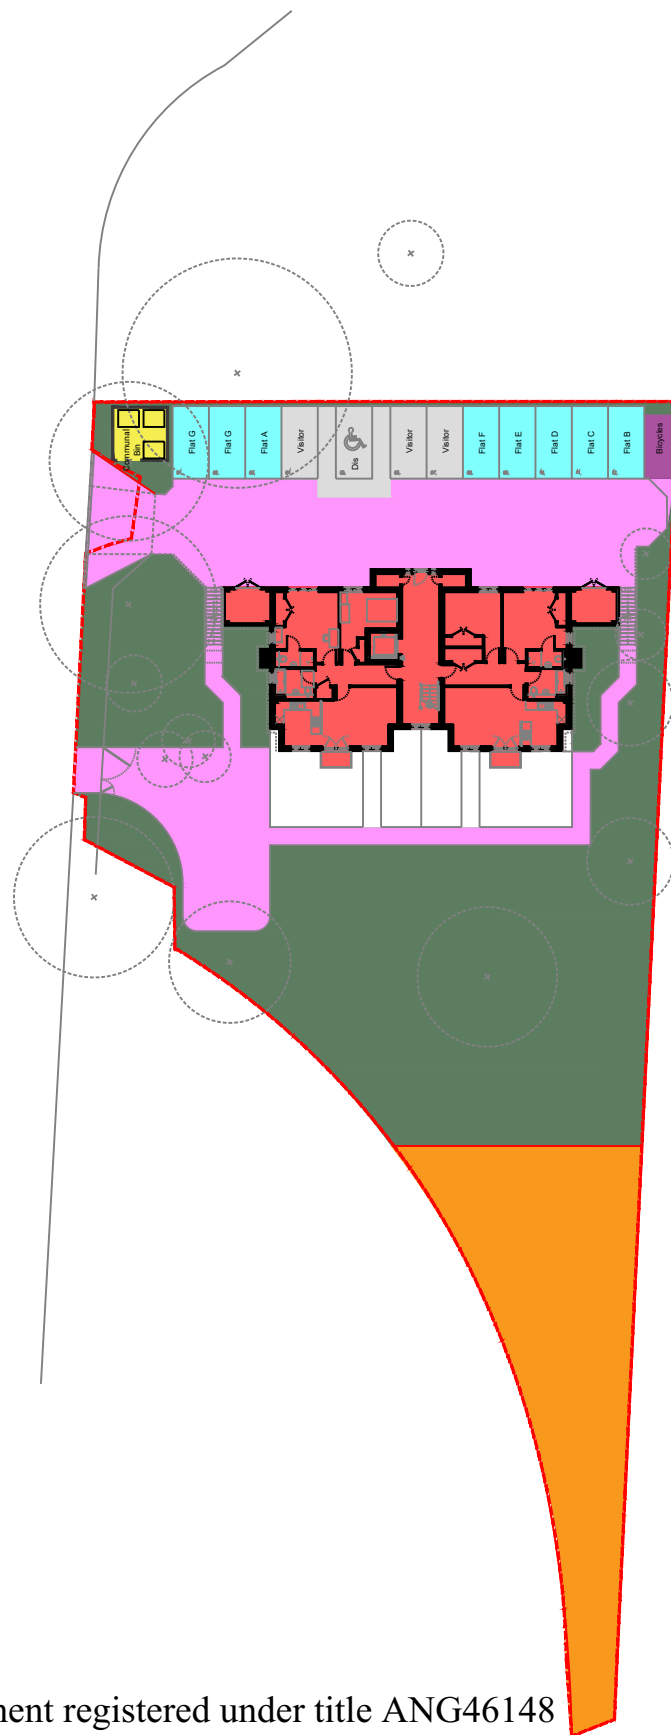


SCALE 1:500

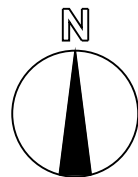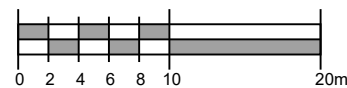


Deed Plan Common Parts Garden Level - Scale 1:250

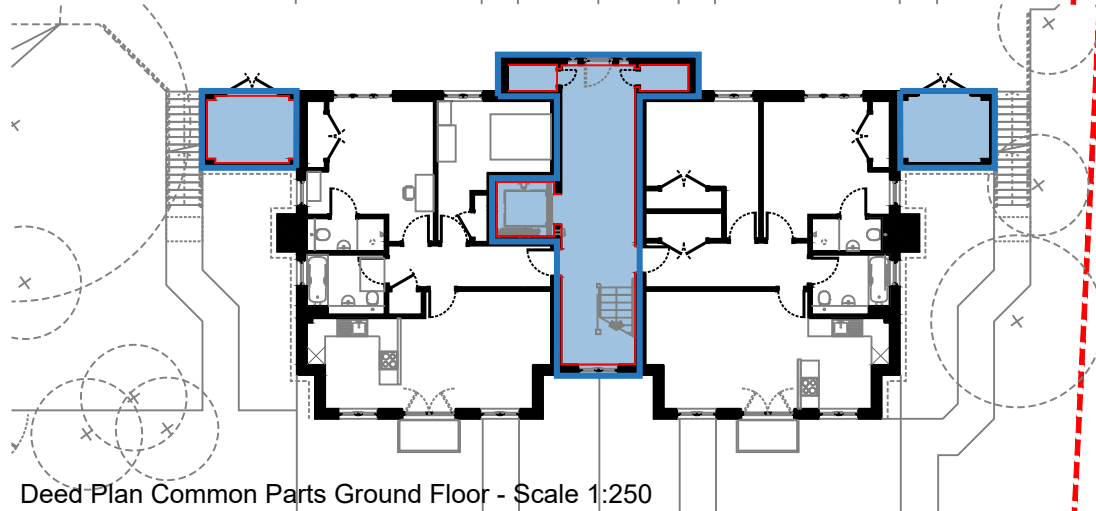

Deed Plan Common Parts Ground Floor - Scale 1:250

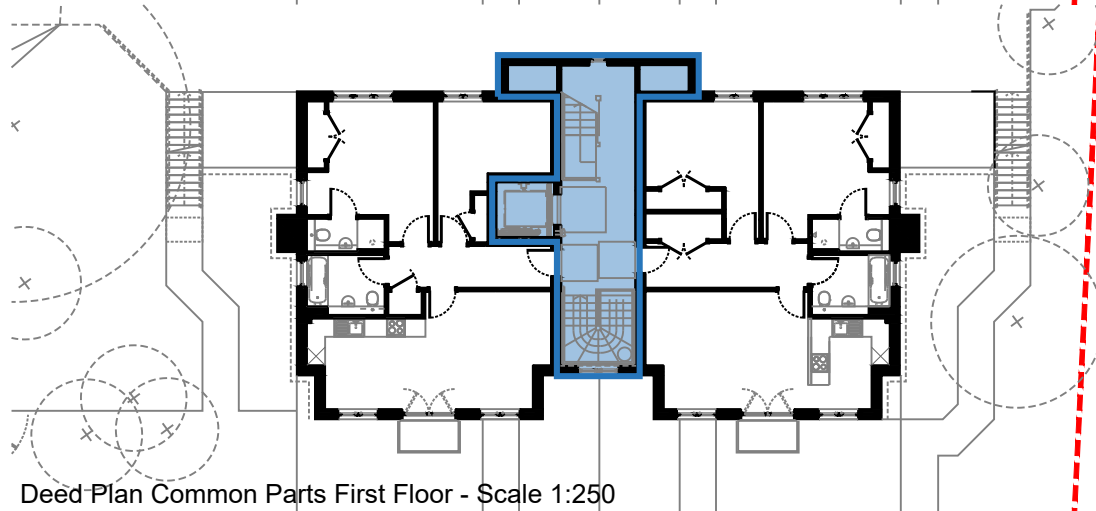


Deed Plan Common Parts First Floor - Scale 1:250

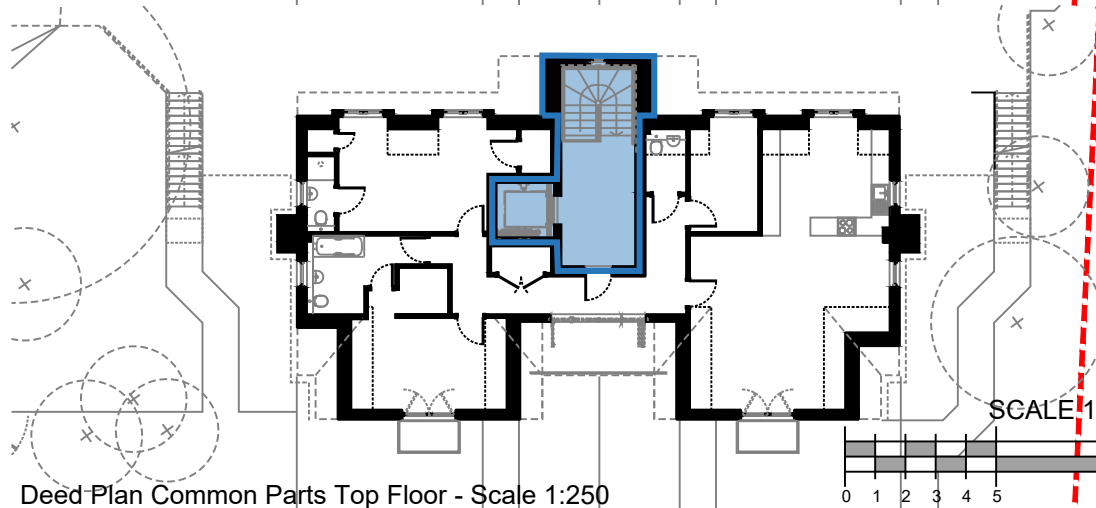

Deed Plan Common Parts Top Floor - Scale 1:250

SCALE 1:250

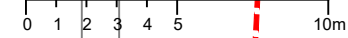

Location Plan NTS

Legend

- Site Boundary
- Flat Outline
- Flat Car Parking Space
- Common Parts, Stairs, Stores
- Communal Soft Landscaping/Amenity Space
- Communal Hard Landscaping
- Visitor Car Parking
- Communal Drying Green
- Bicycle Parking
- Communal Bins



Andrew Black Design
Architecture + Interior Design

Client: John Gibson

DWG. NO. DP - 800.08

Project:
New Block of Flats
Winnocks
1 Gardyne Road, Dundee

Title:
Deed Plan
Site Layout and Common Parts
1:150 @ A3

Job No: 806


Date: 18.05.22

Purpose: Legal


Drawn by: HG

27 Tay Street Lane, Dundee, DD1 4EF

t: 01382 220874
mail@andrewblackdesign.com

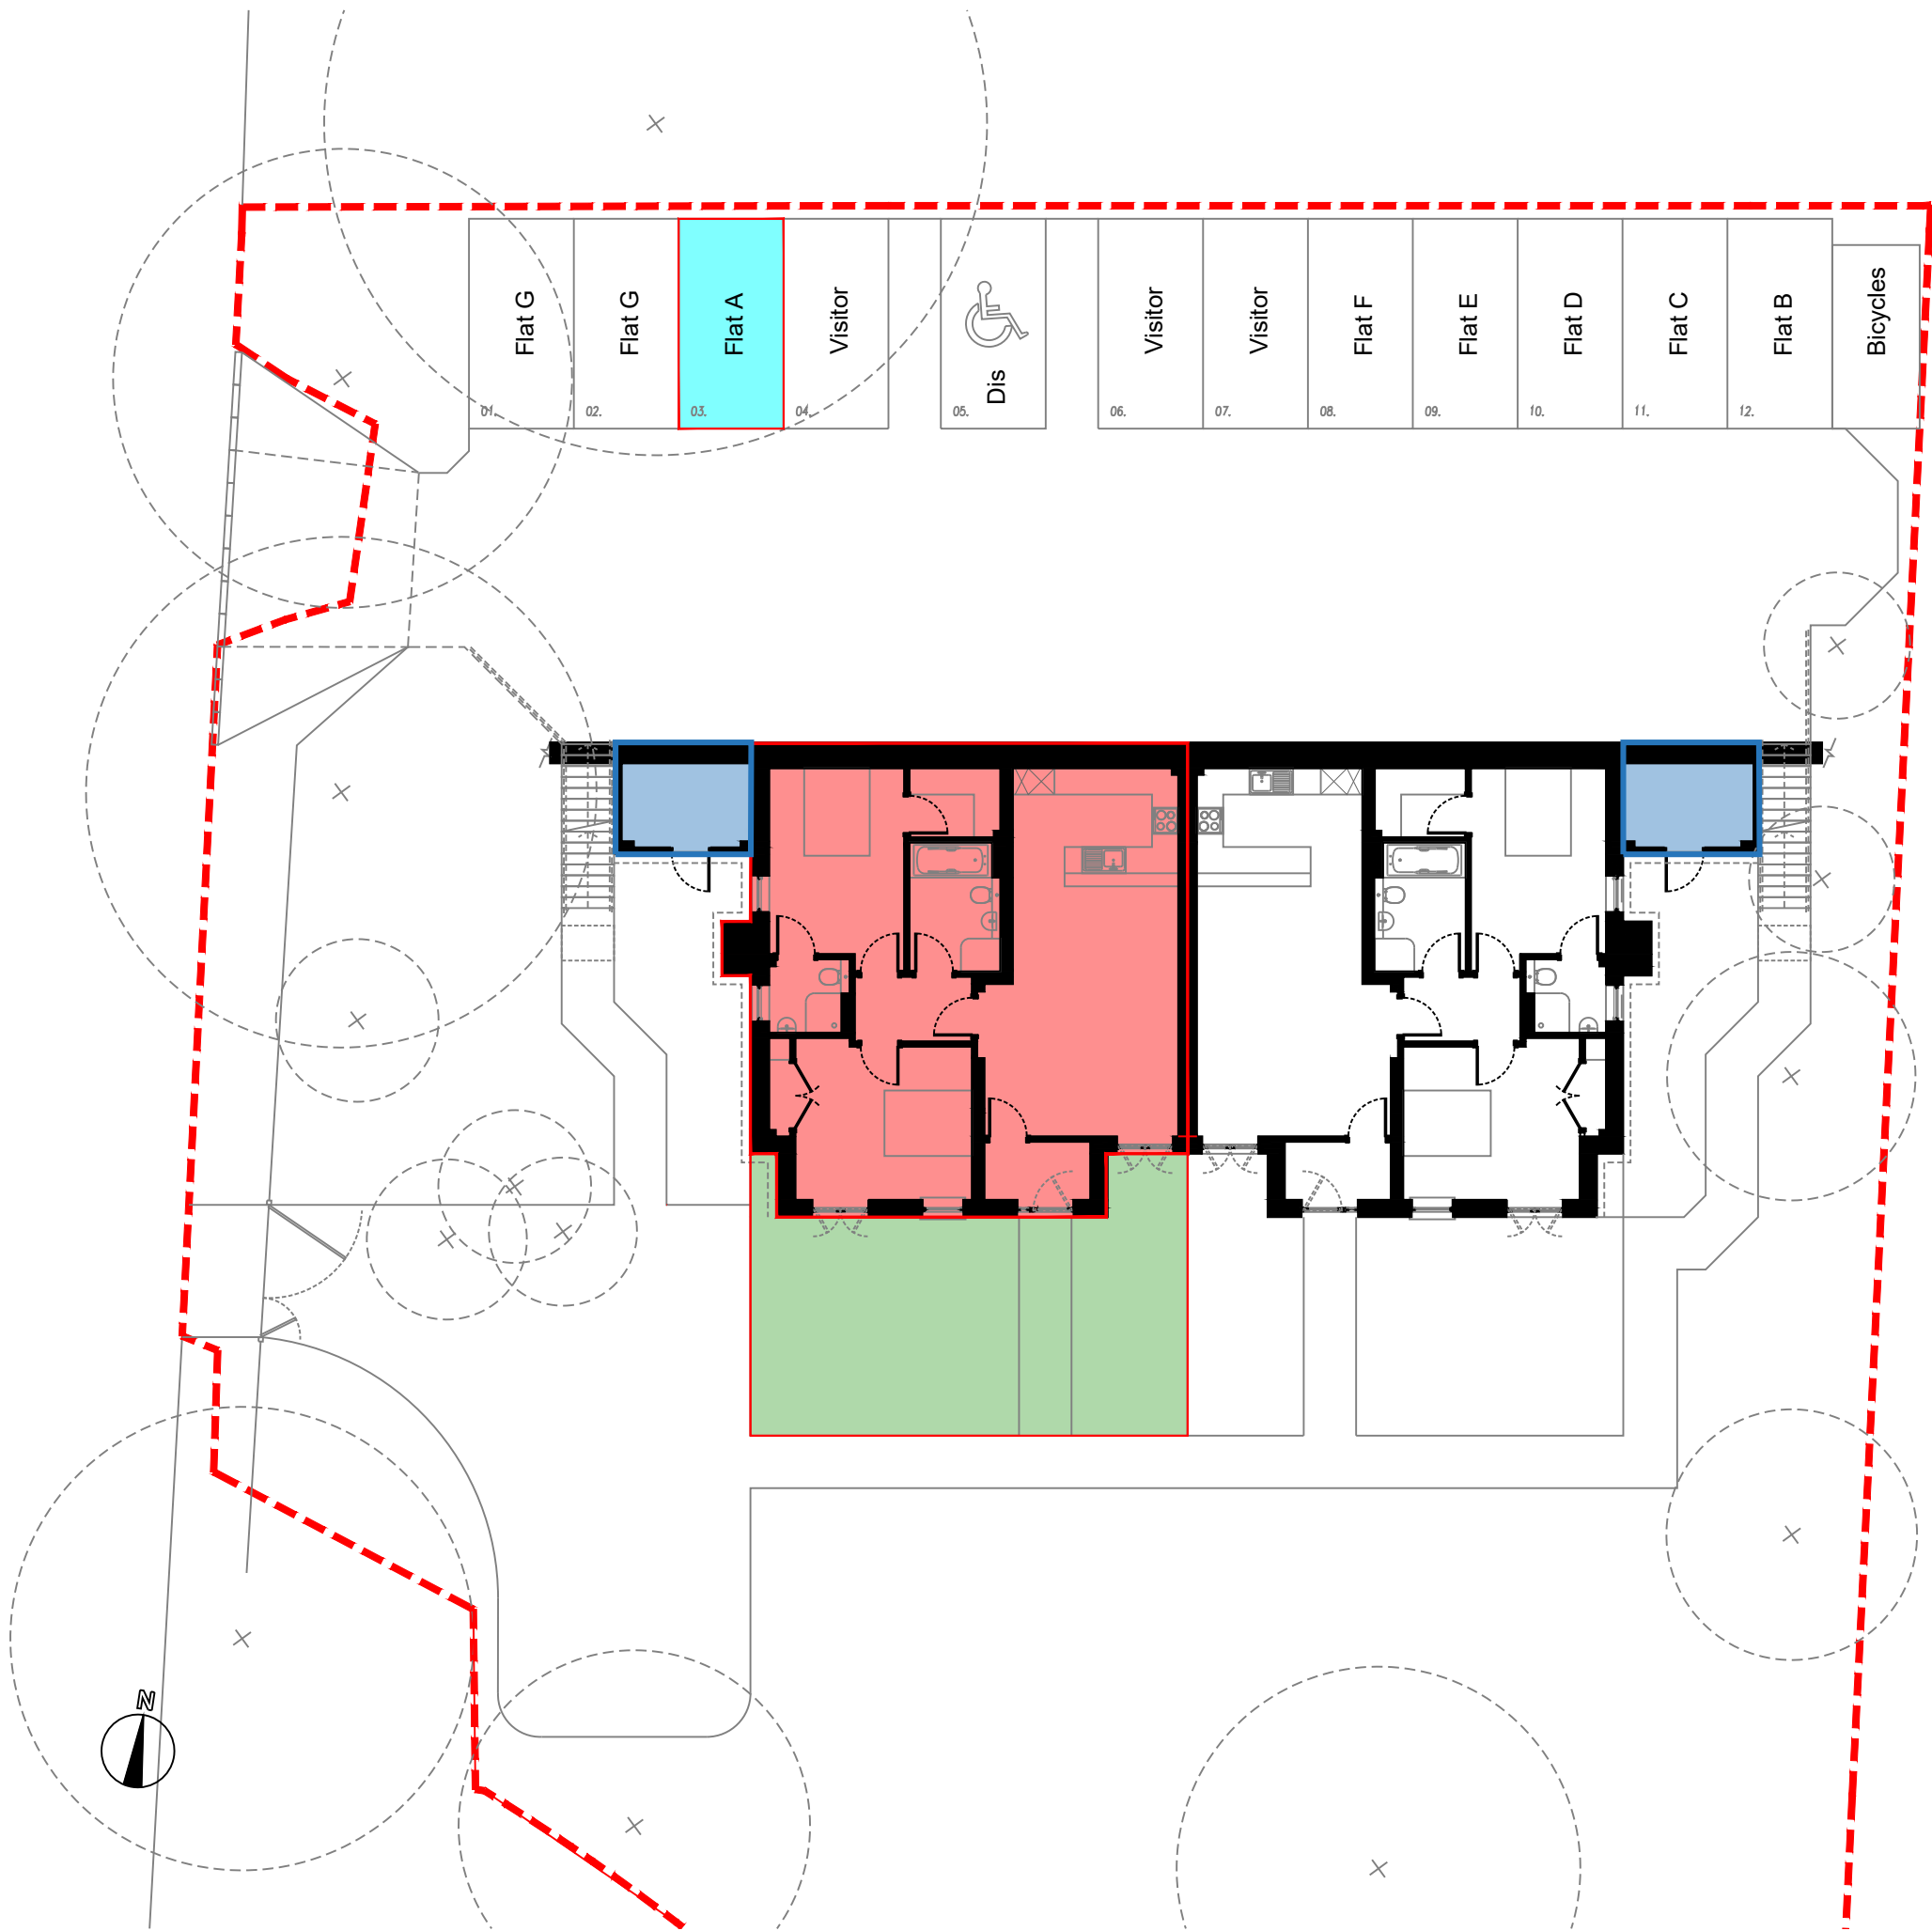

Deed Plan 1A Gardyne Road, Dundee, DD5 1 NH - Scale 1:150

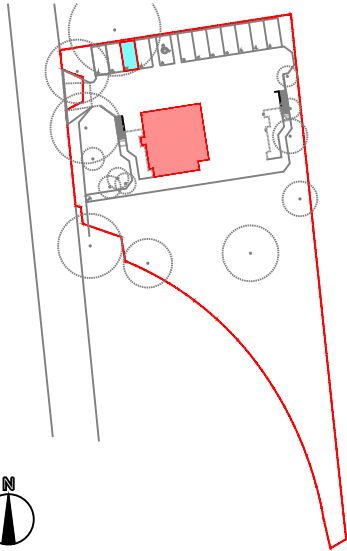


Location Plan NTS

Legend

- Site Boundary
- Flat Outline
- Flat Car Parking Space
- Flat Garden Space
- Common Parts, Stairs, Stores
- Communal Soft Landscaping/Amenity Space

SCALE 1:150

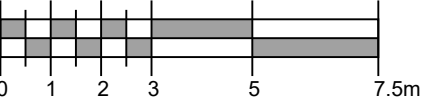

Andrew Black Design
Architecture + Interior Design

Client: John Gibson

DWG. NO. DP - 800.01

Project:
New Block of Flats
Winnocks
1 Gardyne Road, Dundee

Title:
Deed Plan
1A Gardyne Road
1:150 @ A3

Job No: 806


Date: 18.05.22

Purpose: Legal


Drawn by: HG

27 Tay Street Lane, Dundee, DD1 4EF

t: 01382 220874
mail@andrewblackdesign.com

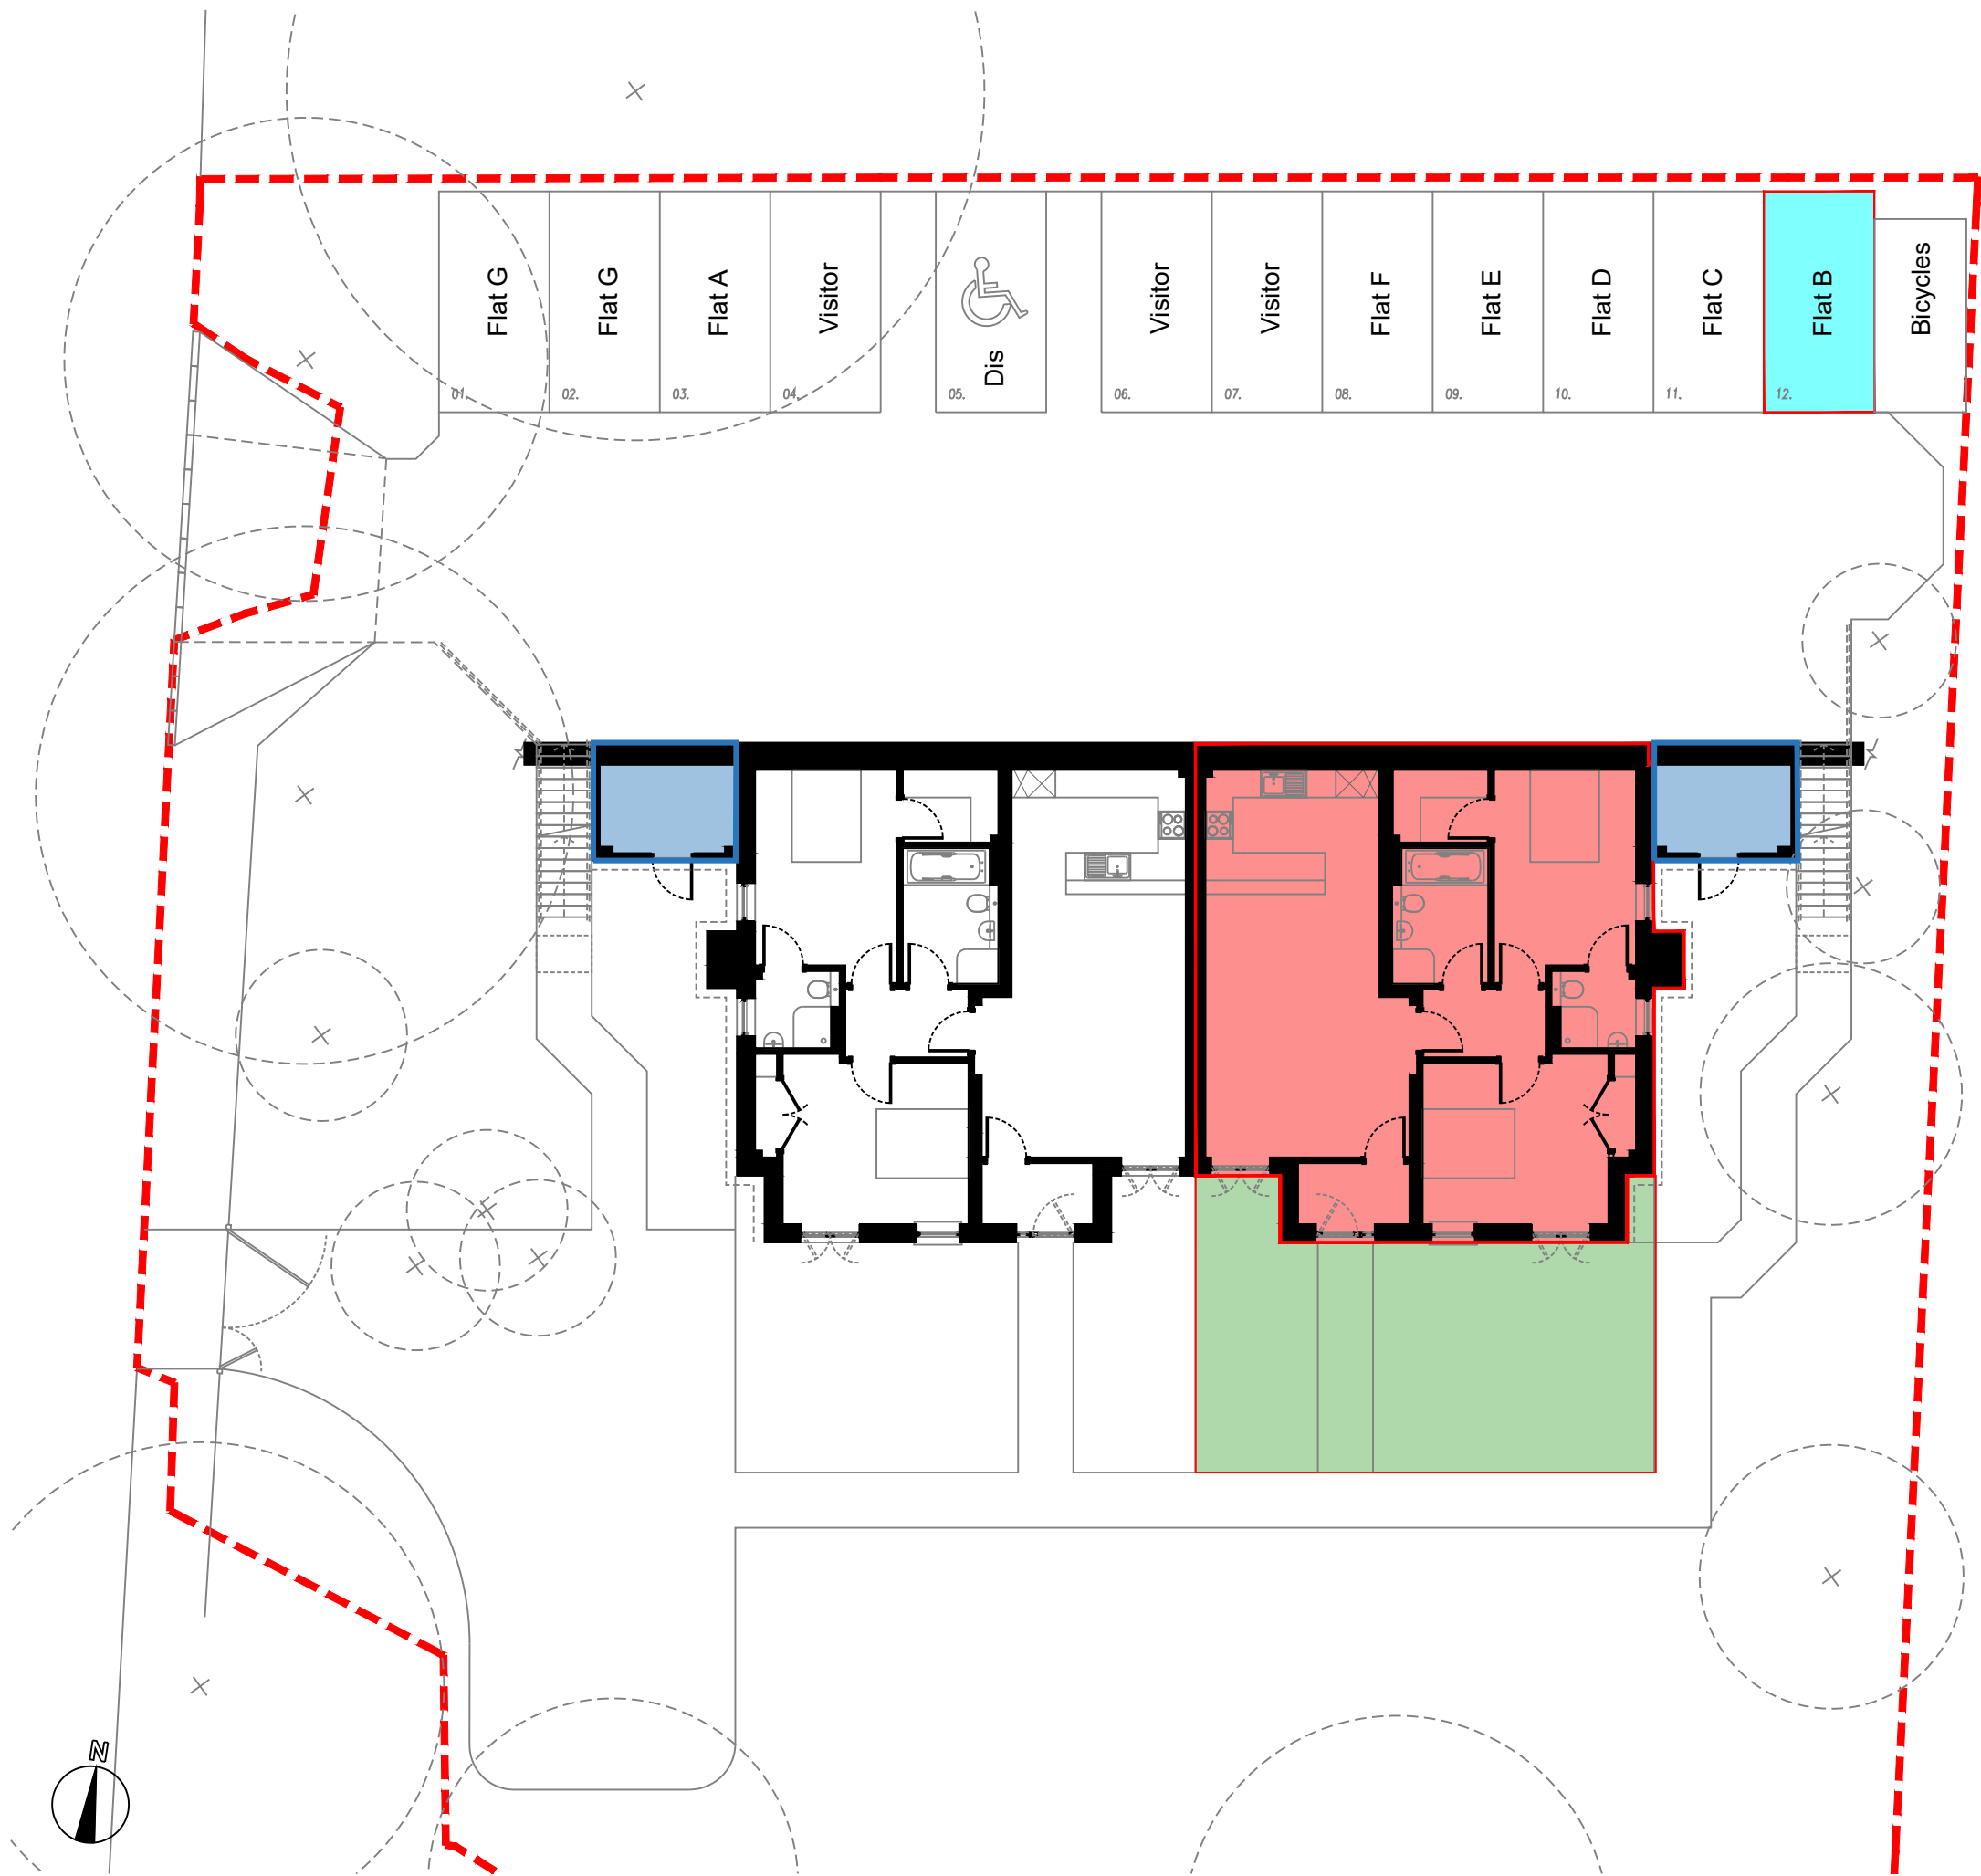

Deed Plan 1B Gardyne Road , Dundee, DD5 1NH - Scale 1:150

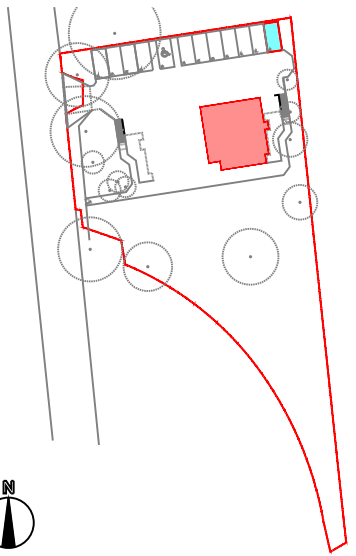


Location Plan NTS

Legend

- Site Boundary
- Flat Outline
- Flat Car Parking Space
- Flat Garden Space
- Common Parts, Stairs, Stores
- Communal Soft Landscaping/ Amenity Space

SCALE 1:150

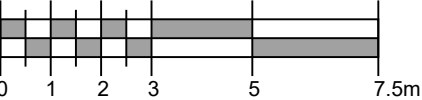

Andrew Black Design
Architecture + Interior Design

Client: John Gibson

DWG. NO. DP - 800.02

Project:
New Block of Flats
Winnocks
1 Gardyne Road, Dundee

Title:
Deed Plan
1B Gardyne Road
1:150 @ A3

Job No: 806


Date: 18.05.22

Purpose: Legal


Drawn by: HG

27 Tay Street Lane, Dundee, DD1 4EF

t: 01382 220874
mail@andrewblackdesign.com

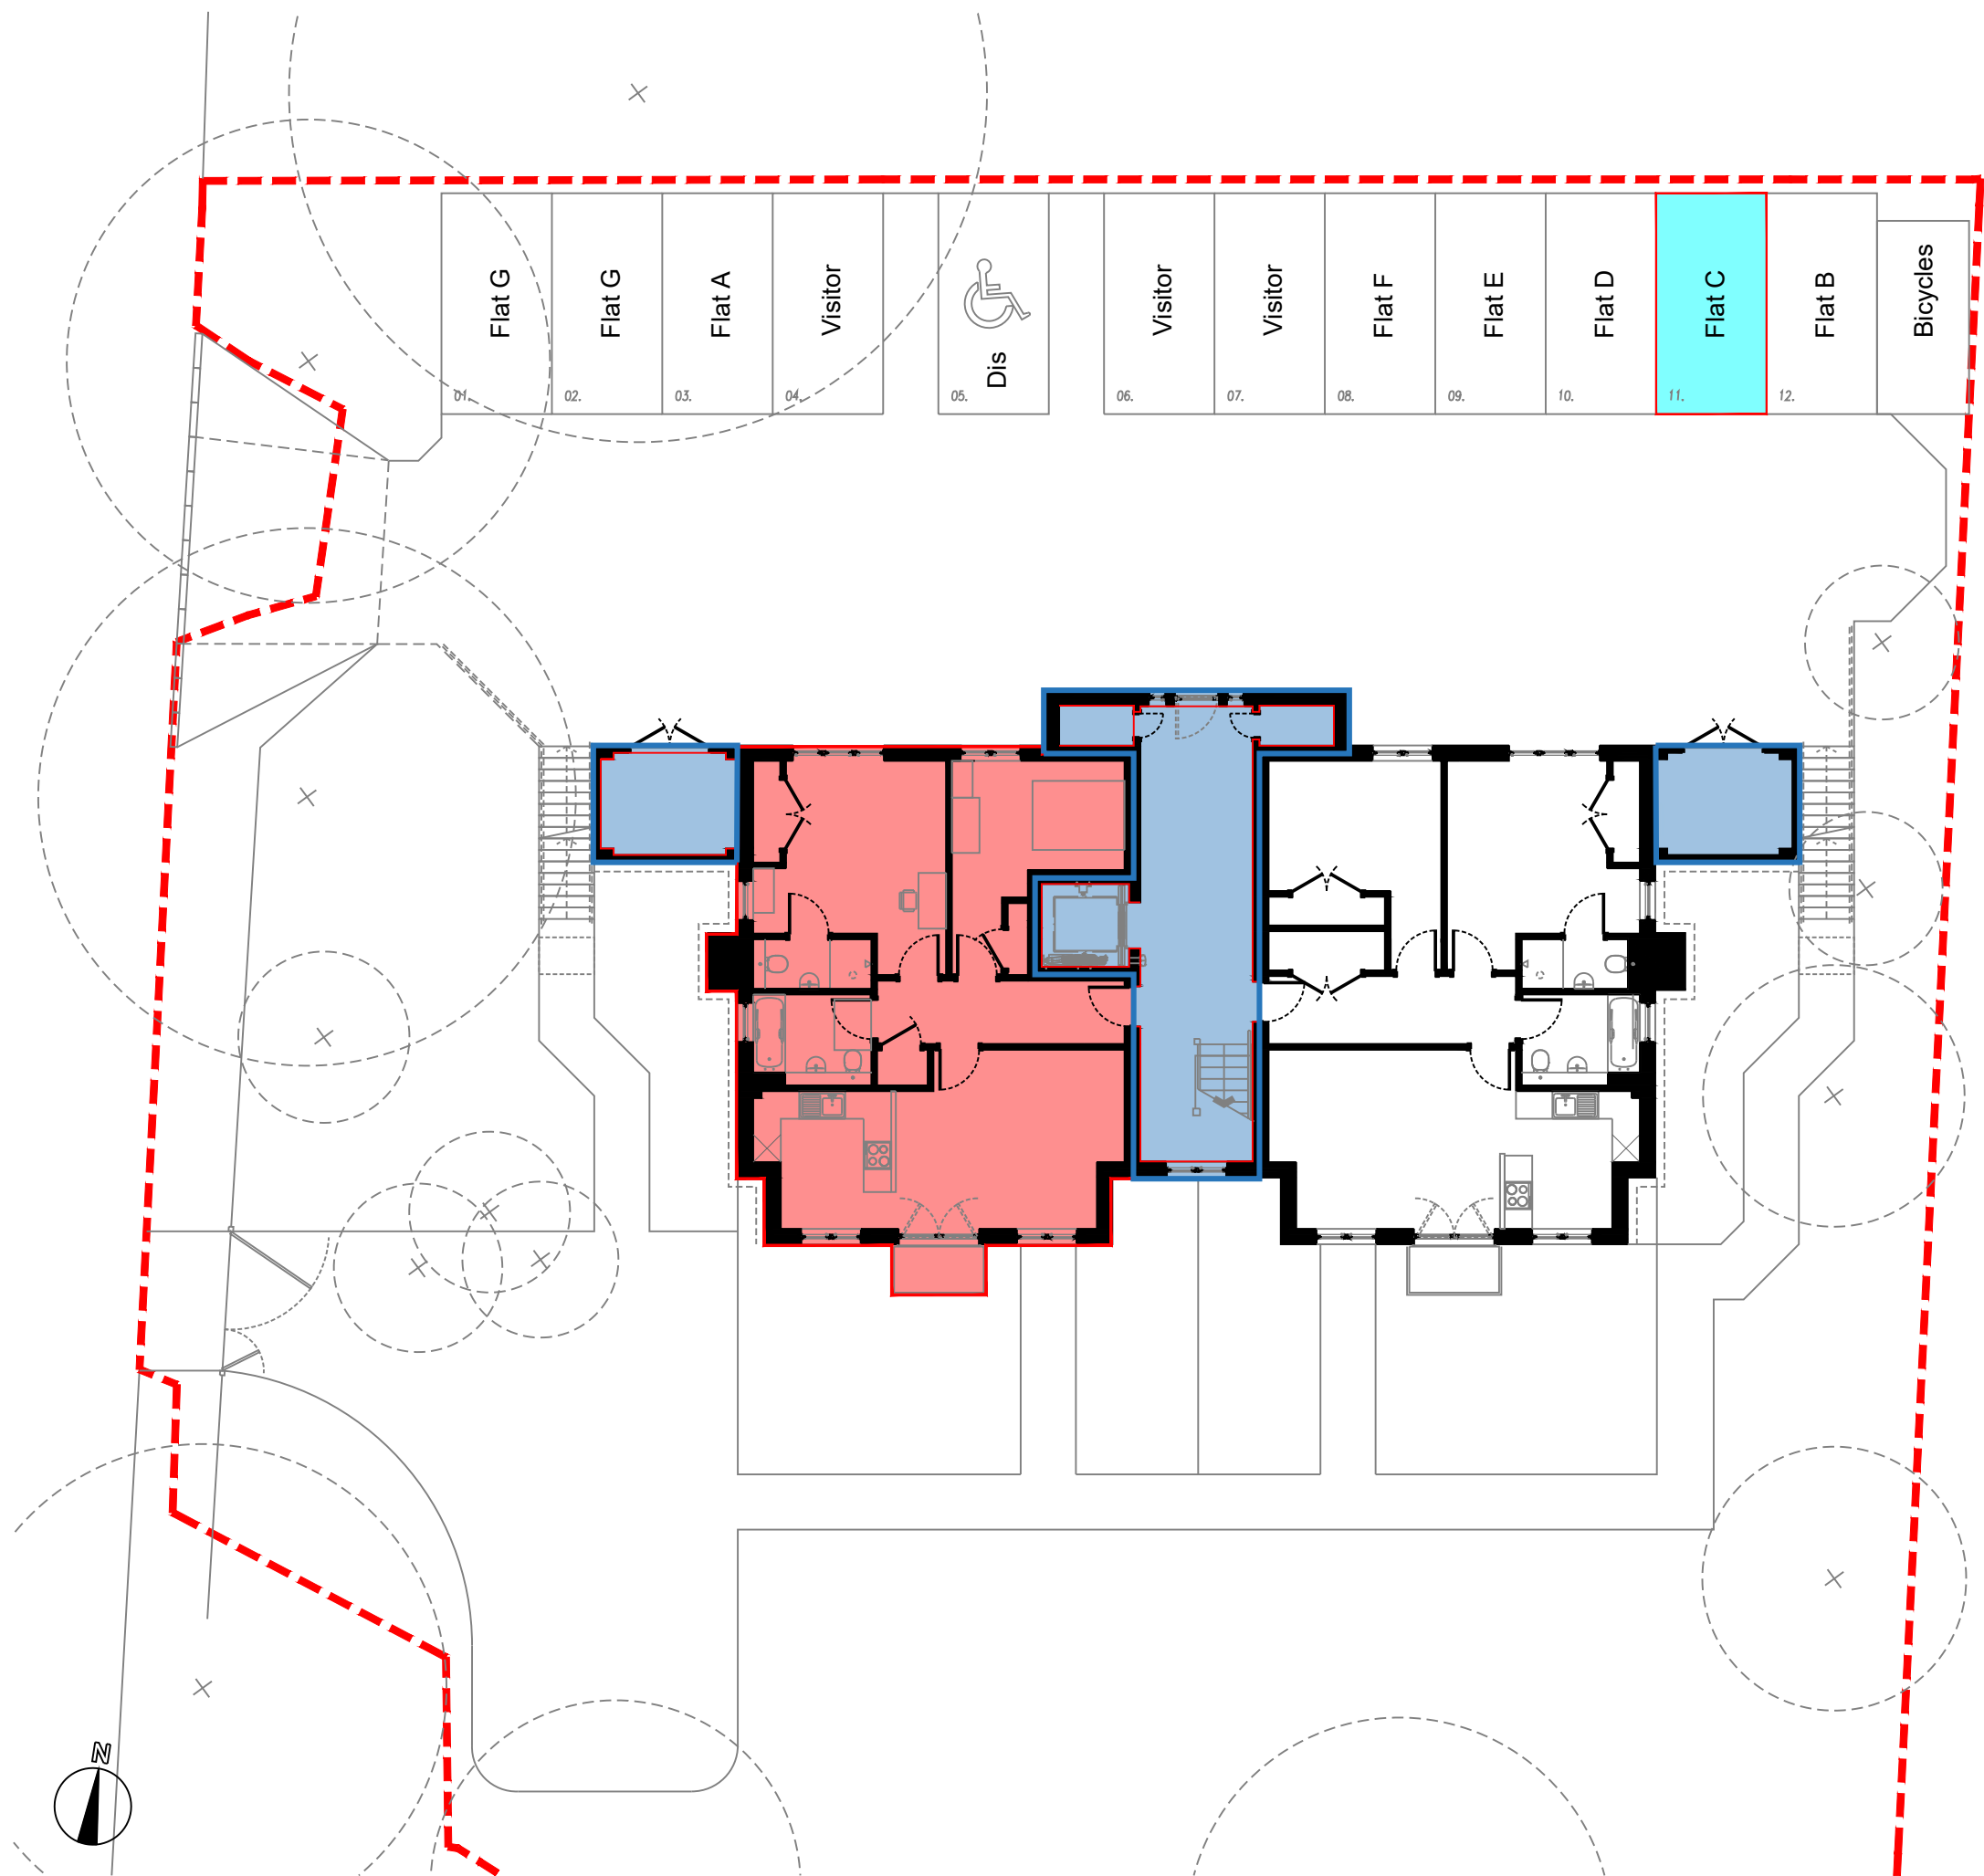

Deed Plan 1C Gardyne Road , Dundee, DD5 1NH - Scale 1:150

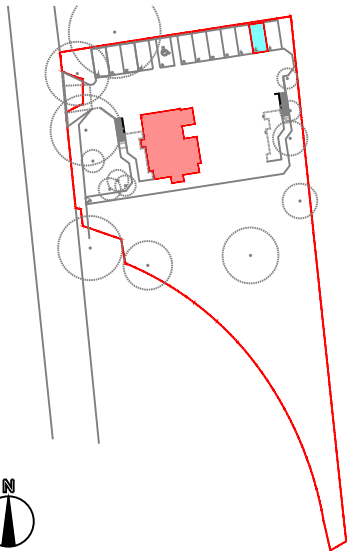


Location Plan NTS

Legend

- Site Boundary
- Flat Outline
- Flat Car Parking Space
- Flat Garden Space
- Common Parts, Stairs, Stores
- Communal Soft Landscaping/ Amenity Space

SCALE 1:150

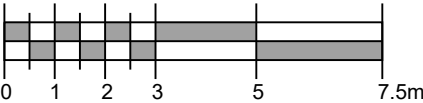

Andrew Black Design
Architecture + Interior Design

Client: John Gibson

DWG. NO. DP - 800.03

Project:
New Block of Flats
Winnocks
1 Gardyne Road, Dundee

Title:
Deed Plan
1C Gardyne Road
1:150 @ A3

Job No: 806


Date: 18.05.22

Purpose: Legal


Drawn by: HG

27 Tay Street Lane, Dundee, DD1 4EF

t: 01382 220874
mail@andrewblackdesign.com

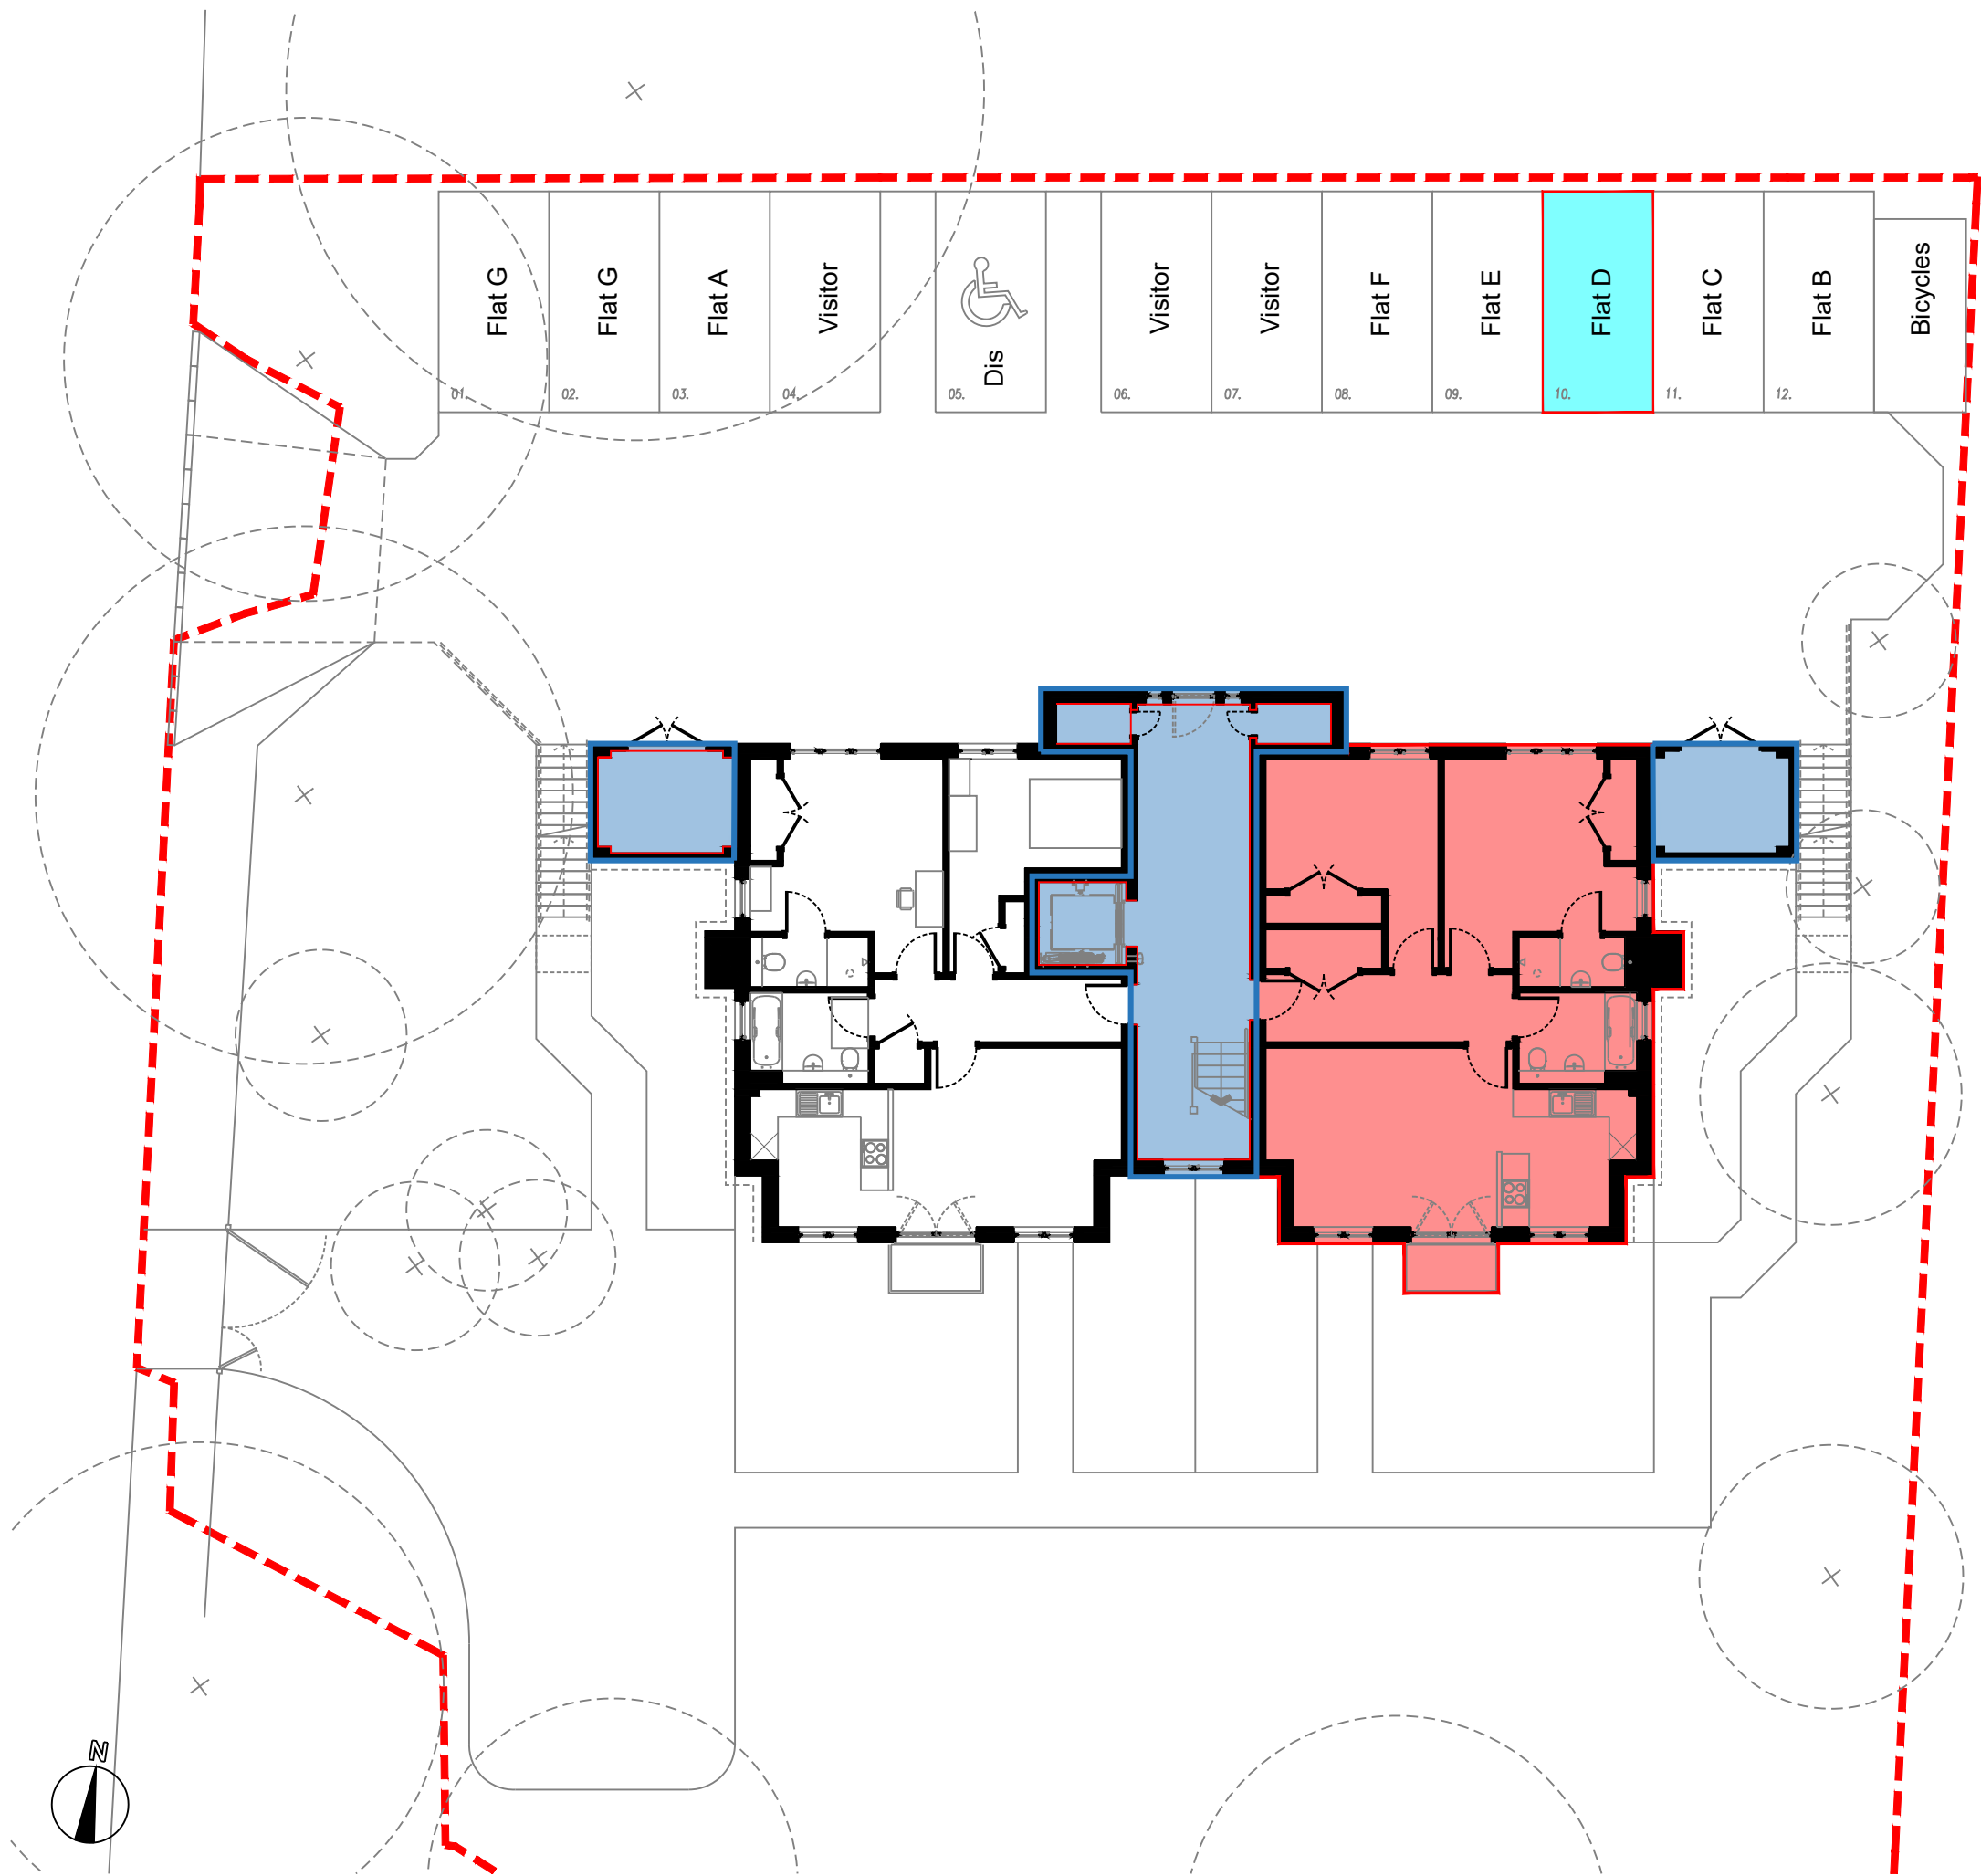

Deed Plan 1D Gardyne Road , Dundee, DD5 1NH - Scale 1:150

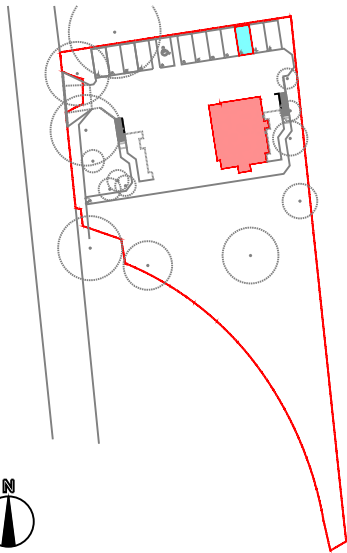


Location Plan NTS

Legend

- Site Boundary
- Flat Outline
- Flat Car Parking Space
- Flat Garden Space
- Common Parts, Stairs, Stores
- Communal Soft Landscaping/ Amenity Space

SCALE 1:150

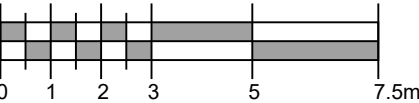

Andrew Black Design
Architecture + Interior Design

Client: John Gibson

DWG. NO. DP - 800.04

Project:
New Block of Flats
Winnocks
1 Gardyne Road, Dundee

Title:
Deed Plan
1D Gardyne Road
1:150 @ A3

Job No: 806


Date: 18.05.22

Purpose: Legal


Drawn by: HG

27 Tay Street Lane, Dundee, DD1 4EF

t: 01382 220874
mail@andrewblackdesign.com

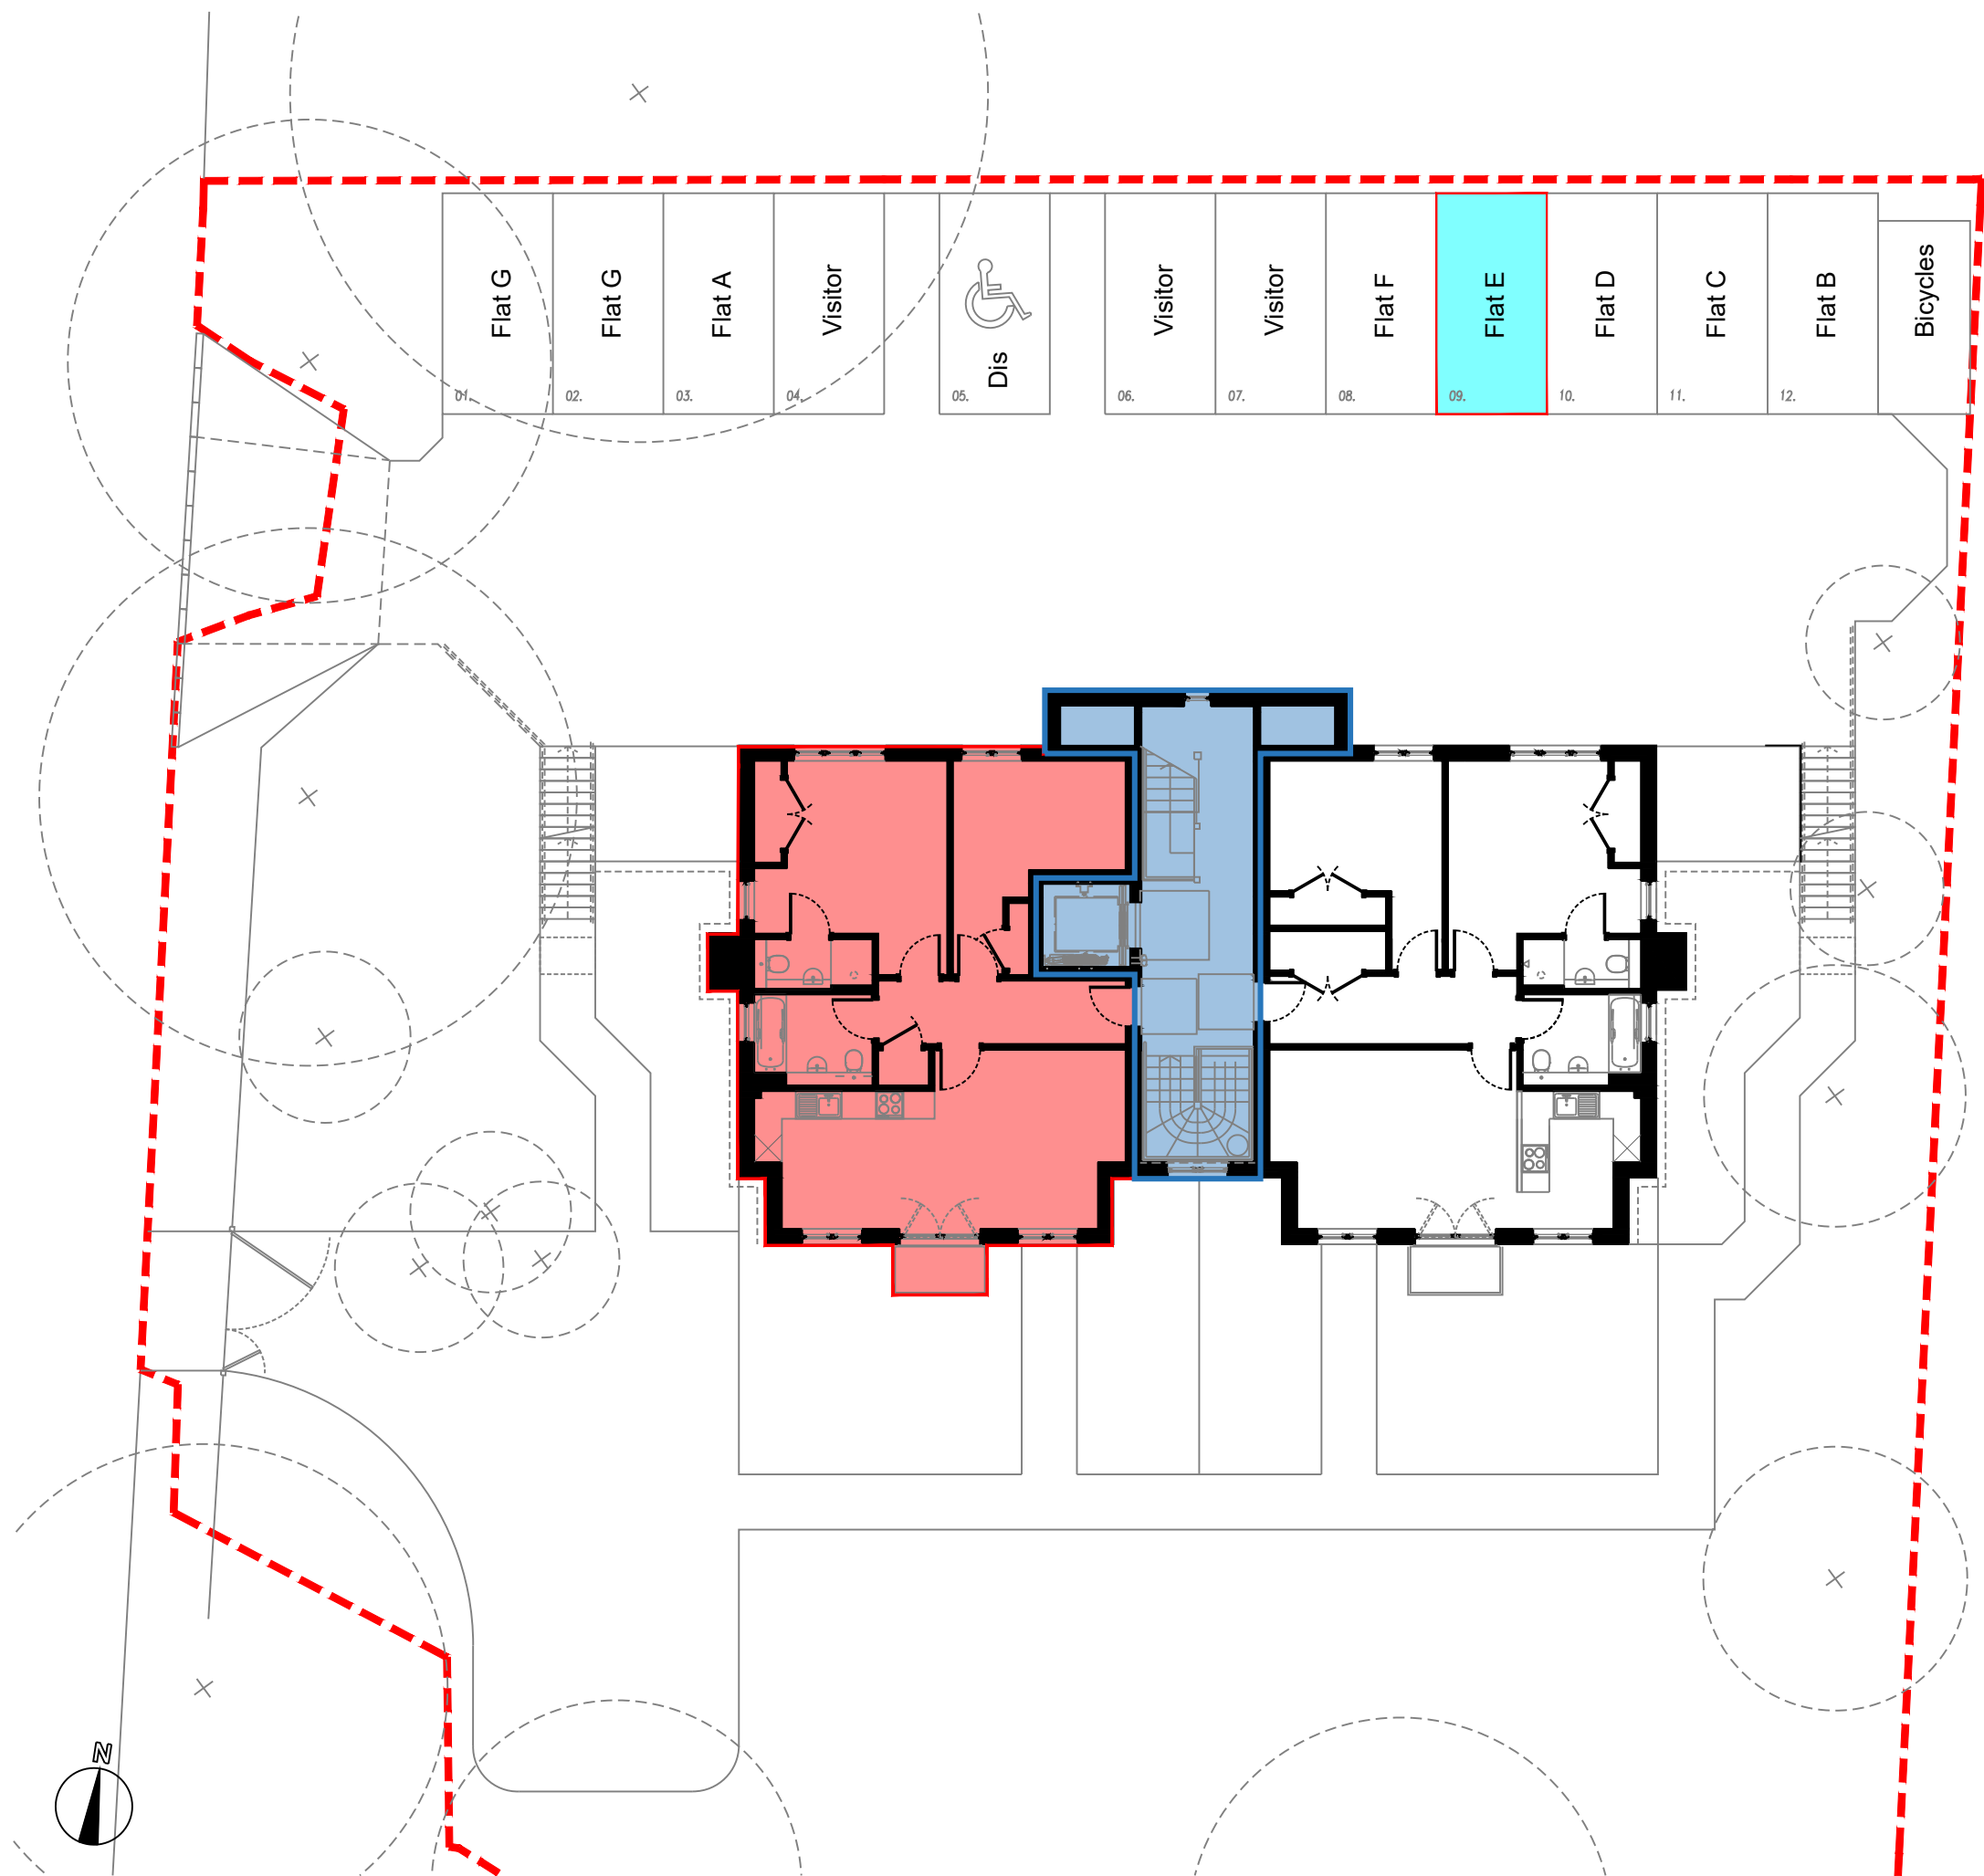

Deed Plan 1E Gardyne Road , Dundee, DD5 1NH - Scale 1:150

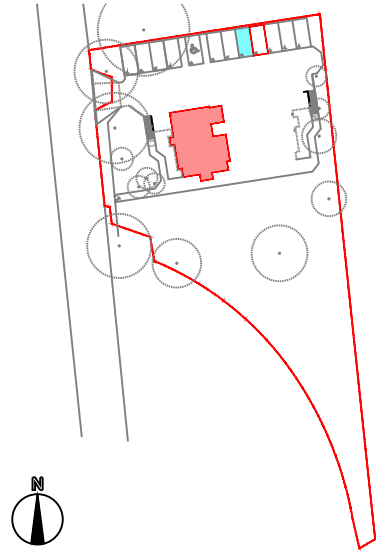


Location Plan NTS

Legend

- Site Boundary
- Flat Outline
- Flat Car Parking Space
- Flat Garden Space
- Common Parts, Stairs, Stores
- Communal Soft Landscaping/ Amenity Space

SCALE 1:150

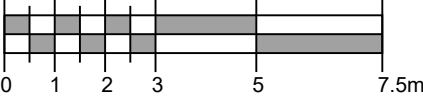

Andrew Black Design
Architecture + Interior Design

Client: John Gibson

DWG. NO. Dp - 800.05

Project:
New Block of Flats
Winnocks
1 Gardyne Road, Dundee

Title:
Deed Plan
1E Gardyne Road
1:150 @ A3

Job No: 806


Date: 18.05.22

Purpose: Legal


Drawn by: HG

27 Tay Street Lane, Dundee, DD1 4EF

t: 01382 220874
mail@andrewblackdesign.com

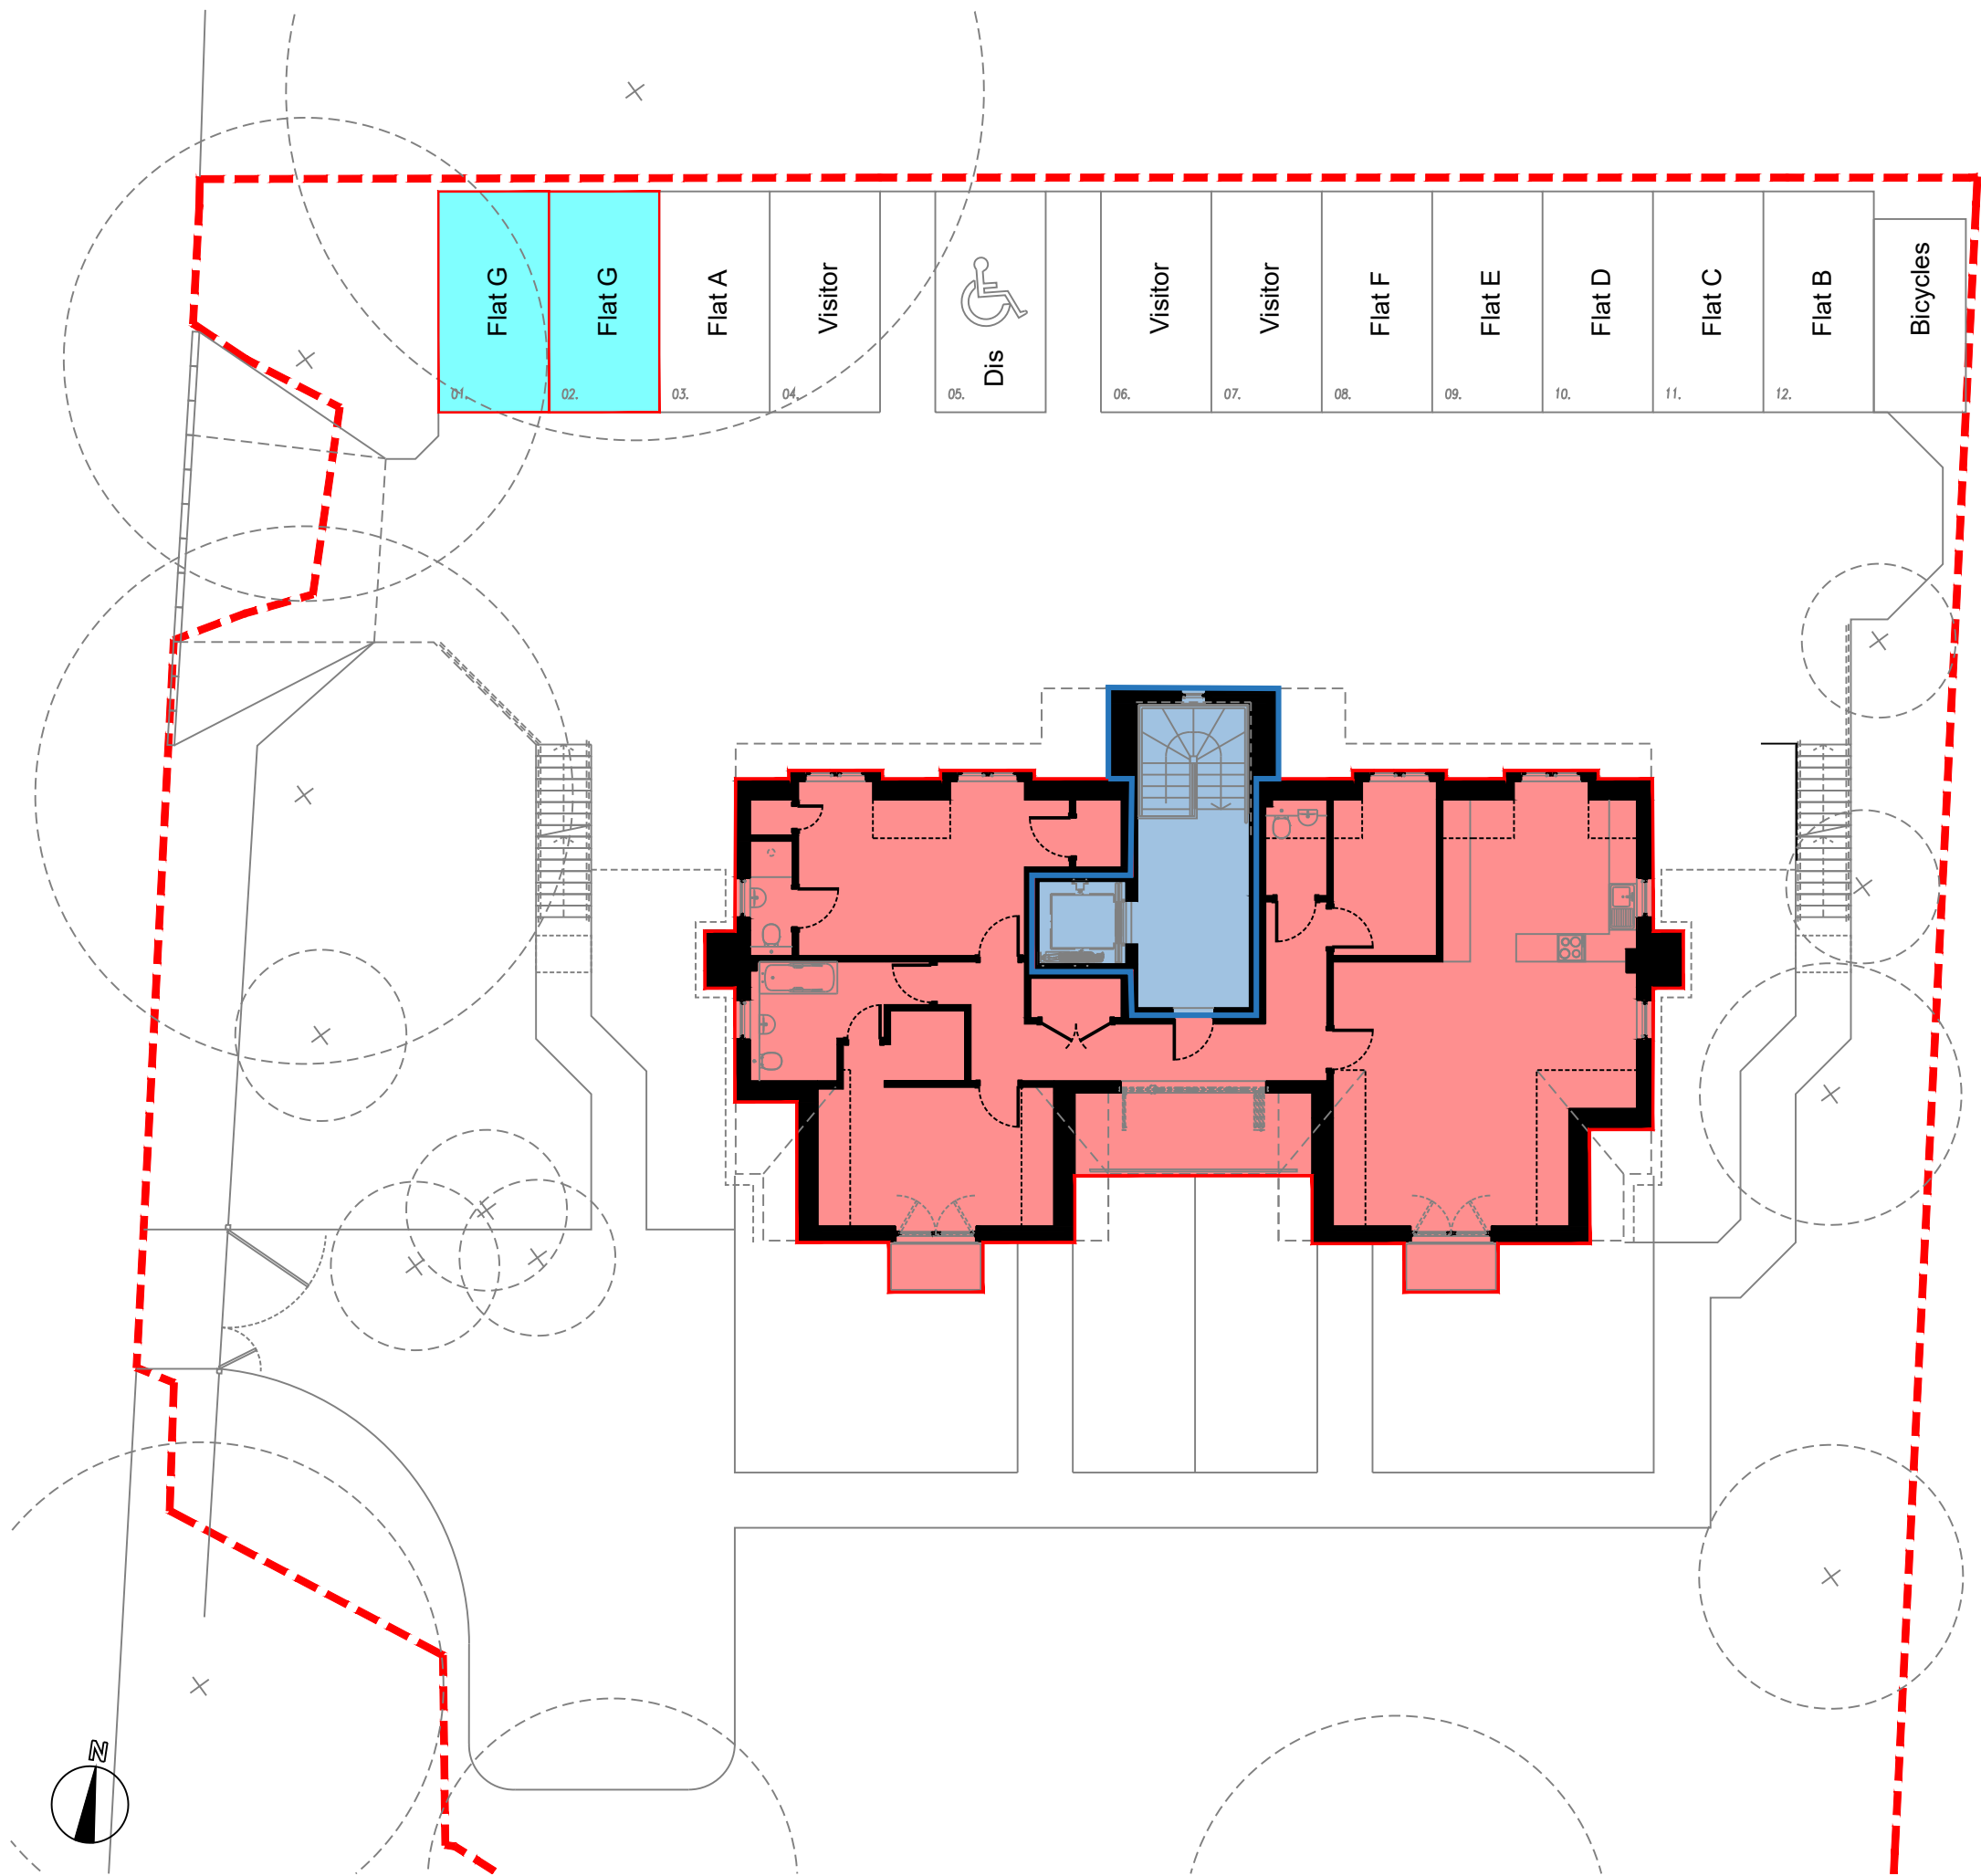

Deed Plan 1G Gardyne Road , Dundee, DD5 1NH - Scale 1:150

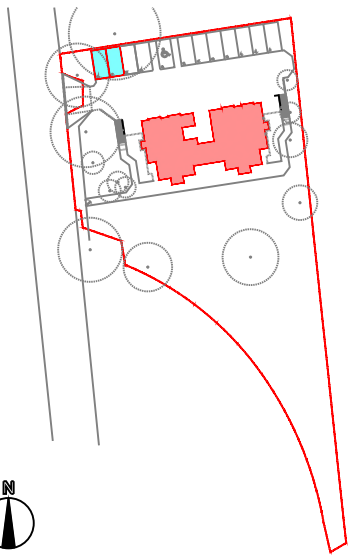


Location Plan NTS

Legend

- Site Boundary
- Flat Outline
- Flat Car Parking Space
- Flat Garden Space
- Common Parts, Stairs, Stores
- Communal Soft Landscaping/ Amenity Space

SCALE 1:150

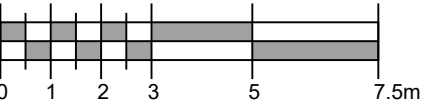

Andrew Black Design
Architecture + Interior Design

Client: John Gibson

DWG. NO. DP - 800.07

Project:
New Block of Flats
Winnocks
1 Gardyne Road, Dundee

Title:
Deed Plan
1G Gardyne Road
1:150 @ A3

Job No: 806

Date: 18.05.22

Purpose: Legal

Drawn by: HG

27 Tay Street Lane, Dundee, DD1 4EF

t: 01382 220874
mail@andrewblackdesign.com