


The Development registered under Title ANG73829 and Plots 15, 17, 18, 19 and 20 within have been DPA approved by:


I MacLaren - 31st October 2017

Iain MacLaren (DPA Officer)

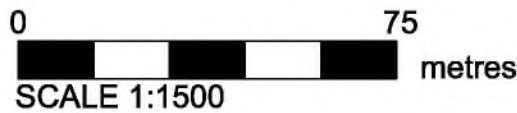

THIS IS THE PLAN REFERRED TO IN THE FOREGOING DEED OF CONDITIONS

- COLOUR KEY
- Open Space Areas
 - Parts to be Adopted
 - Private Access
 - ROS PLAN

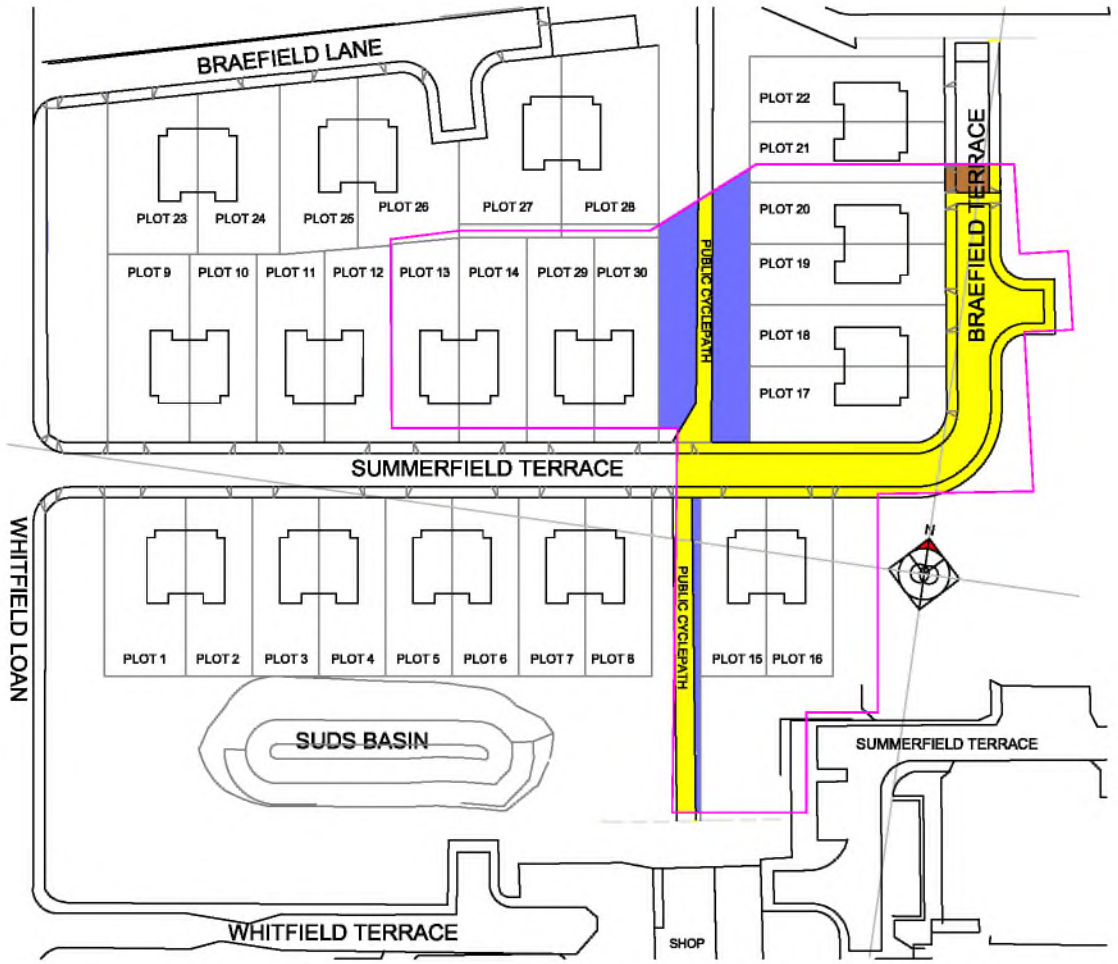

DRAWING TO BE READ IN CONJUNCTION WITH STRUCTURAL ENGINEERS DETAILS AND SPECIFICATION. ENGINEERS DETAILS TAKE PRECEDENCE.
CONTRACTOR TO VERIFY ALL DIMENSIONS ON SITE.
ALL DIMENSIONS IN MILLIMETRES UNLESS STATED OTHERWISE.
CONTRACTOR NOT TO SCALE DIMENSIONS FROM DRAWINGS REFER TO ARCHITECT FOR DIMENSIONS IF NOT INDICATED ON THE DRAWING.



167 Strathmartine Road, Dundee, DD3 8BL
t : 01382 831557 f : 01382 831558
e : enquiries@arktx.co.uk

Project Title
PROPOSED HOUSING DEVELOPMENT
AT
WHITFIELD LOAN
FOR
INVERKAY HOMES LTD

Drawing
DEED OF CONDITIONS PLAN - PHASE 3

Date JULY 2017	Drawn By J.B.L.
Scale 1:1500	CAD File
Project No. 843	Drawing No. D.O.C - PS
	Rev. F