


The development registered under title MID155732 and plots 1 to 19 within
 have been DPA approved by:

S Pardue - 31st January 2017

Stuart Pardue (DPA Officer)

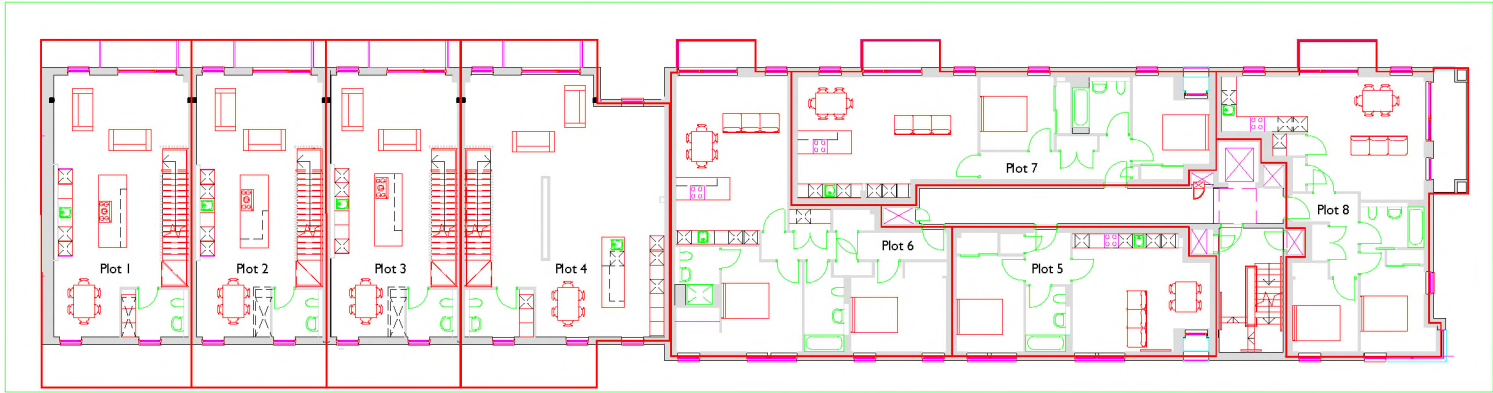

job no	dwg no	revision
E1371	(LE)024	-

Notes
1. Do not scale off this drawing.
2. Drawing to be read in conjunction with the specification and all relevant drawing information.
3. Contractor to check all dimensions on site Comprehensive Design Architects to be advised of any discrepancies between this drawing and site conditions immediately.
4. Dimensions are in millimeters unless otherwise stated.
Registered Office: Comprehensive Design Architects Limited
16 Moray Place EDINBURGH EH3 6DT
Registered in Scotland: SC311114
© Comprehensive Design Architects Ltd. All rights reserved.

Rev	Date	Description	drawn	checked
-----	------	-------------	-------	---------

Comprehensive Design Architects

16 Moray Place Edinburgh EH3 6DT
T: 0131 225 1111 www.cda-group.co.uk

client
S1 Developments Ltd

project title
Home Terrace, Edinburgh


drawing title
DEED PLAN - FIRST FLOOR

date	scale	drawn by	checked by
10.01.17	1 : 200@A3	CG	CG

status
LEGAL PLAN

job no	dwg no	revision
E1371	(LE)024	-

DPA unique identifier - MID155732 first floor

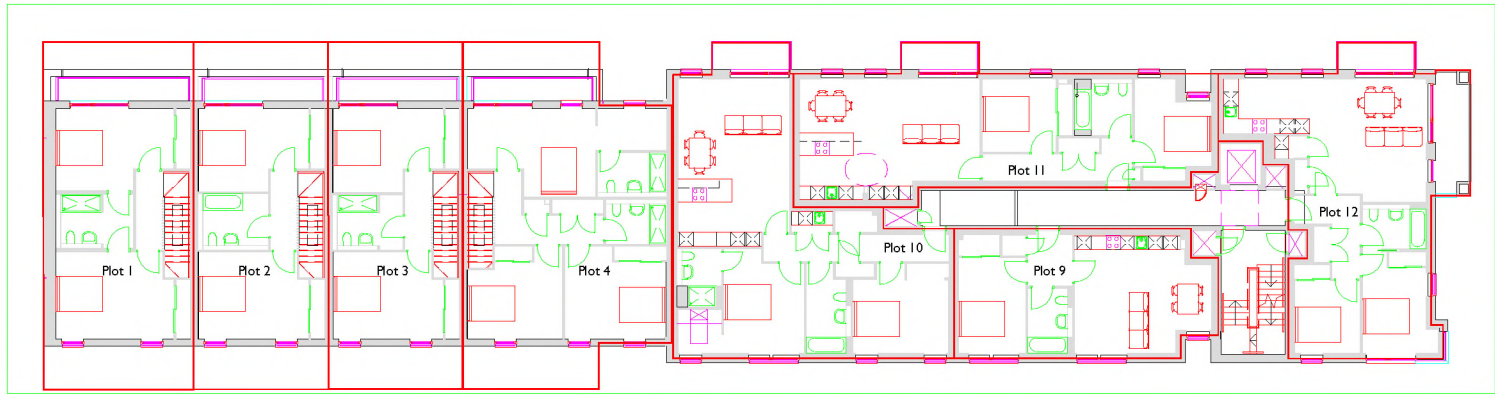

job no	dwg no	revision
E1371	(LE)025	-

Notes

1. Do not scale off this drawing
2. Drawing to be read in conjunction with the specification and all relevant drawing information
3. Contractor to check all dimensions on site Comprehensive Design Architects to be advised of any discrepancies between this drawing and site conditions immediately
4. Dimensions are in millimeters unless otherwise stated

Registered Office: Comprehensive Design Architects Limited
16 Moray Place EDINBURGH EH3 6DT
Registered in Scotland: SC311114
© Comprehensive Design Architects Ltd. All rights reserved

Rev	Date	Description	drawn	checked
-----	------	-------------	-------	---------

Comprehensive Design Architects

16 Moray Place Edinburgh EH3 6DT
T: 0131 225 1111 www.cda-group.co.uk

client
S1 Developments Ltd

project title
Home Terrace, Edinburgh


drawing title
DEED PLAN - SECOND FLOOR

date	scale	drawn by	checked by
10.01.17	1 : 200@A3	CG	CG

LEGAL PLAN

job no	dwg no	revision
E1371	(LE)025	-

DPA unique identifier - MID155732 second floor

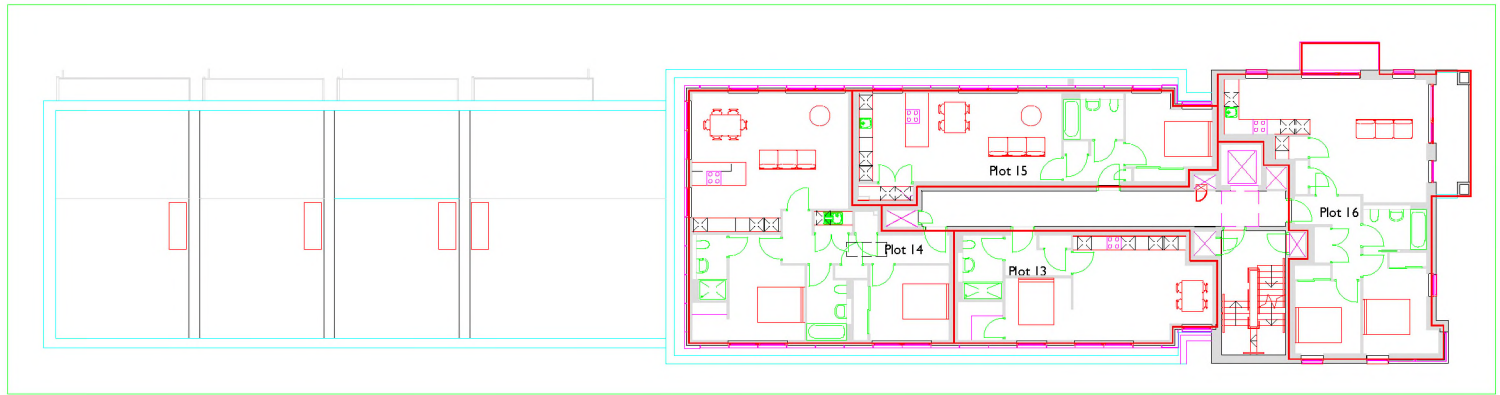

job no	dwg no	revision
E1371	(LE)026	-

Notes
1. Do not scale off this drawing
2. Drawing to be read in conjunction with the specification and all relevant drawing information
3. Contractor to check all dimensions on site Comprehensive Design Architects to be advised of any discrepancies between this drawing and site conditions immediately
4. Dimensions are in millimeters unless otherwise stated
Registered Office: Comprehensive Design Architects Limited
16 Moray Place EDINBURGH EH3 6DT
Registered in Scotland: SC311114
© Comprehensive Design Architects Ltd. All rights reserved

Rev	Date	Description	drawn	checked
-----	------	-------------	-------	---------

Comprehensive Design Architects

16 Moray Place Edinburgh EH3 6DT
T: 0131 225 1111 www.cda-group.co.uk

client
S1 Developments Ltd


project title
Home Terrace, Edinburgh

drawing title
DEED PLAN - THIRD FLOOR

date	scale	drawn by	checked by
10.01.17	1 : 200@A3	CG	CG

status
LEGAL PLAN

job no	dwg no	revision
E1371	(LE)026	-

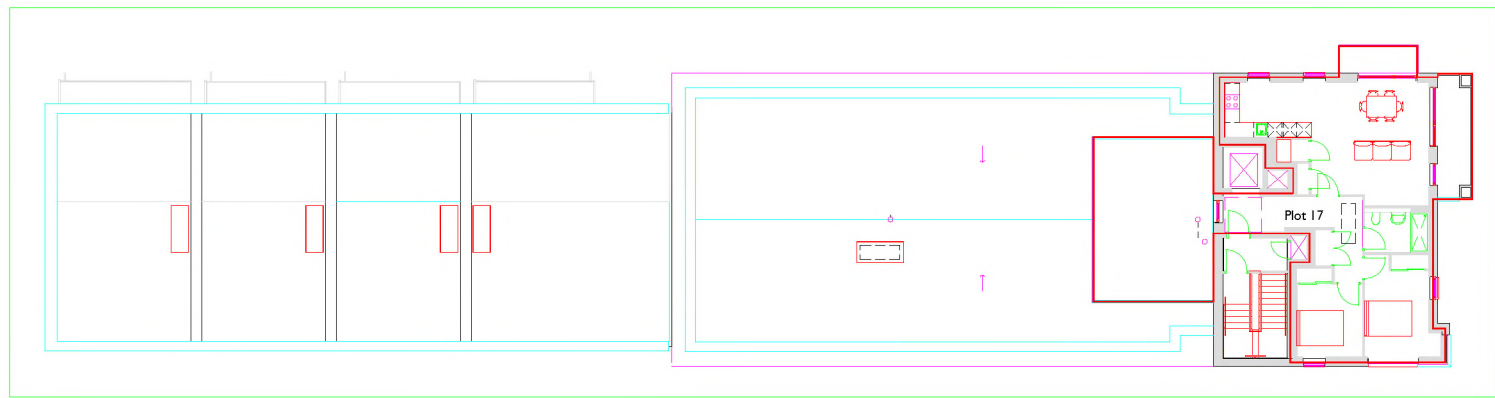

job no	dwg no	revision
E1371	(LE)027	-

Notes
1. Do not scale off this drawing
2. Drawing to be read in conjunction with the specification and all relevant drawing information
3. Contractor to check all dimensions on site Comprehensive Design Architects to be advised of any discrepancies between this drawing and site conditions immediately
4. Dimensions are in millimeters unless otherwise stated
Registered Office: Comprehensive Design Architects Limited
16 Moray Place EDINBURGH EH3 6DT
Registered in Scotland: SC311114
© Comprehensive Design Architects Ltd. All rights reserved

Rev	Date	Description	drawn	checked
-----	------	-------------	-------	---------

Comprehensive Design Architects

16 Moray Place Edinburgh EH3 6DT
T: 0131 225 1111 www.cda-group.co.uk

client
S1 Developments Ltd

project title
Home Terrace, Edinburgh


drawing title
DEED PLAN - FOURTH FLOOR

date	scale	drawn by	checked by
10.01.17	1 : 200@A3	CG	CG

status
LEGAL PLAN

job no	dwg no	revision
E1371	(LE)027	-

DPA unique identifier - MID155732 fourth floor

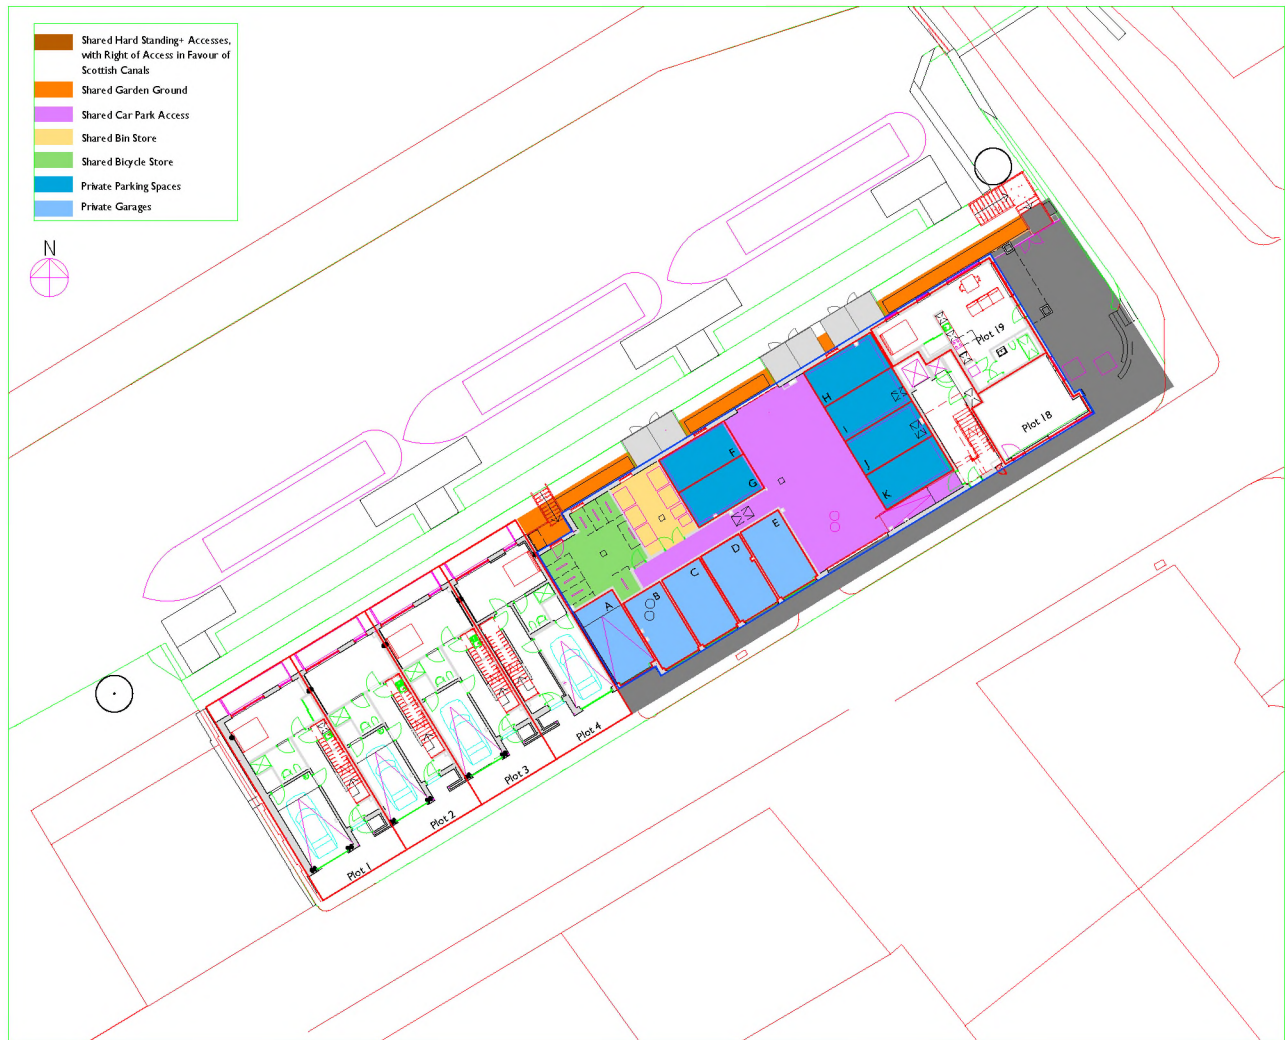

job no	dep no	revision
E1371	(LE)023	-

Note:
1. Do not scale off the drawing
2. Drawing to be read in conjunction with the specification and all relevant
drawing information
3. Contractor to check all dimensions on the Comprehensive Design Architects
to be delivered and discrepancies between this drawing and the conditions
of the contract
4. Dimensions are in millimetres unless otherwise stated
Registered Office: Comprehensive Design Architects Limited
16 Moray Place Edinburgh EH3 6DT
Registered in Scotland: SC111116
© Comprehensive Design Architects Ltd. All rights reserved

Rev	Date	Description	Drawn	Check
-----	------	-------------	-------	-------

Comprehensive Design Architects
16 Moray Place Edinburgh EH3 6DT
T: 0131 225 1111 www.cda-group.co.uk

client:
S1 Developments Ltd


project file:
Home Terrace, Edinburgh

drawing title:
DEED PLAN - GROUND FLOOR

date	scale	drawn by	checked by
10.01.17	1 : 250@A3	CG	CG

status:
LEGAL PLAN

job no	dep no	revision
E1371	(LE)023	-

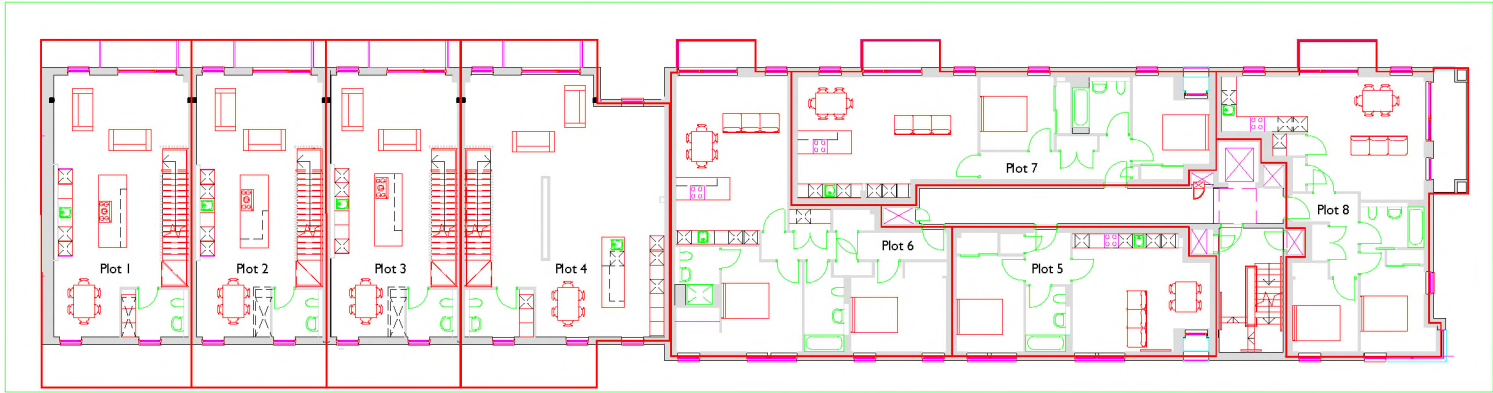

job no	dwg no	revision
E1371	(LE)024	-

Notes
1. Do not scale off this drawing.
2. Drawing to be read in conjunction with the specification and all relevant drawing information.
3. Contractor to check all dimensions on site. Comprehensive Design Architects to be advised of any discrepancies between this drawing and site conditions immediately.
4. Dimensions are in millimeters unless otherwise stated.
Registered Office: Comprehensive Design Architects Limited
16 Moray Place EDINBURGH EH3 6DT
Registered in Scotland: SC311114
© Comprehensive Design Architects Ltd. All rights reserved.

Rev	Date	Description	drawn	checked
-----	------	-------------	-------	---------

Comprehensive Design Architects

16 Moray Place Edinburgh EH3 6DT
T: 0131 225 1111 www.cda-group.co.uk

client
S1 Developments Ltd


project title
Home Terrace, Edinburgh

drawing title
DEED PLAN - FIRST FLOOR

date	scale	drawn by	checked by
10.01.17	1 : 200@A3	CG	CG

status
LEGAL PLAN

job no	dwg no	revision
E1371	(LE)024	-

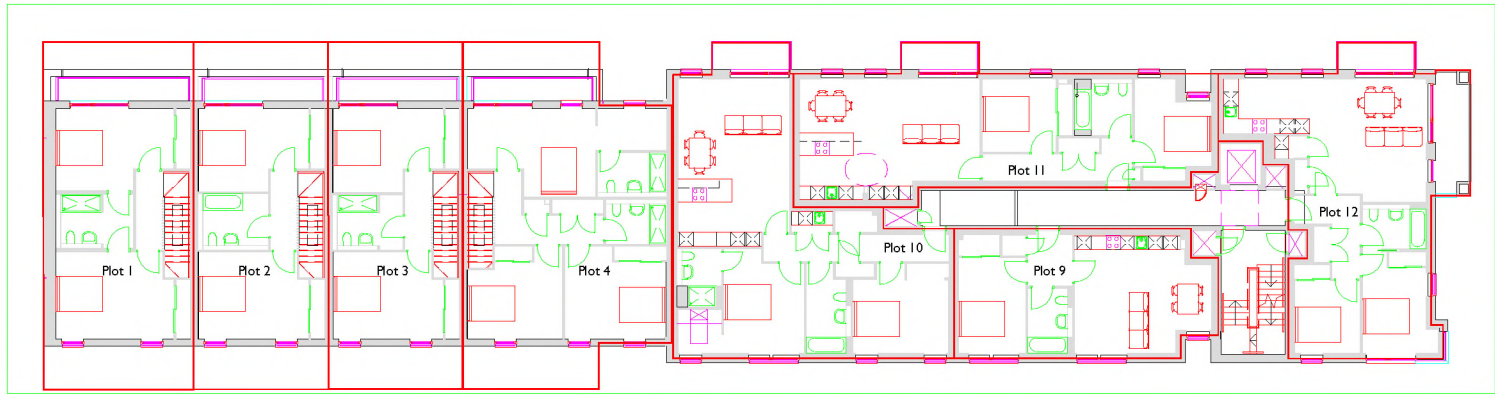

job no	dwg no	revision
E1371	(LE)025	-

Notes

1. Do not scale off this drawing
2. Drawing to be read in conjunction with the specification and all relevant drawing information
3. Contractor to check all dimensions on site Comprehensive Design Architects to be advised of any discrepancies between this drawing and site conditions immediately
4. Dimensions are in millimeters unless otherwise stated

Registered Office: Comprehensive Design Architects Limited
16 Moray Place EDINBURGH EH3 6DT
Registered in Scotland: SC311114
© Comprehensive Design Architects Ltd. All rights reserved

Rev	Date	Description	drawn	checked
-----	------	-------------	-------	---------

Comprehensive Design Architects

16 Moray Place Edinburgh EH3 6DT
T: 0131 225 1111 www.cda-group.co.uk

client
S1 Developments Ltd


project title
Home Terrace, Edinburgh

drawing title
DEED PLAN - SECOND FLOOR

date	scale	drawn by	checked by
10.01.17	1 : 200@A3	CG	CG

status
LEGAL PLAN

job no	dwg no	revision
E1371	(LE)025	-

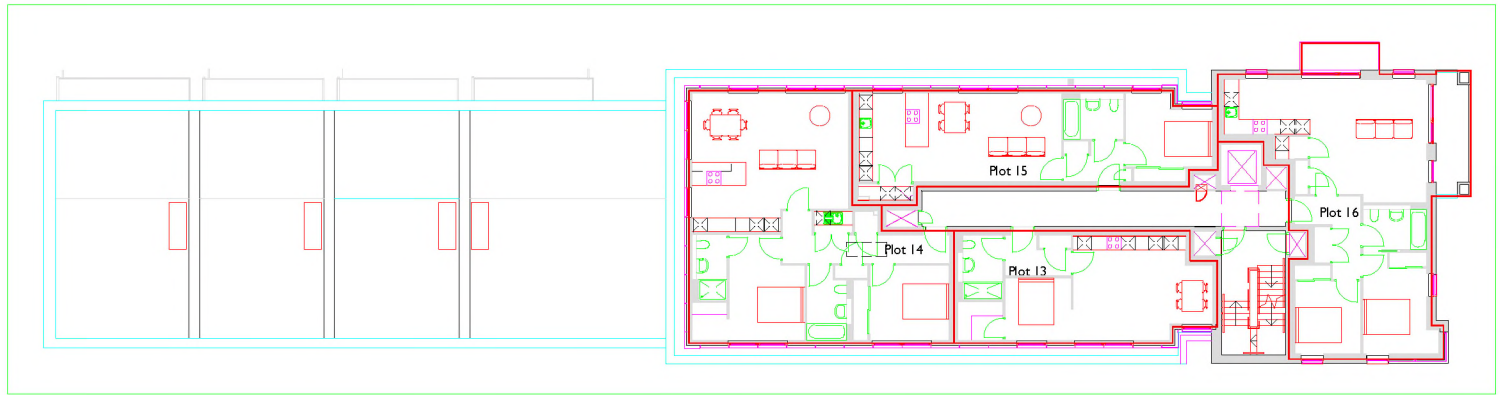

job no	dwg no	revision
E1371	(LE)026	-

Notes

1. Do not scale off this drawing
2. Drawing to be read in conjunction with the specification and all relevant drawing information
3. Contractor to check all dimensions on site Comprehensive Design Architects to be advised of any discrepancies between this drawing and site conditions immediately
4. Dimensions are in millimeters unless otherwise stated

Registered Office: Comprehensive Design Architects Limited
16 Moray Place EDINBURGH EH3 6DT
Registered in Scotland: SC311114

© Comprehensive Design Architects Ltd. All rights reserved

Rev	Date	Description	drawn	checked
-----	------	-------------	-------	---------

Comprehensive Design Architects

16 Moray Place Edinburgh EH3 6DT
T: 0131 225 1111 www.cda-group.co.uk

client
S1 Developments Ltd


project title
Home Terrace, Edinburgh

drawing title
DEED PLAN - THIRD FLOOR

date	scale	drawn by	checked by
10.01.17	1 : 200@A3	CG	CG

status
LEGAL PLAN

job no	dwg no	revision
E1371	(LE)026	-

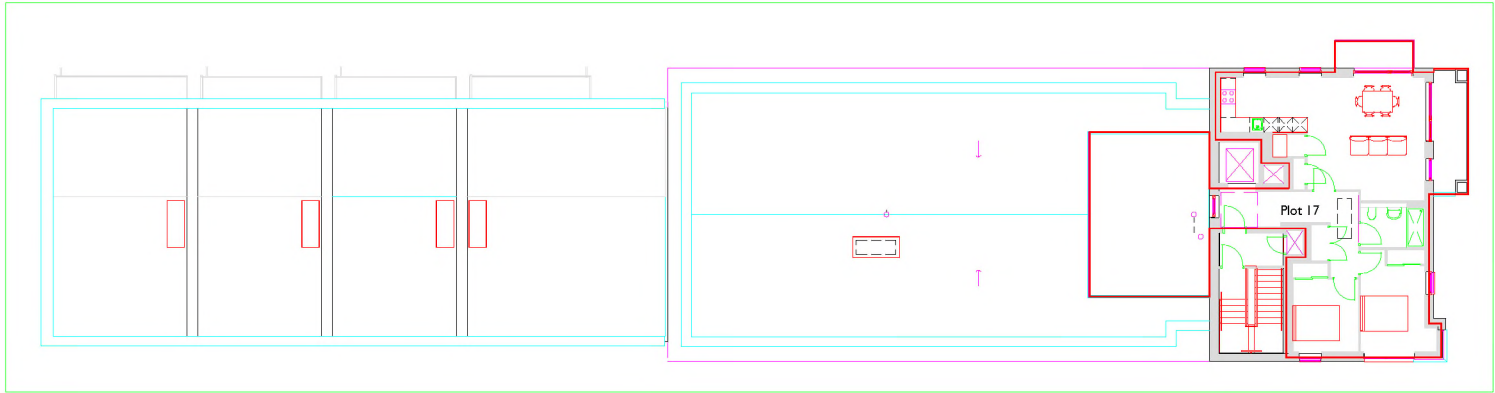

job no	dwg no	revision
E1371	(LE)027	-

Notes
1. Do not scale off this drawing
2. Drawing to be read in conjunction with the specification and all relevant drawing information
3. Contractor to check all dimensions on site Comprehensive Design Architects to be advised of any discrepancies between this drawing and site conditions immediately
4. Dimensions are in millimeters unless otherwise stated
Registered Office: Comprehensive Design Architects Limited
16 Moray Place EDINBURGH EH3 6DT
Registered in Scotland: SC311114
© Comprehensive Design Architects Ltd. All rights reserved

Rev	Date	Description	drawn	checked
-----	------	-------------	-------	---------

Comprehensive Design Architects

16 Moray Place Edinburgh EH3 6DT
T: 0131 225 1111 www.cda-group.co.uk

client
S1 Developments Ltd

project title
Home Terrace, Edinburgh

drawing title
DEED PLAN - FOURTH FLOOR

date	scale	drawn by	checked by
10.01.17	1 : 200@A3	CG	CG

status
LEGAL PLAN

job no	dwg no	revision
E1371	(LE)027	-