


# HOUSING DEVELOPMENT AT "BOTANICS", CROFTHEAD ROAD, KILMAURS. KA3 2RT.

ORDNANCE SURVEY REF: NS 408411

The Development registered under Title AYR67628 and Plots 22 to 24 (inclusive) and Plots 57 to 60 (inclusive) within have been DPA approved by:

*I MacLaren - 4th November 2016*  
Iain MacLaren (DPA Officer)

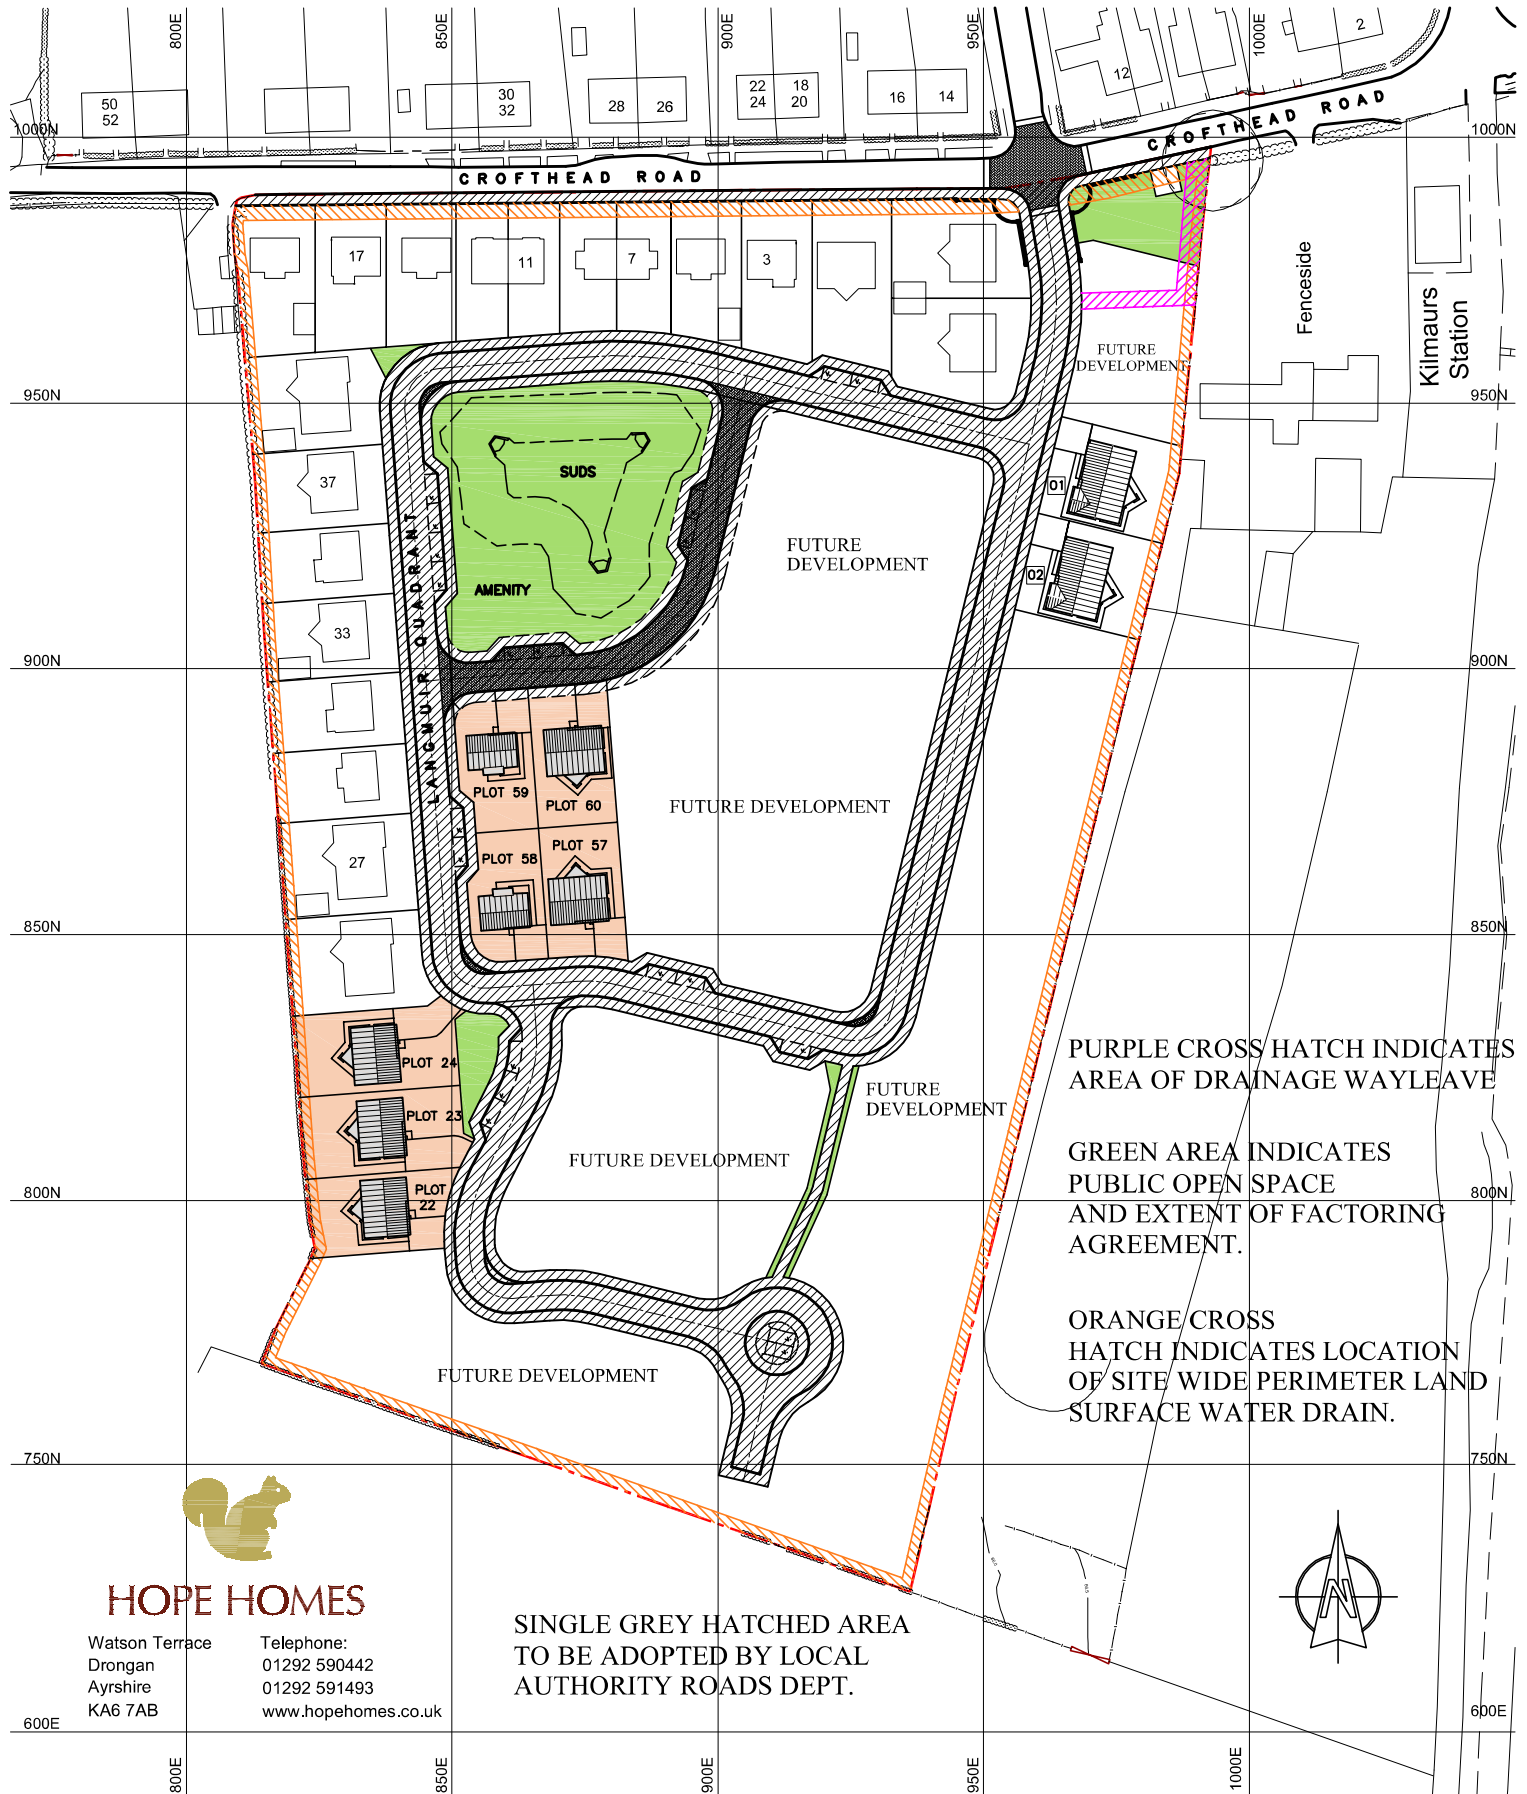

PURPLE CROSS HATCH INDICATES AREA OF DRAINAGE WAYLEAVE

GREEN AREA INDICATES PUBLIC OPEN SPACE AND EXTENT OF FACTORING AGREEMENT.

ORANGE CROSS HATCH INDICATES LOCATION OF SITE WIDE PERIMETER LAND SURFACE WATER DRAIN.


SINGLE GREY HATCHED AREA TO BE ADOPTED BY LOCAL AUTHORITY ROADS DEPT.



**HOPE HOMES**

Watson Terrace  
Drongan  
Ayrshire  
KA6 7AB  
Telephone: 01292 590442  
01292 591493  
www.hopehomes.co.uk

**DEED OF REAL BURDENS PLAN**

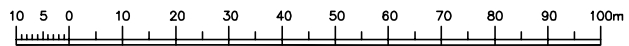

SCALE 1:1000 ● A3

OCTOBER 2016