

This drawing is copyright reserved and remains the property of Gilbert Associates Limited.
- All levels and dimensions are to be checked on site by the contractor and any discrepancies must be reported immediately to the Architect.
- All dimensions are to be read off this drawing and not scaled.
- All work to be executed in strict accordance with the by-laws and regulations of the local authorities and in accordance with the British, EN & ISO Standards.
- This drawing is to be used in conjunction with all other documents issued by Gilbert Associates Limited and/or other Consultants.

Ordnance Survey Licence Number 100020668

title plan legend:

- adopted roads, car parking and footpaths
- common open ground
- flats for sale - plots 30 to 38
- flats for sale - plots 39 to 44
- bin store serving flats for sale
- Hillcrest secured area
- bin store serving Hillcrest flats
- plot boundaries
- development boundary
- plot/block entrance
- service strip

The development registered under title MID159662 and plots 13 to 29 and 45 to 48 within the unique identifiers

MID159662

MID159662 GRND FLR

MID159662 1ST FLR

MID159662 2ND FLR

have been DPA approved by:

S Pardue - 7th July 2016

Stuart Pardue (DPA Officer)



revision	date	revision by	checked by
1	05.07.16	DP	
Hillcrest boundary amended back to match RoS plan			
2	10.08.16	DP	
Service strip extended over SUDS attenuation			
3	23.09.16	DP	
Service strip hatch added, Plot 13 steps hatch removed			
4	19.05.16	DP	
Amended following meeting with Crudens			
5	13.05.16	DP	
Drawing inserted to OS co-ordinates			
6	09.05.16	DP	
Plot 30 boundary amended			
drawing history			

drawing status
For information
CRUDEN HOMES (EAST) LTD.

project info
Curriehill Primary School
Currie, Edinburgh

drawing info
Development title plan


drawing number
1721-00-100
date drawn
24.12.15
drawing by
DP
scale
1:500 @ A3

gilberts
91 grassmarket, edinburgh eh1 2sa • t 0131 2623102 • f 0131 2623110 • www.gilberts.co.uk

development title plan 1:500 @ A3

DPA UNIQUE IDENTIFIER - MID159662


DPA UNIQUE IDENTIFIER - MID159662 GRND FLR

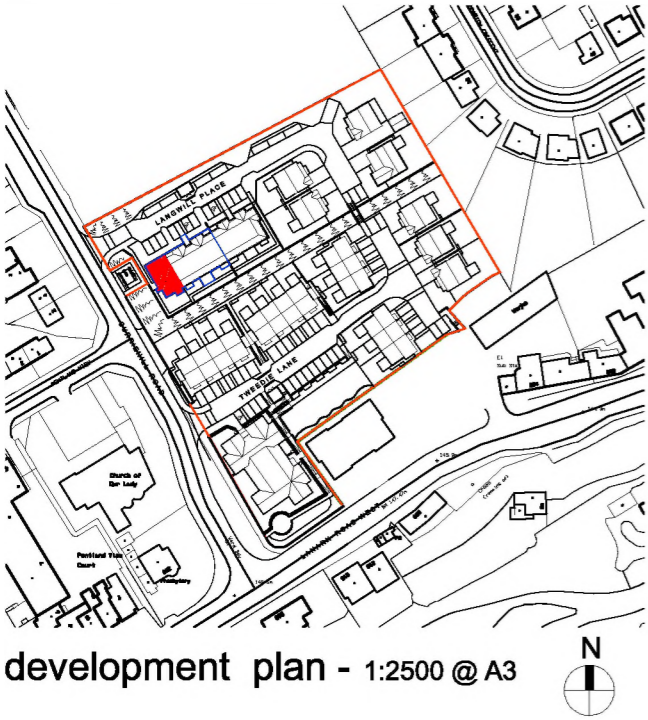

development plan - 1:2500 @ A3

- key:
- block boundary
 - plot/flat title area

Ordnance Survey Licence Number 100020668

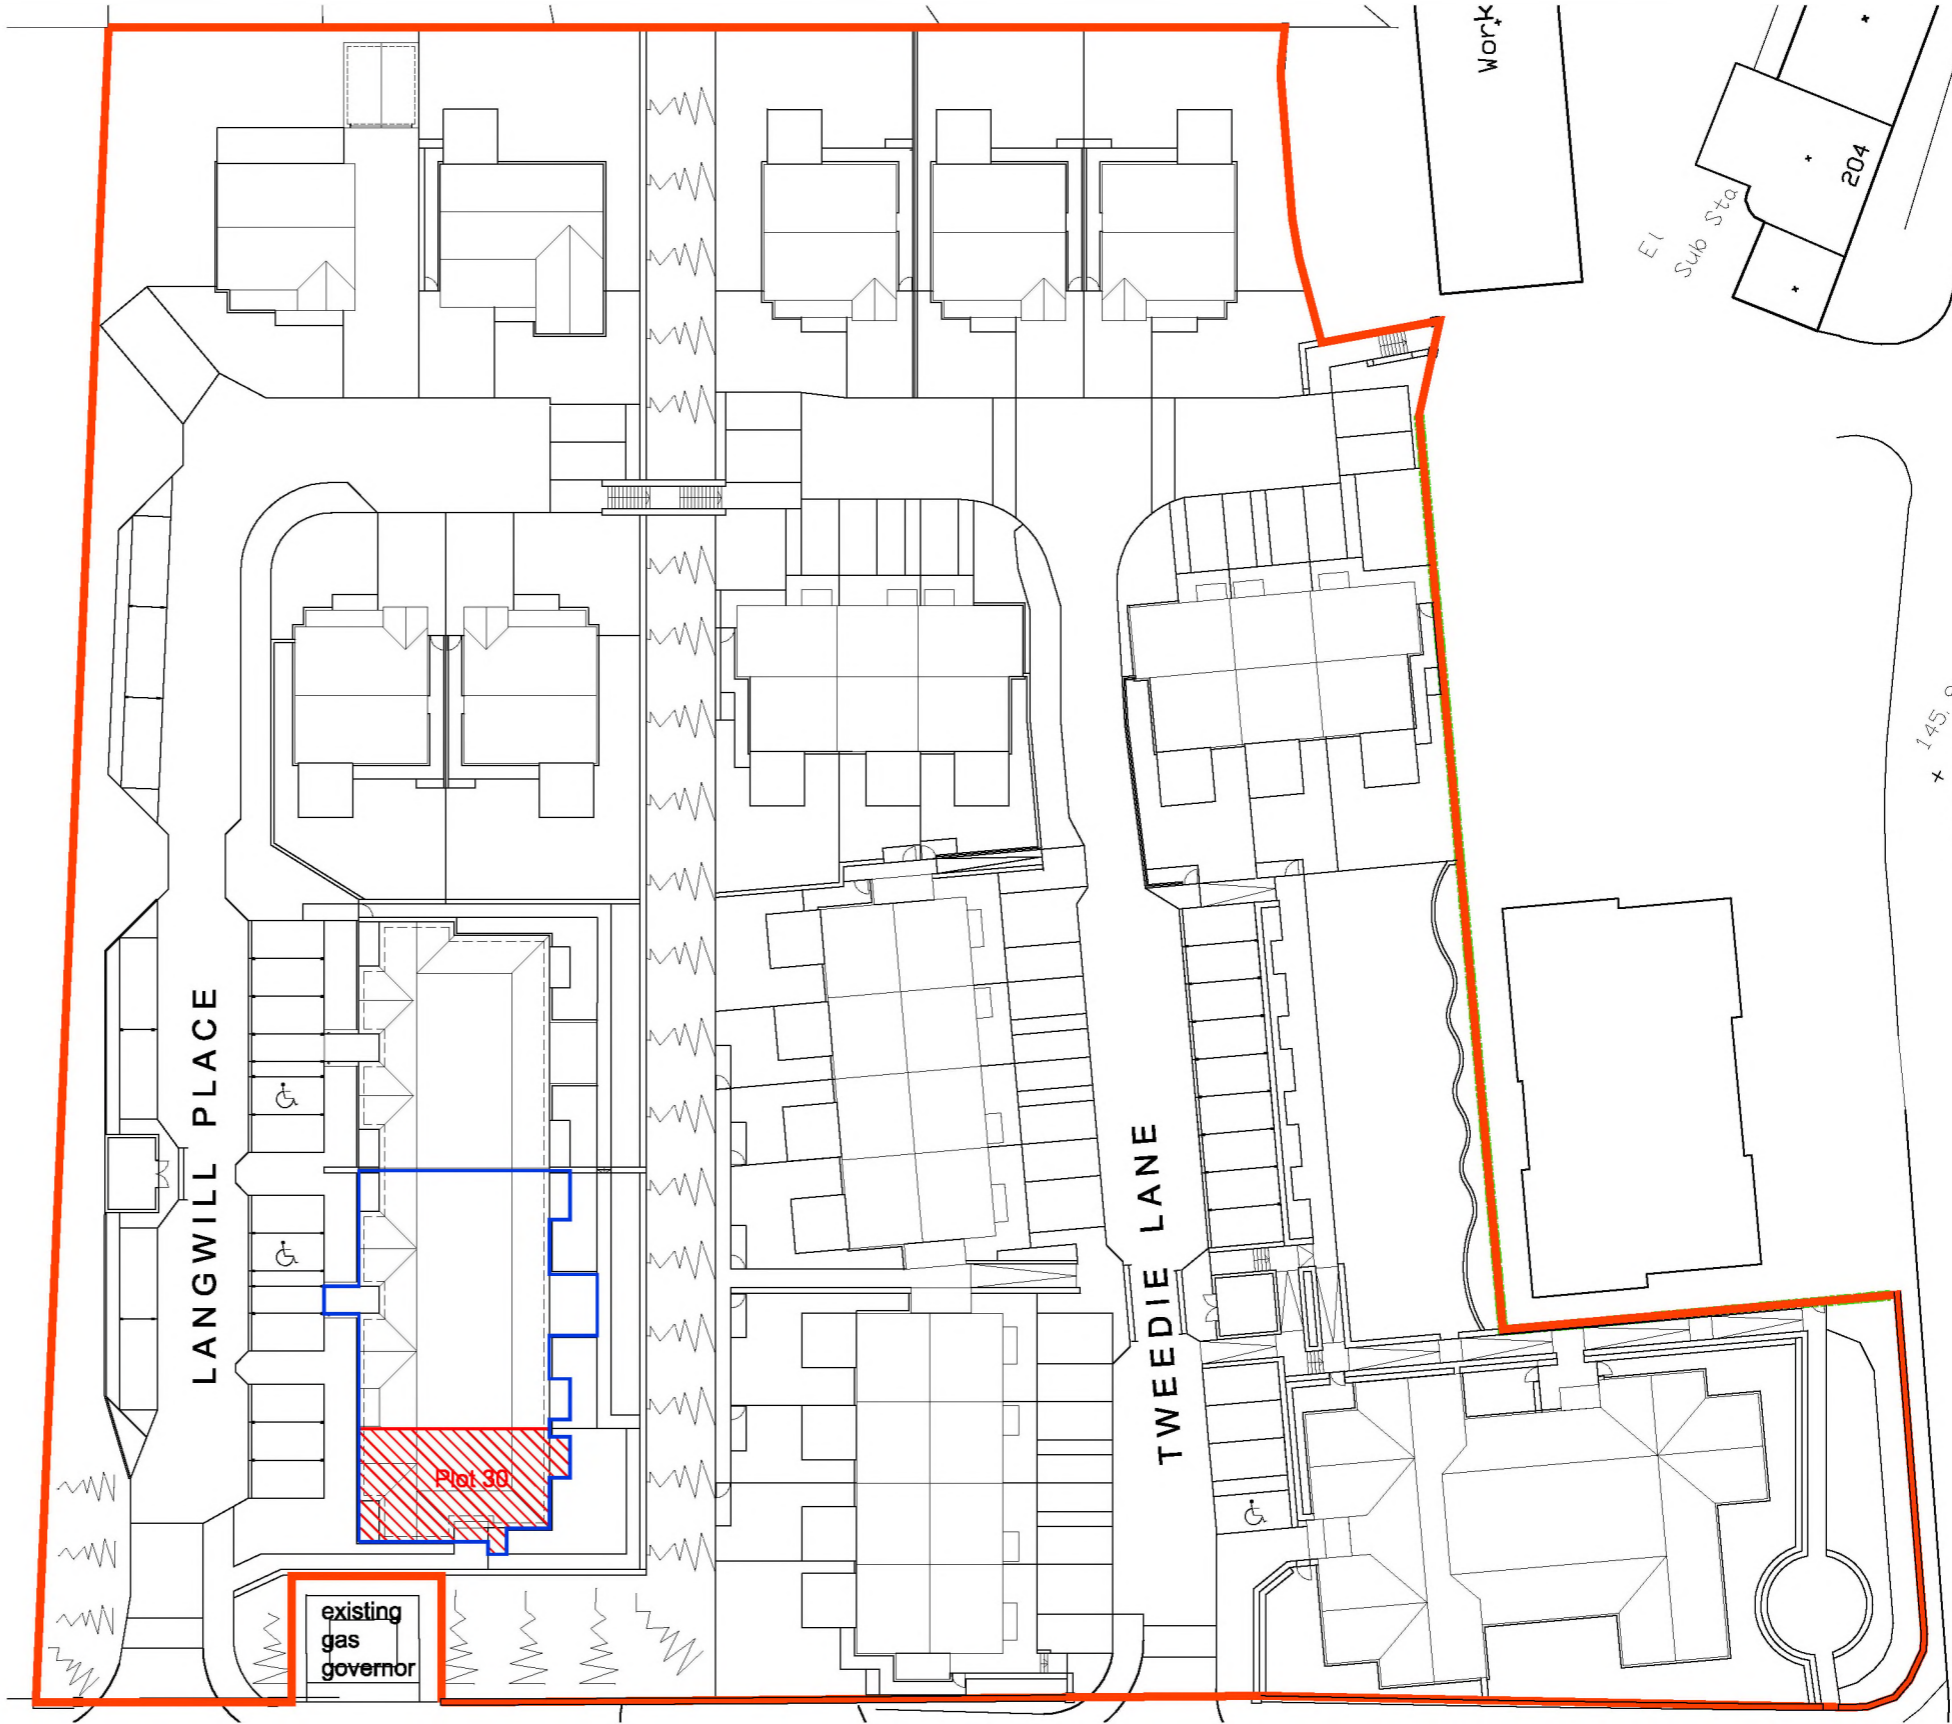

plot 30 title plan - 1:500 @ A3

FOR INFORMATION

Cruden Homes (East) Ltd.

project info

Former Curriehill Primary School

Currie, Edinburgh

- All work to be executed in strict accordance with the by-laws and regulations of the local authorities and in accordance with the British, EN & ISO Standards.

- Where indicated/required, all drawings are to be read in conjunction with all other documents issued by Gilbert Associates Limited and/or other Consultants.

drawing info

Title Plan

Plot 30 (ground floor)

1 Langwill Place

Edinburgh, EH14 5NL

- This drawing is copyright reserved and remains the property of Gilbert Associates Ltd.

- All levels and dimensions are to be checked on site by the contractor and any discrepancies must be reported immediately to the Architect.


- All dimensions are to be read off this drawing and NOT scaled.

revision	date	revision by	checked by
A	23.05.16	DF	
Block boundary colour amended. Floor level added.			

drawing revisions	revision
project/drawing number	A
1721-00-130	
date drawn	scale
06.05.16	500, 2500
drawn by	
DF	

gilberts

39 grassmarket, edinburgh eh1 2hs • t: 01312473100 • f: 01312473110 • www.gilberts.co.uk

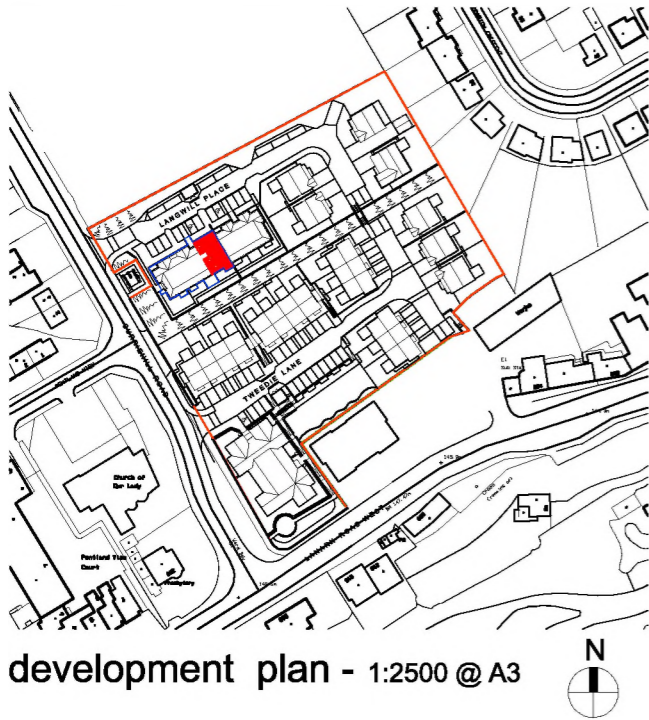


key:

block boundary

plot/flat title area

Ordnance Survey Licence Number 100020668

0 5 10 15 20 25m

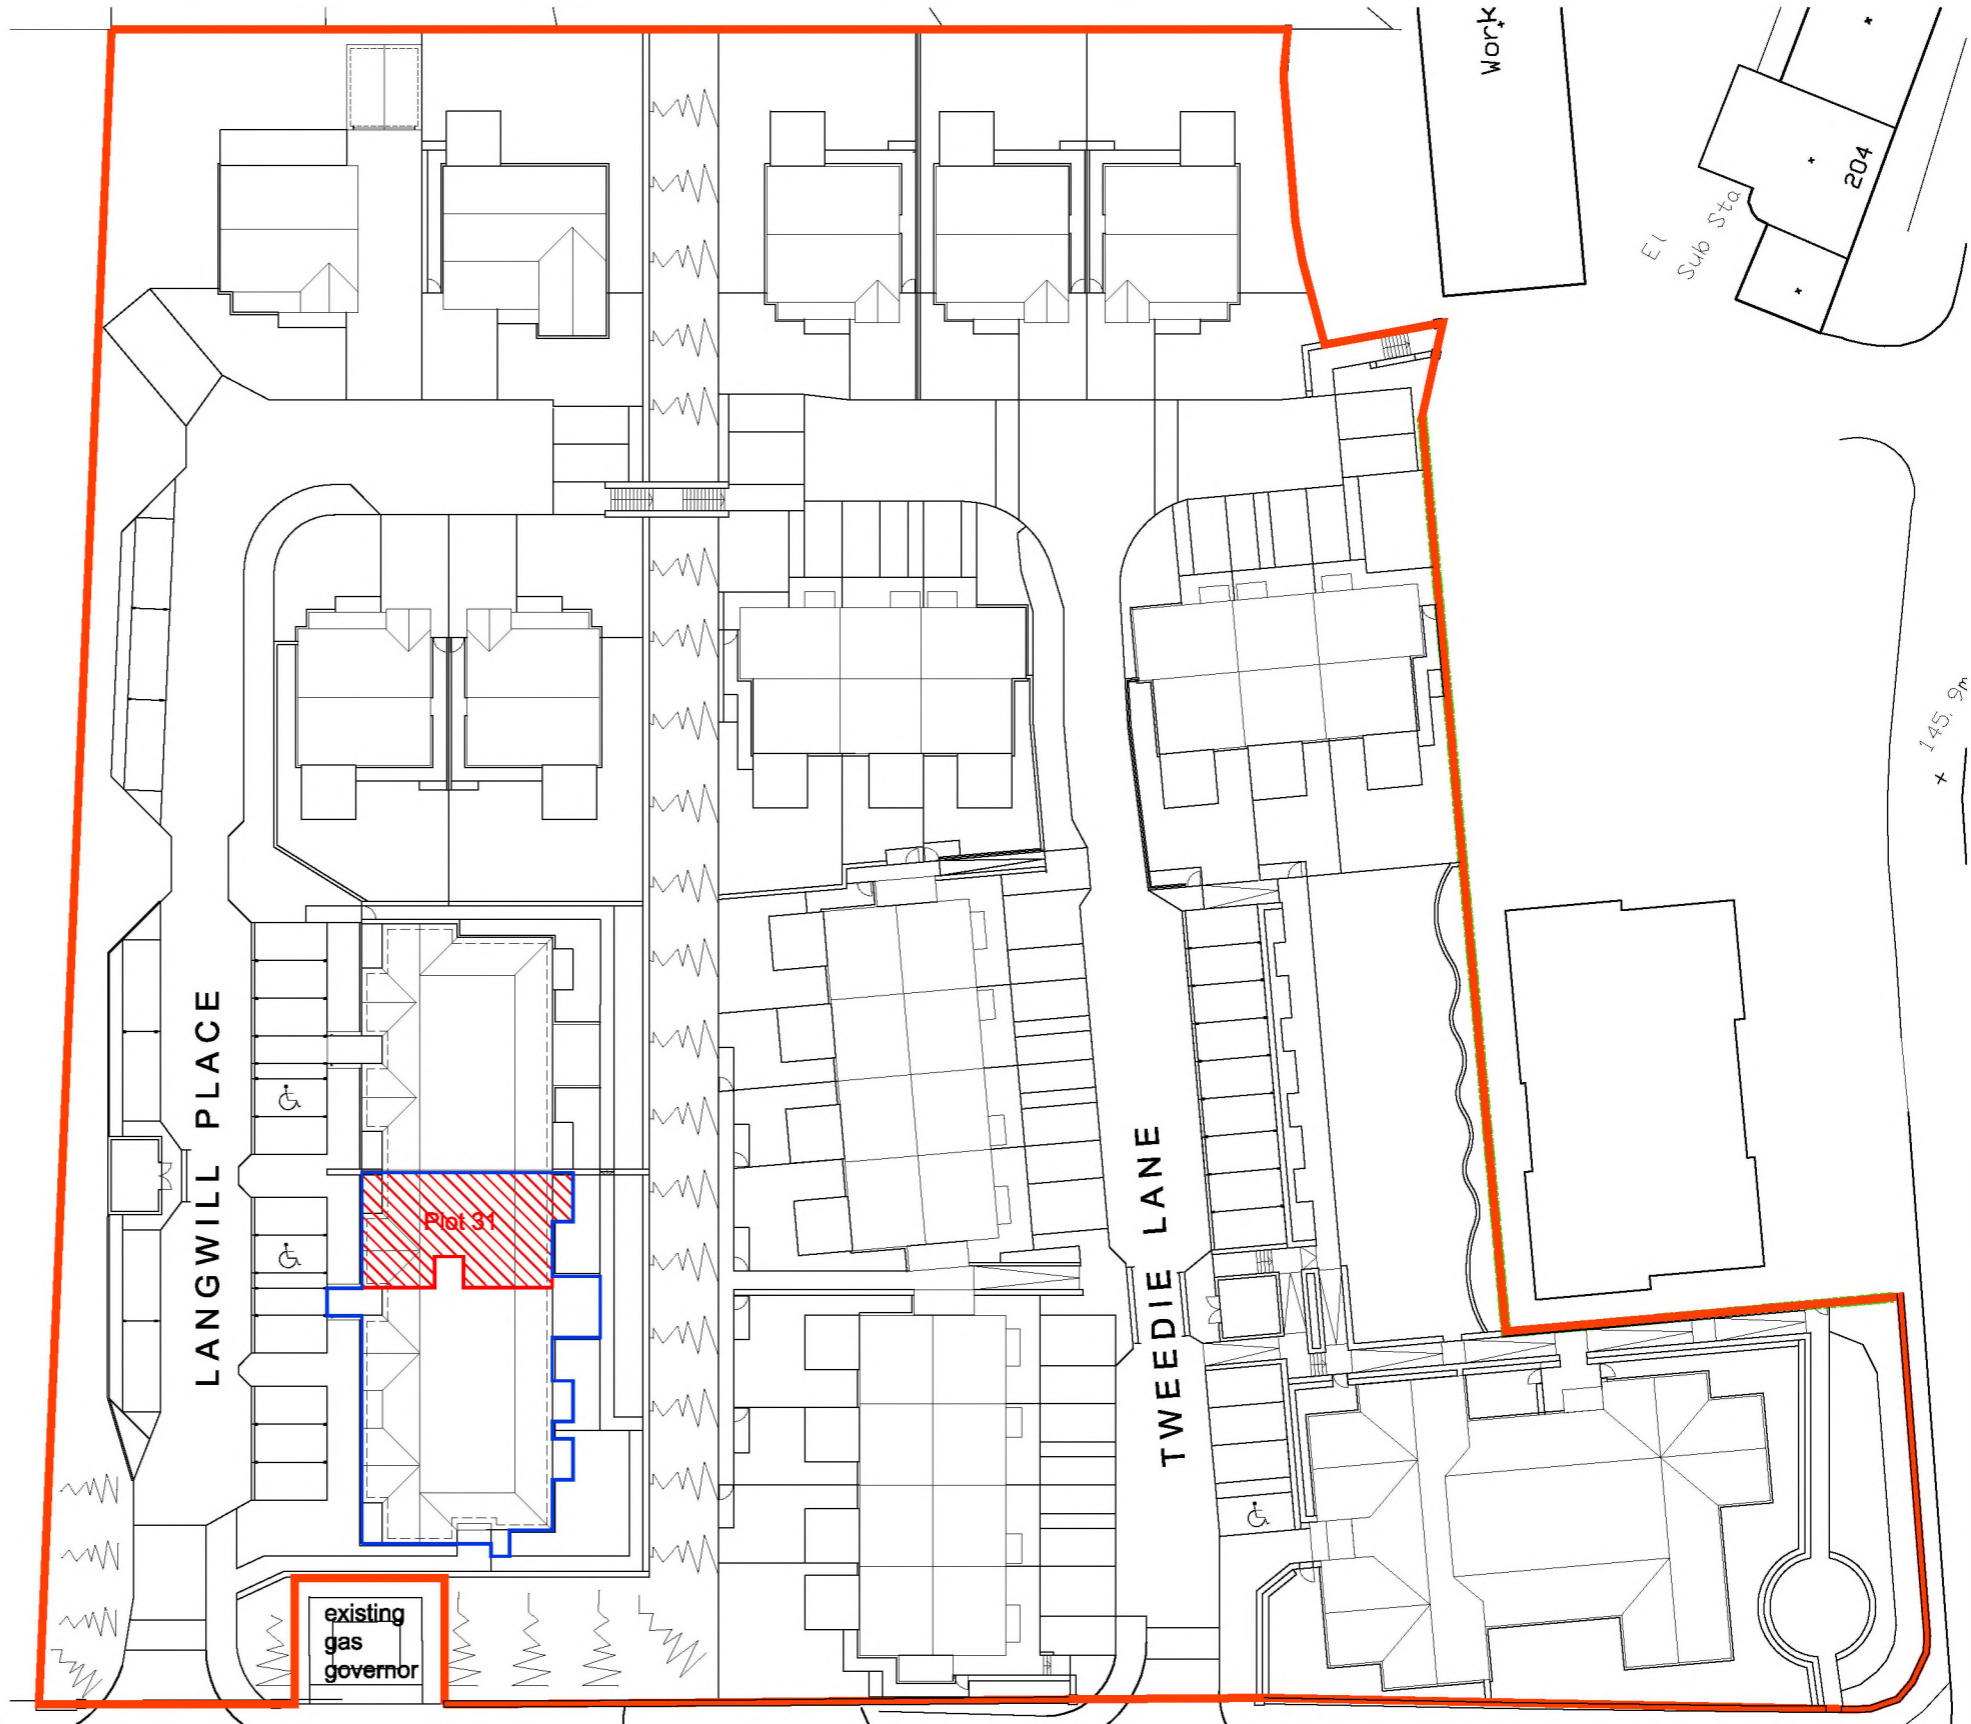

plot 31 title plan - 1:500 @ A3

FOR INFORMATION

Cruden Homes (East) Ltd.

project info

Former Curriehill Primary School

Currie, Edinburgh

- All work to be executed in strict accordance with the by-laws and regulations of the local authorities and in accordance with the British, EN & ISO Standards.

- Where indicated/required, all drawings are to be read in conjunction with all other documents issued by Gilbert Associates Limited and/or other Consultants.

drawing info

Title Plan

Plot 31 (ground floor)

Flat 1, 2 Langwill Place

Edinburgh, EH14 5NL

- This drawing is copyright reserved and remains the property of Gilbert Associates Ltd.

- All levels and dimensions are to be checked on site by the contractor and any discrepancies must be reported immediately to the Architect.

- All dimensions are to be read off this drawing and NOT scaled.




revision	date	revision by	checked by
A	23.05.16	DF	
Block boundary colour		amended. Floor level added.	

drawing revisions	project/drawing number	revision
1721-00-131		A
date drawn	drawn by	scale
13.05.16	DF	500, 2500

gilberts

39 grassmarket, edinburgh eh1 2hs • t: 01312473100 • f: 01312473110 • www.gilberts.co.uk

DPA UNIQUE IDENTIFIER - MID159662 GRND FLR

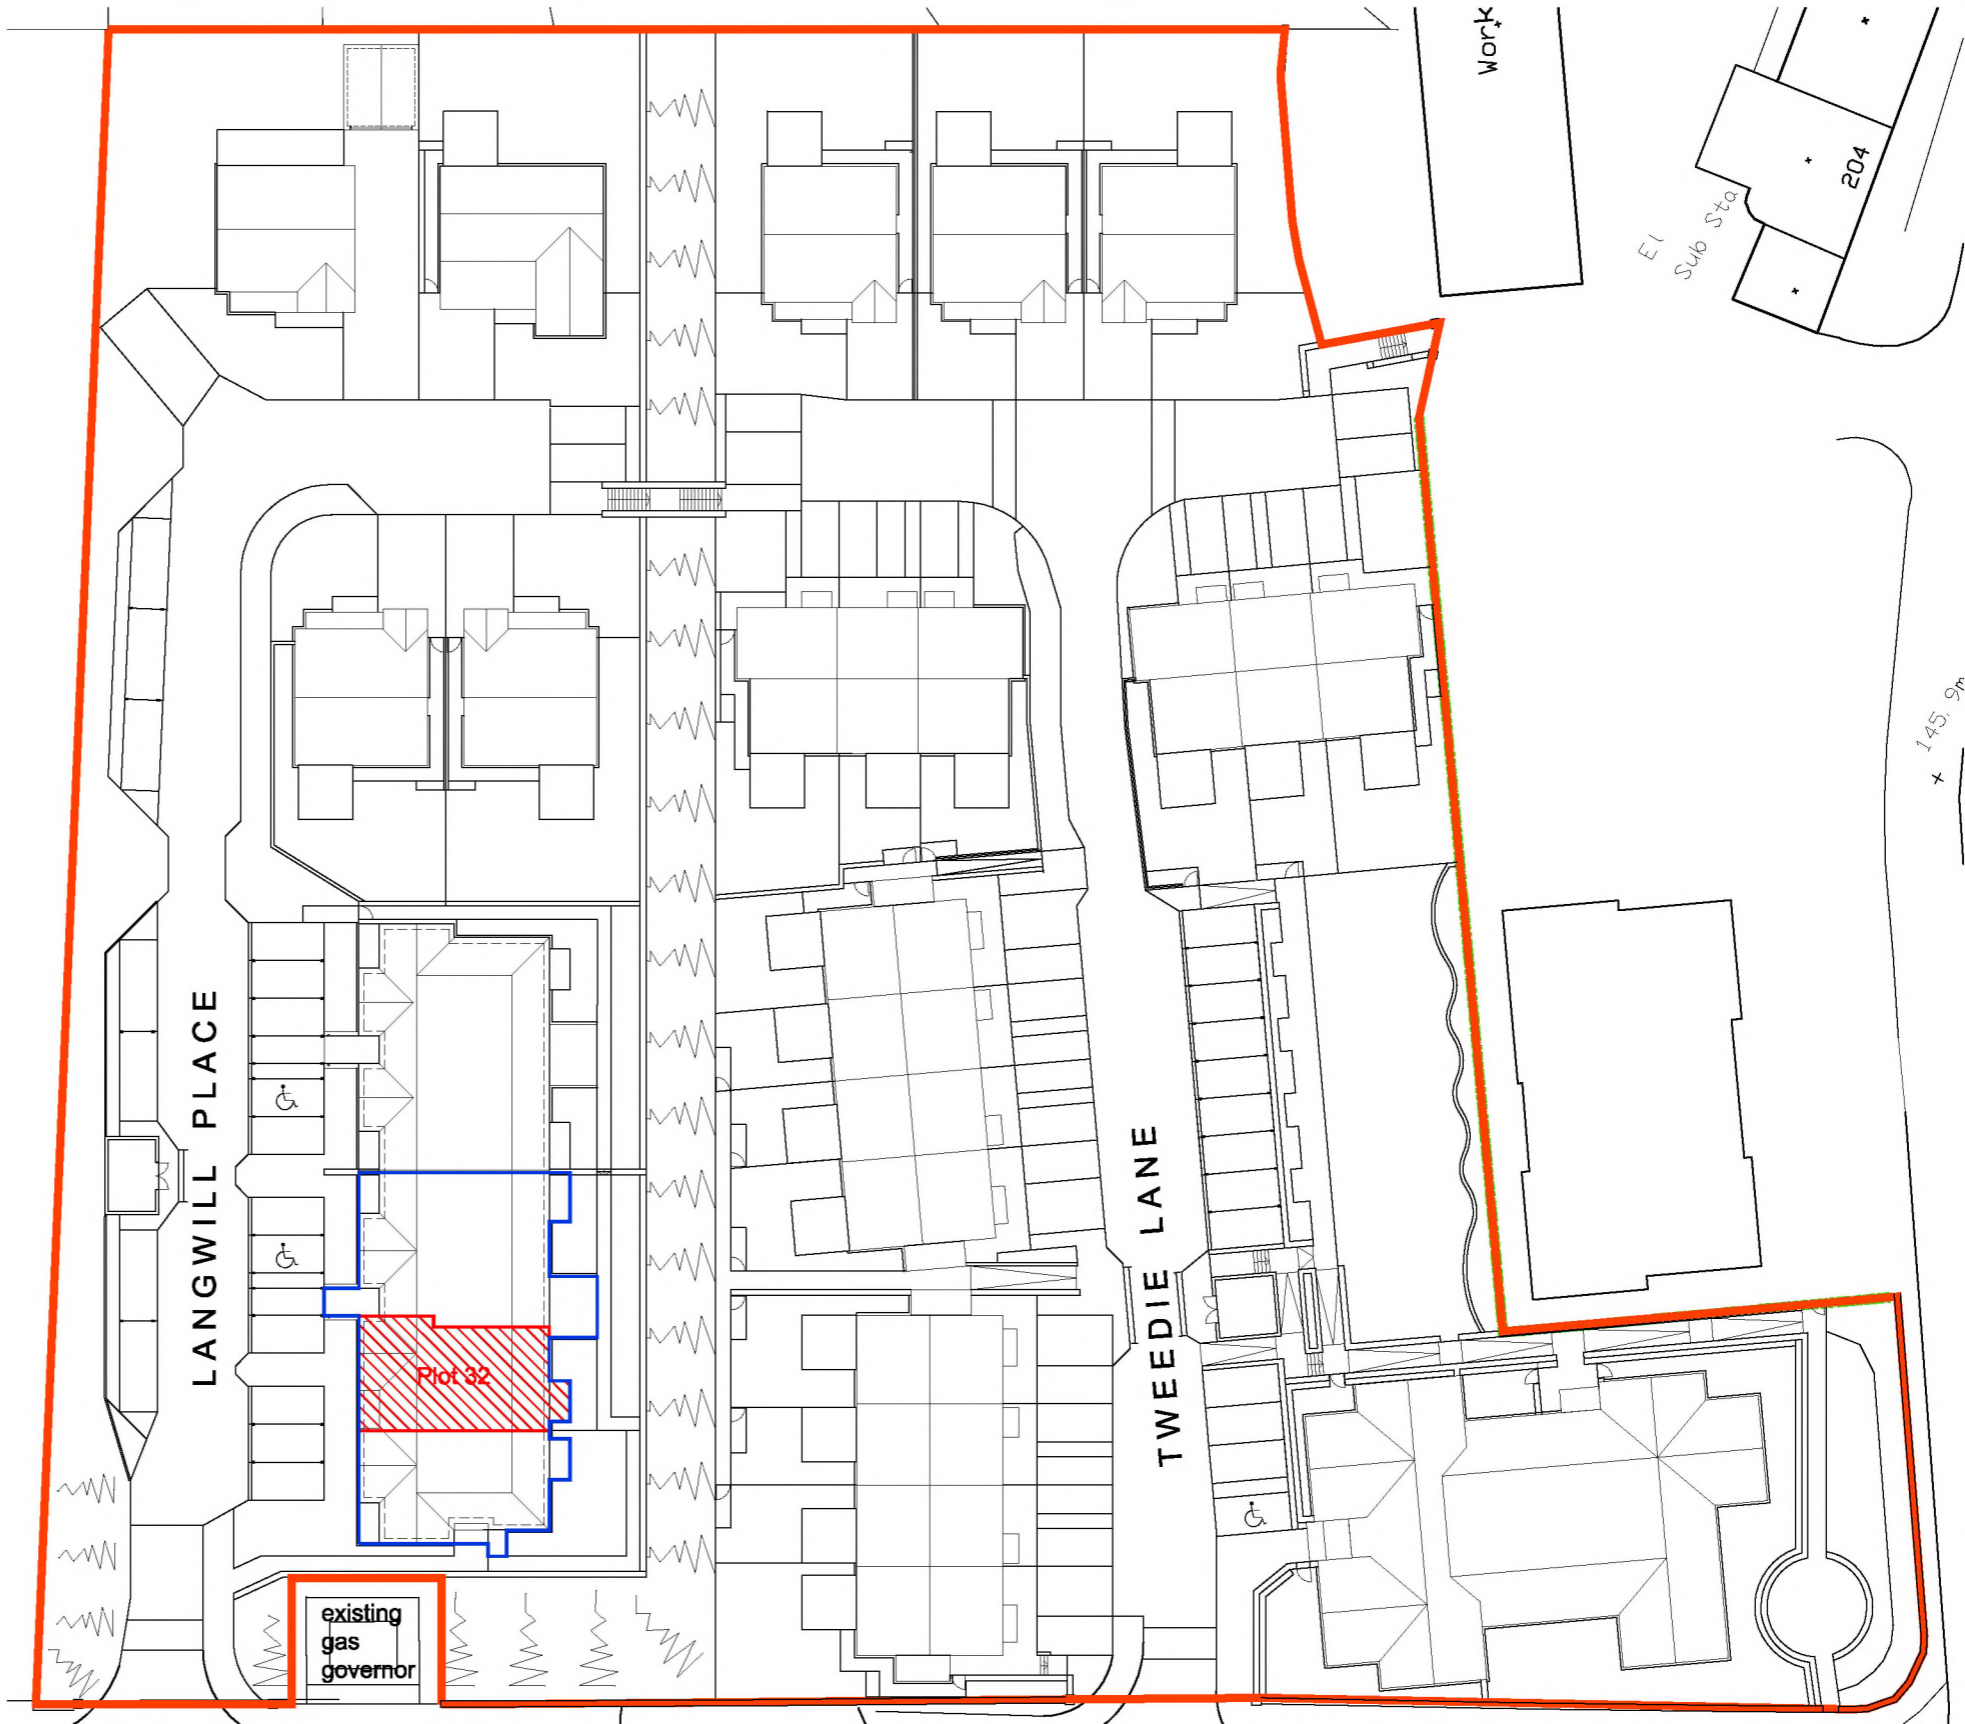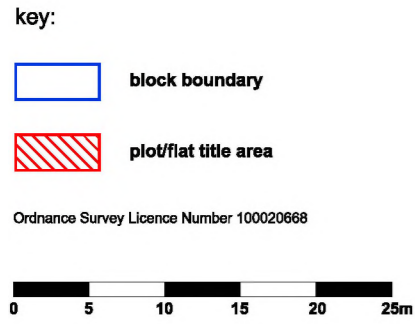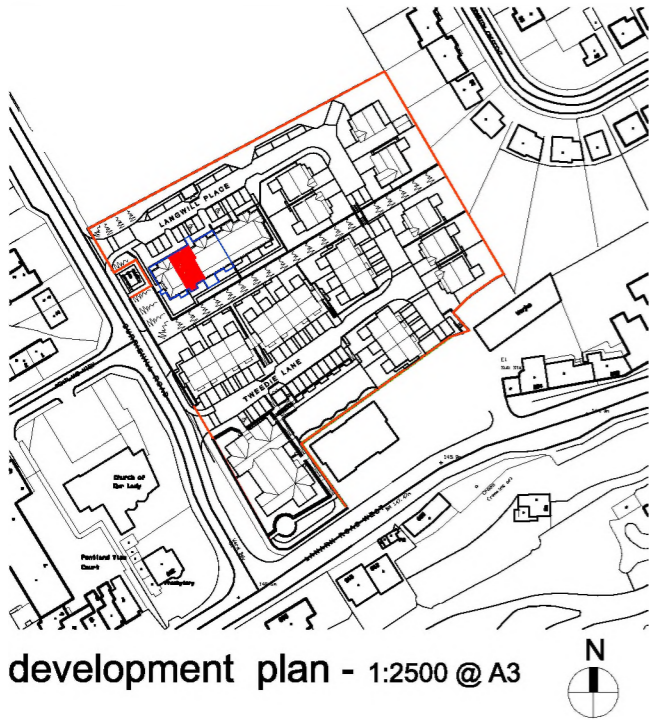

plot 32 title plan - 1:500 @ A3

FOR INFORMATION

Cruden Homes (East) Ltd.

project info

Former Curriehill Primary School
Currie, Edinburgh

- All work to be executed in strict accordance with the by-laws and regulations of the local authorities and in accordance with the British, EN & ISO Standards.
- Where indicated/required, all drawings are to be read in conjunction with all other documents issued by Gilbert Associates Limited and/or other Consultants.


drawing info

Title Plan (ground floor)
Plot 32
Flat 2, 2 Langwill Place
Edinburgh, EH14 5NL

- This drawing is copyright reserved and remains the property of Gilbert Associates Ltd.
- All levels and dimensions are to be checked on site by the contractor and any discrepancies must be reported immediately to the Architect.
- All dimensions are to be read off this drawing and NOT scaled.

revision	date	revision by	checked by
A	23.05.16	DF	
Block boundary colour amended. Floor level added.			
drawing revisions			
project/drawing number			revision
1721-00-132			A
date drawn	drawn by		scale
13.05.16	DF		500, 2500
gilberts			
39 grassmarket, edinburgh eh1 2hs • t: 01312473100 • f: 01312473110 • www.gilberts.co.uk			

DPA UNIQUE IDENTIFIER - MID159662 GRND FLR

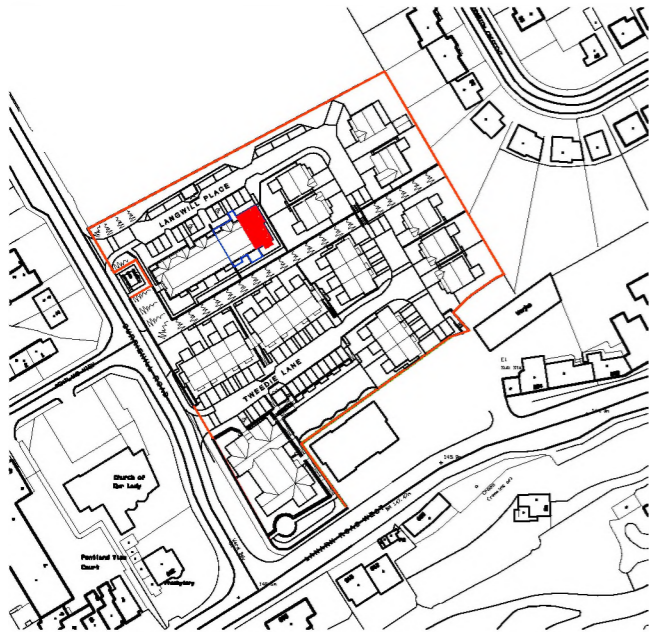

development plan - 1:2500 @ A3




key:

 block boundary

 plot/flat title area

Ordnance Survey Licence Number 100020668

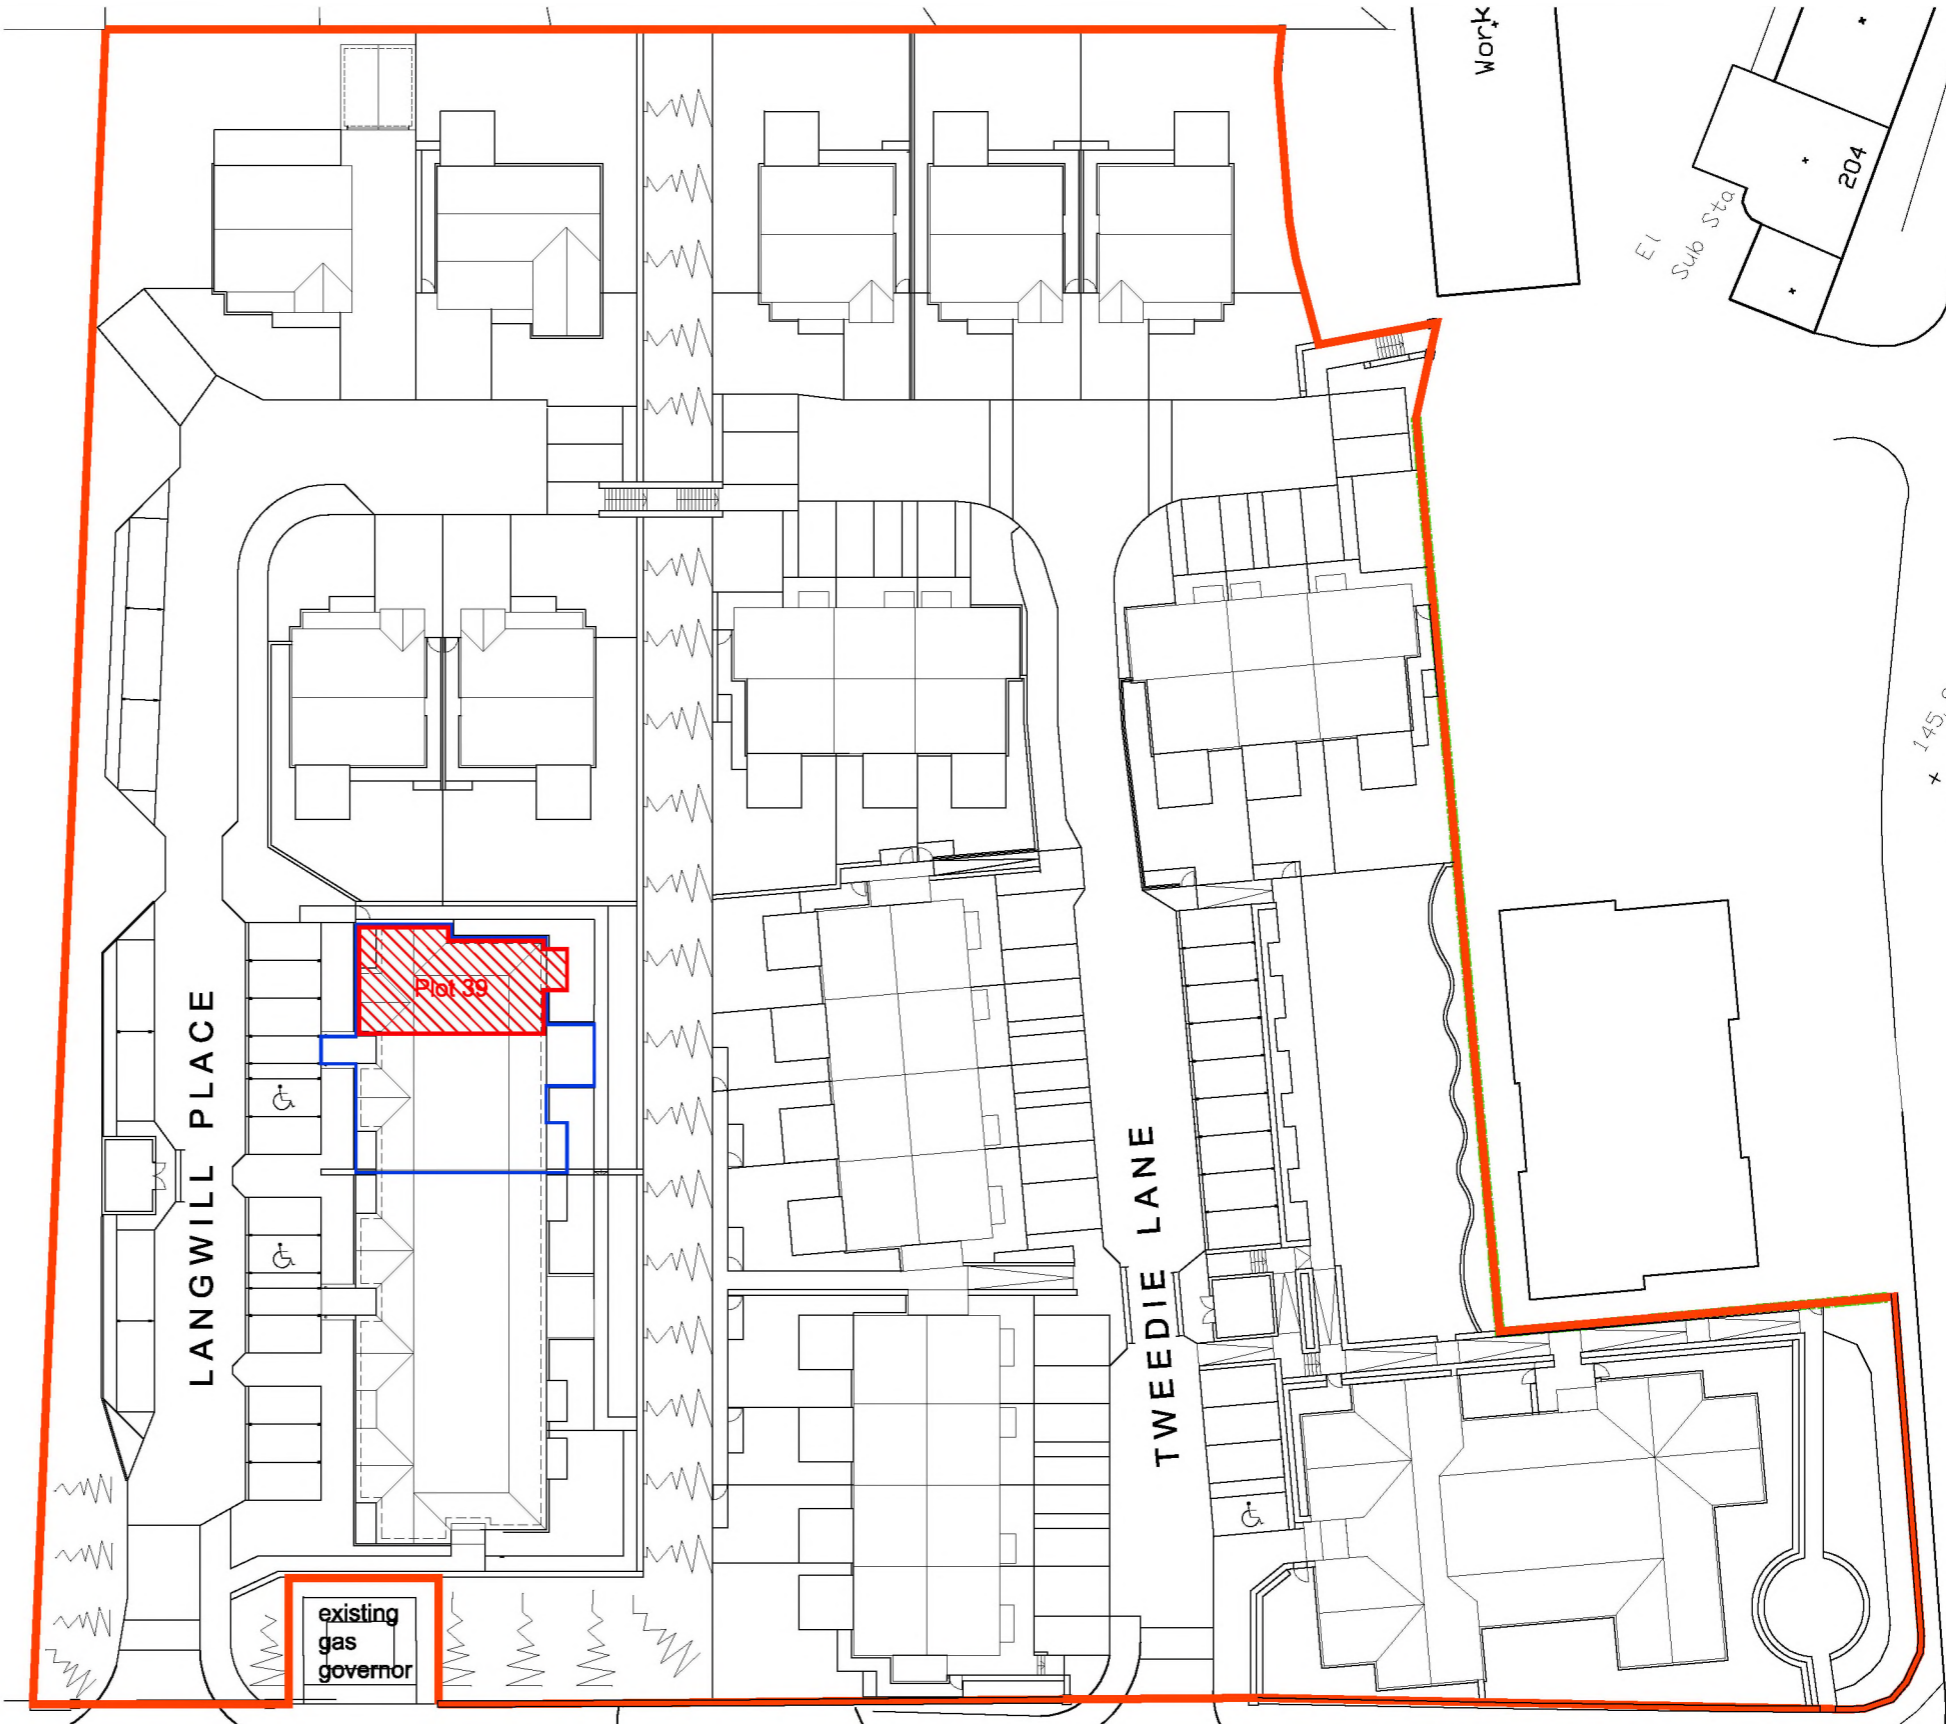

plot 39 title plan - 1:500 @ A3

drawing status
FOR INFORMATION
client
Cruden Homes (East) Ltd.

project info
Former Curriehill Primary School
Currie, Edinburgh

- All work to be executed in strict accordance with the by-laws and regulations of the local authorities and in accordance with the British, EN & ISO Standards.
- Where indicated/required, all drawings are to be read in conjunction with all other documents issued by Gilbert Associates Limited and/or other Consultants.

drawing info
Title Plan
Plot 39 (ground floor)
Flat 1, 3 Langwill Place
Edinburgh, EH14 5NL




- This drawing is copyright reserved and remains the property of Gilbert Associates Ltd.
- All levels and dimensions are to be checked on site by the contractor and any discrepancies must be reported immediately to the Architect.
- All dimensions are to be read off this drawing and NOT scaled.

revision	date	revision by	checked by
A	23.05.16	DF	
Block boundary colour amended. Floor level added.			

drawing revisions	revision
project/drawing number	A
1721-00-139	scale
date drawn	500, 2500
13.05.16	
drawn by	
DF	

gilberts
39 grassmarket, edinburgh eh1 2hs • t: 01312473100 • f: 01312473110 • www.gilberts.co.uk

DPA UNIQUE IDENTIFIER - MID159662 GRND FLR

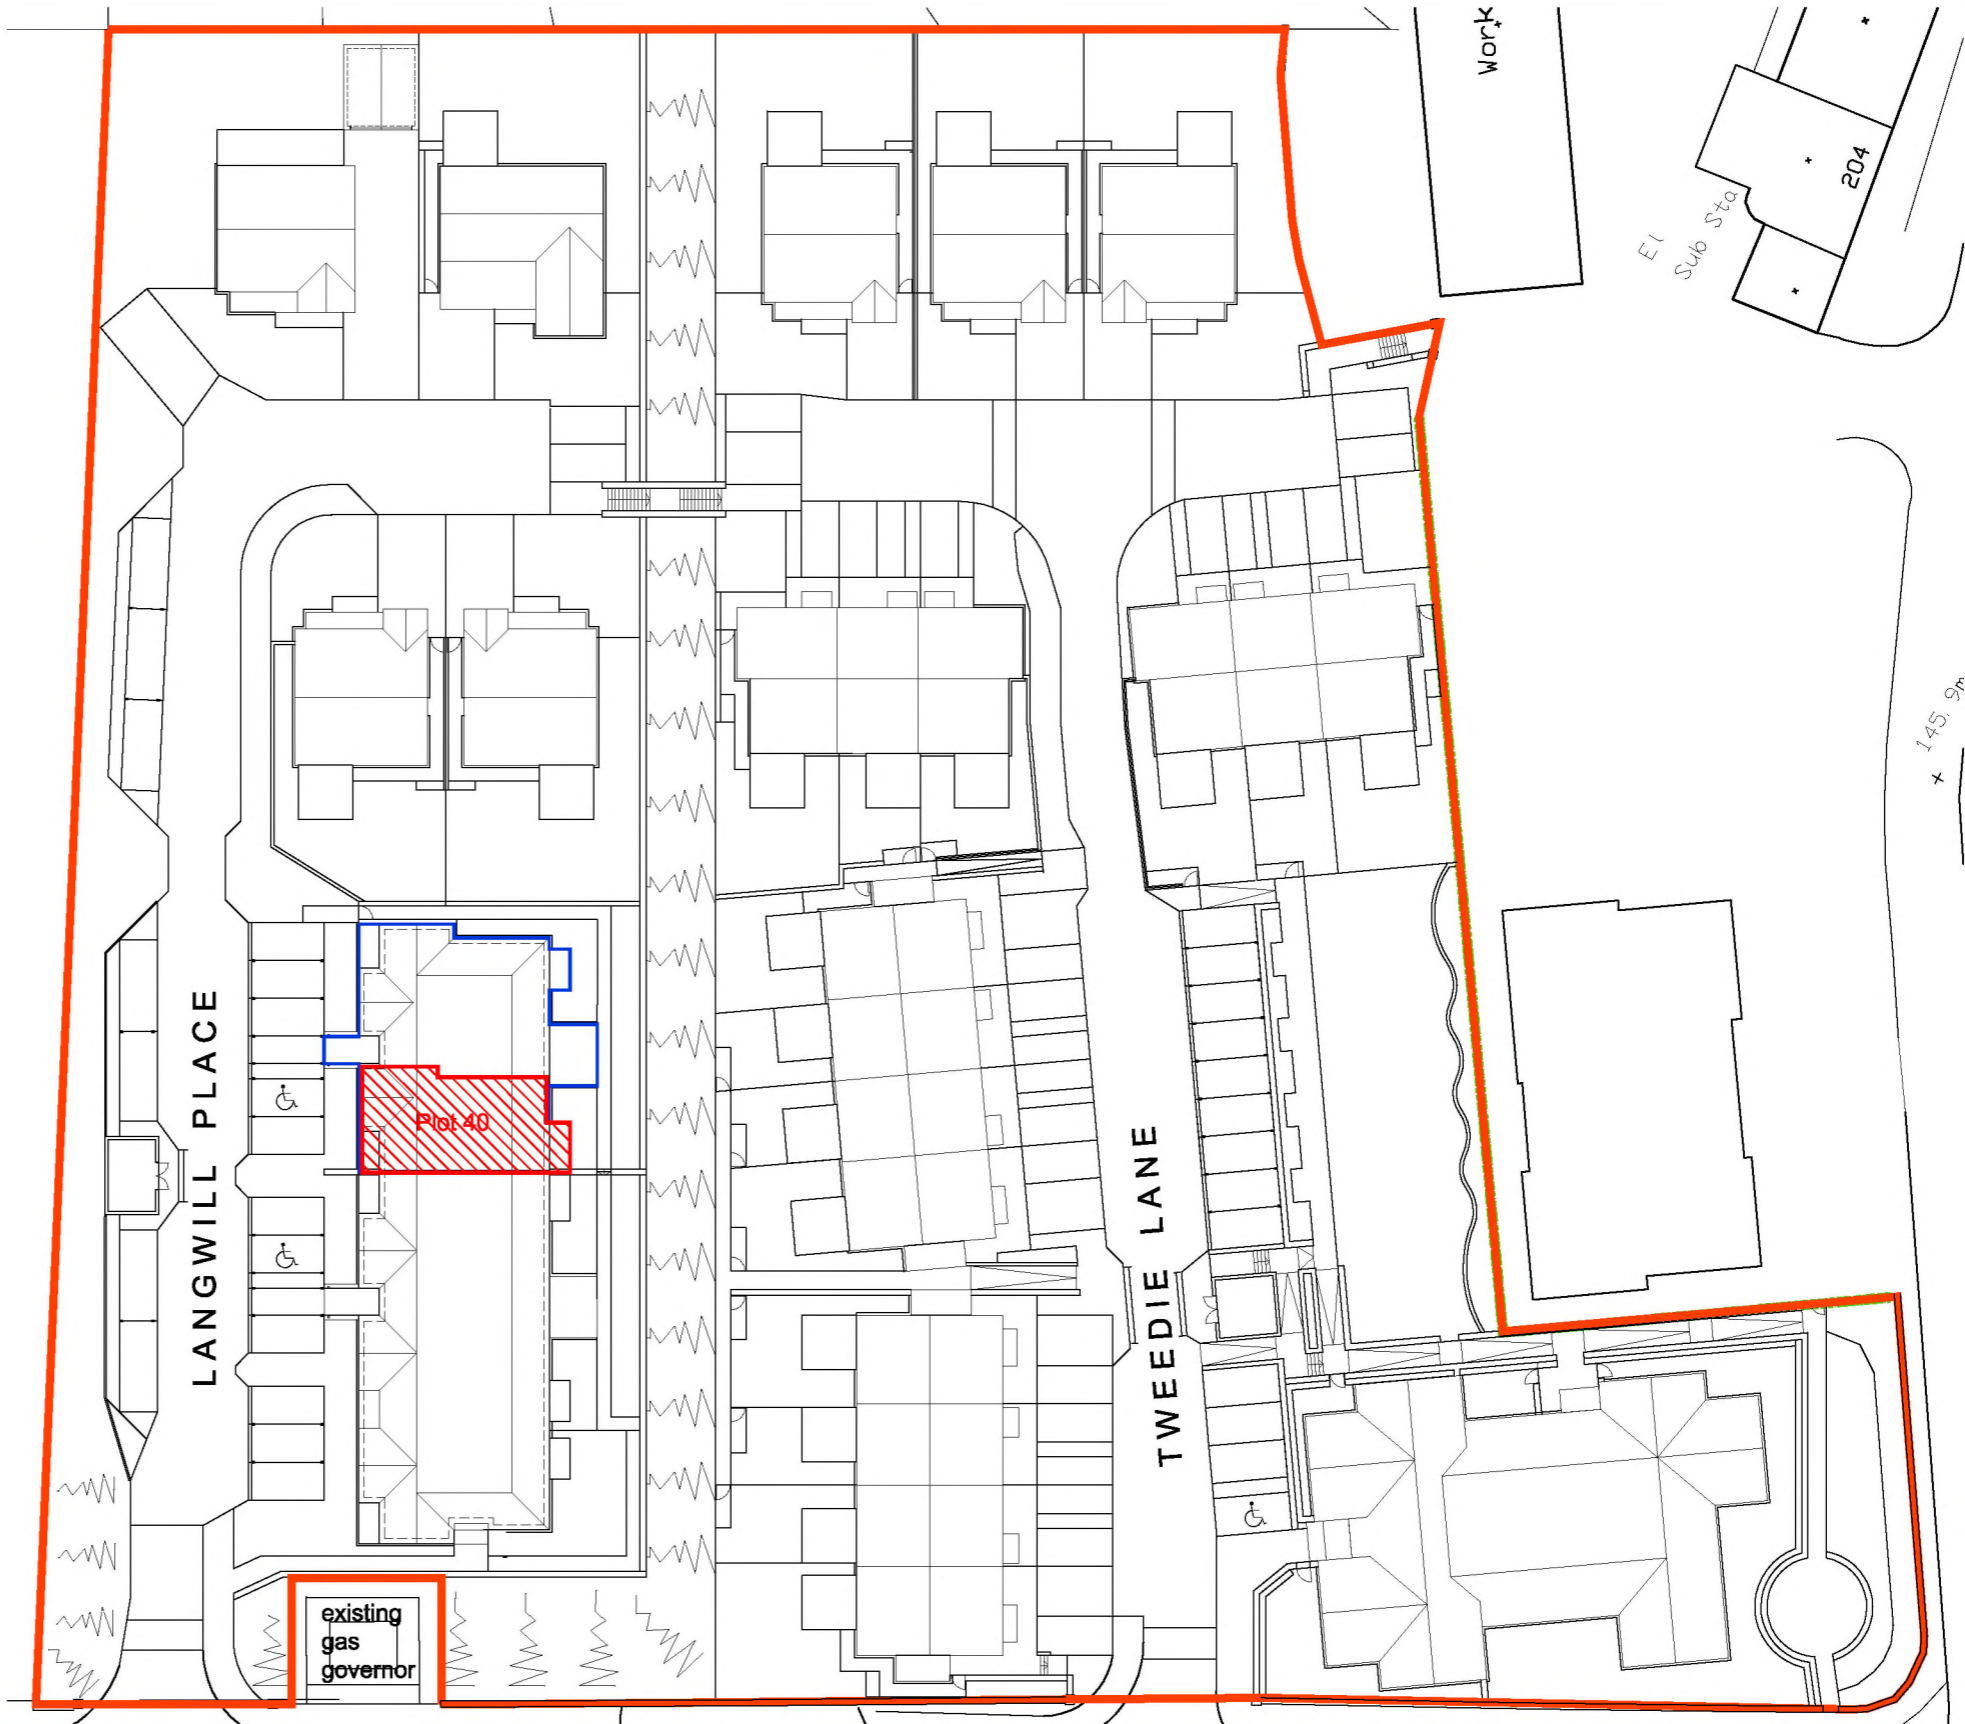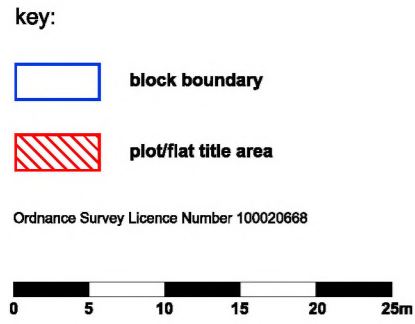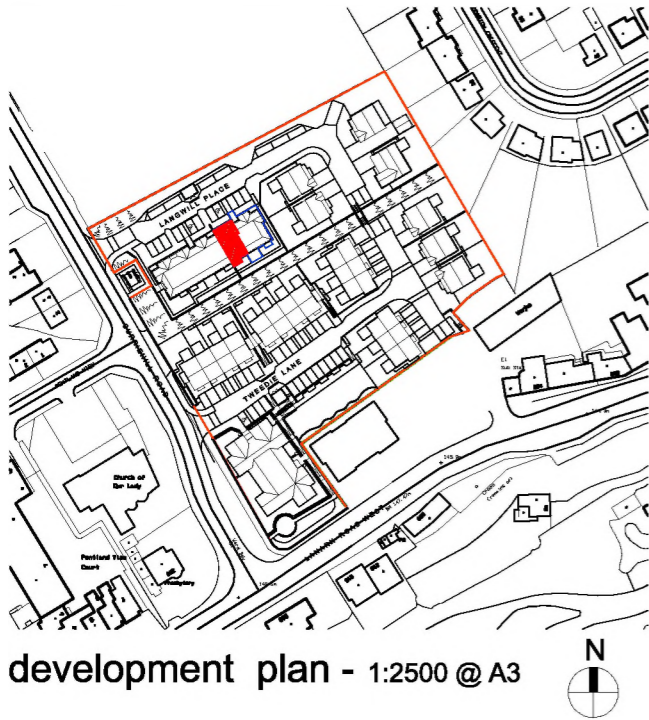

plot 40 title plan - 1:500 @ A3

drawing status

FOR INFORMATION

client

Cruden Homes (East) Ltd.

project info

Former Curriehill Primary School

Currie, Edinburgh

- All work to be executed in strict accordance with the by-laws and regulations of the local authorities and in accordance with the British, EN & ISO Standards.

- Where indicated/required, all drawings are to be read in conjunction with all other documents issued by Gilbert Associates Limited and/or other Consultants.

drawing info

Title Plan

Plot 40 (ground floor)

Flat 2, 3 Langwill Place

Edinburgh, EH14 5NL




- This drawing is copyright reserved and remains the property of Gilbert Associates Ltd.

- All levels and dimensions are to be checked on site by the contractor and any discrepancies must be reported immediately to the Architect.

- All dimensions are to be read off this drawing and NOT scaled.

revision	date	revision by	checked by
A	23.05.16	DF	
Block boundary colour		amended. Floor level added.	
drawing revisions			
project/drawing number		revision	
1721-00-140		A	
date drawn	drawn by	scale	
13.05.16	DF	500, 2500	
gilberts			
39 grassmarket, edinburgh eh1 2hs • t: 01312473100 • f: 01312473110 • www.gilberts.co.uk			

DPA UNIQUE IDENTIFIER - MID159662 1ST FLR

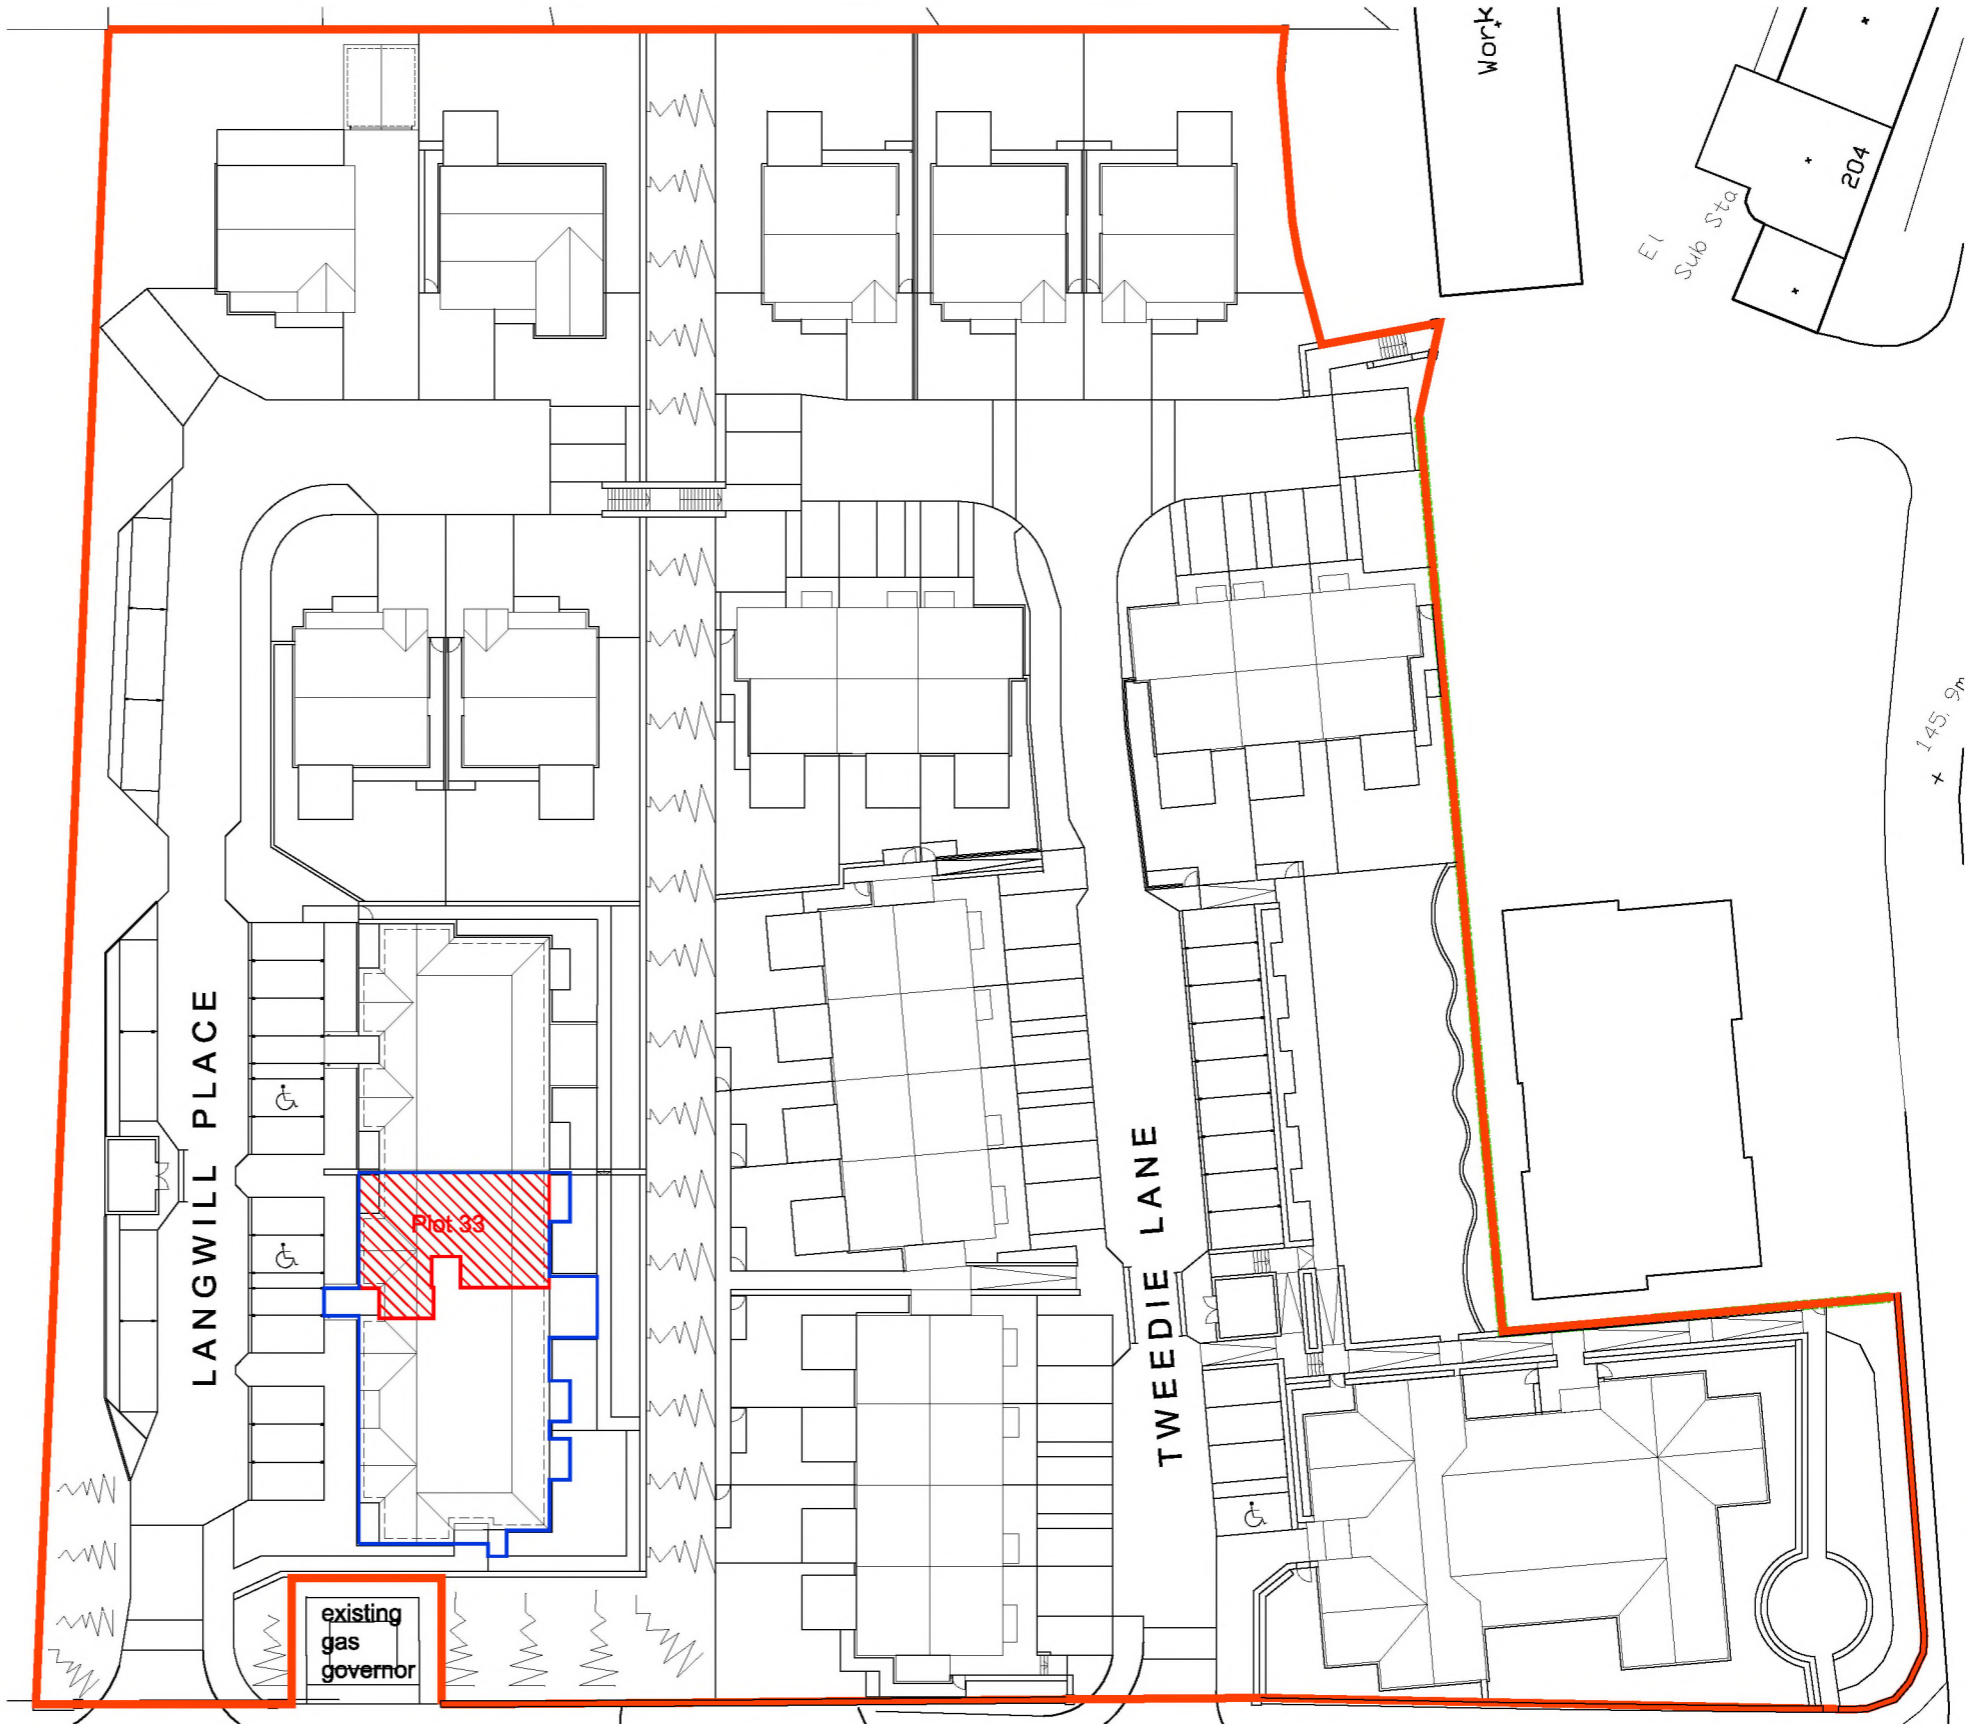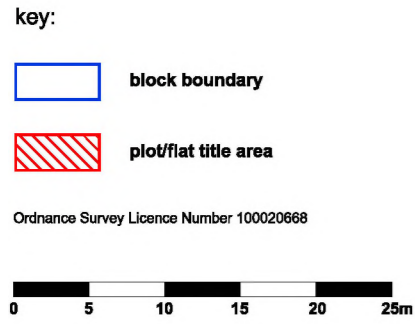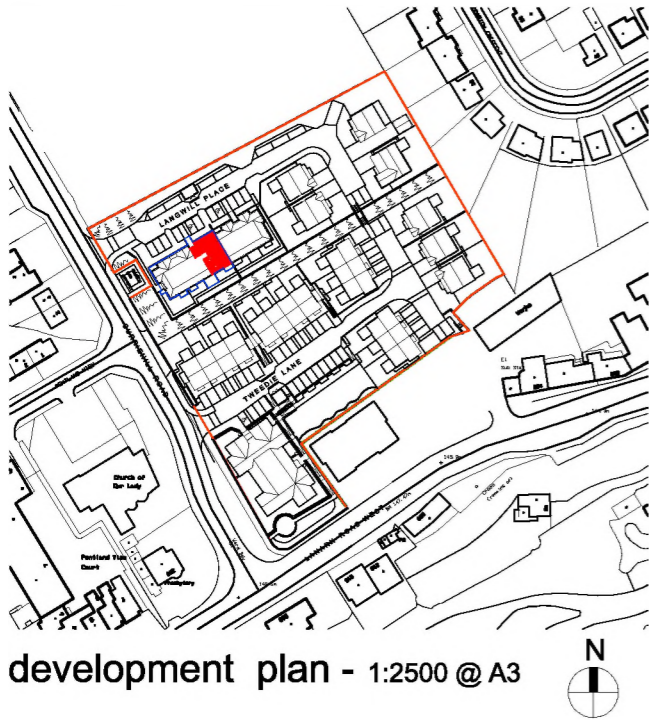

plot 33 title plan - 1:500 @ A3

drawing status
FOR INFORMATION

client
Cruden Homes (East) Ltd.

project info
Former Curriehill Primary School
Currie, Edinburgh


- All work to be executed in strict accordance with the by-laws and regulations of the local authorities and in accordance with the British, EN & ISO Standards.
- Where indicated/required, all drawings are to be read in conjunction with all other documents issued by Gilbert Associates Limited and/or other Consultants.

drawing info
Title Plan
Plot 33 (first floor)
Flat 3, 2 Langwill Place
Edinburgh, EH14 5NL

- This drawing is copyright reserved and remains the property of Gilbert Associates Ltd.
- All levels and dimensions are to be checked on site by the contractor and any discrepancies must be reported immediately to the Architect.
- All dimensions are to be read off this drawing and NOT scaled.

revision	date	revision by	checked by
A	23.05.16	DF	
Block boundary colour amended. Floor level added.			
drawing revisions			
project/drawing number			revision
1721-00-133			A
date drawn	drawn by		scale
13.05.16	DF		500, 2500
gilberts			
39 grassmarket, edinburgh eh1 2hs • t: 01312473100 • f: 01312473110 • www.gilberts.co.uk			

DPA UNIQUE IDENTIFIER - MID159662 1ST FLR

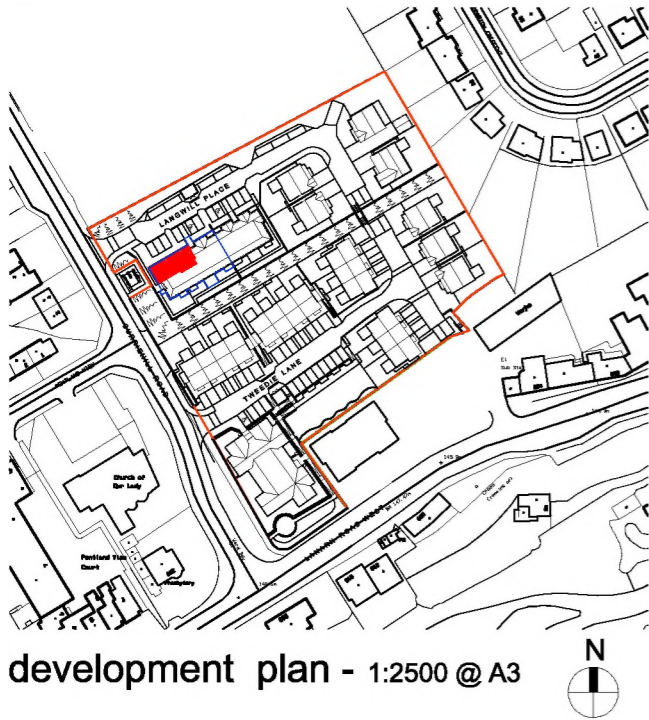


key:

block boundary

plot/flat title area

Ordnance Survey Licence Number 100020668

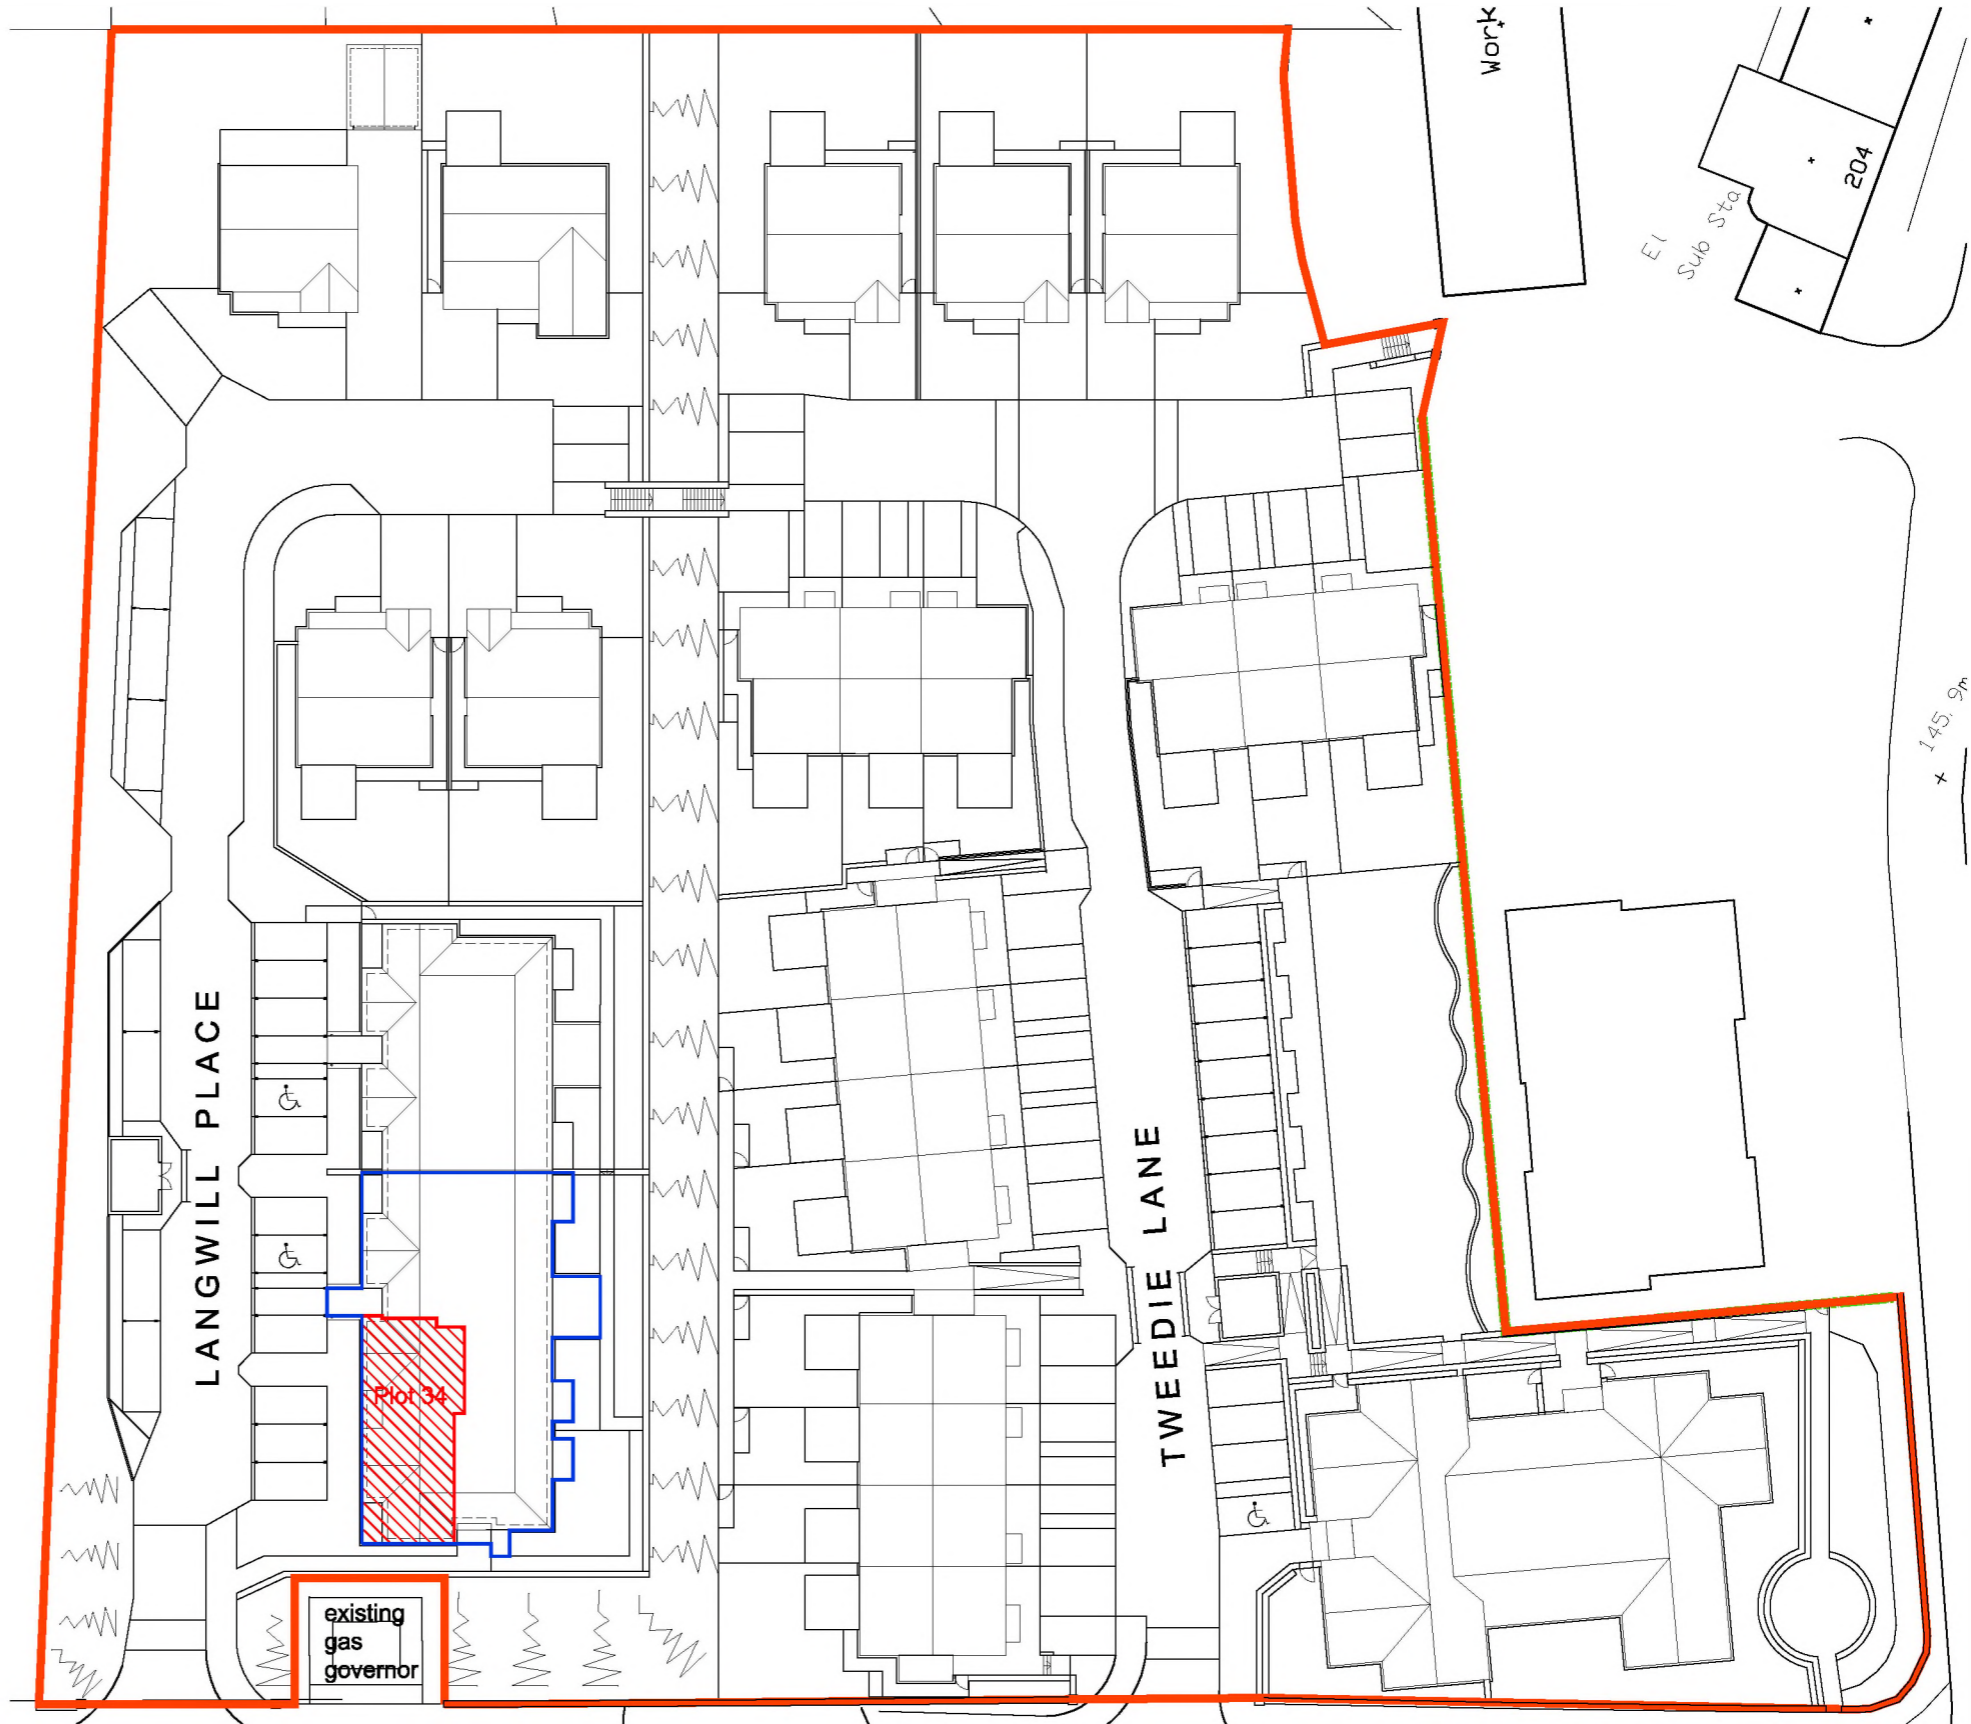

plot 34 title plan - 1:500 @ A3

FOR INFORMATION

Cruden Homes (East) Ltd.

project info

Former Curriehill Primary School

Currie, Edinburgh

- All work to be executed in strict accordance with the by-laws and regulations of the local authorities and in accordance with the British, EN & ISO Standards.

- Where indicated/required, all drawings are to be read in conjunction with all other documents issued by Gilbert Associates Limited and/or other Consultants.

drawing info

Title Plan

Plot 34 (first floor)

Flat 4, 2 Langwill Place

Edinburgh, EH14 5NL

- This drawing is copyright reserved and remains the property of Gilbert Associates Ltd.

- All levels and dimensions are to be checked on site by the contractor and any discrepancies must be reported immediately to the Architect.

- All dimensions are to be read off this drawing and NOT scaled.

revision	date	revision by	checked by
A	23.05.16	DF	
Block boundary colour		amended.	Floor level added.

drawing revisions	project/drawing number	revision
	1721-00-134	A
date drawn	drawn by	scale
13.05.16	DF	500, 2500

gilberts

39 grassmarket, edinburgh eh1 2hs • t: 01312473100 • f: 01312473110 • www.gilberts.co.uk

DPA UNIQUE IDENTIFIER - MID159662 1ST FLR



development plan - 1:2500 @ A3




key:

 block boundary

 plot/flat title area

Ordnance Survey Licence Number 100020668

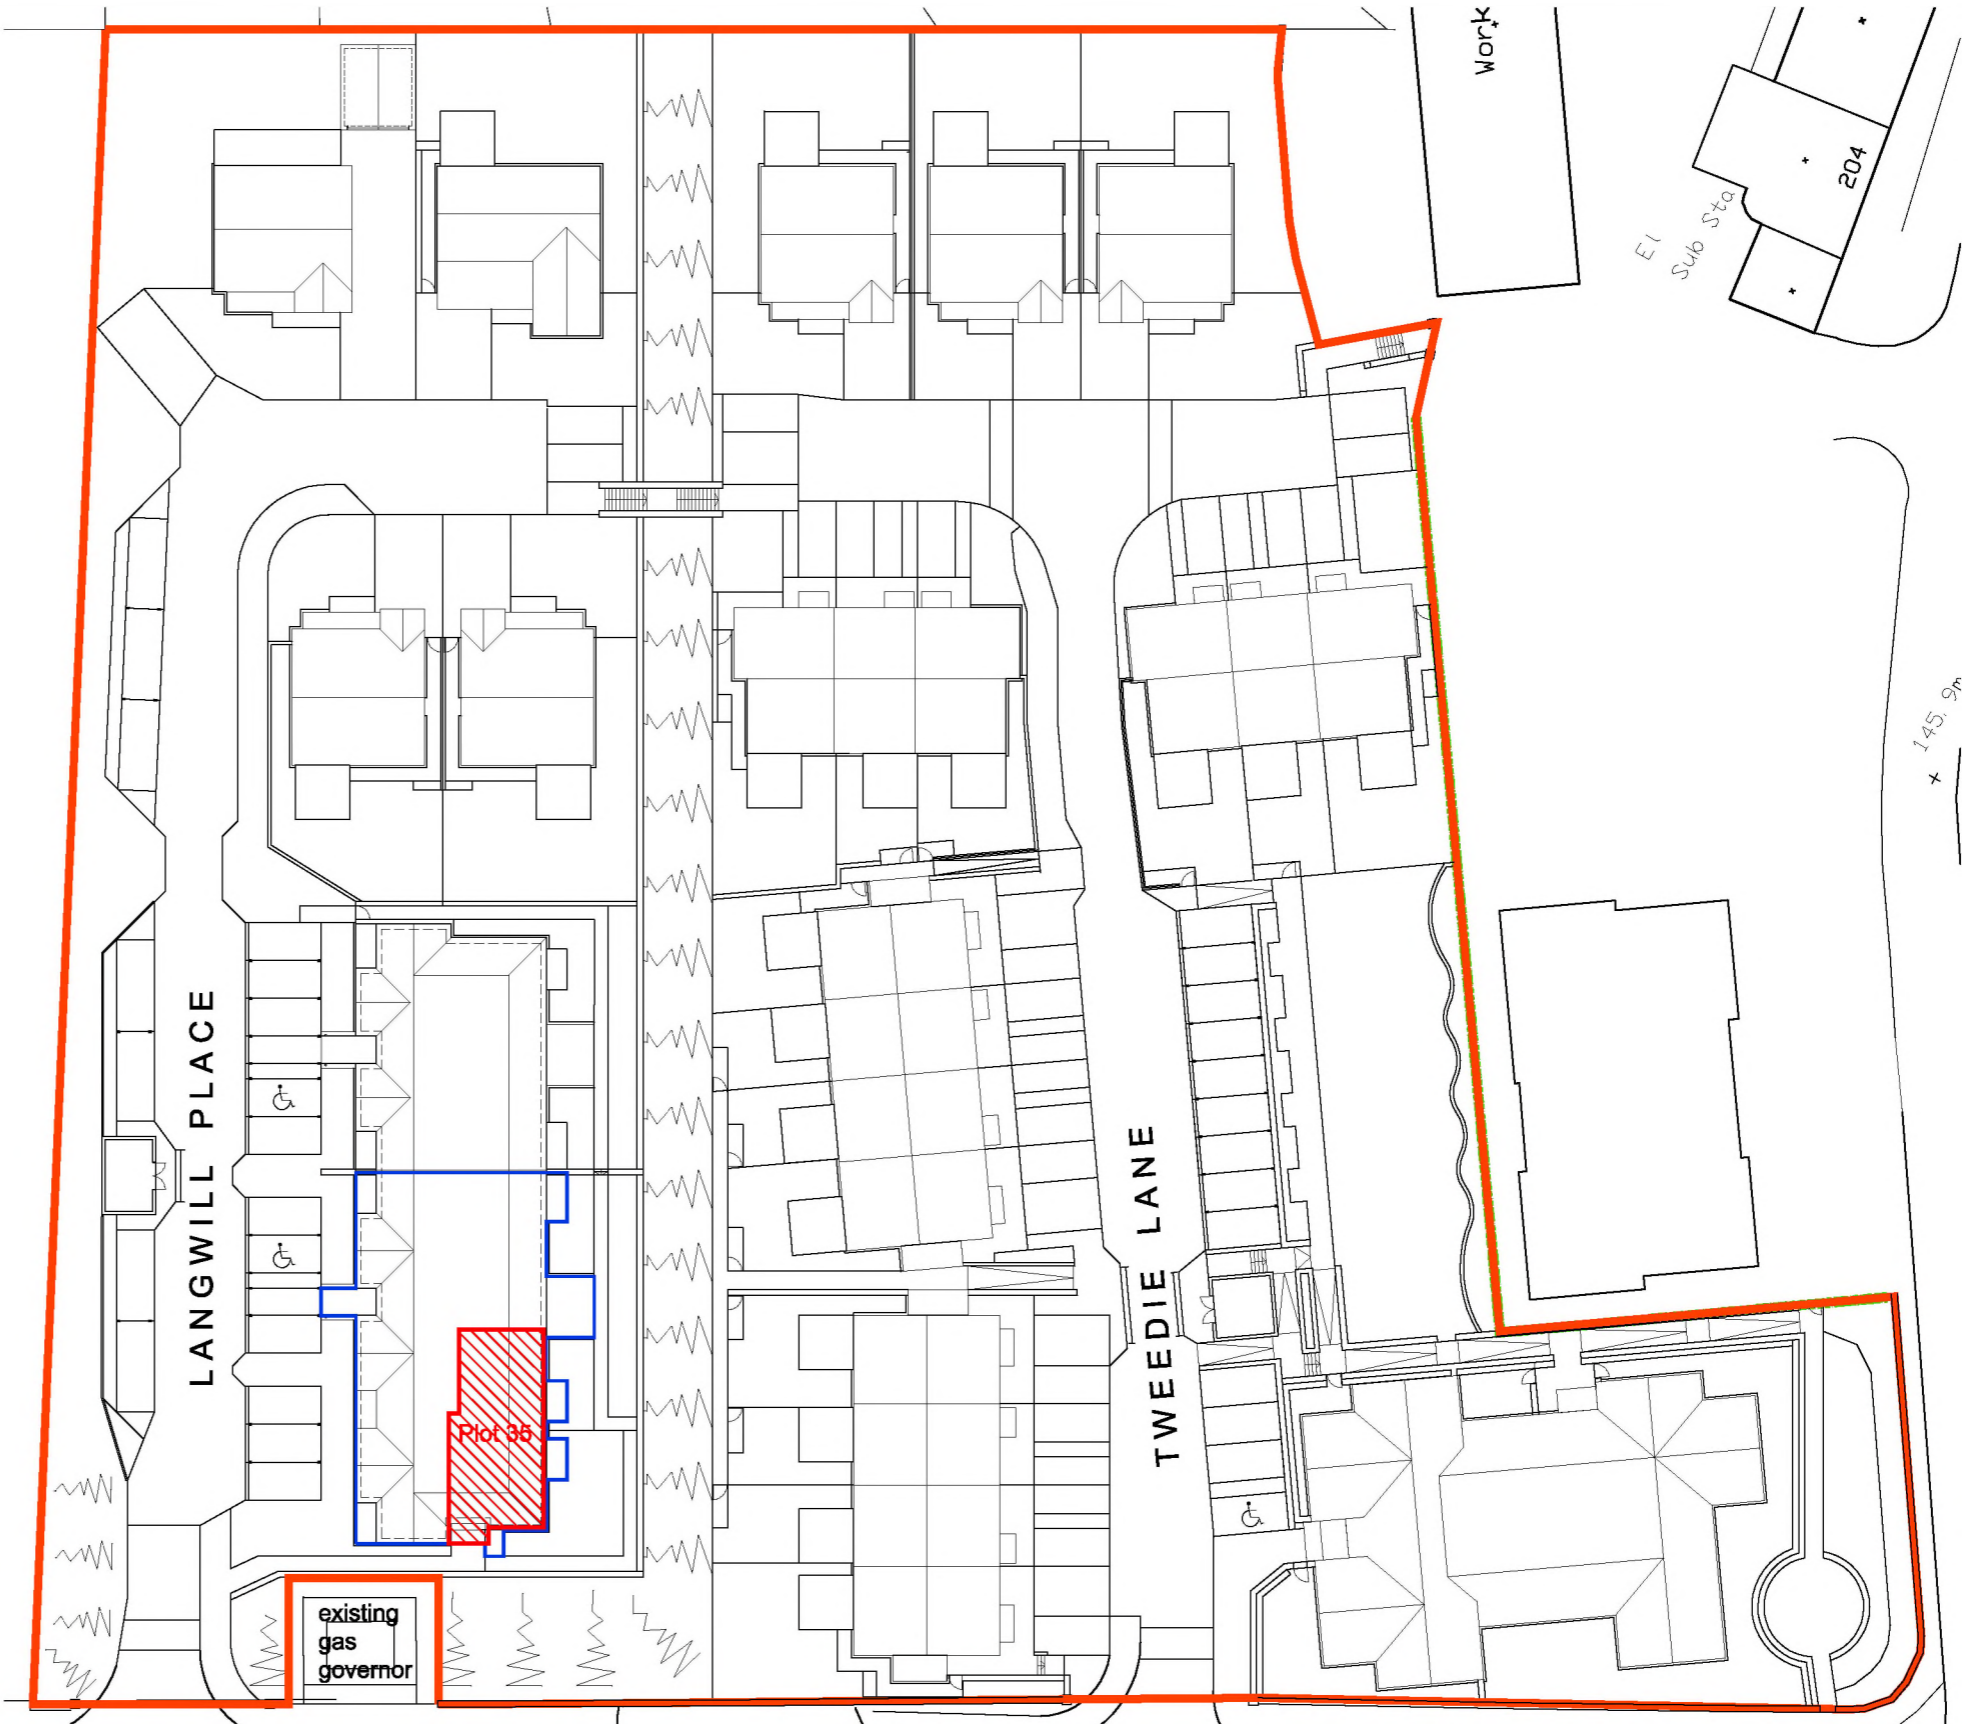

plot 35 title plan - 1:500 @ A3

drawing status
FOR INFORMATION
client
Cruden Homes (East) Ltd.

project info
Former Curriehill Primary School
Currie, Edinburgh

- All work to be executed in strict accordance with the by-laws and regulations of the local authorities and in accordance with the British, EN & ISO Standards.
- Where indicated/required, all drawings are to be read in conjunction with all other documents issued by Gilbert Associates Limited and/or other Consultants.

drawing info
Title Plan
Plot 35 (first floor)
Flat 5, 2 Langwill Place
Edinburgh, EH14 5NL

- This drawing is copyright reserved and remains the property of Gilbert Associates Ltd.
- All levels and dimensions are to be checked on site by the contractor and any discrepancies must be reported immediately to the Architect.
- All dimensions are to be read off this drawing and NOT scaled.




revision	date	revision by	checked by
A	23.05.16	DF	
Block boundary colour amended. Floor level added.			

drawing revisions	project/drawing number	revision
	1721-00-135	A
date drawn	drawn by	scale
13.05.16	DF	500, 2500



39 grassmarket, edinburgh eh1 2hs • t: 01312473100 • f: 01312473110 • www.gilberts.co.uk

DPA UNIQUE IDENTIFIER - MID159662 1ST FLR

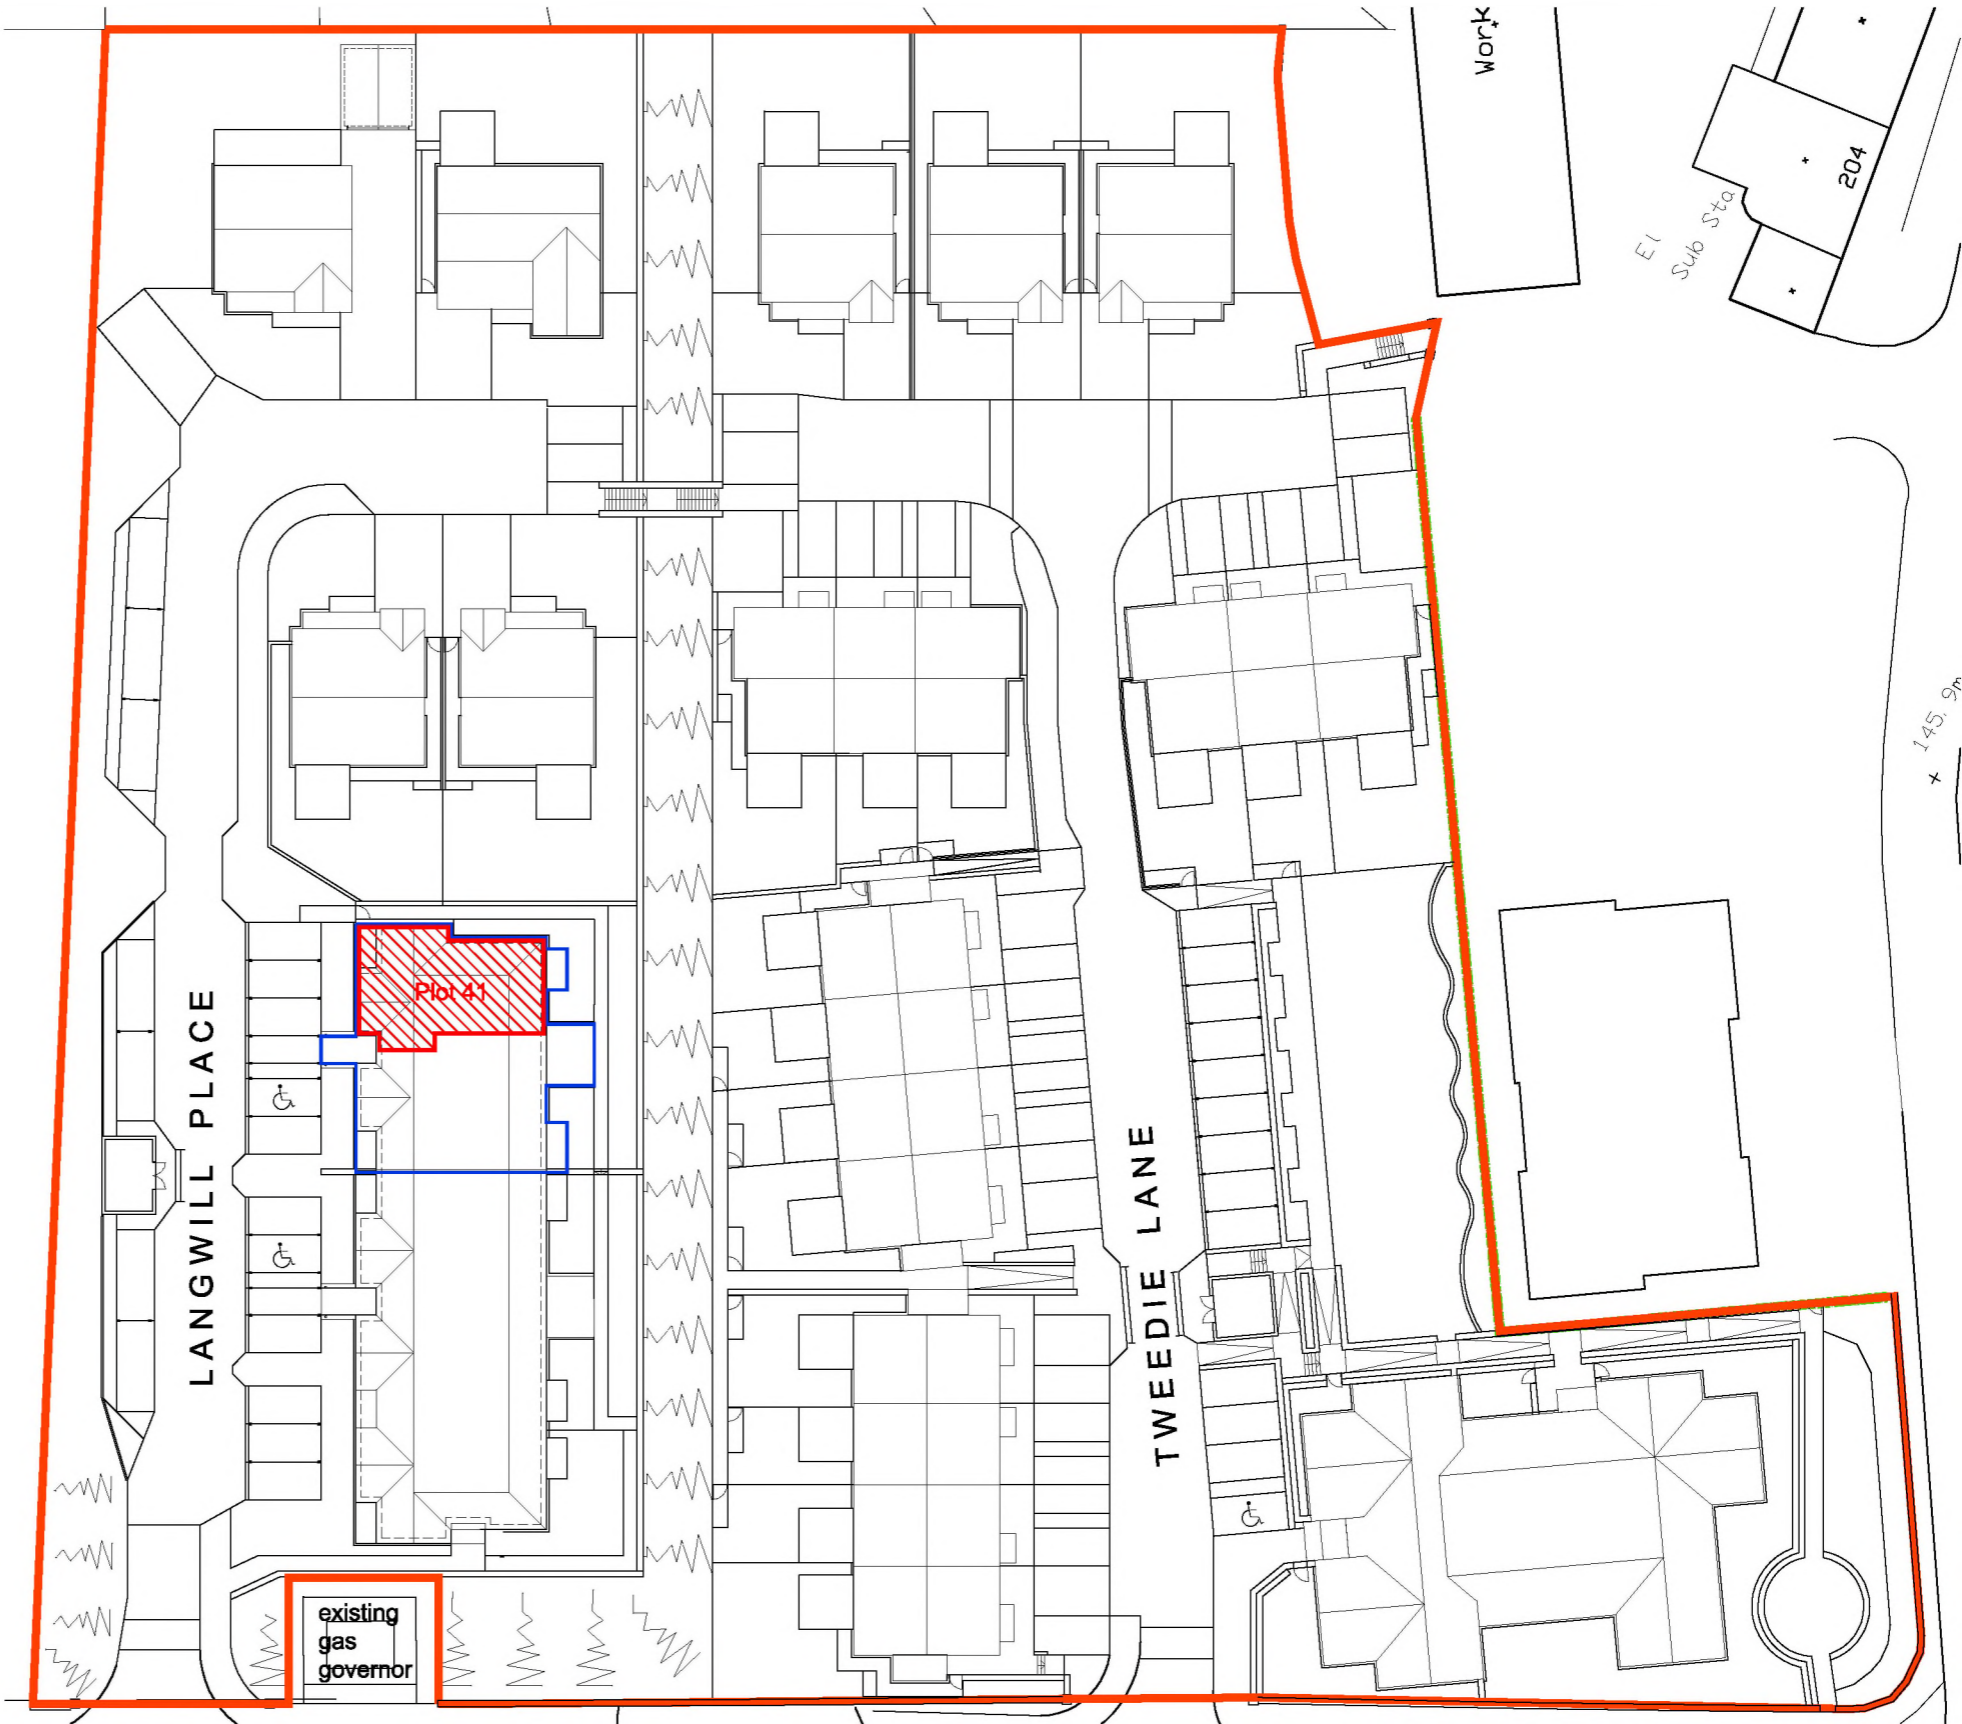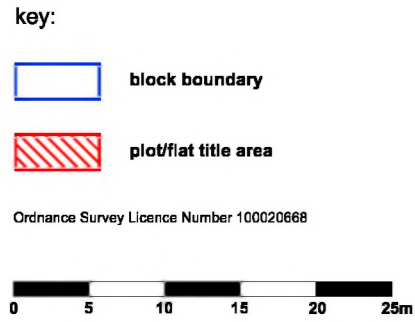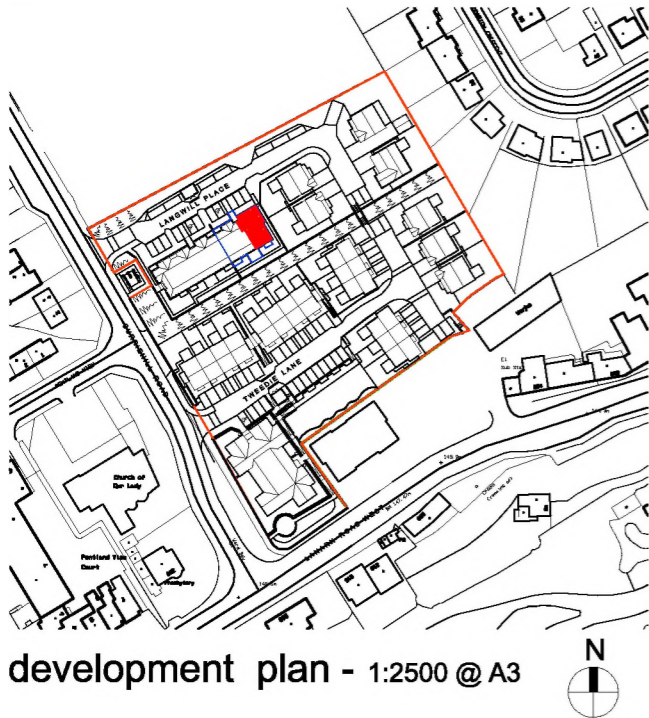

plot 41 title plan - 1:500 @ A3

drawing status
FOR INFORMATION

client
Cruden Homes (East) Ltd.

project info
Former Curriehill Primary School
Currie, Edinburgh

- All work to be executed in strict accordance with the by-laws and regulations of the local authorities and in accordance with the British, EN & ISO Standards.
- Where indicated/required, all drawings are to be read in conjunction with all other documents issued by Gilbert Associates Limited and/or other Consultants.

drawing info
Title Plan
Plot 41 (first floor)
Flat 3, 3 Langwill Place
Edinburgh, EH14 5NL




- This drawing is copyright reserved and remains the property of Gilbert Associates Ltd.
- All levels and dimensions are to be checked on site by the contractor and any discrepancies must be reported immediately to the Architect.
- All dimensions are to be read off this drawing and NOT scaled.

revision	date	revision by	checked by
1A	23.05.16	DF	
Block boundary colour amended, Floor level added.			
drawing revisions			
project/drawing number			revision
1721-00-141			A
date drawn		drawn by	scale
13.05.16		DF	500, 2500

gilberts

39 grassmarket, edinburgh eh1 2hs • t: 01312473100 • f: 01312473110 • www.gilberts.co.uk

DPA UNIQUE IDENTIFIER - MID159662 1ST FLR

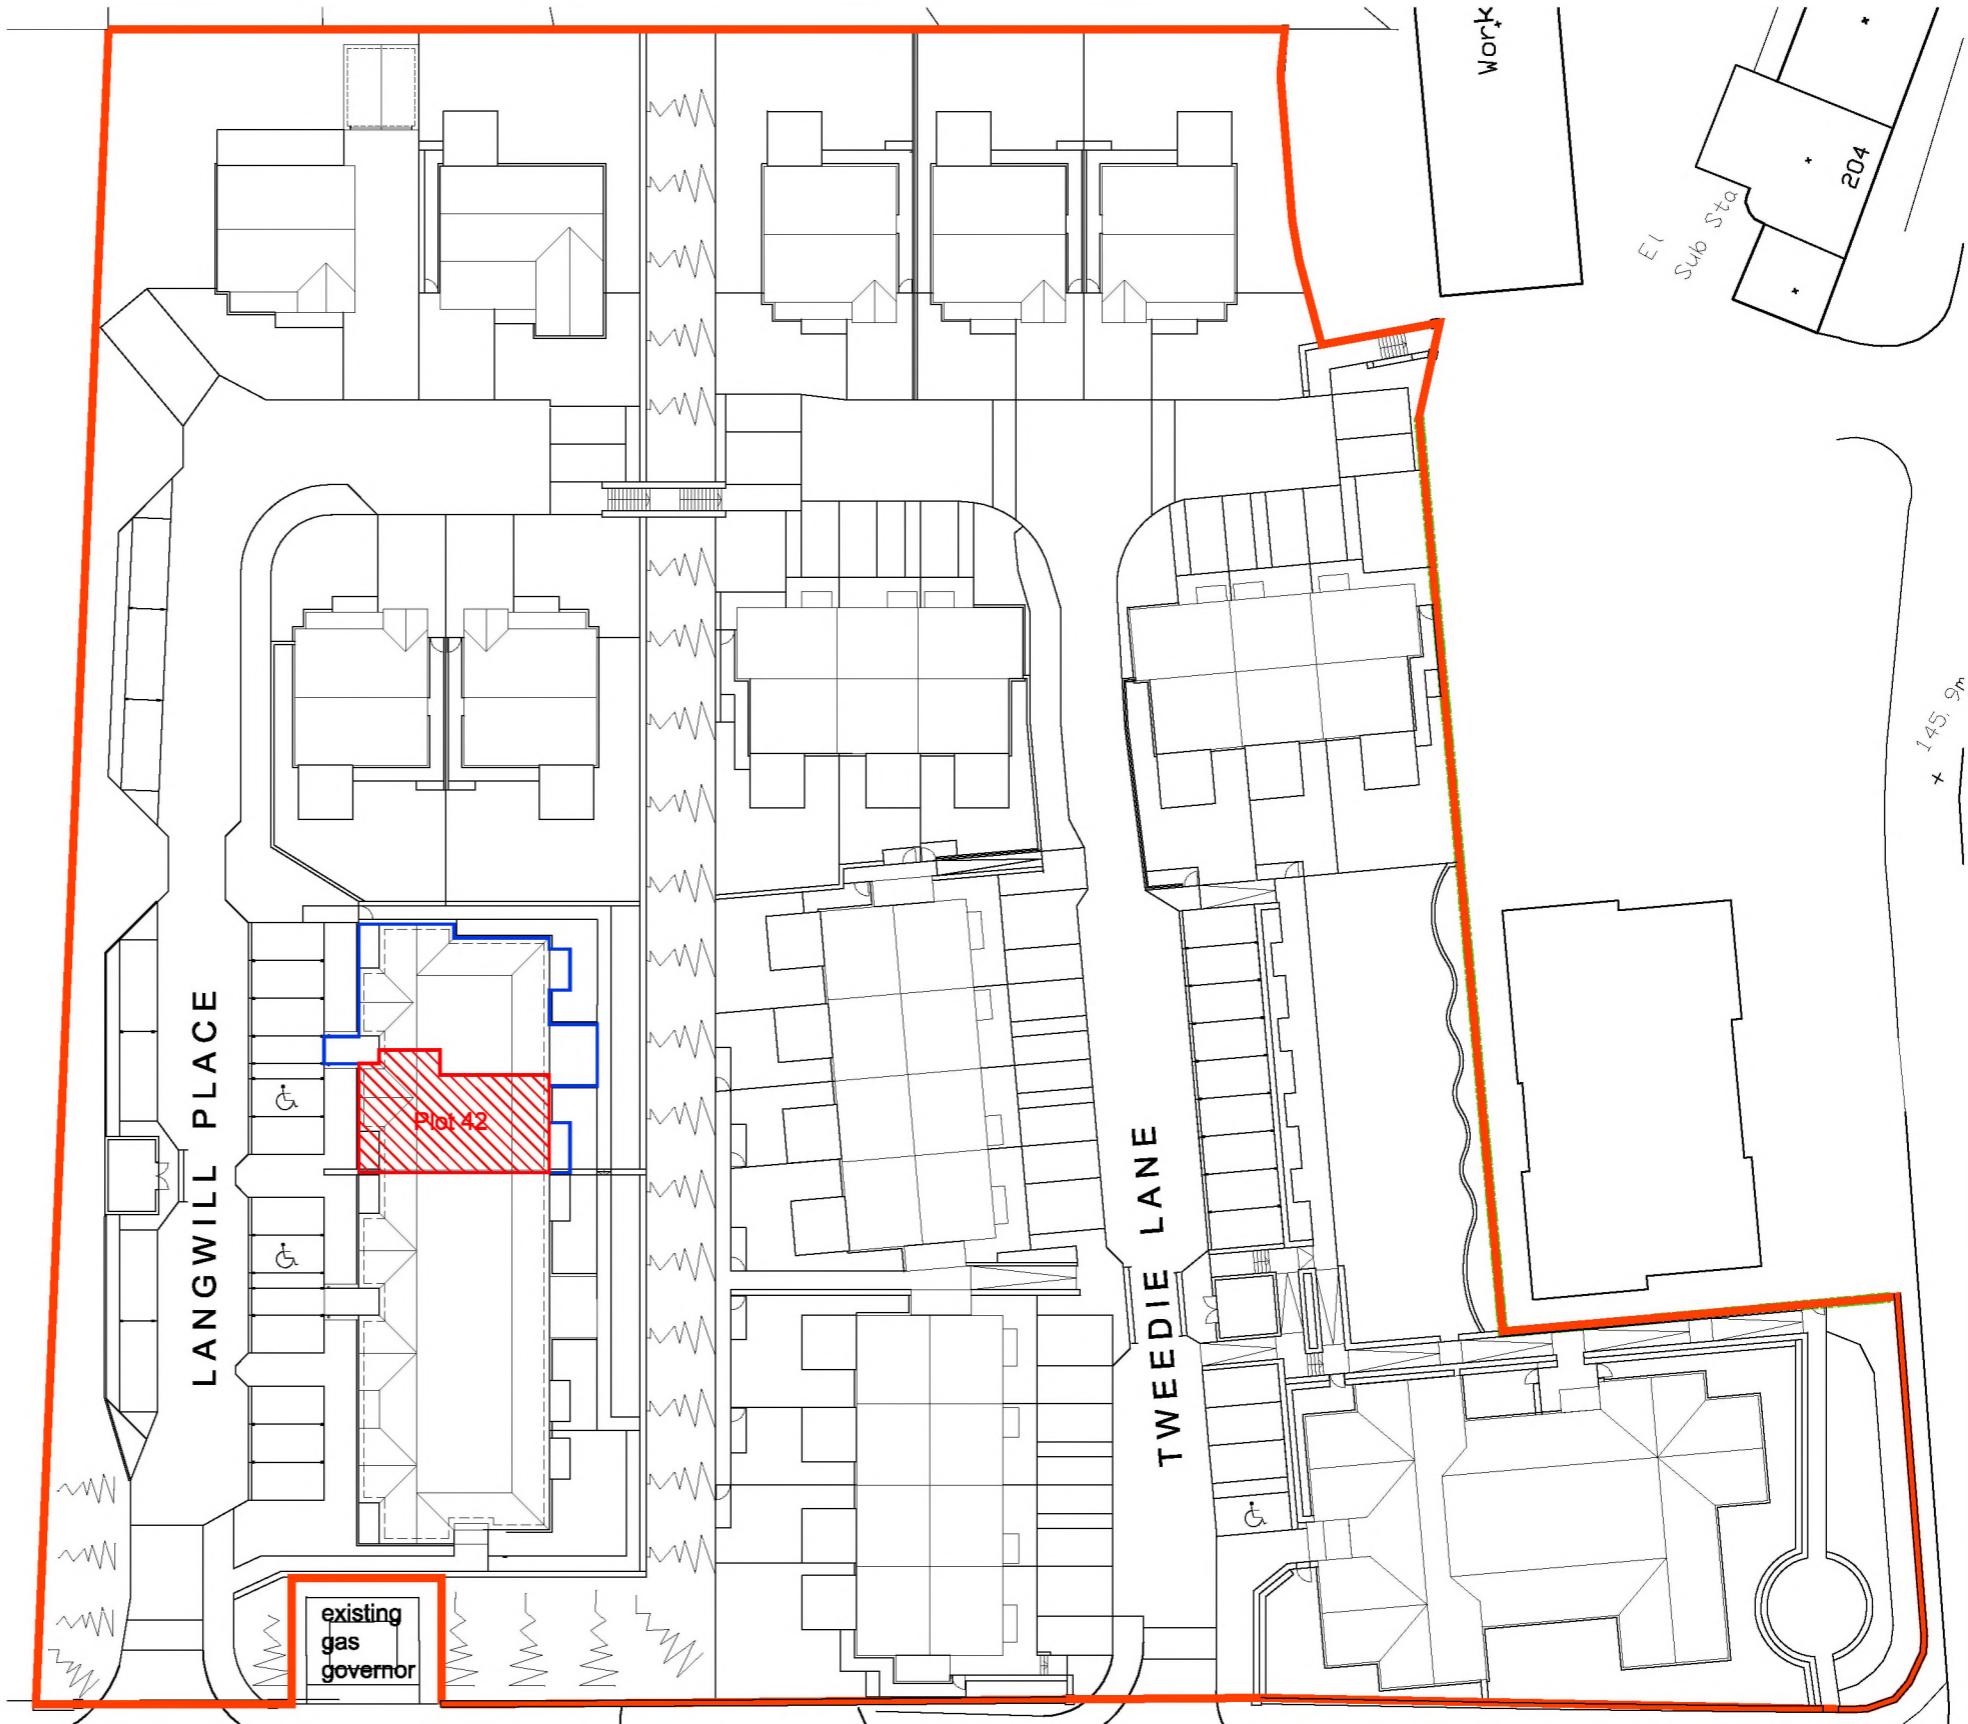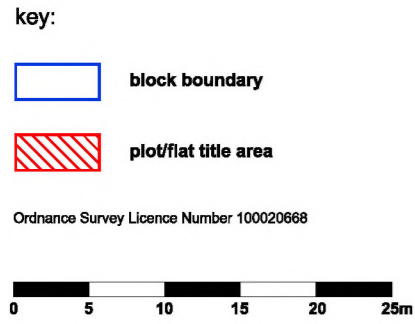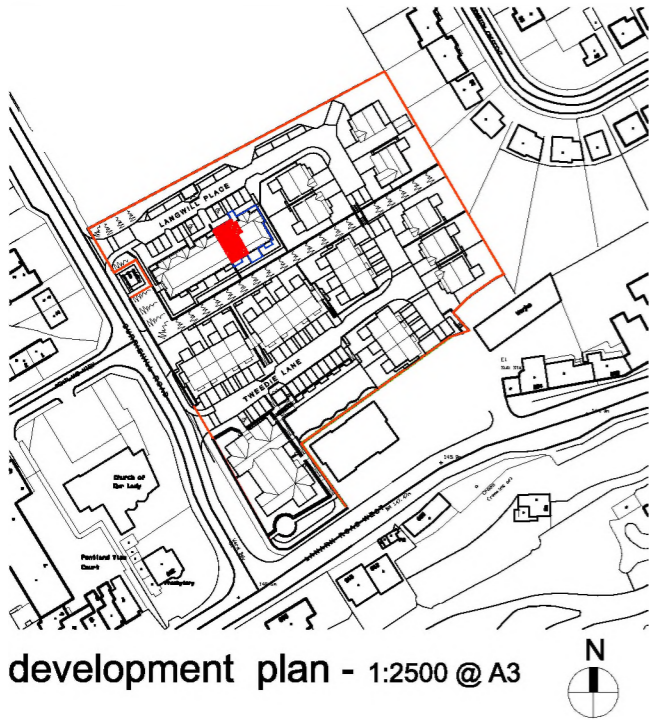

plot 42 title plan - 1:500 @ A3

drawing status
FOR INFORMATION

client
Cruden Homes (East) Ltd.

project info
Former Curriehill Primary School
Currie, Edinburgh


- All work to be executed in strict accordance with the by-laws and regulations of the local authorities and in accordance with the British, EN & ISO Standards.
- Where indicated/required, all drawings are to be read in conjunction with all other documents issued by Gilbert Associates Limited and/or other Consultants.

drawing info
Title Plan
Plot 42 (first floor)
Flat 4, 3 Langwill Place
Edinburgh, EH14 5NL

- This drawing is copyright reserved and remains the property of Gilbert Associates Ltd.
- All levels and dimensions are to be checked on site by the contractor and any discrepancies must be reported immediately to the Architect.
- All dimensions are to be read off this drawing and NOT scaled.

revision	date	revision by	checked by
A	23.05.16	DF	
Block boundary colour amended. Floor level added.			
drawing revisions			
project/drawing number			revision
1721-00-142			A
date drawn	drawn by		scale
13.05.16	DF		500, 2500
gilberts			
39 grassmarket, edinburgh eh1 2hs • t: 01312473100 • f: 01312473110 • www.gilberts.co.uk			

DPA UNIQUE IDENTIFIER - MID159662 2ND FLR

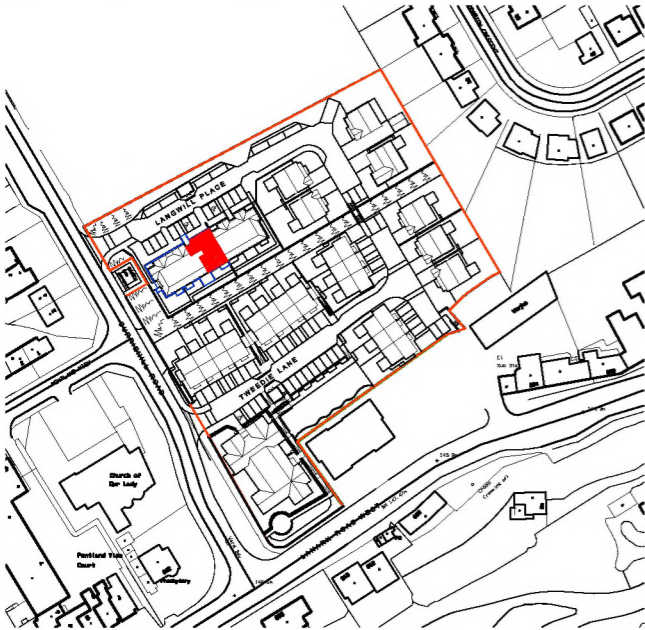


development plan - 1:2500 @ A3



key:

- block boundary
- plot/flat title area

Ordnance Survey Licence Number 100020668

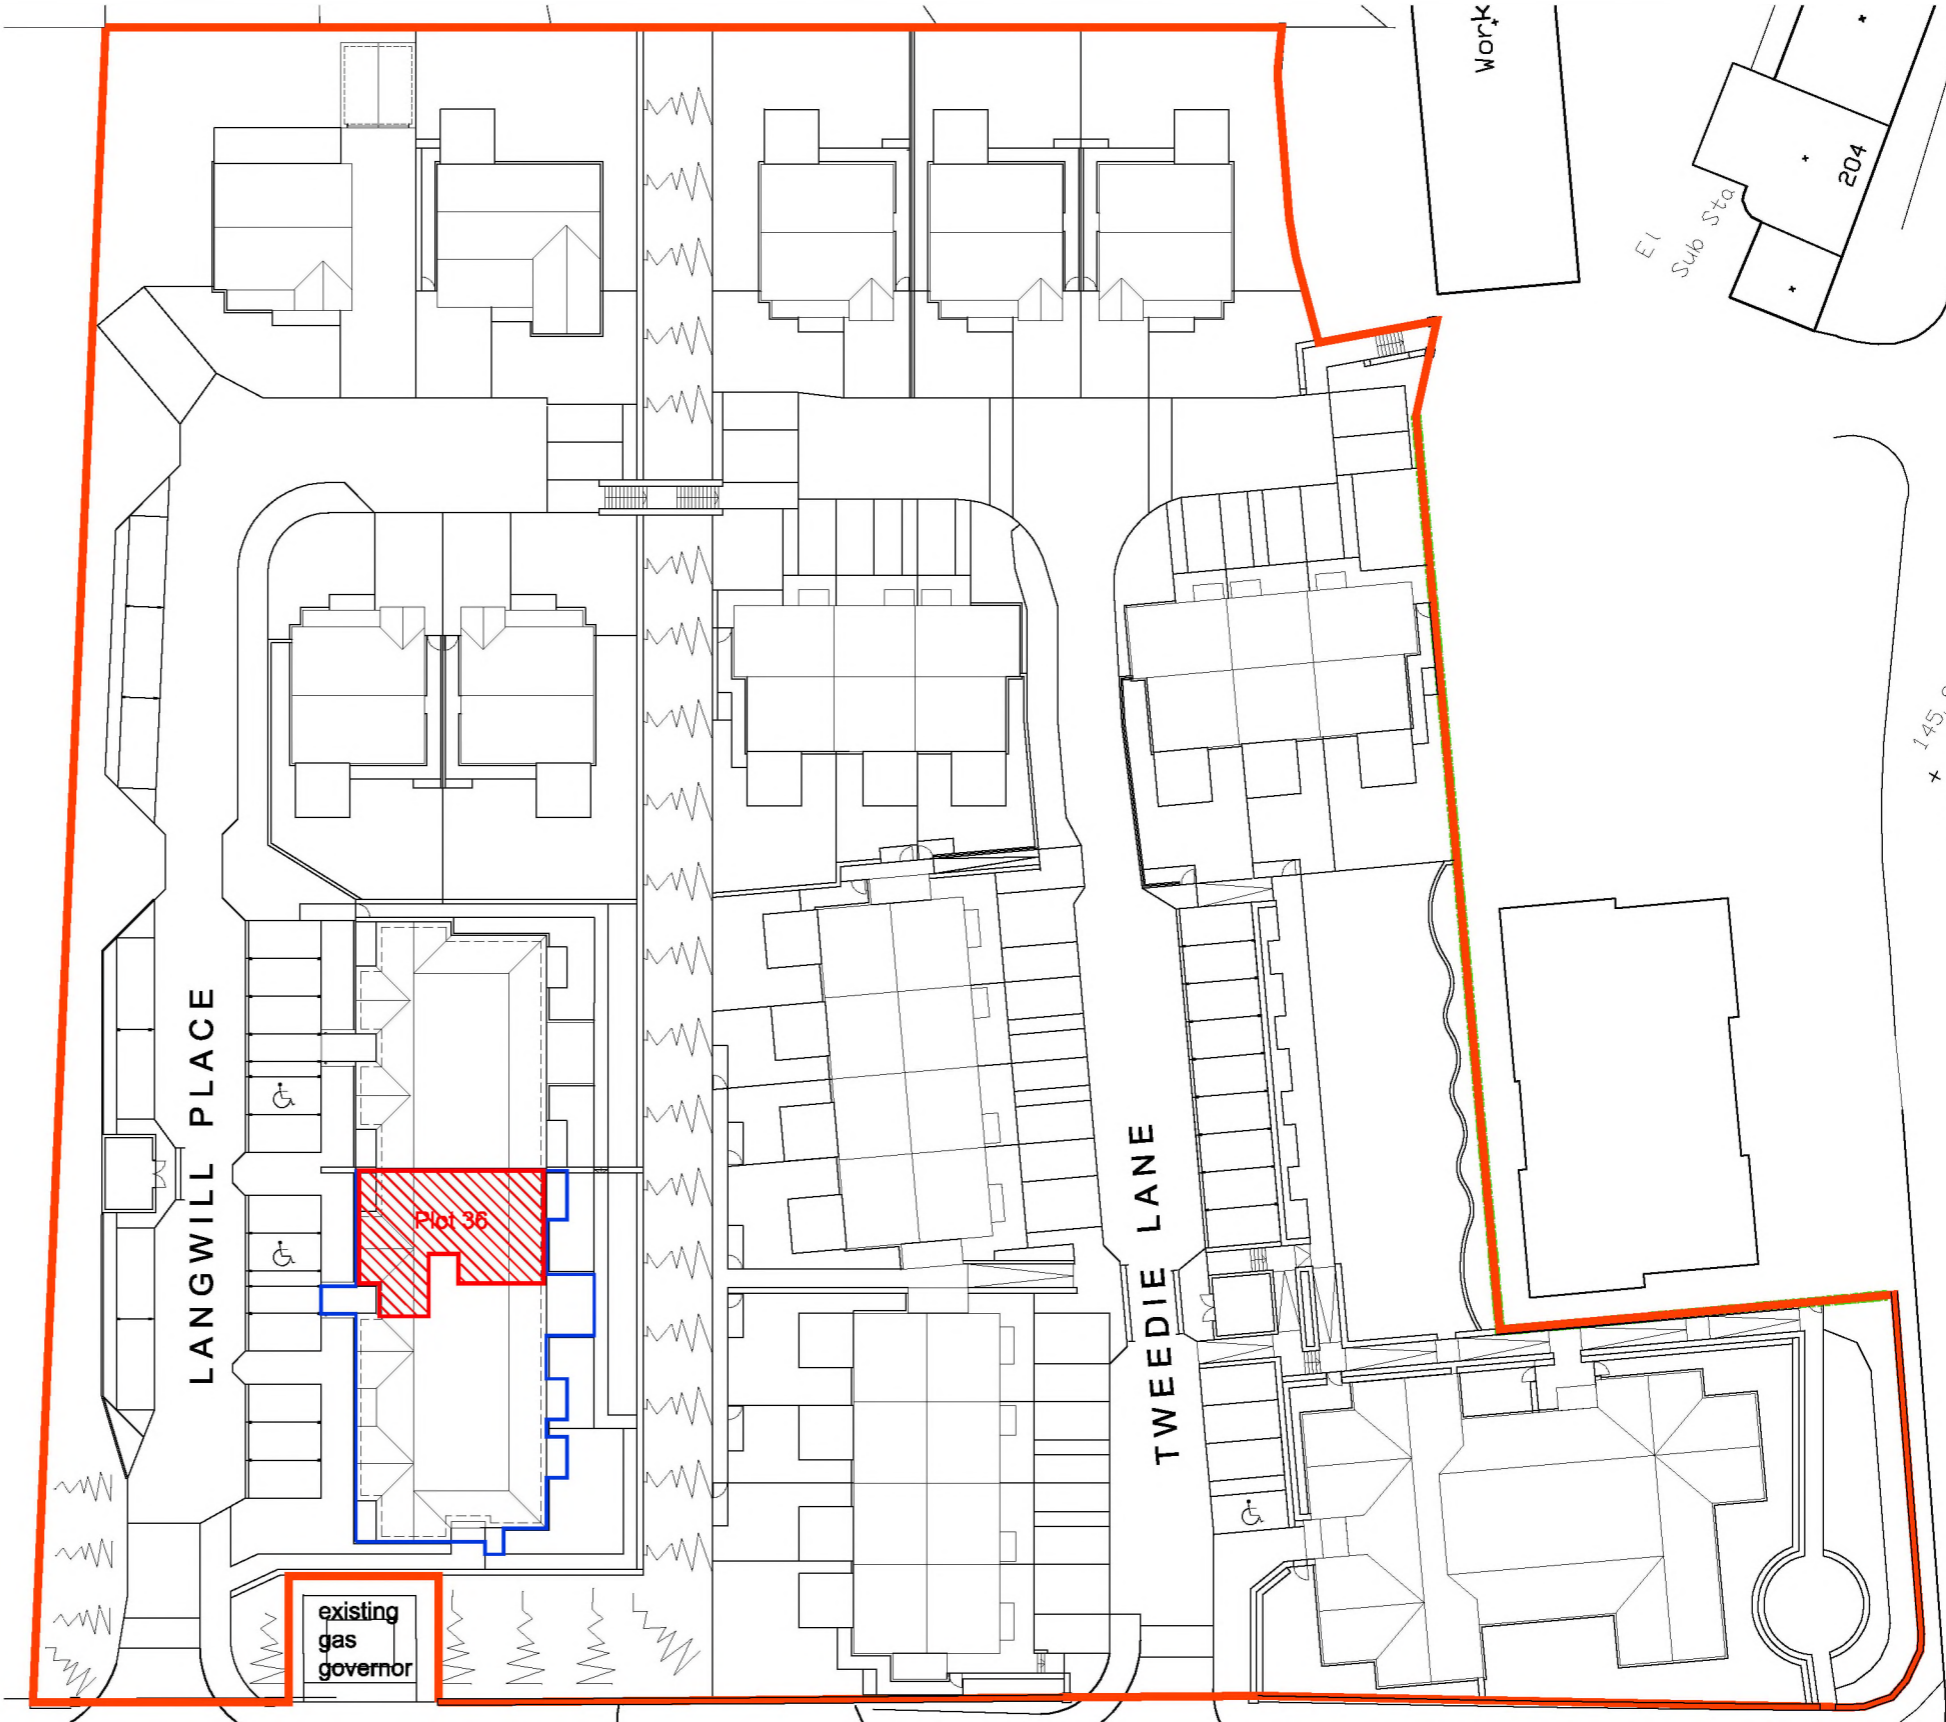

plot 36 title plan - 1:500 @ A3

drawing status
FOR INFORMATION
client
Cruden Homes (East) Ltd.

project info
Former Curriehill Primary School
Currie, Edinburgh

— All work to be executed in strict accordance with the by-laws and regulations of the local authorities and in accordance with the British, EN & ISO Standards.
— Where indicated/required, all drawings are to be read in conjunction with all other documents issued by Gilbert Associates Limited and/or other Consultants.

drawing info
Title Plan
Plot 36 (second floor)
Flat 6, 2 Langwill Place
Edinburgh. EH14 5NL

— This drawing is copyright reserved and remains the property of Gilbert Associates Ltd.
— All levels and dimensions are to be checked on site by the contractor and any discrepancies must be reported immediately to the Architect.
— All dimensions are to be read off this drawing and NOT scaled.

revision	date	revision by	checked by
A	23.05.16	DF	
Block boundary colour amended. Floor level added.			

drawing revisions	revision
project/drawing number 1721-00-136	A
date drawn 13.05.16	scale 500, 2500
drawn by DF	

gilberts
39 grassmarket, edinburgh eh1 2hs • t: 01312473100 • f: 01312473110 • www.gilberts.co.uk



DPA UNIQUE IDENTIFIER - MID159662 2ND FLR




development plan - 1:2500 @ A3



key:

-  block boundary
-  plot/flat title area

Ordnance Survey Licence Number 100020668

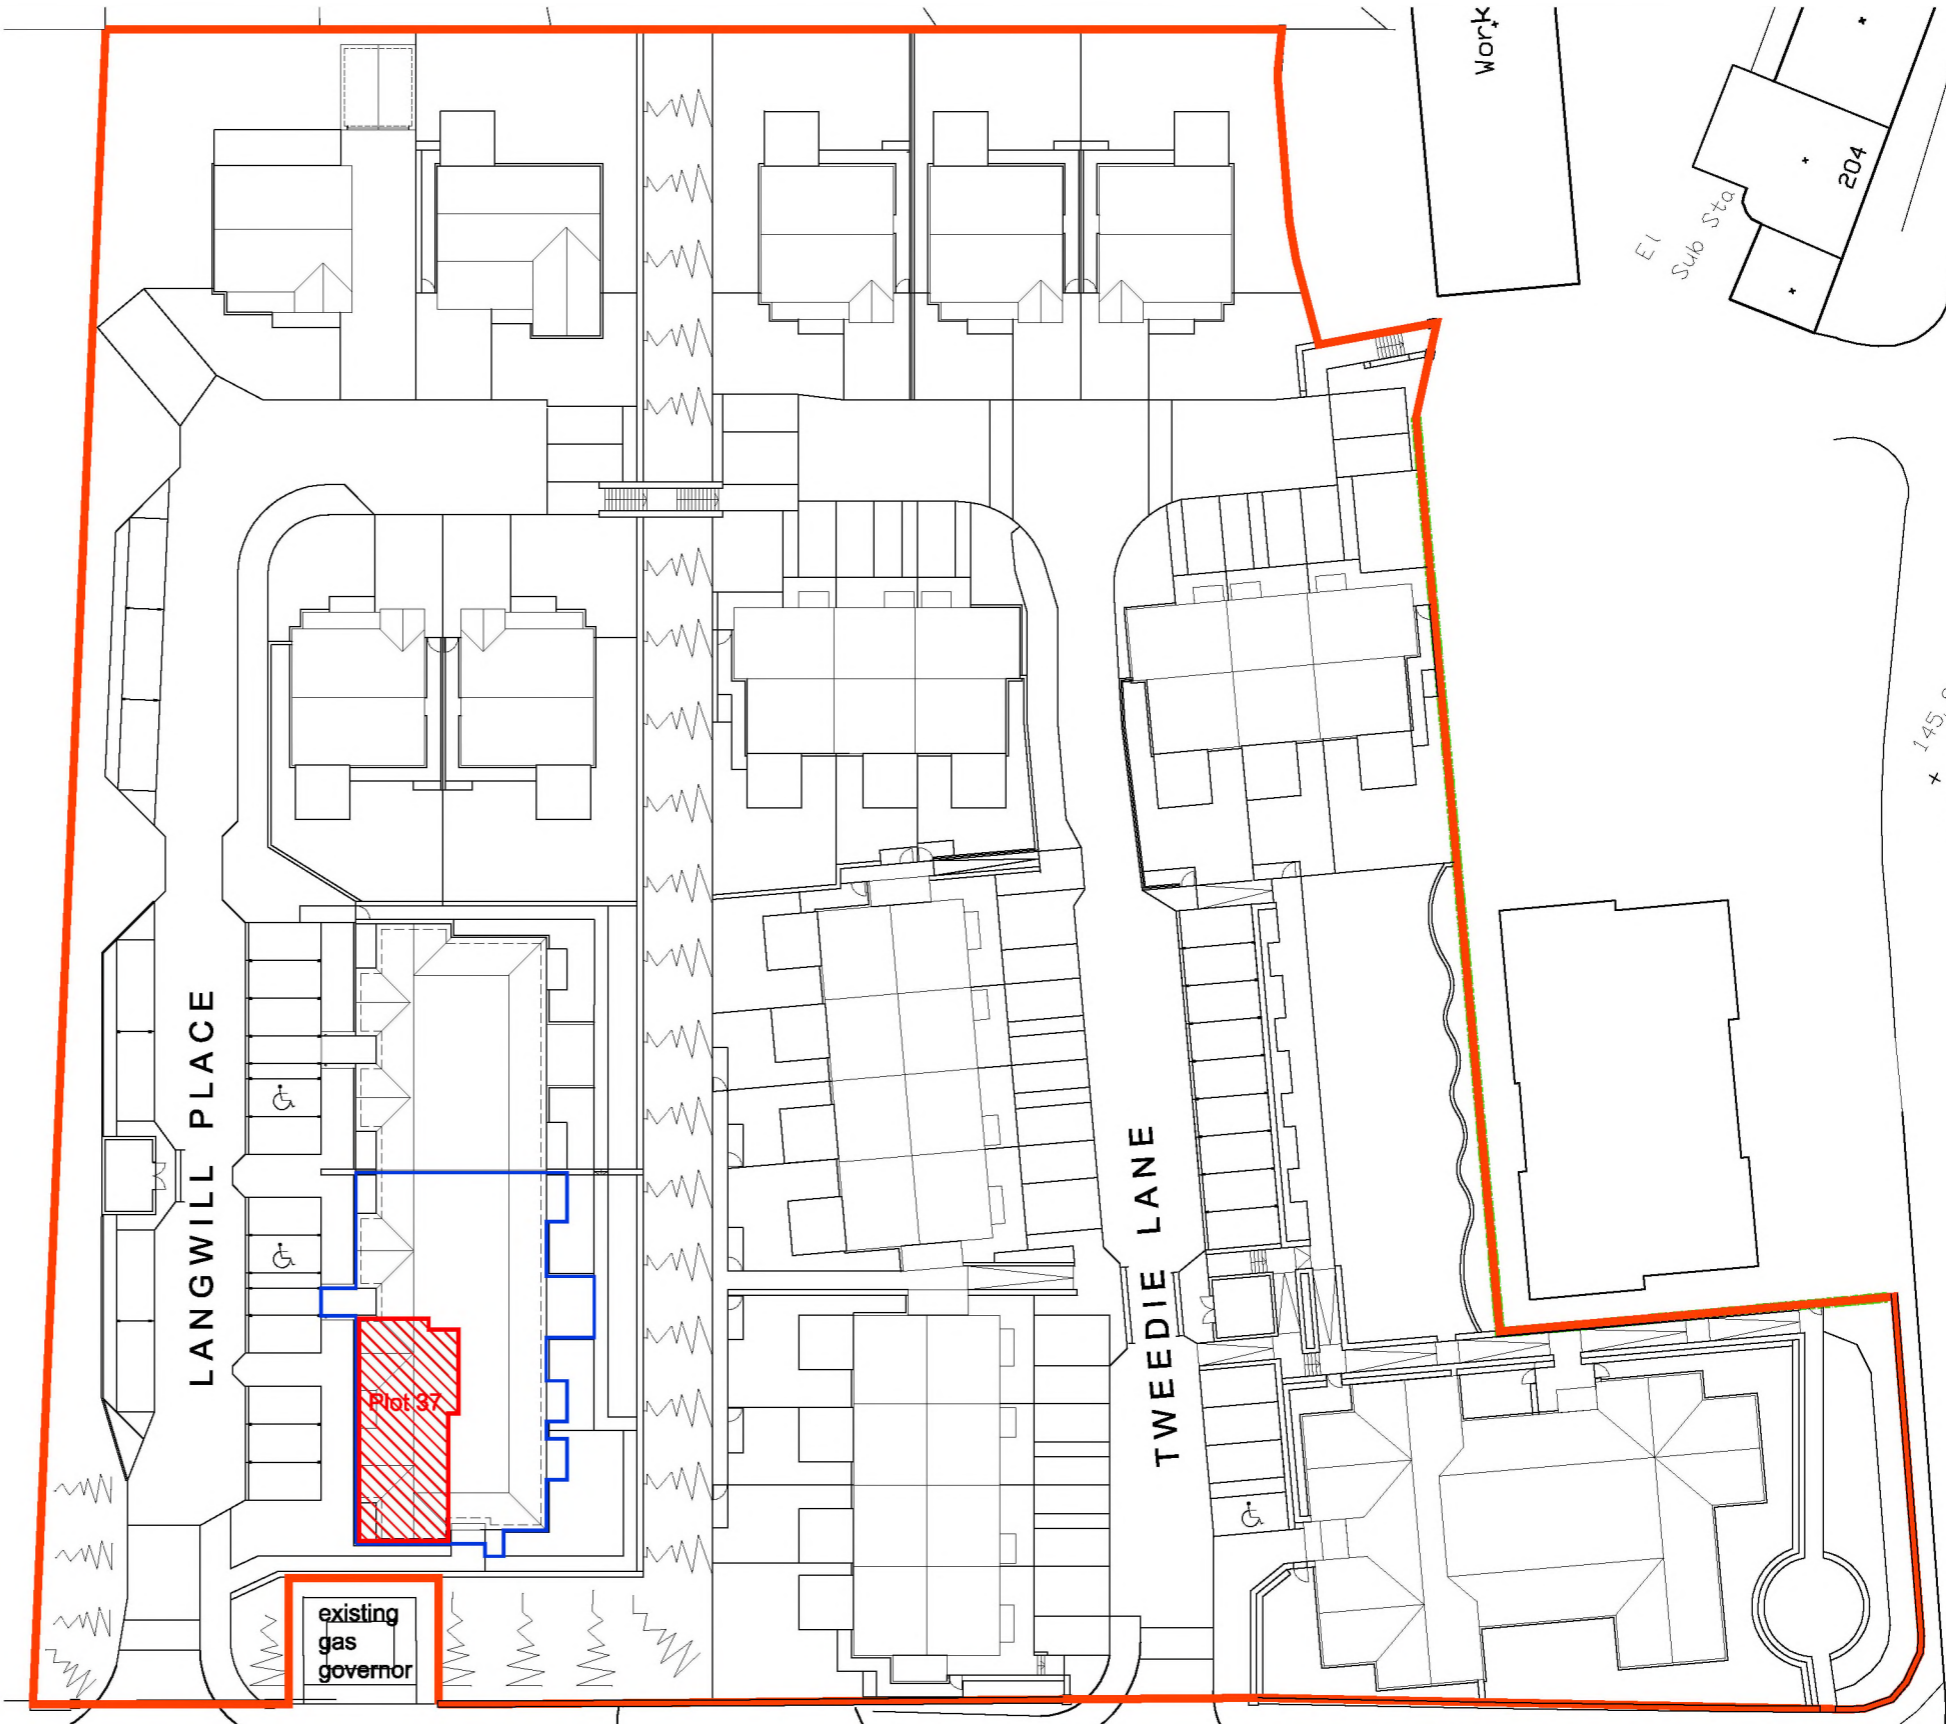

plot 37 title plan - 1:500 @ A3

drawing status
FOR INFORMATION
client
Cruden Homes (East) Ltd.

project info
Former Curriehill Primary School
Currie, Edinburgh

— All work to be executed in strict accordance with the by-laws and regulations of the local authorities and in accordance with the British, EN & ISO Standards.
— Where indicated/required, all drawings are to be read in conjunction with all other documents issued by Gilbert Associates Limited and/or other Consultants.

drawing info
Title Plan
Plot 37 (second floor)
Flat 7, 2 Langwill Place
Edinburgh, EH14 5NL

— This drawing is copyright reserved and remains the property of Gilbert Associates Ltd.
— All levels and dimensions are to be checked on site by the contractor and any discrepancies must be reported immediately to the Architect.
— All dimensions are to be read off this drawing and NOT scaled.

revision	date	revision by	checked by
A	23.05.16	DF	
Block boundary colour amended. Floor level added.			


drawing revisions		revision
project/drawing number	1721-00-137	A
date drawn	13.05.16	scale
		500, 2500
drawn by		DF



39 grassmarket, edinburgh eh1 2hs • t: 01312473100 • f: 01312473110 • www.gilberts.co.uk



DPA UNIQUE IDENTIFIER - MID159662 2ND FLR

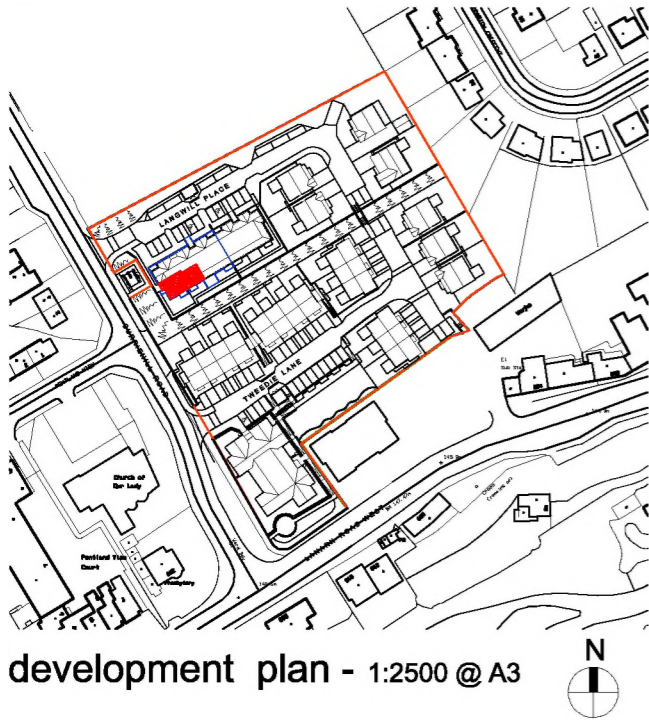


key:

block boundary

plot/flat title area

Ordnance Survey Licence Number 100020668

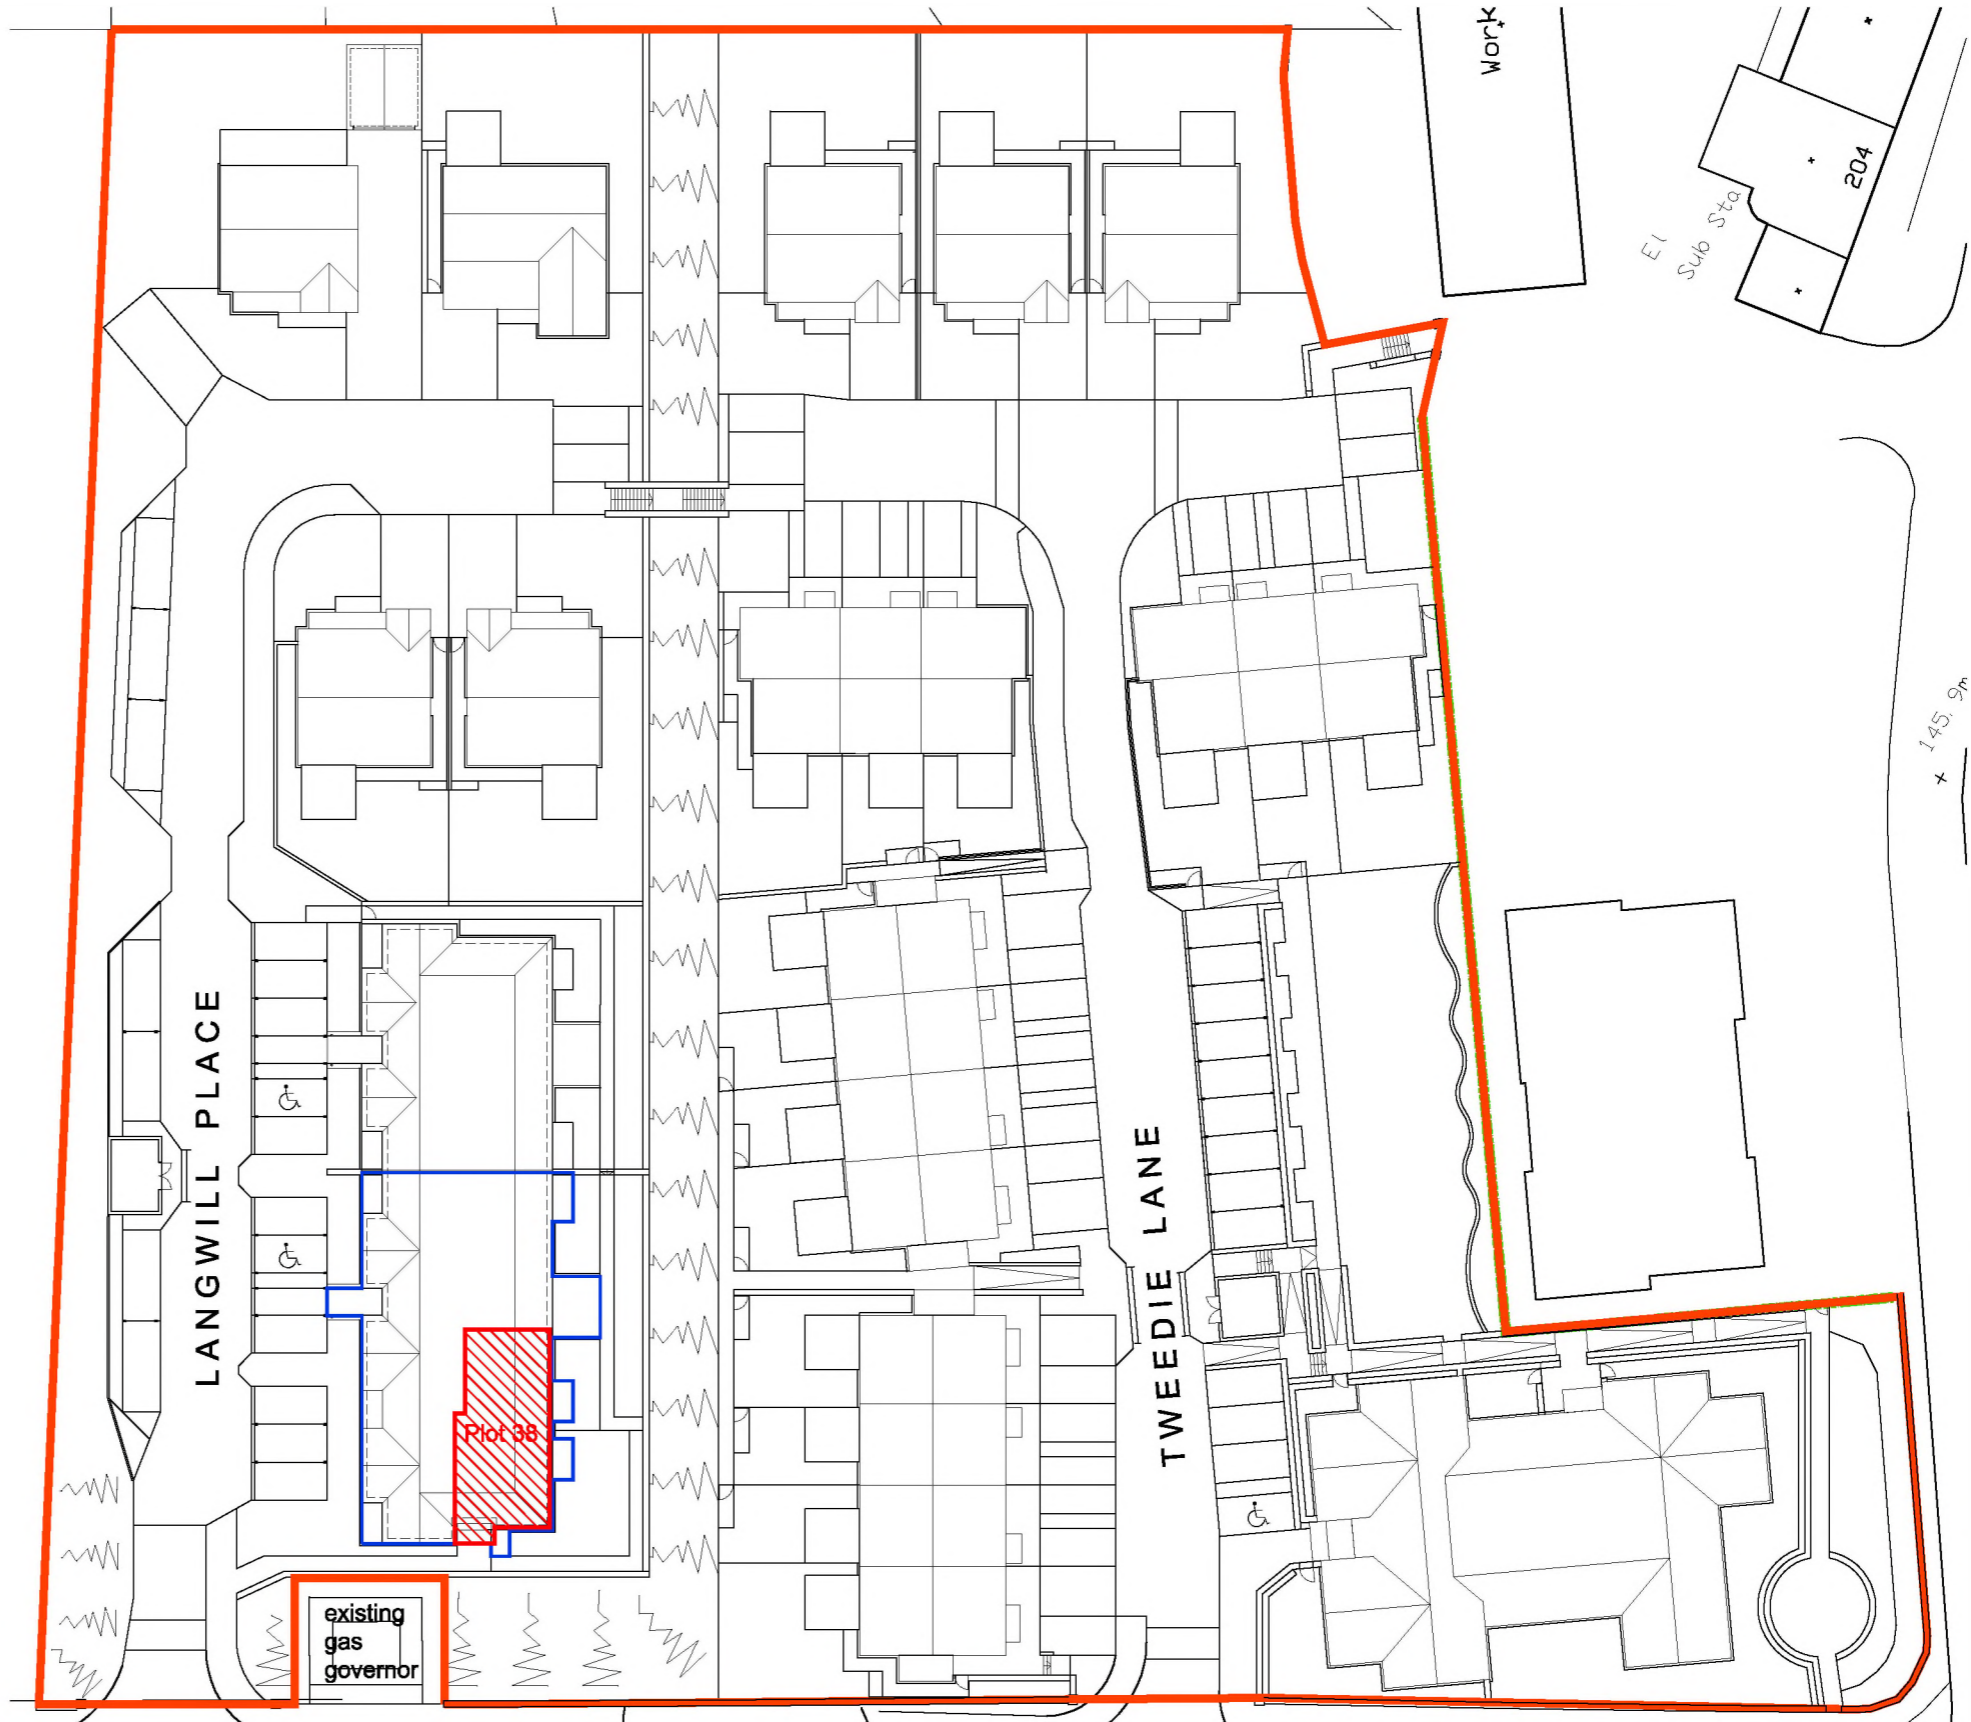

plot 38 title plan - 1:500 @ A3

drawing status
FOR INFORMATION

client
Cruden Homes (East) Ltd.

project info
Former Curriehill Primary School
Currie, Edinburgh

— All work to be executed in strict accordance with the by-laws and regulations of the local authorities and in accordance with the British, EN & ISO Standards.
— Where indicated/required, all drawings are to be read in conjunction with all other documents issued by Gilbert Associates Limited and/or other Consultants.

drawing info
Title Plan
Plot 38 (second floor)
Flat 8, 2 Langwill Place
Edinburgh. EH14 5NL


— This drawing is copyright reserved and remains the property of Gilbert Associates Ltd.
— All levels and dimensions are to be checked on site by the contractor and any discrepancies must be reported immediately to the Architect.
— All dimensions are to be read off this drawing and NOT scaled.

revision	date	revision by	checked by
A	23.05.16	DF	
Block boundary colour amended. Floor level added.			

drawing revisions	project/drawing number	revision
1721-00-138		A
date drawn	drawn by	scale
13.05.16	DF	500, 2500



DPA UNIQUE IDENTIFIER - MID159662 2ND FLR

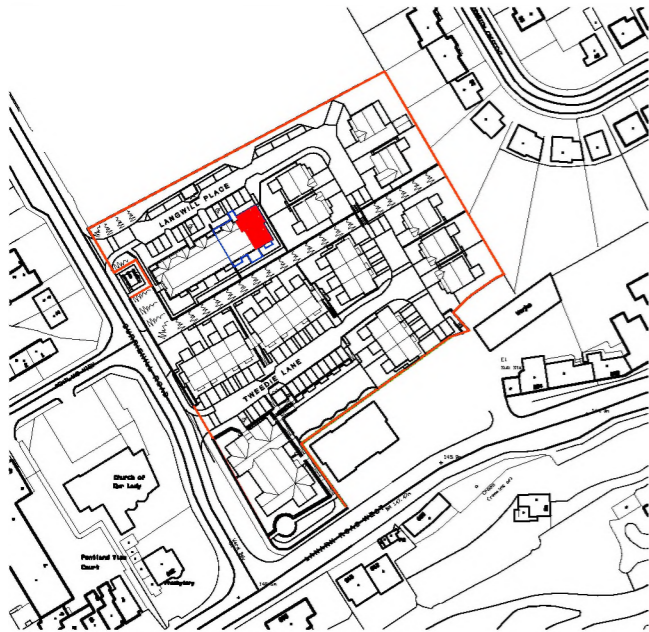

development plan - 1:2500 @ A3




key:

block boundary

plot/flat title area

Ordnance Survey Licence Number 100020668

0 5 10 15 20 25m

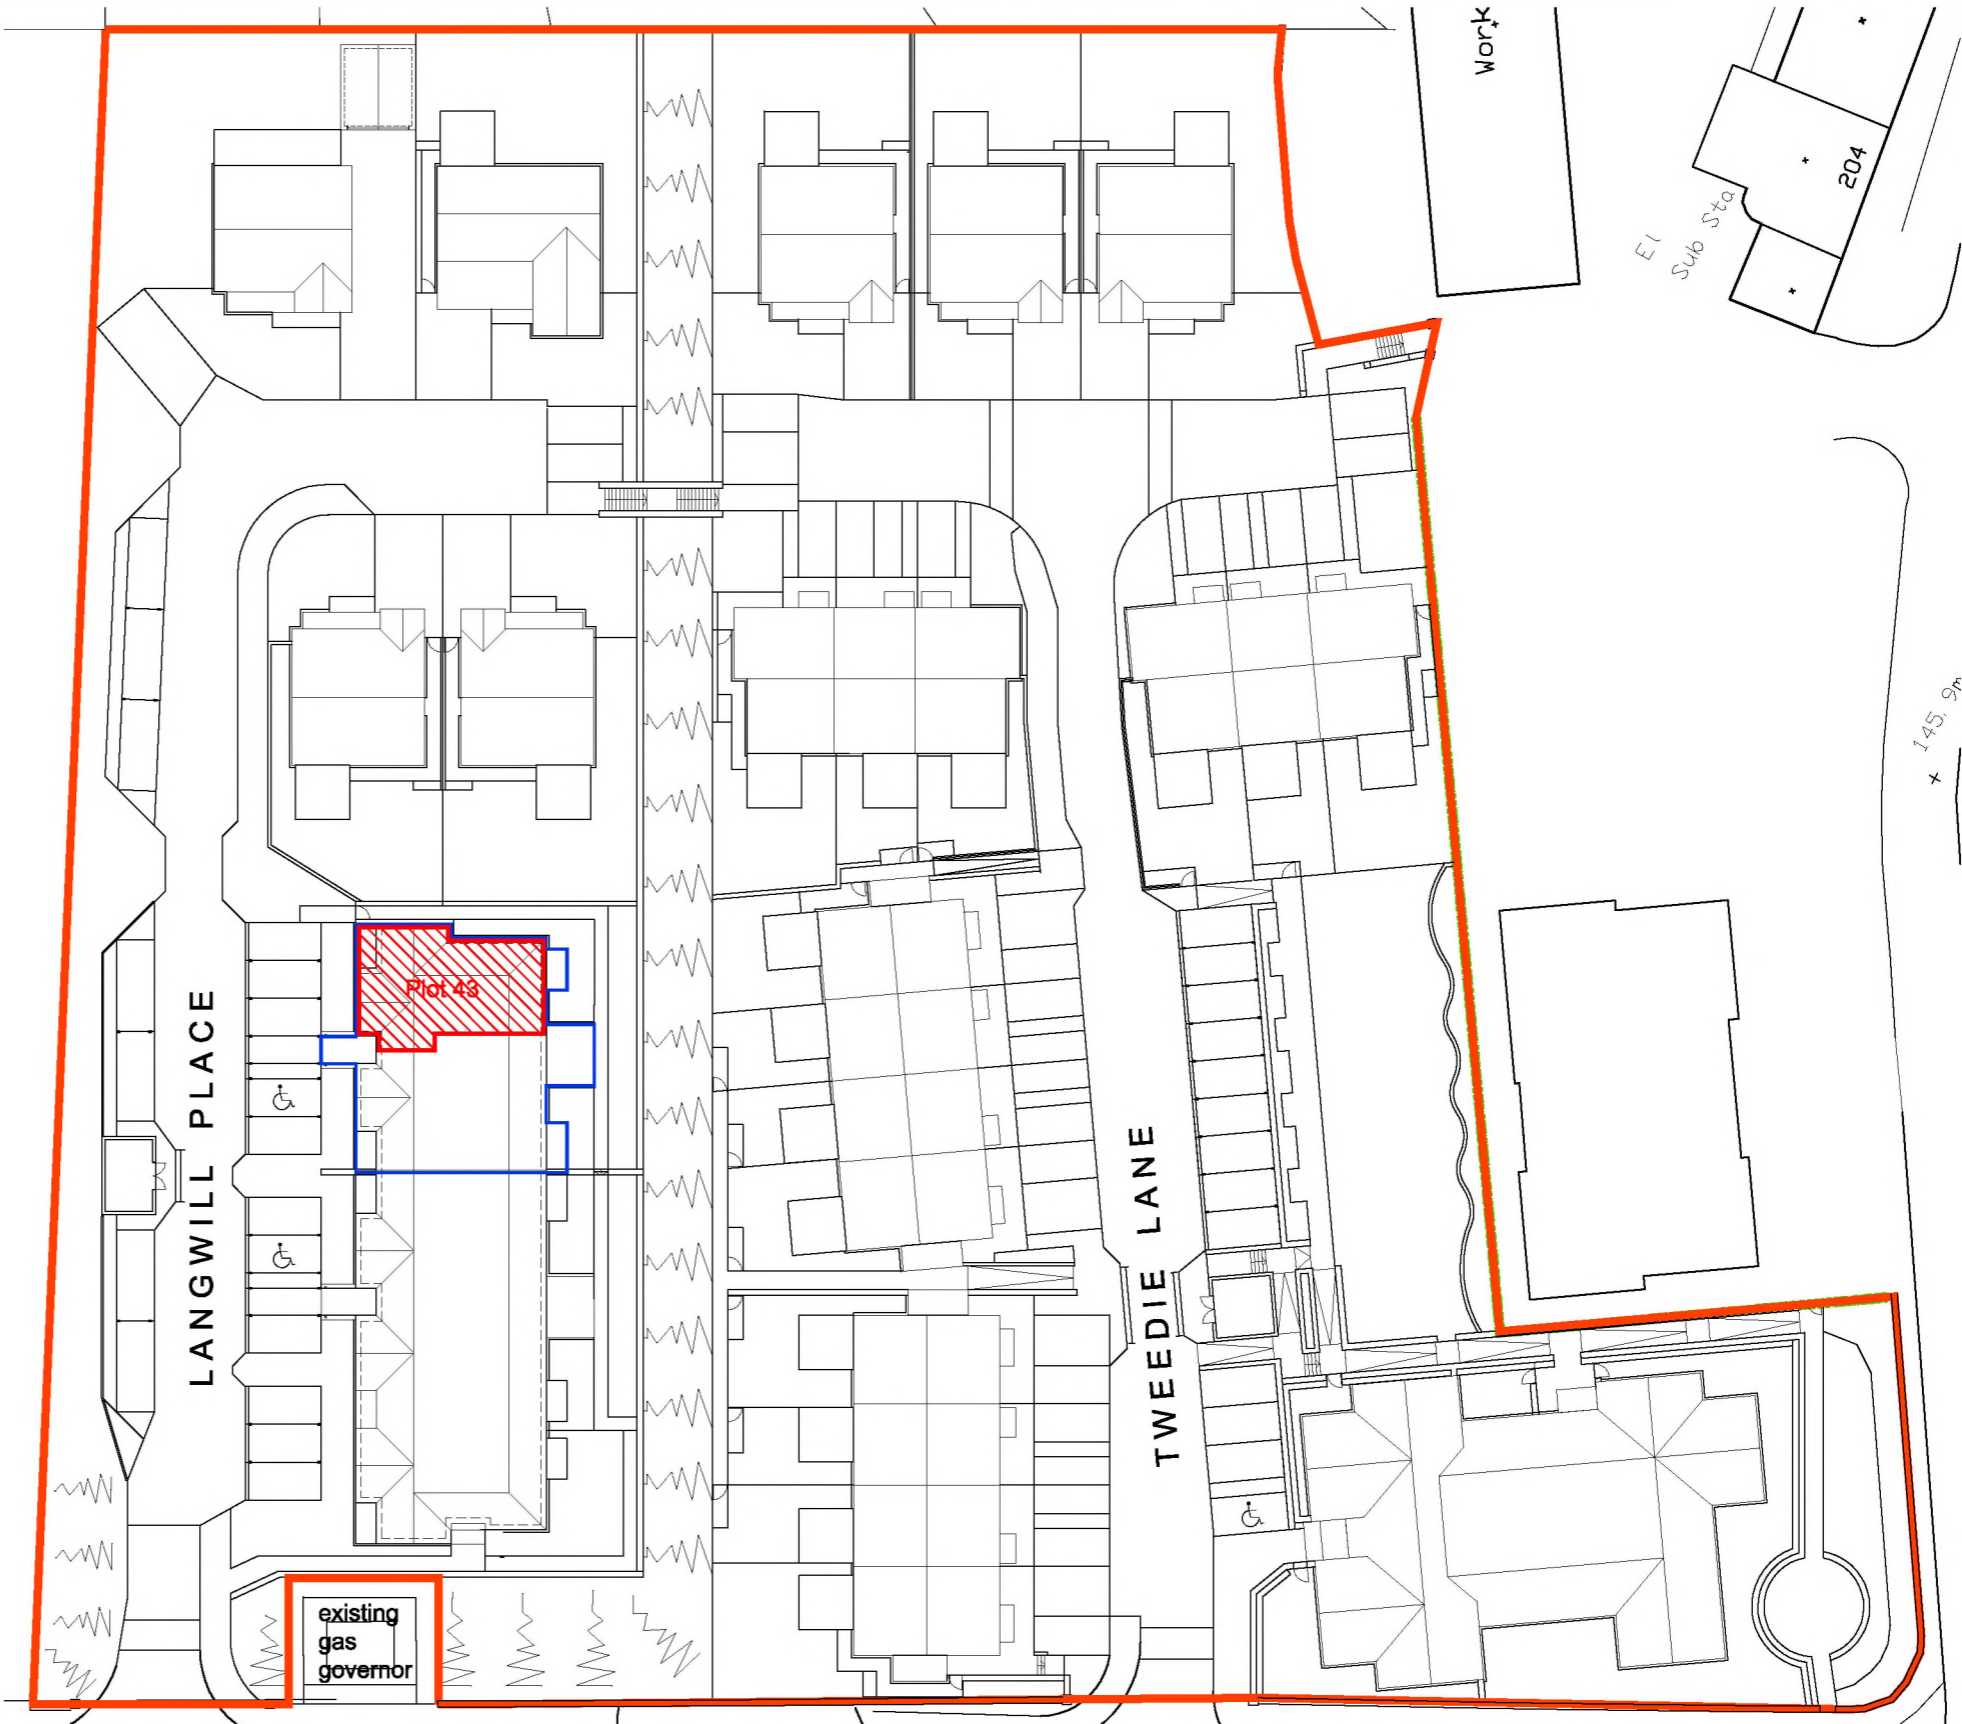

plot 43 title plan - 1:500 @ A3

drawing status

FOR INFORMATION

client

Cruden Homes (East) Ltd.

project info

Former Curriehill Primary School
Currie, Edinburgh

— All work to be executed in strict accordance with the by-laws and regulations of the local authorities and in accordance with the British, EN & ISO Standards.
— Where indicated/required, all drawings are to be read in conjunction with all other documents issued by Gilbert Associates Limited and/or other Consultants.

drawing info

Title Plan
Plot 43 (second floor)
Flat 5, 3 Langwill Place
Edinburgh. EH14 5NL

— This drawing is copyright reserved and remains the property of Gilbert Associates Ltd.
— All levels and dimensions are to be checked on site by the contractor and any discrepancies must be reported immediately to the Architect.
— All dimensions are to be read off this drawing and NOT scaled.

revision	date	revision by	checked by
A	23.05.16	DF	
Block boundary colour amended. Floor level added.			

drawing revisions	revision
project/drawing number	A
1721-00-143	scale
date drawn	500, 2500
13.05.16	
drawn by	
DF	



DPA UNIQUE IDENTIFIER - MID159662 2ND FLR




development plan - 1:2500 @ A3



key:

- block boundary
- plot/flat title area

Ordnance Survey Licence Number 100020668

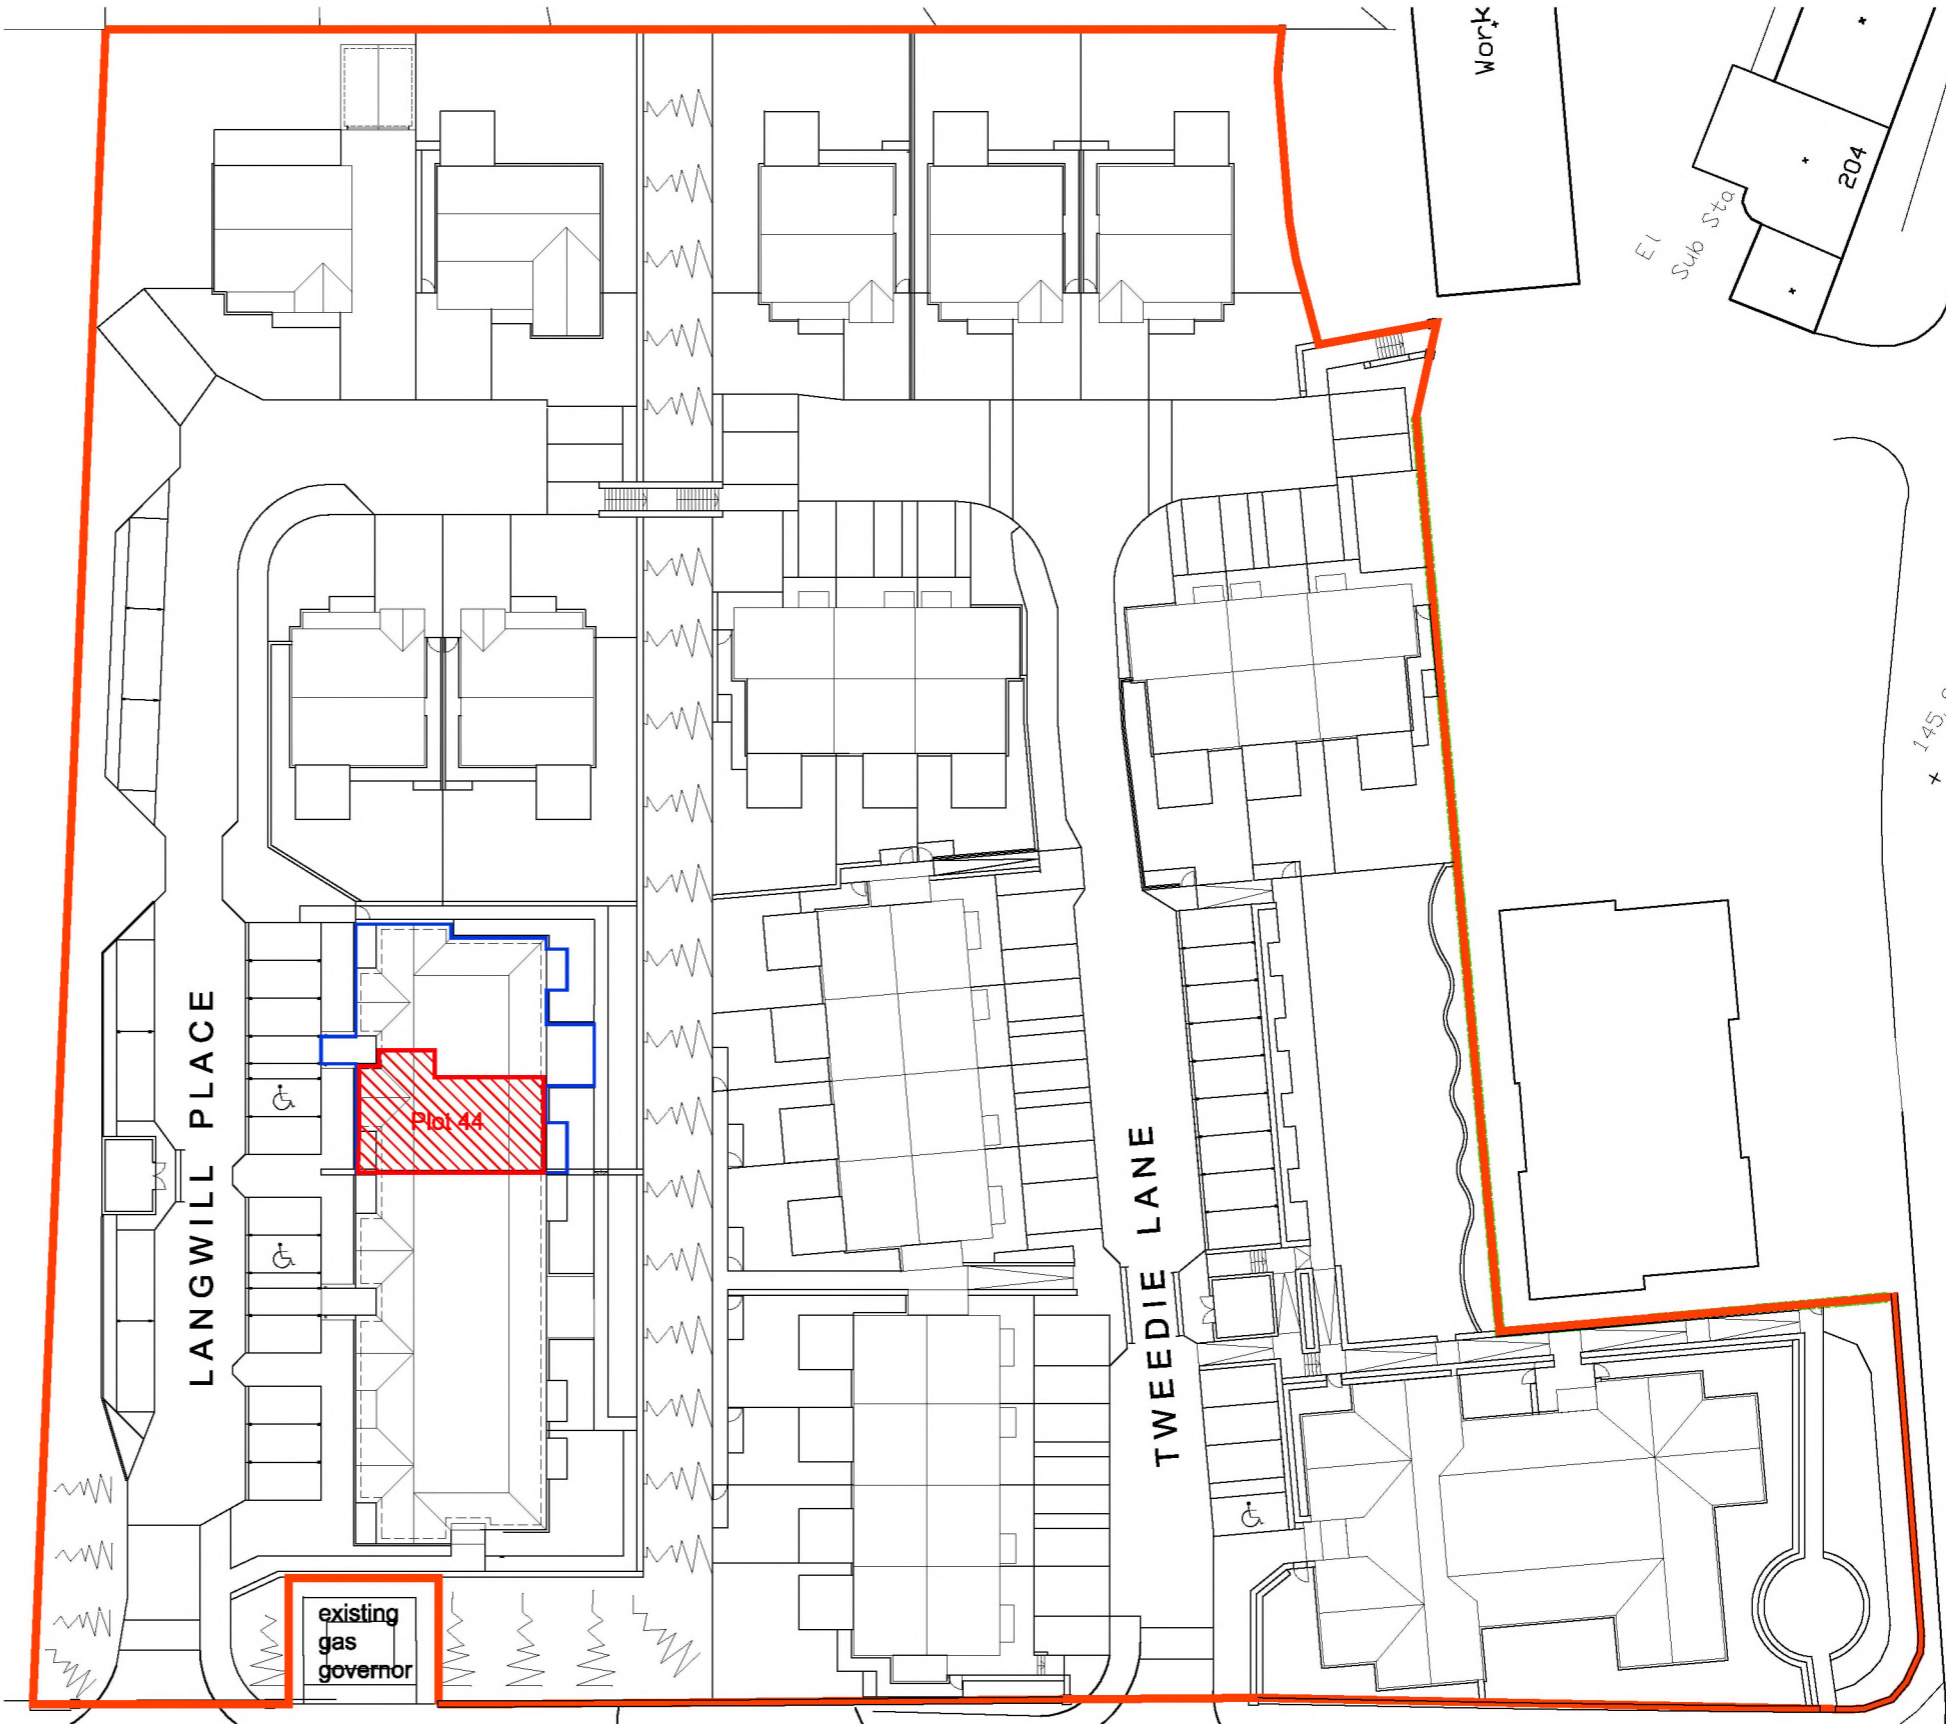

plot 44 title plan - 1:500 @ A3

drawing status
FOR INFORMATION
client
Cruden Homes (East) Ltd.

project info
Former Curriehill Primary School
Currie, Edinburgh

— All work to be executed in strict accordance with the by-laws and regulations of the local authorities and in accordance with the British, EN & ISO Standards.
— Where indicated/required, all drawings are to be read in conjunction with all other documents issued by Gilbert Associates Limited and/or other Consultants.

drawing info
Title Plan
Plot 44 (second floor)
Flat 6, 3 Langwill Place
Edinburgh. EH14 5NL

— This drawing is copyright reserved and remains the property of Gilbert Associates Ltd.
— All levels and dimensions are to be checked on site by the contractor and any discrepancies must be reported immediately to the Architect.
— All dimensions are to be read off this drawing and NOT scaled.

revision	date	revision by	checked by
A	23.05.16	DF	
Block boundary colour amended. Floor level added.			

drawing revisions	revision
project/drawing number 1721-00-144	A
date drawn 13.05.16	scale 500, 2500
drawn by DF	

39 grassmarket, edinburgh eh1 2hs • t: 01312473100 • f: 01312473110 • www.gilberts.co.uk