


**LEGEND**

- Plot Boundary
- Title Boundary
- Communal Area
- Communal Ground
- Communal Roads and Footpaths
- Communal Bin Stores
- Communal Cycle Stores
- Allocated Private Parking Space
- Allocated Accessible Private Parking Space
- Private Parking Space to be Allocated.
- Public Footpath
- Denotes Parking Space Plot Allocation
- Denotes Plot Number

The Development registered under title REN40131 and plots 1 to 32 within have been DPA approved by:  
*Craig McFadden - 25 November 2019*  
 Craig McFadden ( DPA Officer)

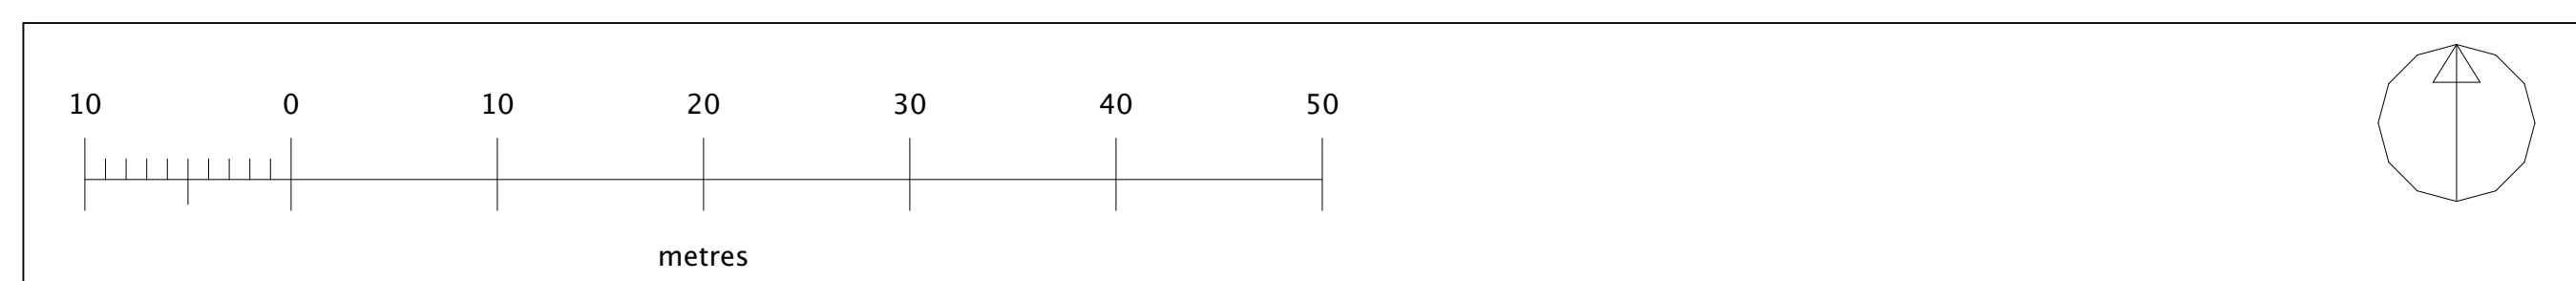

22/11/2019 Rev D: Bin Stores & cycle stores revised. MD  
 17/10/2019 Rev C: Parking allocation updated. MD  
 26/03/2019 Rev B: Site Public Footpath indicated. MD  
 26/03/2019 Rev A: Site Boundary Revised based on DPA comment. MD

Do not scale for construction purposes. All dimensions to be checked on site prior to commencement of work.

**Jewitt and Wilkie architects**

38 New City Road  
 Glasgow - G4 9JT  
 0141 552 6929  
 info@jwarchitects.co.uk  
 www.jwarchitects.co.uk

JOB TITLE  
**Old Sneddon Street for Nixon Blue Ltd**

DRAWING TITLE  
**Development Plan Approval**

SCALE: 1:350 DATE:  
 DRAWN BY: CHECKED BY:  
 DRAWING NO: REV:

**2485/TD/901/D**