



REVISIONS				RISK REGISTER		NOTES	LEGEND				Construction							
Rev	Date	By	Notes	No.	Date	Description												
--	30.04.18	AM	Initial Issue.				<div><div>DO NOT SCALE</div><div>The Contractor must check &amp; verify all Site &amp; Building Dimensions, Levels &amp; Sewer Inverts at DCM's before commencing work. This Drawing must be read with the NBS Contract Specification and any related Structural Engineer or Specialist Contractors Drawings.</div><div>COPYRIGHT:</div><div>The information contained on this drawing is the sole copyright of anderson bell + christie &amp; may not be reproduced without express written permission. Anderson Bell Christie Architect's License number for copy or display of OS Data is LIG0388.</div></div> <div><div>The Development registered under title GLA232332 and plots 53 to 63 within have been DPA approved by:</div><div>Craig McFadden - 22 December 2019</div><div>Craig McFadden ( DPA Officer)</div></div> <div><div>0</div><div>10m</div><div>20m</div><div>30m</div><div>40m</div><div>50m</div><div>60m</div><div>70m</div></div>				<div><div>Site Boundary</div><div>Road / Pavement (grey)</div><div>Allocated Parking Spaces (turquoise)</div><div>Non-Allocated Parking Spaces (dark blue)</div><div>Front Garden Area (grass / hedge) (light green)</div><div>Development Common Part (magenta)</div><div>Substation (orange)</div></div> <div><div>Houses (yellow)</div><div>Flats - Block 1 (pink)</div><div>Flats - Block 2 (light blue)</div><div>Flats - Block 3 (burgandy)</div><div>Flats - Block 4 (brown)</div><div>Flats - Block 5 (dark green)</div><div>SUDS Drainage (red hatch)</div><div>Linear Park (blue hatch)</div></div>				<div><div>Project</div><div>Laurieston Phase 2</div></div> <div><div>Client</div><div>Urban Union Ltd</div></div> <div><div>Drawing</div><div>Proposed MDOC Plan</div></div> <div><div>Job No.</div><div>1118</div><div>Dwg No.</div><div>AL(0)046</div><div>Rev.</div><div>G</div></div> <div><div>Scale</div><div>1:700</div><div>Sheet</div><div>A3</div><div>Scale</div><div></div><div>Sheet</div><div></div><div>Scale</div><div></div><div>Sheet</div><div></div></div> <div><div>Drawn by</div><div>AM</div><div>Date Created</div><div>30/04/2018</div><div>Checked by</div><div>MS</div></div> <div><div>anderson bell + christie</div><div>architects</div><div>382 Great Western Road</div><div>Glasgow G4 9HT</div><div>T: (+44) 0141 339 1515</div><div>F: (+44) 0141 339 0505</div><div>E: gen@andersonbellchristie.com</div><div>W: www.andersonbellchristie.com</div></div> <div><div>CAD Ref.</div><div></div></div>			
A	20.06.18	MM	Boundary to Linear Park clarified. Colour descriptions added to Legend															
B	28.06.18	MS	Substation hatched in orange															
C	06.07.18	MS	Substation + Park hatching clarified															
D	11.07.18	MM	Boundary changed to solid line. Overlapping boundaries to Linear Park clarified. Cross hatch to disabled parking bays removed. Lines removed from inside western edge of Green Linear Park															
E	11.07.18	MM	Coloured boundaries removed from all hatch areas. Top edge of Green Linear Park shown.															
F	12.07.18	MM	Scale of drawing changed to show northern extent of Green Linear Park.															
G	12.07.18	MM	Scale of drawing reverted to original. Green Linear Park removed.															

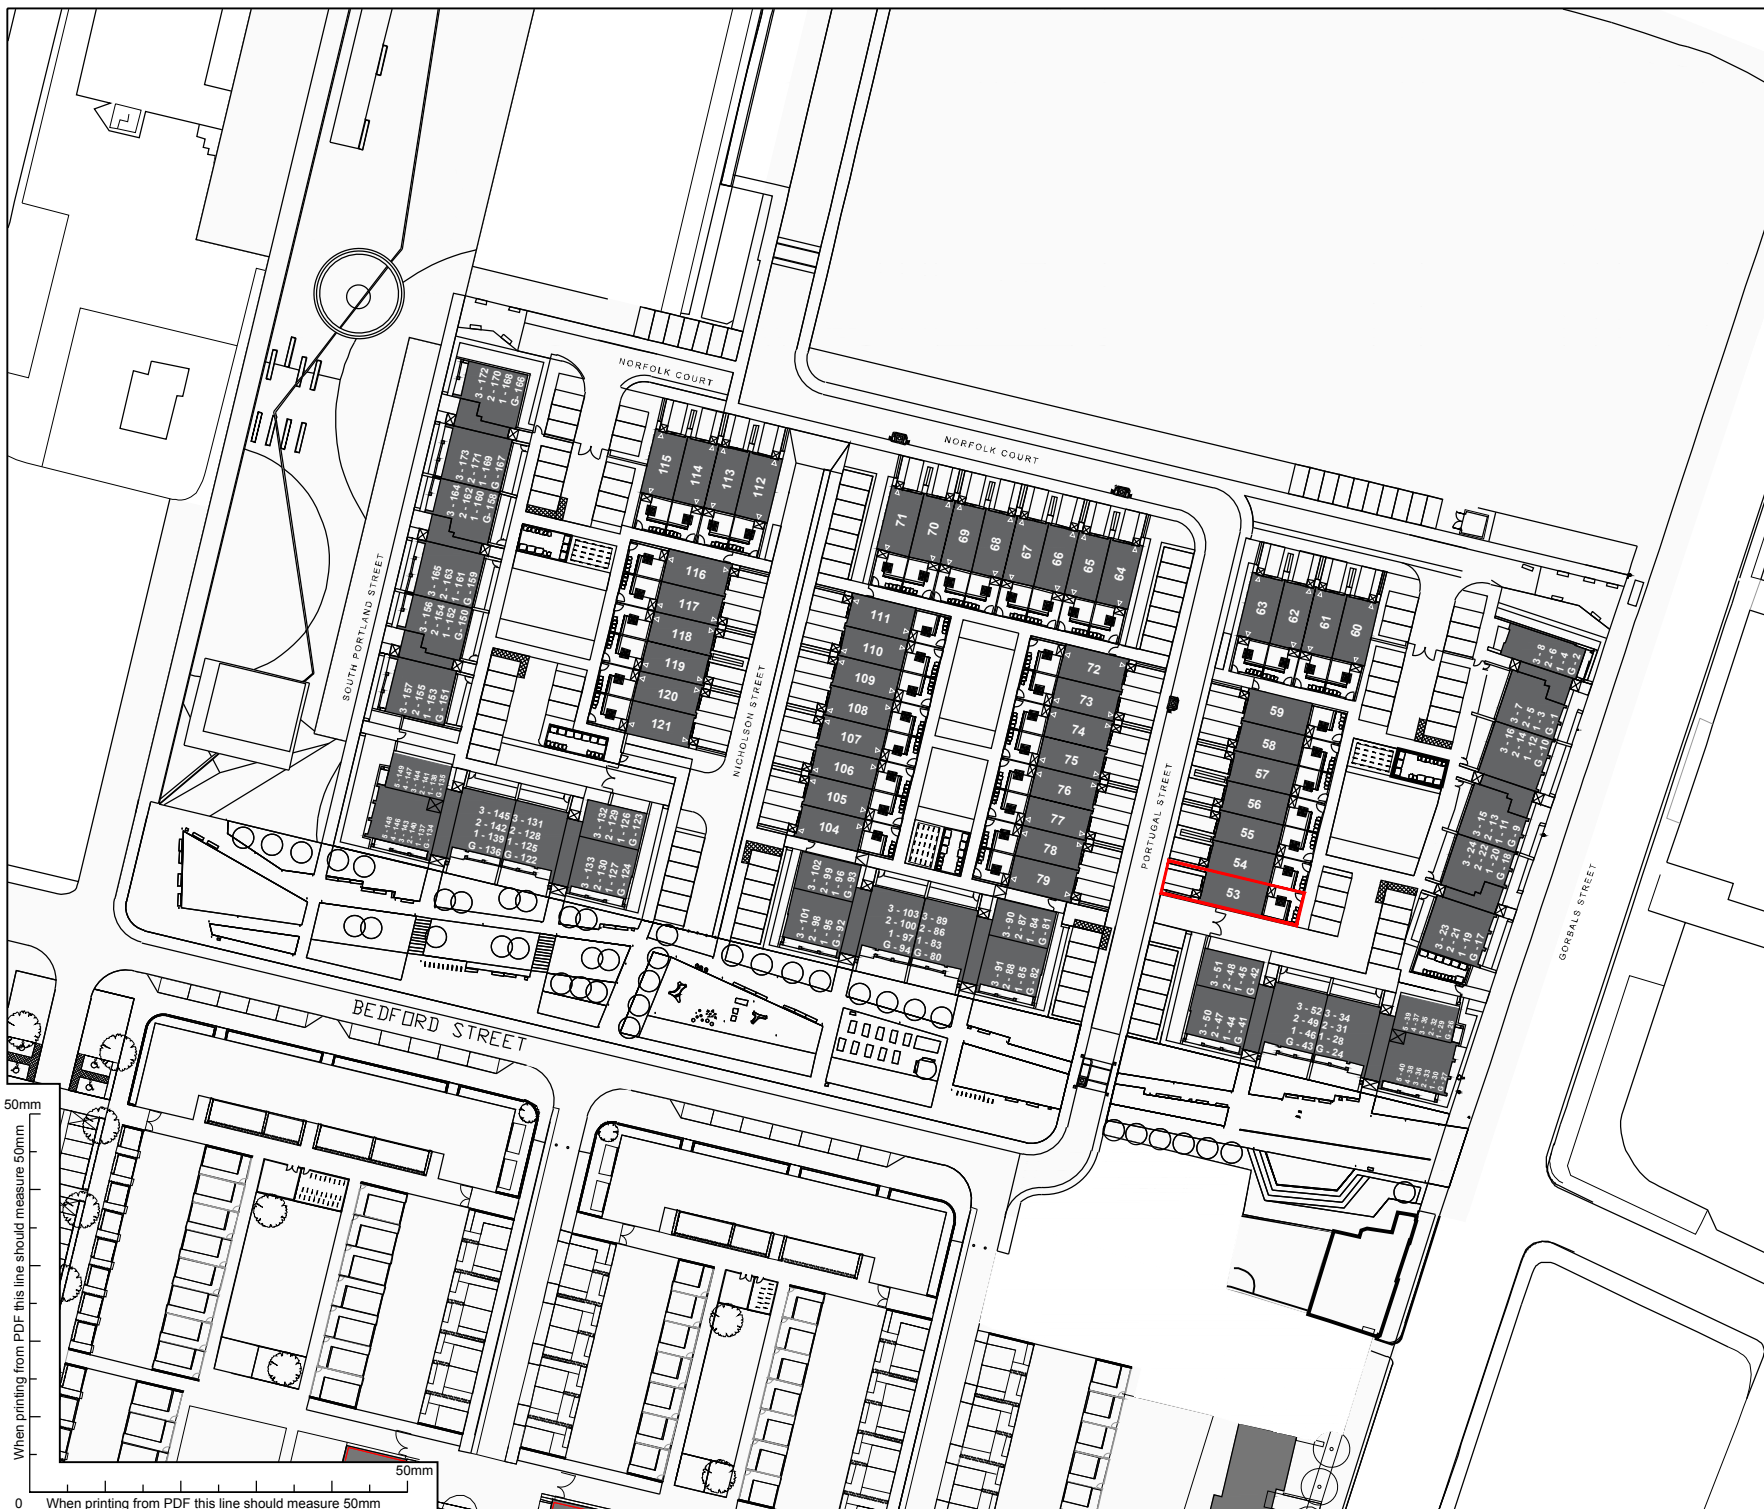

When printing from PDF this line should measure 50mm

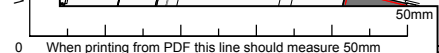

Rev	Date	By	Notes
—	11.07.18	AH	Initial Issue.
A	07.08.18	CM	Title updates to solicitors comments

RISK REGISTER		
No.	Date	Description

**NOTES**

Title Boundary

0 20M

**DISCLAIMER:**  
This drawing represents the architects, **anderson bell + christie's**, interpretation of the Title Deed, and is subject to approval by the relevant Solicitor's.

**DO NOT SCALE**  
The Contractor must check & verify all Site & Building Dimensions, Levels & Sewer Inverts at DCM's before commencing work.

This Drawing must be read with the NBS Contract Specification and any related Structural Engineer or Specialist Contractors Drawings.

**COPYRIGHT:**  
The information contained on this drawing is the sole copyright of anderson bell + christie & may not be reproduced without express written permission.

Anderson Bell Christie Architect's License number for copy or display of OS Data is LIG0388.

**INFORMATION**

Project  
Laurieston Phase 2

Client  
Urban Union Ltd

Drawing  
Title Deed Plan - Plot 53  
113 Portugal Street, Glasgow, G5 9AR

Job No.	Dwg No.	Rev.
<b>1118</b>	<b>TD(0)053</b>	<b>A</b>

Scale	Sheet	Scale	Sheet	Scale	Sheet
1:1250	A4				

Drawn by	Date Created	Checked by
CM	10/08/18	CM

**anderson bell + christie**  
architects

382 Great Western Road  
Glasgow G4 9HT  
T: (+44) 0141 339 1515  
F: (+44) 0141 339 0505  
E: gen@andersonbellchristie.com  
W: www.andersonbellchristie.com

CAD Ref.








Rev	Date	By	Notes
—	11.07.18	AH	Initial Issue.
A	07.08.18	CM	Title updates to solicitors comments

RISK REGISTER		
No.	Date	Description

**NOTES**

 Title Boundary

 0 20M



**DISCLAIMER:**  
This drawing represents the architects, **anderson bell + christie's**, interpretation of the Title Deed, and is subject to approval by the relevant Solicitor's.

**DO NOT SCALE**  
The Contractor must check & verify all Site & Building Dimensions, Levels & Sewer Inverts at DCM's before commencing work.

This Drawing must be read with the NBS Contract Specification and any related Structural Engineer or Specialist Contractors Drawings.

**COPYRIGHT:**  
The information contained on this drawing is the sole copyright of anderson bell + christie & may not be reproduced without express written permission.

Anderson Bell Christie Architect's License number for copy or display of OS Data is LIG0388.

**INFORMATION**

Project  
Laurieston Phase 2

Client  
Urban Union Ltd

Drawing  
Title Deed Plan - Plot 54  
111 Portugal Street, Glasgow, G5 9AR

Job No.	Dwg No.	Rev.
<b>1118</b>	<b>TD(0)054</b>	<b>A</b>

Scale	Sheet	Scale	Sheet	Scale	Sheet
1:1250	A4				

Drawn by	Date Created	Checked by
CM	10/08/18	CM

**anderson bell + christie**  
architects

382 Great Western Road  
Glasgow G4 9HT  
T: (+44) 0141 339 1515  
F: (+44) 0141 339 0505  
E: gen@andersonbellchristie.com  
W: www.andersonbellchristie.com

CAD Ref.




When printing from PDF this line should measure 50mm


50mm  
When printing from PDF this line should measure 50mm


Rev	Date	By	Notes
—	11.07.18	AH	Initial Issue.
A	07.08.18	CM	Title updates to solicitors comments

RISK REGISTER		
No.	Date	Description

**NOTES**

 Title Boundary

 0 20M



**DISCLAIMER:**  
This drawing represents the architects, **anderson bell + christie's**, interpretation of the Title Deed, and is subject to approval by the relevant Solicitor's.

**DO NOT SCALE**  
The Contractor must check & verify all Site & Building Dimensions, Levels & Sewer Inverts at DCM's before commencing work.

This Drawing must be read with the NBS Contract Specification and any related Structural Engineer or Specialist Contractors Drawings.

**COPYRIGHT:**  
The information contained on this drawing is the sole copyright of anderson bell + christie & may not be reproduced without express written permission.

Anderson Bell Christie Architect's License number for copy or display of OS Data is LIG0388.

**INFORMATION**

Project  
Laurieston Phase 2

Client  
Urban Union Ltd

Drawing  
Title Deed Plan - Plot 55  
109 Portugal Street, Glasgow, G5 9AR

Job No.	Dwg No.	Rev.
<b>1118</b>	<b>TD(0)055</b>	<b>A</b>

Scale	Sheet	Scale	Sheet	Scale	Sheet
1:1250	A4				


Drawn by	Date Created	Checked by
CM	10/08/18	CM

**anderson bell + christie**  
architects

382 Great Western Road  
Glasgow G4 9HT  
T: (+44) 0141 339 1515  
F: (+44) 0141 339 0505  
E: gen@andersonbellchristie.com  
W: www.andersonbellchristie.com

CAD Ref.



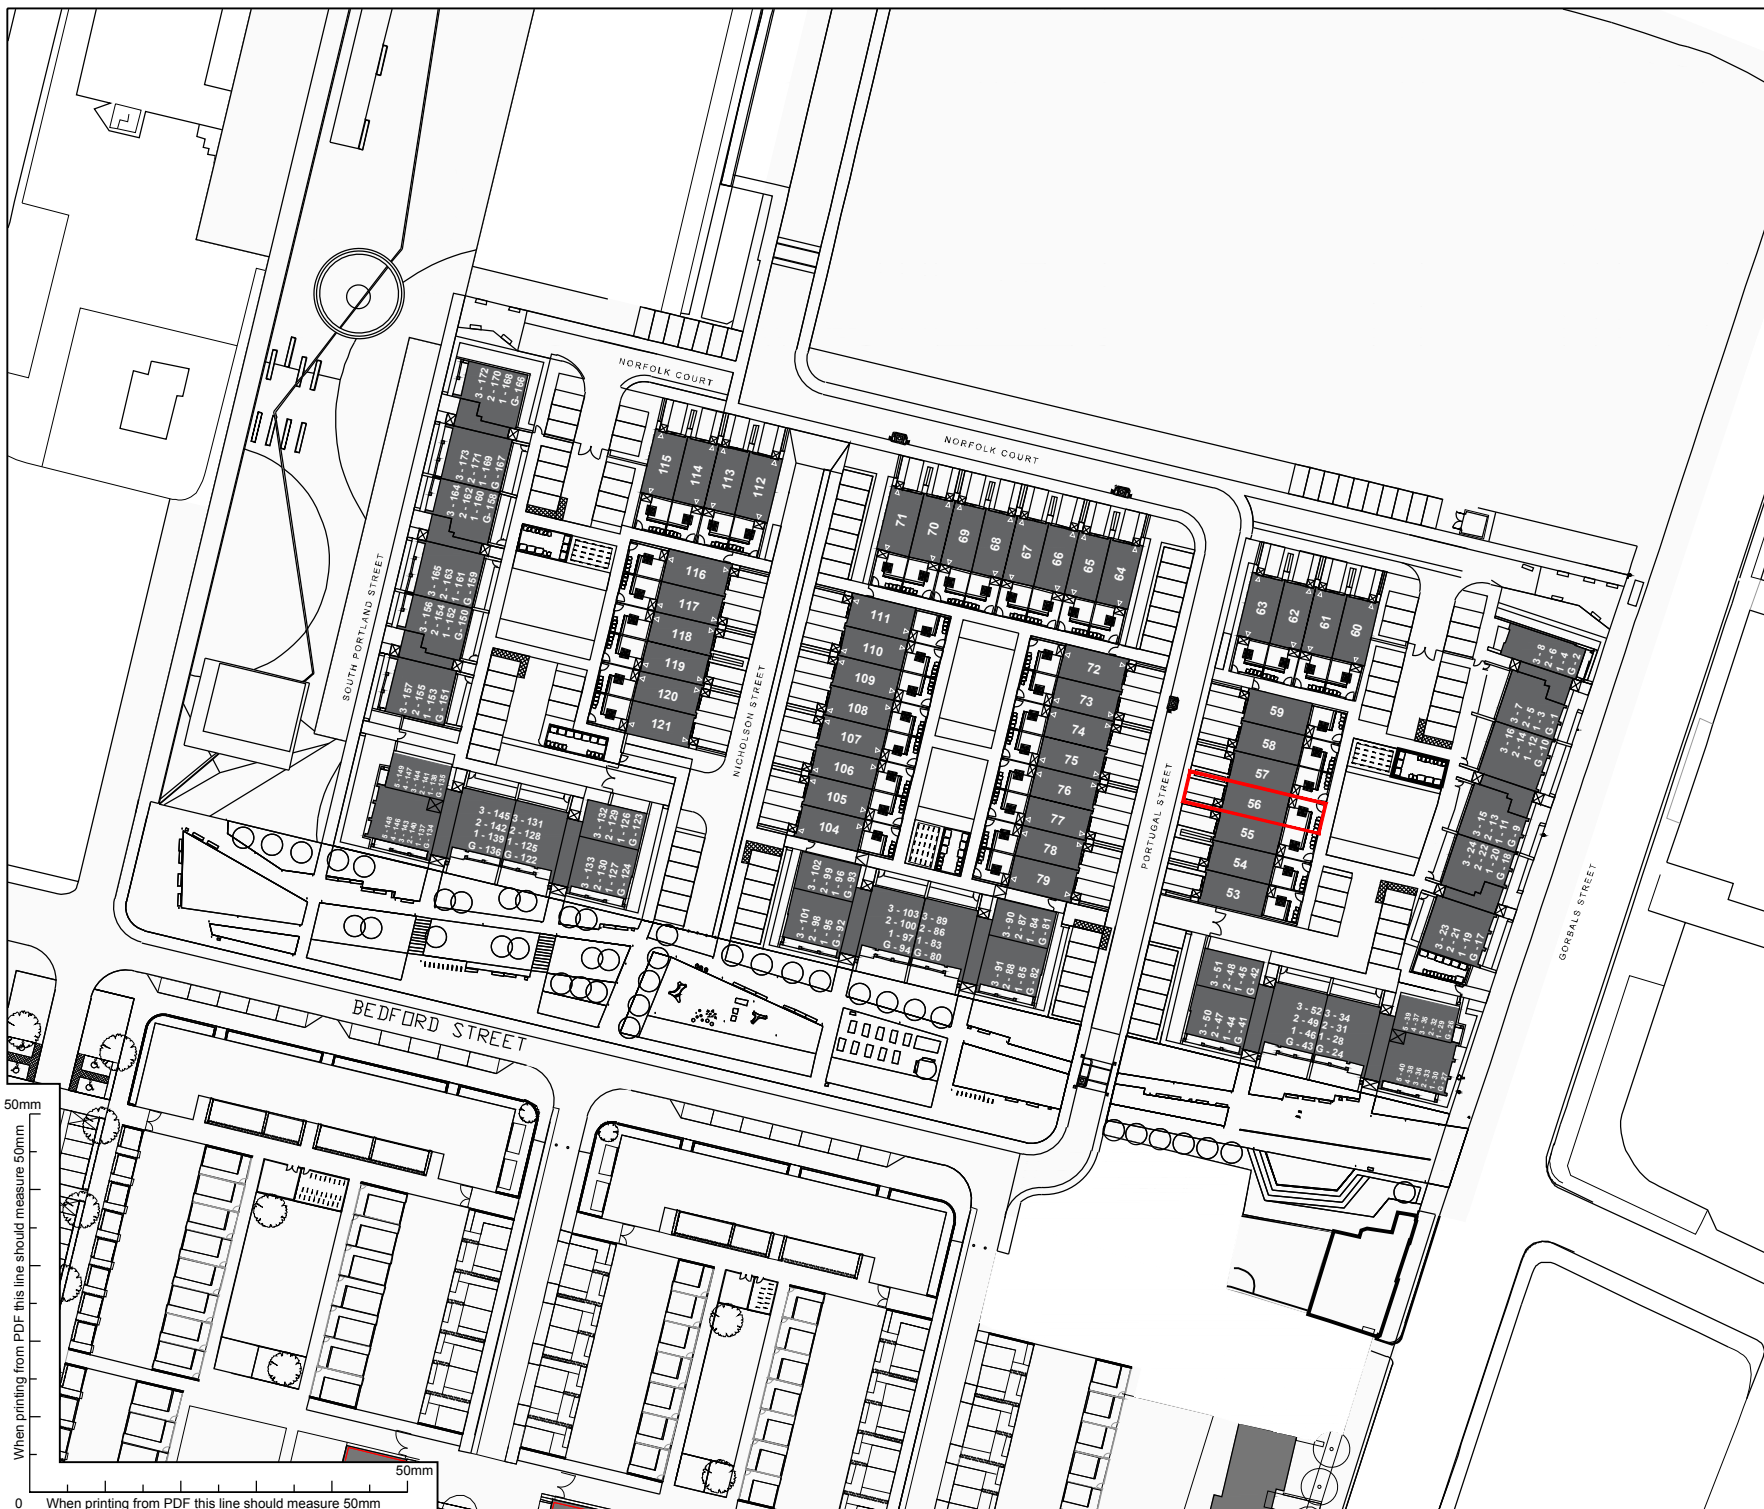




Rev	Date	By	Notes
—	11.07.18	AH	Initial Issue.
A	07.08.18	CM	Title updates to solicitors comments

RISK REGISTER		
No.	Date	Description

**NOTES**

 Title Boundary

 0 20M



**DISCLAIMER:**  
This drawing represents the architects, **anderson bell + christie's**, interpretation of the Title Deed, and is subject to approval by the relevant Solicitor's.

**DO NOT SCALE**  
The Contractor must check & verify all Site & Building Dimensions, Levels & Sewer Inverts at DCM's before commencing work.

This Drawing must be read with the NBS Contract Specification and any related Structural Engineer or Specialist Contractors Drawings.

**COPYRIGHT:**  
The information contained on this drawing is the sole copyright of anderson bell + christie & may not be reproduced without express written permission.

Anderson Bell Christie Architect's License number for copy or display of OS Data is LIG0388.


## INFORMATION

Project Laurieston Phase 2		
Client Urban Union Ltd		
Drawing Title Deed Plan - Plot 56 107 Portugal Street, Glasgow, G5 9AR		
Job No. <b>1118</b>	Dwg No. <b>TD(0)056</b>	Rev. <b>A</b>
Scale 1:1250	Sheet A4	Scale Sheet
Drawn by CM	Date Created 10/08/18	Checked by CM

**anderson bell + christie**  
architects

382 Great Western Road  
Glasgow G4 9HT  
T: (+44) 0141 339 1515  
F: (+44) 0141 339 0505  
E: [gen@andersonbellchristie.com](mailto:gen@andersonbellchristie.com)  
W: [www.andersonbellchristie.com](http://www.andersonbellchristie.com)

CAD Ref.

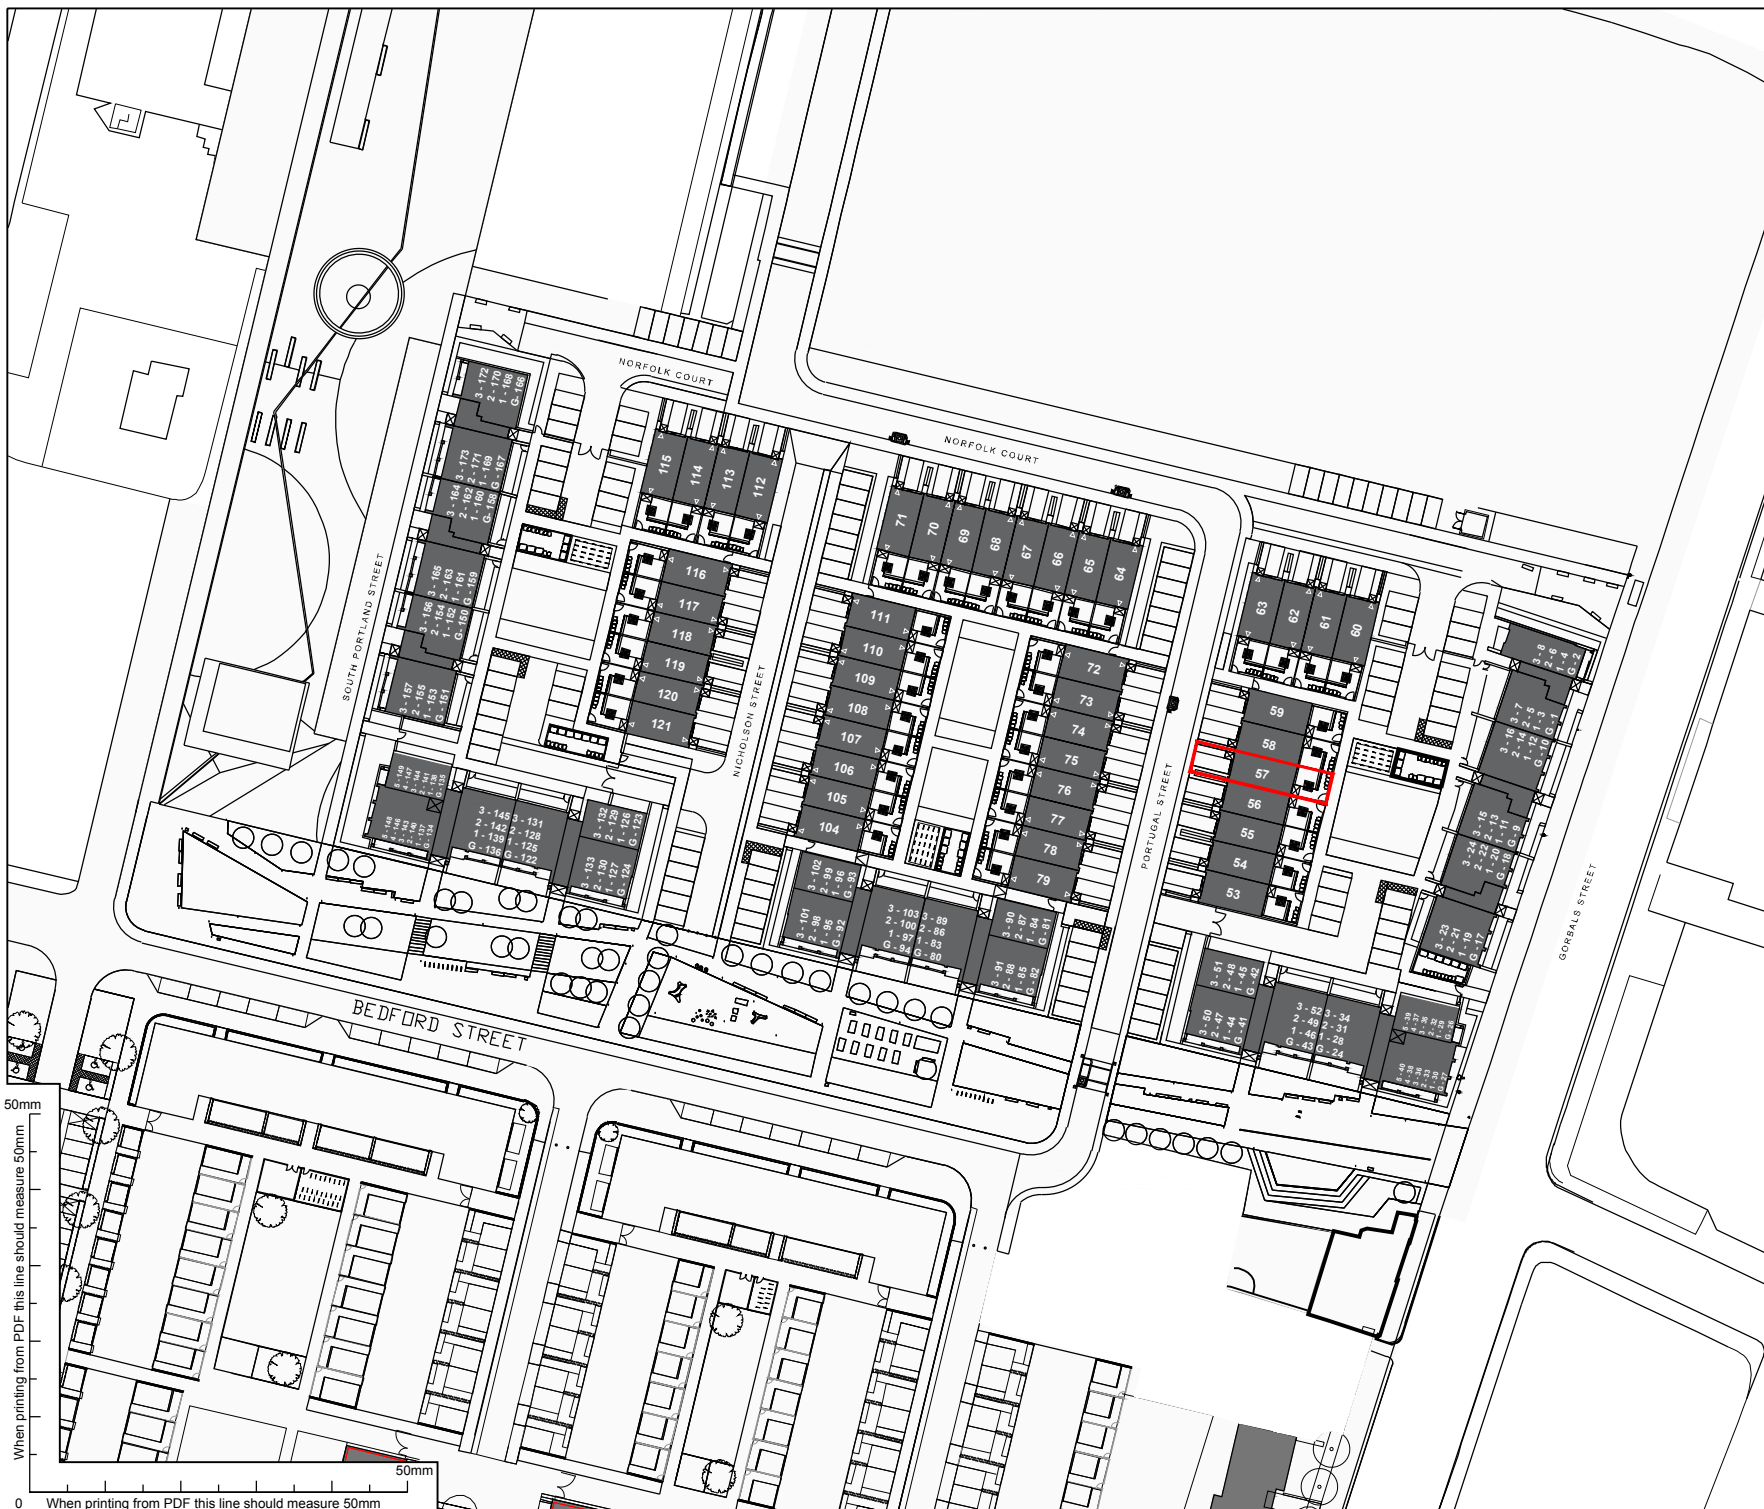

Rev	Date	By	Notes
—	11.07.18	AH	Initial Issue.
A	07.08.18	CM	Title updates to solicitors comments

RISK REGISTER		
No.	Date	Description

**NOTES**

Title Boundary

0 20M

**DISCLAIMER:**  
This drawing represents the architects, **anderson bell + christie's**, interpretation of the Title Deed, and is subject to approval by the relevant Solicitor's.

**DO NOT SCALE**  
The Contractor must check & verify all Site & Building Dimensions, Levels & Sewer Inverts at DCM's before commencing work.

This Drawing must be read with the NBS Contract Specification and any related Structural Engineer or Specialist Contractors Drawings.

**COPYRIGHT:**  
The information contained on this drawing is the sole copyright of anderson bell + christie & may not be reproduced without express written permission.

Anderson Bell Christie Architect's License number for copy or display of OS Data is LIG0388.

## INFORMATION

Project  
Laurieston Phase 2

Client  
Urban Union Ltd

Drawing  
Title Deed Plan - Plot 57  
105 Portugal Street, Glasgow, G5 9AR

Job No.	Dwg No.	Rev.
1118	TD(0)057	A

Scale	Sheet	Scale	Sheet	Scale	Sheet
1:1250	A4				


Drawn by	Date Created	Checked by
CM	10/08/18	CM

**anderson bell + christie**  
architects

382 Great Western Road  
Glasgow G4 9HT  
T: (+44) 0141 339 1515  
F: (+44) 0141 339 0505  
E: gen@andersonbellchristie.com  
W: www.andersonbellchristie.com

CAD Ref.



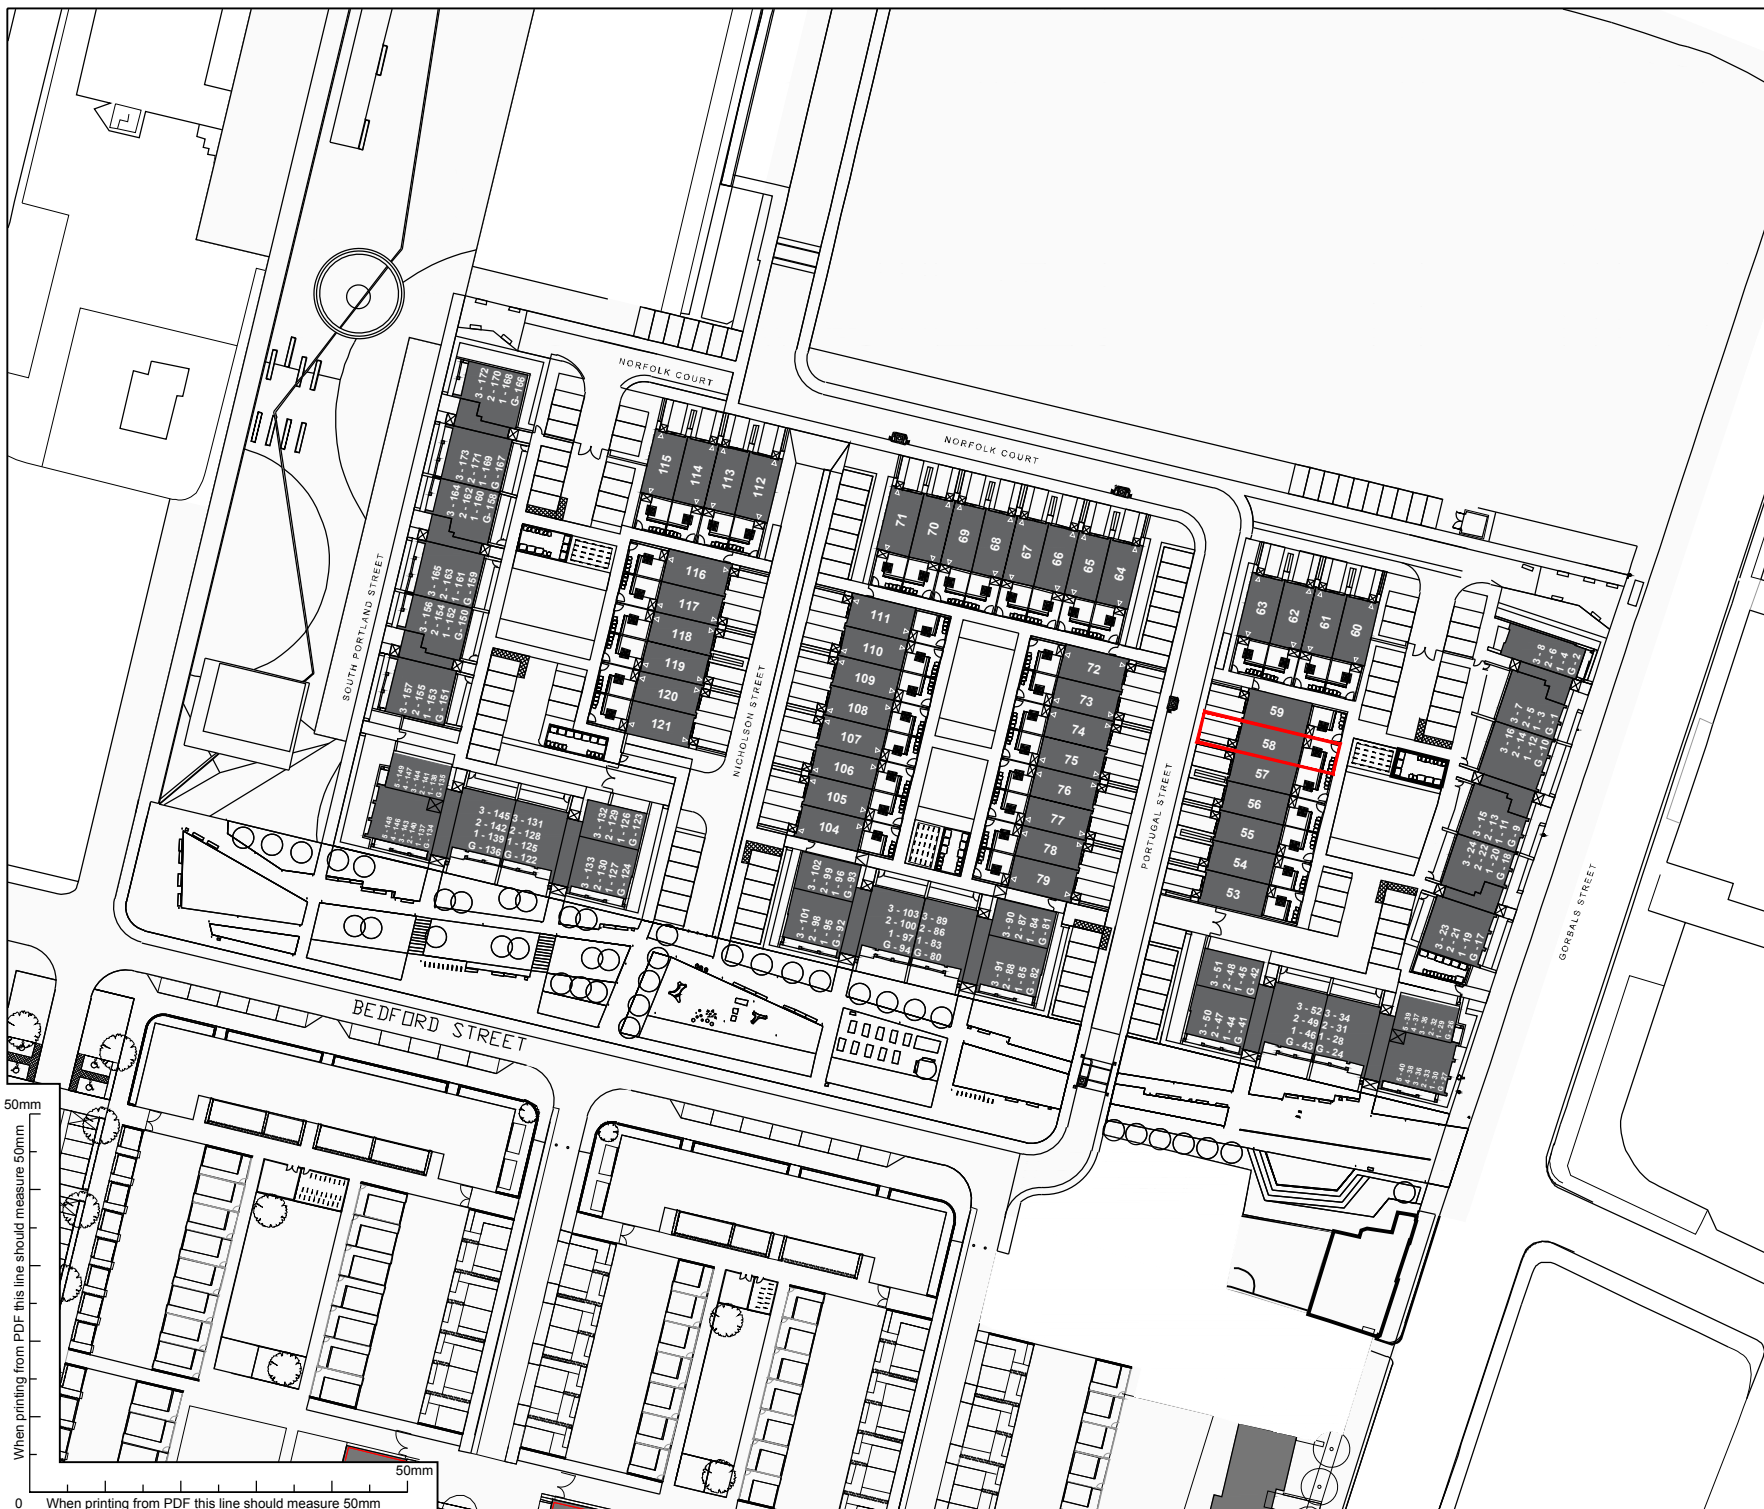




Rev	Date	By	Notes
—	11.07.18	AH	Initial Issue.
A	07.08.18	CM	Title updates to solicitors comments

RISK REGISTER		
No.	Date	Description

**NOTES**

 Title Boundary

 0 20M



**DISCLAIMER:**  
This drawing represents the architects, **anderson bell + christie's**, interpretation of the Title Deed, and is subject to approval by the relevant Solicitor's.

**DO NOT SCALE**  
The Contractor must check & verify all Site & Building Dimensions, Levels & Sewer Inverts at DCM's before commencing work.

This Drawing must be read with the NBS Contract Specification and any related Structural Engineer or Specialist Contractors Drawings.

**COPYRIGHT:**  
The information contained on this drawing is the sole copyright of anderson bell + christie & may not be reproduced without express written permission.

Anderson Bell Christie Architect's License number for copy or display of OS Data is LIG0388.

## INFORMATION


Project Laurieston Phase 2		
Client Urban Union Ltd		
Drawing Title Deed Plan - Plot 58 103 Portugal Street, Glasgow, G5 9AR		
Job No. <b>1118</b>	Dwg No. <b>TD(0)058</b>	Rev. <b>A</b>
Scale 1:1250	Sheet A4	Scale Sheet
Drawn by CM	Date Created 10/08/18	Checked by CM


**anderson bell + christie**  
architects

382 Great Western Road  
Glasgow G4 9HT  
T: (+44) 0141 339 1515  
F: (+44) 0141 339 0505  
E: [gen@andersonbellchristie.com](mailto:gen@andersonbellchristie.com)  
W: [www.andersonbellchristie.com](http://www.andersonbellchristie.com)

CAD Ref.

When printing from PDF this line should measure 50mm

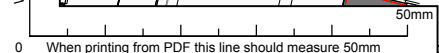

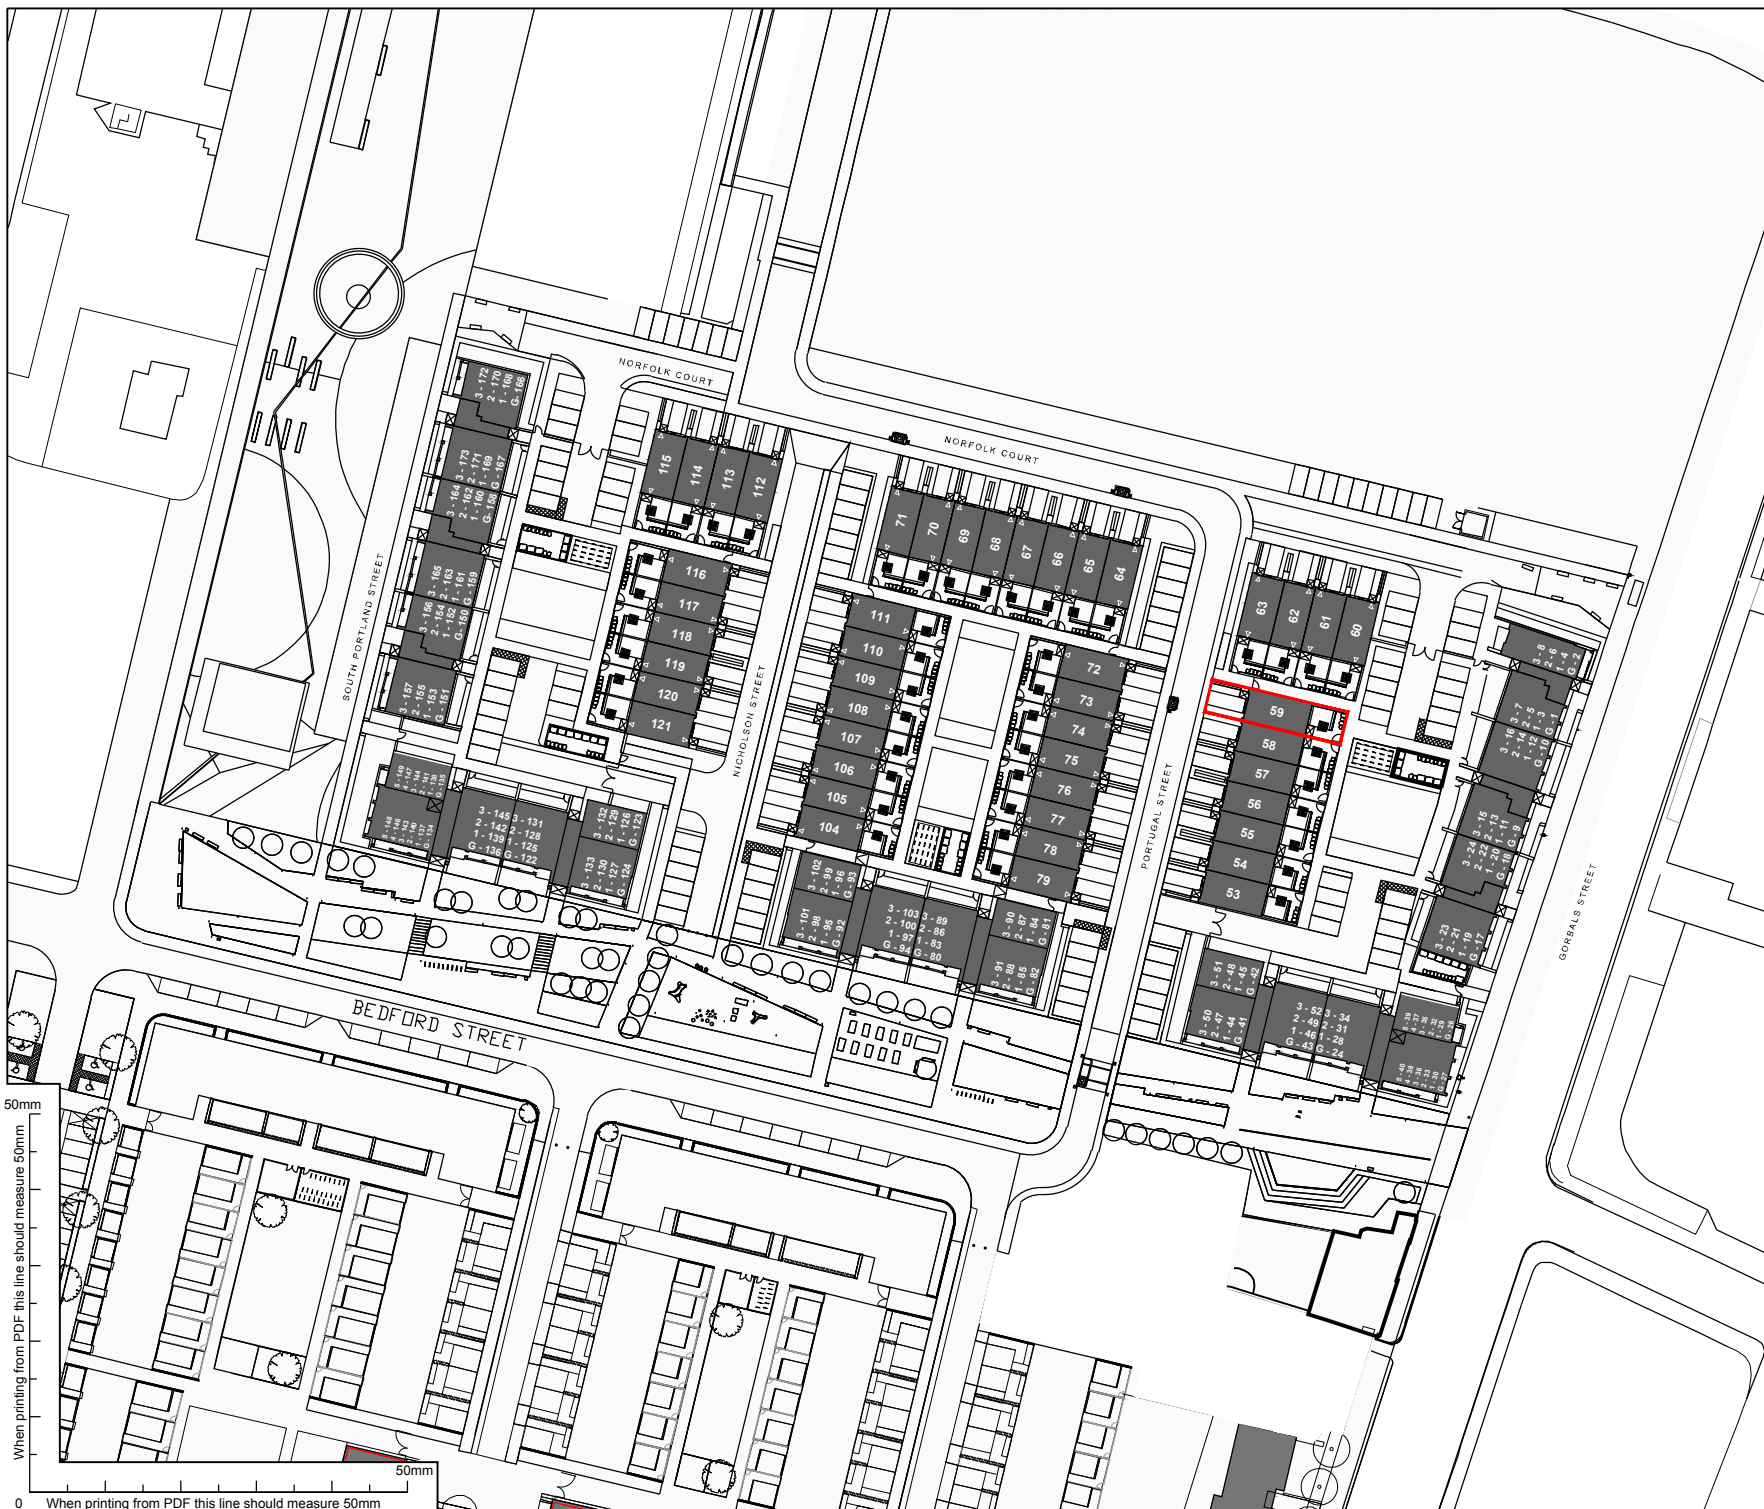




Rev	Date	By	Notes
—	11.07.18	AH	Initial Issue.
A	07.08.18	CM	Title updates to solicitors comments

RISK REGISTER		
No.	Date	Description

NOTES

 Title Boundary

 0 20M



DISCLAIMER:

This drawing represents the architects, **anderson bell + christie's**, interpretation of the Title Deed, and is subject to approval by the relevant Solicitor's.

**DO NOT SCALE**

The Contractor must check & verify all Site & Building Dimensions, Levels & Sewer Inverts at DCM's before commencing work.

This Drawing must be read with the NBS Contract Specification and any related Structural Engineer or Specialist Contractors Drawings.

**COPYRIGHT:**

The information contained on this drawing is the sole copyright of anderson bell + christie & may not be reproduced without express written permission.

Anderson Bell Christie Architect's License number for copy or display of OS Data is LIG0388.

## INFORMATION

Project  
Laurieston Phase 2

Client  
Urban Union Ltd

Drawing  
Title Deed Plan - Plot 59  
101 Portugal Street, Glasgow, G5 9AR

Job No.	Dwg No.	Rev.
1118	TD(0)059	A

Scale	Sheet	Scale	Sheet	Scale	Sheet
1:1250	A4				

Drawn by	Date Created	Checked by
CM	10/08/18	CM

**anderson bell + christie**  
architects

382 Great Western Road  
Glasgow G4 9HT  
T: (+44) 0141 339 1515  
F: (+44) 0141 339 0505  
E: [gen@andersonbellchristie.com](mailto:gen@andersonbellchristie.com)  
W: [www.andersonbellchristie.com](http://www.andersonbellchristie.com)

CAD Ref.








Rev	Date	By	Notes
—	11.07.18	AH	Initial Issue.
A	07.08.18	CM	Title updates to solicitors comments

RISK REGISTER		
No.	Date	Description

**NOTES**

 Title Boundary

 0 20M



**DISCLAIMER:**  
This drawing represents the architects, **anderson bell + christie's**, interpretation of the Title Deed, and is subject to approval by the relevant Solicitor's.

**DO NOT SCALE**  
The Contractor must check & verify all Site & Building Dimensions, Levels & Sewer Inverts at DCM's before commencing work.

This Drawing must be read with the NBS Contract Specification and any related Structural Engineer or Specialist Contractors Drawings.

**COPYRIGHT:**  
The information contained on this drawing is the sole copyright of anderson bell + christie & may not be reproduced without express written permission.

Anderson Bell Christie Architect's License number for copy or display of OS Data is LIG0388.

**INFORMATION**

Project  
Laurieston Phase 2

Client  
Urban Union Ltd

Drawing  
Title Deed Plan - Plot 60  
32 Norfolk Court, Glasgow, G5 9AQ

Job No.	Dwg No.	Rev.
<b>1118</b>	<b>TD(0)060</b>	<b>A</b>

Scale	Sheet	Scale	Sheet	Scale	Sheet
1:1250	A4				

Drawn by	Date Created	Checked by
CM	10/08/18	CM


**anderson bell + christie**  
architects

382 Great Western Road  
Glasgow G4 9HT  
T: (+44) 0141 339 1515  
F: (+44) 0141 339 0505  
E: gen@andersonbellchristie.com  
W: www.andersonbellchristie.com

CAD Ref.





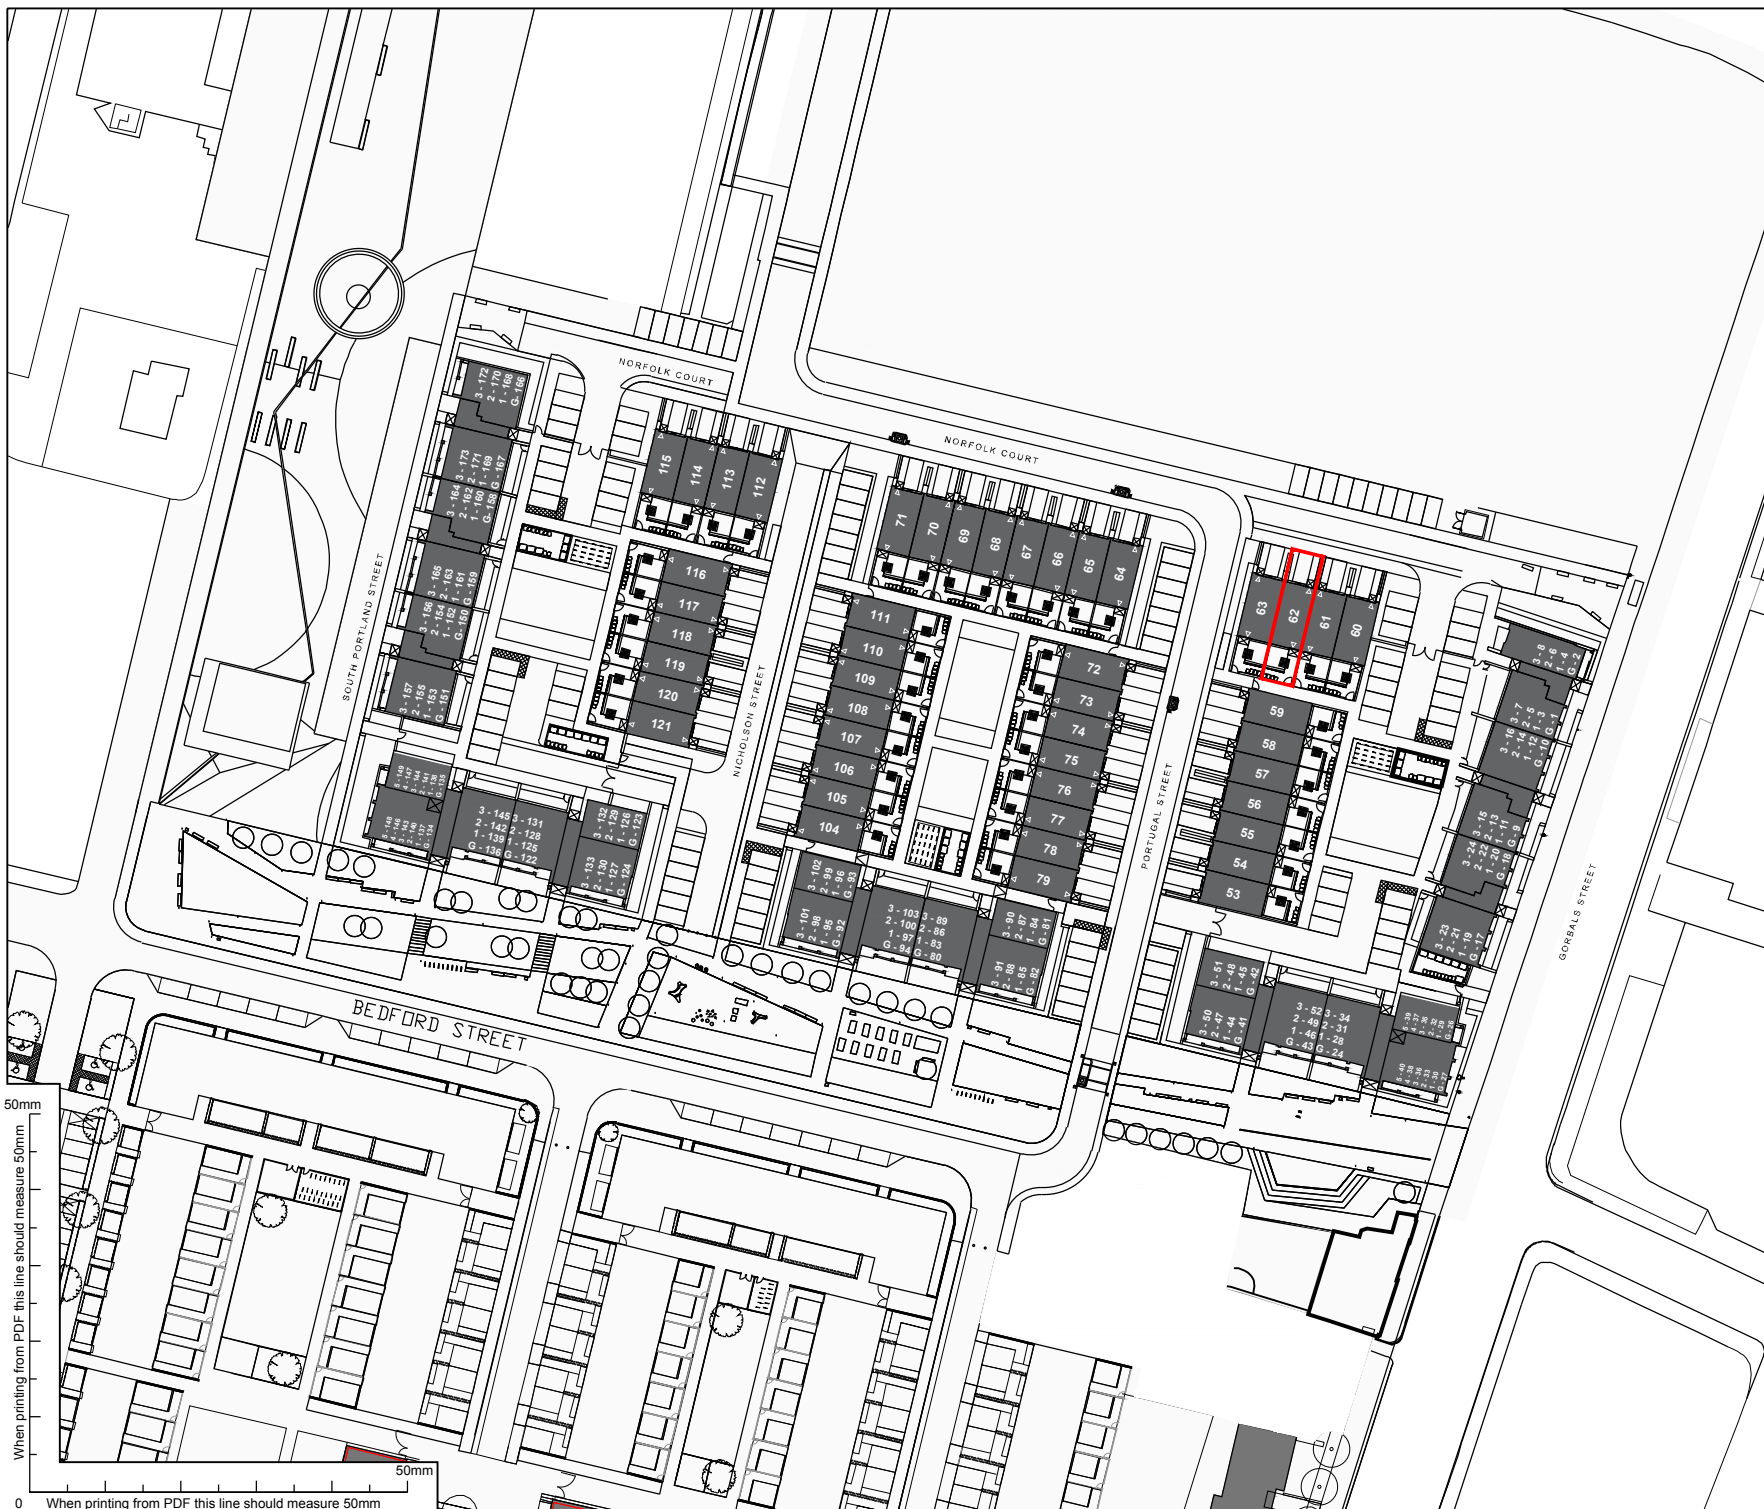

Rev	Date	By	Notes
—	11.07.18	AH	Initial Issue.
A	07.08.18	CM	Title updates to solicitors comments

RISK REGISTER		
No.	Date	Description

NOTES

— Title Boundary

0 20M

**DISCLAIMER:**  
This drawing represents the architects, **anderson bell + christie's**, interpretation of the Title Deed, and is subject to approval by the relevant Solicitor's.

**DO NOT SCALE**  
The Contractor must check & verify all Site & Building Dimensions, Levels & Sewer Inverts at DCM's before commencing work.

This Drawing must be read with the NBS Contract Specification and any related Structural Engineer or Specialist Contractors Drawings.

**COPYRIGHT:**  
The information contained on this drawing is the sole copyright of anderson bell + christie & may not be reproduced without express written permission.

Anderson Bell Christie Architect's License number for copy or display of OS Data is LIG0388.

## INFORMATION

Project  
Laurieston Phase 2

Client  
Urban Union Ltd

Drawing  
Title Deed Plan - Plot 62  
28 Norfolk Court, Glasgow, G5 9AQ

Job No.	Dwg No.	Rev.
1118	TD(0)062	A

Scale	Sheet	Scale	Sheet	Scale	Sheet
1:1250	A4				

Drawn by	Date Created	Checked by
CM	10/08/18	CM

**anderson bell + christie**  
architects

382 Great Western Road  
Glasgow G4 9HT  
T: (+44) 0141 339 1515  
F: (+44) 0141 339 0505  
E: [gen@andersonbellchristie.com](mailto:gen@andersonbellchristie.com)  
W: [www.andersonbellchristie.com](http://www.andersonbellchristie.com)


CAD Ref.





Rev	Date	By	Notes
—	11.07.18	AH	Initial Issue.
A	07.08.18	CM	Title updates to solicitors comments

RISK REGISTER		
No.	Date	Description

**NOTES**

 Title Boundary

 0 20M



**DISCLAIMER:**  
This drawing represents the architects, **anderson bell + christie's**, interpretation of the Title Deed, and is subject to approval by the relevant Solicitor's.

**DO NOT SCALE**  
The Contractor must check & verify all Site & Building Dimensions, Levels & Sewer Inverts at DCM's before commencing work.

This Drawing must be read with the NBS Contract Specification and any related Structural Engineer or Specialist Contractors Drawings.

**COPYRIGHT:**  
The information contained on this drawing is the sole copyright of anderson bell + christie & may not be reproduced without express written permission.

Anderson Bell Christie Architect's License number for copy or display of OS Data is LIG0388.

**INFORMATION**

Project  
Laurieston Phase 2

Client  
Urban Union Ltd

Drawing  
Title Deed Plan - Plot 63  
26 Norfolk Court, Glasgow, G5 9AQ

Job No.	Dwg No.	Rev.
<b>1118</b>	<b>TD(0)063</b>	<b>A</b>

Scale	Sheet	Scale	Sheet	Scale	Sheet
1:1250	A4				

Drawn by	Date Created	Checked by
CM	10/08/18	CM

**anderson bell + christie**  
architects

382 Great Western Road  
Glasgow G4 9HT  
T: (+44) 0141 339 1515  
F: (+44) 0141 339 0505  
E: gen@andersonbellchristie.com  
W: www.andersonbellchristie.com

CAD Ref.