

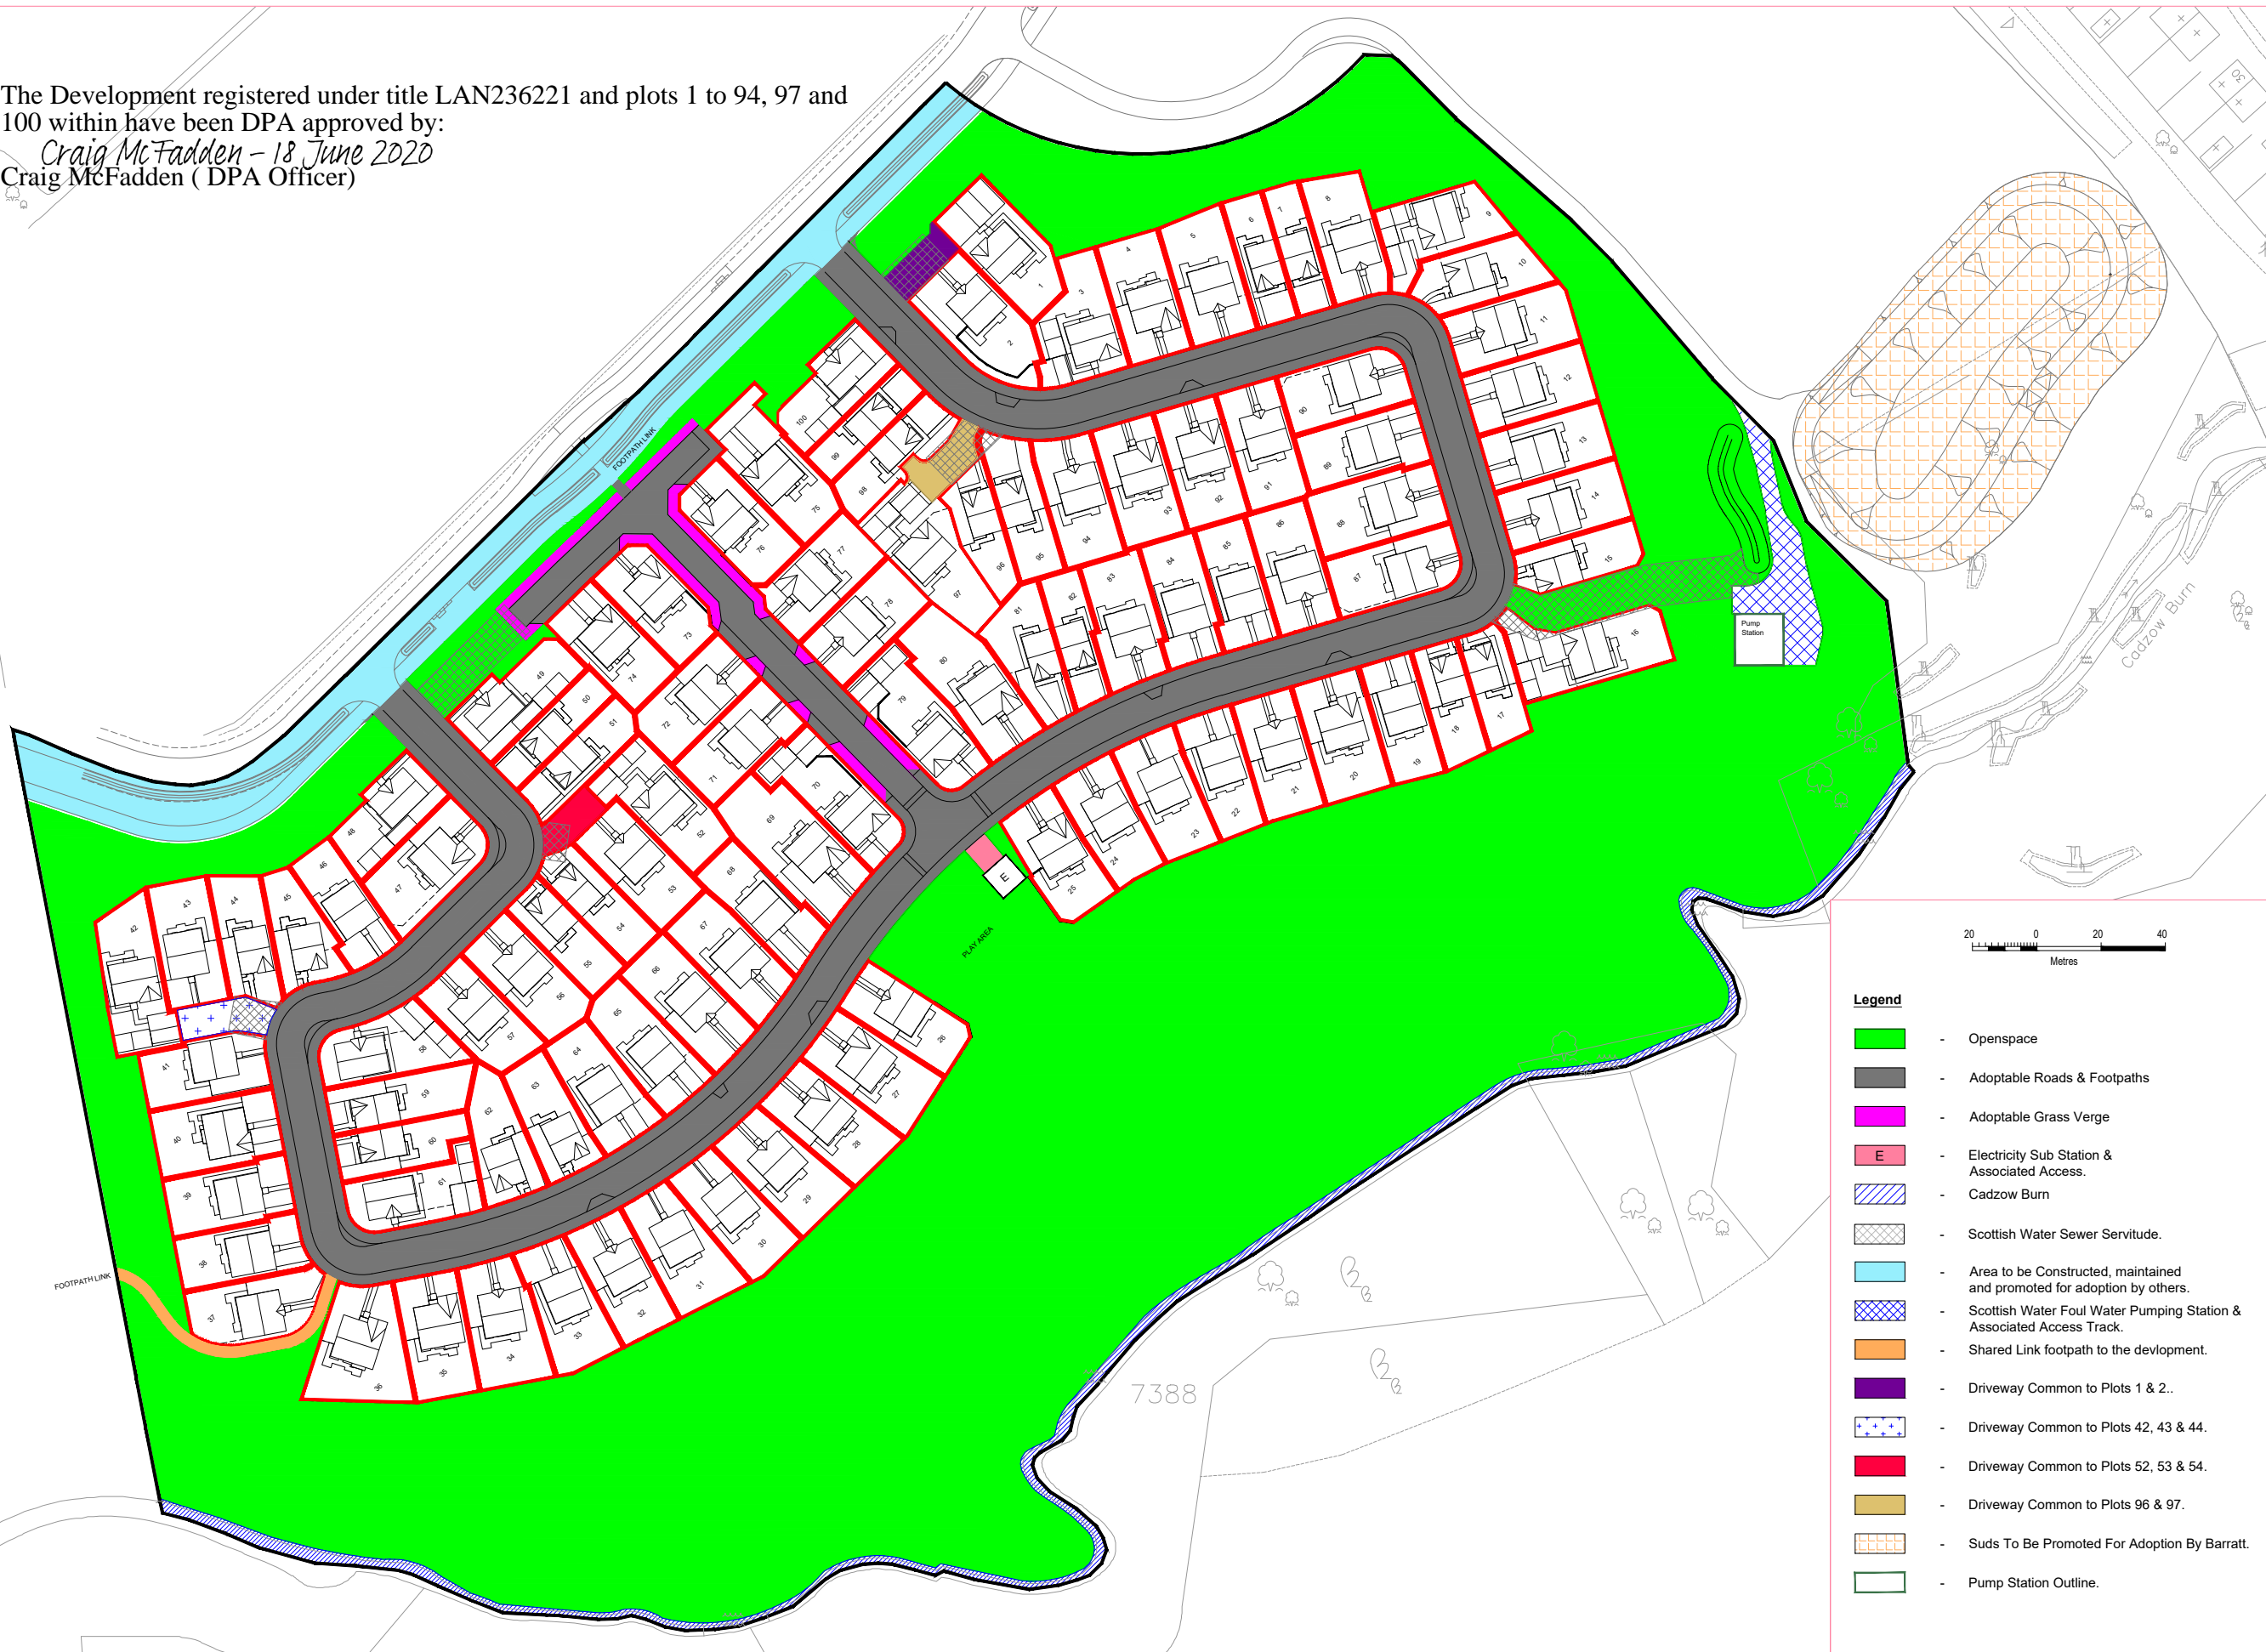


The Development registered under title LAN236221 and plots 1 to 94, 97 and 100 within have been DPA approved by:  
*Craig McFadden - 18 June 2020*  
 Craig McFadden ( DPA Officer)

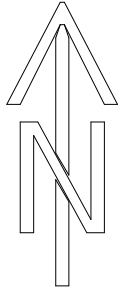

**Legend**

- Openspace
- Adoptable Roads & Footpaths
- Adoptable Grass Verge
- Electricity Sub Station & Associated Access.
- Cadzow Burn
- Scottish Water Sewer Servitude.
- Area to be Constructed, maintained and promoted for adoption by others.
- Scottish Water Foul Water Pumping Station & Associated Access Track.
- Shared Link footpath to the development.
- Driveway Common to Plots 1 & 2.
- Driveway Common to Plots 42, 43 & 44.
- Driveway Common to Plots 52, 53 & 54.
- Driveway Common to Plots 96 & 97.
- Suds To Be Promoted For Adoption By Barratt.
- Pump Station Outline.

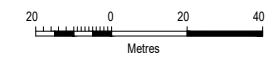

|     |   |          |    |         |
|-----|---|----------|----|---------|
| B   | Minor amendment to plots 69,71,72,51&52 | 13-03-20 | CH | GMok    |
| A   | Minor Amendment                         | 17-06-19 | CH | GMok    |
| REV | DETAILS                                 | DATE     | BY | CHKD BY |

**BARRATT HOMES**  
*built around you*

**DAVID WILSON HOMES**

Barratt Homes and David Wilson Homes are trading names of BWH Trading Limited. Registered in England. Registered Number 03018173. Registered Office: Barratt Homes, Cumbernauld Way, Forest Business Park, Gordon Hill, Cumbernauld, Lanarkshire G67 7JF.  
 Barratt Homes West Scotland and David Wilson Homes Scotland 7 Buchanan Gate, Cumbernauld Road, Stepps, Glasgow, G33 6FE  
 Tel : 0141 779 8300  
 Fax : 0141 779 8301  
 www.barratthomes.co.uk  
 www.dwh.co.uk

|   |  |
|---|--|
| DEVELOPMENT                                 |  |
| <b>Brackenhill View<br/>Hamilton</b>        |  |
| TITLE                                       |  |
| <b>Development Plan<br/>Approval Layout</b> |  |

|        |          |           |  |
|--------|----------|-----------|--|
| SCALES | 1:1250   | DRG. No.  |  |
| DATE   | 15-04-19 | H7289 DPA |  |

WARNING TO HOUSE PURCHASERS  
 PLEASE READ CAREFULLY  
 BUYERS ARE ADVISED THAT THIS IS A WORKING DRAWING AND IS NOT INTENDED TO BE TREATED AS A CONTRACTUAL DOCUMENT. IT IS SUBJECT TO ANY PARTICULAR CONDITIONS OF SALE AND TO THE STANDARD CONDITIONS OF SALE. THE CONTRACTOR SHALL BE RESPONSIBLE FOR OBTAINING ALL NECESSARY CONSENTS AND PERMISSIONS FROM THE LOCAL AUTHORITY AND OTHER RELEVANT AGENCIES. 