
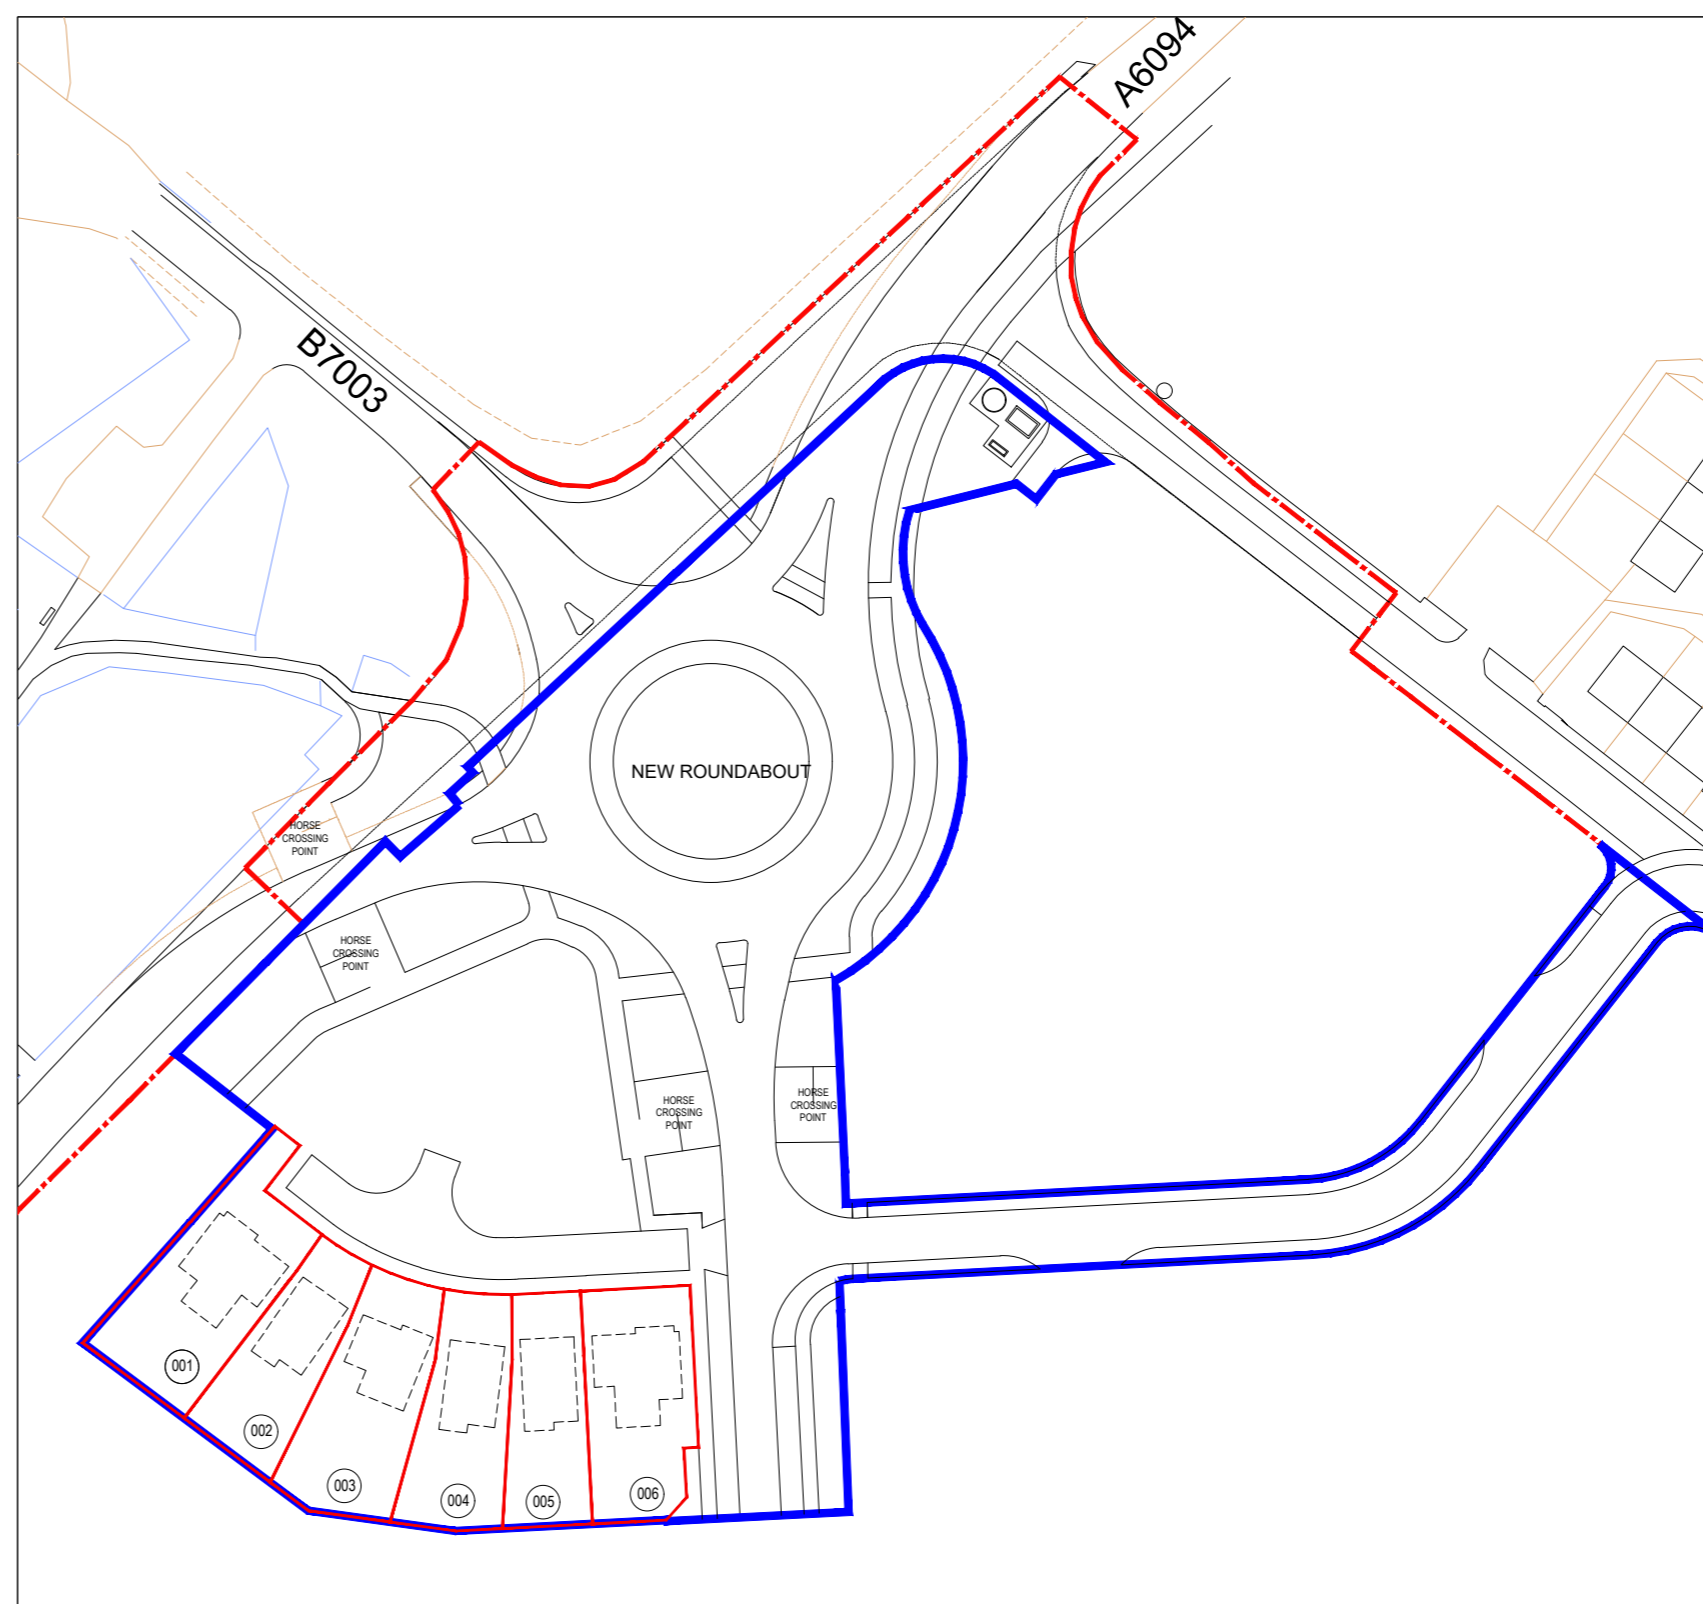
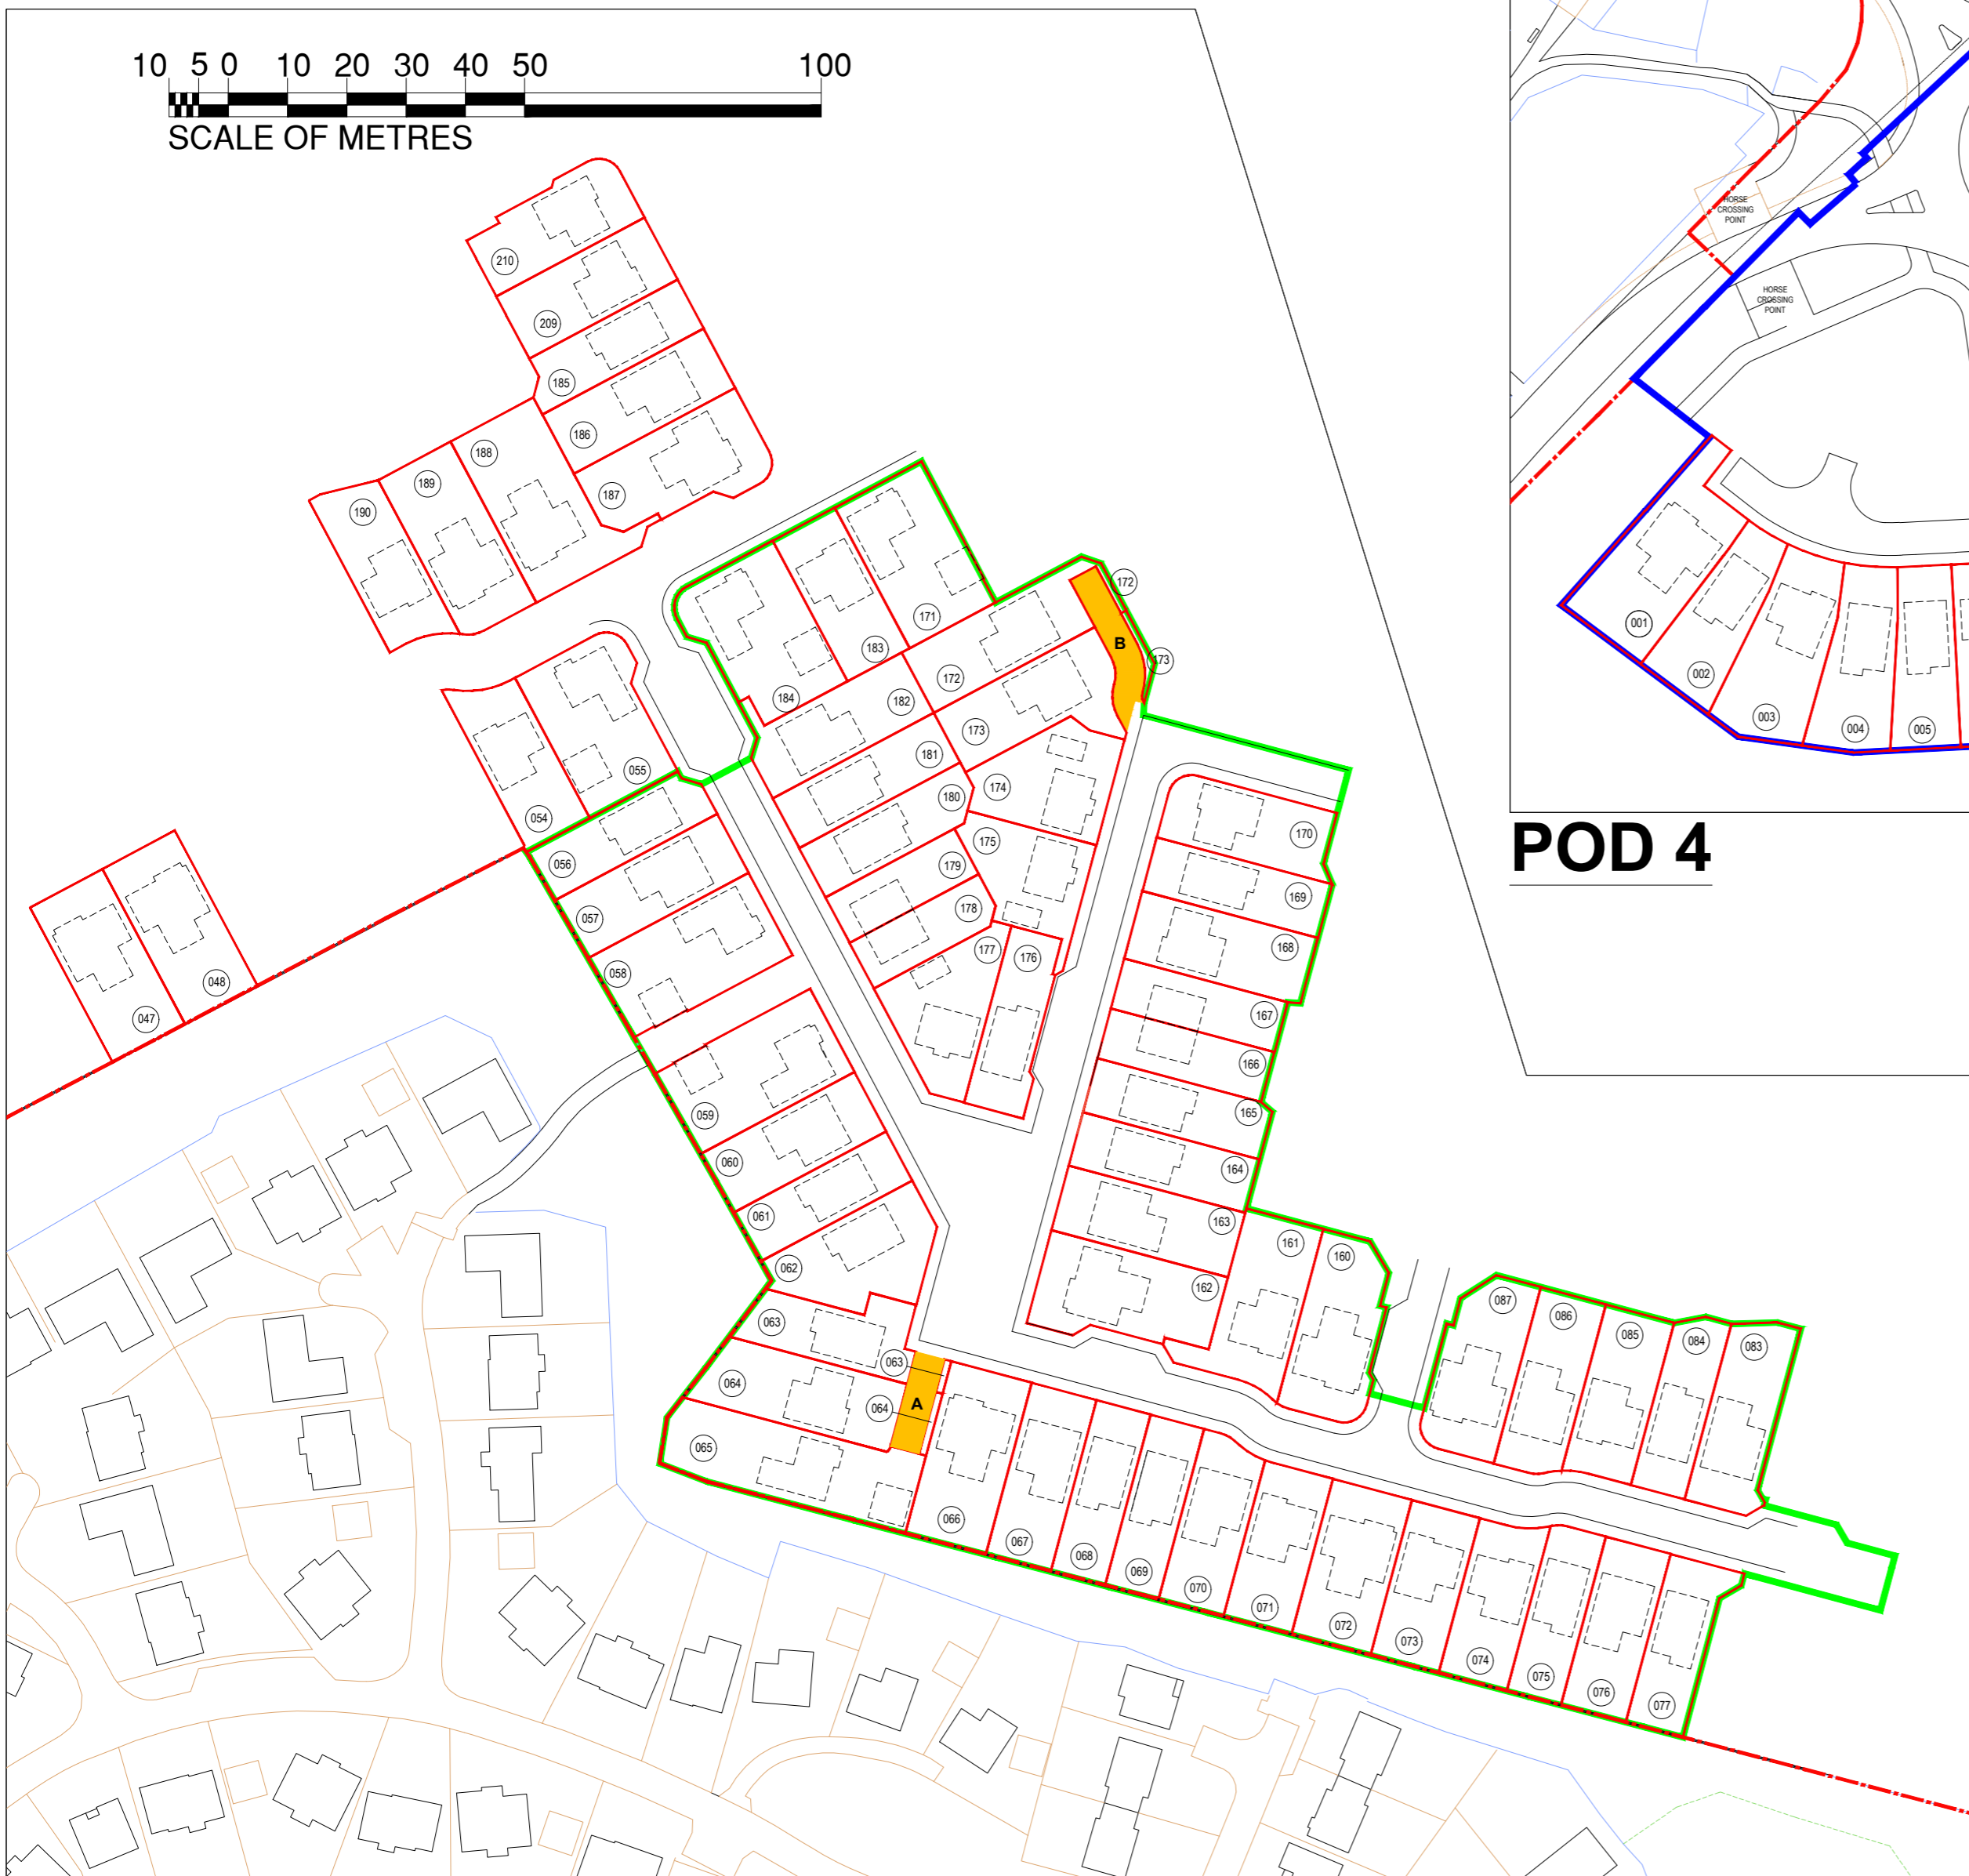


The development registered under title MID167890 and plots 4 to 6, 48, 55, 58 to 77, 83 to 87, 123 to 126, 160 to 180, 182 to 184, 187, 190 and 210 within have been DPA approved by:


*D MacDonald 24/09/2020*

David MacDonald (DPA Officer)



### POD 3

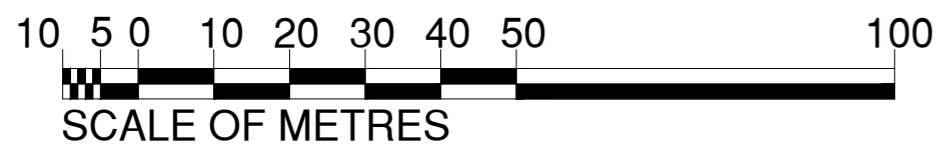

### POD 4

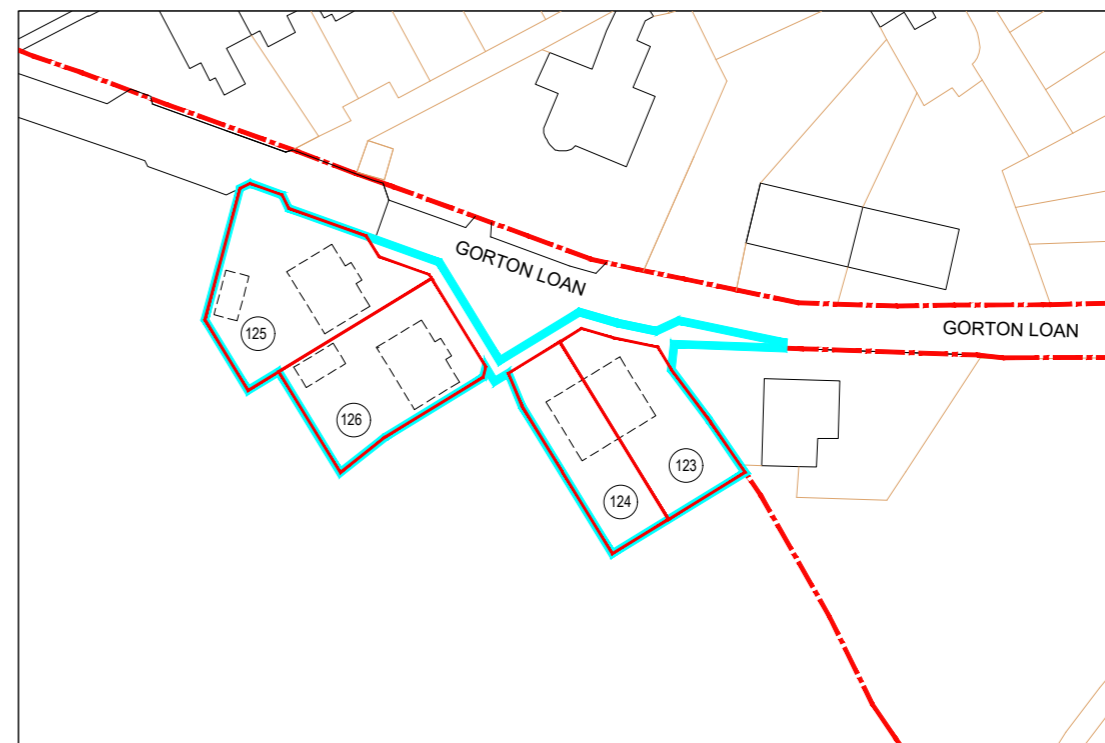

### POD 4a

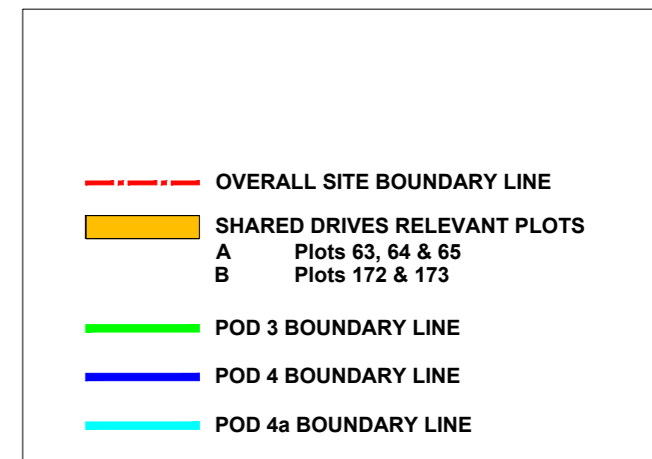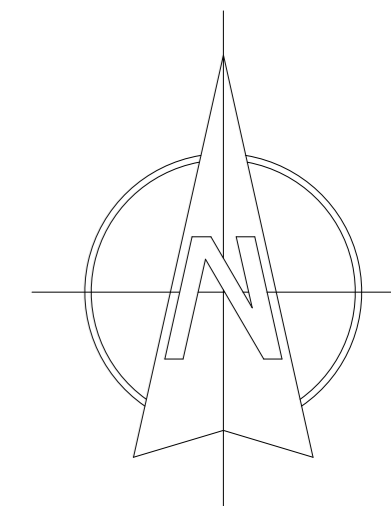

D	27/08/2020	SAR	Side boundary of plots 058 and 059 adjusted to "as built" on site
C	27/03/2020	SAR	Additional plots added at request of solicitor
B	19/02/2020	SAR	POD 4a Added at request of solicitors
A	17/02/2020	SAR	POD 4 Added at request of solicitors
REV	DATE	BY	AMENDMENTS

**AVANT**  
homes

Avant Homes  
Argyll Court,  
The Castle Business Park,  
Stirling, FK9 4TT  
Tel: 01786 477777  
Fax: 01786 477666  
www.avanthomes.co.uk

S:\PROJECT\1700-7032 - Hawthornden, Rosewell, Midlothian\02 Architects\10 Architecture\Legal Plans

DATE:	SCALE:	DRAWN BY:
06/09/19	1:1000 @ A2	SAR
DWG TITLE:		
INTERNAL DPA PLAN POD 3 & 4		
PROJECT:		
HAWTHORNDEN ROSEWELL		
DWG No:	Rev	
GLR/POD3&4/INT/DPA/001	D	