

The development registered under title GLA234510 and blocks 1 to 6 within have been DPA approved by:

MacDonald - 30 Mar 2021

David MacDonald (DPA Officer)

20
PARTICKHILL ROAD

NOTES

DECK LEVEL

UPDATED PER COMMENTS FROM CLIENT
GT OCT *20

UPDATED PER COMMENTS FROM CLIENT (RENUMBERED)
GT SEP *20

UPDATED PER COMMENTS FROM CLIENT
GT NOV *19

REVISION

TITLE	PROPOSED SITE
TITLE PLAN	
DECK LEVEL	

CLIENT Westpoint Homes

PROJECT New Housing
Middlefield School Site
Partickhill Glasgow
New Housing

JOB NO. 16029

SCALE 1:250 @A3 DRAWN GT


CHECKED WAC DATE SEP '19

L(TP)102[c]

11 CLAIRMONT GARDENS GLASGOW G3 7LW
T: 0141 353 7488 F: 0141 353 7499
INFO@COLTART-EARLEY.CO.UK



HYNDLAND AVENUE

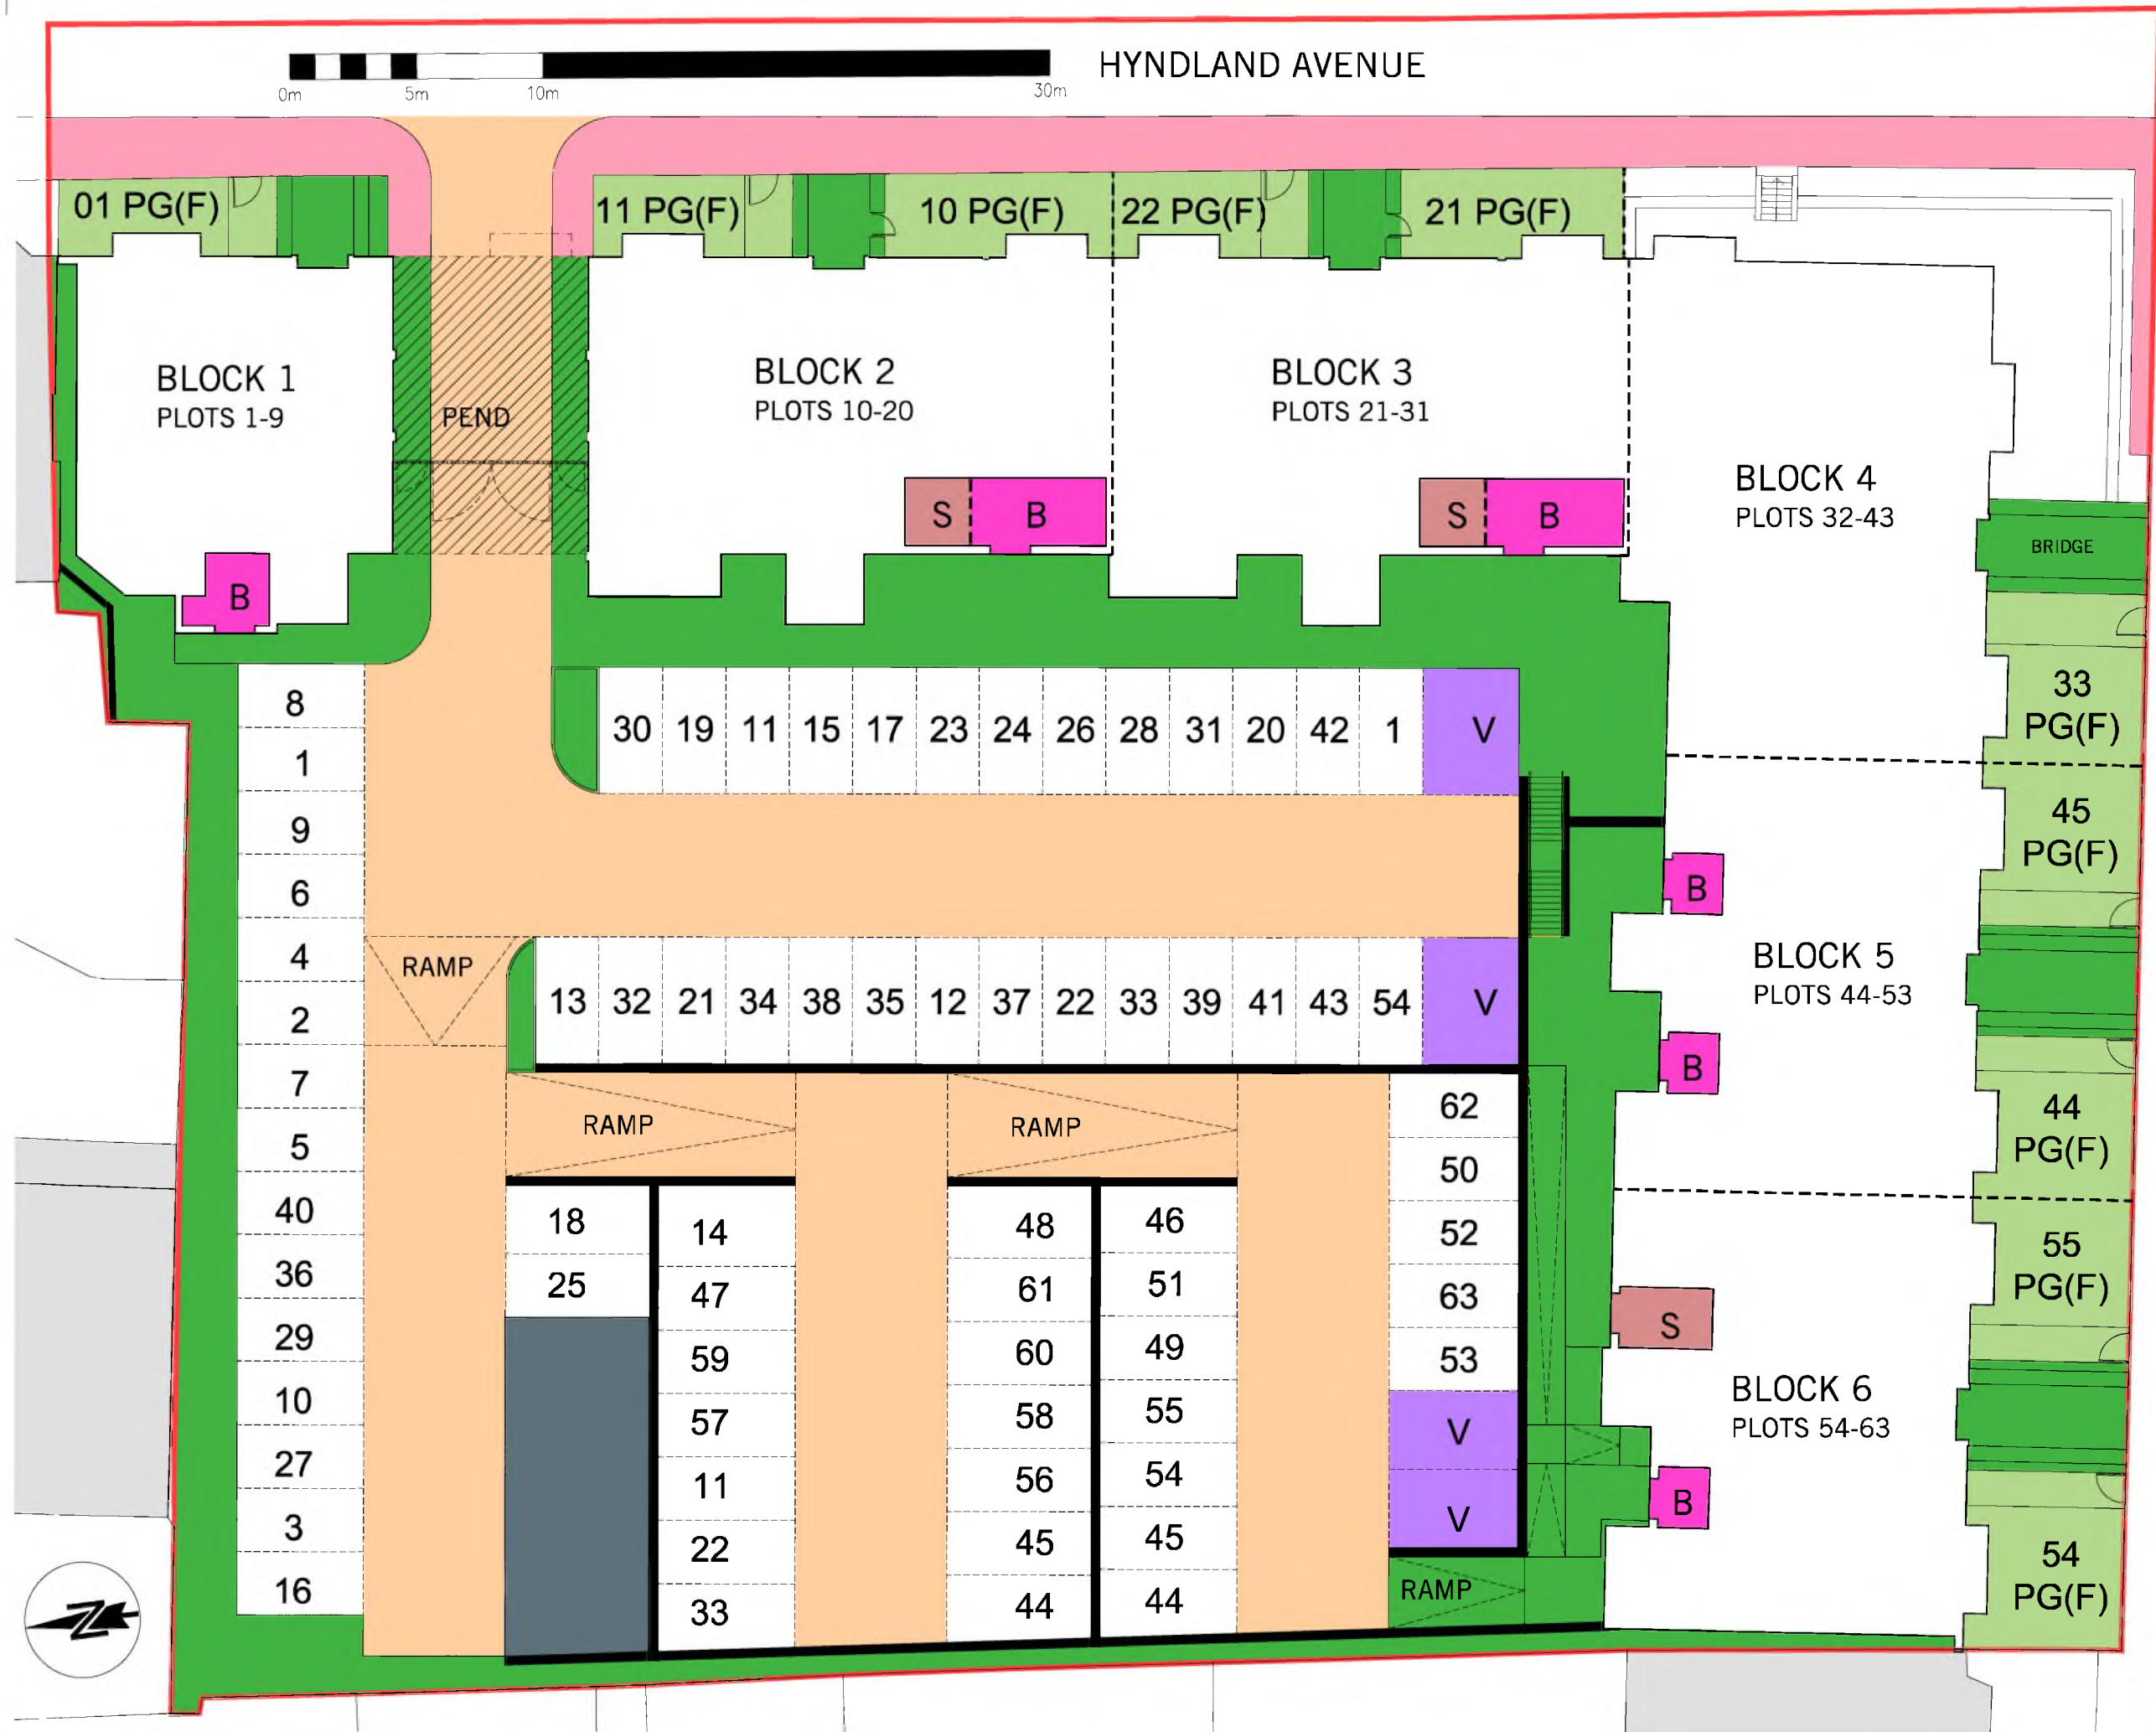

PARTICKHILL ROAD

NOTES
PARKING LEVEL

UPDATED PER COMMENTS FROM CLIENT	
CD OCT '20	
UPDATED PER COMMENTS FROM CLIENT (RENUMBERED)	
GT SEP '20	
UPDATED PER COMMENTS FROM CLIENT	
GT NOV '19	
UPDATED PER COMMENTS FROM CLIENT	
GT NOV '19	
TITLE PLAN GEOREFERENCED	
GT OCT '19	
REVISION	

TITLE PROPOSED SITE
TITLE PLAN
PARKING LEVEL

CLIENT Westpoint Homes


PROJECT New Housing
Middlefield School Site
Partickhill Glasgow
New Housing

JOB NO. 16029

SCALE 1:250 @A3 DRAWN GT
CHECKED WAC DATE SEP '19

L(TP)101 [E]

11 CLAIRMONT GARDENS GLASGOW G3 7LW
T: 0141 353 7488 F: 0141 353 7499
INFO@COLTART-EARLEY.CO.UK

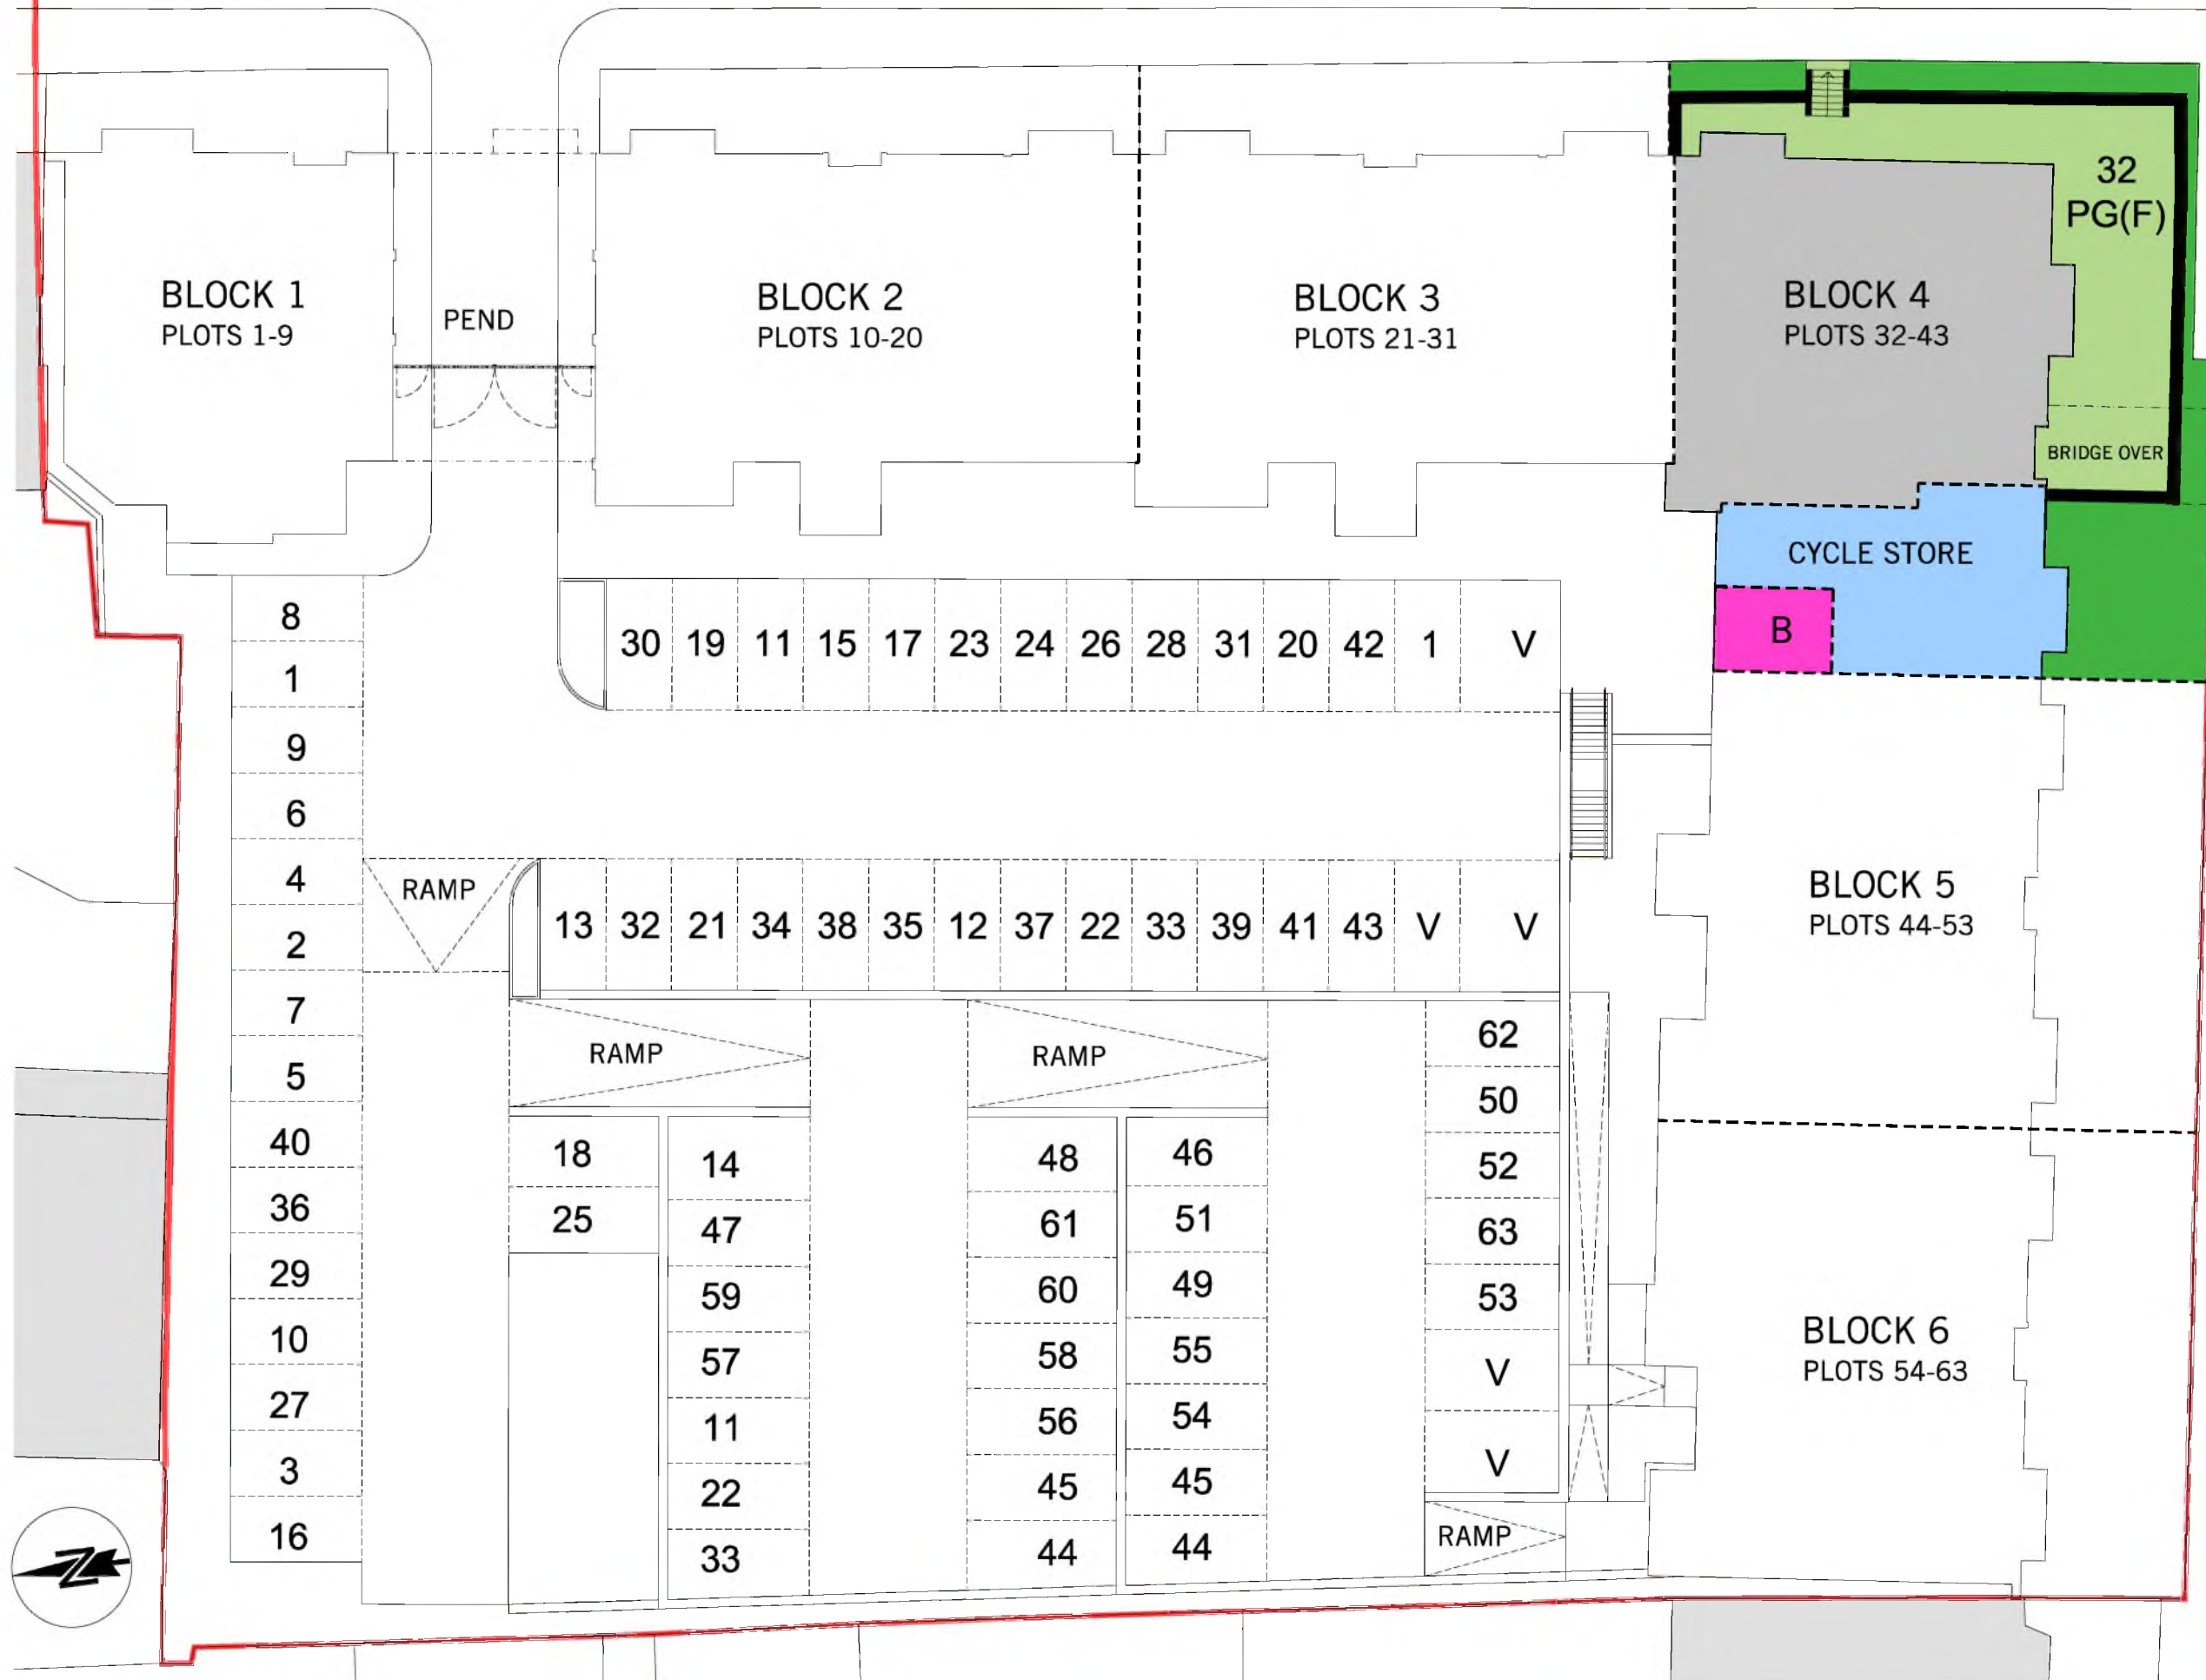

PARTICKHILL ROAD

NOTES

LOWER GROUND LEVEL

UPDATED PER COMMENTS FROM CLIENT
CD OCT '20

UPDATED PER COMMENTS FROM CLIENT (RENUMBERED)
GT SEP '20

REVISION

TITLE PROPOSED SITE
TITLE PLAN
LOWER GROUND LEVEL

CLIENT Westpoint Homes

PROJECT New Housing
Middlefield School Site
Partickhill Glasgow
New Housing

JOB NO. 16029

SCALE	1:250	@A3	DRAWN	CD
CHECKED	GT		DATE	JAN '20

L(TP)100_[B]

11 CLAIRMONT GARDENS GLASGOW G3 7LW
T: 0141 353 7488 F: 0141 353 7499
INFO@COLTART-EARLEY.CO.UK