


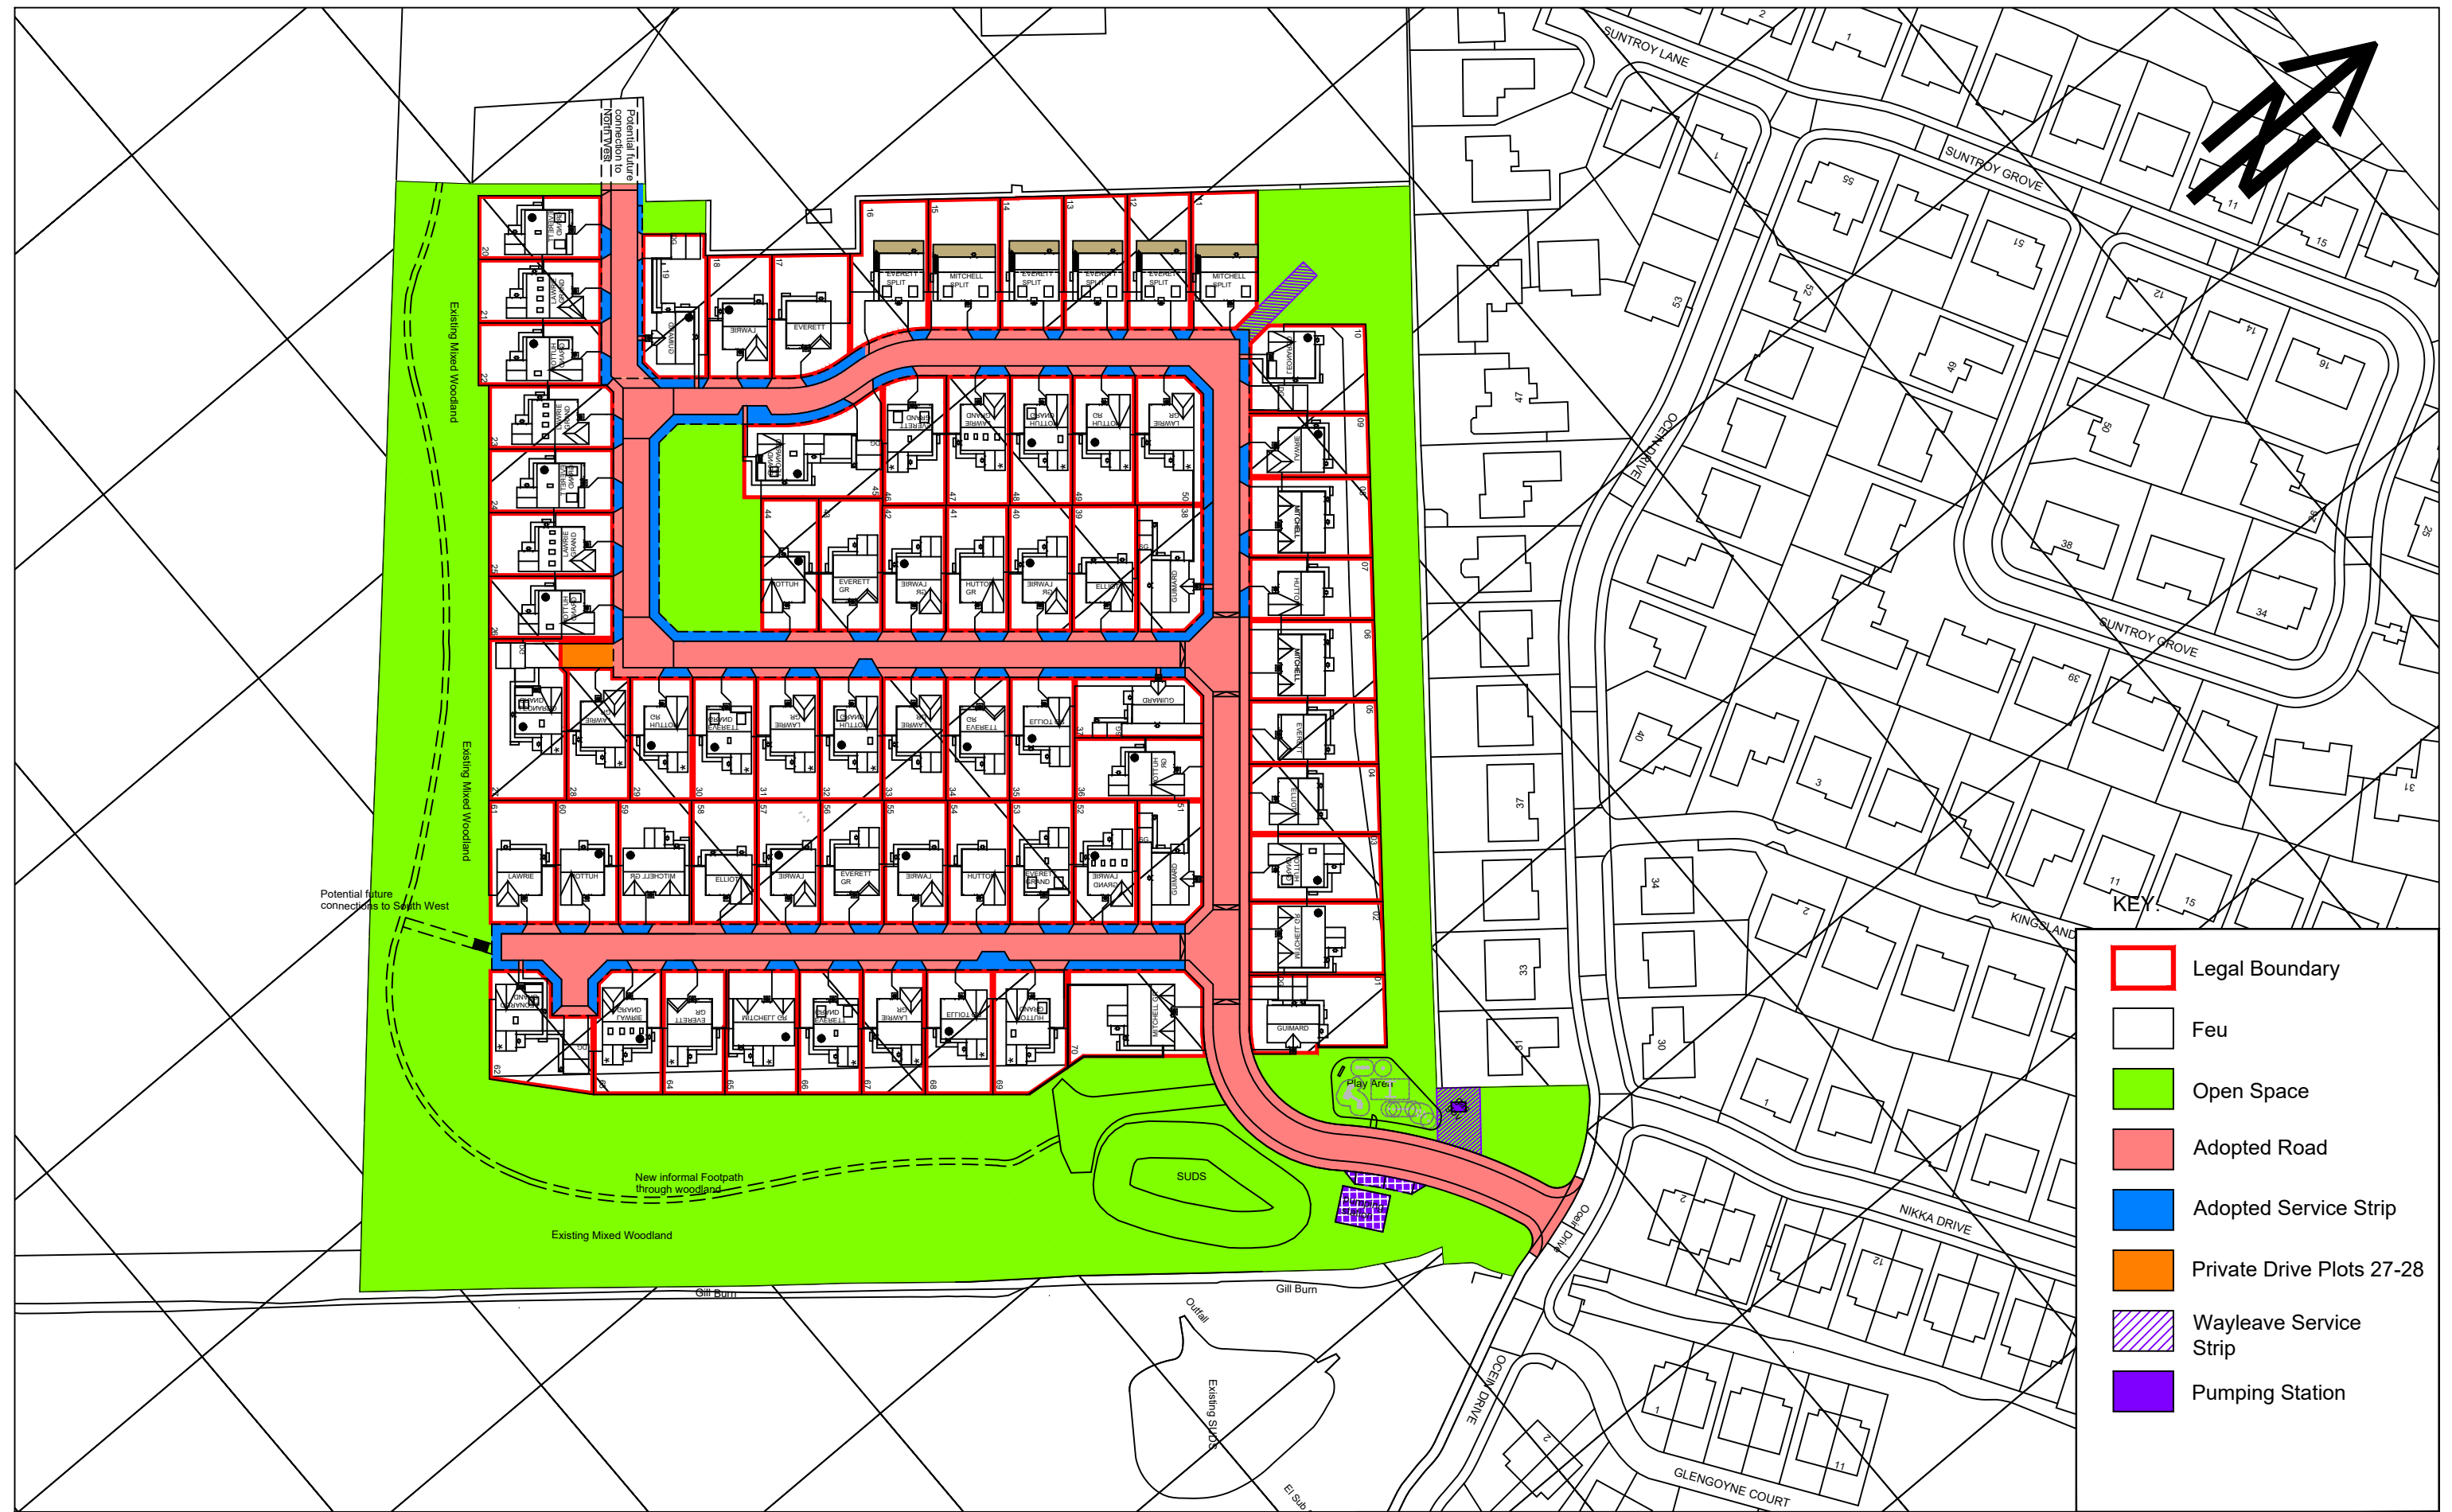

The Development registered under Title LAN226177 and plots 2 to 50 and 57 to 66 within have been DPA approved by:
D.McIntyre - 2nd December 2021
Danielle McIntyre (DPA Officer)



Project Title:
EAGLESHAM ROAD JACKTON

Drawing Title:
DEED OF CONDITIONS WITH PLOTS

Scale: 1:1250@A3	Date: MAR '19
Drawn: ME	Checked: AS
Drawing No. FRJ-DOC-002	Rev: B