


Block Plan : Scale 1 : 500

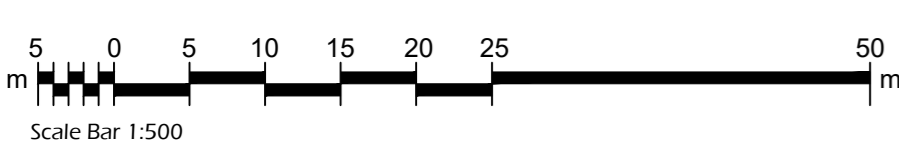

The development registered under title ABN118059 and plots 89, 108 & 111 within have been DPA approved by:

D MacDonald 20/06/2022

David MacDonald (DPA Officer)


Ecotech Architecture
 Office 26
 Fraserburgh Business Centre
 South Harbour Road
 Fraserburgh
 AB43 9TN
 liam@ecotecharchitecture.co.uk

CLIENT:
 Colaren Homes

SITE: Northwoods
 Mintlaw

TITLE:
 Title Deed Plan - Phase 5

SCALE AT A1:	DATE: 25/05/2022	DRAWN: LR
PROJECT NO: NWT	DRAWING NO: 01	REVISION: 12

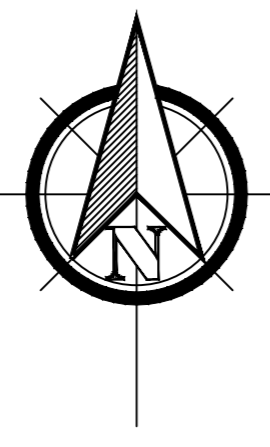

Public Open space
 & SUDS basin

Public Open space
 & SUDS basin

pumping station

ormartine and Buchan Way