


The Development registered under title LAN97021 and plots 1 to 5 within have been DPA approved by:

Craig McFadden - 12 September 2018

Craig McFadden (DPA Officer)

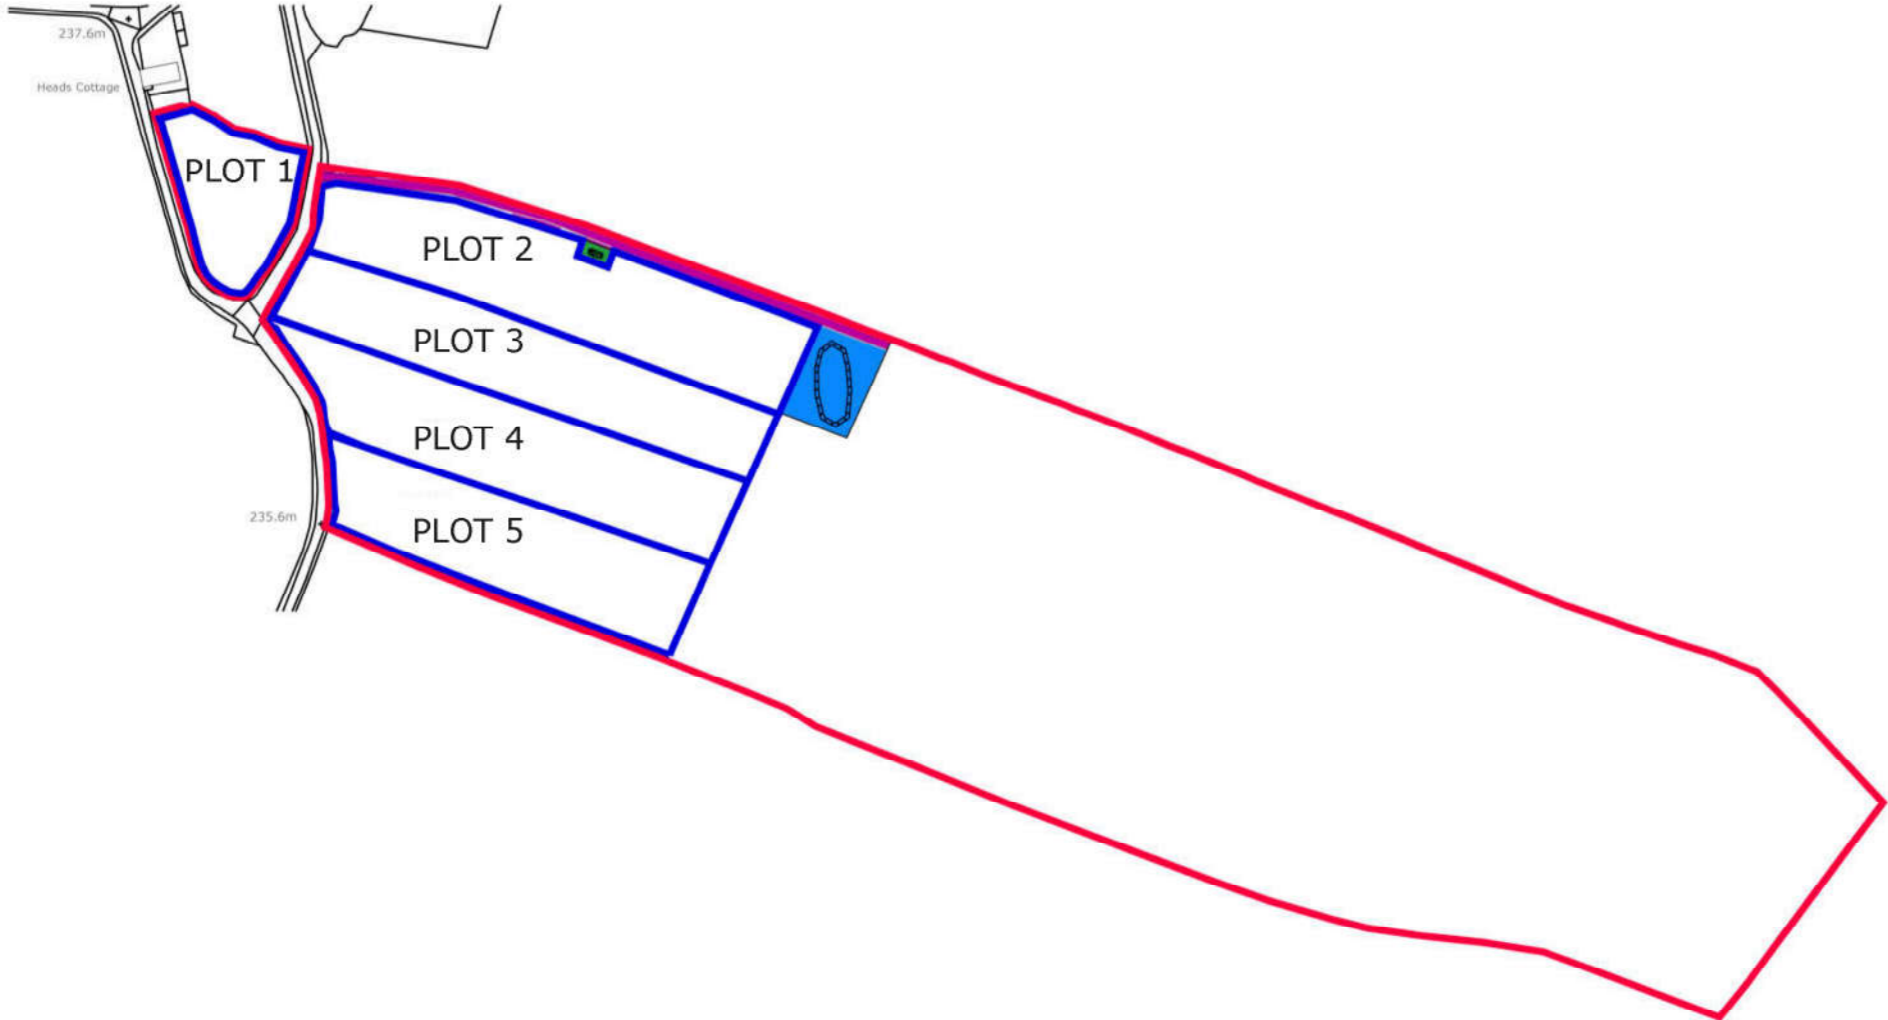

NOTES

- 1. Do NOT scale from this drawing.
- 2. All dimensions to be confirmed by the Contractor by site measure prior to work commencing, or fabrication or ordering of any components.
- 3. In the case of any discrepancy, always refer to the Architect.

Client
Heads Farm Ltd

Project
Residential Development
Heads Farm, Glassford

Title
Title Plan

job no	drg size
H69.01	A3

drg no	rev
L(DP)02	

date	by	scale
May 18	GM	1:2500

Autocad Reference



9 montgomery street
the village
east kilbride
glasgow G74 4JS

tel : 01355 260909
fax : 01355 260906