

DPA unique identifiers: ELN19913 GF, ELN19913 1ST FLOOR and ELN19913 2ND FLOOR




The Development registered under Title ELN19913 and Plots 1 to 3 (inclusive)

within have been DPA approved by:

1 MacLaren - 15th February 2017


Iain MacLaren (DPA Officer)

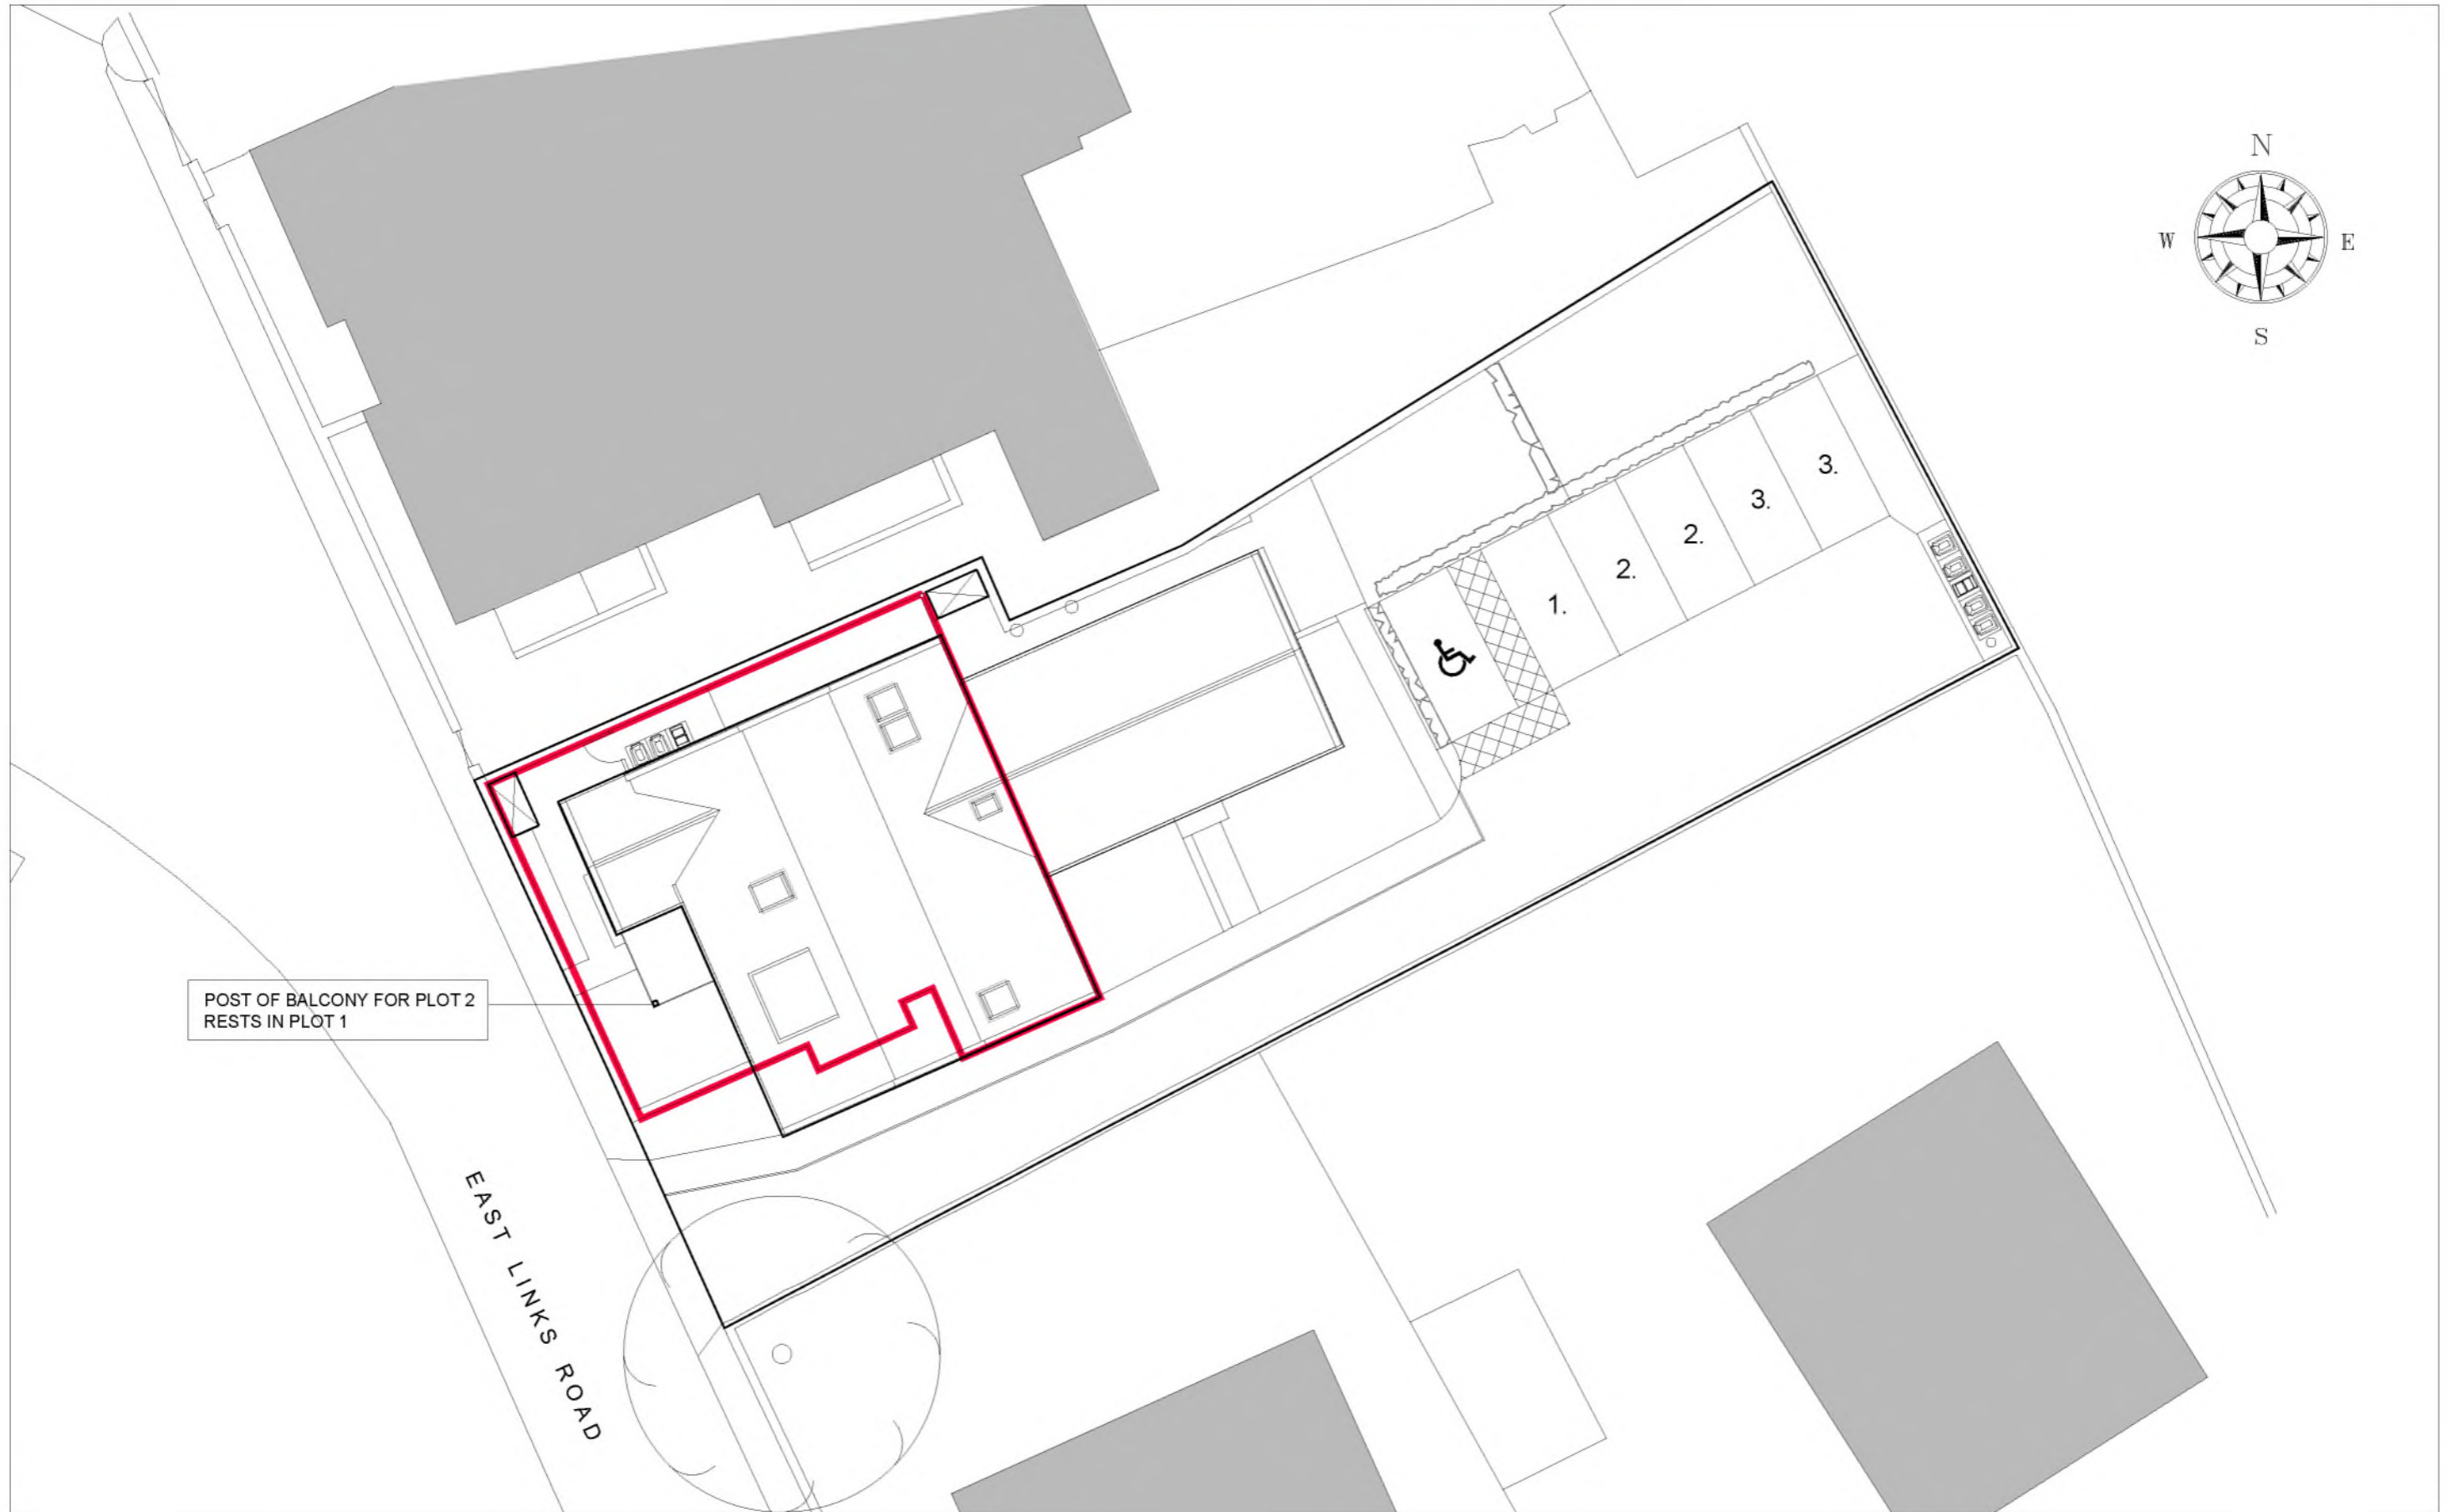


EAST LINKS ROAD GULLANE: PLOT 1.
TITLE No. ELN 19913



DPA unique identifiers: ELN19913 GF, ELN19913 1ST FLOOR and ELN19913 2ND FLOOR

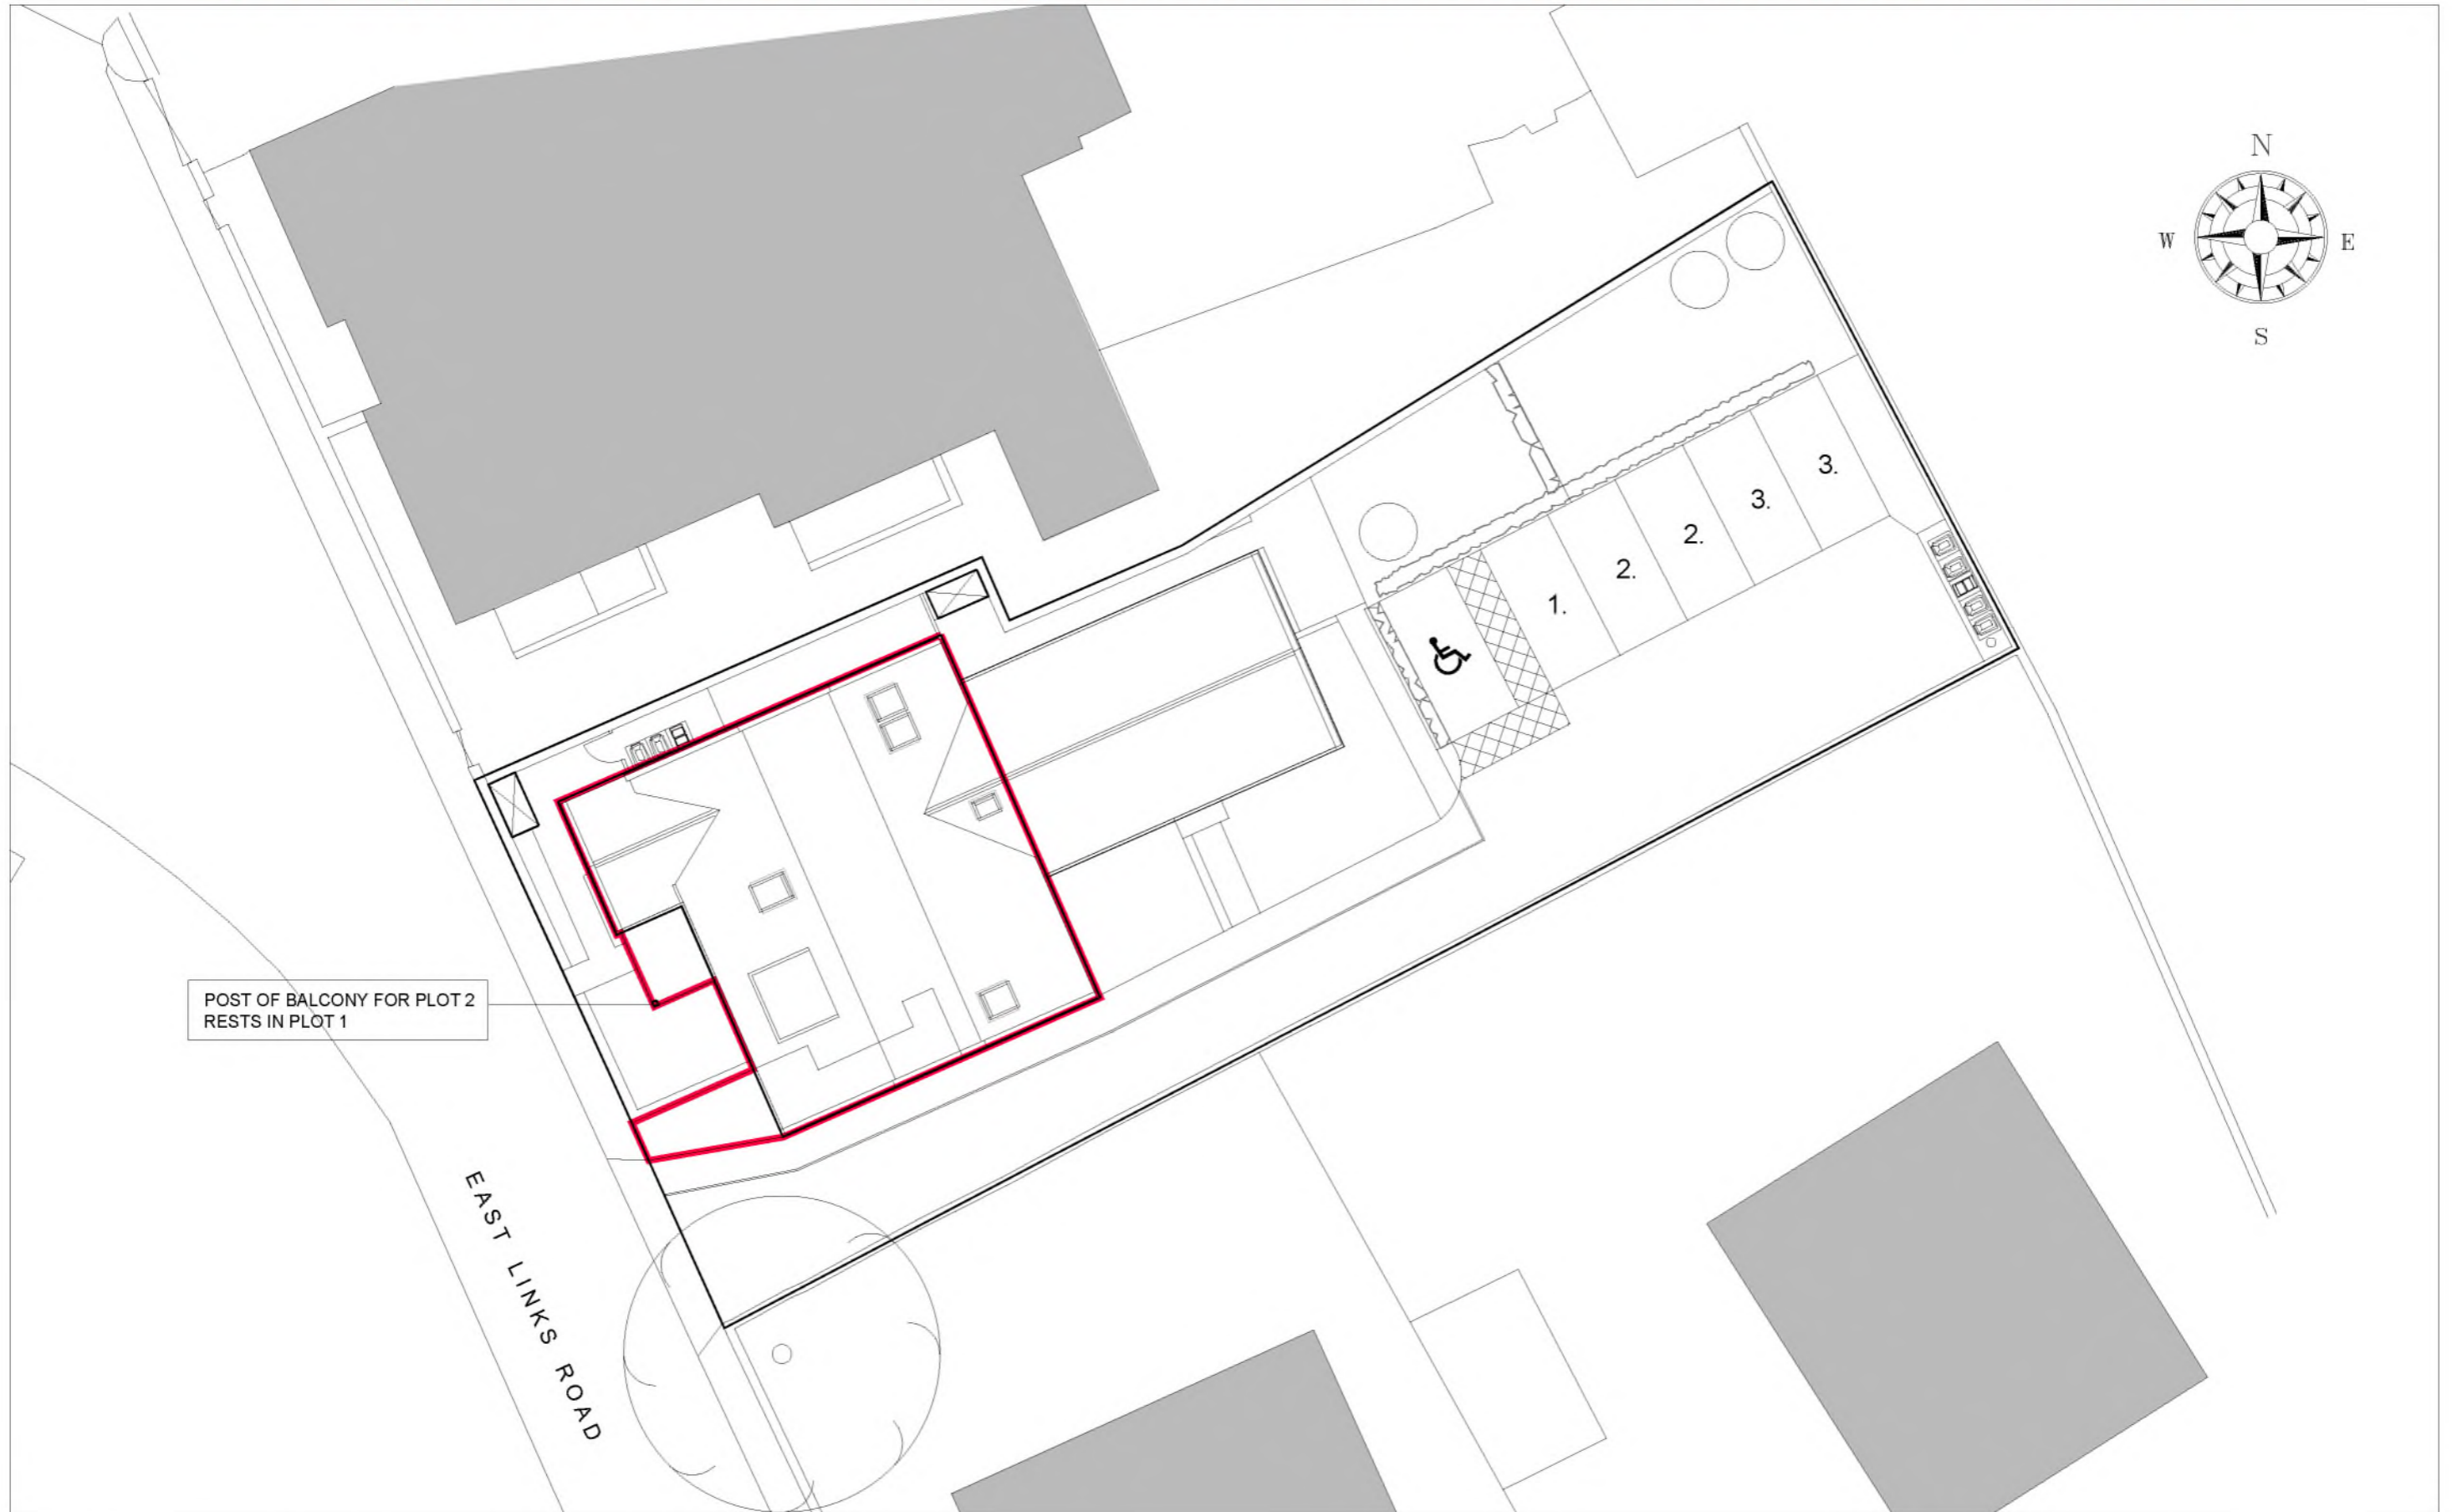


EAST LINKS ROAD GULLANE: PLOT 2.
TITLE No. ELN 19913

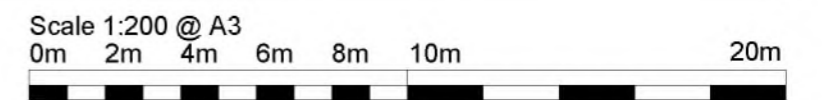

10th February 2017

DPA unique identifiers: ELN19913 GF and ELN19913 1ST FLOOR

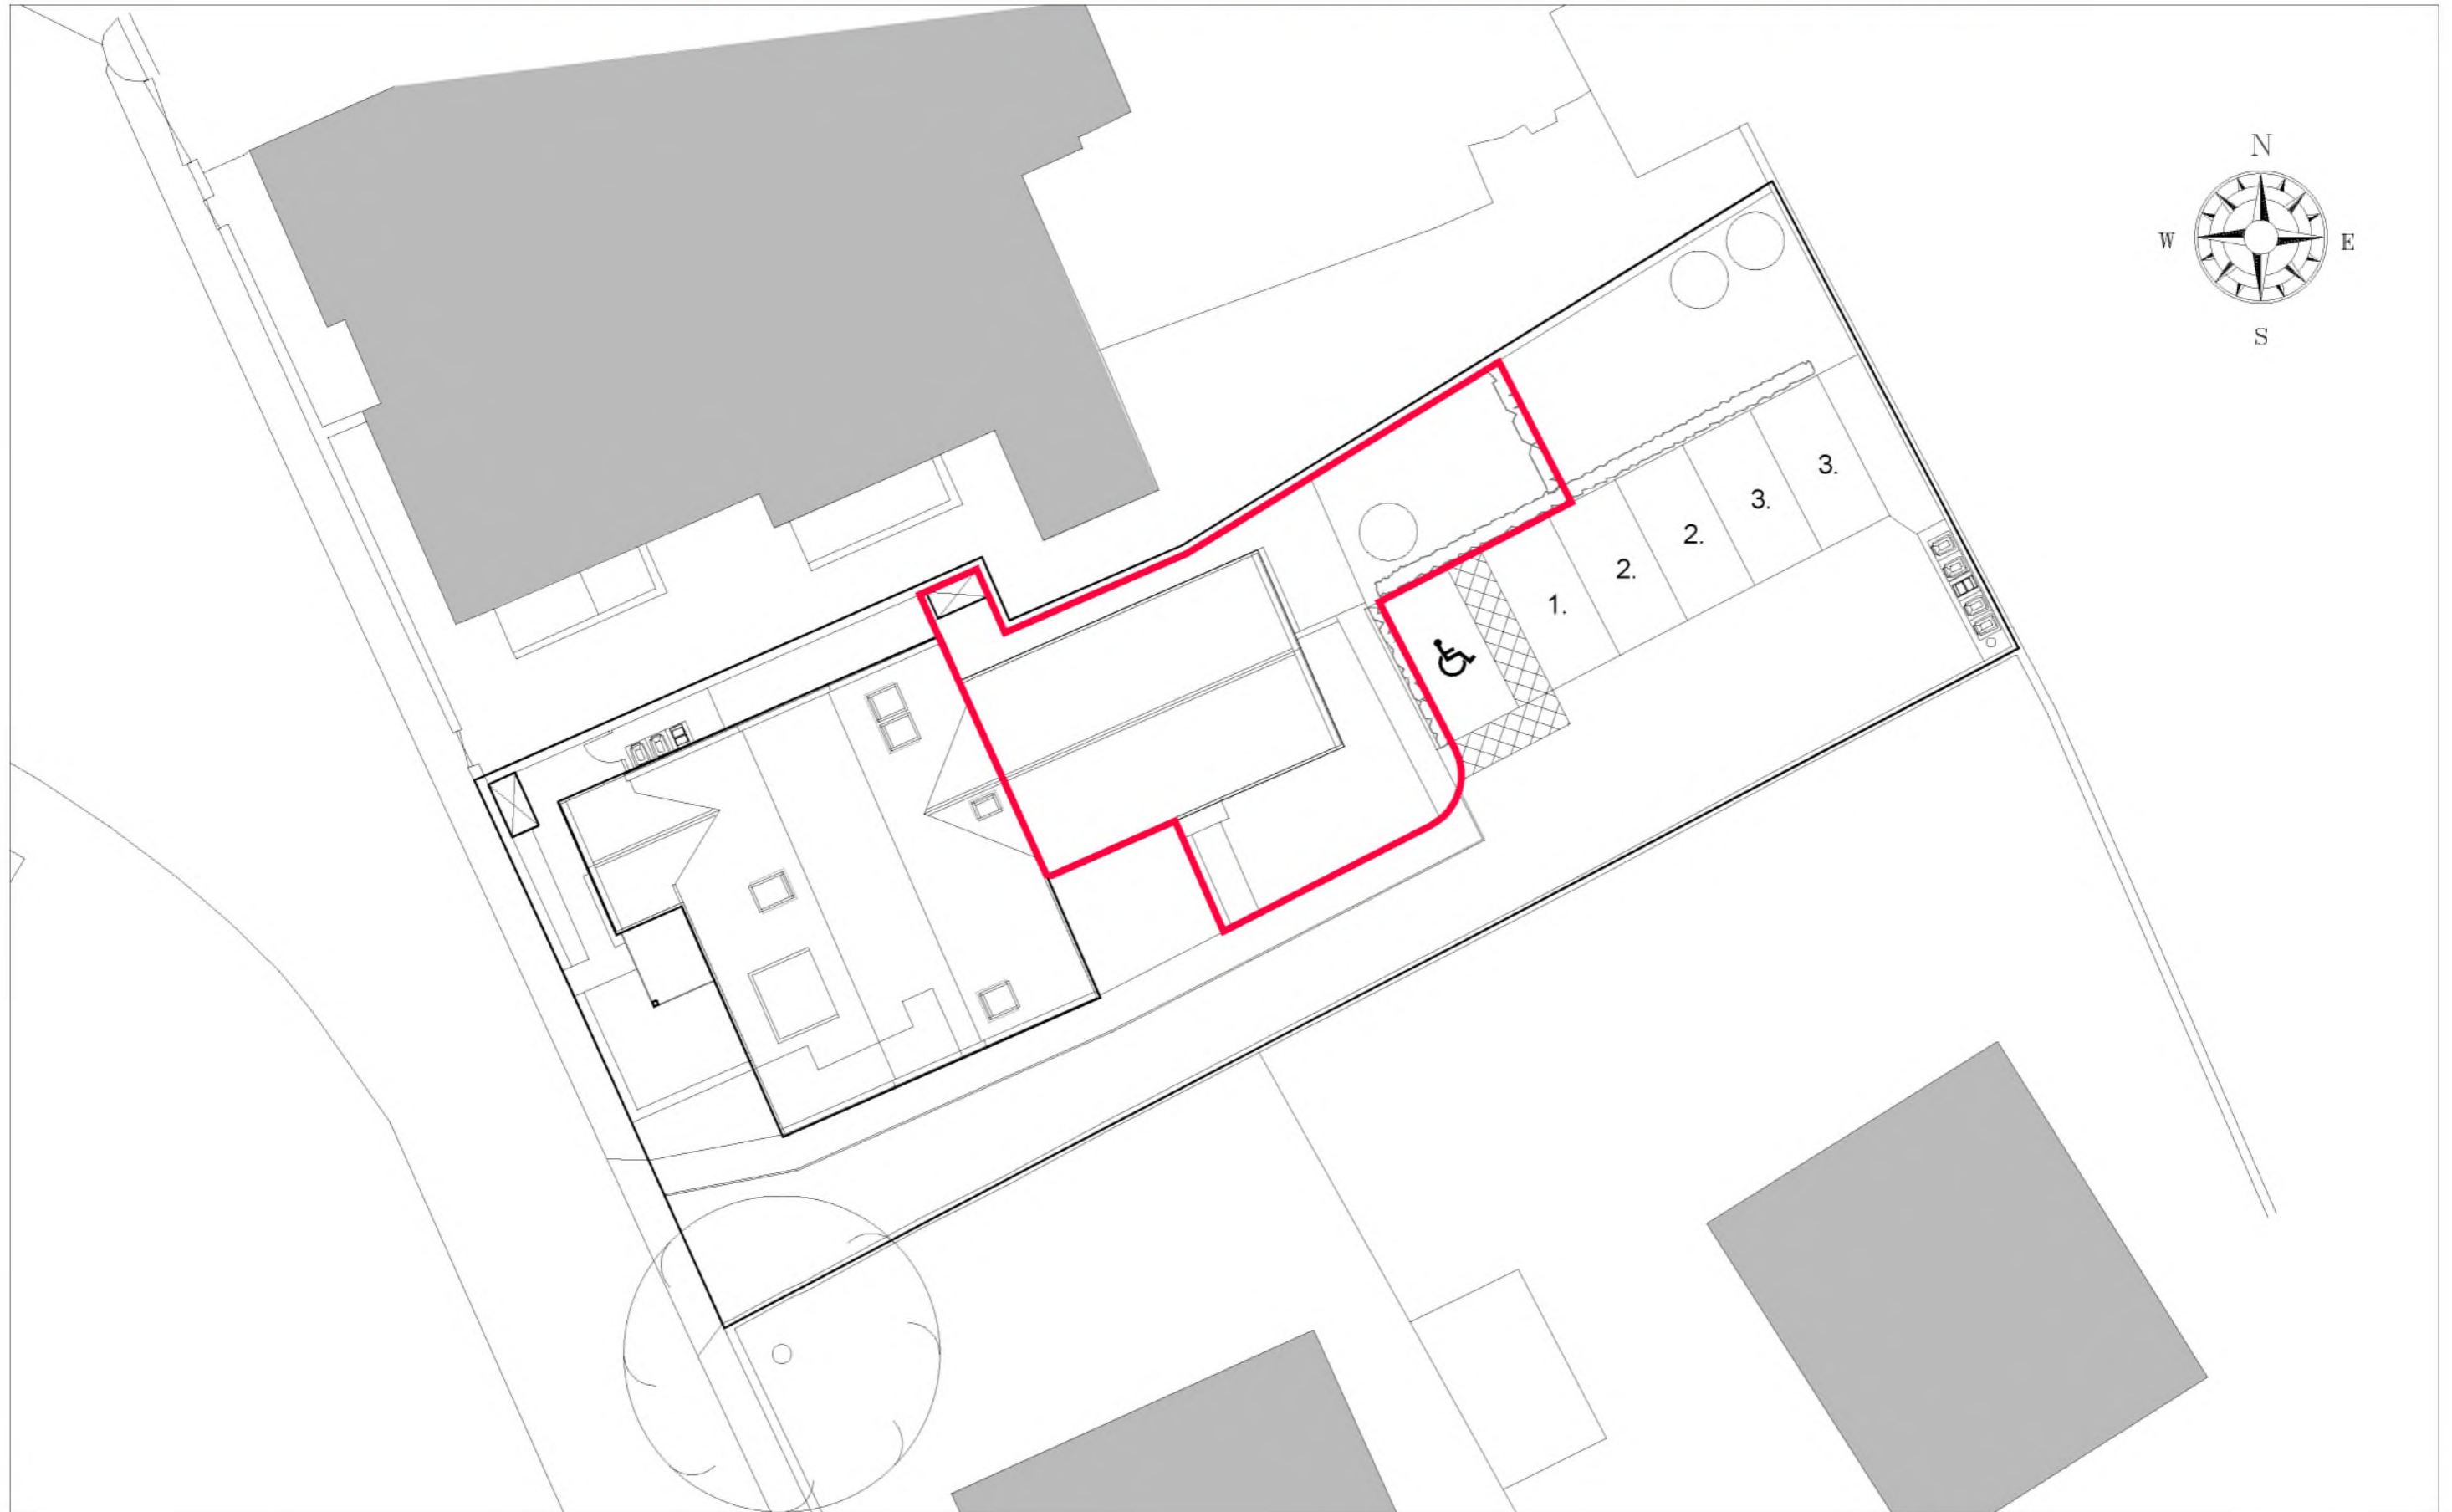

**EAST LINKS ROAD GULLANE: PLOT 3.
TITLE No. ELN 19913**

Scale 1:200 @ A3
0m 2m 4m 6m 8m 10m 20m

10th February 2017